




FRONT ELEVATION

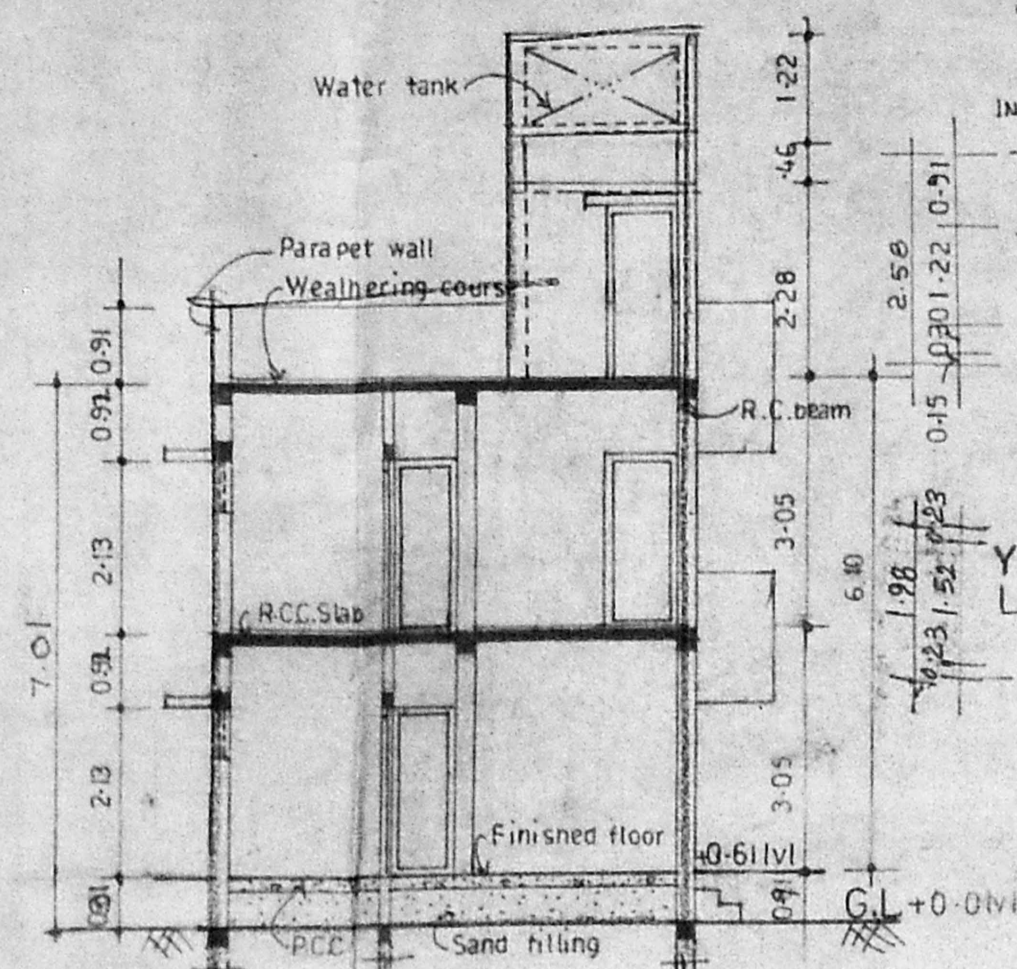


SECTION A-B

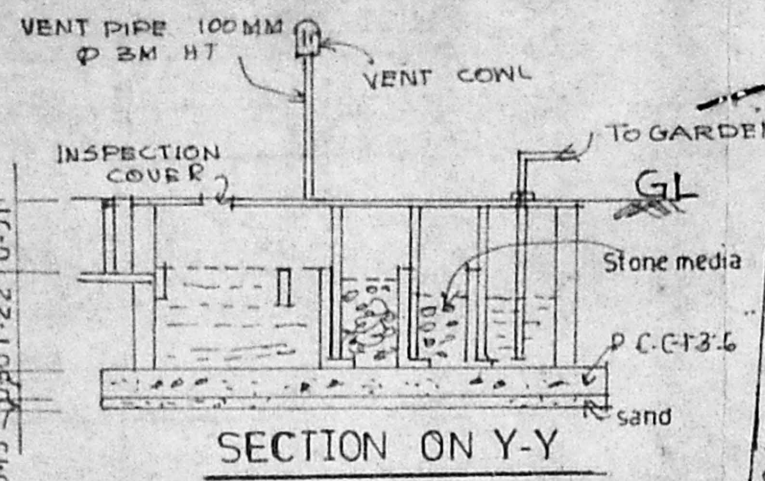

SECTION ON Y-Y

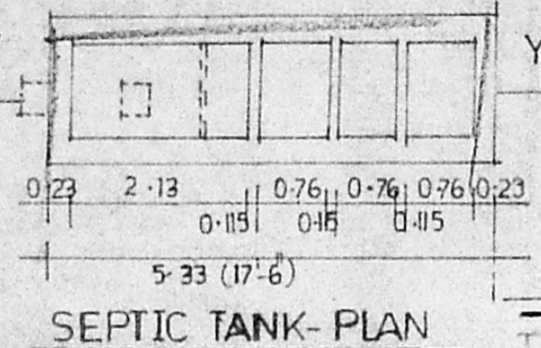


SEPTIC TANK PLAN

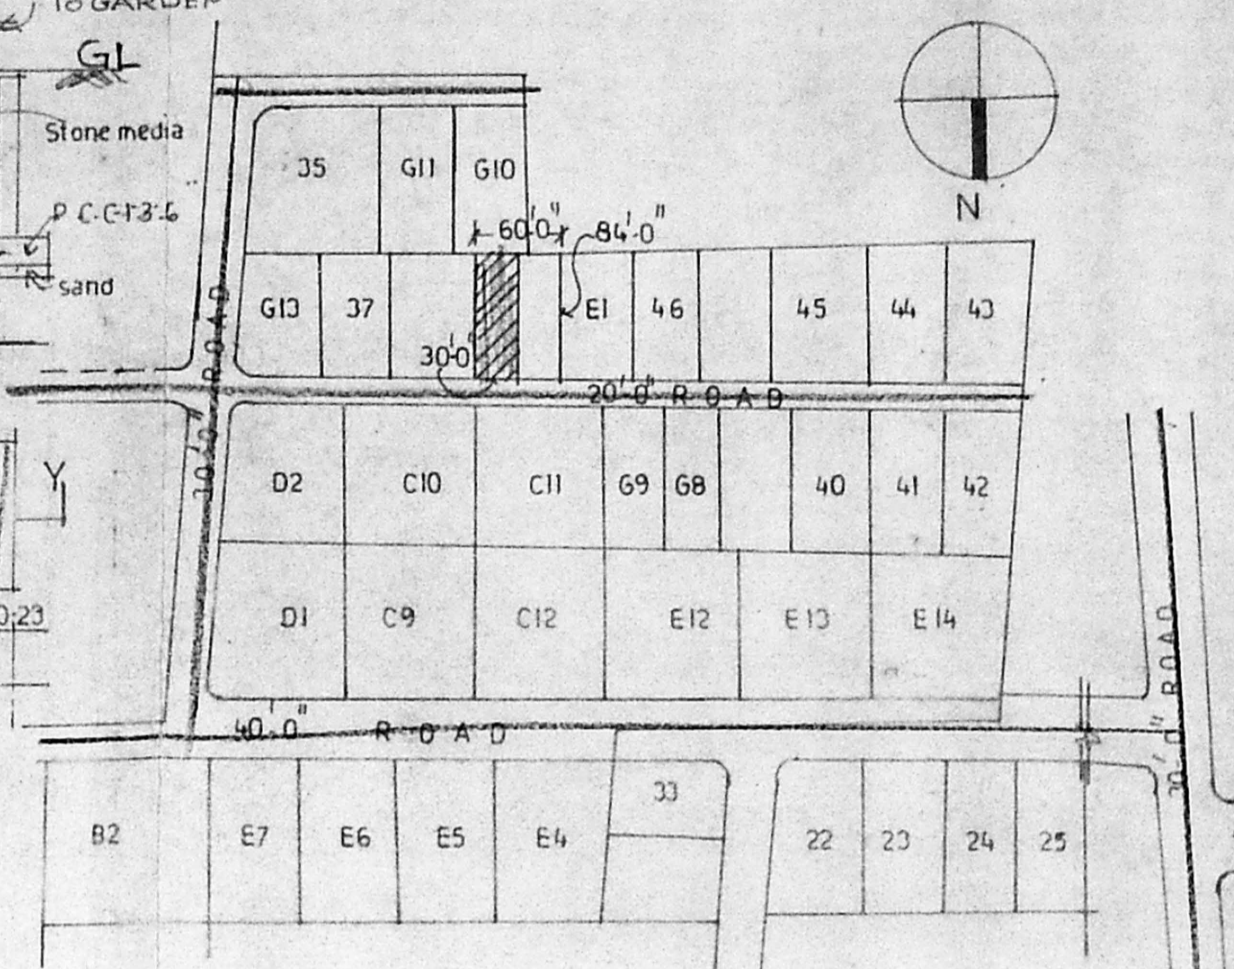


Key


A/20144/30/96  
 Planning Permit No. 101  
**APPROVED**  
 SUBJECT TO THE CONDITIONS IN THIS OFFICE LETTER.  
 No. A/24493/95 dated 24.1.96  
 o/c Srinivas 1.10.96  
 FOR MEMBER SECRETARY  
 MADRAS METROPOLITAN  
 DEVELOPMENT AUTHORITY  
 MADRAS - 600 008.

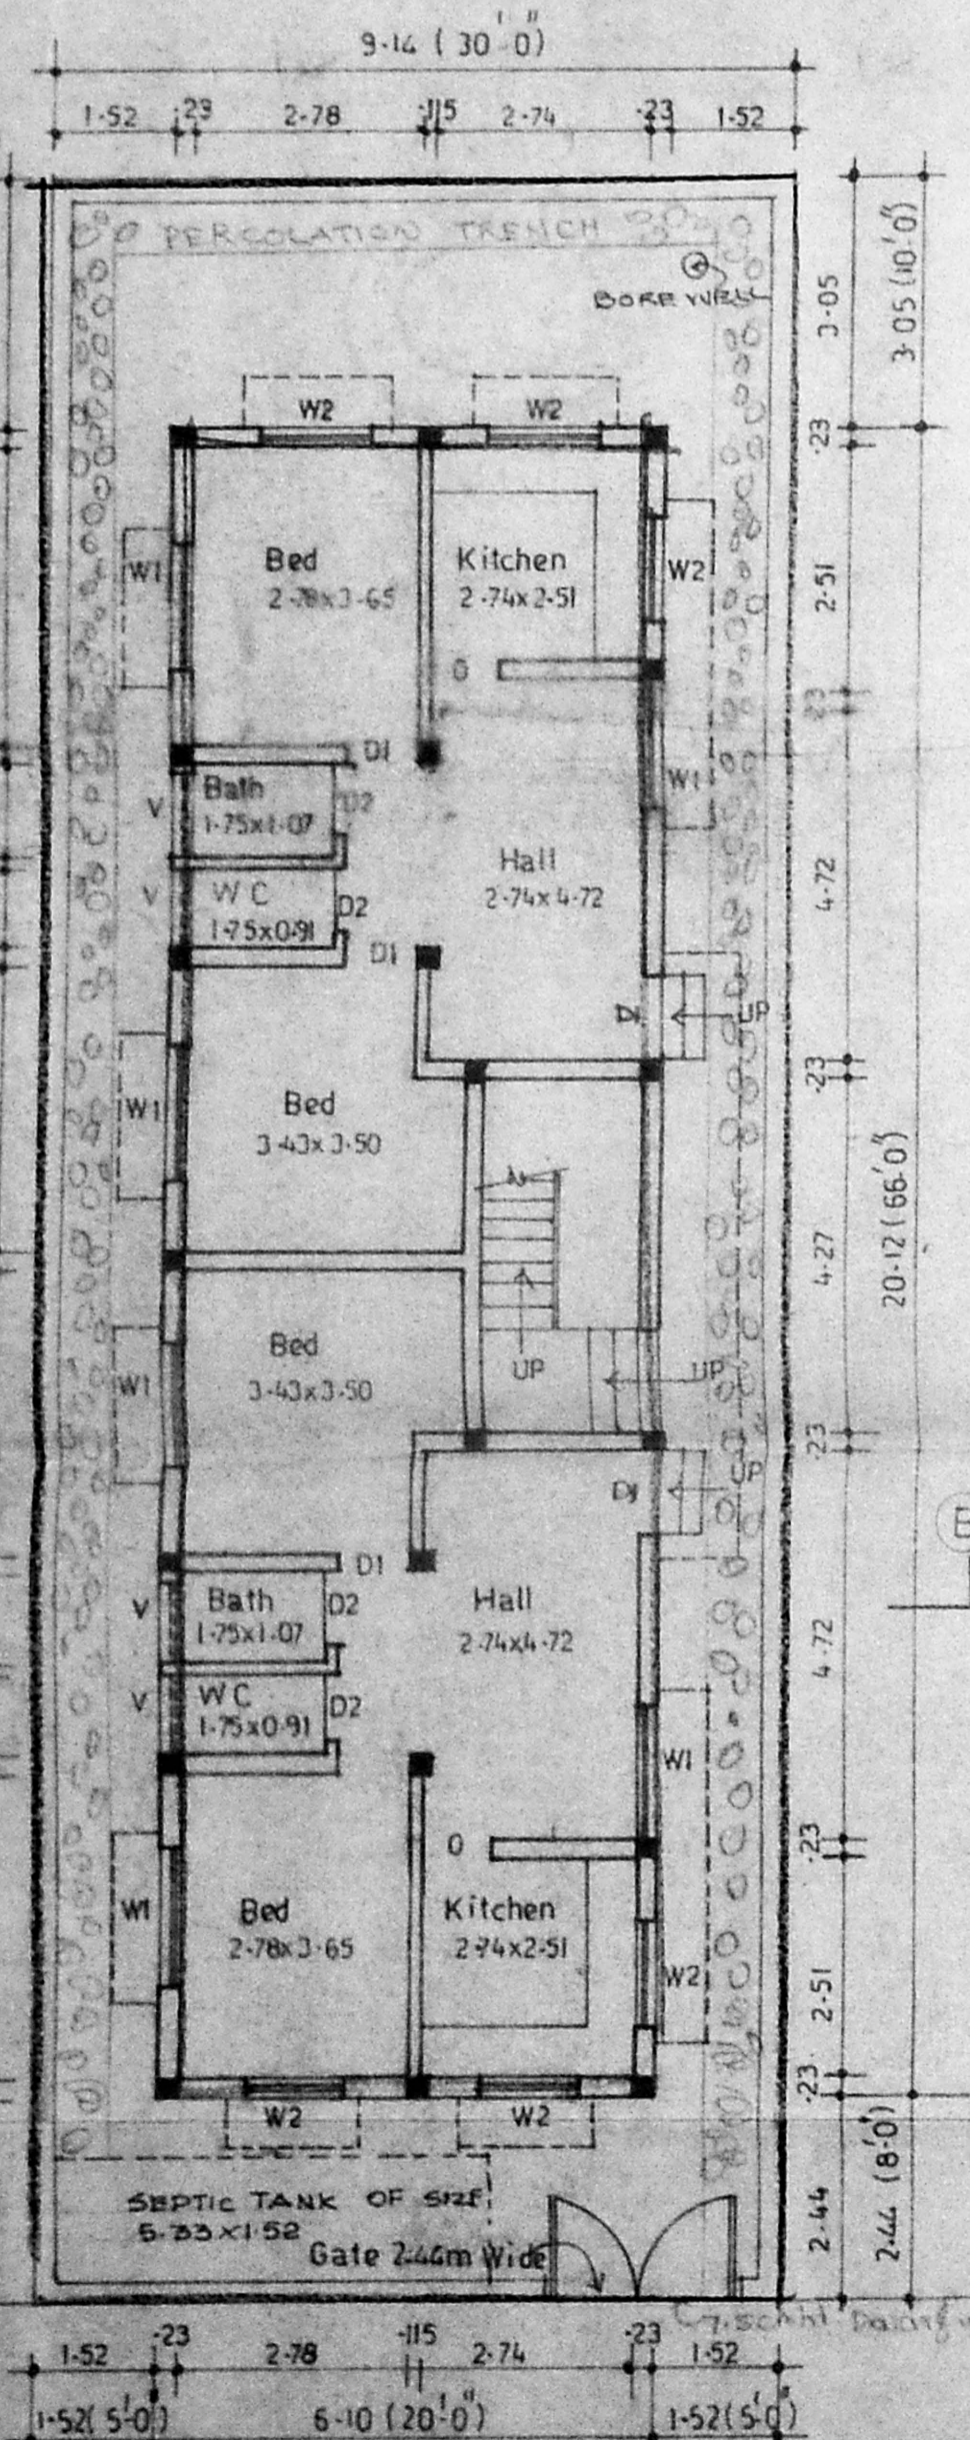


GROUND FLOOR PLAN

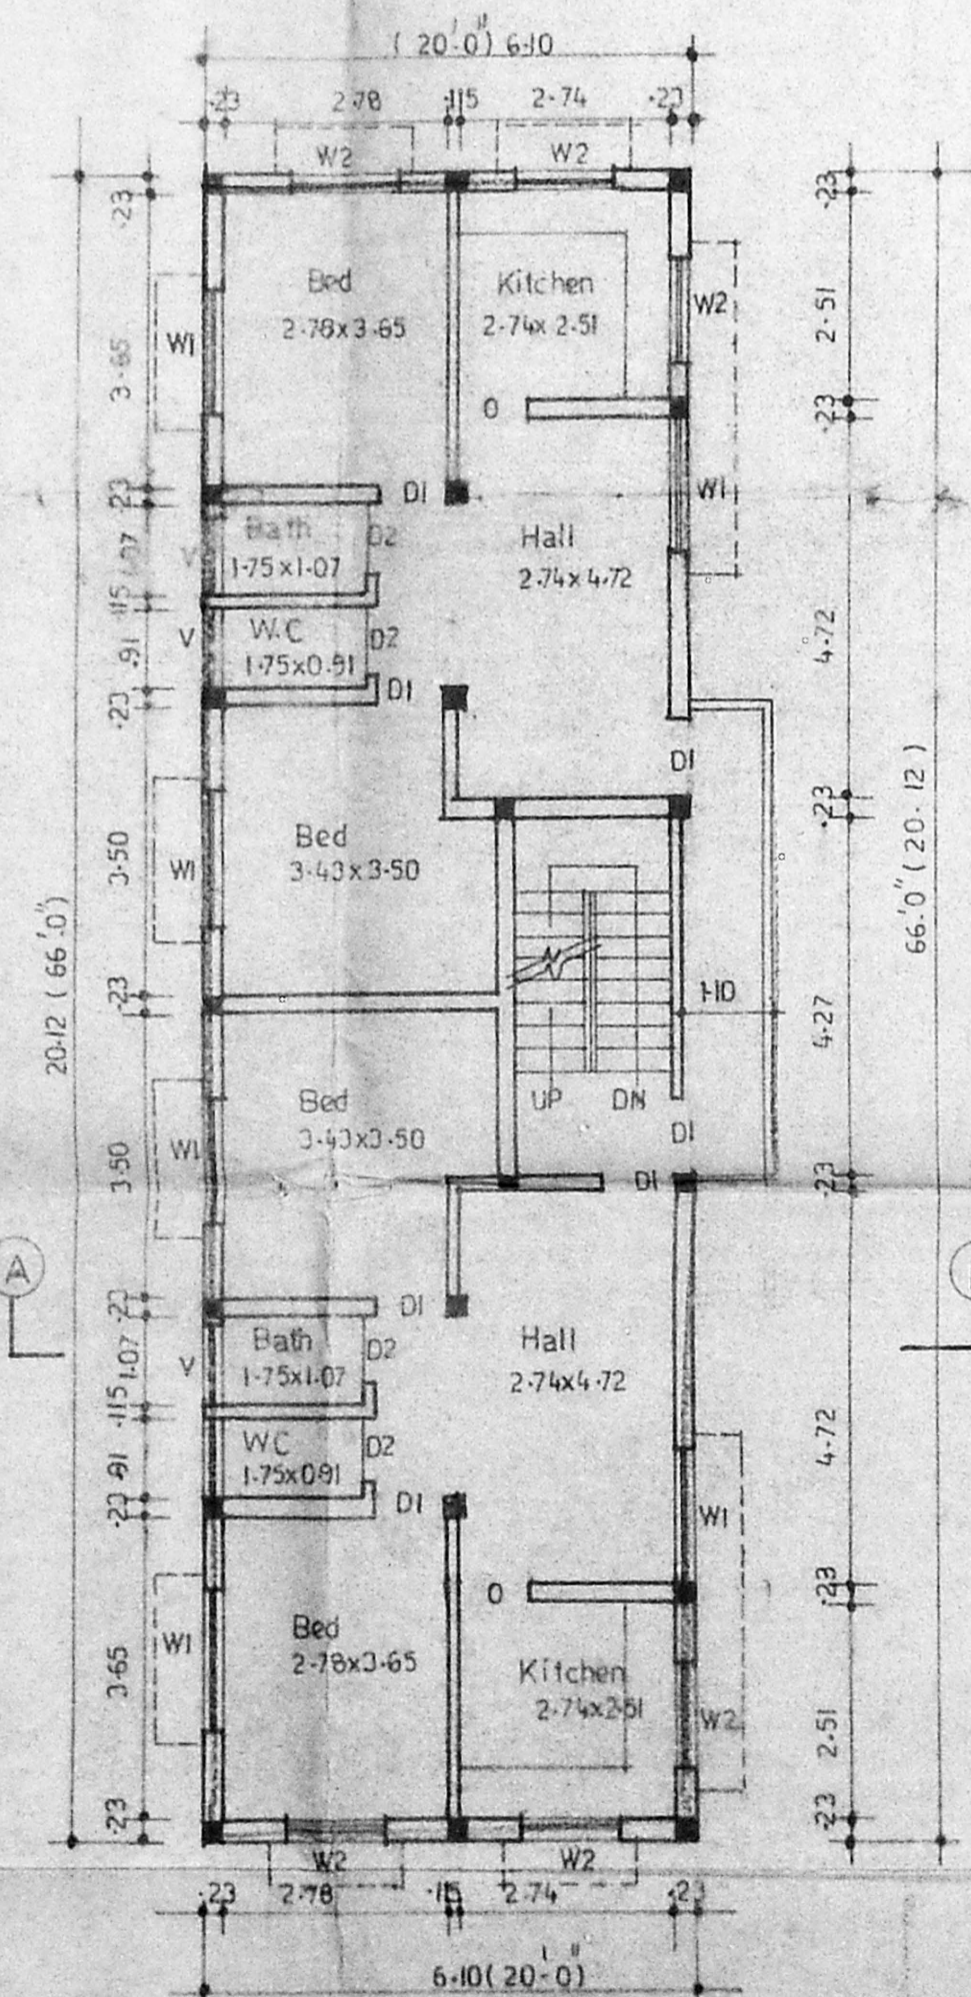


FIRST FLOOR PLAN

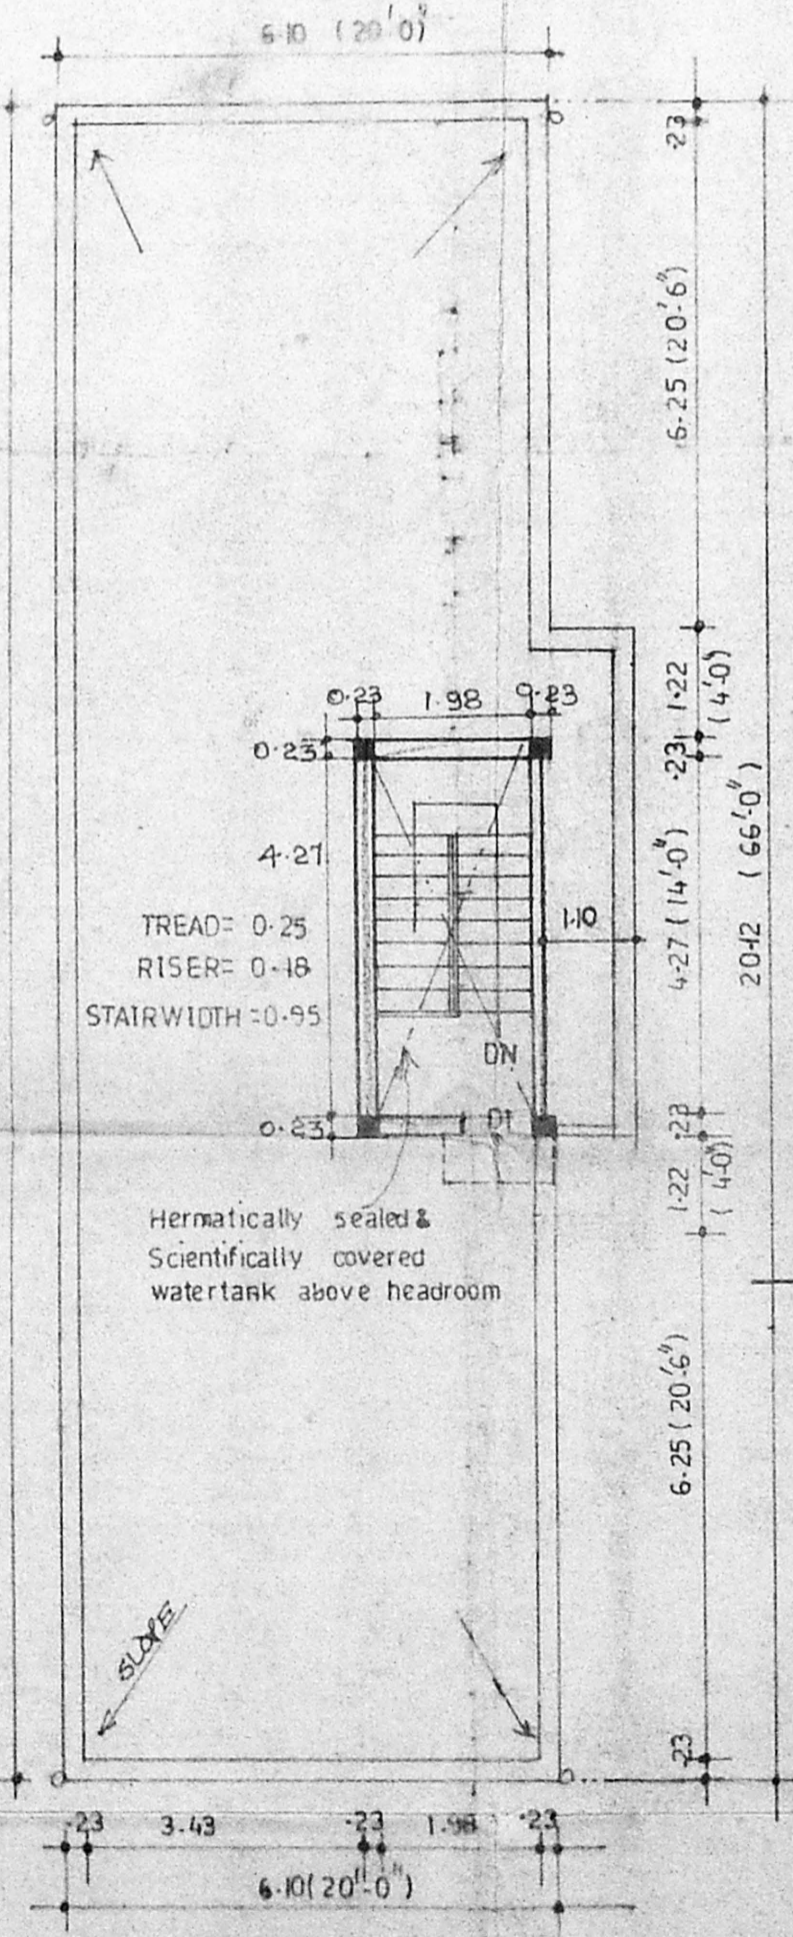


TERRACE FLOOR PLAN

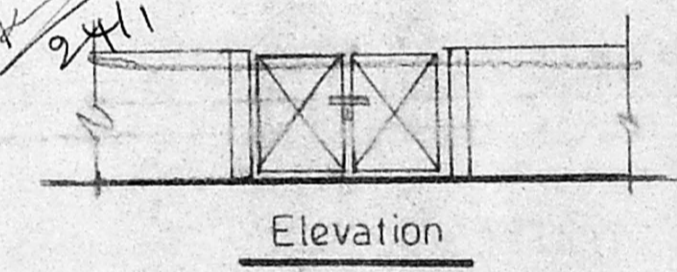


Elevation

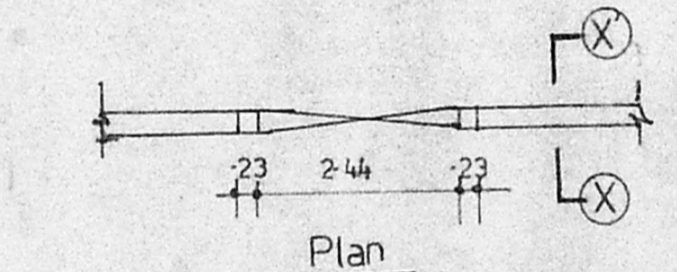

Plan Gate & Compound wall

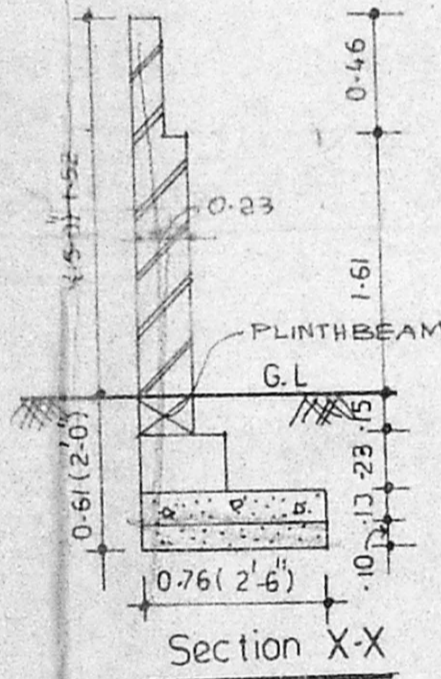

Section X-X

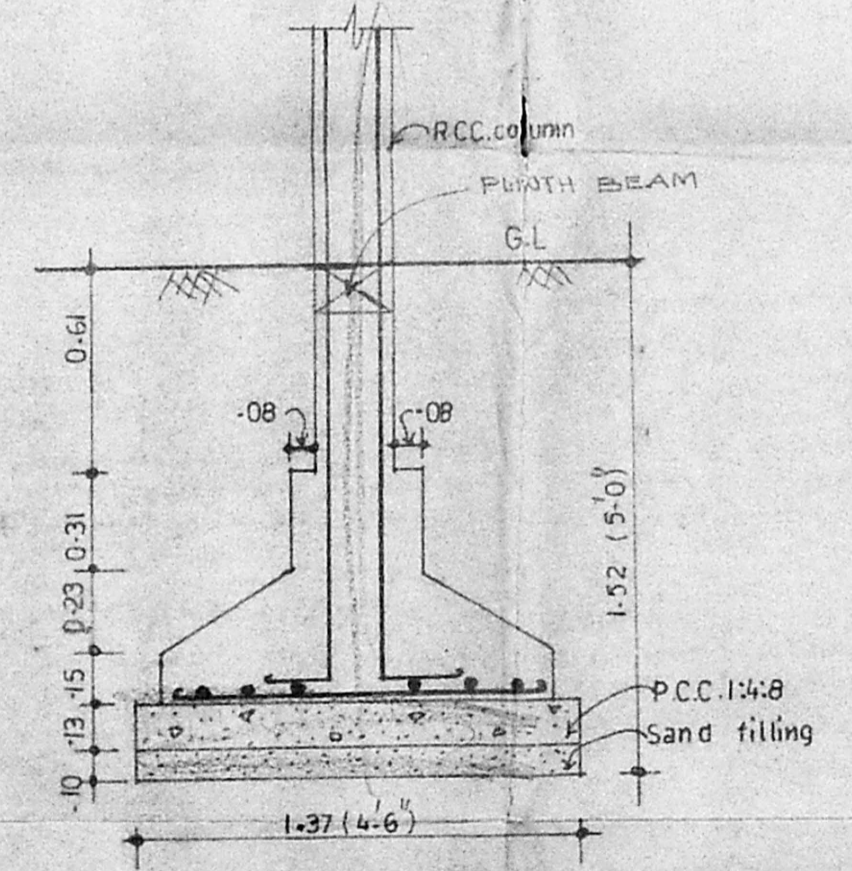

FOUNDATION DETAIL

SCHEDULE OF JOINERY

S.No	Type	Particulars	Size in	
			Metric	Feet
1	D1	Door	0.91x 2.13	3'-0" x 7'-0"
2	D2	Door	0.76x 2.13	2'-6" x 7'-0"
3	O	Opening	0.91x 2.13	3'-0" x 7'-0"
4	W1	Window	1.52x 1.37	5'-0" x 4'-6"
5	W2	Window	1.22x 1.37	4'-0" x 4'-6"
6	V	Ventilator	0.91x 0.61	3'-0" x 2'-0"

Scouting plan  
 A/24493/95  
 AREA STATEMENT

Plot area — 233.56 sqm  
 Built up area in  
 Ground floor — 122.73 sqm  
 First floor — 129.83 sqm  
 Total — 252.56 sqm  
 Plot coverage — 52%  
 F.S.I — 1.08

LPH/DTP 38/08  
 AND 16/7

COLOUR INDEX

Proposed	[Symbol]
Road	[Symbol]
Boundary	[Symbol]

All dimensions are in metres.  
 All specifications as per NBC.

PROJECT

Plan showing the proposed residence in plot no 36 PE, I.I. STAFF COOP BUILDING SOCIETY LAYOUT, S. NO. 525, 581 to 585, 556, 572, 573, 558, 609, 634 at Pallikaranai panchayat, Narayanapuram village, Saidapet taluk, Chengai M.G.R. district.

OWNER'S SIGNATURE

[Signature]

LICENSED SURVEYOR

S. Duraisundaram  
 S. DURAI PANDIAN,  
 B.E., A.M./S.E., F.I.V., F.I.I. Arch.,  
 Chartered Engineer, Valuer, Industrial Consultant,  
 Registered Architect, Temple Engineer &  
 Licensed Surveyor, Corporation of Madras,  
 14, Sri Vinayak Kilpaik Garden Colony Estate,  
 Madras 600 010. Ph. No. 612683 OFF. 826260

DRN. BY : P.B DATE : 26.07.95

DES. BY : S.S SCALE : 1=100

APP. BY : DRG NO : R. NO :