




FRONT ELEVATION

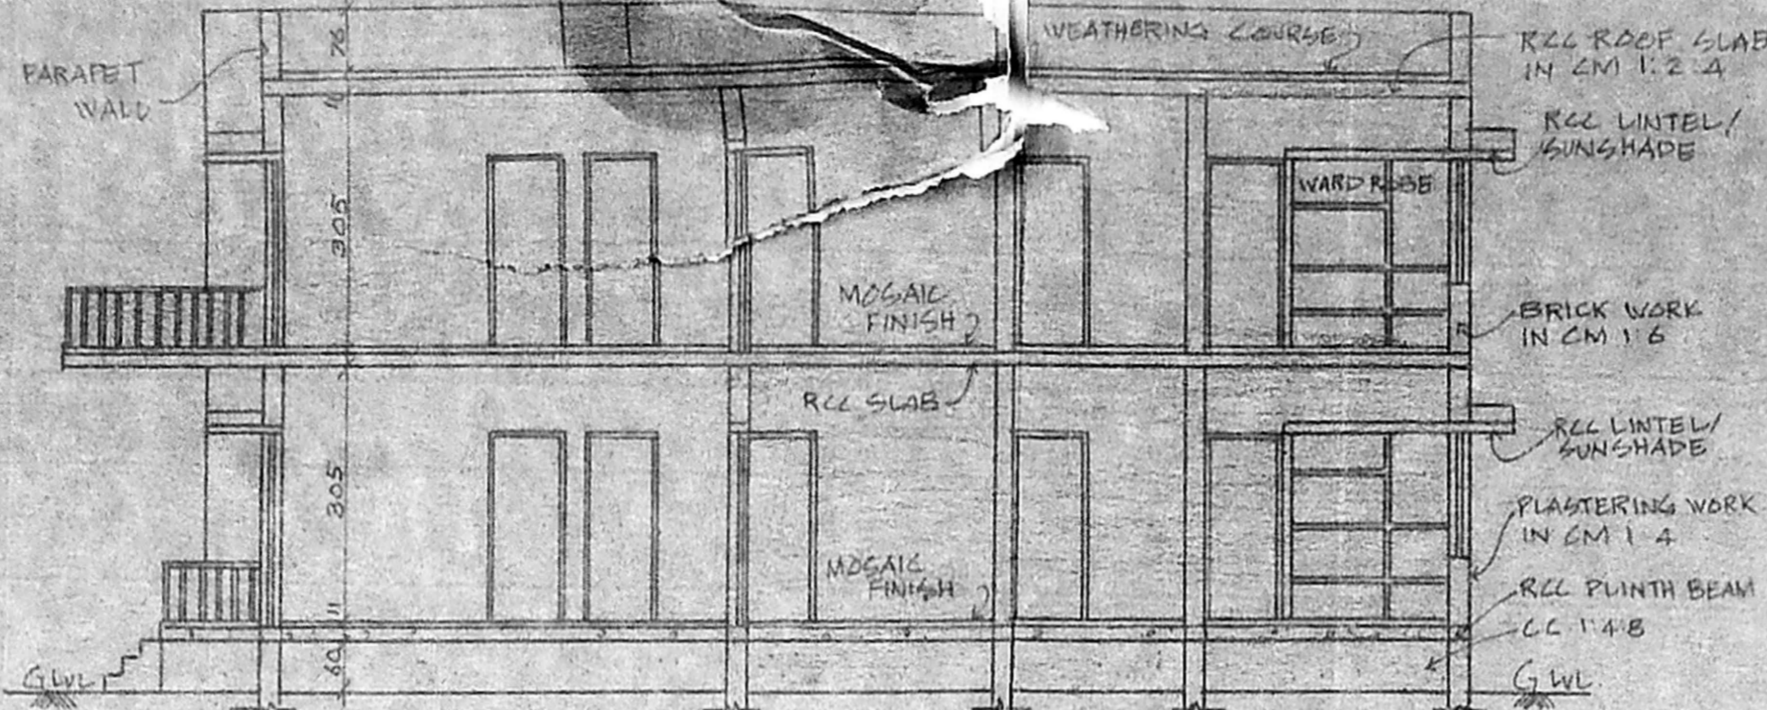


SECTION AT-A-B

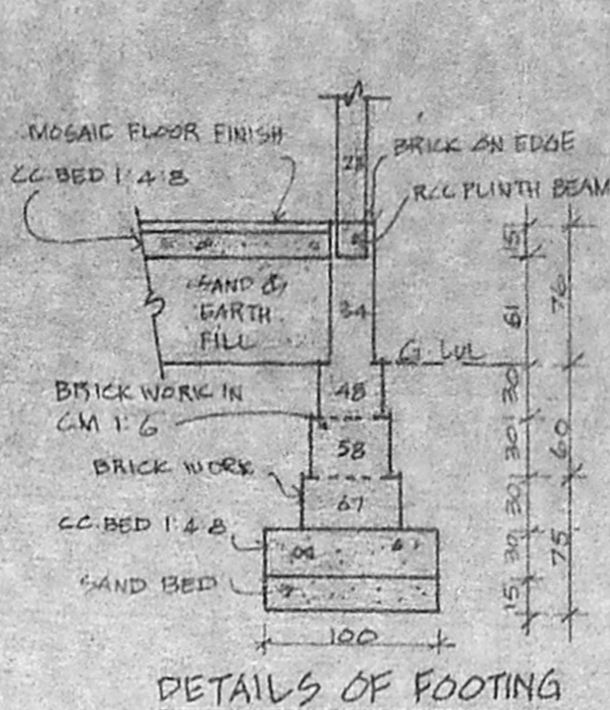


DETAILS OF FOOTING  
SCALE: 1:50

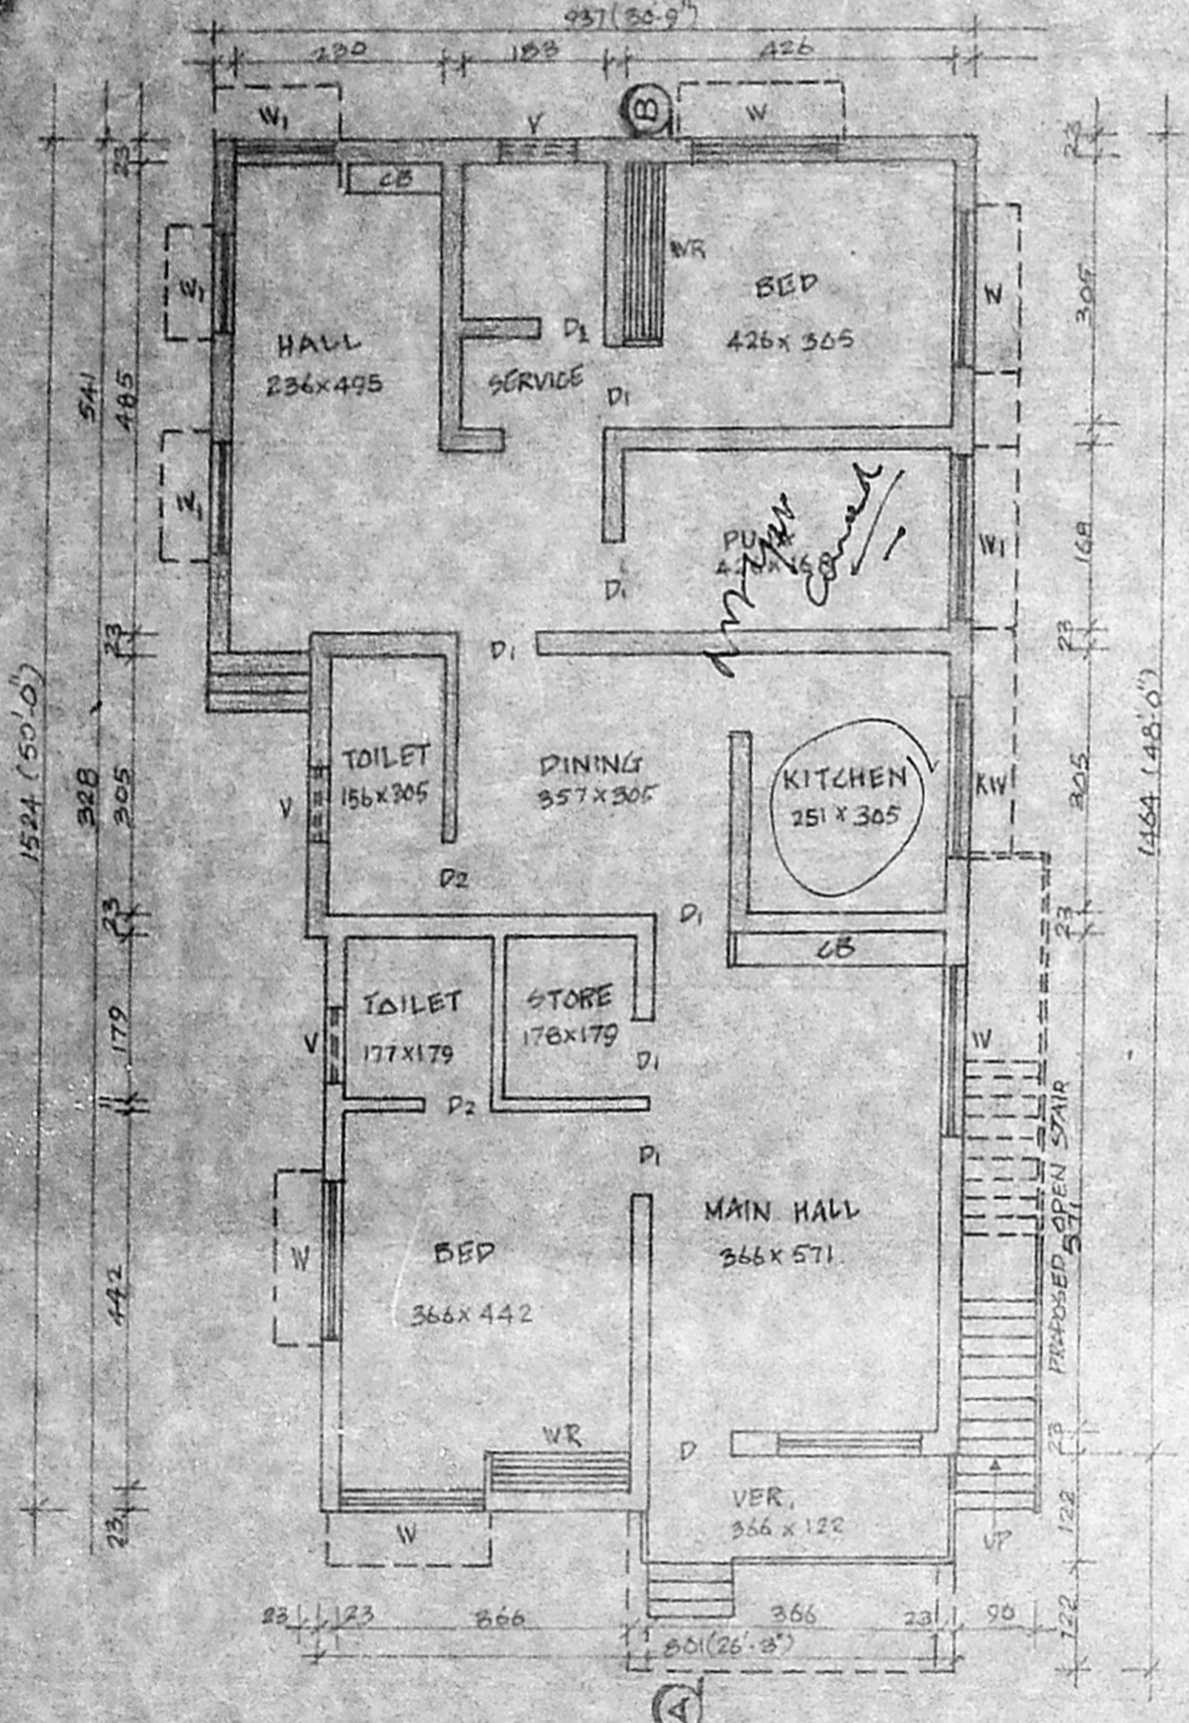


GROUND FLOOR PLAN  
ADDITIONS/EXISTING

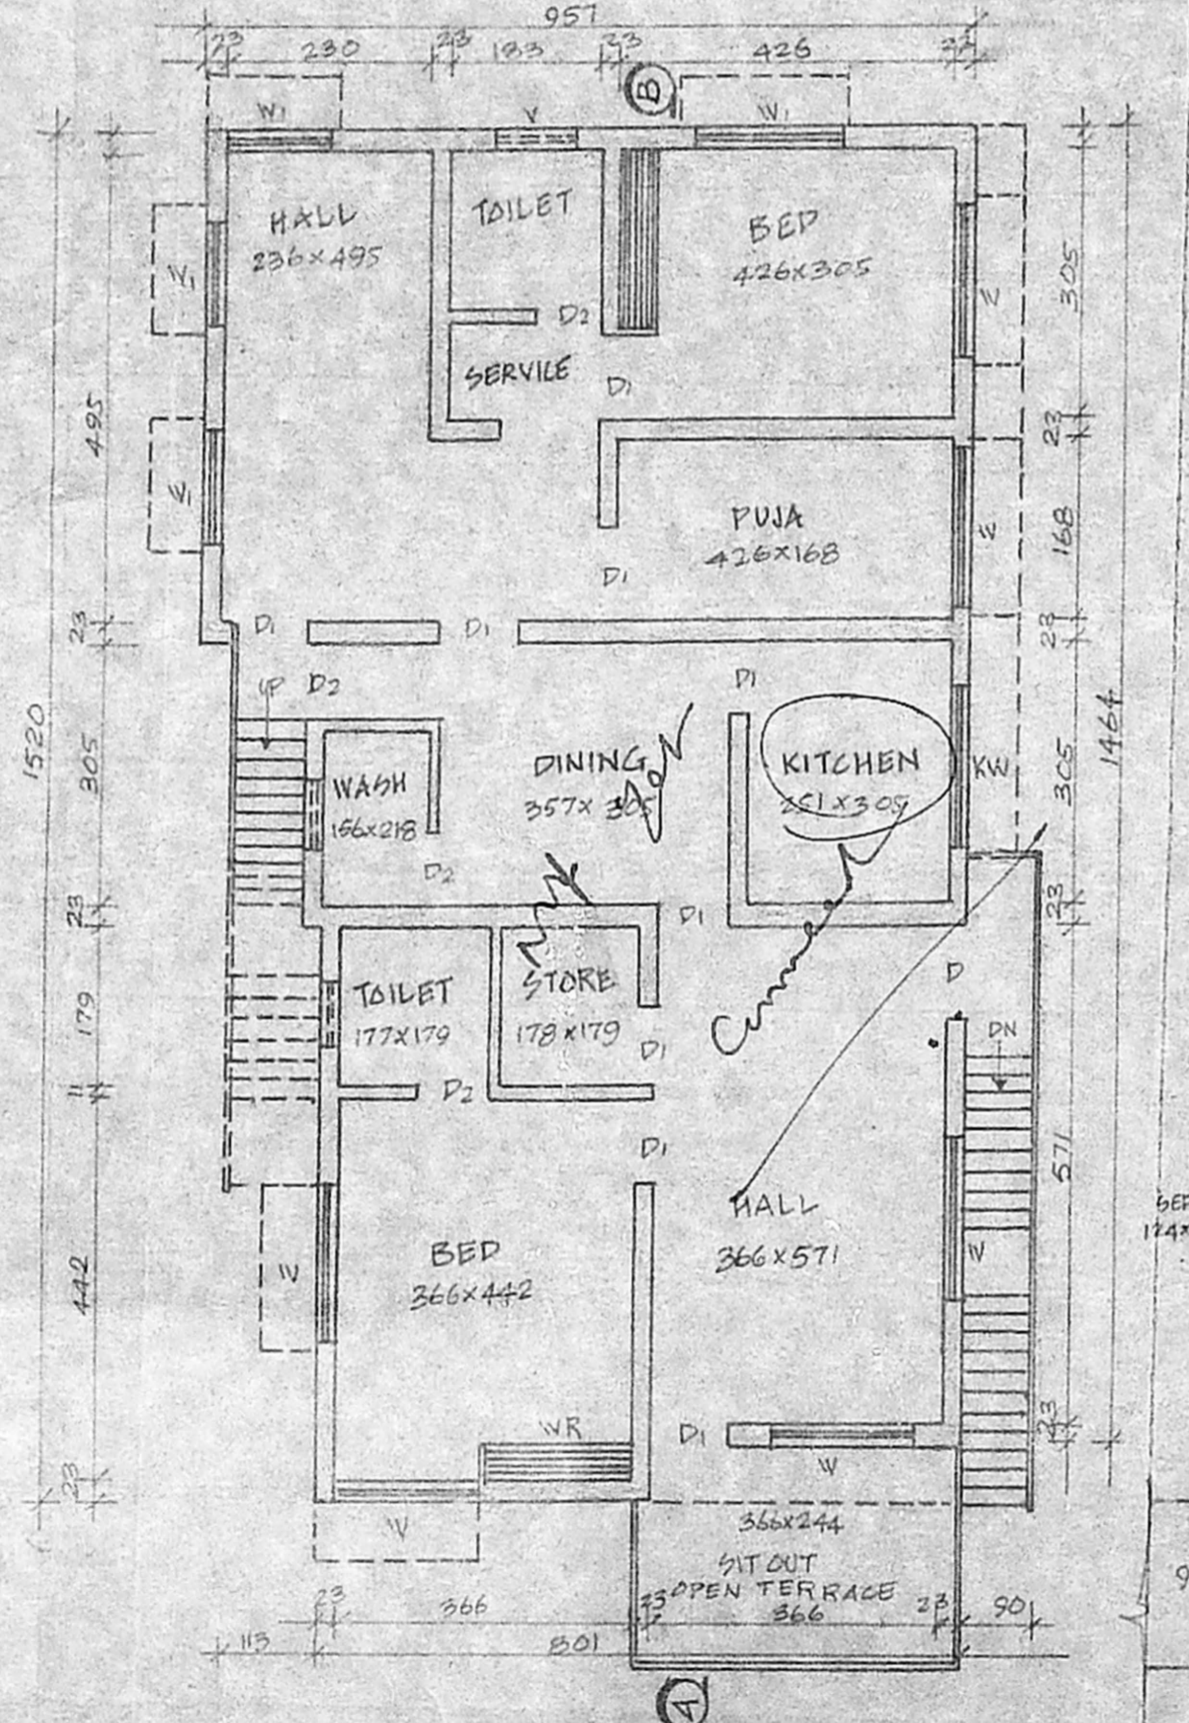

FIRST FLOOR PLAN

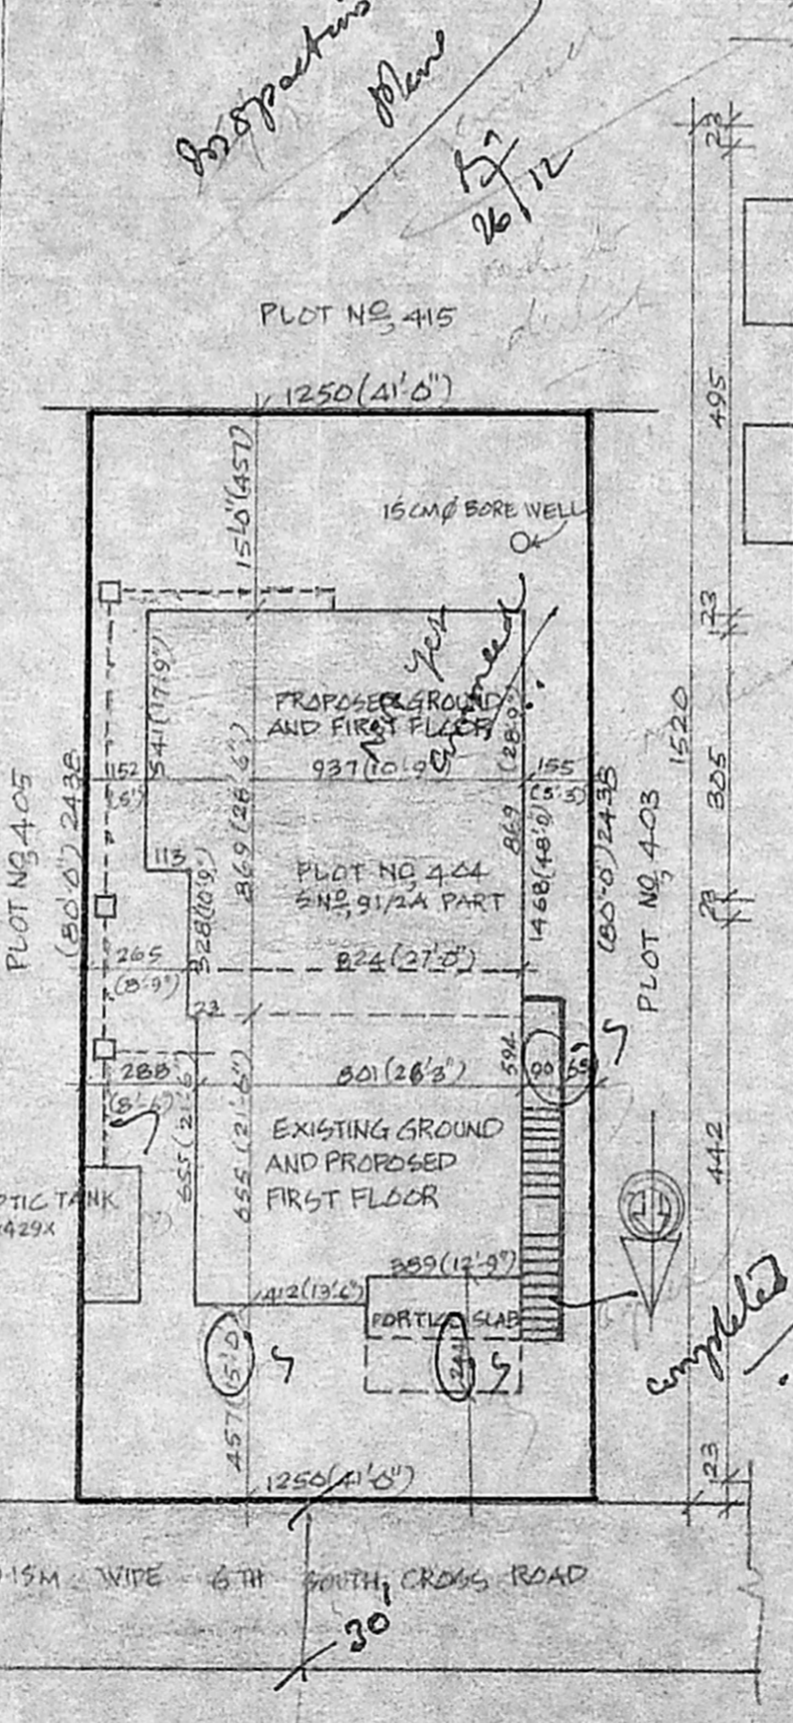


SITE PLAN  
SCALE: 1:200

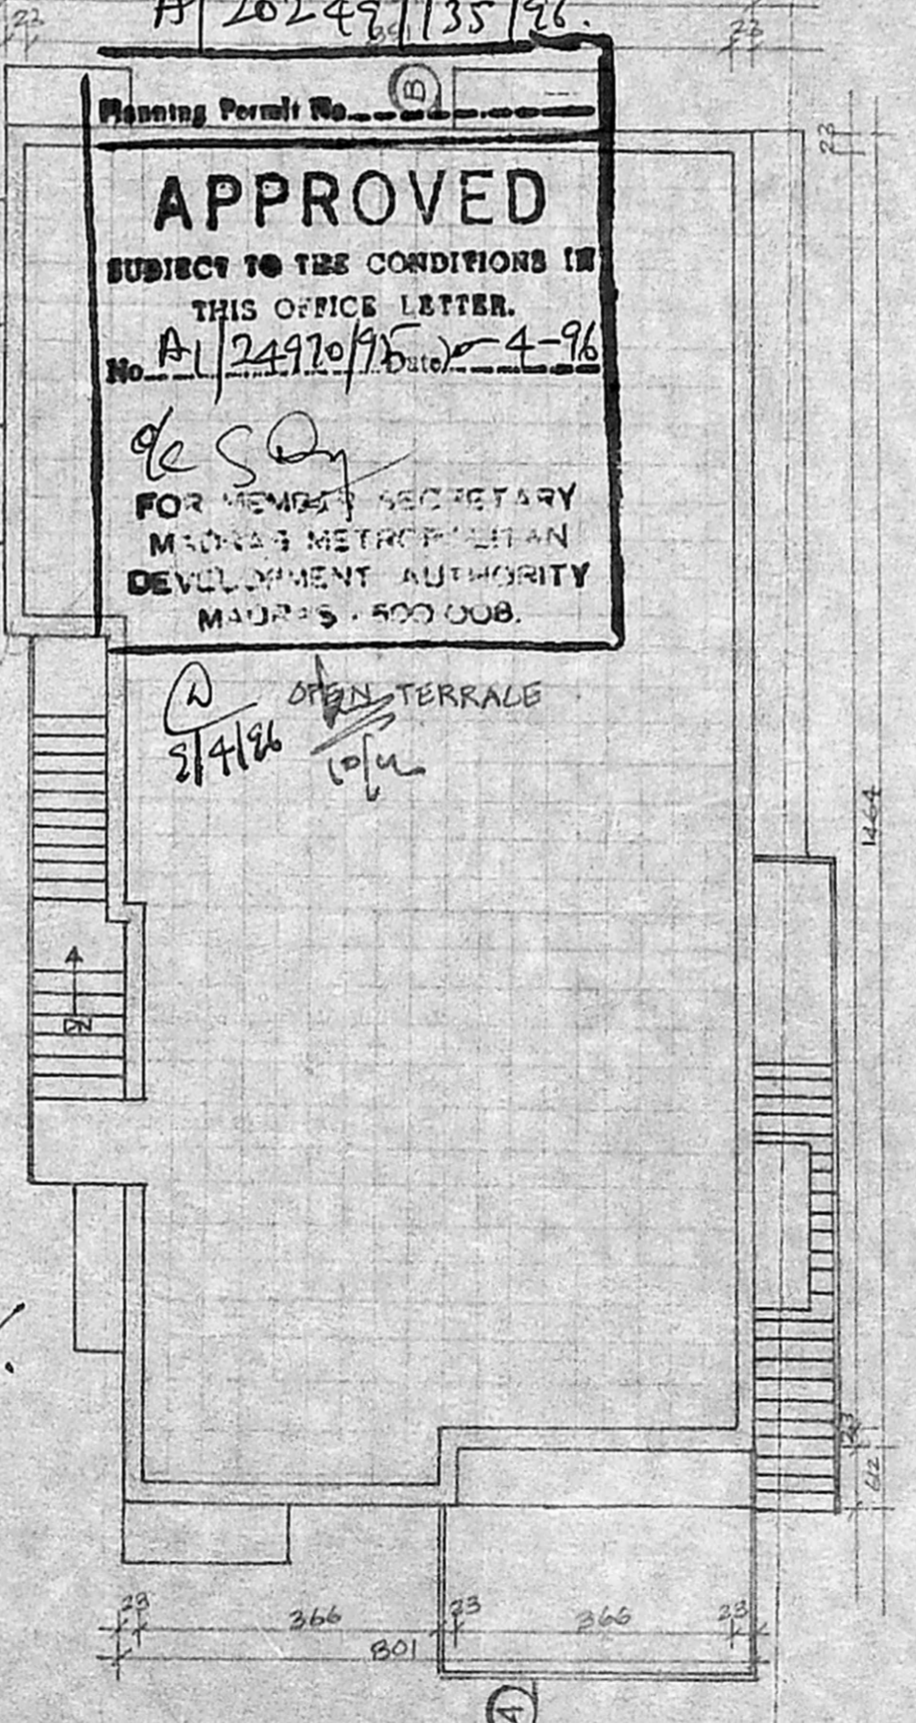


OPEN TERRACE PLAN

Planning Permit No. **A/2024/2/135/26**  
**APPROVED**  
 SUBJECT TO THE CONDITIONS IN THIS OFFICE LETTER.  
 No. **A/24920/95** Date: **4-96**  
 de Soy  
 FOR MEMBER SECRETARY  
 MADRAS METROPOLITAN  
 DEVELOPMENT AUTHORITY  
 MADRAS - 500 008.

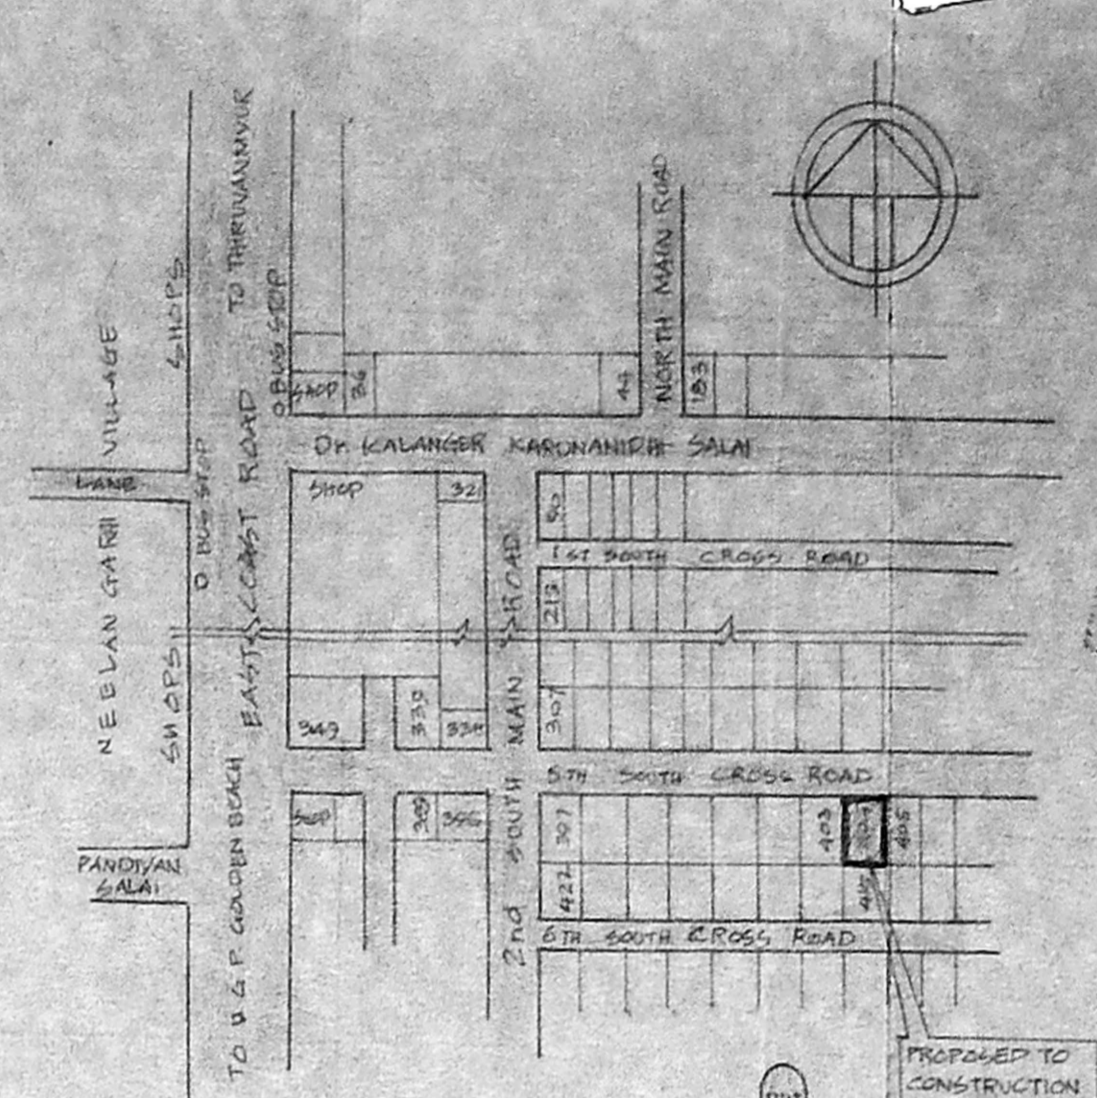

KEY PLAN  
(NOT TO SCALE)

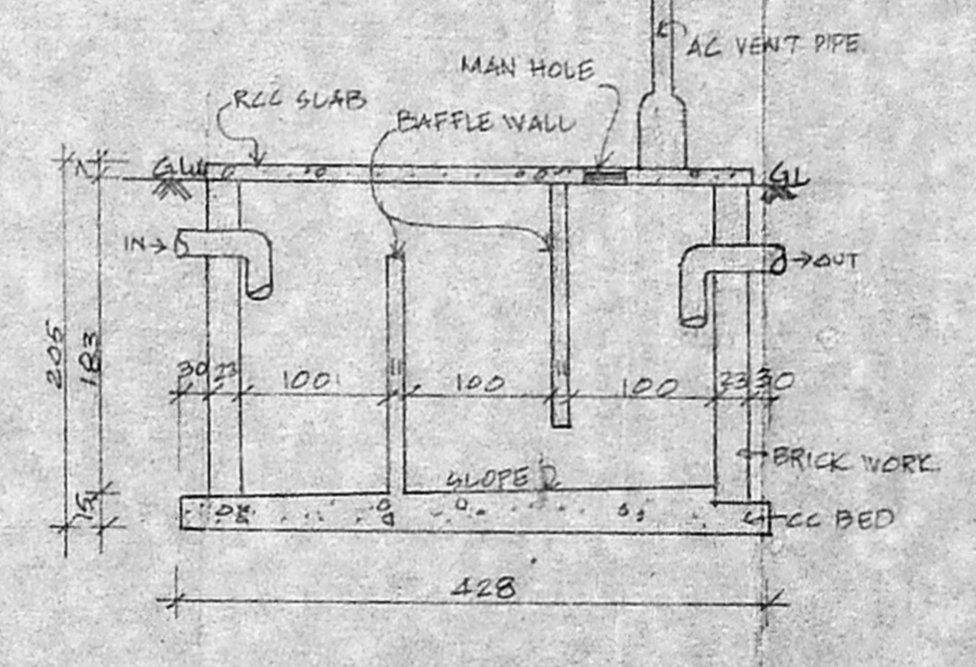

SECTION OF SEPTIC TANK  
SCALE: 1:50

NOTE: 1. NEELANGARAI THREE KABALEESWARAR NAGAR LAYOUT APPROVED BY UPDM/DT&CP NO. 24/74  
 2. ALL DIMENSION ARE IN CENTIMETRE

REFERENCE :-  
 D. DOOR TH/CM 107x213  
 D1 91x213  
 D3 *Seniya plan* 213  
 W. WINDOW CW/GUARD 183x137  
 W1 *A/24920/95* 183x137  
 W2 183x137  
 VR. WARDROBE 3/4 CB. COUPECARD  
 SIZE ARE DIFFERENT  
 V. VENTILATOR 76x76

AREA :-  
 69 M 60 FT  
 PLOT AREA (BOUNDARY) 304.71 - 3280  
 GROUND FLOOR EXISTING - 30.06 - 339  
 PROPOSED - 77.61 - 336  
 PORTICE SW. EXISTING - 3.01 - 54  
 FIRST FLOOR PROPOSED - 127.73 - 1375  
 F.S.C. SBA, PLOT COVERAGE - 42%  
 F.P.B. - 4.5M R & B  
 S.G.B. - 1.52 M

COLOR STATEMENT  
 BOUNDARY [Symbol] EXISTING [Symbol]  
 PROPOSED [Symbol] ROAD [Symbol]  
 SEWAGE [Symbol] DISSENTILE [Symbol]

PLAN SHOWING THE PROPOSED ADDITIONS IN GROUND FLOOR IN LIEU OF THE EXISTING REGULARIZATION BUILDING AND PROPOSED FIRST FLOOR IN PLOT NO. 404 S.NO. 91/2A PART SREE KABALEESWARAR NAGAR NO. 145 NEELANGARAI VILLAGE SAIDAPET TALUK CHENGAI ANNA DISTRICT.

SCALE = 1:100 (1"=20.0')

**A. V. VELU**  
 Licensed Surveyor  
 CORPORATION OF MADRAS NO. 100  
 28, Munipappa Street,  
 PERAMBUR, MADRAS-11,  
 LICEN (Near: Perambur Market)

K. Kamala

OWNER: MRS. K. KAMALA