



FRONT ELEVATION

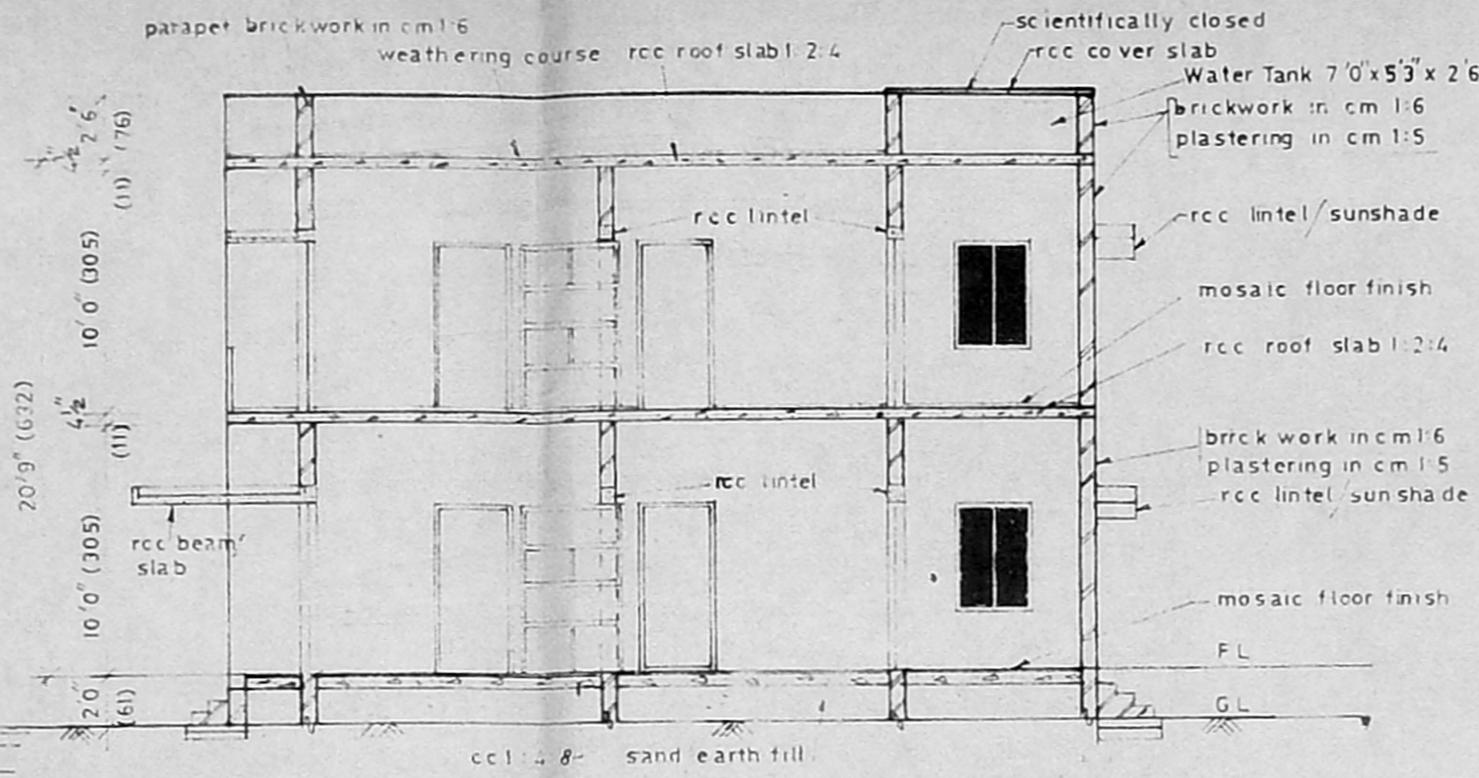


SECTIONAL VIEW AT P-Q

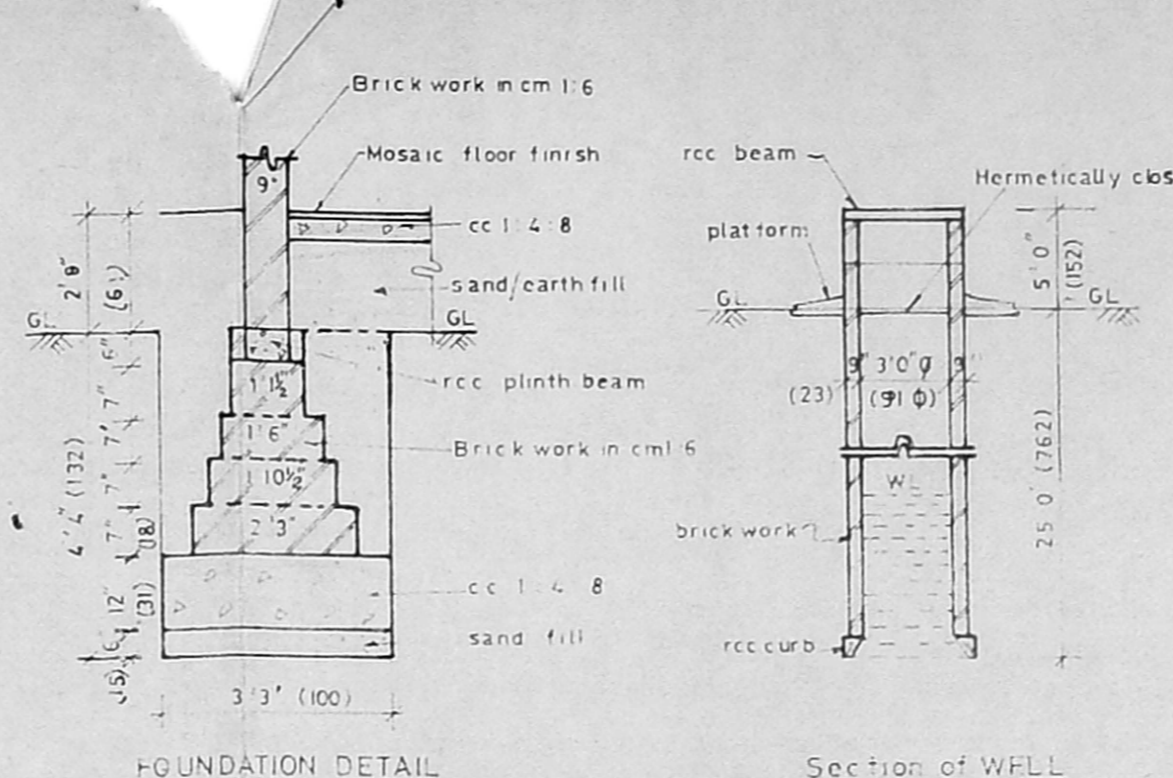


FOUNDATION DETAIL

Section of WELL

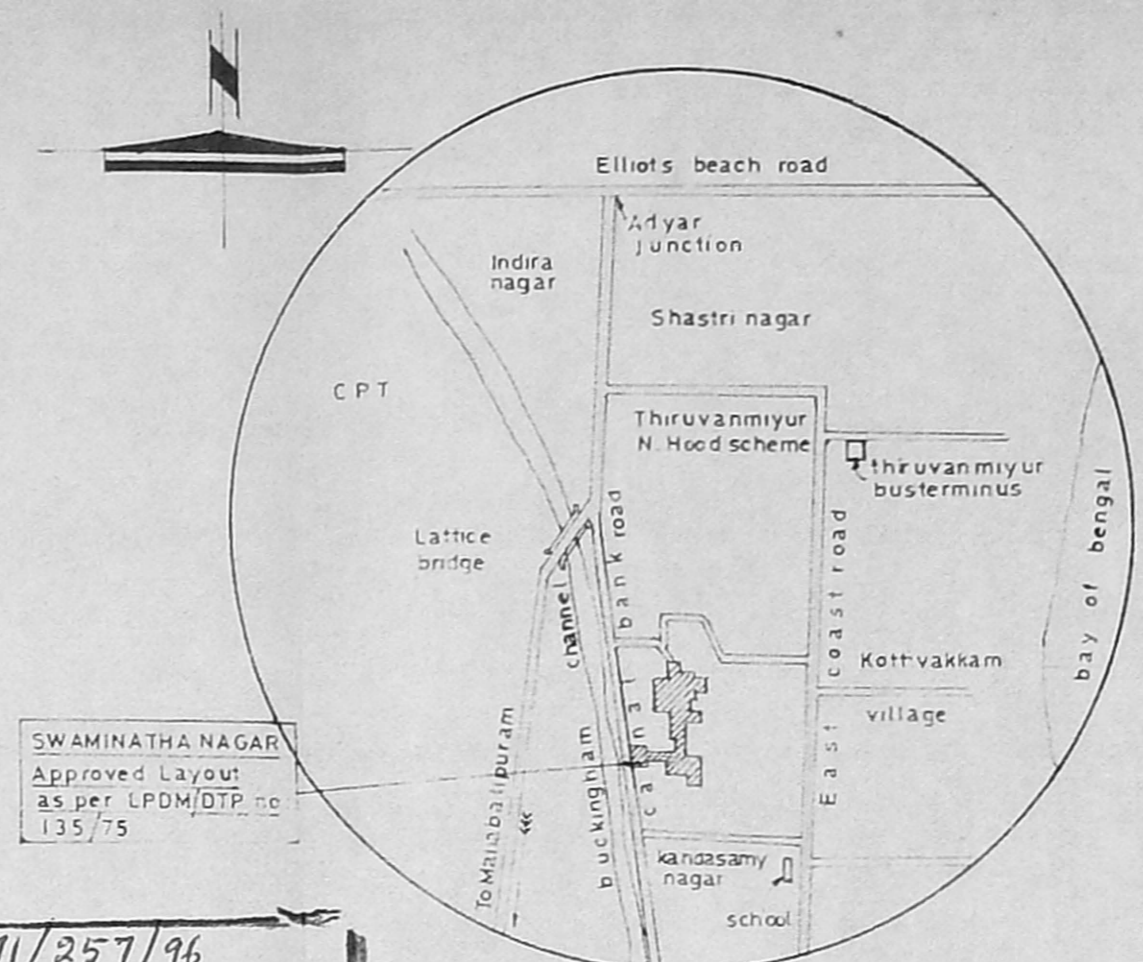


KEY PLAN


A/20371/257/96
 Planning Permit No. **APPROVED**
 SUBJECT TO THE CONDITIONS IN THIS OFFICE LETTER.
 No. A1/25936/95 Date 22.6.96
 FOR MEMBER SECRETARY
 MADRAS METROPOLITAN
 DEVELOPMENT AUTHORITY
 MADRAS - 600 008.

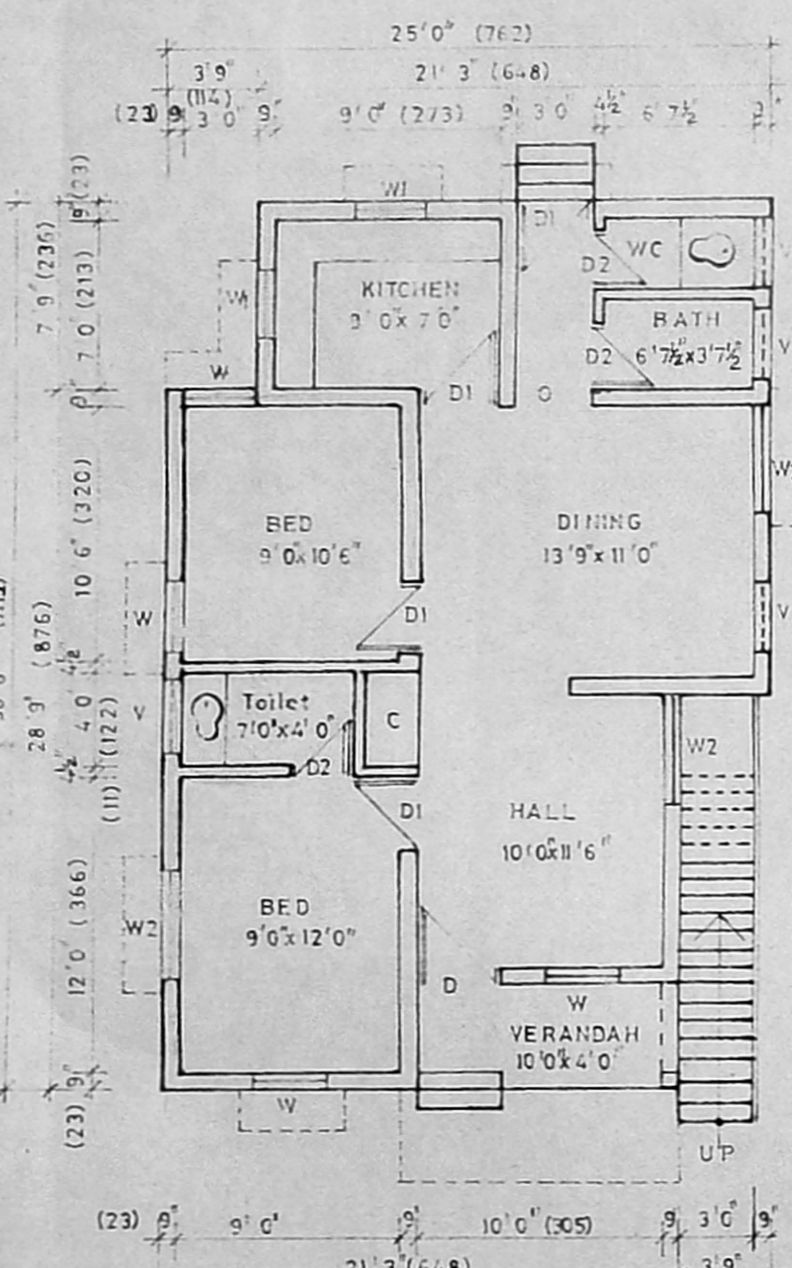


GROUND FLOOR PLAN

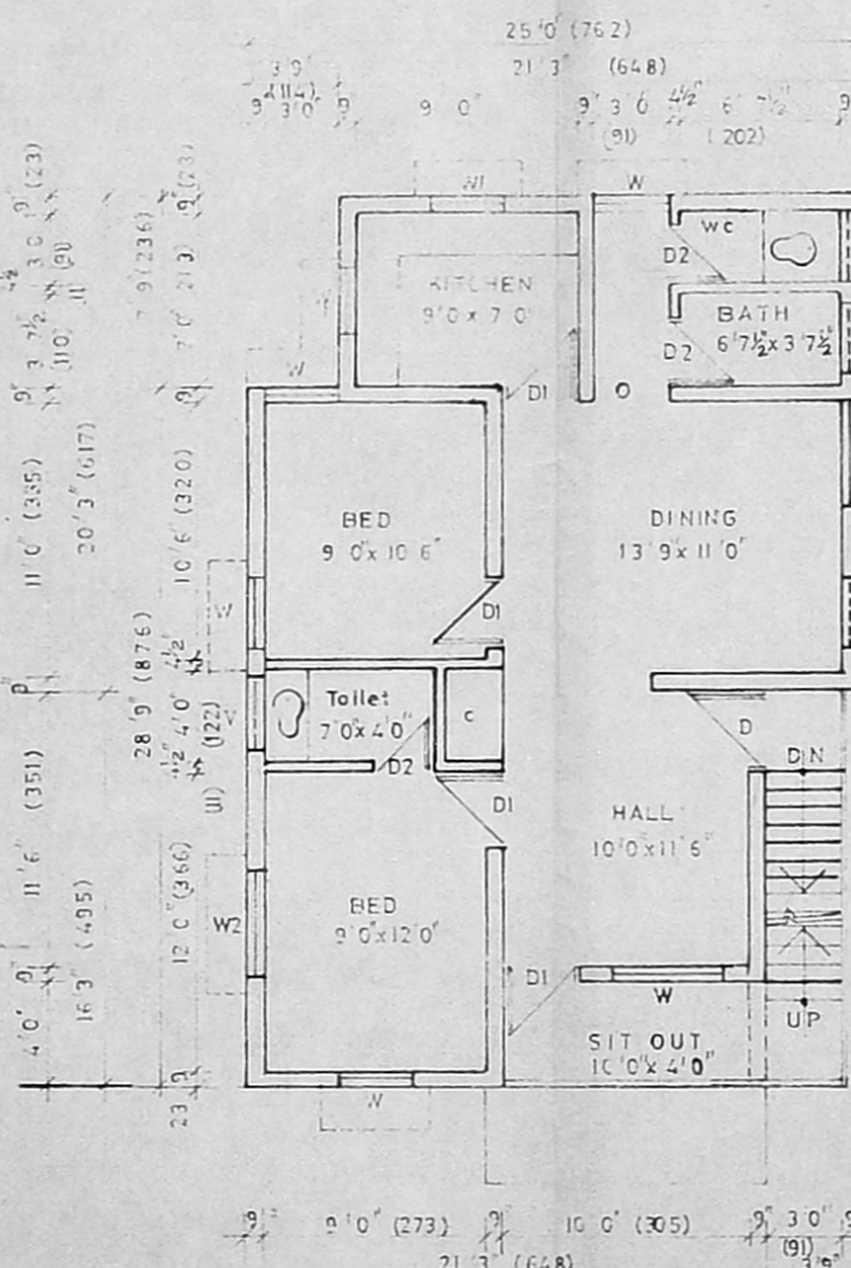


FIRST FLOOR PLAN

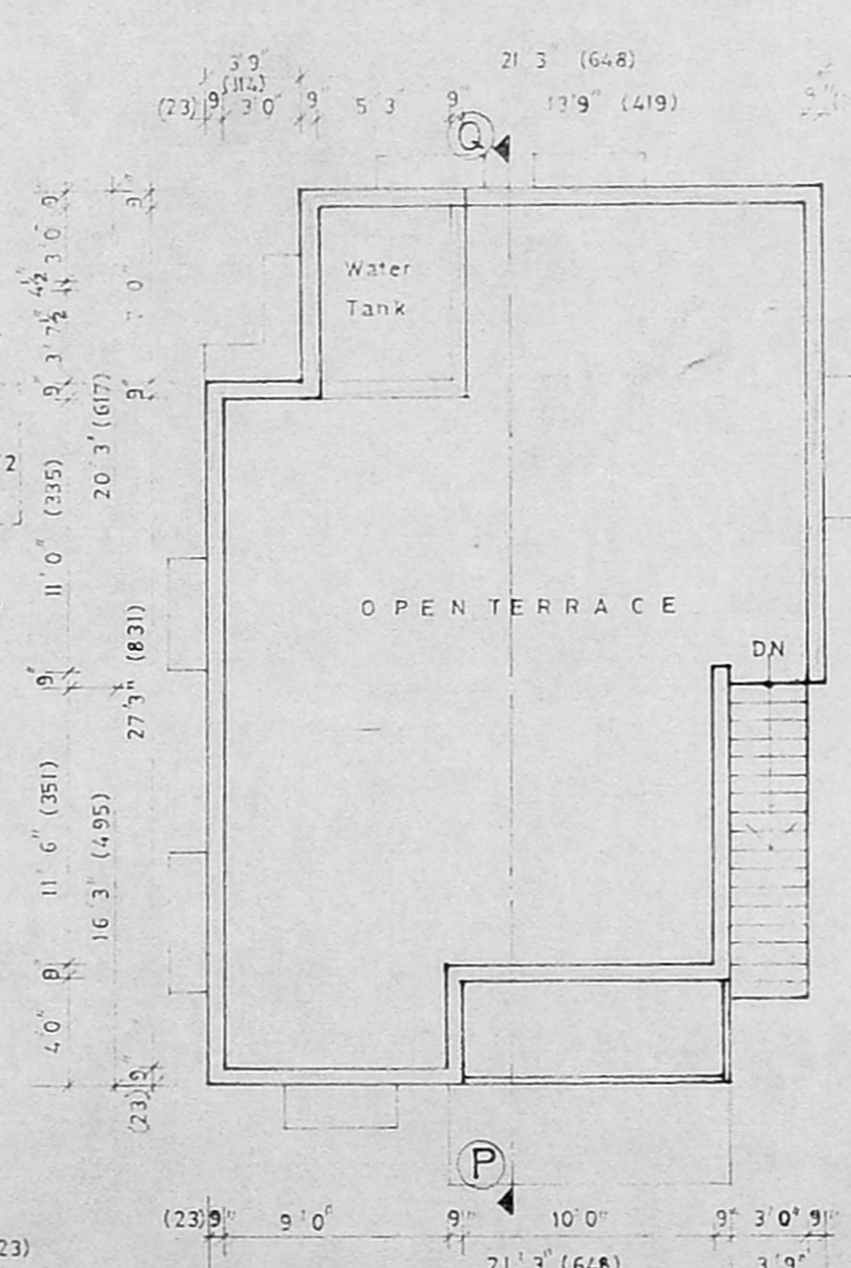


OPEN TERRACE PLAN

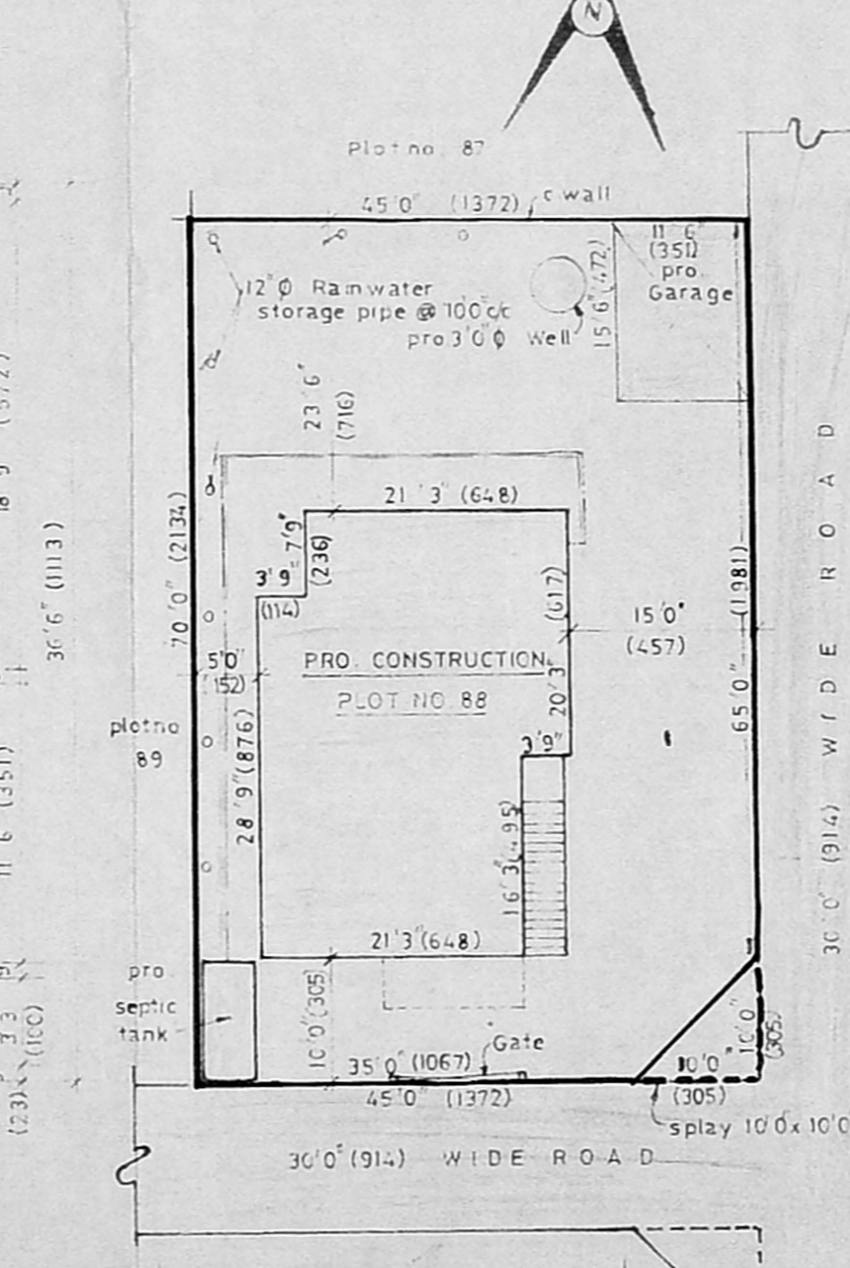

SITE PLAN

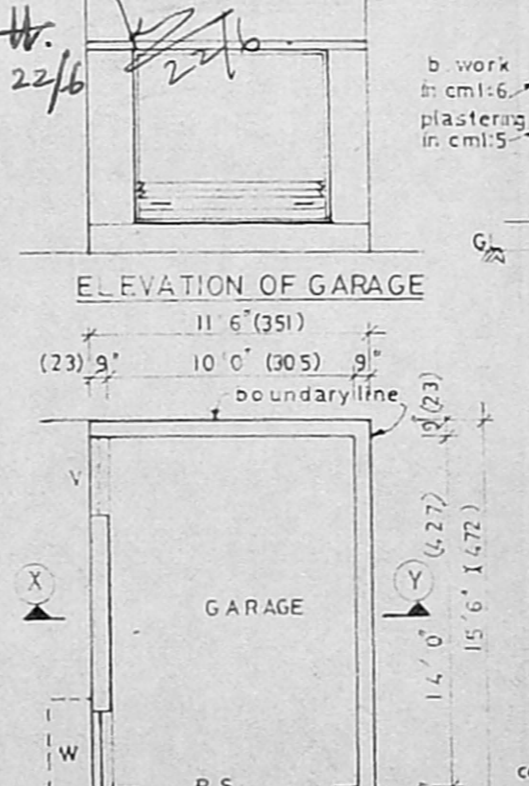


ELEVATION OF GARAGE

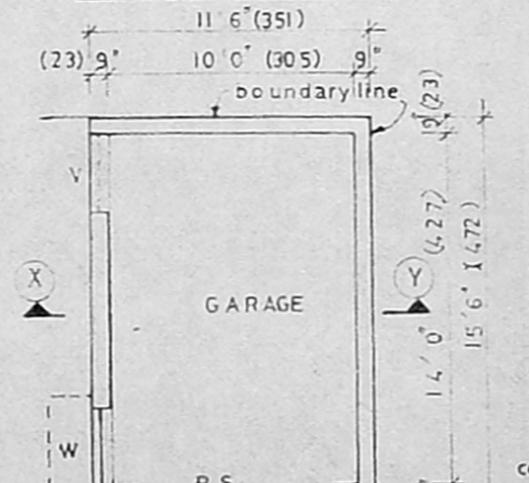

Section of GARAGE

PLAN OF GARAGE

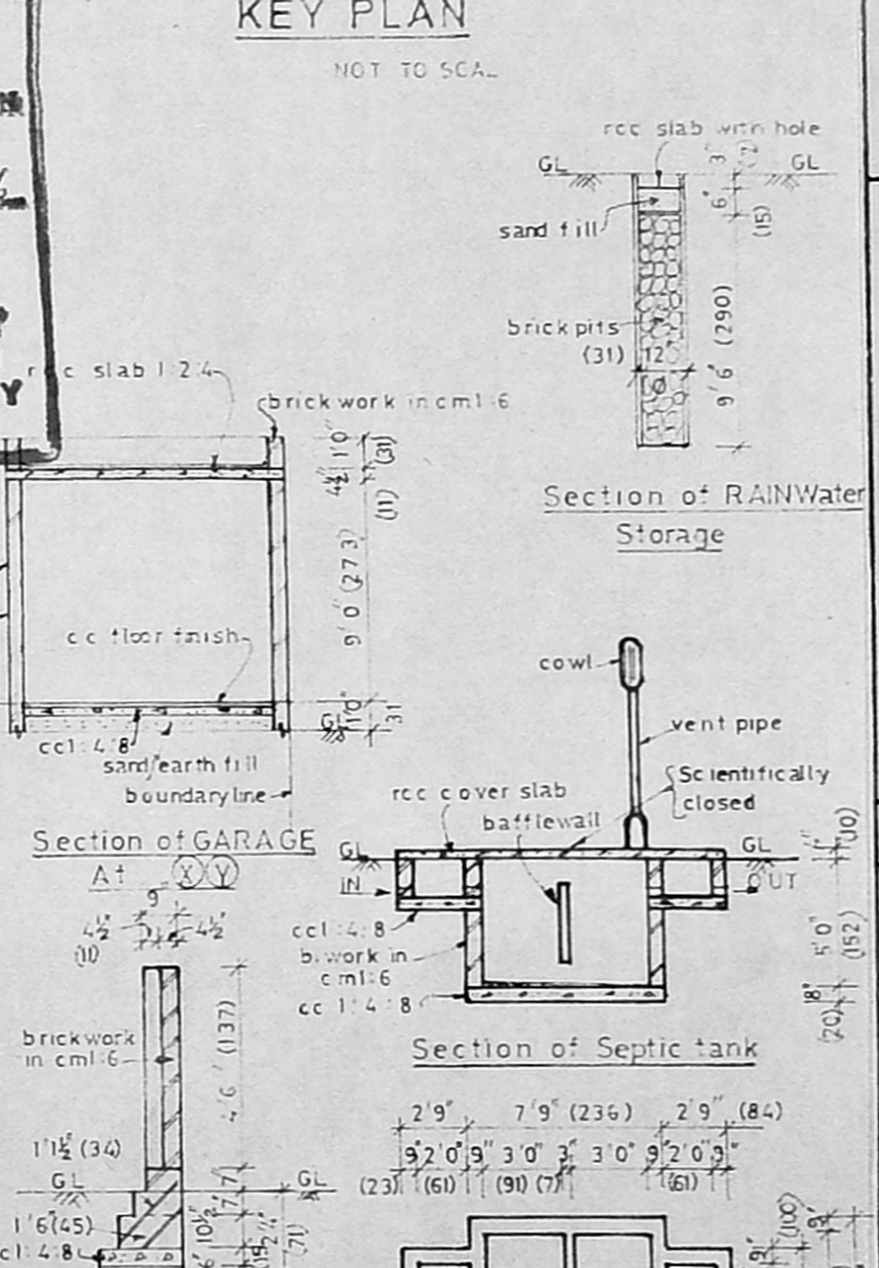

Section of RAINWATER Storage

Section of Septic tank

Plan of Septic Tank

REFERENCE:		cm x cm
D	DOOR	Teak/Country wood 3'3" x 7'0" 100 x 213
D1	DOOR	" " " 3'0" x 7'0" 91 x 213
D2	DOOR	" " " 2'6" x 7'0" 76 x 213
W	WINDOW	" " " Glaz 3'0" x 4'6" 91 x 137
W1	WINDOW	" " " " 3'0" x 3'6" 91 x 106
W2	WINDOW	" " " " 4'6" x 4'6" 137 x 137
V	VENTILATOR	" " " " 3'0" x 2'0" 91 x 61
O	OPENING	" " " " 3'0" x 7'0" 91 x 213
C	CUB-BOARD	" " " " 4'0" x 7'0" 122 x 213
RS	ROLLING SHUTTER	" " " " 9'0" x 7'0" 273 x 213

STAIRCASE:- WIDTH: 3'0" (91), TREAD 9" (23), RISE 7" (18)

MEASUREMENTS WITHIN BRACKETS ARE IN 'CM'

PLOT COVERAGE: $\frac{1001}{3137} \times 100 = 32\%$

FLOOR SPACE INDEX $\frac{1001+823}{3137} = 0.58$

Area/Colour Statement:

PROPOSED SITE/PLOT 3137 sqft (br) 291.43sq.m

PROPOSED CONSTRUCTION

GROUND FLOOR :- 823 sqft (br) 76.46 sq.m

GARAGE :- 178 sqft (br) 16.54 sq.m

FIRST FLOOR :- 823 sqft (br) 76.46 sq.m

ROADS

SEWAGE LINE

Plan Showing the Proposed Construction of RESIDENTIAL Building at plotno:88, Swaminatha nagar approved layout (LPDM/DTF no:135/75) S.Nos: 263/2, 263/4 & 264/1E KOTTIVAKKAM Village, Saidapet taluk, Chengai mgr dist. for Tmt. K.GNANAMBAL

SCALE: 1" = 8'0" (1:100)

Owner (K GNANAMBAL)

Phone: 4340782

R. Mohan Rao, D.C.E.,
 LICENSED SURVEYOR
 Corporation of Madras
 REG. No. 14
 AMBATTUR TOWN SHIP
 ALANDUR MUNICIPALITY
 Consulting Engineer
 Office: 15, Madley Road,
 T. NAGAR, MADRAS - 600 017.

LICENSED SURVEYOR