
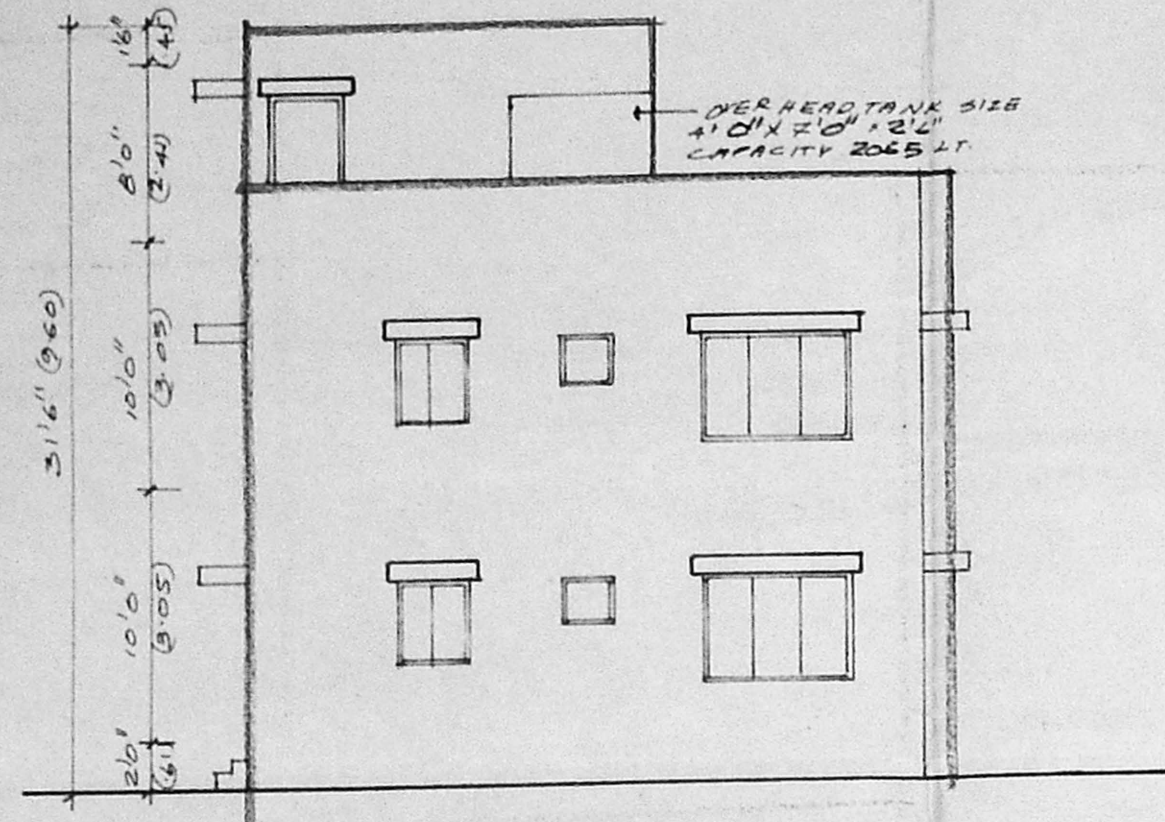



Sentiy plan

A/2755/94


@ 14/2

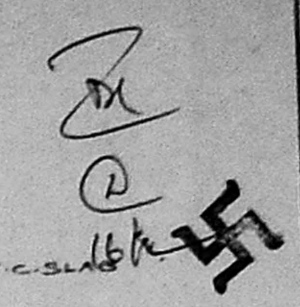


FRONT ELEVATION

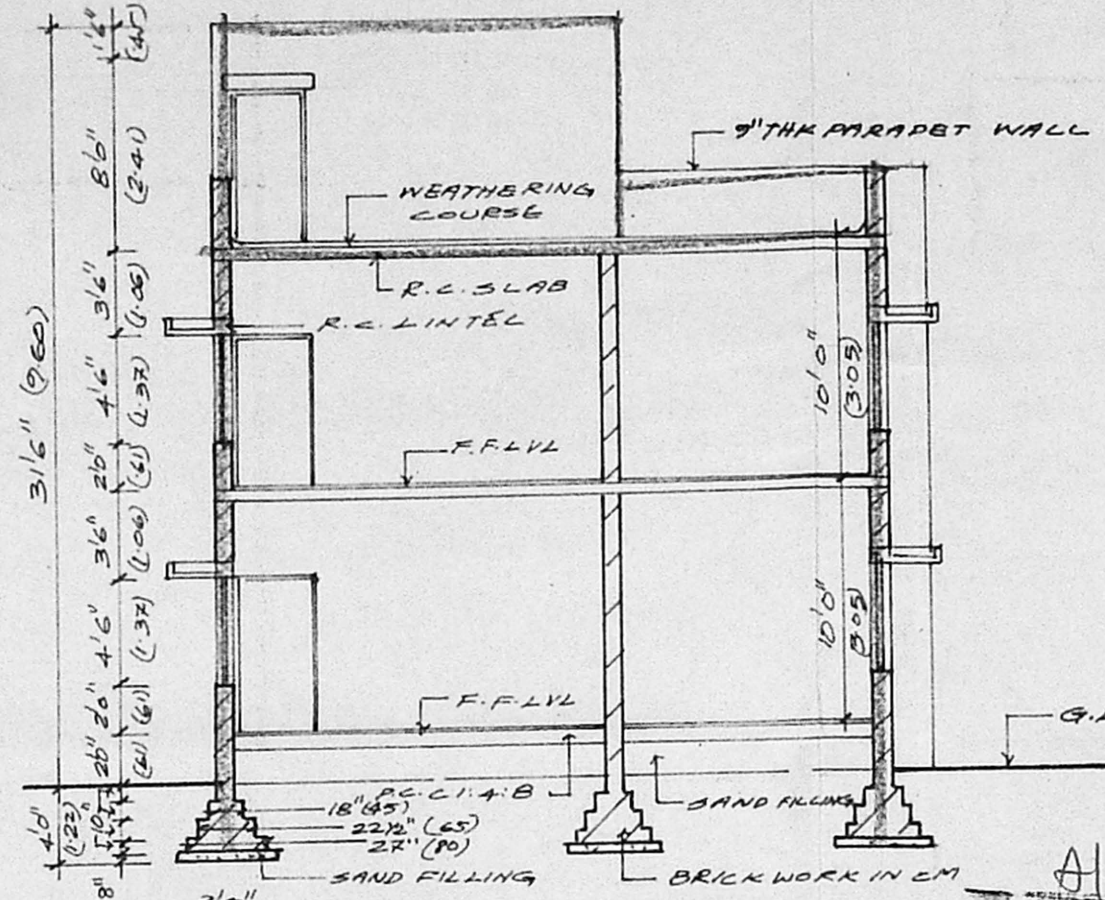


SECTION 'X-X'

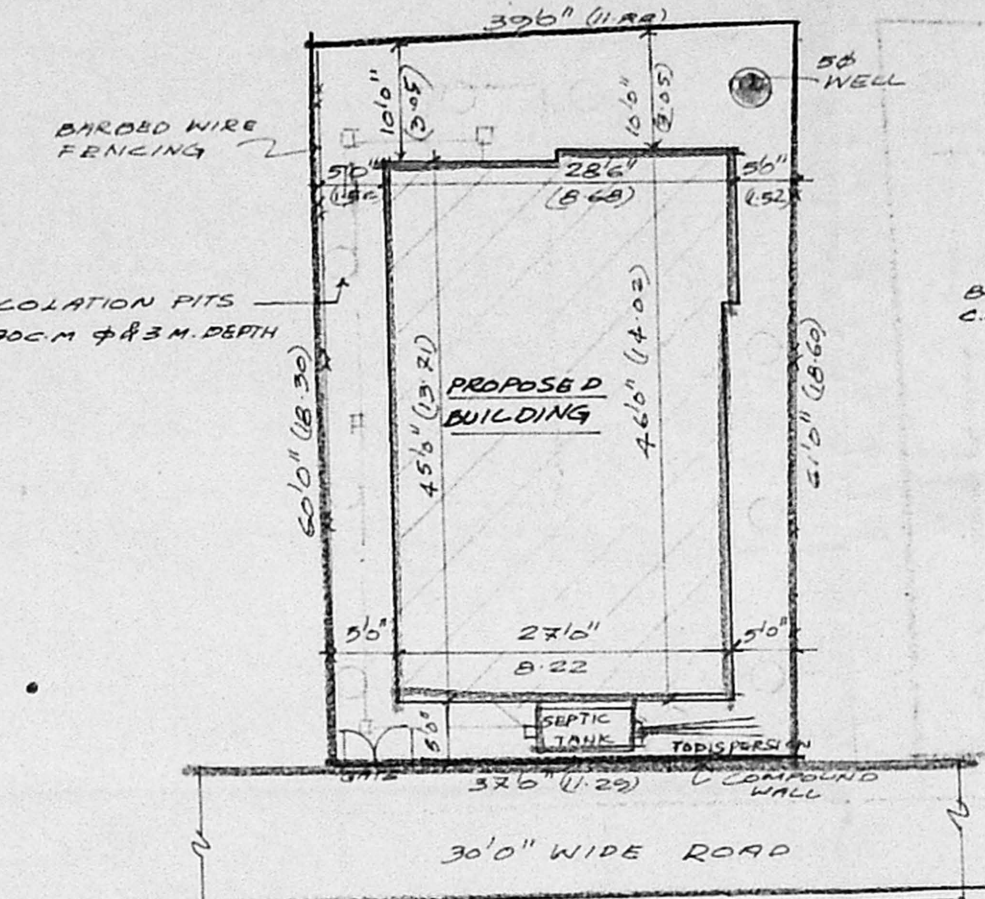


SITE PLAN (SCALE 1"=12')

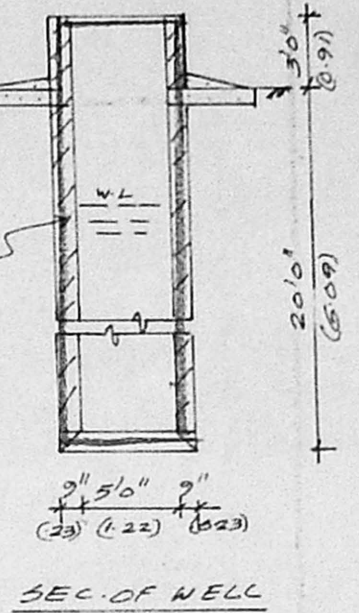


SEC. OF WELL

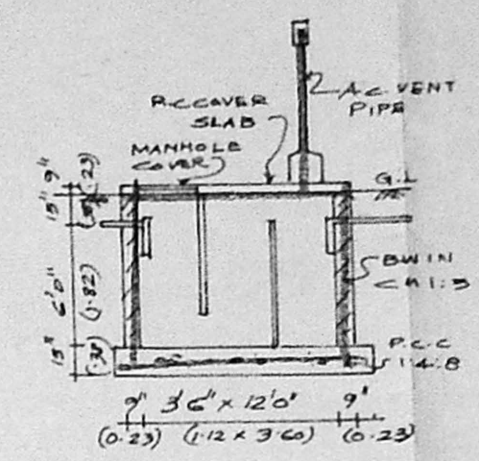


SEC. OF SEP. TANK

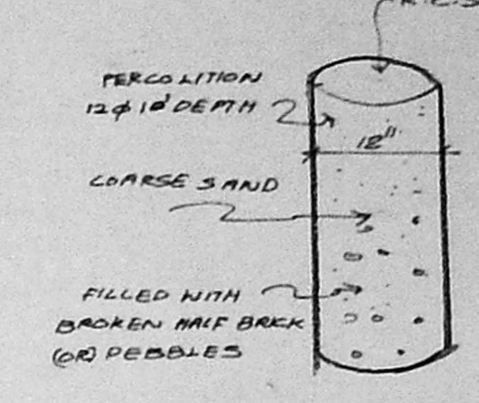

PERCOLATION DETAIL (M/S)

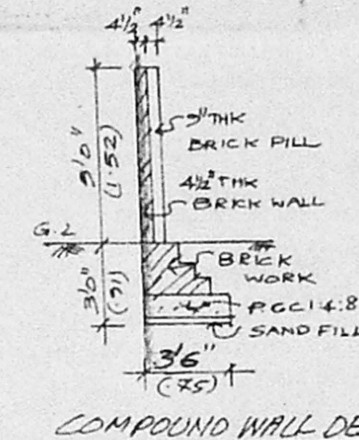

COMPOUND WALL DET.

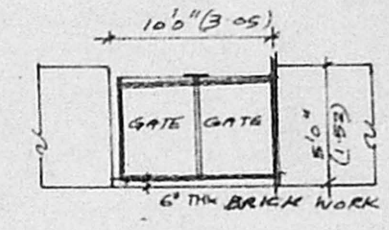

GATE DETAIL

Planning Permit No.
APPROVED
 SUBJECT TO THE CONDITIONS IN THIS OFFICE LETTER.
 No. A/2755/94 Date 29/8/94
 FOR THE SECRETARY
 MADRAS METROPOLITAN DEVELOPMENT AUTHORITY
 MADRAS - 600 008.

SCHEDULE OF JOINERY


TYPE	DESCRIPTION	SIZE
D	T.W. PANELLED DOOR	3'0" x 6'6"
D1	- DO -	2'6" x 2'6"
T0	- DO -	3'0" x 6'0"
W1	T.W. GLAZED WINDOW	2'6" x 4'6"
W2	- DO -	2'6" x 4'6"
W3	- DO -	3'6" x 3'6"
W4	- DO -	4'6" x 3'6"
V	T.W. GLAZED VENTILATOR	2'6" x 2'6"

COLOUR INDEX


- PROPOSAL ROAD
- ROAD
- PLOT BOUNDARY

AREA STATEMENT


PLOT AREA - 2220 SQFT 206.32 SQ M
 GF AREA - 1248 SQFT 115.99 SQ M
 FF AREA - 1248 SQFT 115.99 SQ M
 FSI - 1.12
 PLOT COVERAGE - 56%

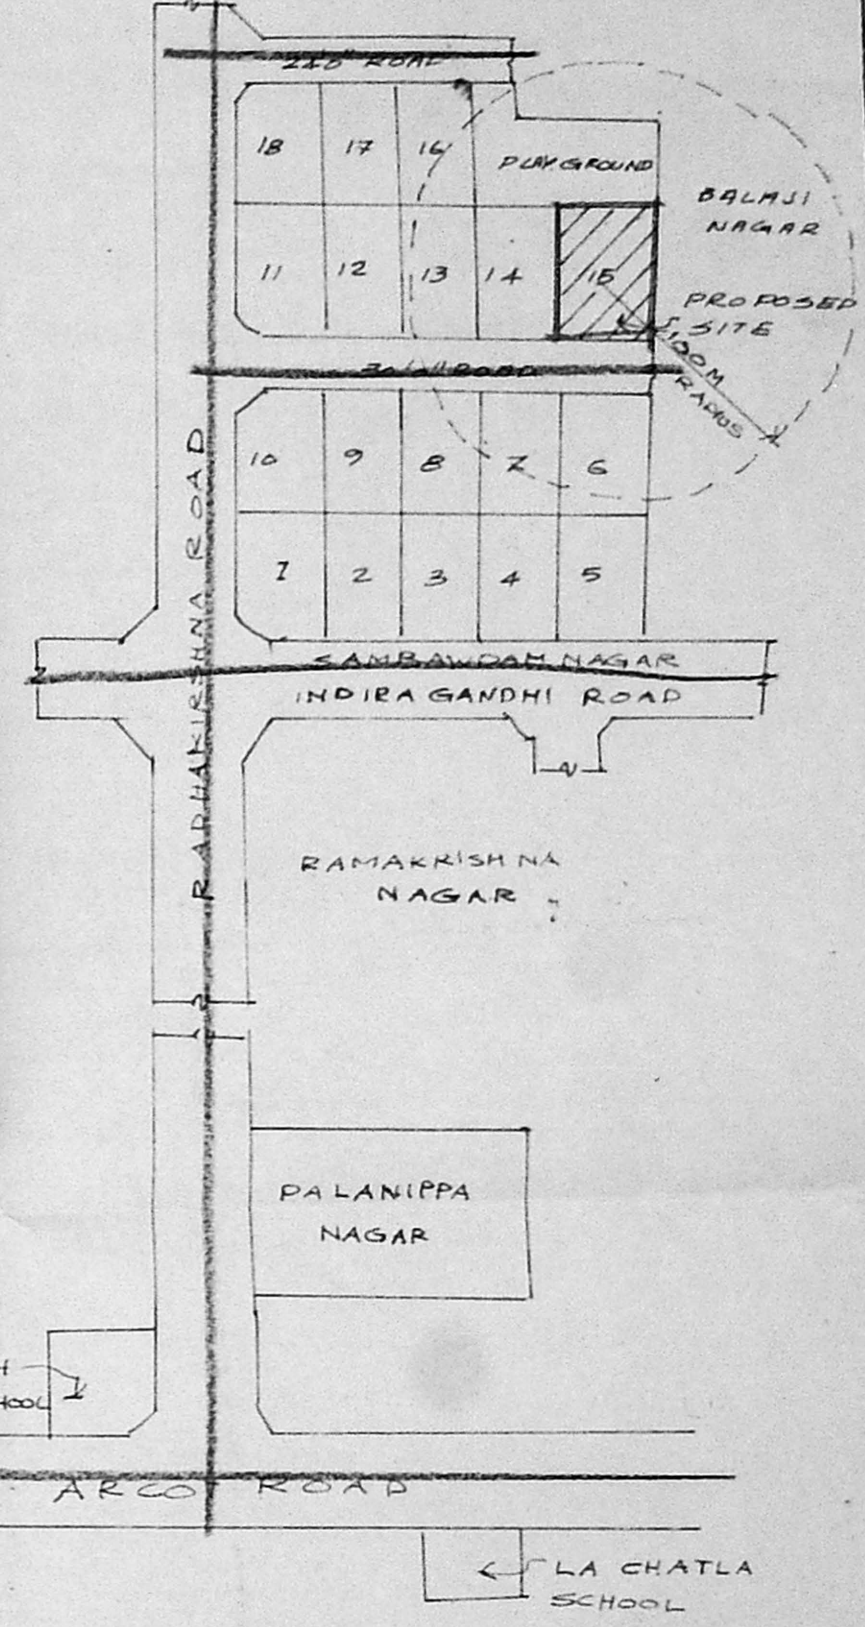


TOPO PLAN (M/S)

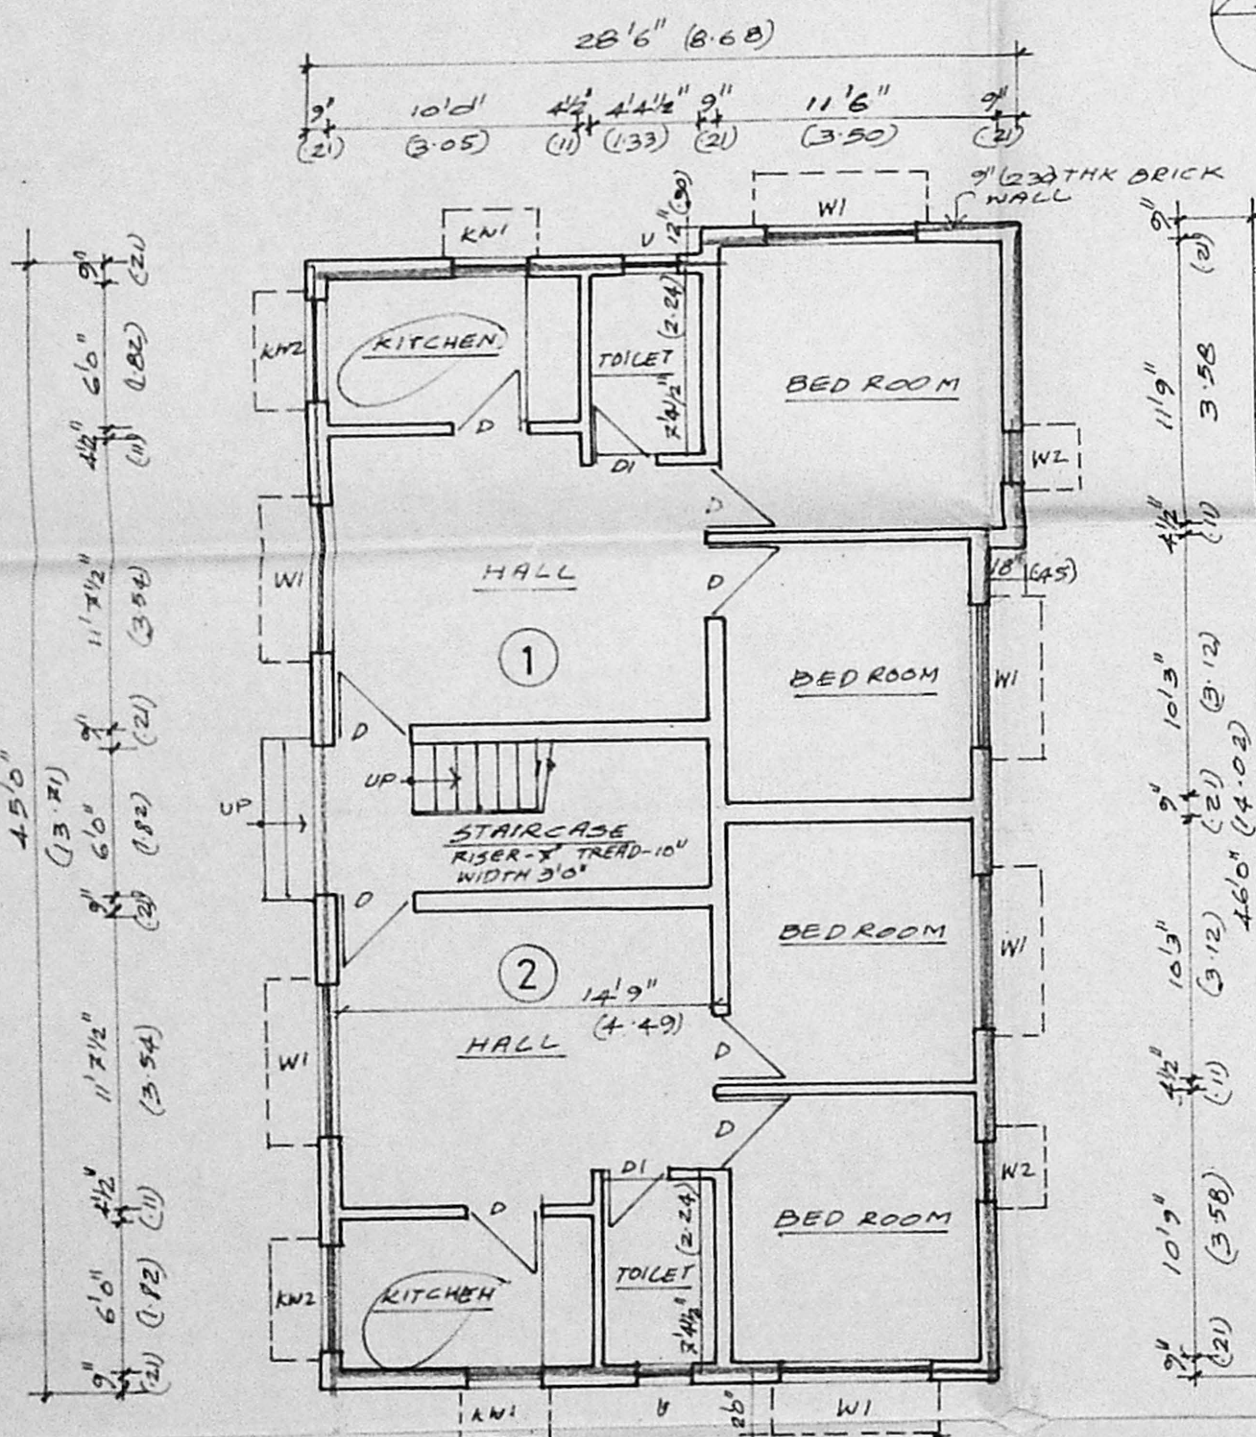

GROUND FLOOR PLAN

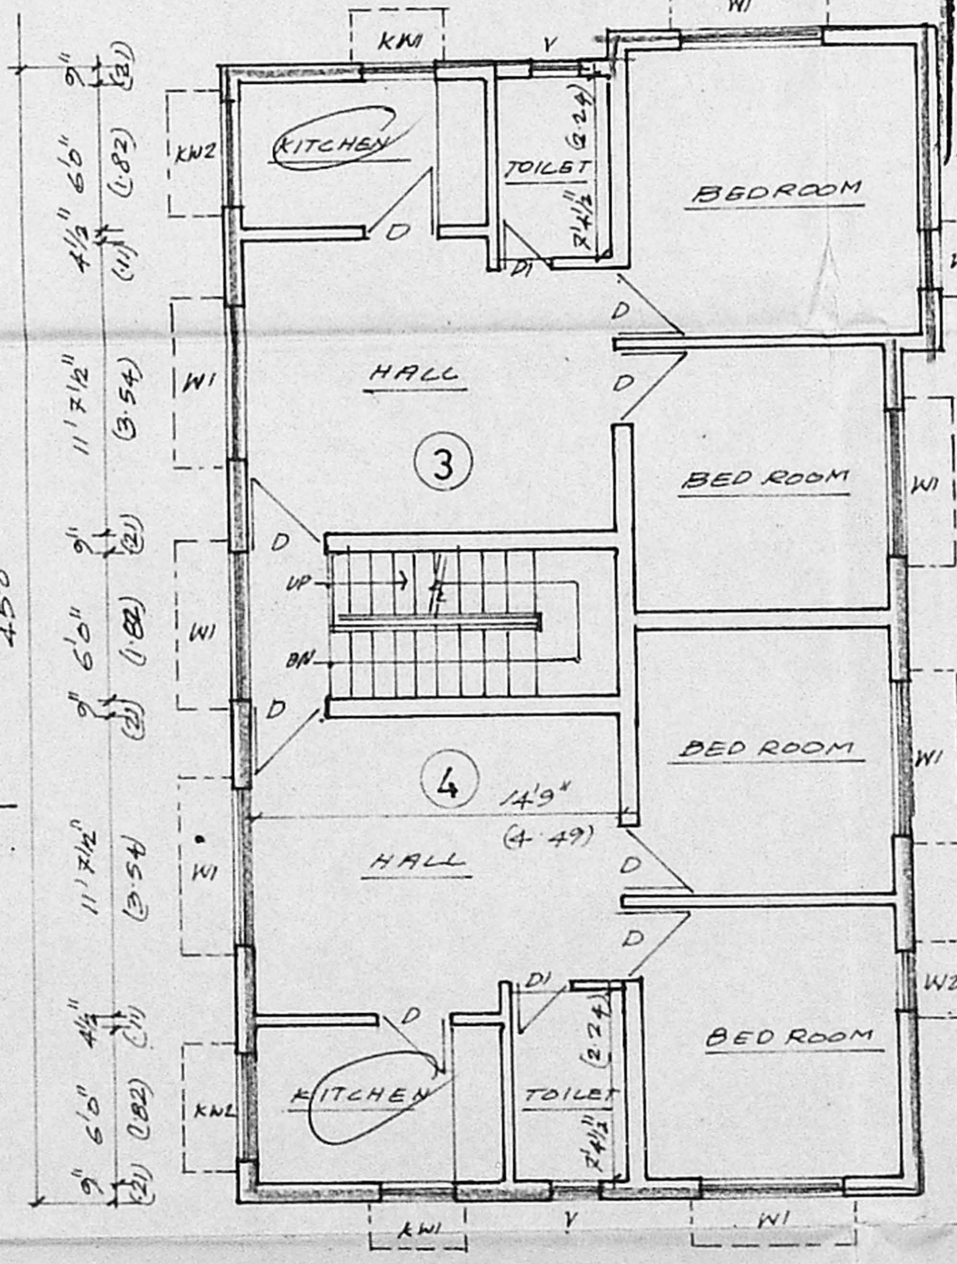

FIRST FLOOR PLAN

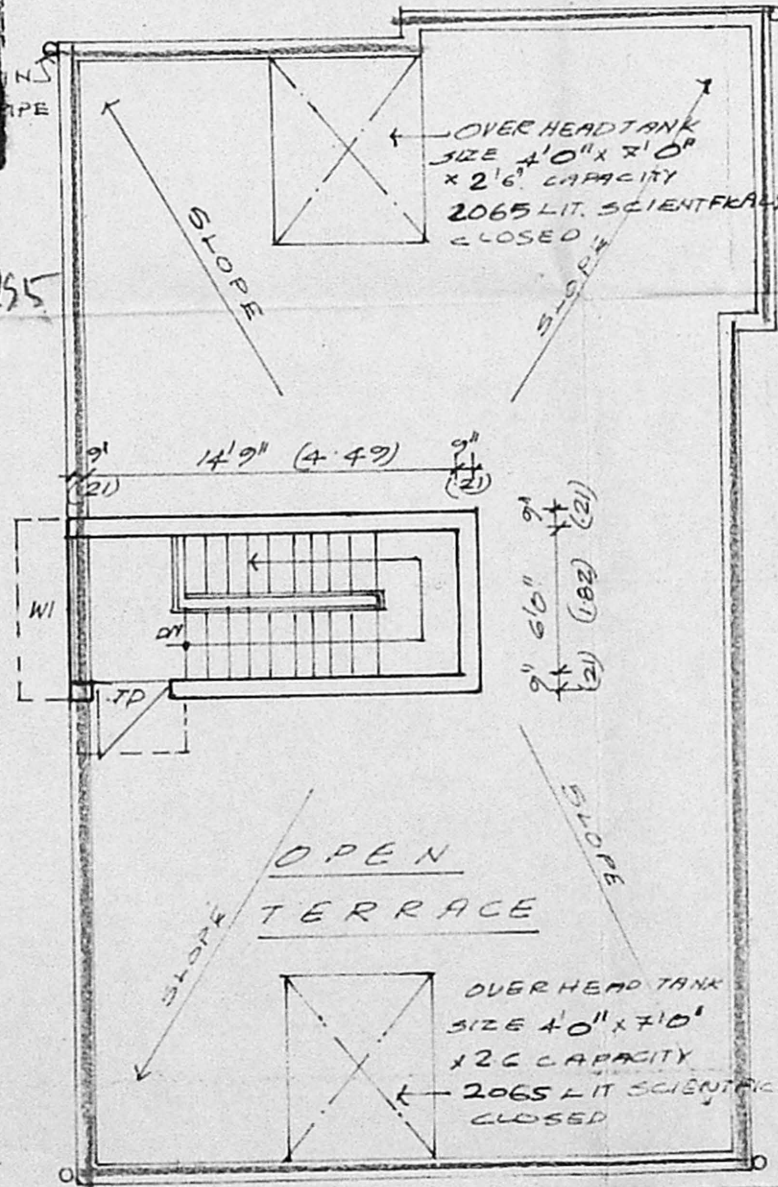

TERRACE FLOOR PLAN

PLAN SHOWING THE PROPOSED CONSTRUCTION IN PLOT NO: 15 SAMBANDAM NAGAR IN S.NO: 113/6A PART AND S.NO: 2 PART OF VALASARNAKKAM VILLAGE L.P.D.M/DDTP NO: 44/74 SAIDAPET TALUK. CHENNAI MGR DISTRICT.

SCALE - 1"=8'6"
 DATE - 8-3-94
 DRGNO - 3D-C1
 JOBNO - 65/94

OWNER/POWER OF ATTORNEY

S. Mohanrajam
 S. MOHANRAJAM, P.D. ARCH. I.D. A.I.I.A.
 ARCHITECT & LICENSED SURVEYOR
 CLASS-1, NO. RA. 225/93-94,
 G-1, MAY I LOKER GARDEN,
 SRINIVASA AVENUE ROAD,
 R. A. PURAM, MADRAS-600 028.
 LICENSED SURVEYOR
 S. MOHAN RAJAM RA NO 225/93-94