



FRONT ELEVATION


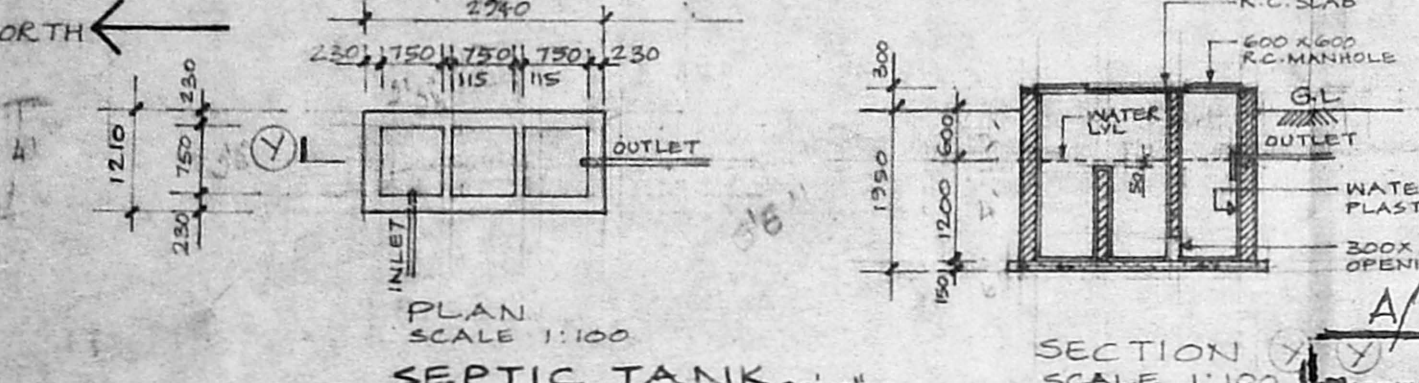


SEPTIC TANK 30'-0" PLAN SCALE 1:100


SECTION THRO RAIN WATER PERCOLATION PITS SCALE 1:50

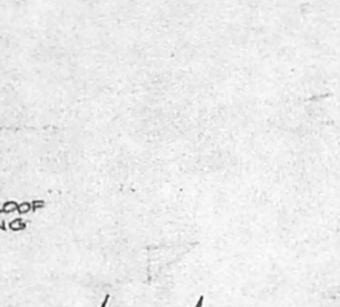


SEC (X)-(X)

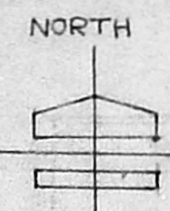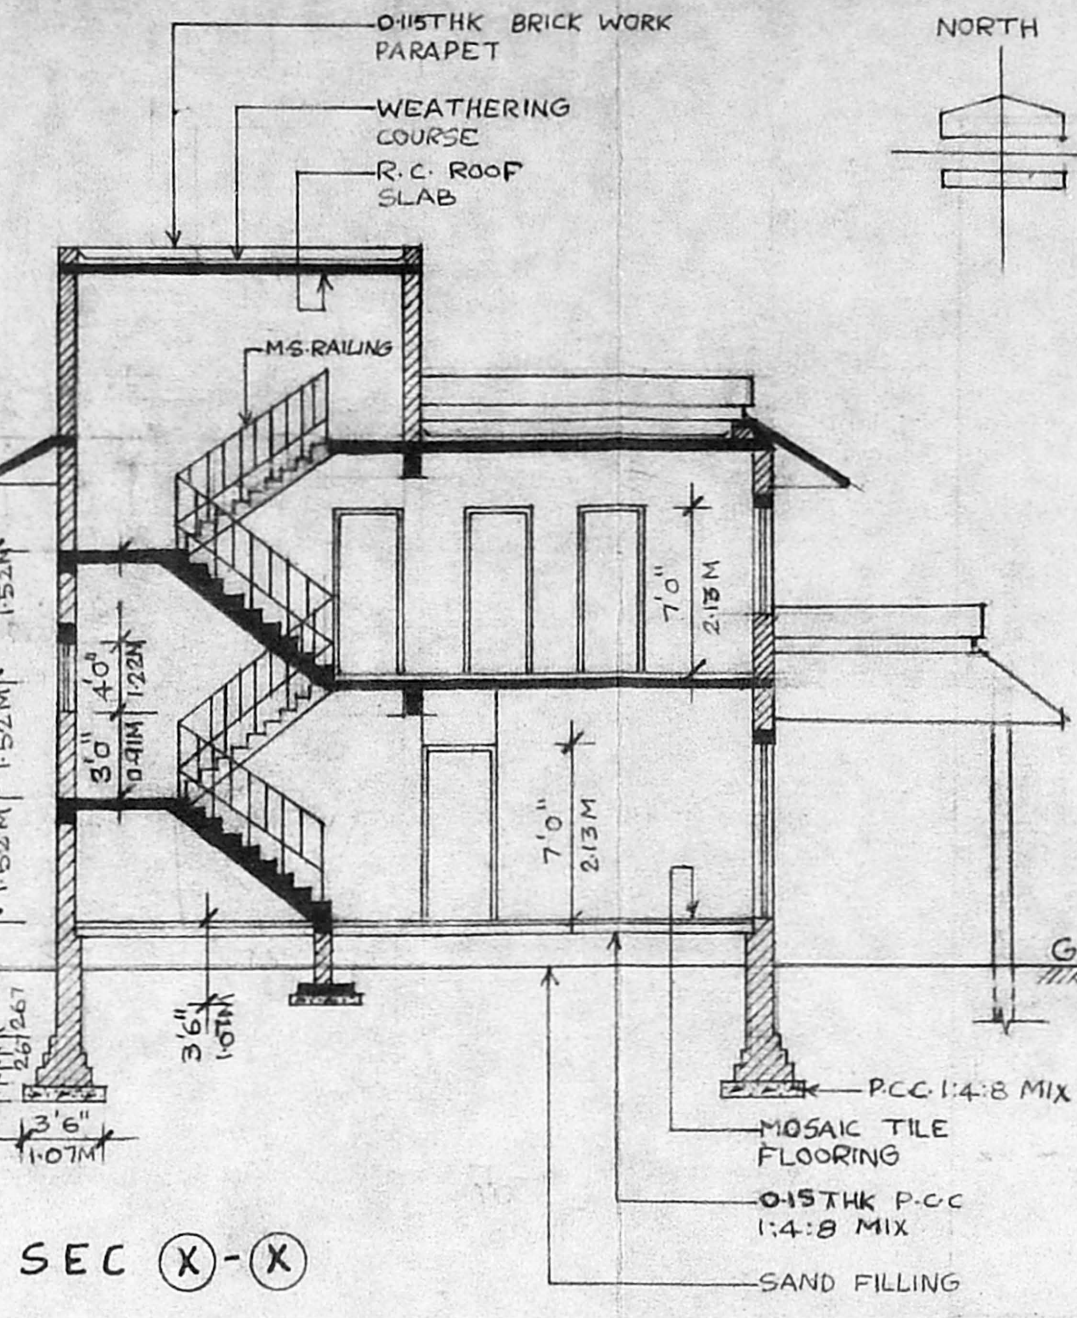

SITE PLAN SCALE 1/8" = 1'-0" (1:100)

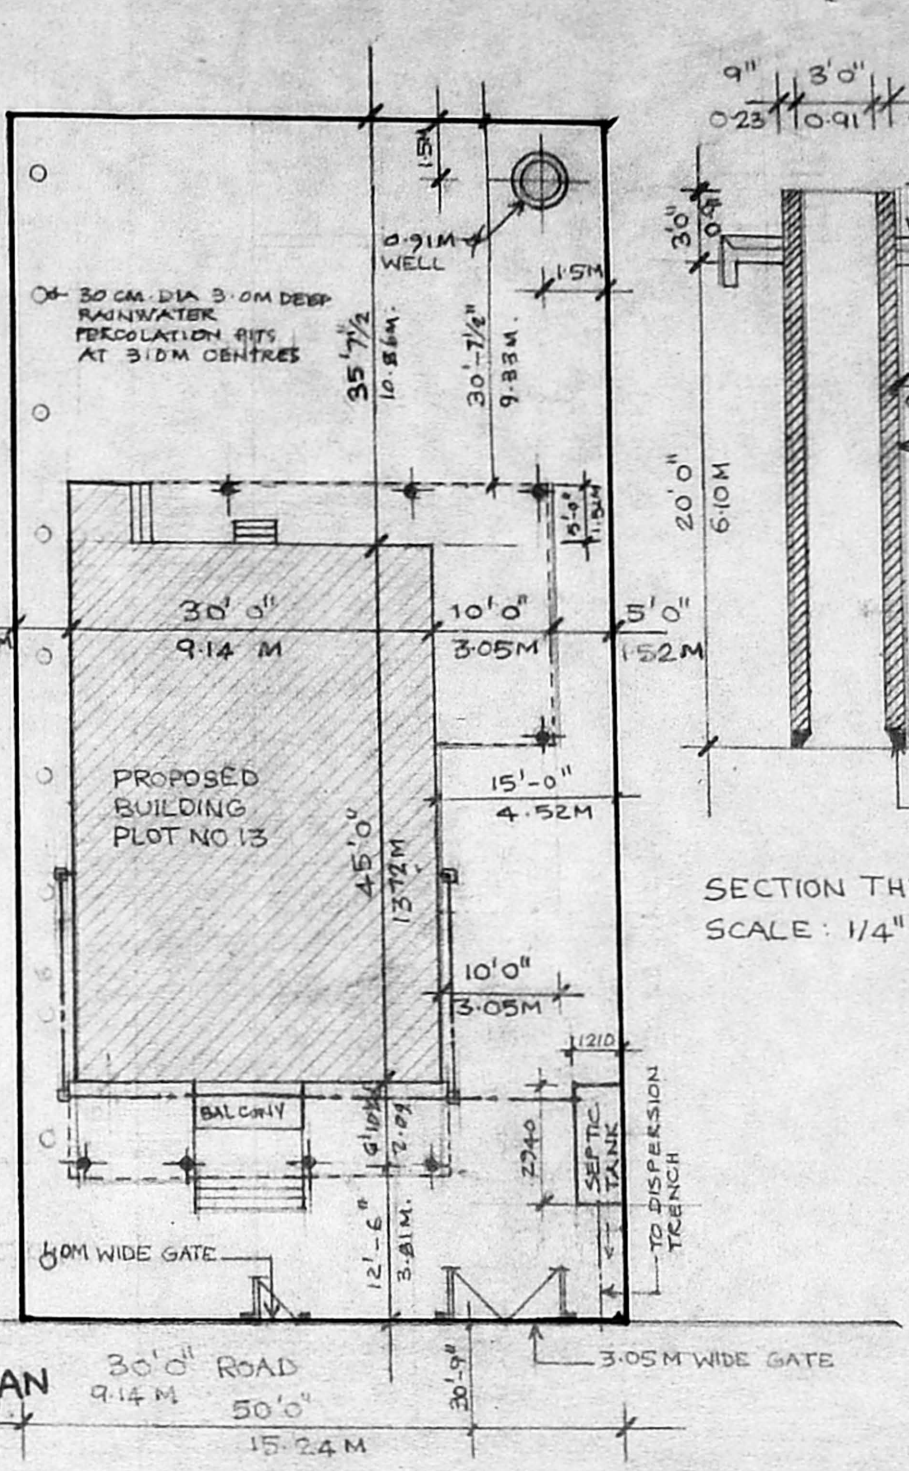

SECTION THRO WELL SCALE: 1/4" = 1'-0"

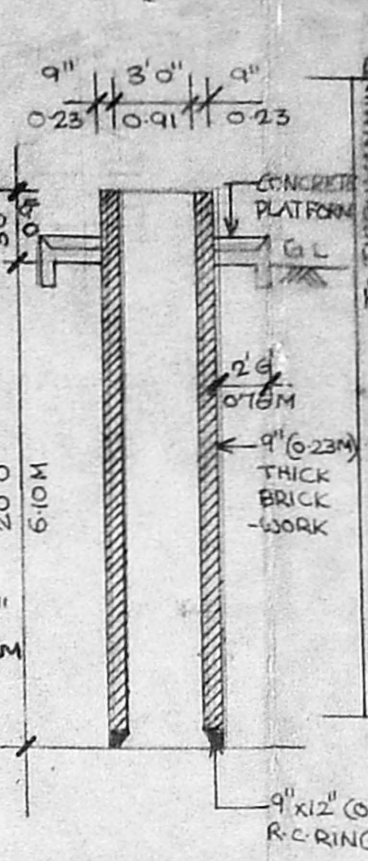

KEY PLAN NOT TO SCALE

Revised plan A/27749/95

8/3/96

STATEMENT OF BUILT UP AREA		
PLOT AREA	5000 SQ.FE	465 SQ.M
BUILDING AREA	GROUND FLOOR 1563.5 SQ.FE	FIRST FLOOR HEAD ROOM 134.53 SQ.FE
TOTAL	145.30 SQ.M	12.63 SQ.M 12.50 SQ.M

SCHEDULE OF DOORS & WINDOWS		
INDEX	SIZE	DESCRIPTION
D1	7'0" x 9'0"	T.W. FRAMED PANELLED DOOR/WINDOW
D2	2'3" x 7'0"	T.W. FRAMED PANELLED DOOR
D3	0'9" x 2'3"	T.W. FRAMED PANELLED DOOR
FW	2'6" x 7'0"	T.W. FRAMED FRENCH WINDOW
W1	24'4" x 2'3"	T.W. FRAMED GLAZED WINDOW
W2	6'0" x 4'0"	T.W. FRAMED GLAZED WINDOW
W3	10'3" x 2'2"	T.W. FRAMED GLAZED WINDOW
W4	4'0" x 4'0"	T.W. FRAMED GLAZED WINDOW
W5	12'2" x 0'9"	T.W. FRAMED GLAZED WINDOW
W6	4'0" x 3'0"	T.W. FRAMED GLAZED WINDOW
W7	0'9" x 12'1"	T.W. FRAMED GLAZED WINDOW
W8	7'0" x 4'0"	T.W. FRAMED GLAZED WINDOW
V1	2'3" x 12'2"	T.W. FRAMED GLAZED VENTILATOR
W9	4'0" x 2'0"	T.W. FRAMED GLAZED WINDOW
W10	12'2" x 0'6"	T.W. FRAMED GLAZED WINDOW
W11	8'0" x 4'0"	T.W. FRAMED GLAZED WINDOW
W12	2'4" x 1'2"	T.W. FRAMED GLAZED WINDOW


A/20244/130/96

**APPROVED**


SUBJECT TO THE CONDITIONS IN THIS OFFICE MEMORANDUM.

A/27749/95 2496


FOR MEMBER SECRETARY MADRAS METROPOLITAN DEVELOPMENT AUTHORITY MADRAS - 600 008.

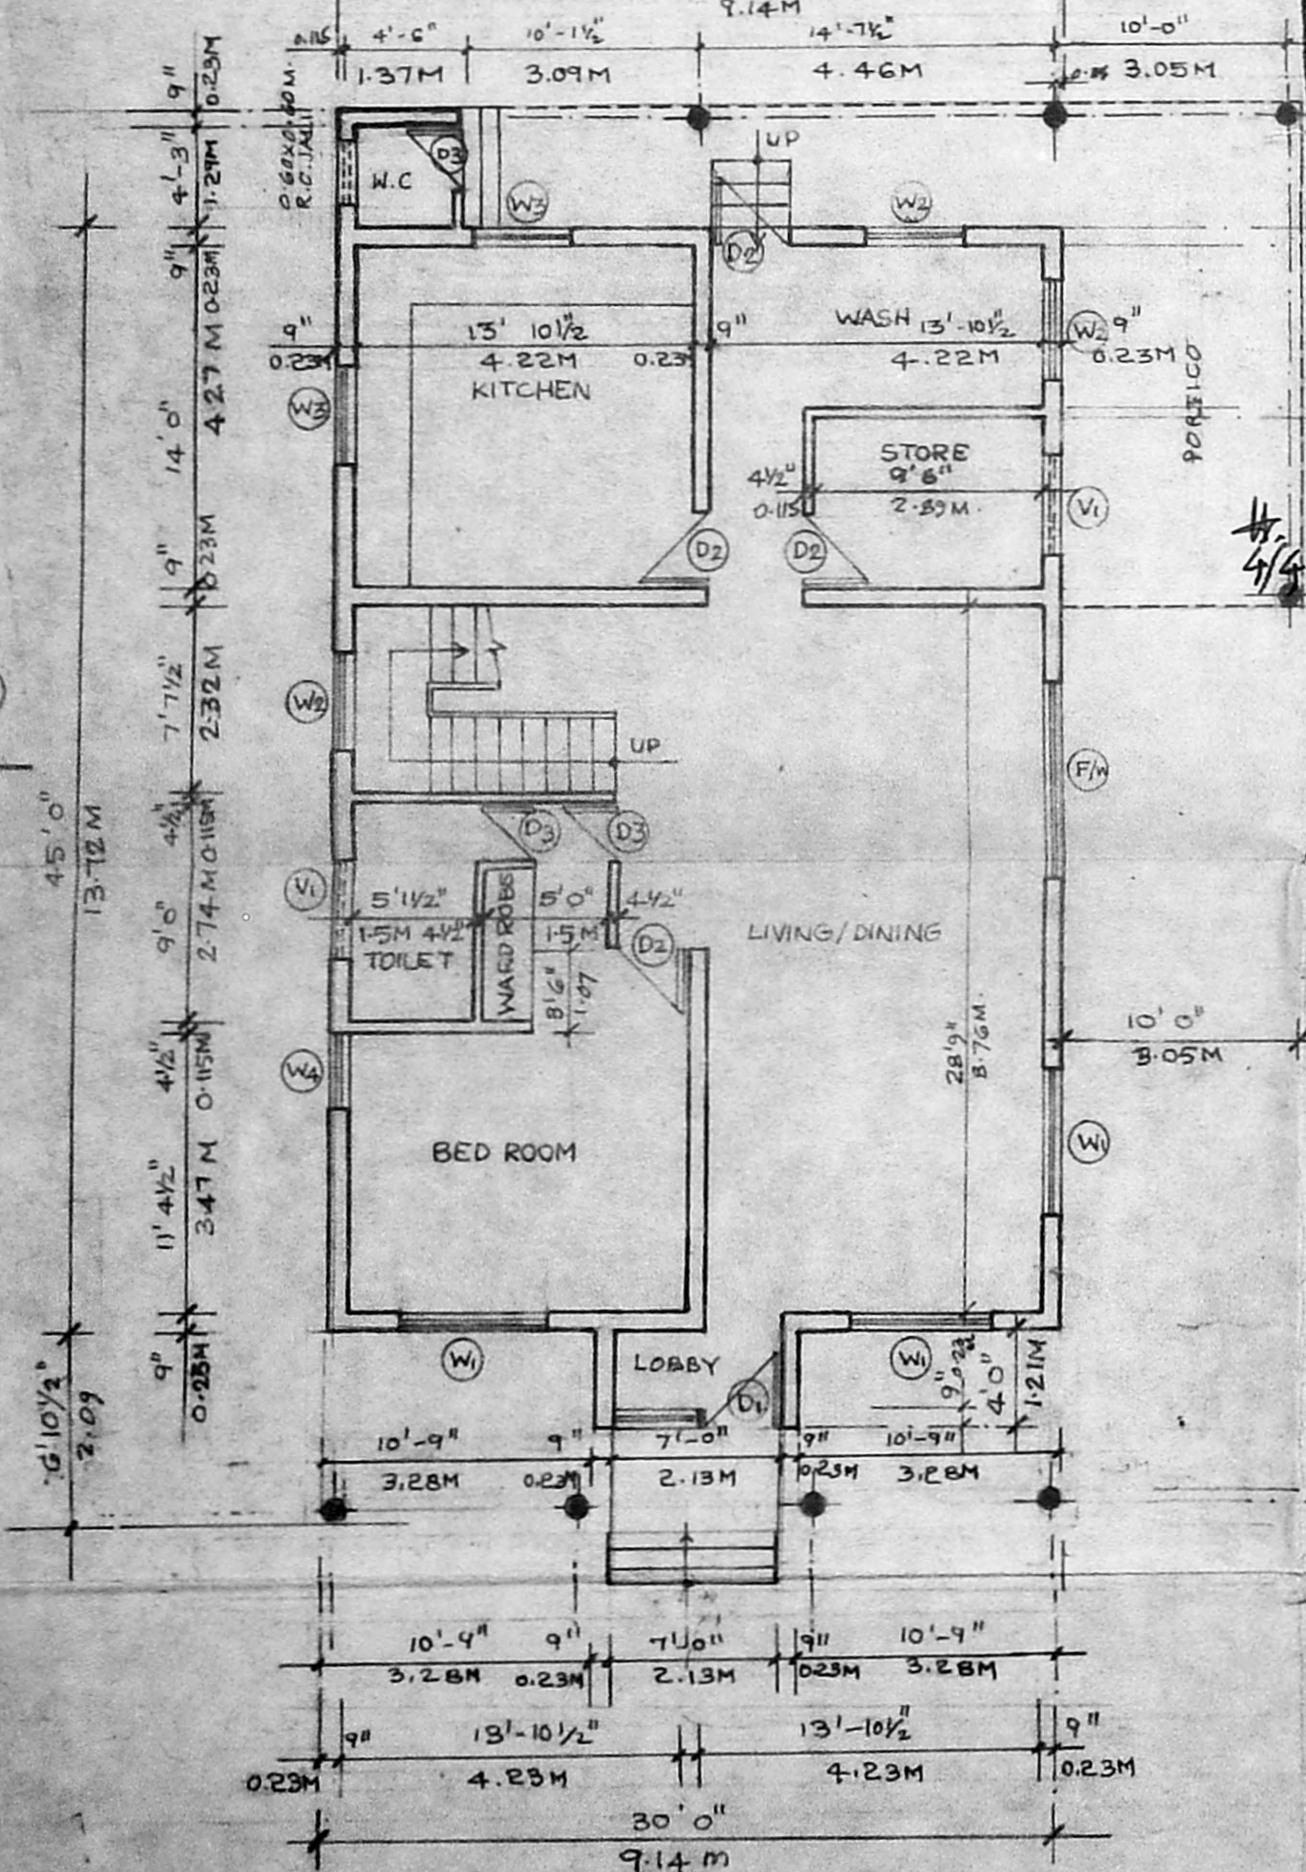

GROUND FLOOR PLAN SCALE 1/8" = 1'-0" (1:100)

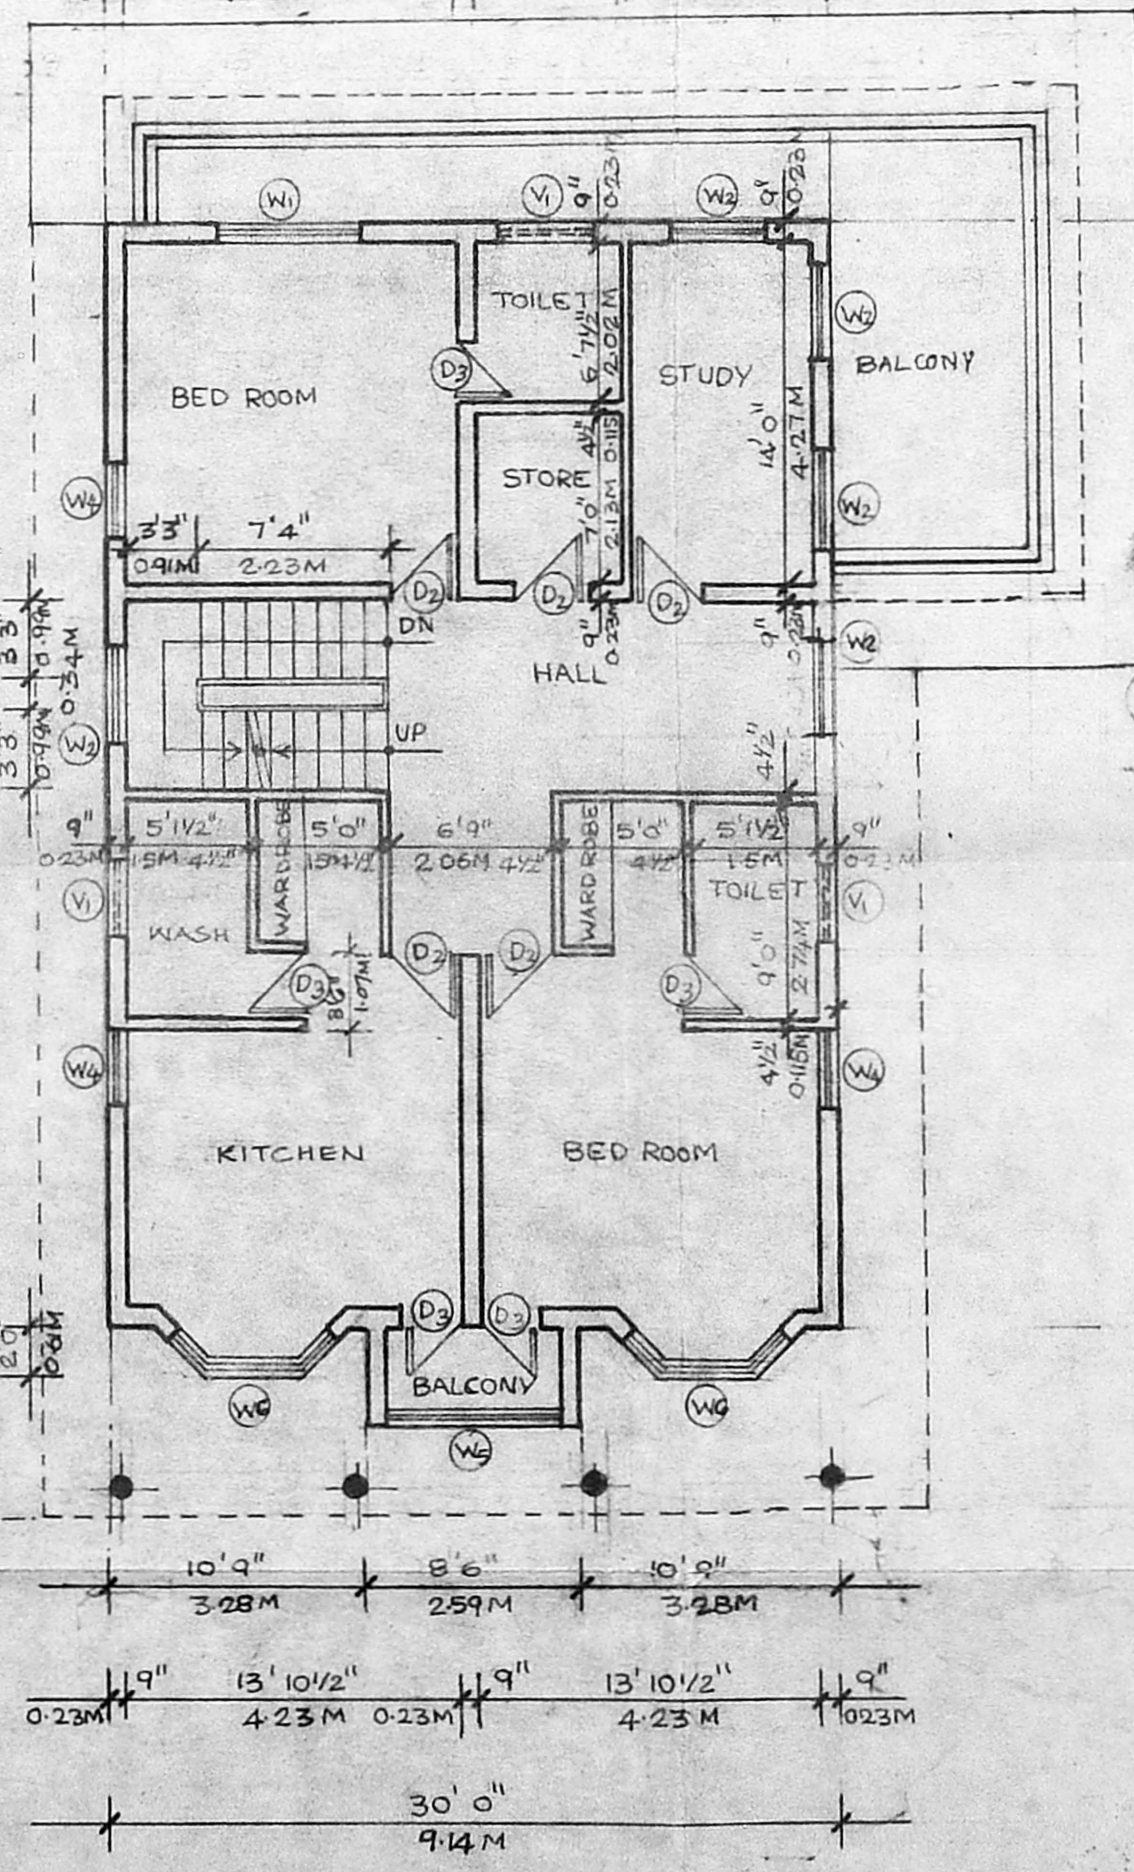

FIRST FLOOR PLAN SCALE 1/8" = 1'-0" (1:100)

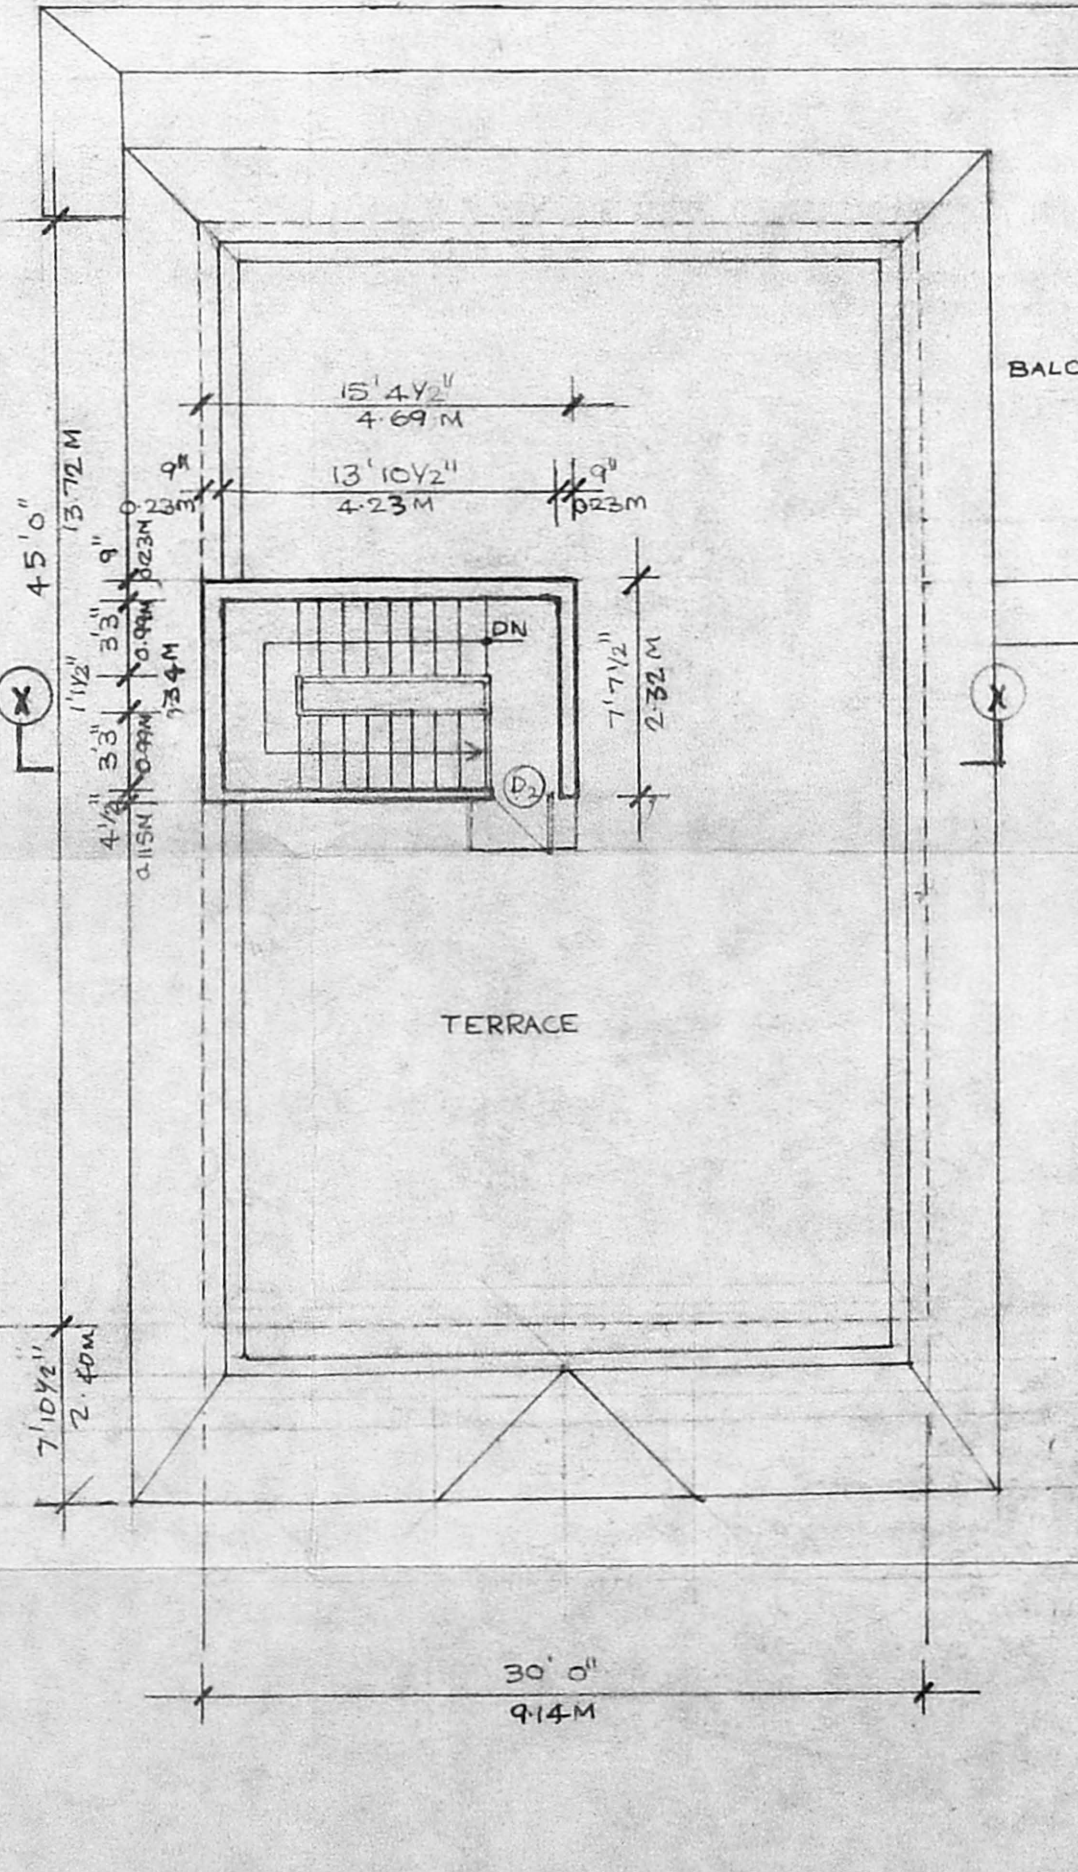

ROOF PLAN SCALE 1/8" = 1'-0" (1:100)

INDEX

- PROPOSED WORK
- EXISTING ROAD
- PLOT OUT LINE
- SEWAGE LINE

M. MODY & SARKAR

*S. Sankar*

27/6/95 2666m

SUNABALLU

SIGNATURE OF OWNER

SIGNATURE OF LICENSED SURVEYOR

PROPOSED RESIDENTIAL BUILDING FOR Mrs. HAMID UMMAL & Mr. SYED Md. MASHURU PLOT NO. 13 RAJA NAGAR, NEELANBARAI, MADRAS 41

PLANS, ELEVATION, SECTION, SITE PLAN, KEY PLAN ETC	DRG NO A/7
	SCALE 1/8" = 1'-0" & 1/16" = 1'-0"
	DATE 16 OCT. 95
	DELT. B.T.B

CONSULTING ENGINEERS & ARCHITECTS M. MODY & SARKAR 113, POONARALLEE HIGH ROAD THYAGARAJA COMPLEX, MADRAS-40