



EXG. SECOND FLOOR TO BE REGULARISED AND PLAN SHOWING THE PROPOSED ADDITIONAL CONSTRUCTION OF SECOND FLOOR AT SURVEY NO: 330/1, 331/1, PLOT NO: 2 OF TAMBARAM VILLAGE, SAIDAPET TALUK, CHENGAI M G R DISTRICT. TAMBARAM MUNICIPALITY LIMIT. scale: 1:100
 PREVIOUS PLAN APPROVED NO B.L.NO: 229/85, B.A. NO: 178/85. DT. 7-10-85

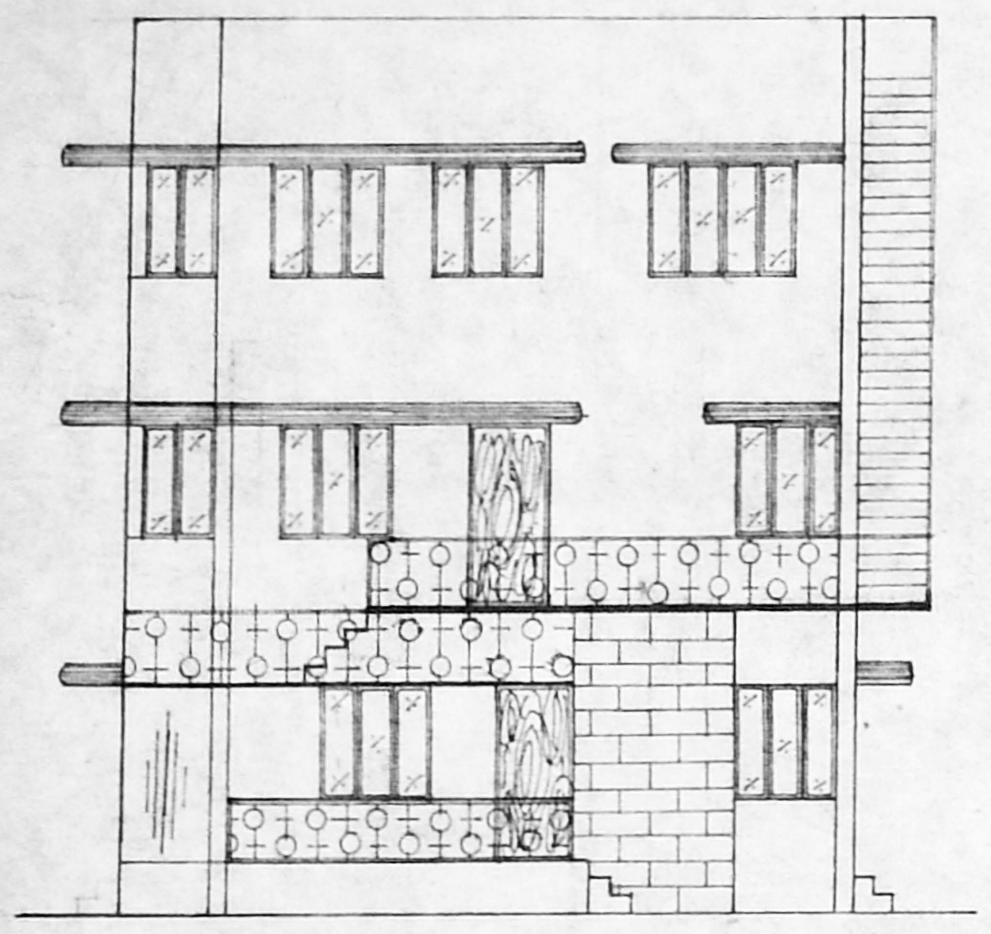


ELEVATION

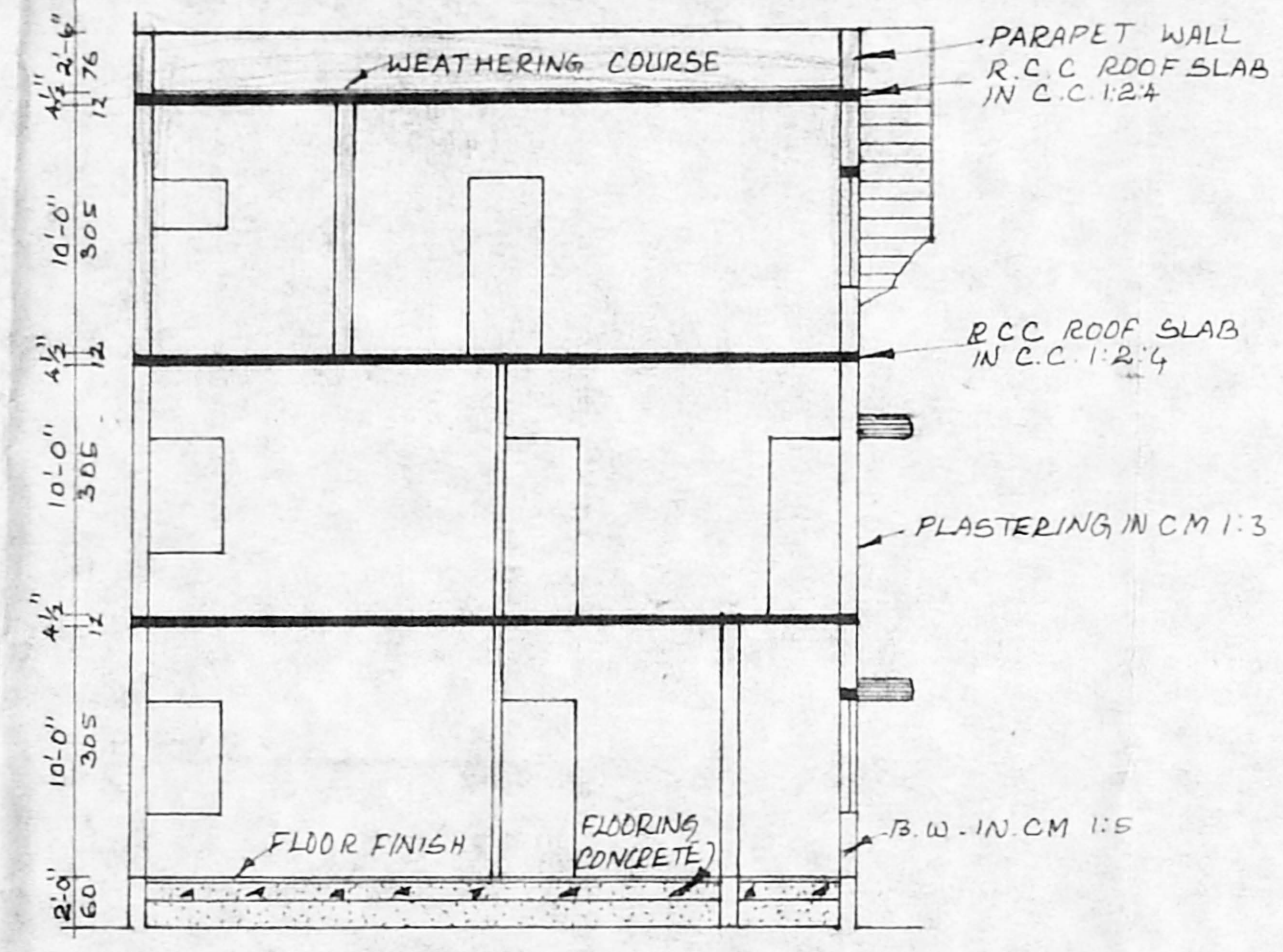


SECTION ON 'DD'


R.P. Subbaraj
 A/29161/95
 23/4/95

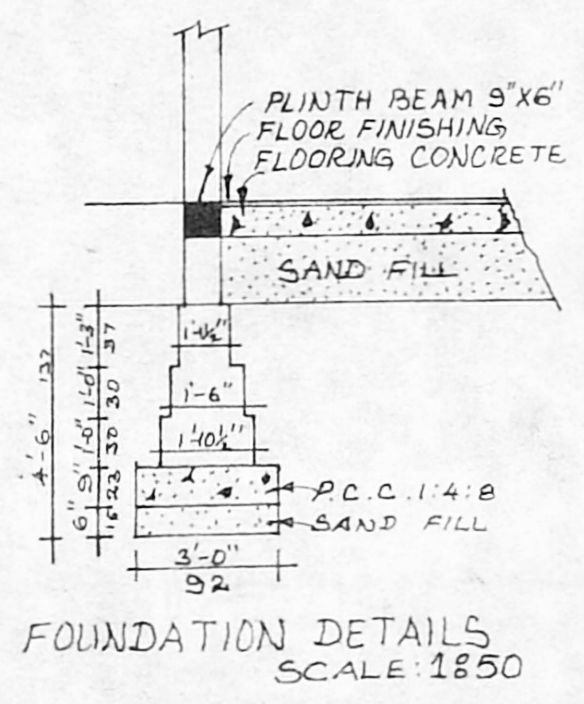

FOUNDATION DETAILS
 SCALE: 1:850

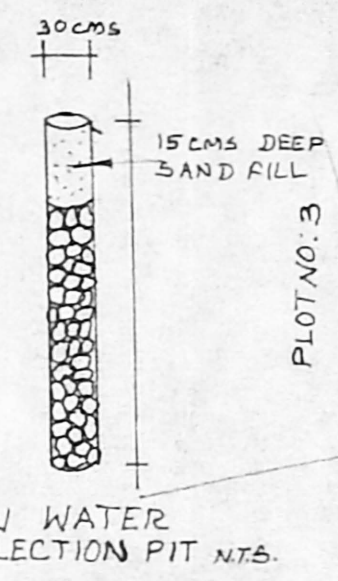

RAIN WATER COLLECTION PIT NTS.

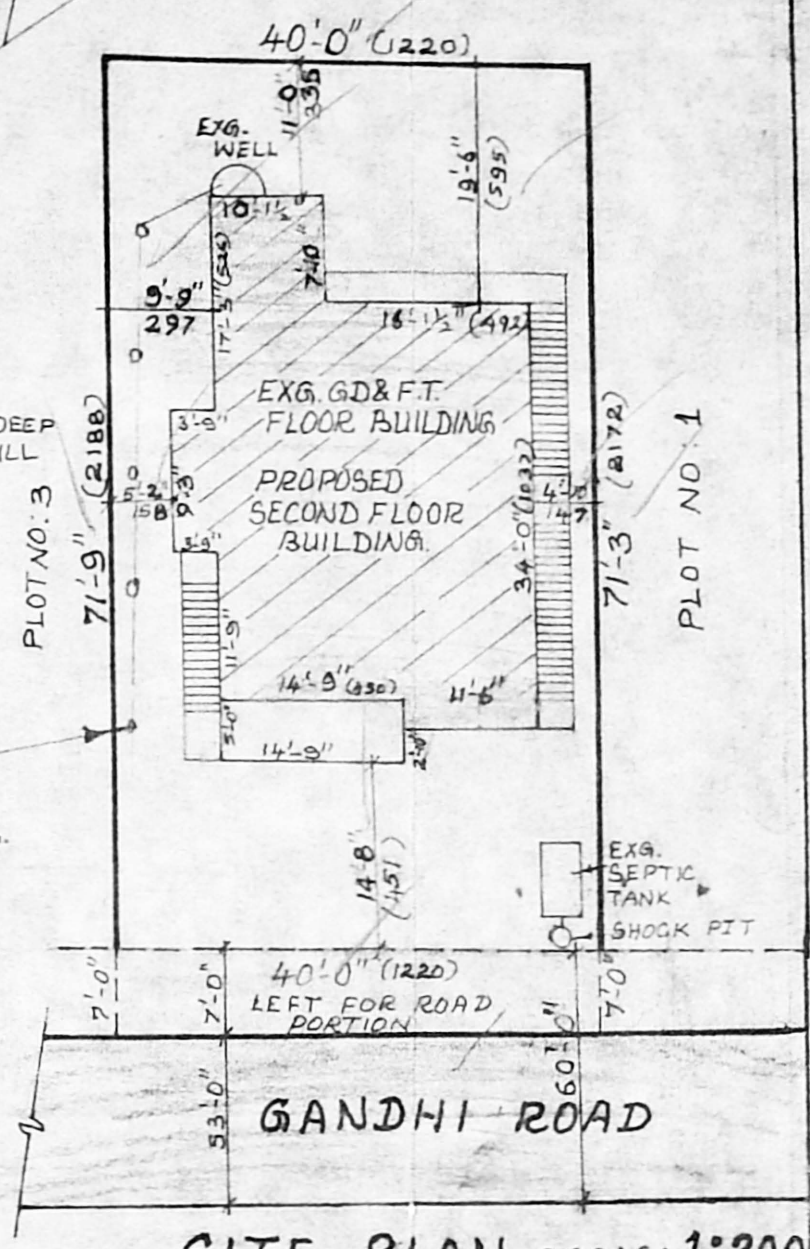

SITE PLAN SCALE: 1:200

A/20300/186/96
 Planning Permission No. 145-96
APPROVED
 SUBJECT TO THE CONDITIONS IN THIS OFFICE LETTER.
 No. A/29161/95 Date: 14-5-96
 FOR MEMBER SECRETARY
 MADRAS METROPOLITAN
 DEVELOPMENT AUTHORITY
 MADRAS - 600 008.

JOINERIES

D	DOOR	3'-3" x 7'-0"
D ₁	DOOR	3'-0" x 7'-0"
D ₂	DOOR	2'-6" x 7'-0"
W	WINDOW	6'-0" x 4'-6"
W ₁	WINDOW	4'-6" x 4'-6"
W ₂	WINDOW	3'-0" x 4'-6"
V	VENTILATOR	3'-0" x 2'-0"
V ₁	VENTILATOR	2'-0" x 2'-0"

INDEX


PROPOSED ROAD	[Symbol]
LEFT FOR ROAD PORTION	[Symbol]
BOUNDARY	[Symbol]
EXISTING	[Symbol]
REGULARISED OF EXG. 3D FLOOR	[Symbol]

STAIRCASE DETAILS


WIDTH	: 90cms
RISE	: 17.5cms
TREAD	: 25cms

EXTENT


	Sq. Ft	Sq. Mt
TOTAL PLOT AREA	2860	266
EXG. GD. FLOOR AREA	1035	96
EXG. FT. FLOOR AREA	961	89
EXG. REGULARISED 3D FB. AREA	370	34
PRO. 3D FLOOR AREA	591	55
F.S.I. : 1.03		COVERAGE: 36

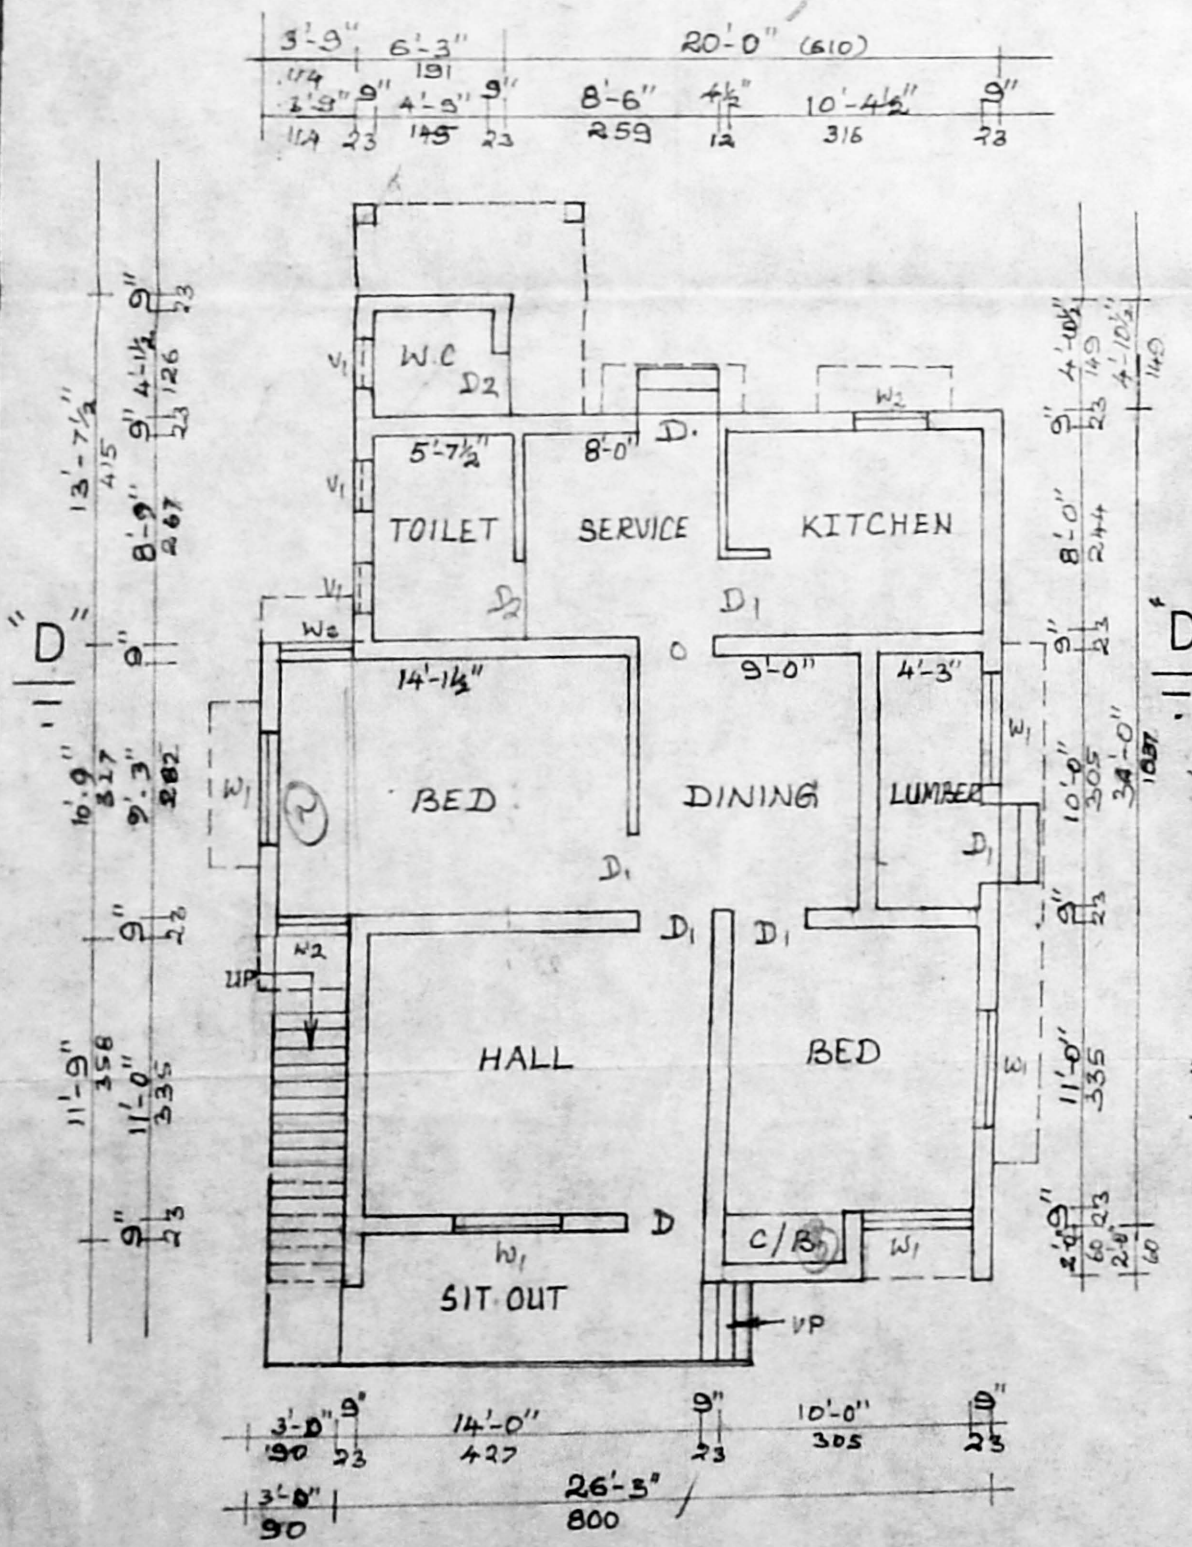

GROUND FLOOR PLAN

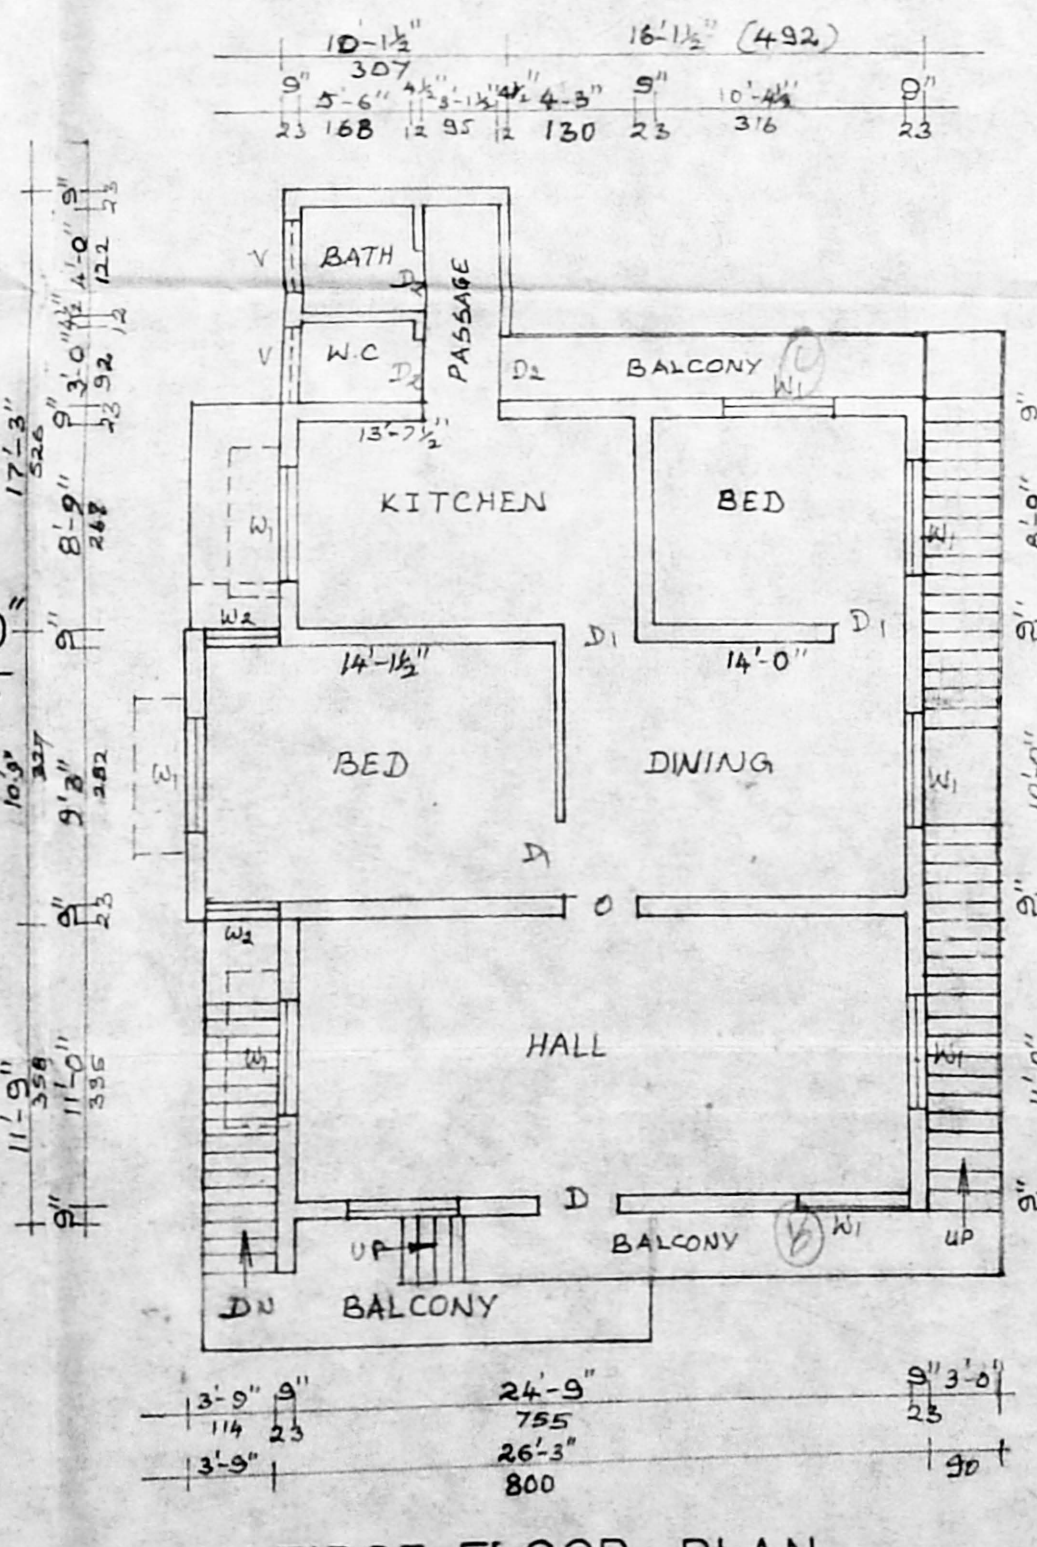

FIRST FLOOR PLAN

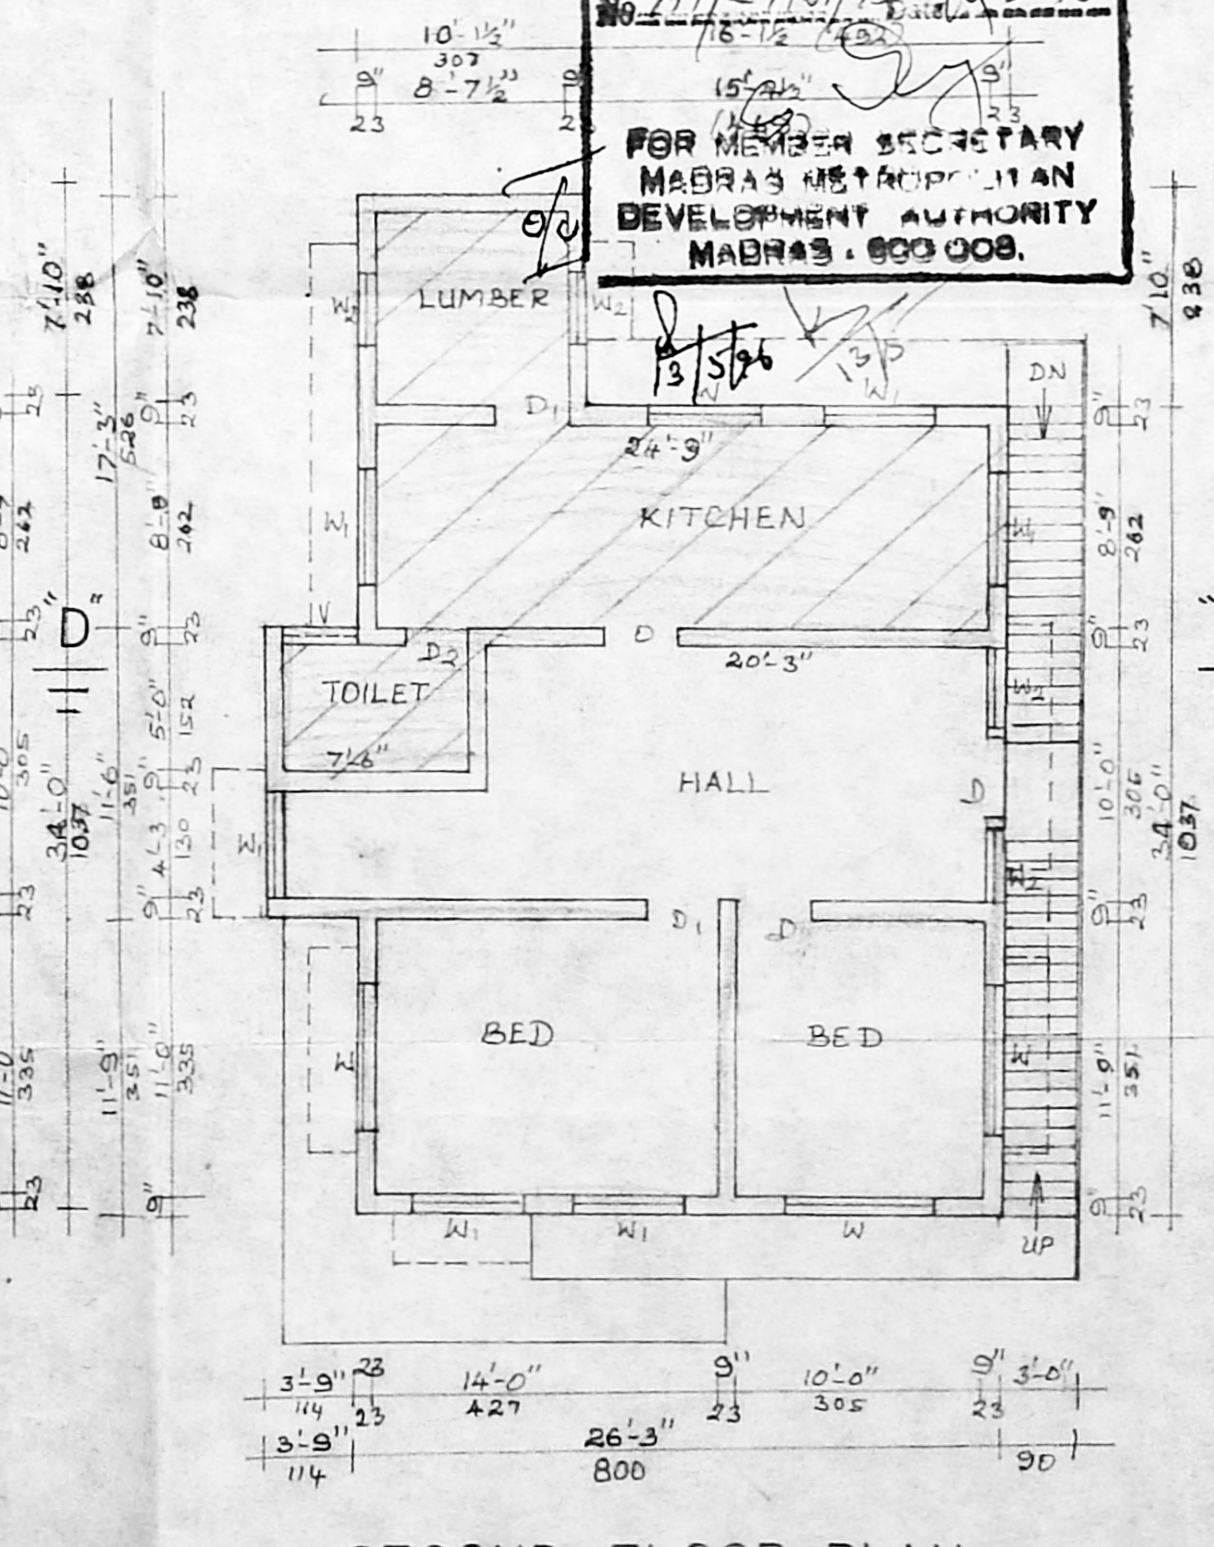

SECOND FLOOR PLAN

OWNER
 K. Anjugam, D.C.
 LICENSED SURVEYOR
 Tambaram Municipality
 A.V.M. Designs
 57, G.S.T. Road
 W. Tambaram, Madras-45

LICENSED SURVEYOR