

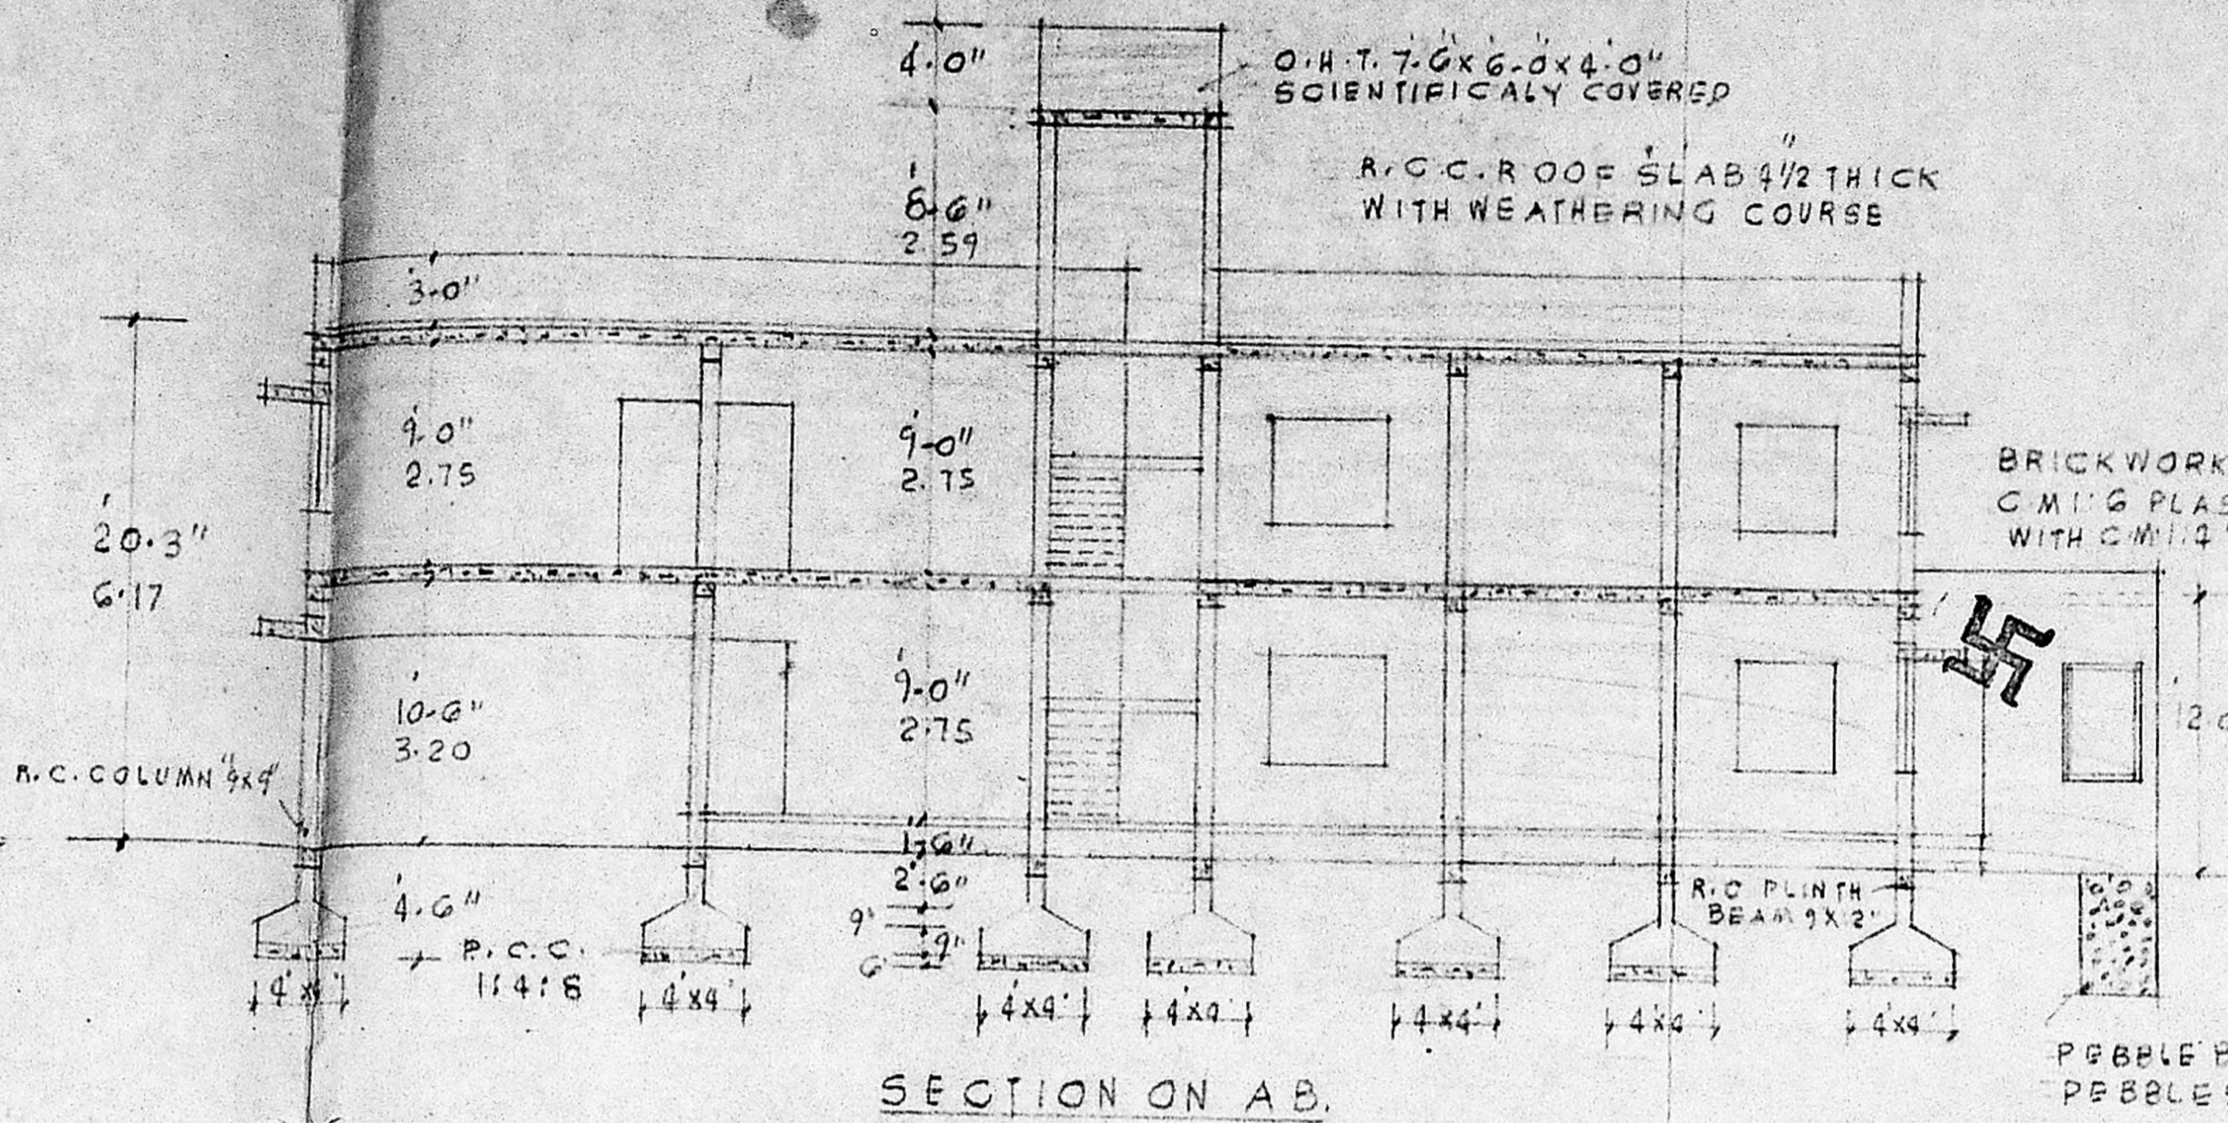
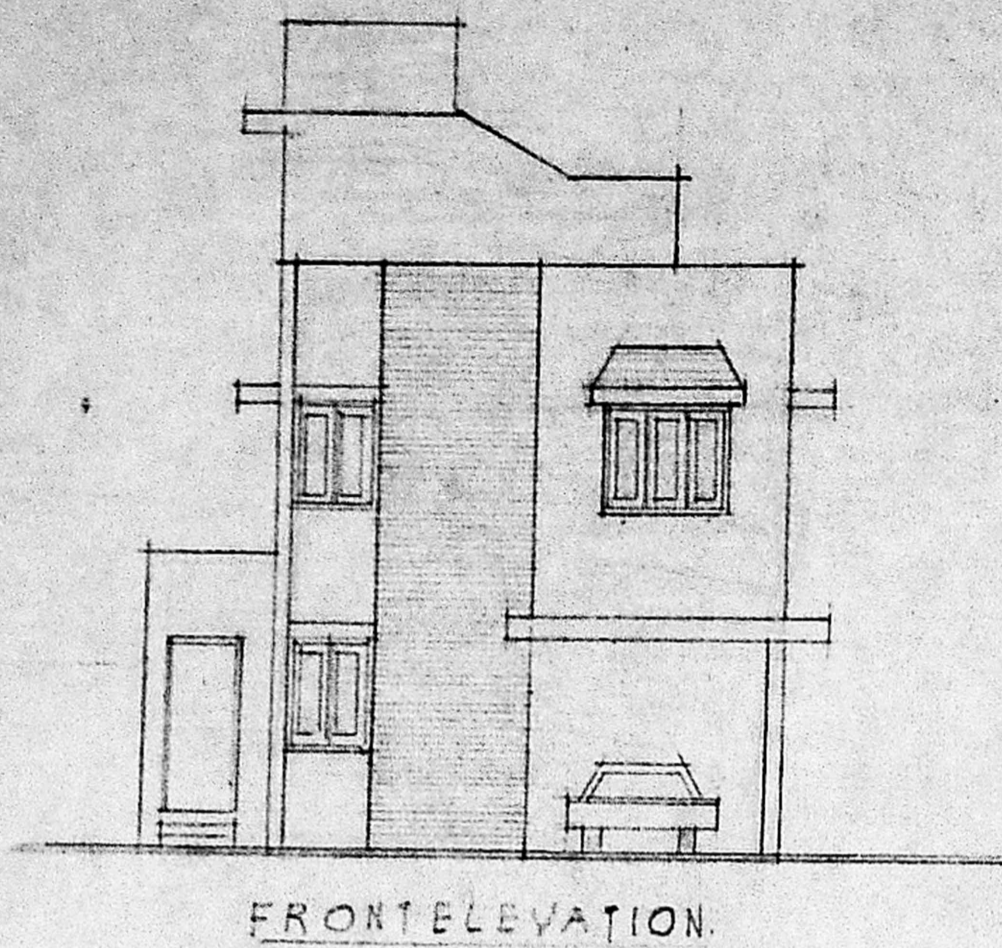
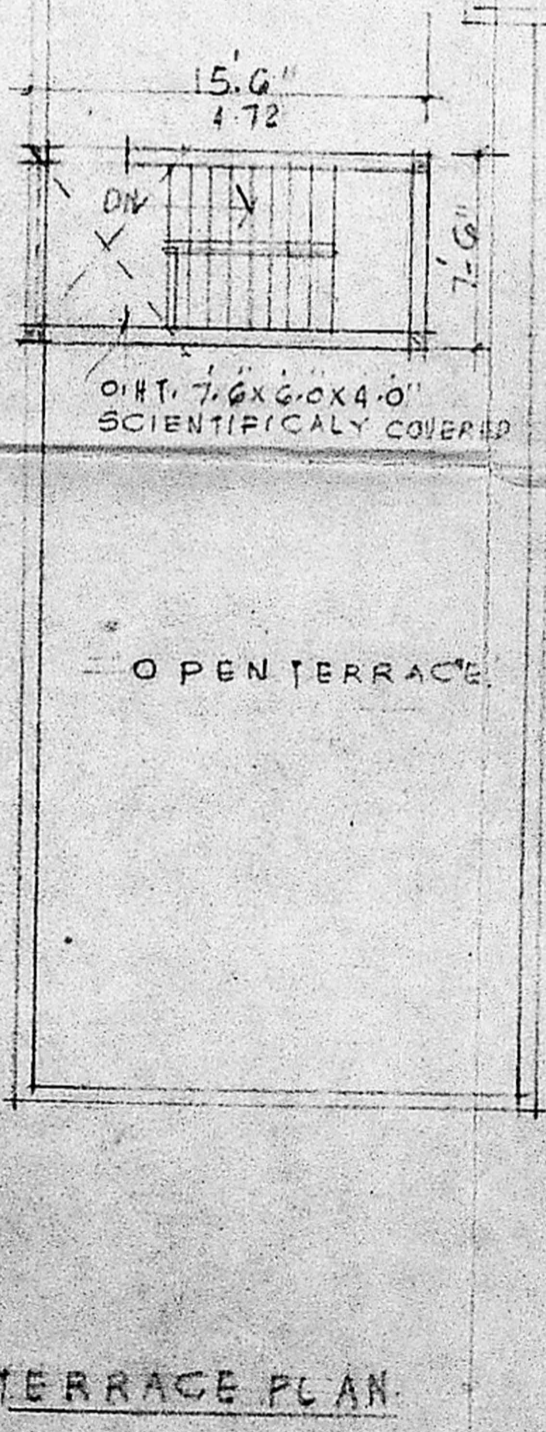


PLAN OF PROPOSED DEMOLITION AND RE CONSTRUCTION AT DOOR NO 44, MOTILAL ST T.NAGAR, T.No 9255/1 BLOCK No 135 DN.127, MADRAS.17. SCALE 1:100 (1"=8'-0")

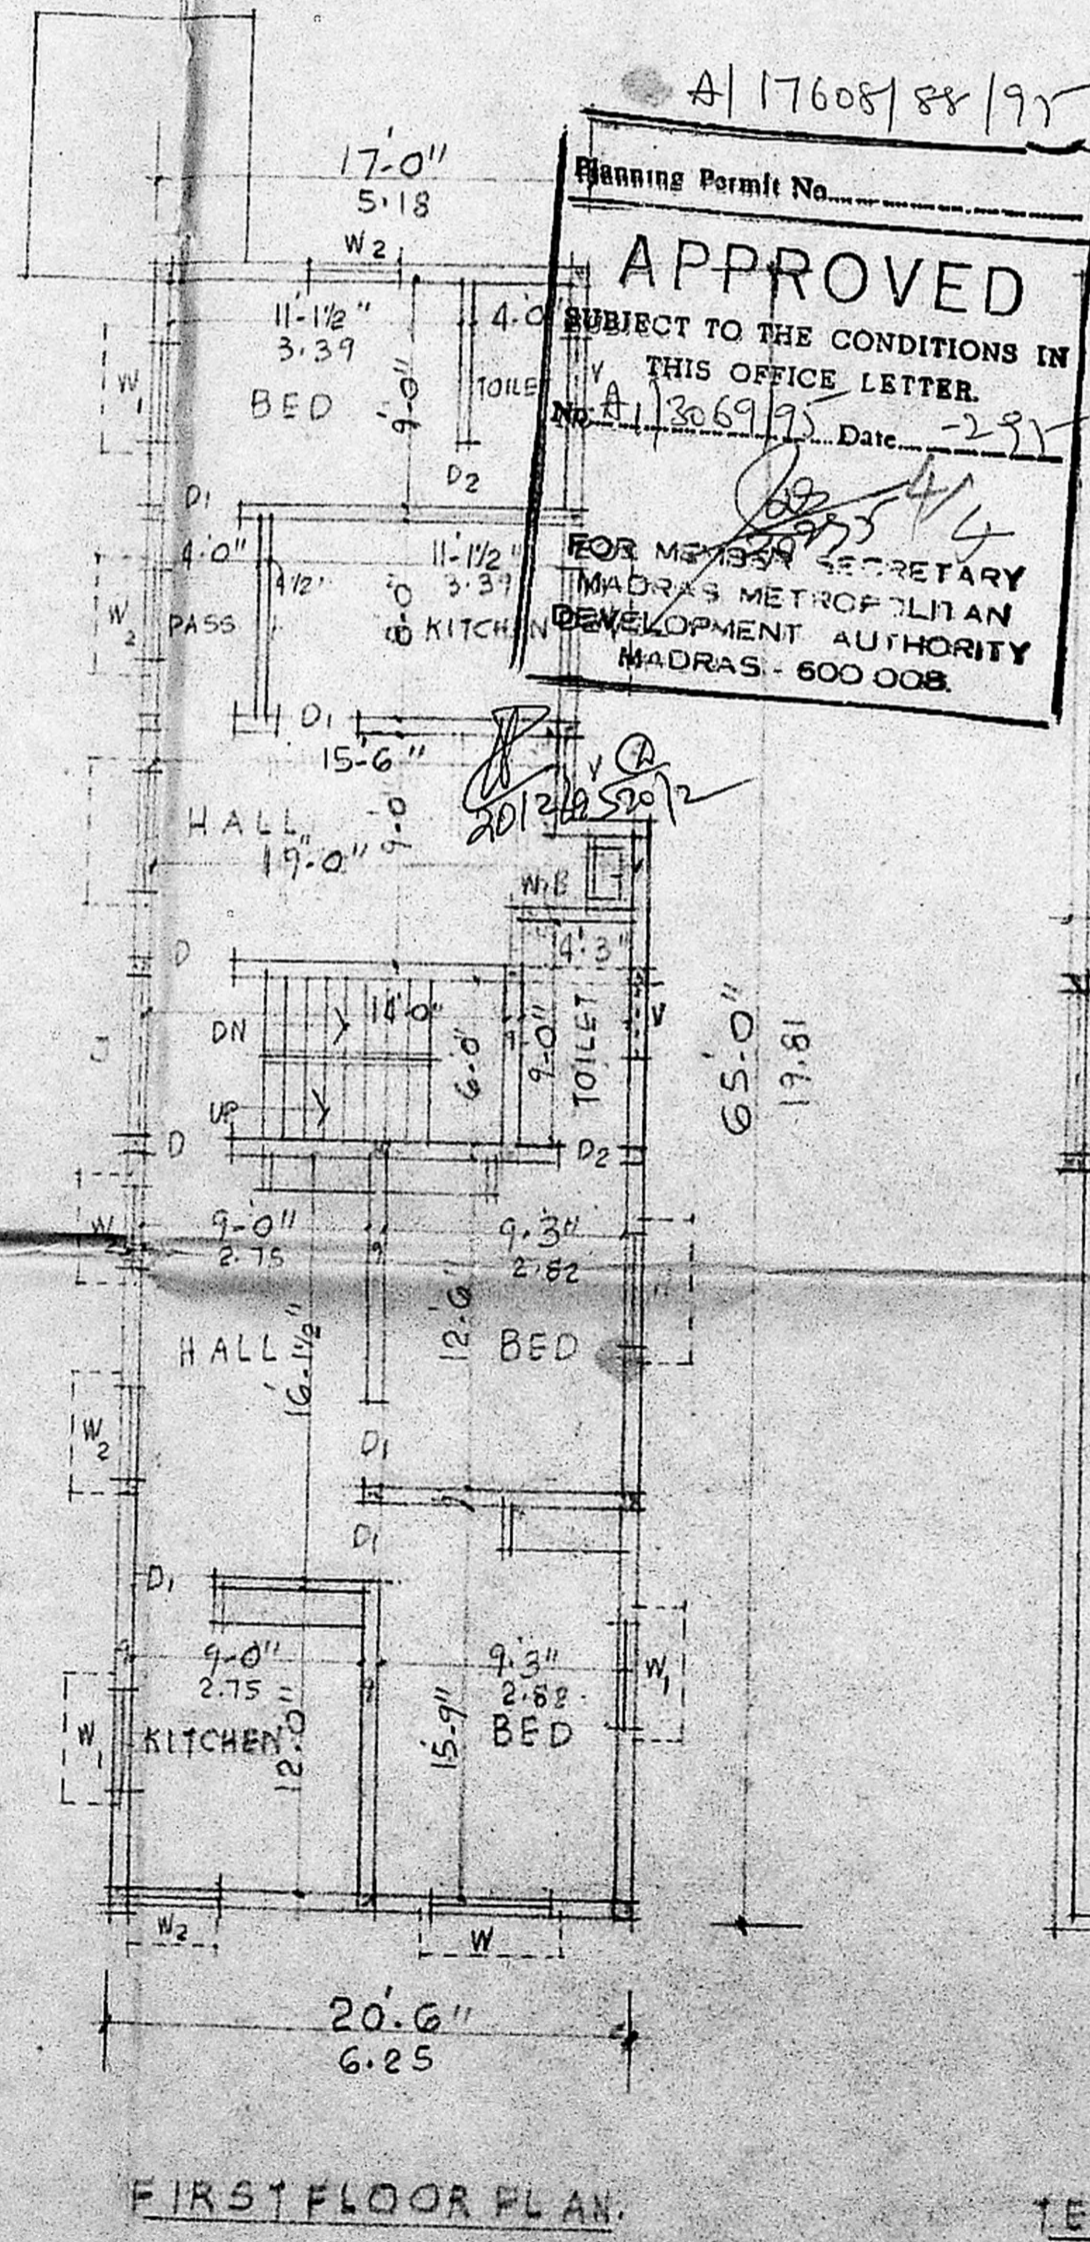


JOINERY:

D. DOOR	1.00x2.13
D1 DO	0.91x2.13
D2 DO	0.76x1.95
W WINDOW	1.52x1.37
W1 DO	1.22x1.37
W2 DO	1.06x1.37
V. VENTILATOR	0.91x0.45
J. R.C JALLY	1.52x1.37

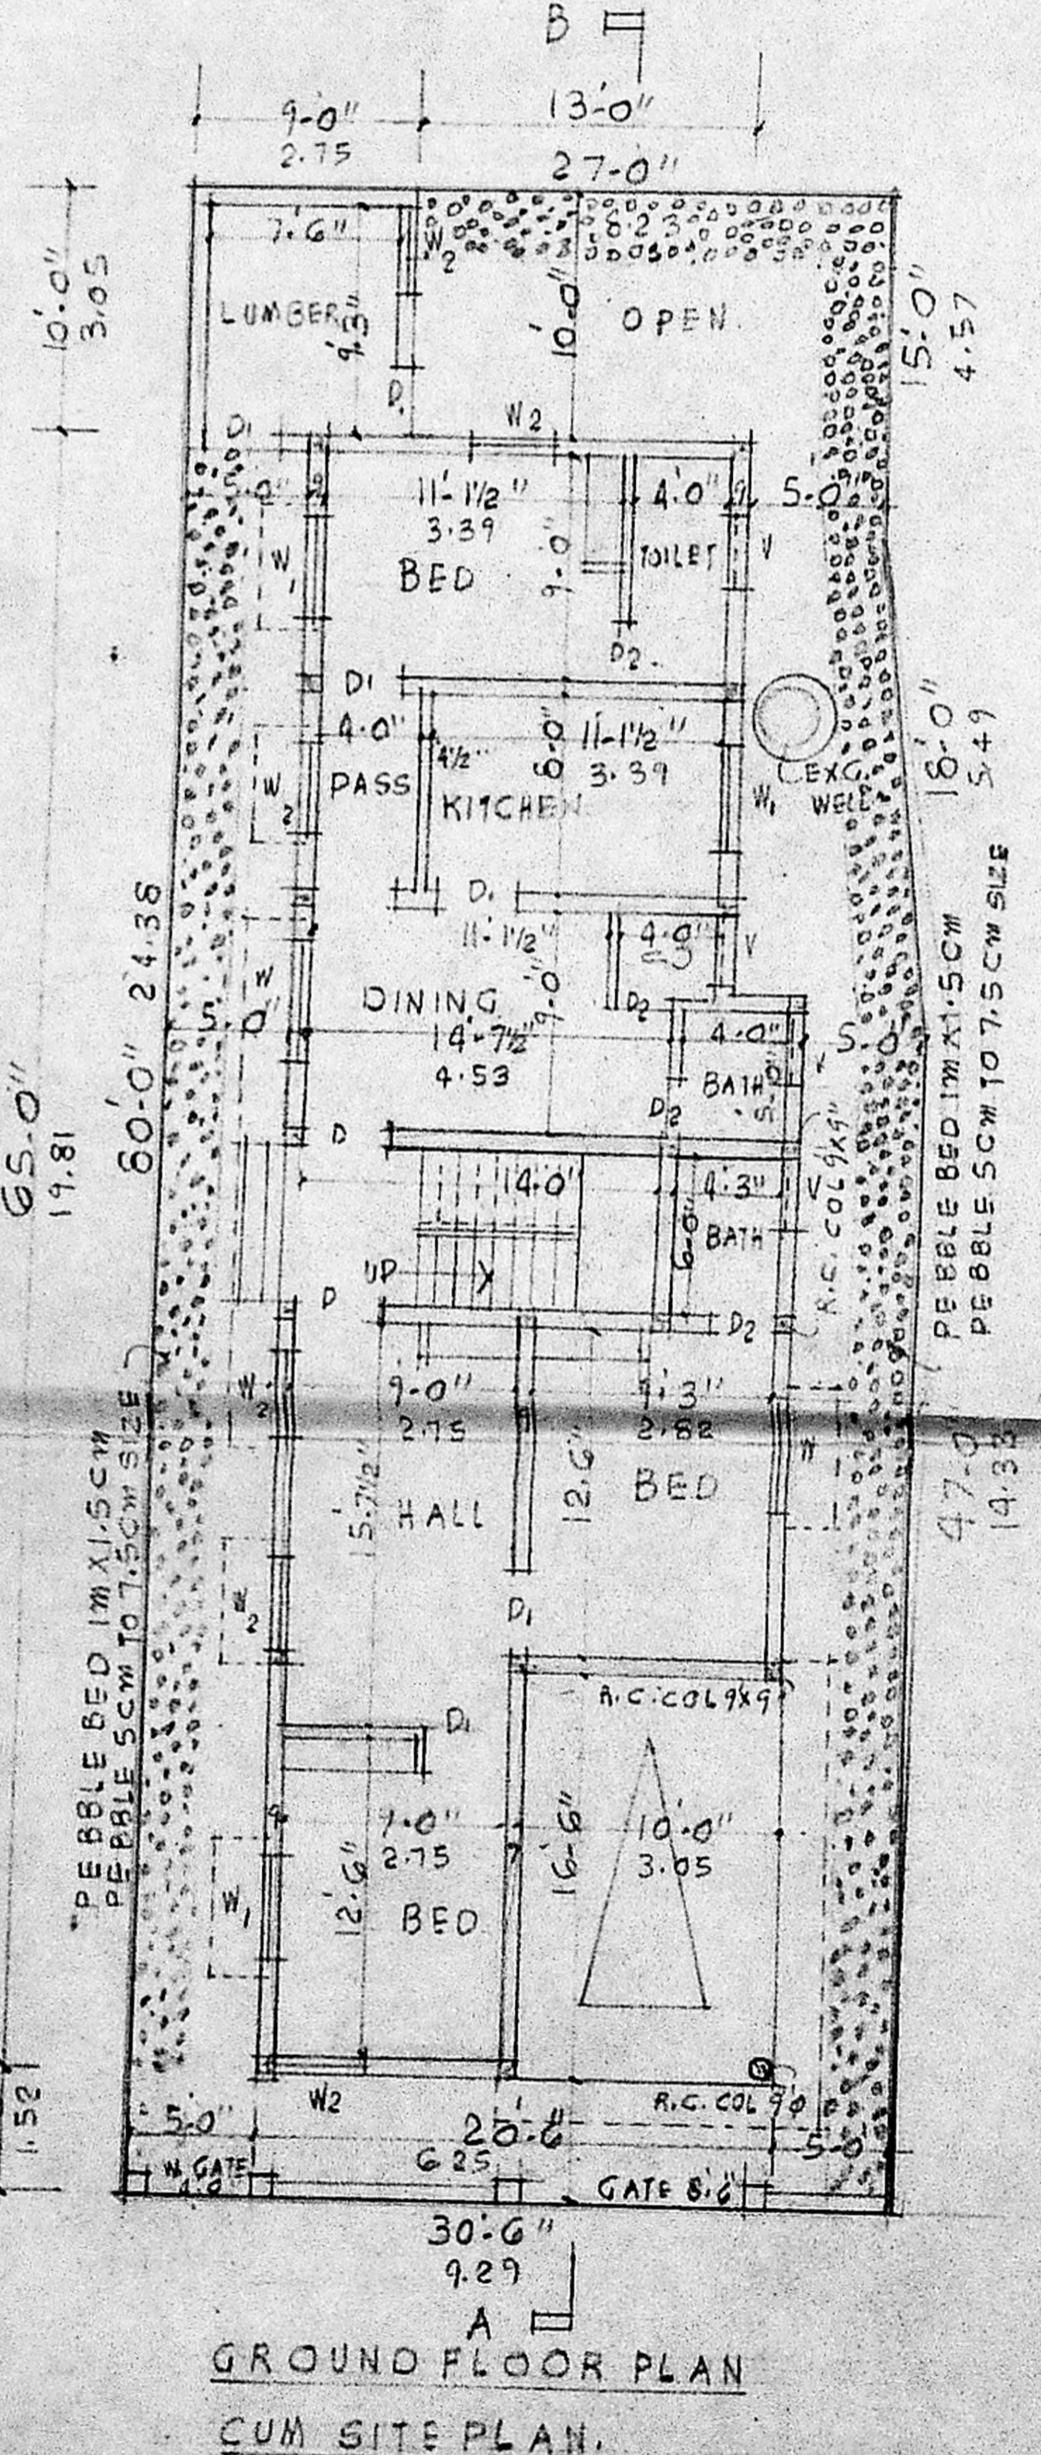

A/17608/88/97
 Planning Permit No. APPROVED
 SUBJECT TO THE CONDITIONS IN THIS OFFICE LETTER
 No. A/3069/95 Date - 29/2/97
 FOR MEMBER SECRETARY
 MADRAS METROPOLITAN DEVELOPMENT AUTHORITY
 MADRAS - 600 008

SITE PLAN SCALE 1:400

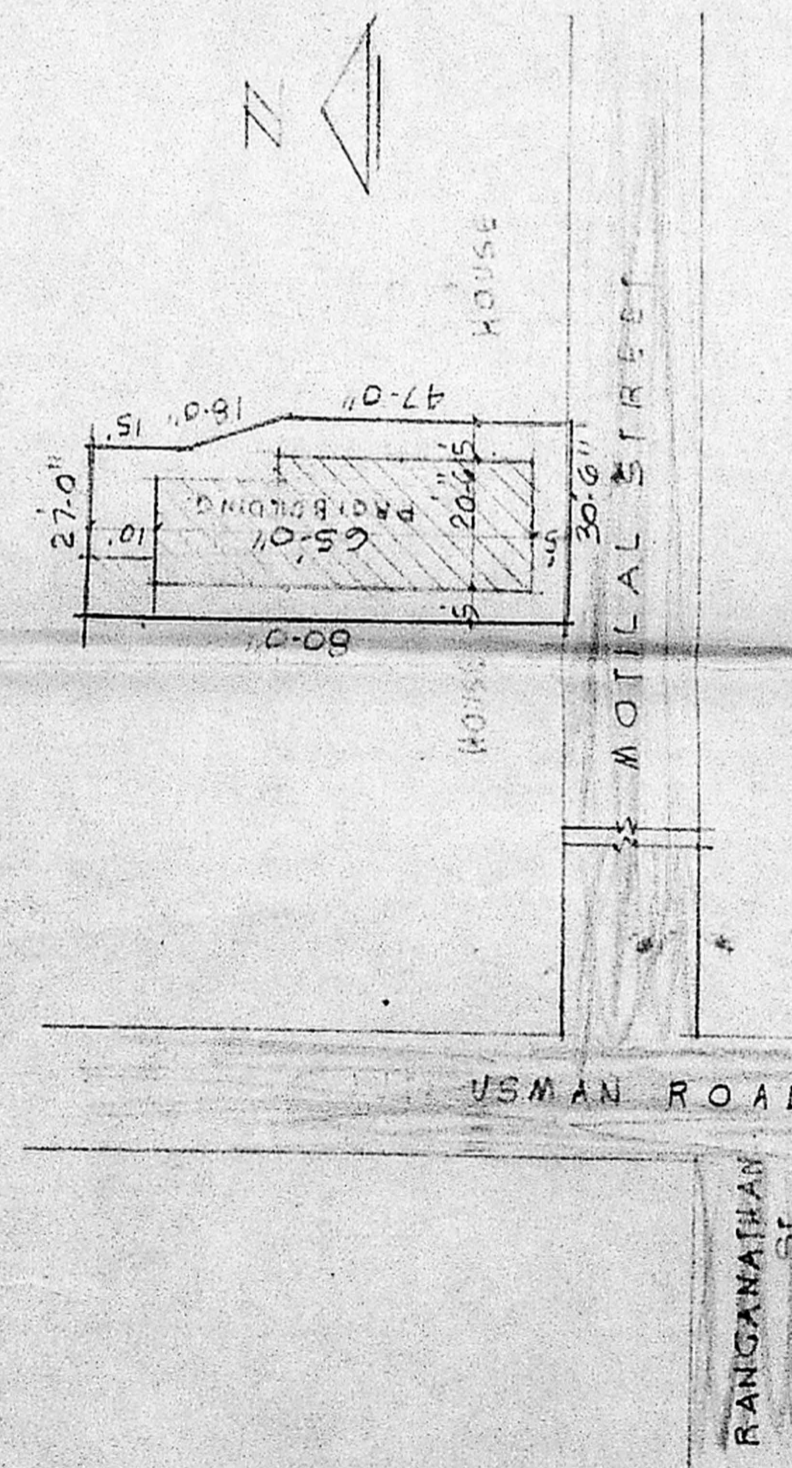

PLOT AREA 2400 SFT 223 M²
 GROUND FLOOR AREA 1345 SFT 125 M²
 FIRST FLOOR AREA 1255 SFT 117 M²
 TOTAL AREA 2600 SFT 242 M²

Er. K. VENUGOPAL, Rtd. A.E.E.
 CORPORATION OF MADRAS
 Civil & Sanitary Engineering Consultant
 Licensed Surveyor, Class-I No: 320
 Licensed Plumber, Class-I Metro Water
 Sewerage No..... Water Supply No.....
 8, Neelakandan Street, Nungambakkam (Lake Area)
 Backside of Corporation Girls Higher Secondary School
 MADRAS 600082 YOR

OWNER