




TASSES attached
 S/d appld by MADA
 PIO ext. 27%
 from age 15%
 R.B-100%

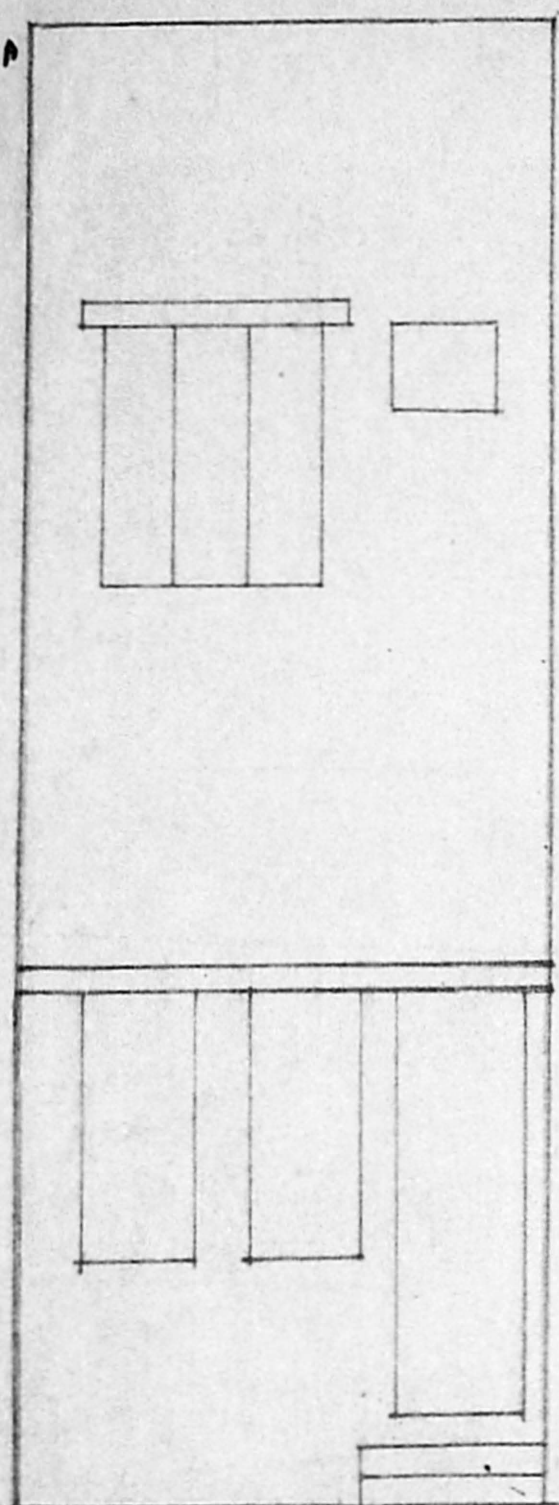


FRONT ELEVATION
 SCALE 1:50

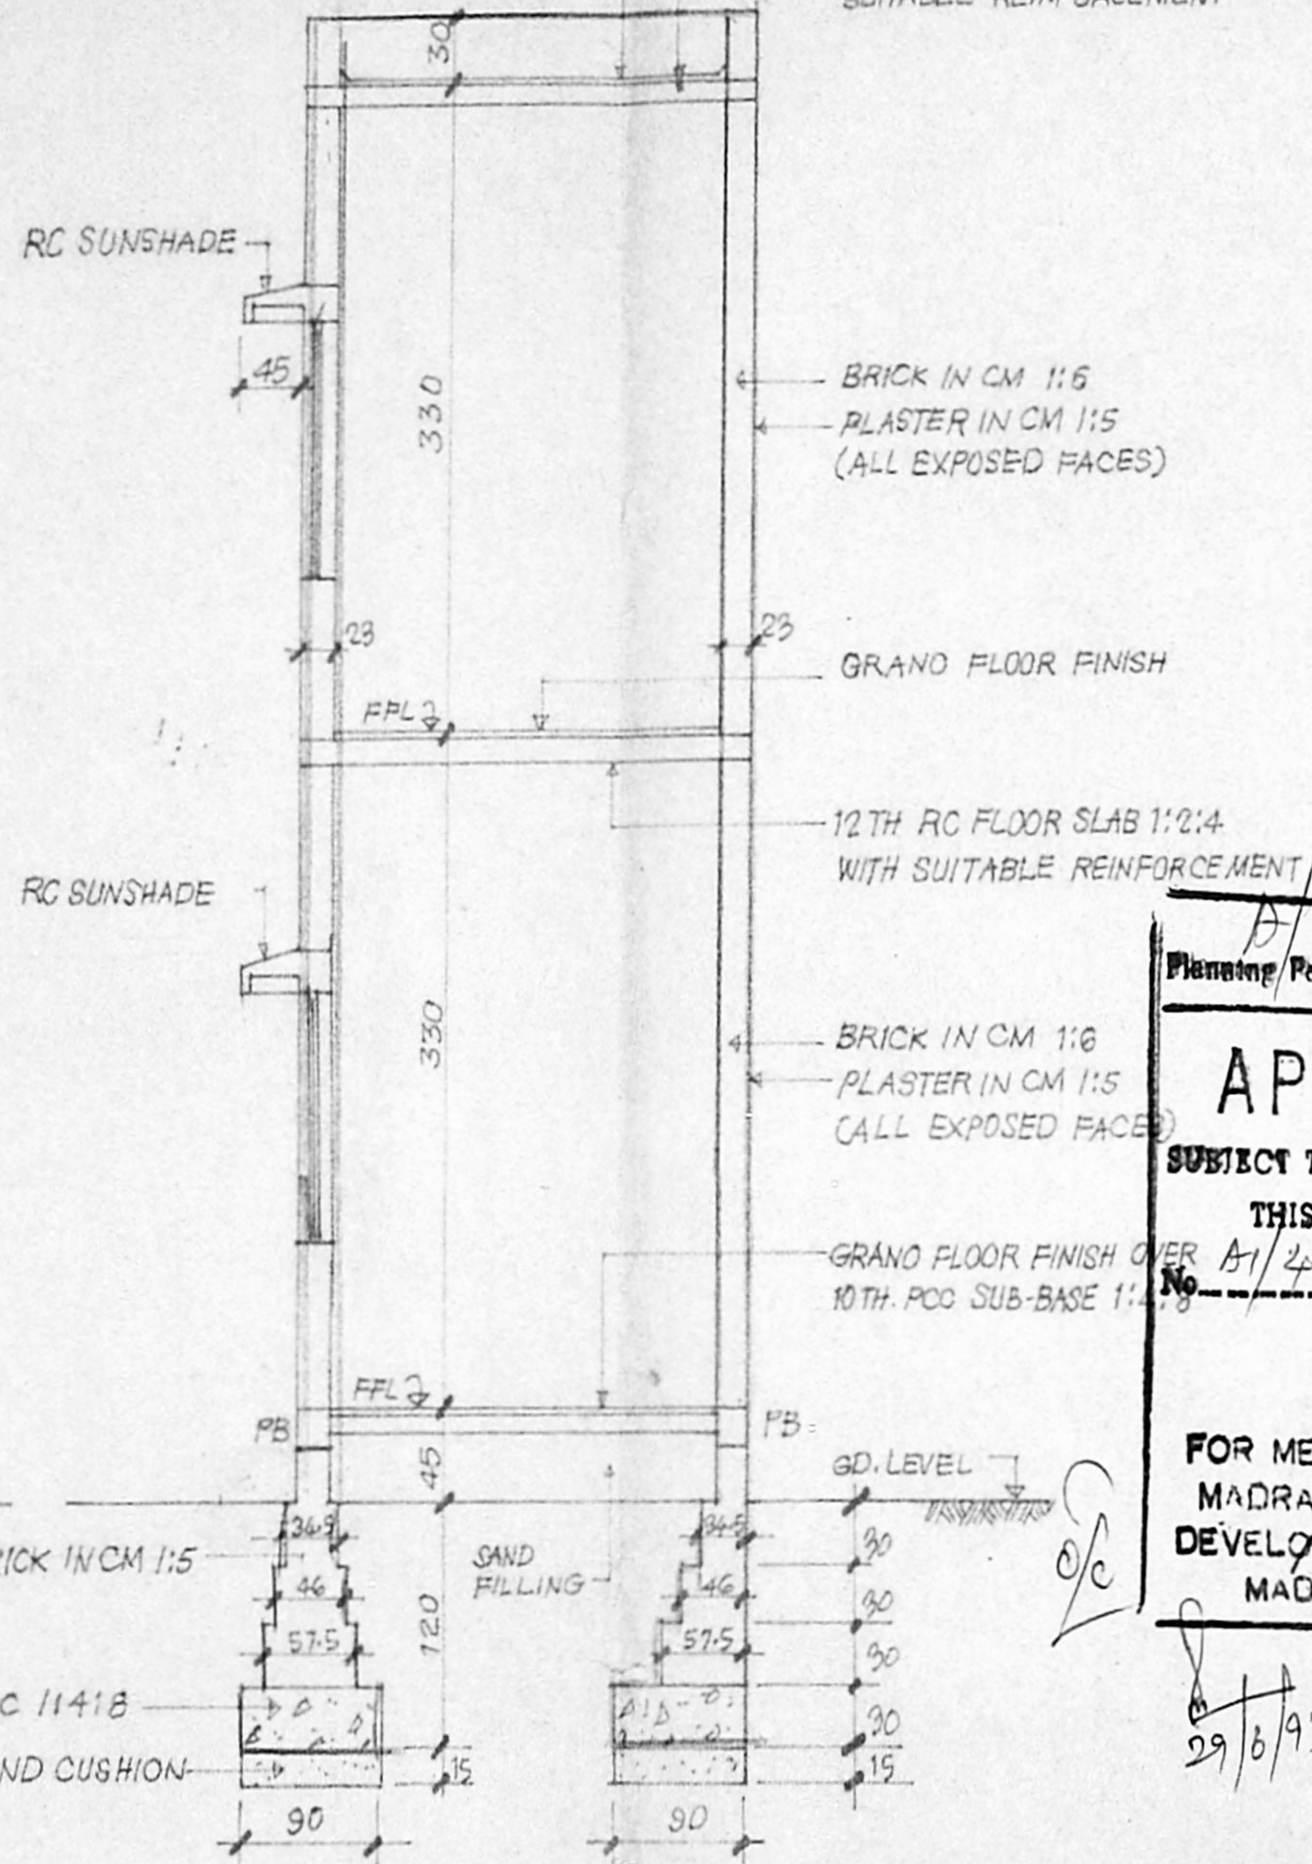

SECTION ON A-B
 SCALE 1:50

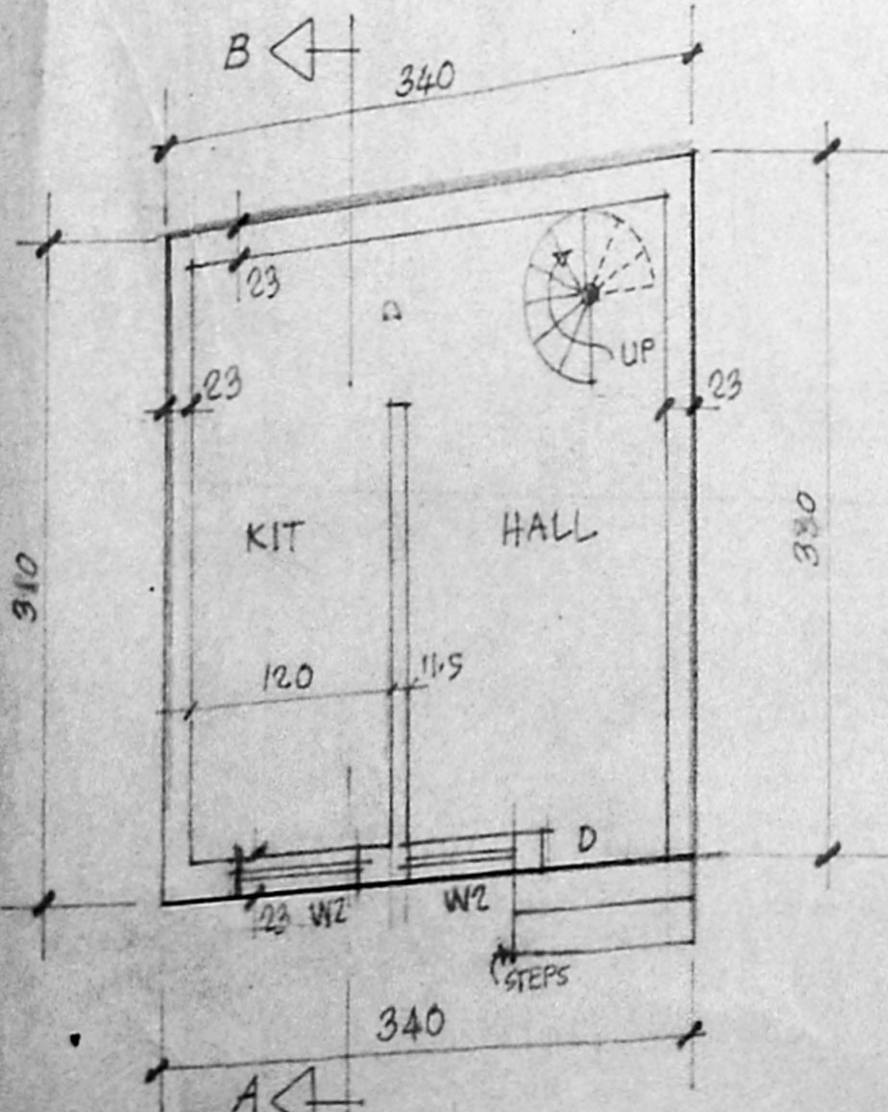

GD. FLOOR PLAN
 SCALE 1:50

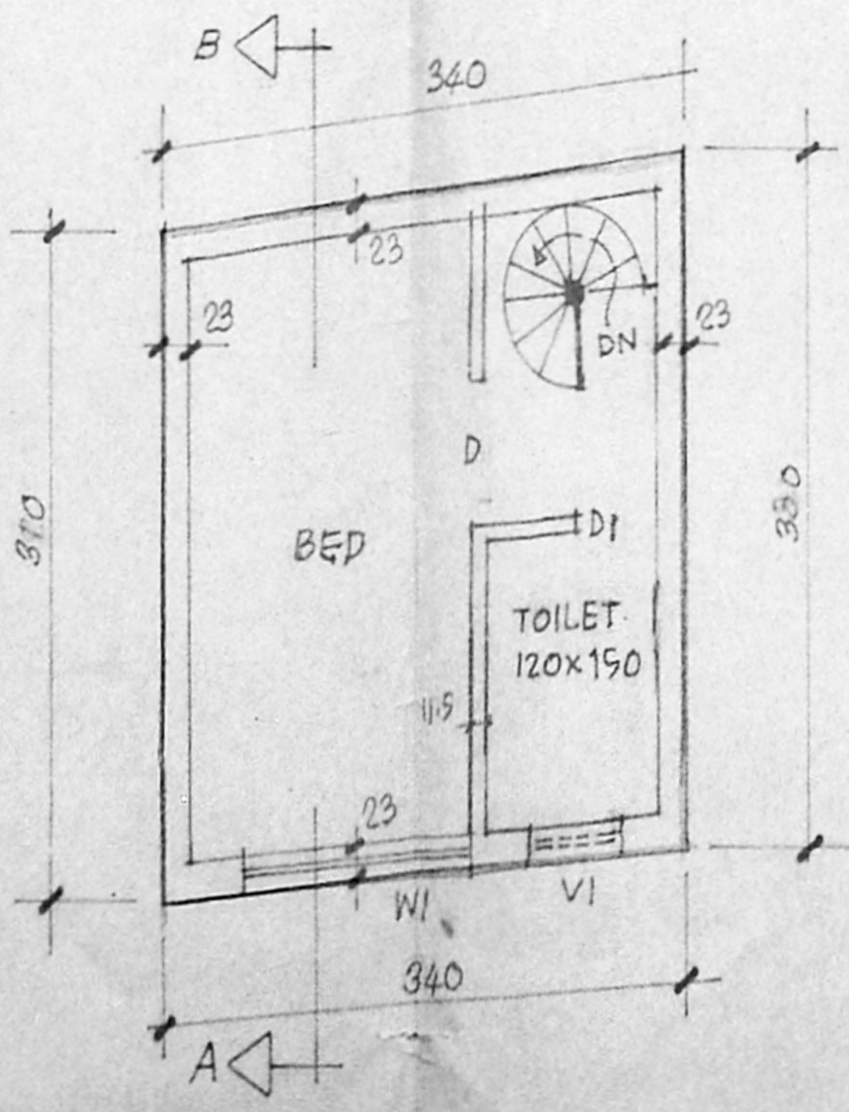

FIRST FLOOR PLAN
 SCALE 1:50

KEY PLAN
 NOT TO SCALE

NOTE :- ALL DIMENSIONS ARE GIVEN IN CENTIMETRES.

WEATHERING COURSE LAID TO SLOPE
 12TH RC ROOF SLAB 1:2:4 WITH
 SUITABLE REINFORCEMENT

BRICK IN CM 1:6
 PLASTER IN CM 1:5
 (ALL EXPOSED FACES)

GRAND FLOOR FINISH

12TH RC FLOOR SLAB 1:2:4
 WITH SUITABLE REINFORCEMENT

BRICK IN CM 1:6
 PLASTER IN CM 1:5
 (ALL EXPOSED FACES)

GRAND FLOOR FINISH OVER
 10TH PCC SUB-BASE 1:2:4

Planning/Permit No. B/19021/401/95




APPROVED

SUBJECT TO THE CONDITIONS IN
 THIS OFFICE LETTER.

No. B/4756/95 Date 6-95

FOR MEMBER OF THE
 MADRAS METROPOLITAN
 DEVELOPMENT AUTHORITY
 MADRAS - 600 008.

29/6/95

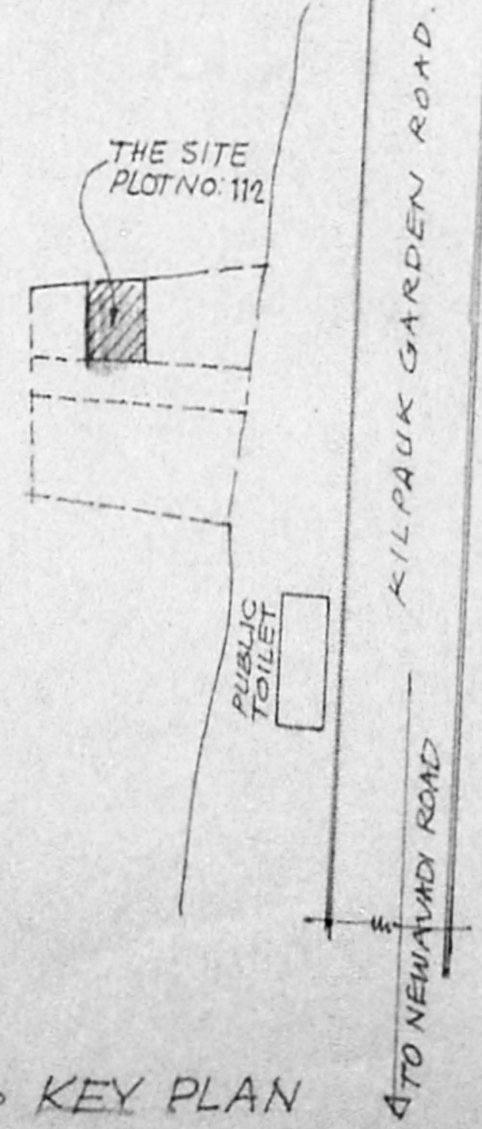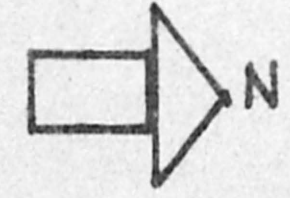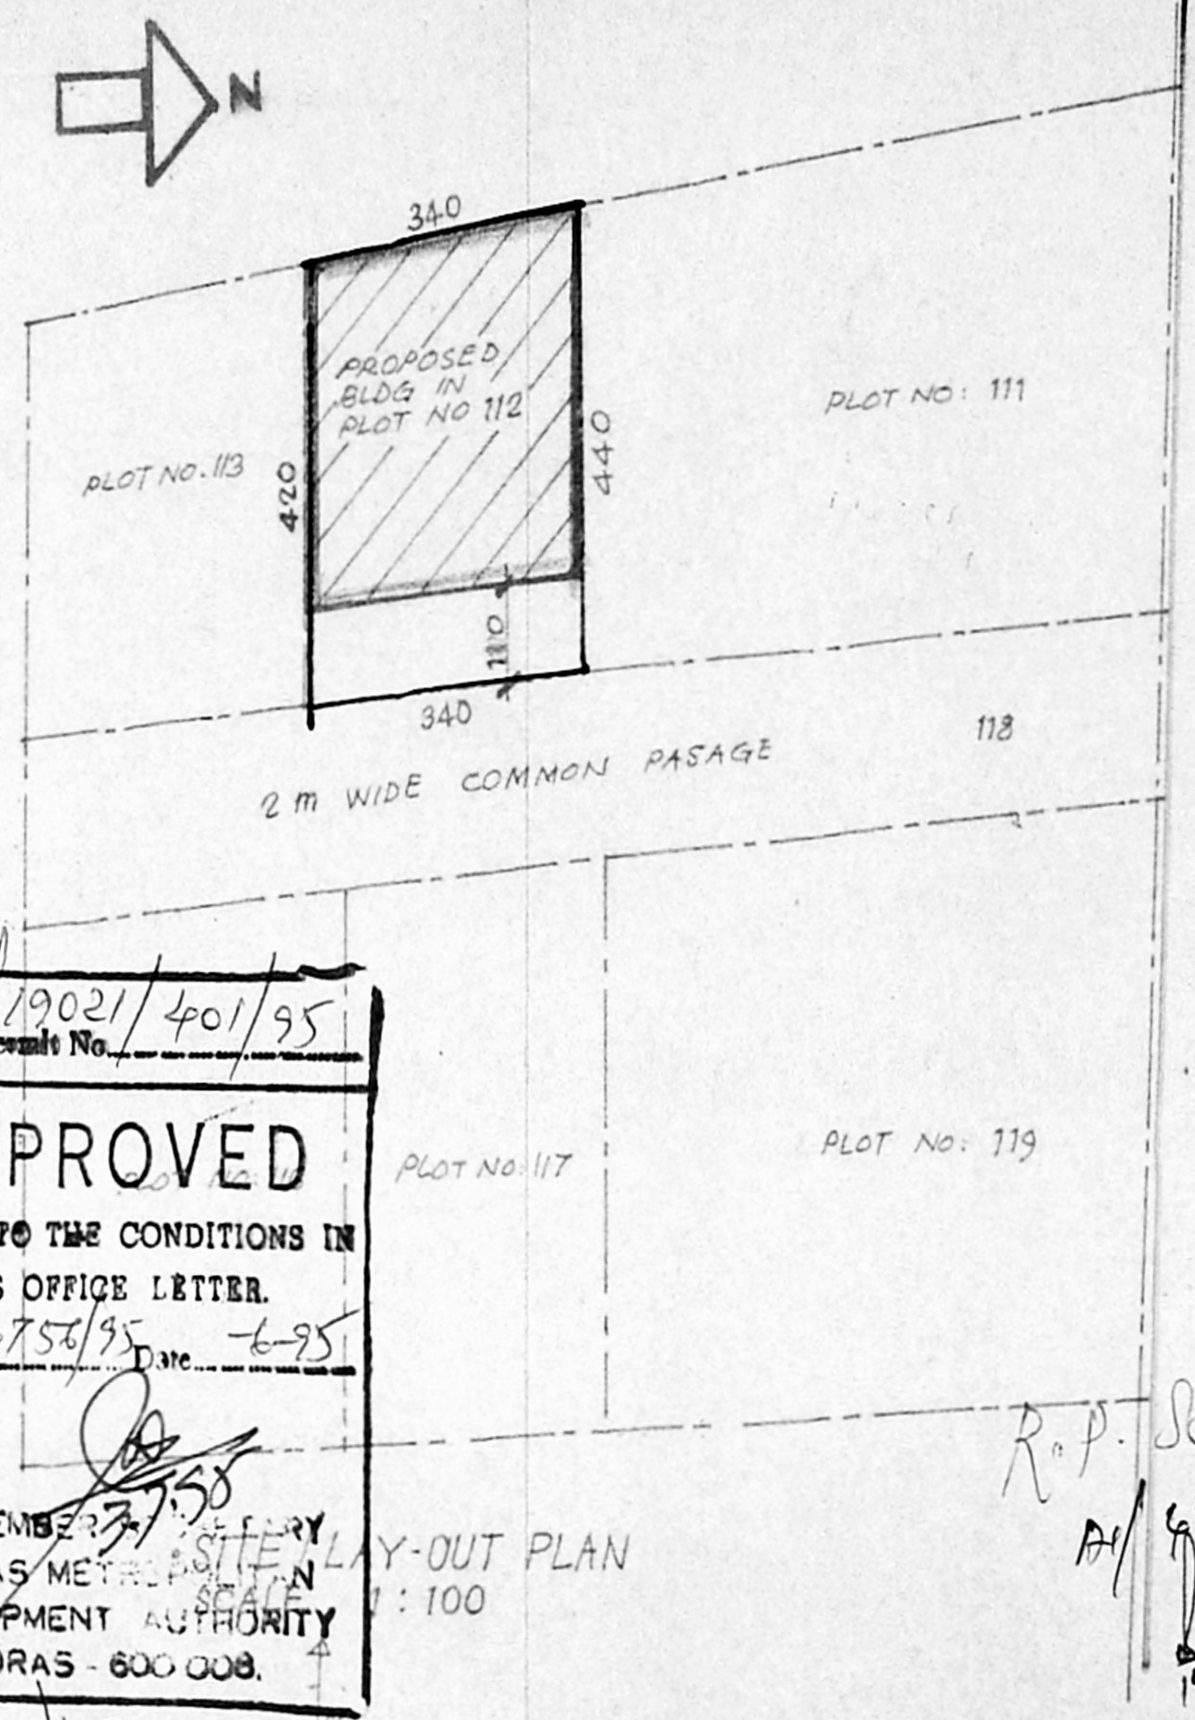

SCHEDULE OF JOINERY D = 90 x 210 WDN DOOR PANELLED D-1 = 70 x 210 WDN PANELLED DOOR V-1 = 60 x 45 WDN GLAZED VENTILATOR W1 = 150 x 130 WDN GLAZED WINDOW W2 = 45 x 130 "	
REFERENCE :- PROPOSED WORK SHOWN THUS	
BOUNDARY LINE " "	ROAD " "
AREA STATEMENT AREA OF PLOT = 14.60 sm. BUILT UP AREA : GD FLOOR = 11.20 sm. FIRST FLOOR = 11.20 sm.	
PROPOSED CONSTRUCTION IN PLOT NO. 112 VENKATASAMY NAIDUPURAM AMINJIKKARAI VILLAGE, TS NO. 2 OF BLOCK NO. 4, KILPAUK, MADRAS - 10	
PLAN ELEVATION & SECTION	
Baalhan Redwan	
OWNER	
A. JOSEPH RAJ CRUZ, B.B., Consulting Engineer, Licensed Surveyor Class-I No. 274 2476 K. M. Street, MADRAS 91 Telephone : 421099	