



FRONT ELEVATION
SCALE 1:50

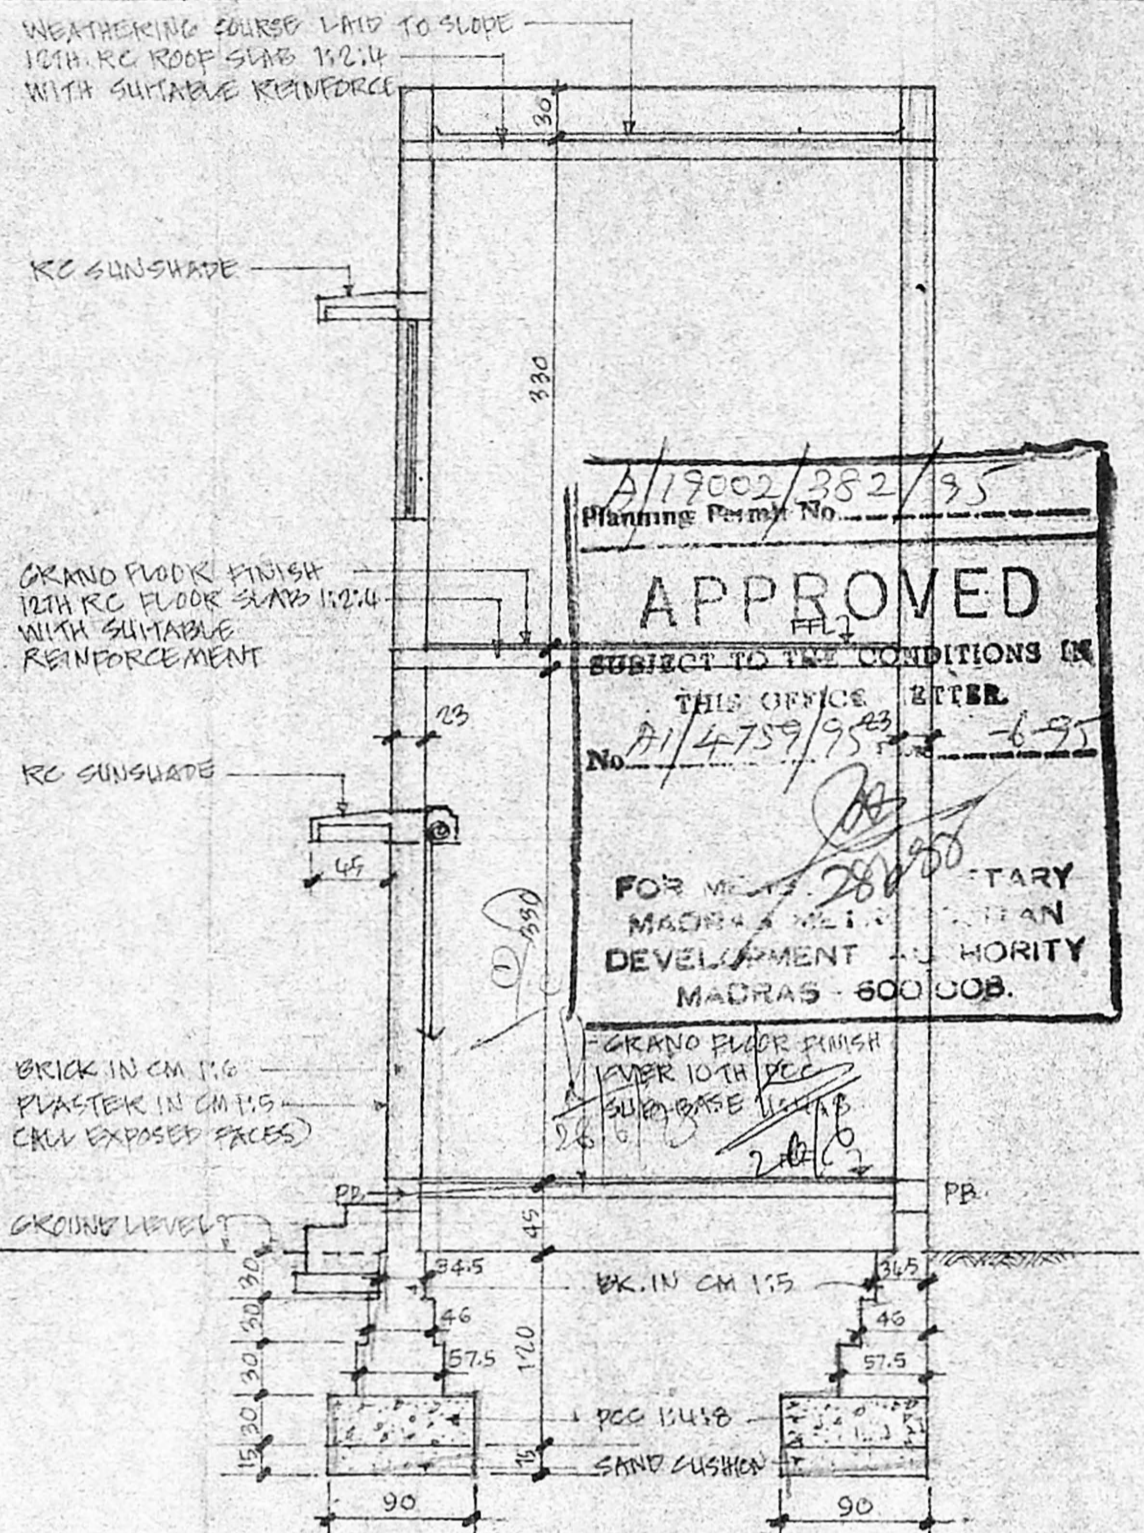


SECTION ON A-B
SCALE 1:50

A/19002/382/95
Planning Permit No.
APPROVED
SUBJECT TO THE CONDITIONS IN
THIS OFFICE ORDER.
No. A/14759/95 - 695
FOR METERED UTILITY
MADRA & MICHIGAN
DEVELOPMENT AUTHORITY
MADRAS - 600 008.

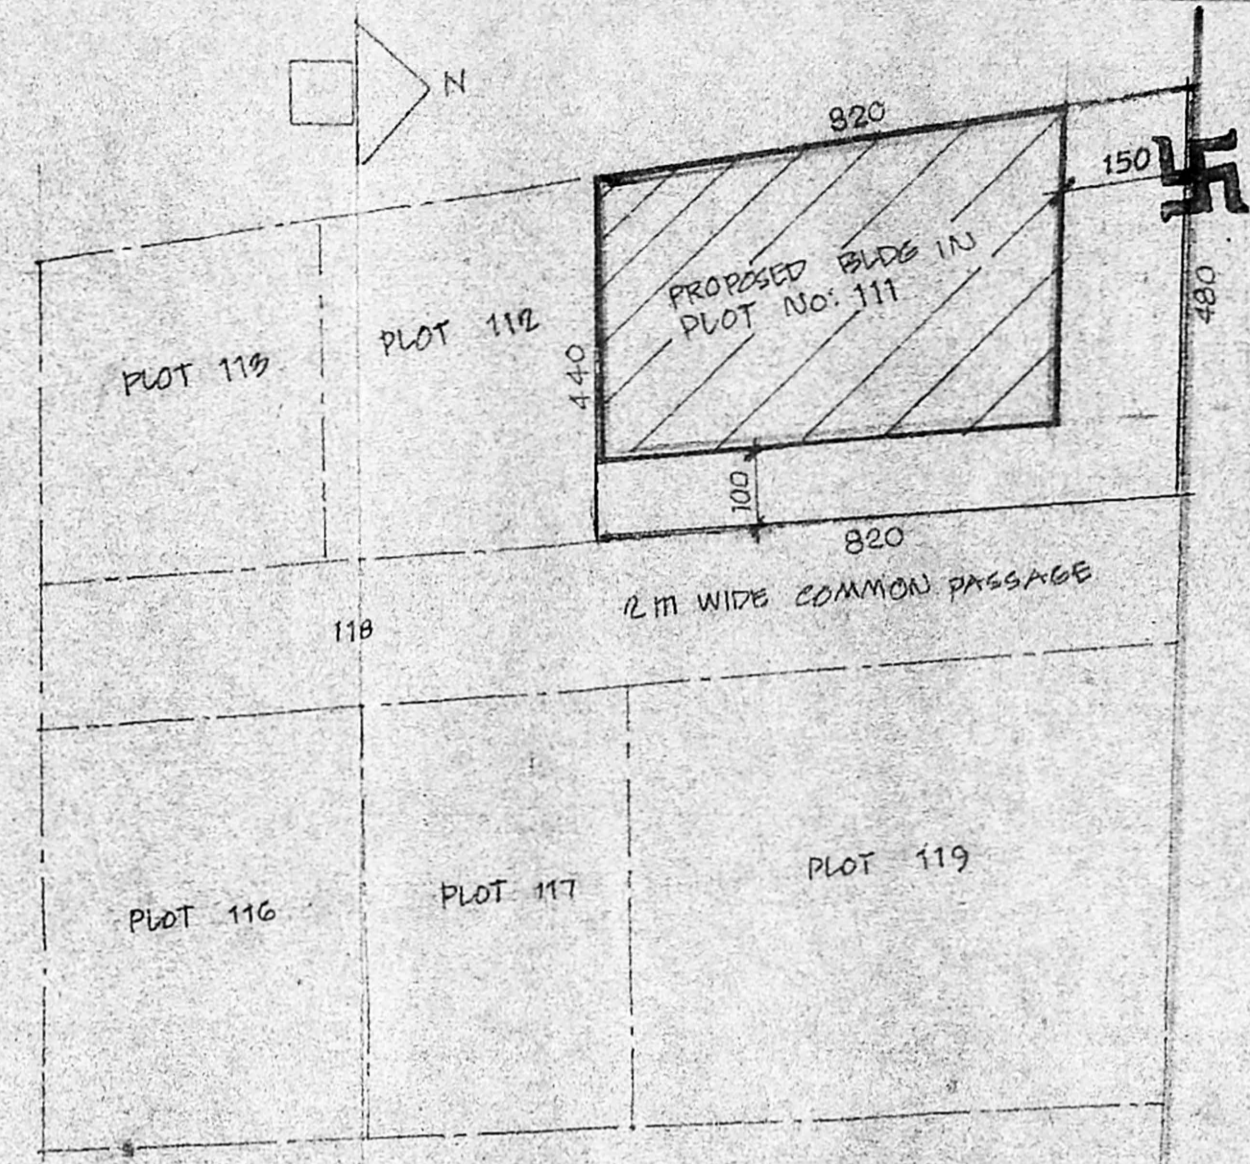


SITE/LAY-OUT PLAN.
SCALE 1:100

R. P. Senthilraj
A/14759/95
16/6/95

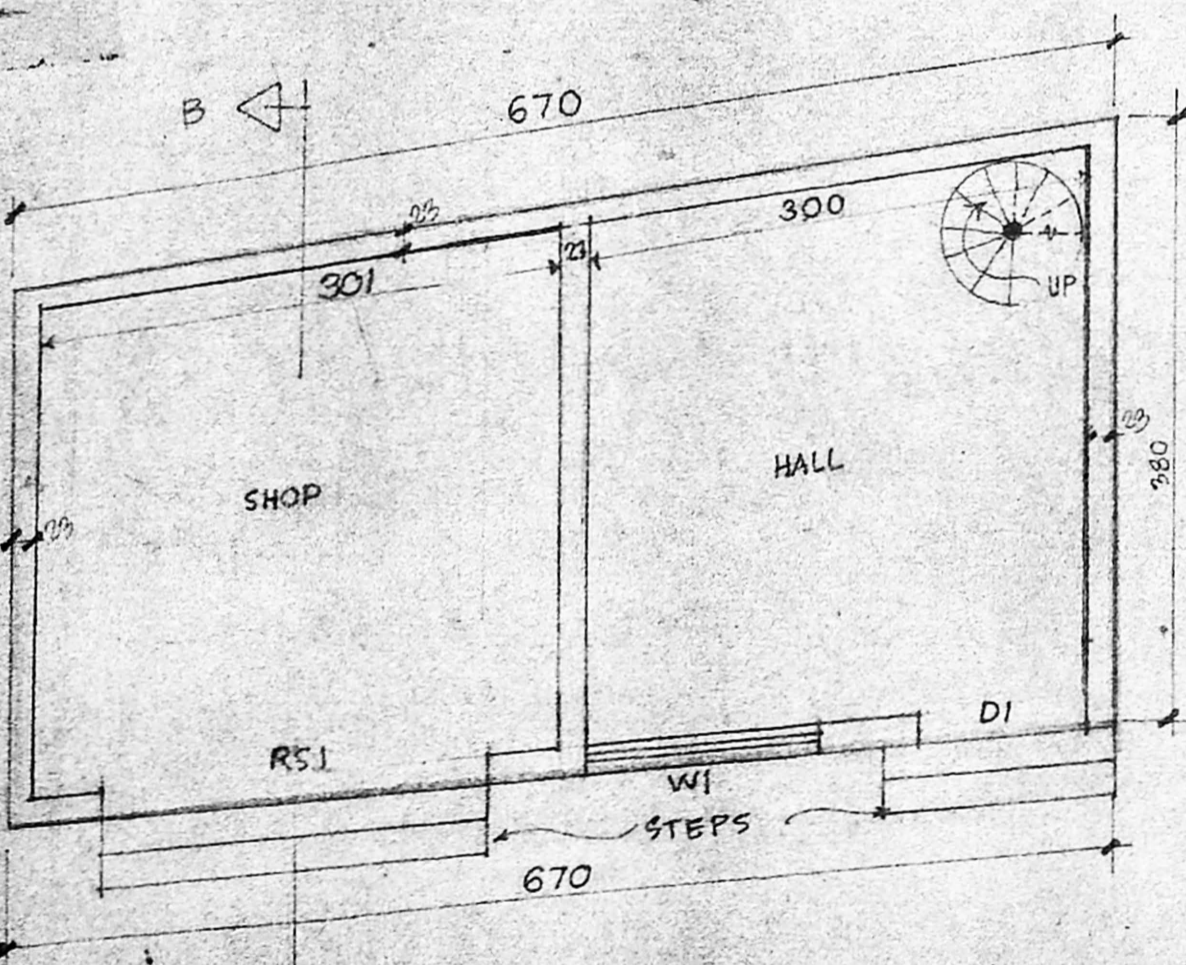

GD. FLOOR PLAN
SCALE 1:50

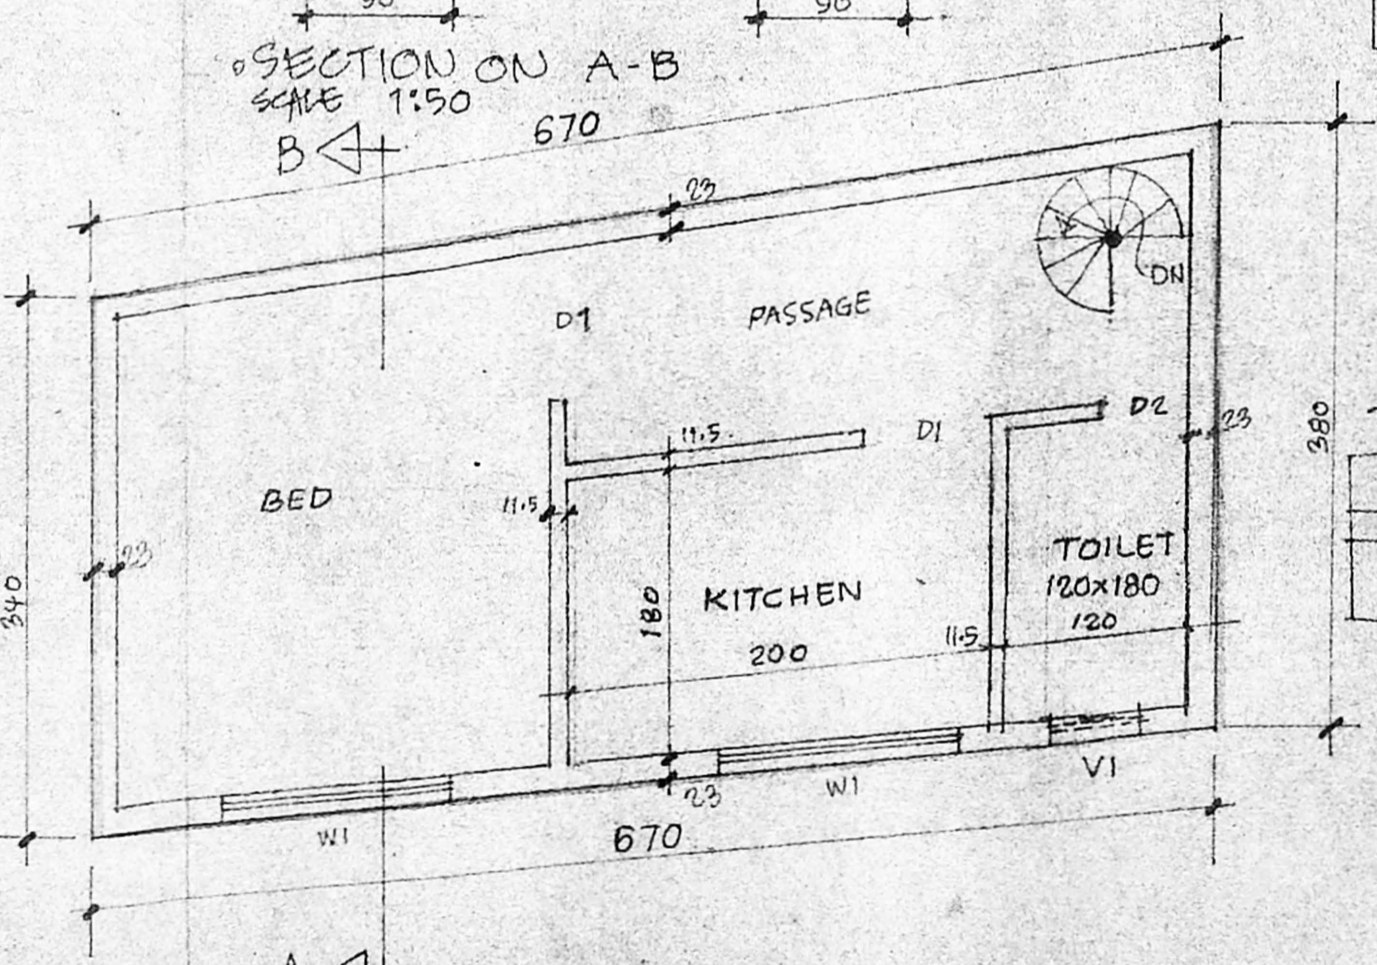

FIRST FLOOR PLAN
SCALE 1:50



KEY PLAN
NOT TO SCALE

SCHEDULE OF JOINERY
RS.1 = 240x210 STEEL ROLLING SHUTTER
D.1 = 90x210 WDN PANELLED DOOR
D.2 = 70x220 WDN PANELLED DOOR
W1 = 150x120 WDN GLAZED WINDOW
V1 = 60x45 WDN GLAZED VENTILATOR
REFERENCE:-
PROPOSED WORK SHOWN THUS

AREA STATEMENT:-
AREA OF PLOT = 37.70 SQM
BUILTUP AREA = 6th FLOOR 24.10 " } 48.20sqm
FIRST FLOOR 24.10 "

PROPOSED CONSTRUCTION IN PLOT NO. 111
VENKATASAMY NAIDUPURAM
AMINJIKKARAI VILLAGE, TS. NO 12 OF
BLOCK NO. 4, KILPAUK, MADRAS-10.

PLAN ELEVATION & SECTION.
L. Raju
OWNER

NOTE:- ALL DIMENSIONS ARE SHOWN IN CENTIMETRES.

A. JOSEPHARATHI, B.E.,
Consulting Engin.
LICENSED SURVEYOR Class-1 No.
24/6, Khan Street, MADRAS-94.
Telephone: 421099