



FRONT ELEVATION

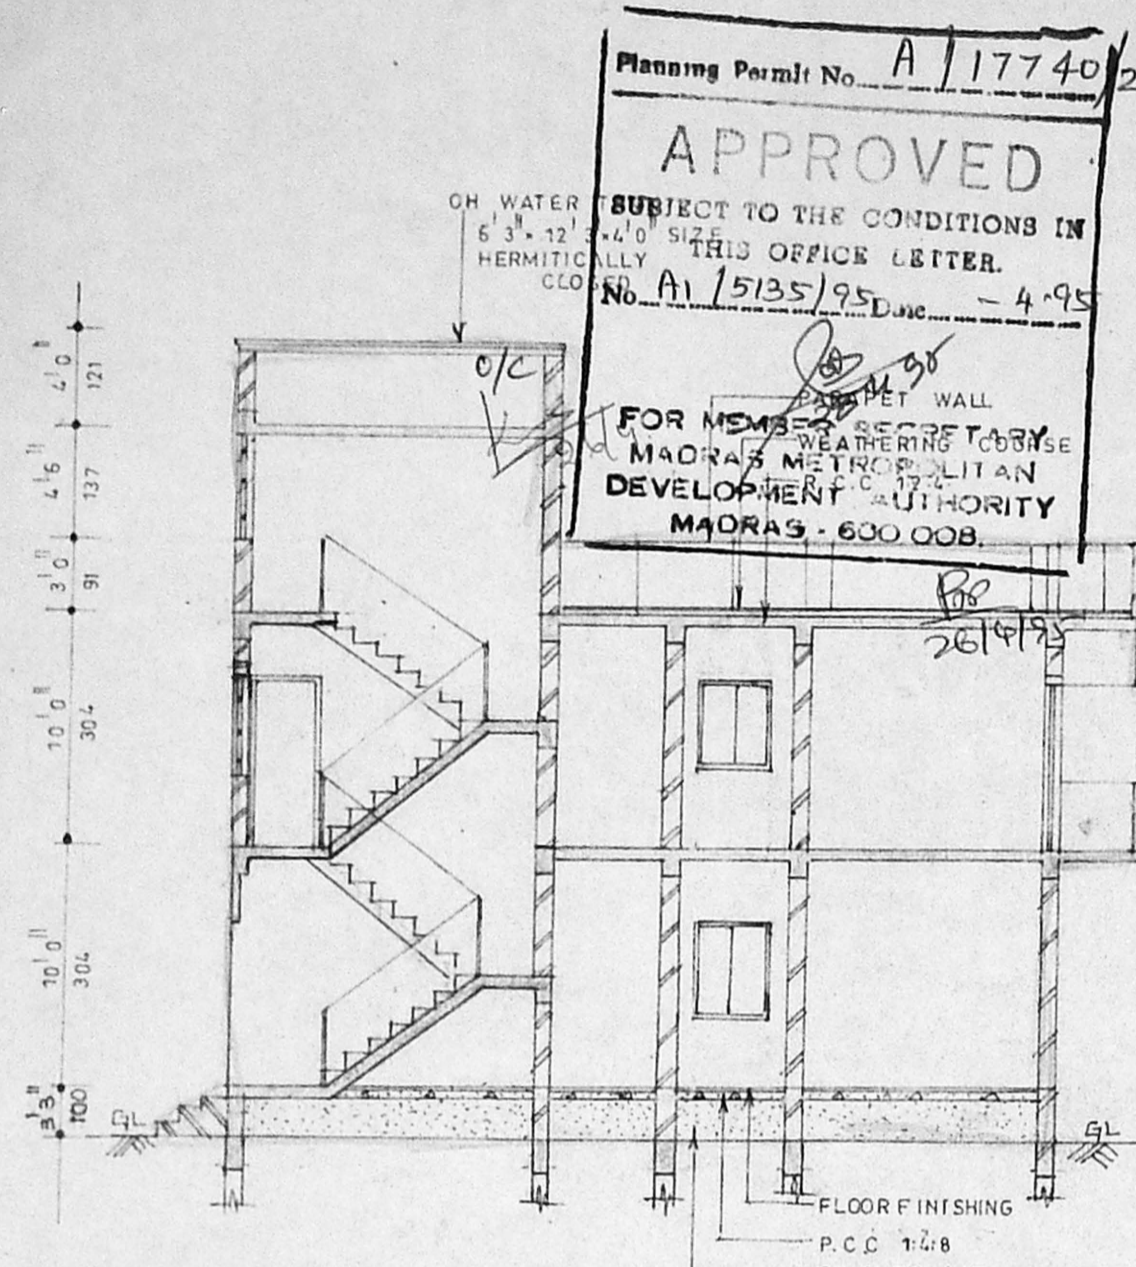


SECTION A-B

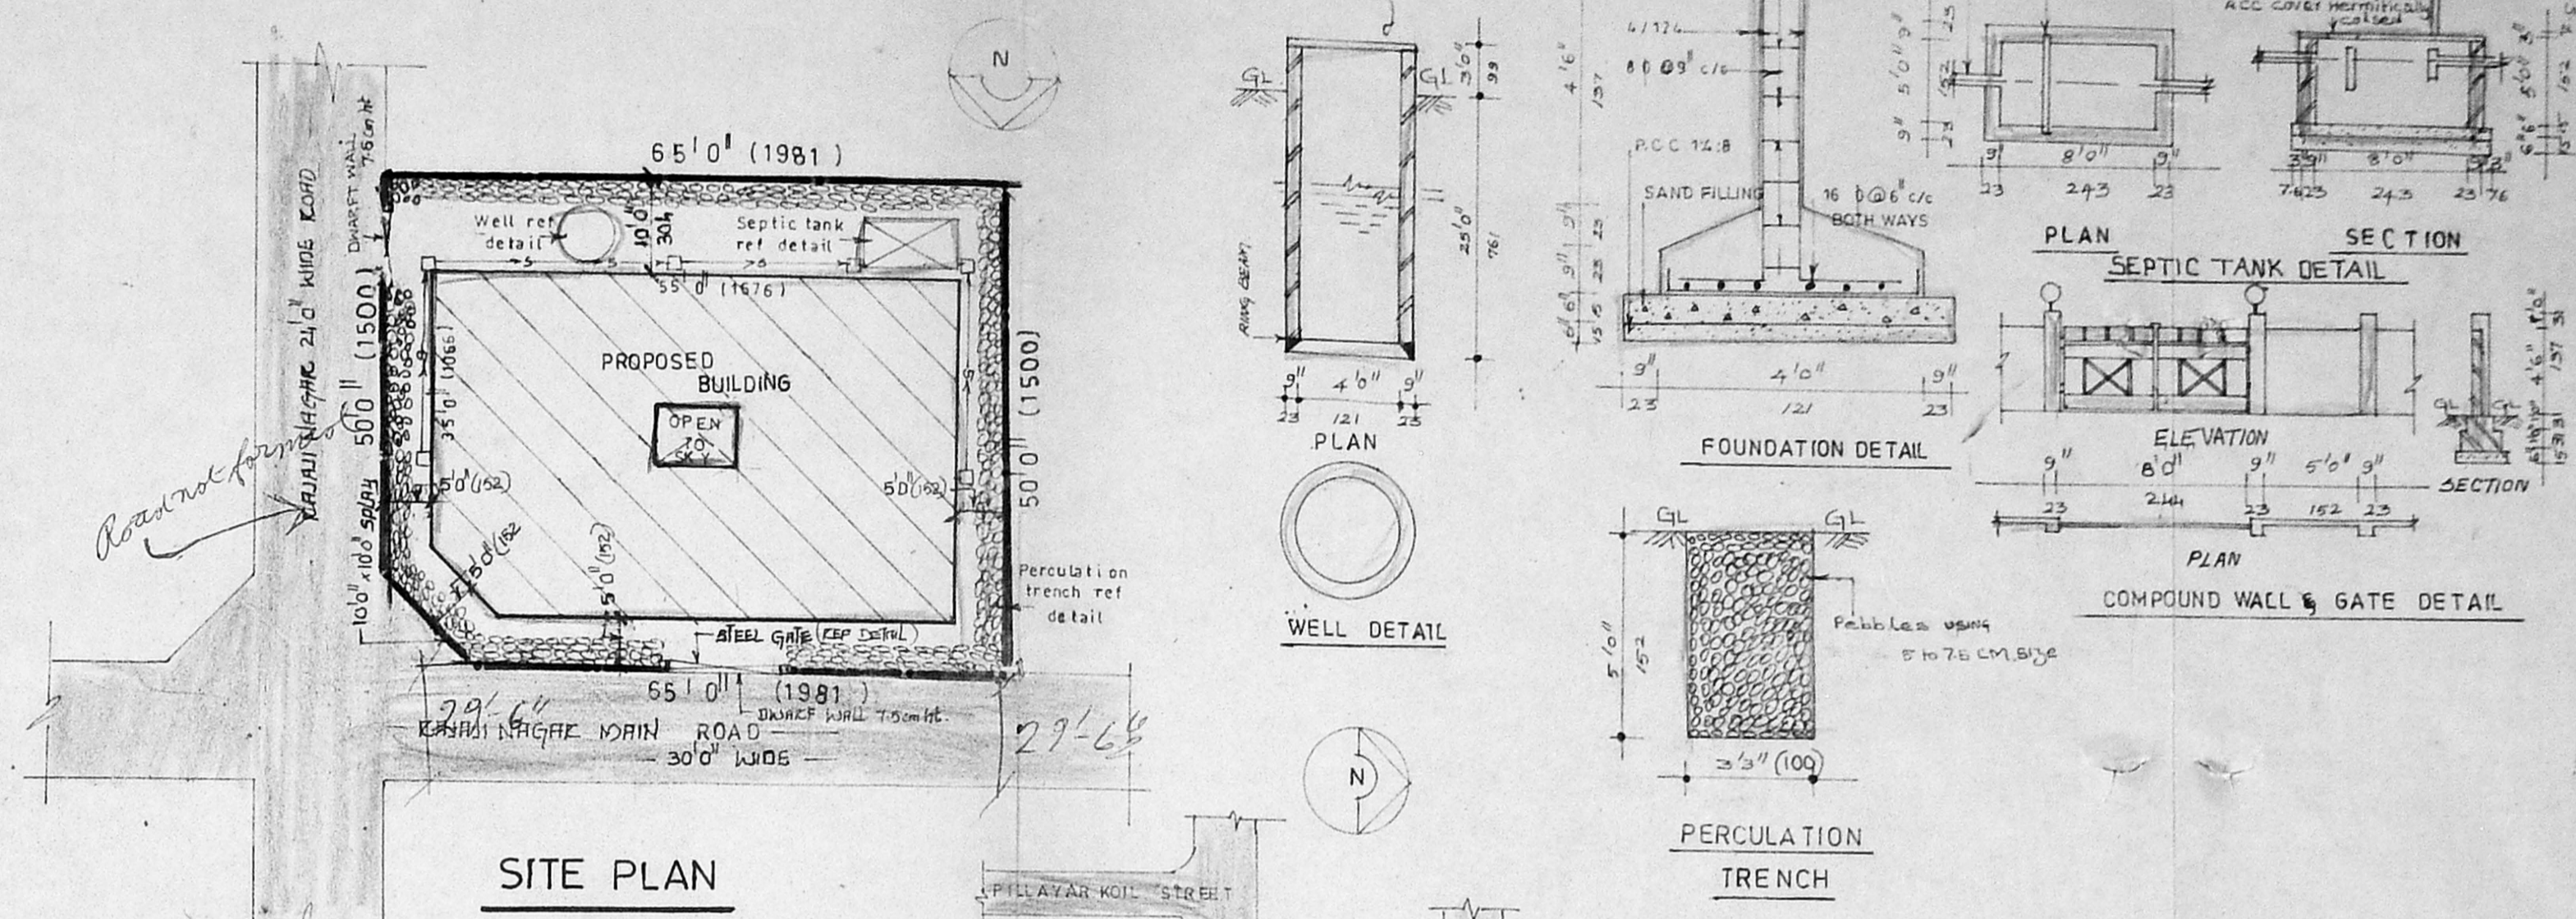

SITE PLAN


SCALE: 1" = 16'0"

S.L.V.
D.X
W.S.X
Road - Tanned
pro. contn. not yet started
Inspection plan
18/3/95

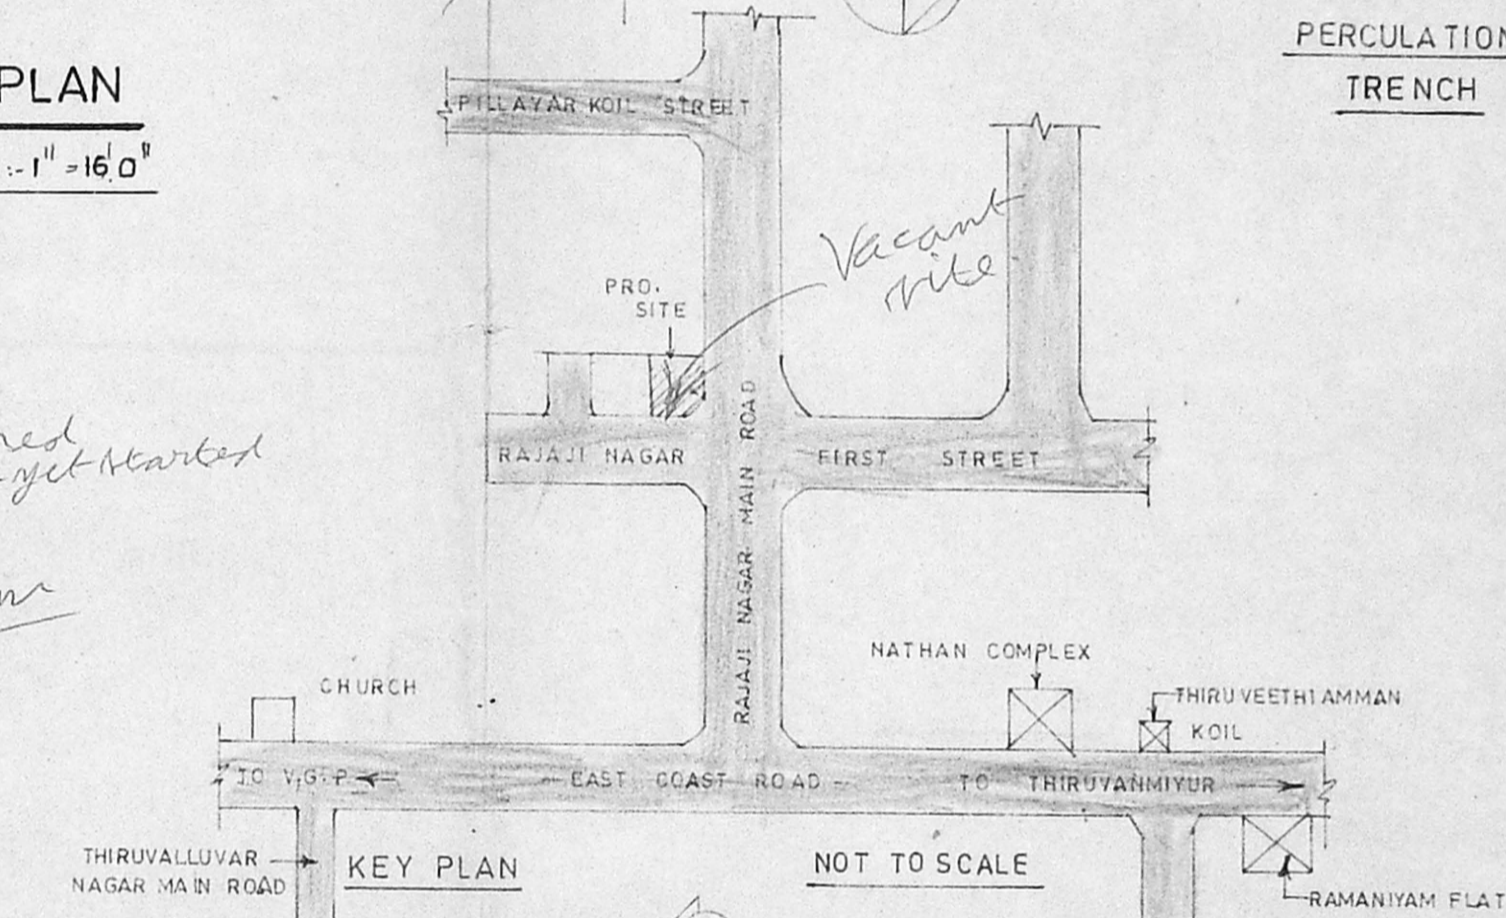


KEY PLAN


NOT TO SCALE

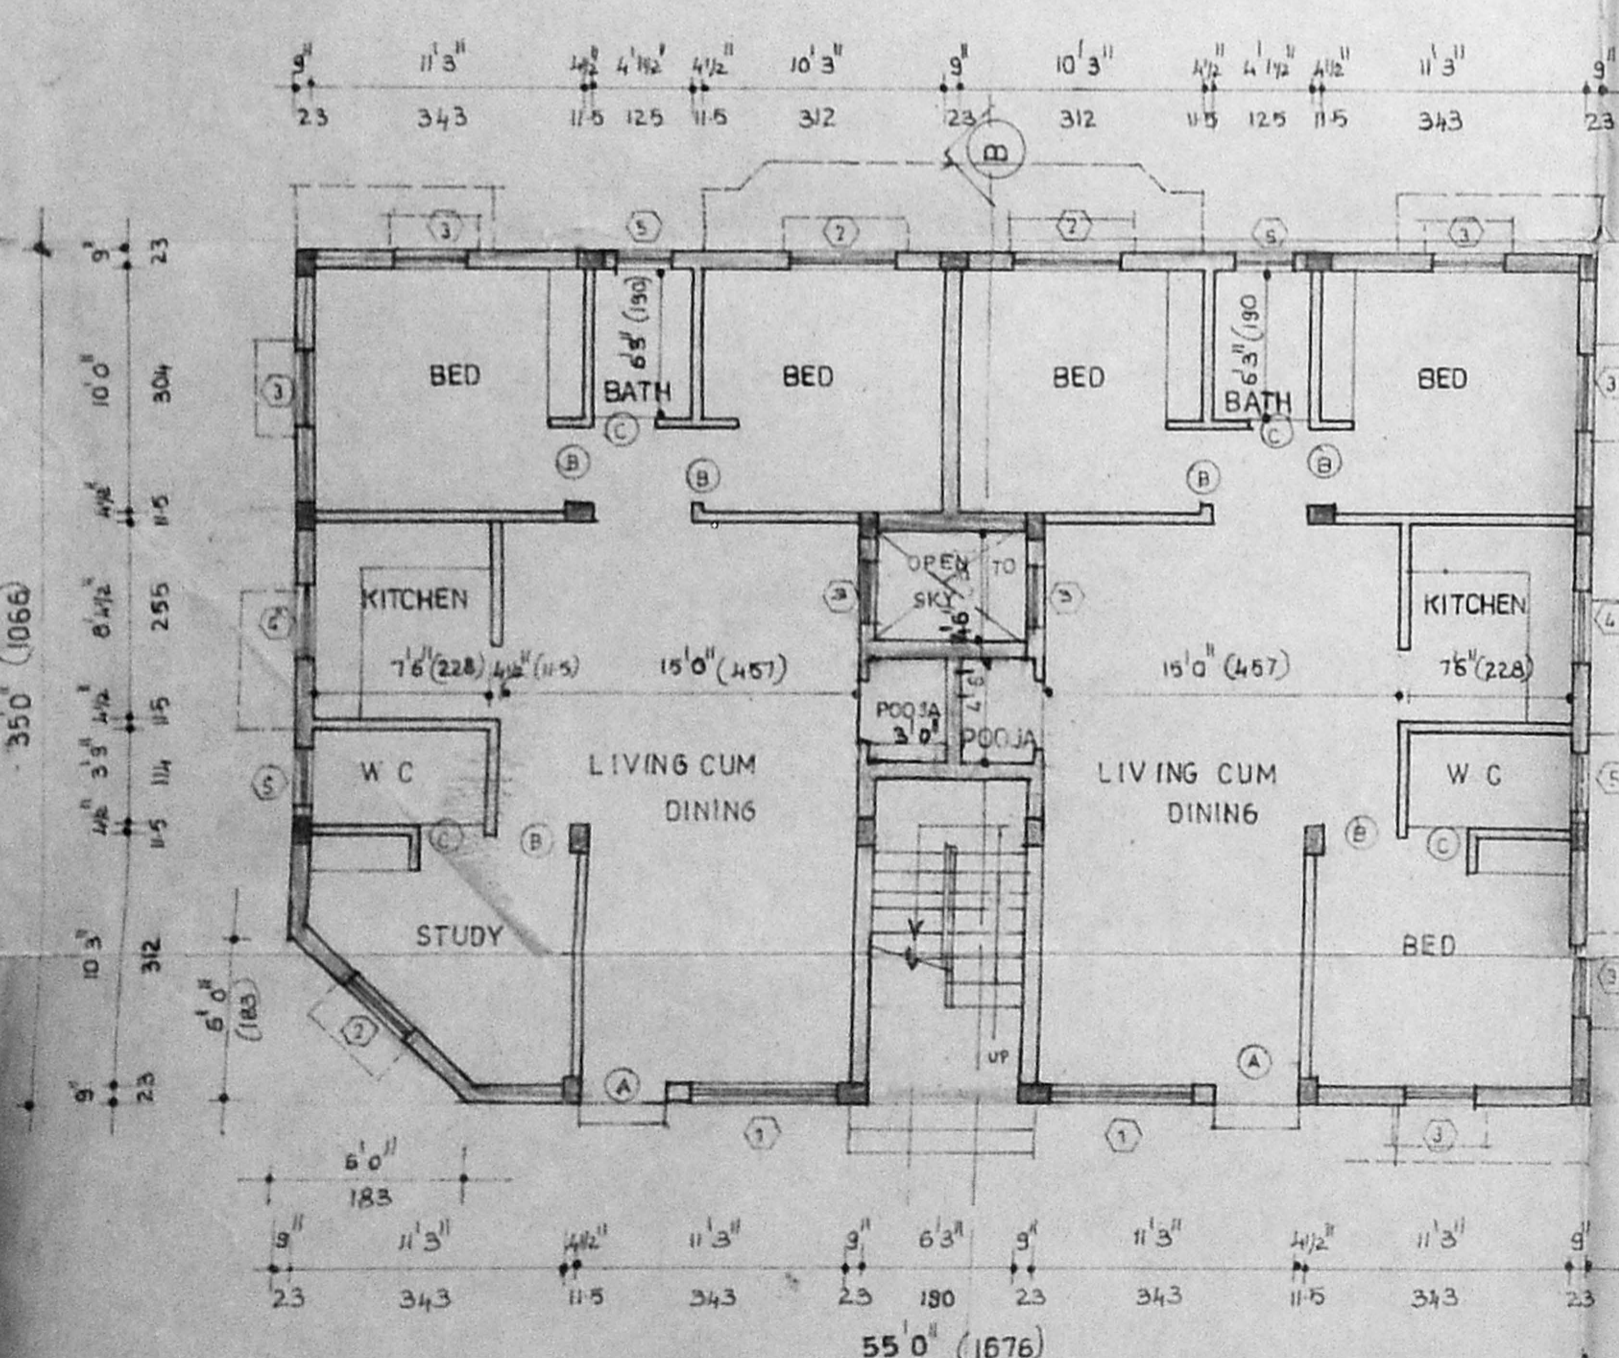

GROUND FLOOR PLAN

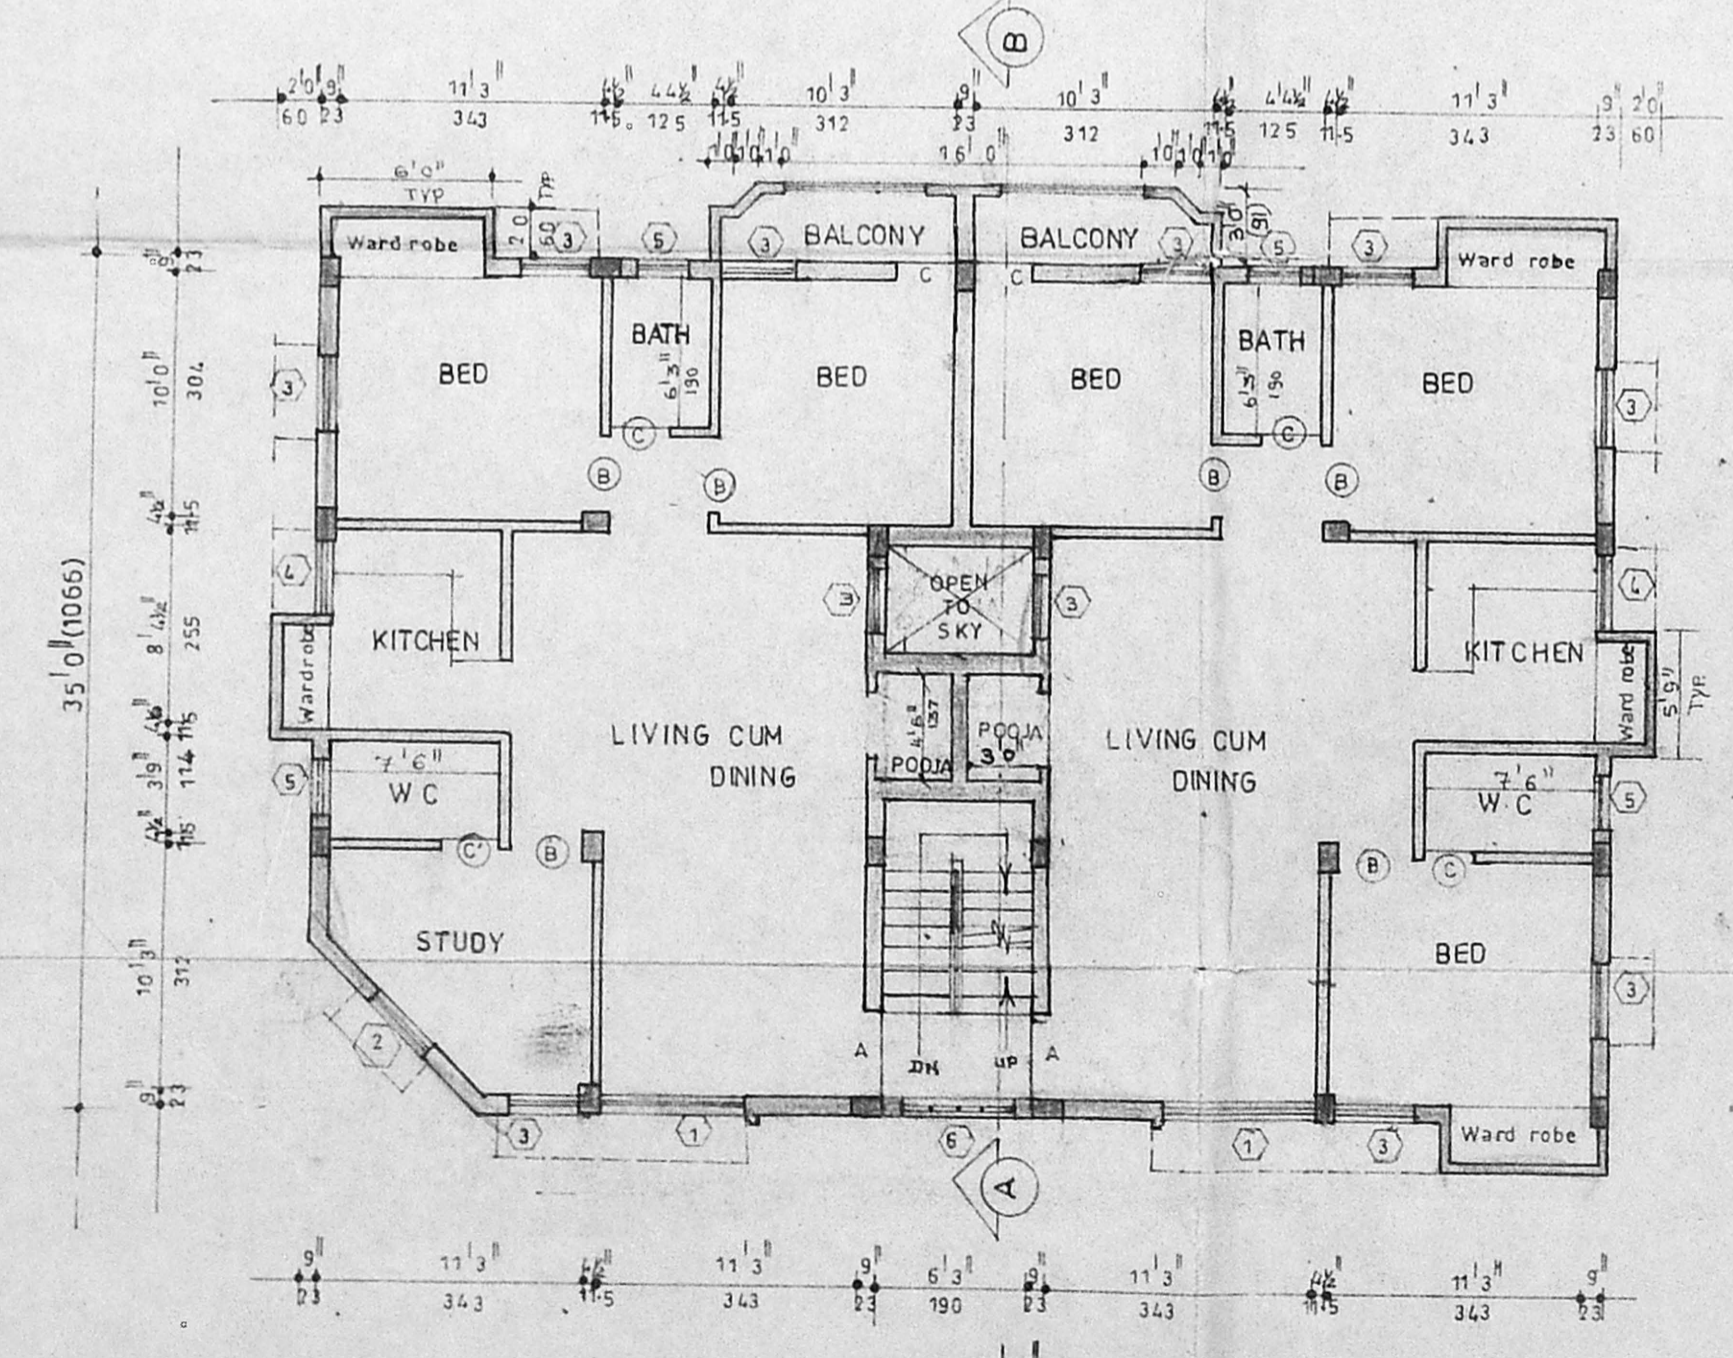

FIRST FLOOR PLAN

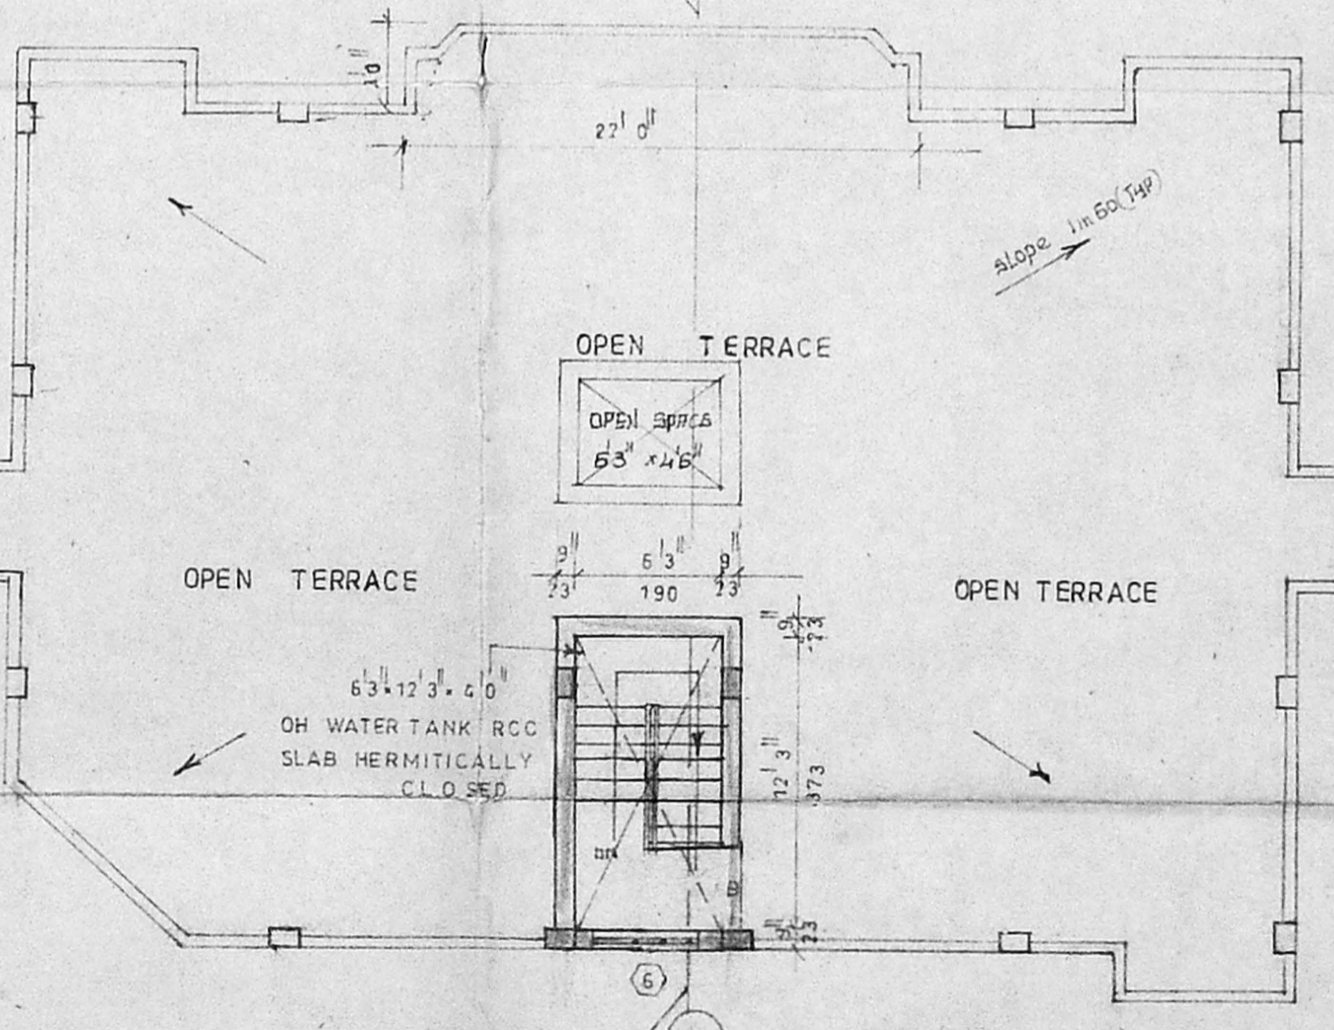

TERRACE FLOOR PLAN

PLAN SHOWS THE PROPOSED RESIDENTIAL BUILDING AT PLOT NO 48, IN THE APPROVED LAYOUT NO LPD/DTP NO 234/74 LETTER NO 6170/74, COMPRISED S.NO. 101/13. AT RAJAJI NAGAR, THIRUVANMIYUR, MADRAS-41

DATE	SCALE	
7/3/95	1" = 8'0"	
DRN	SCALE	
CKD	1" = 8'0"	
SCHEDULE OF JOINERY		
TYPE	DESCRIPTION	SIZE
(A)	DOOR	3' 0" x 7' 0" 106 x 213
(B)	- DO -	3' 0" x 7' 0" 91 x 213
(C)	- DO -	2' 6" x 7' 0" 76 x 213
(1)	WINDOW	6' 0" x 4' 0" 182 x 121
(2)	- DO -	2' 6" x 4' 0" 137 x 121
(3)	- DO -	3' 0" x 4' 0" 91 x 121
(4)	- DO -	3' 0" x 3' 0" 91 x 91
(5)	VENTILATOR	2' 6" x 2' 0" 76 x 60
(6)	JALRY WORK	4' 0" x 5' 0" 122 x 152
AREA STATEMENT		
PLOT AREA	3250.0 SQ. FT.	302.0 SQ. M.
GROUND FLOOR AREA	2004.0 "	186.0 "
FIRST FLOOR AREA	2004.0 "	186.0 "
TOTAL BUILT UP AREA	4008.0 "	372.0 "
PLOT COVERAGE	61.7%	
F.S.I.	1.2	

COLOUR INDEX	
PROPOSED	ROAD
BOUNDARY	SEWER LINE

OWNER
Deedada

LICENSED SURVEYOR
[Signature]
Dr. M. MOHIDEEN
B.E. (Hons), M.Sc. (Engg.), Ph.D., (Engg.), MIE (Ind)
Chartered Civil & Structural Engineer
Licenced Surveyor Class-I
Corporation of Madras,
Licence No: 1/94-95
E-143, 4th Avenue, Besant Nagar,
MADRAS-600 092, TEL. NO 4916332