




ELEVATION

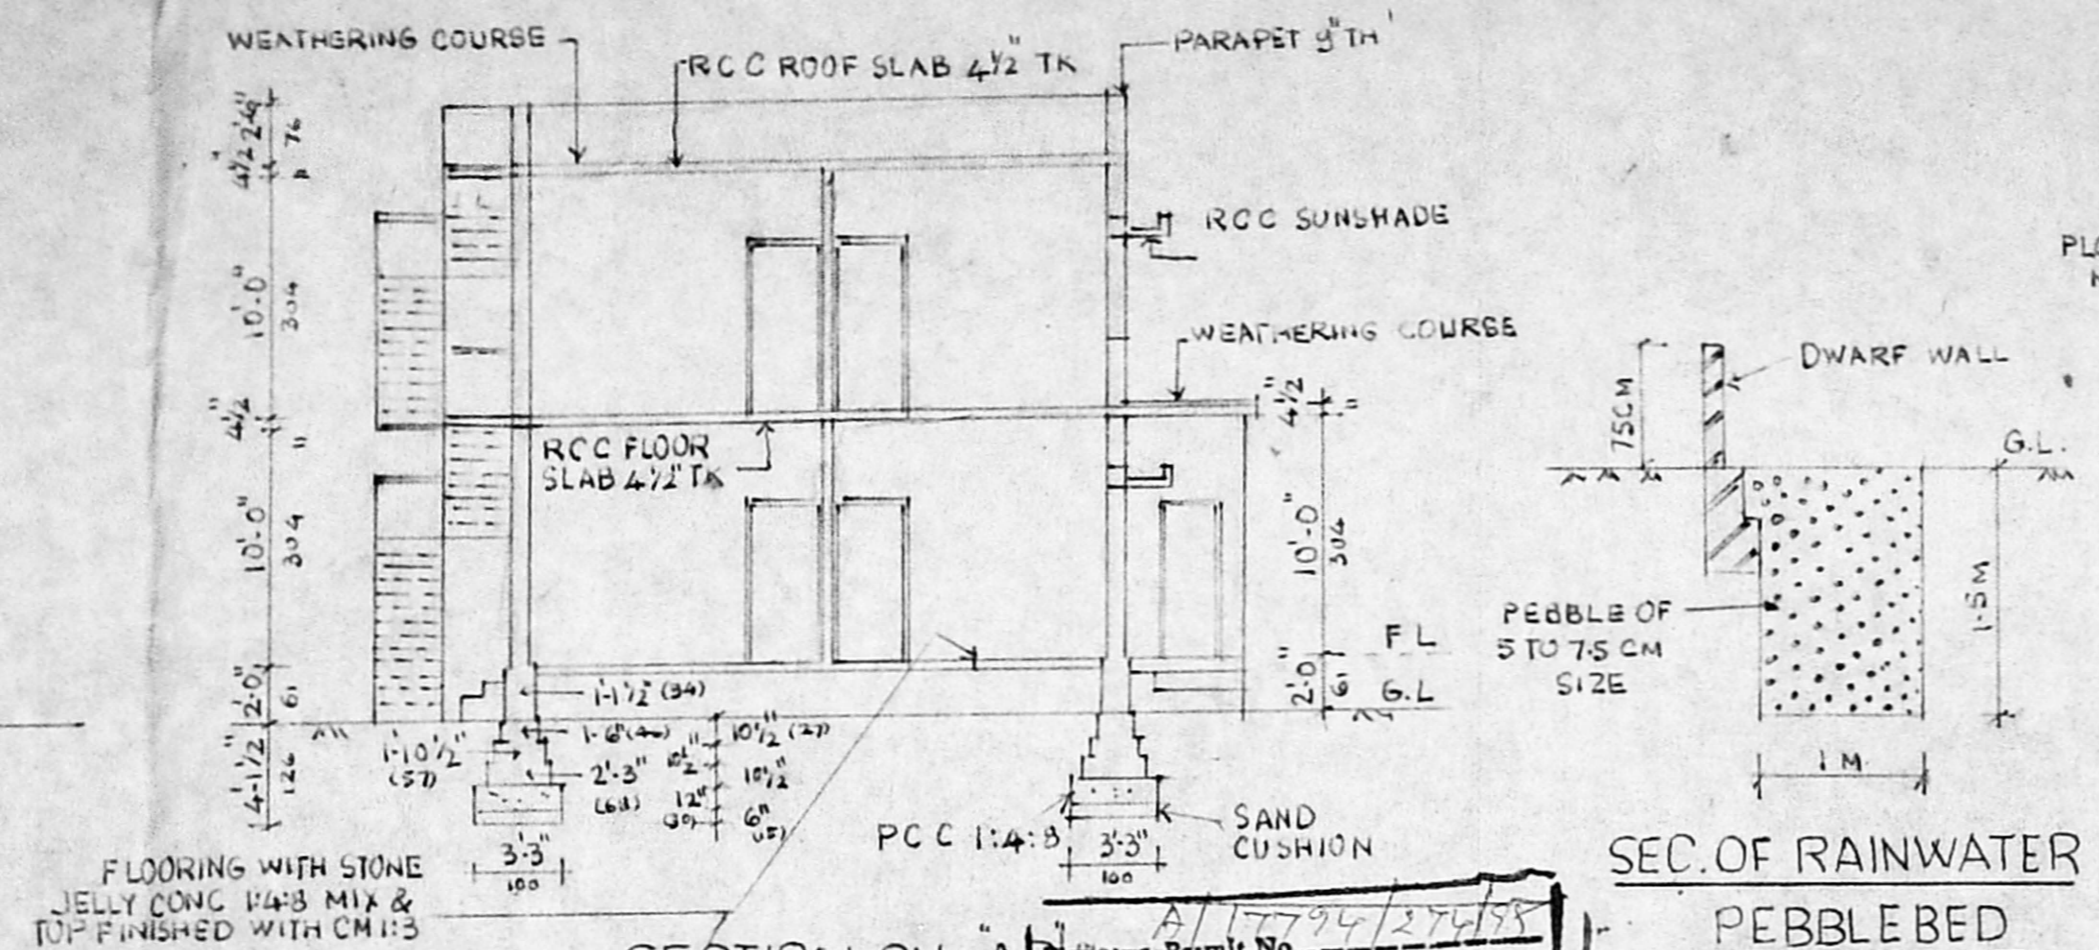


SECTION ON - A

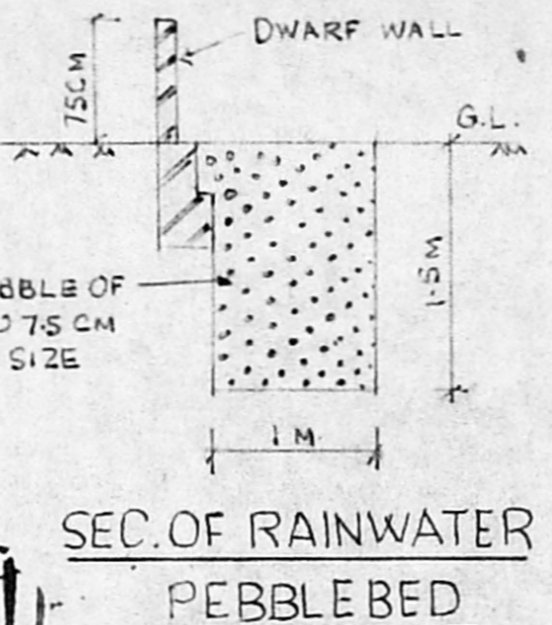

SEC. OF RAINWATER PEBBLE BED

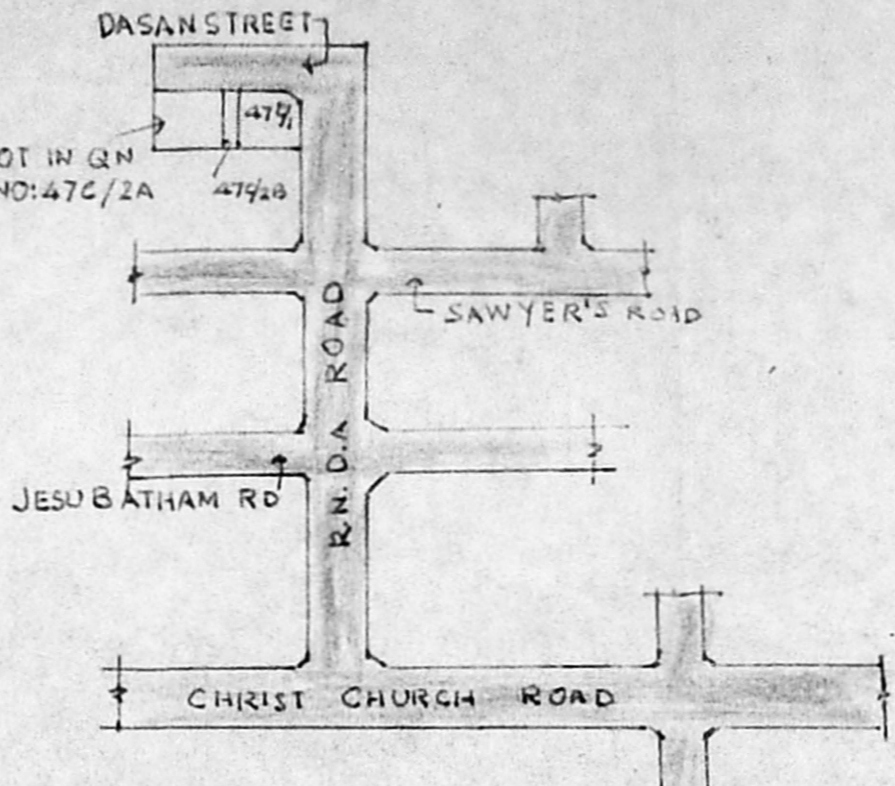


KEY PLAN OF SITE (NOT TO SCALE)

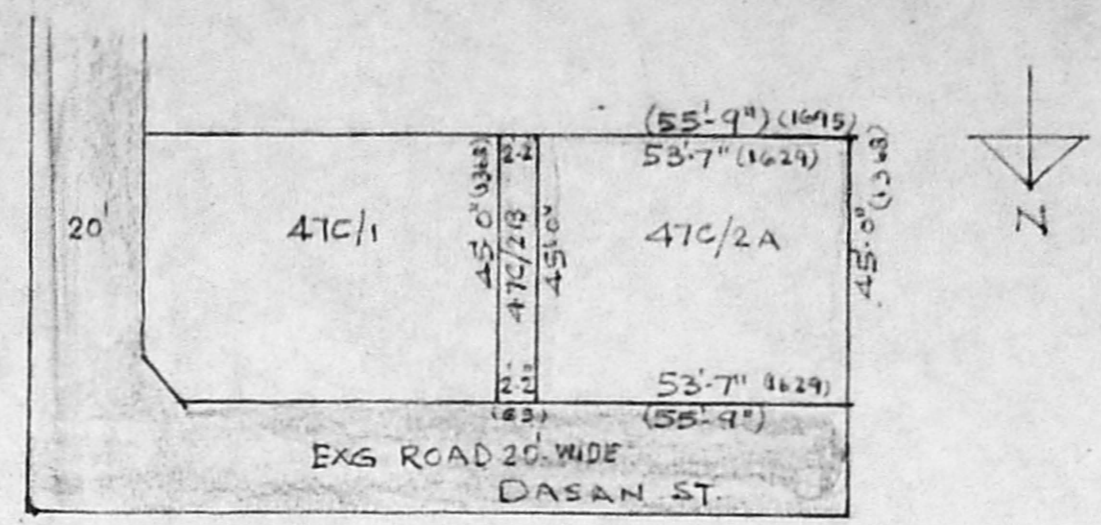


DASAN NAGAR.
 PRO: SUB-DIVISION OF EXG. PLOT NO. 47C/2 INTO 47C/2A AND 47C/2B. SURVEY NO: 435/13 ZAMIN PALLAVARAM SAIDAPET TK. PALLAVARAM MUNICIPALITY

PLOT NO.	AREA.	OWNER'S NAME.
47C/2A	2411 SFT	S. SIVASANKARAN
47C/2B	975 SFT	S. MOHAN RAJ
TOTAL	2386.5 SFT	

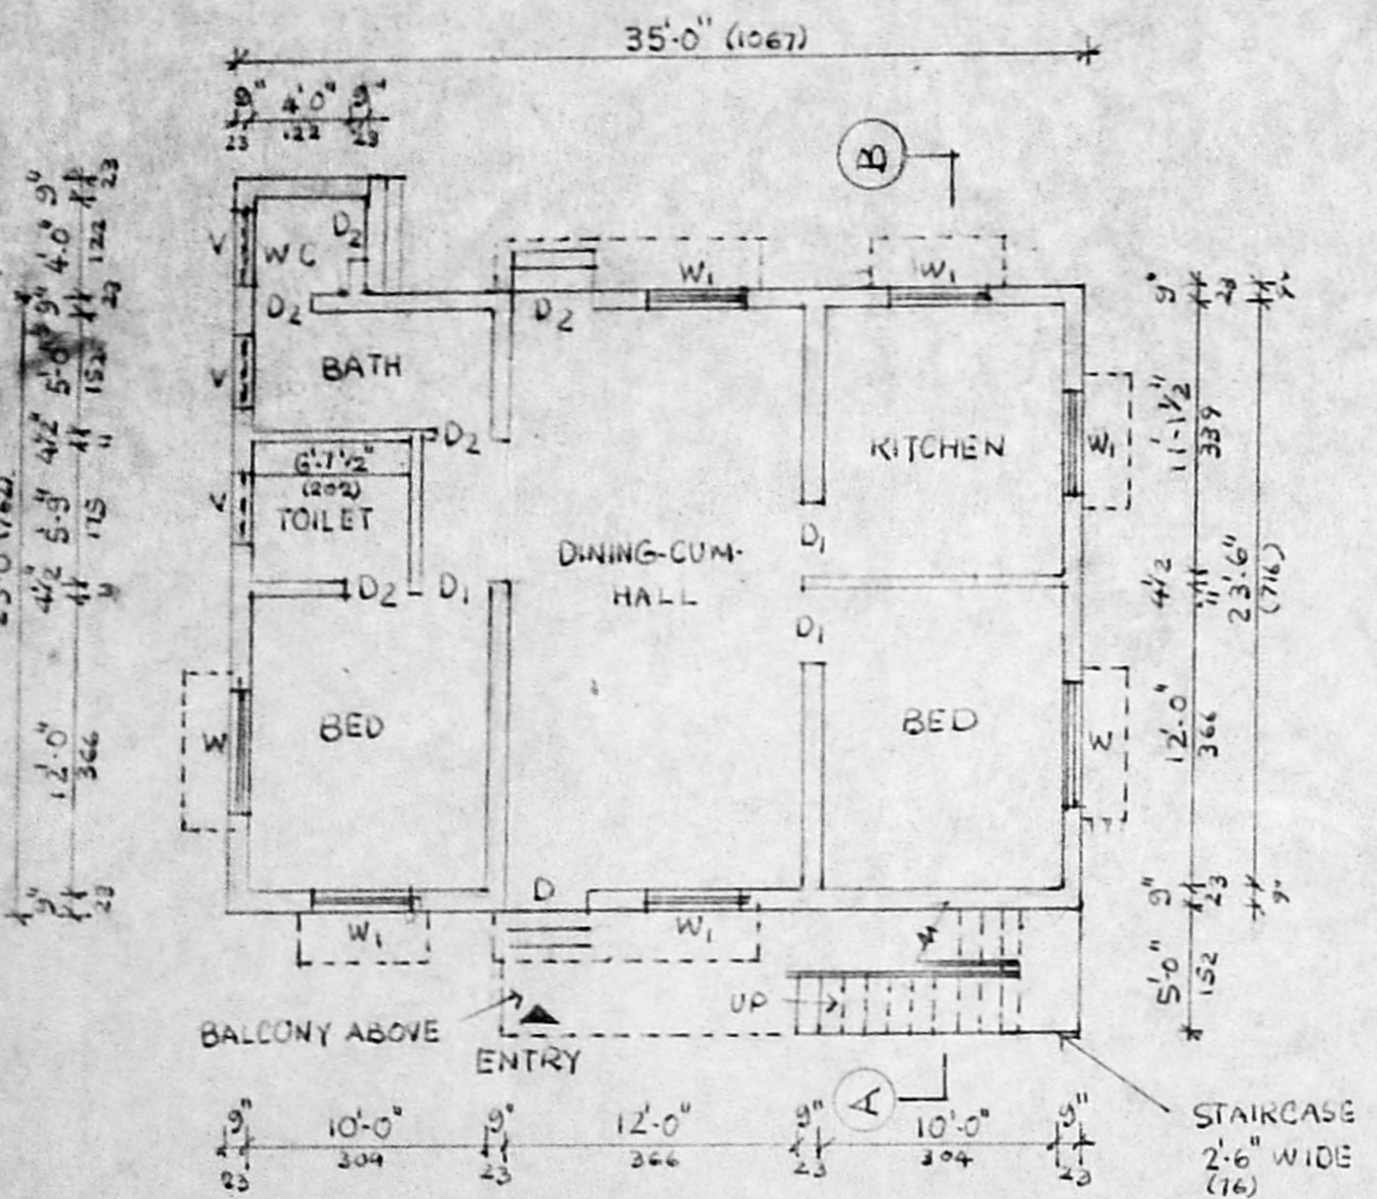


GROUND FLOOR PLAN

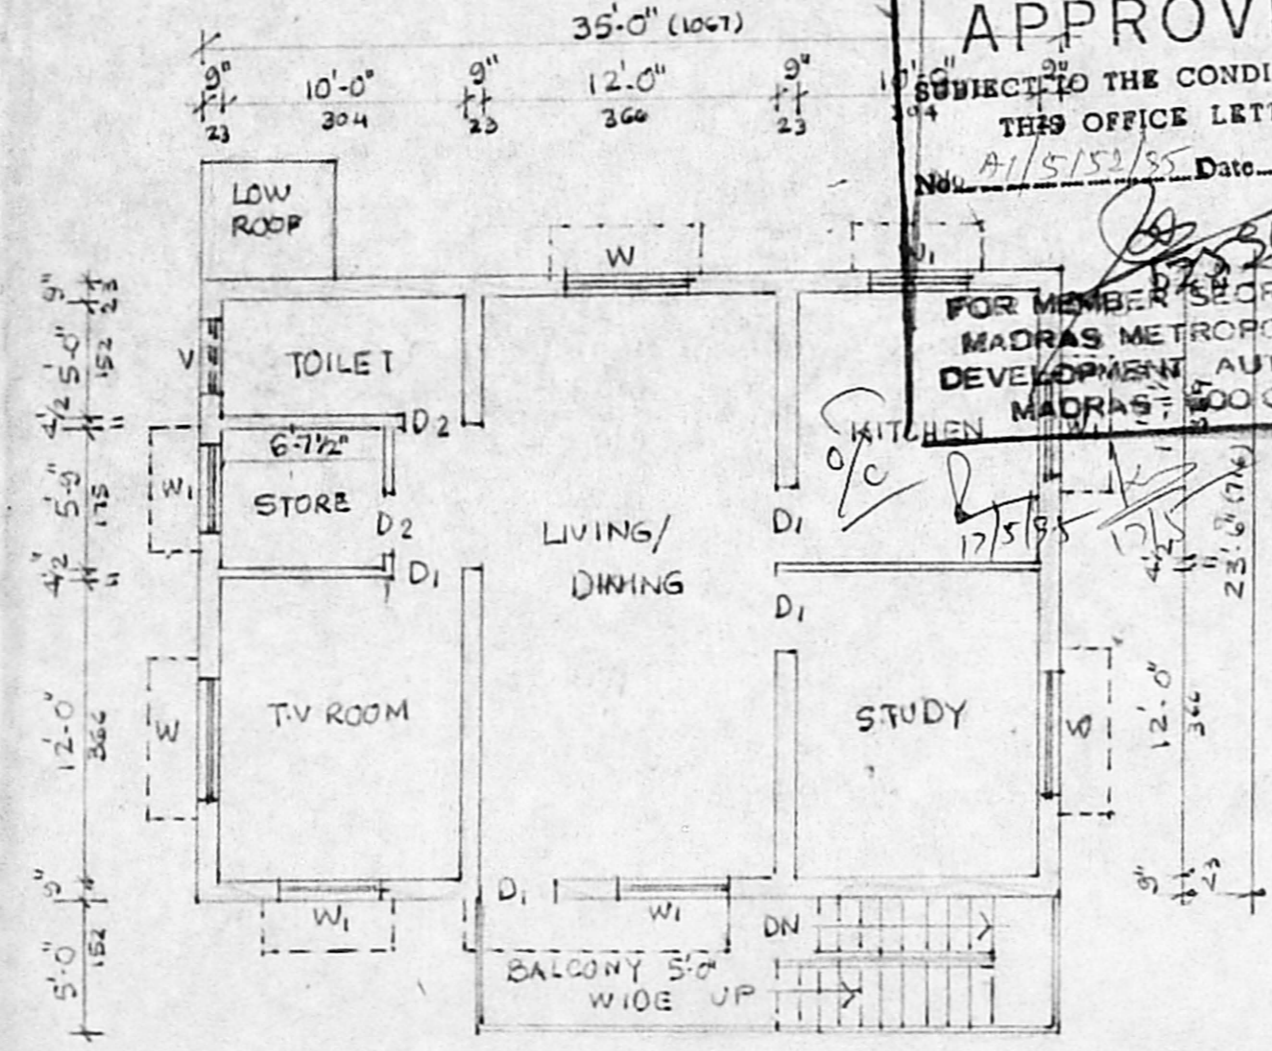


FIRST FLOOR PLAN

APPROVED
 SUBJECT TO THE CONDITIONS IN THIS OFFICE LETTER.
 No. A/1515/155 Date 15-08-08
 FOR MEMBER SECRETARY
 MADRAS METROPOLITAN
 DEVELOPMENT AUTHORITY
 MADRAS-600 008.

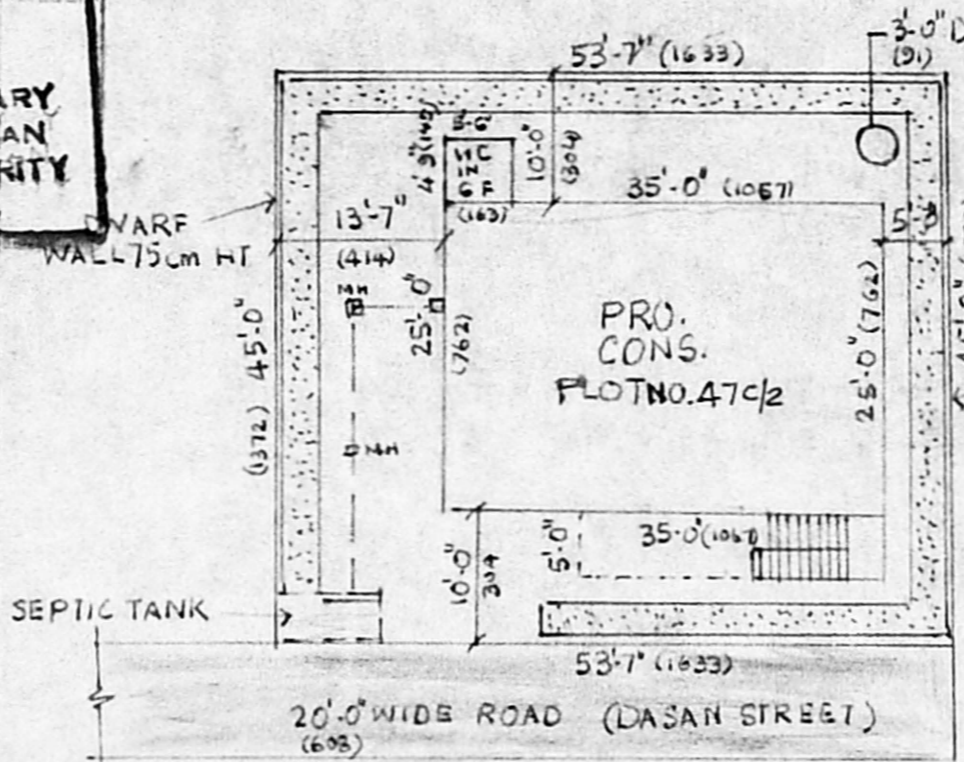


SITE PLAN


SCALE 1" = 16' 0" (1:200)

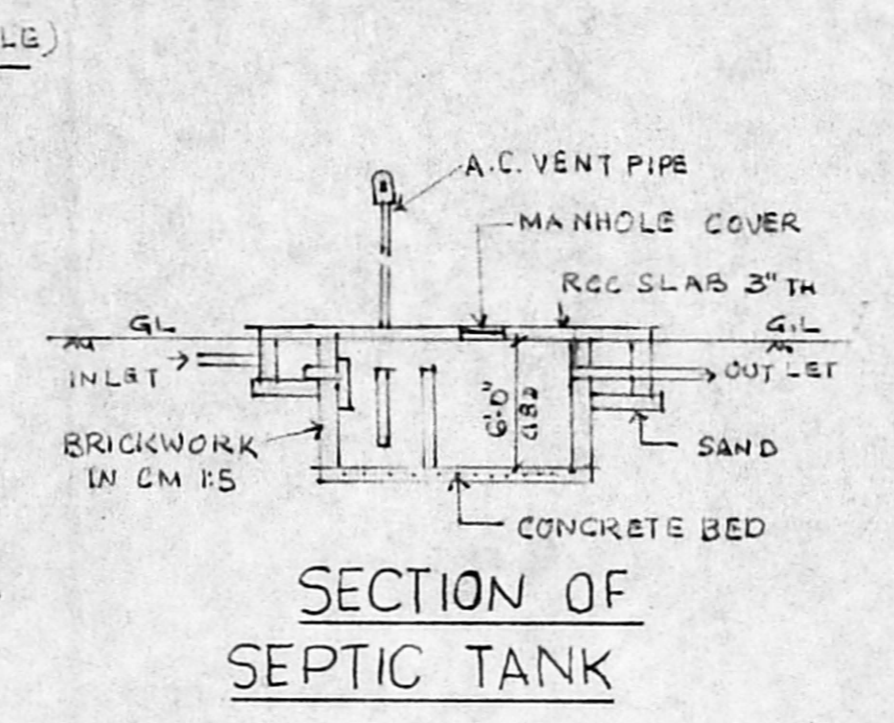


SECTION OF SEPTIC TANK

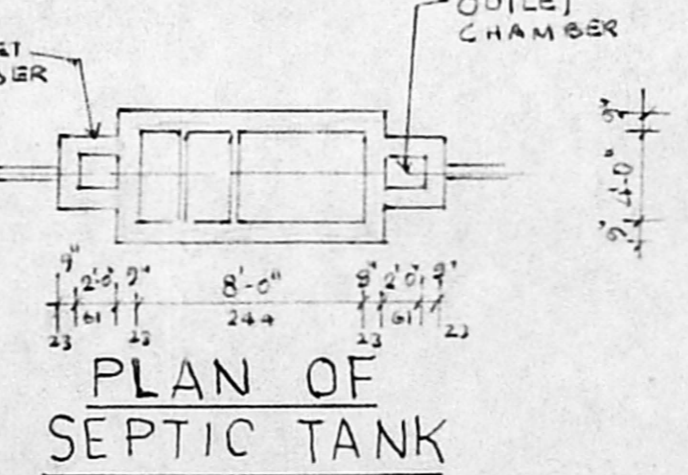

PLAN OF SEPTIC TANK

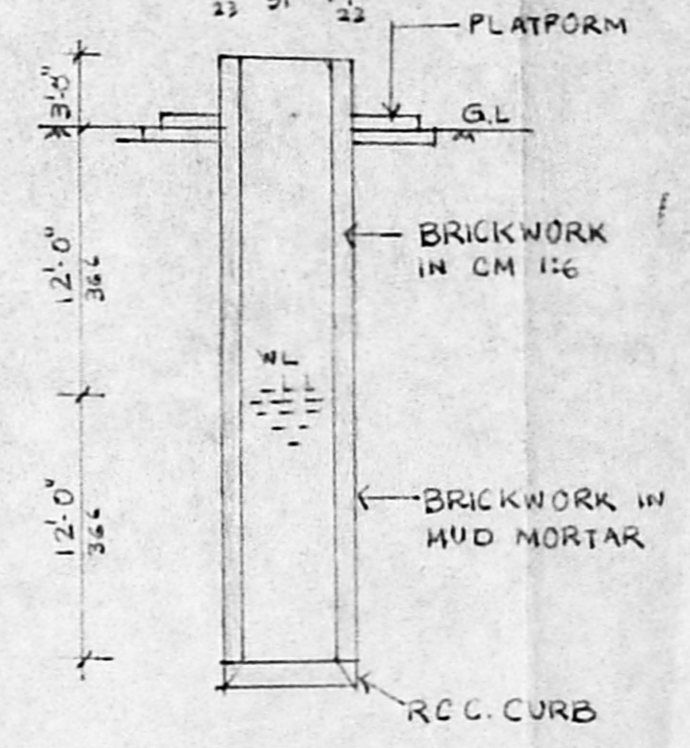

SEC. OF WELL

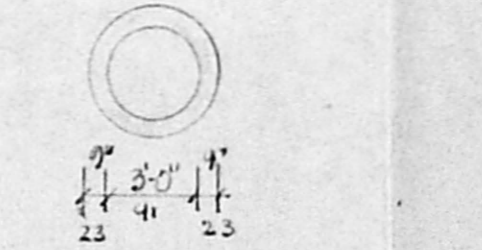

PLAN OF WELL

SCHEDULE OF JOINERIES

		CM	CM
D	DOOR	3'-3" x 7'-0"	100 x 213
D1	DOOR	3'-3" x 7'-0"	91 x 213
D2	DOOR	2'-6" x 6'-6"	76 x 198
W	WINDOW	5'-0" x 4'-6"	152 x 137
W1	WINDOW	4'-0" x 4'-6"	122 x 137
V	VENTILATOR	3'-0" x 2'-0"	91 x 61

COLOUR INDEX

PROPOSALS	
PLOT BOUNDARY	
ROADS	

AREA PARTICULARS

PLOT EXTENT	: 2411 SQ FT	224 SQ. M.
GROUND FLOOR AREA	: 901 "	84 "
FIRST FLOOR AREA	: 875 "	81 "
BALCONY AREA	: 60 "	6 "
TOTAL BUILTUP AREA	: 1836 "	171 "
PLOT COVERAGE	: 37.37%	
F.S.I	: 0.76 TIMES.	

PLAN SHOWING THE PROPOSED CONSTRUCTION OF A RESIDENTIAL BUILDING AT PLOT NO: 47C/2A "BETHANIYA GARDENS" DASAN STREET, CHROMPET. MADRAS-44 S.No: 435/13 ZAMIN PALLAVARAM. SAIDAPET TK. CHINGLEPUT DIST. PALLAVARAM MUNICIPALITY.

OWNER: S.SIVASANKARAN SCALE 1" = 8' 0" (1:100)

OWNER'S SIGNATURE

G. SUBRAMANIAN, L.C.E.
 CIVIL ENGINEER
 CLASS I LICENSED SURVEYOR
 CORPORATION OF MADRAS
 LICENSE NO. 135,
 Door Premises No. 152/2,
 Lake View Sallai, West Mambalam,
 Madras, Pin Code 600 033.
 Tel: 4834820
 LICENSED SURVEYOR.