



ELEVATION

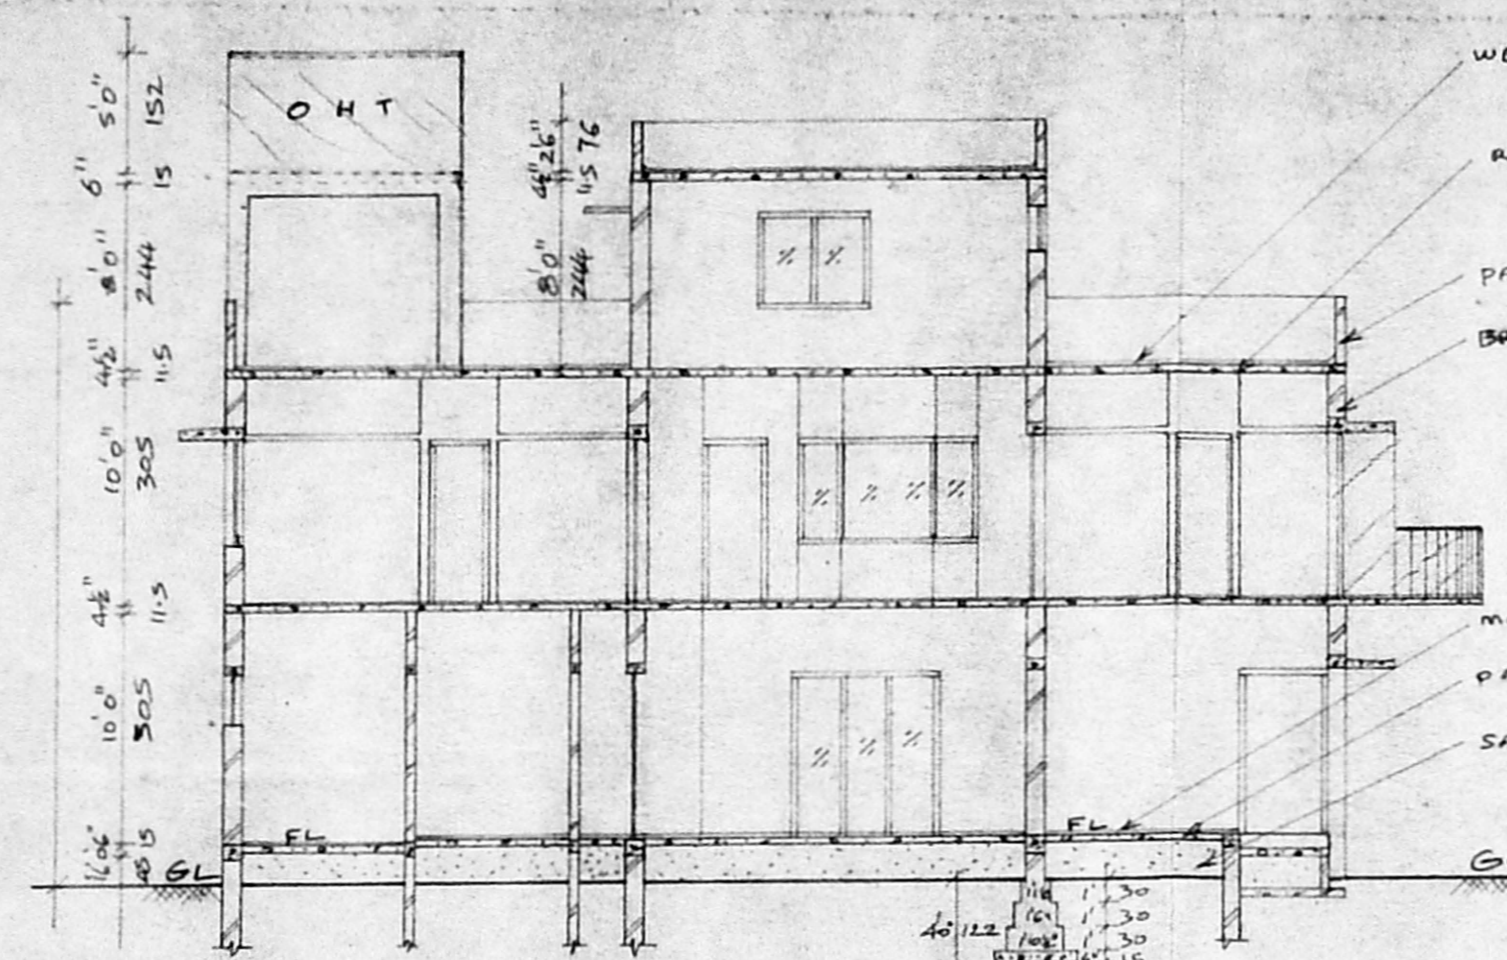

SECTION AB

WEATHERING COURSE
R.C.C. ROOF SLAB (M 1:2:4 MIX)
PARAPET WALL 11.5 CM THICK
BRAKE WORK IN C.M.S
MOSAIC FLOORING
R.C.C. 1:4:8
SAND

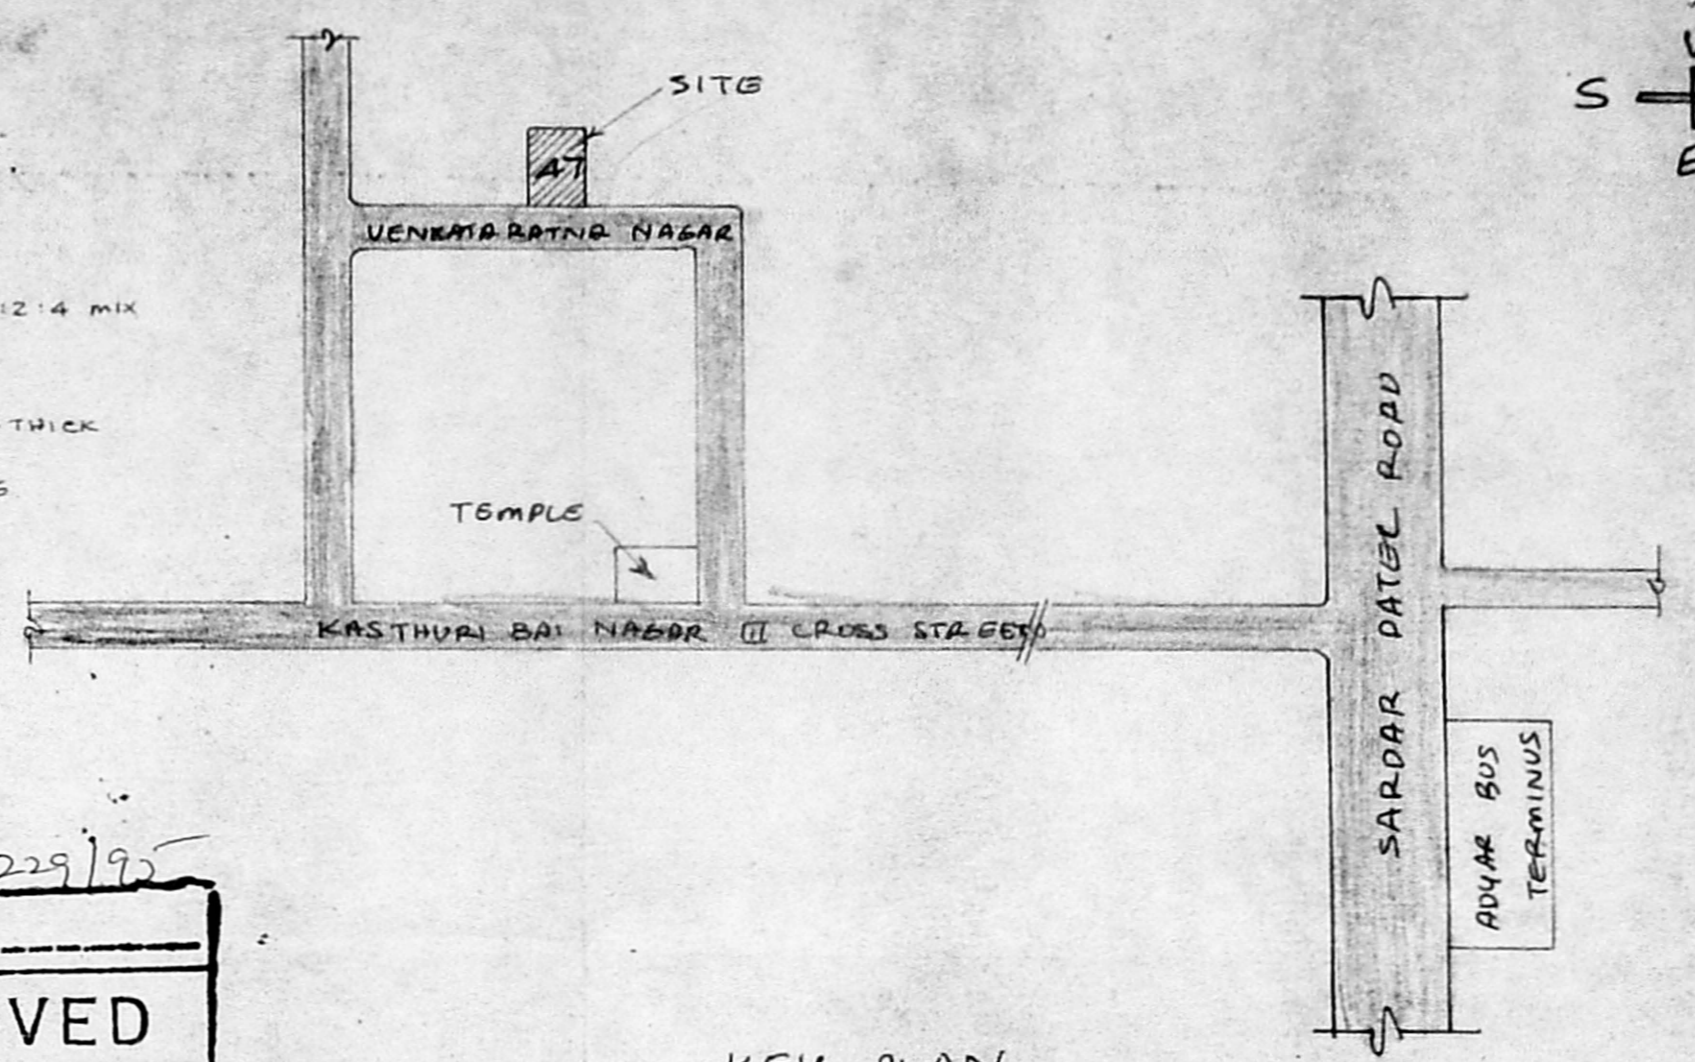

KEY PLAN
(NOT TO SCALE)

Planning Permit No. _____
APPROVED
SUBJECT TO THE CONDITIONS IN THIS OFFICE LETTER.
NO. A/5279/95
FOR MEMBERS OF THE MADRAS METROPOLITAN DEVELOPMENT AUTHORITY MADRAS - 600 008.

South plan
A/5279/95
JOINERY DETAILS

D	T.W. PANELLED DOOR	3'6" x 7'0"	107 x 213
D ₁	"	3'0" x 7'0"	91 x 213
D ₂	"	2'6" x 7'0"	76 x 213
F1D	GLAZED 2 PANEL DOOR	6'0" x 7'0"	183 x 213
F1W	" WINDOW	6'0" x 6'6"	183 x 198
B/W	BAY WINDOW	7'0" x 4'6"	213 x 137
W	" WINDOW	6'0" x 4'6"	183 x 137
W ₁	"	4'0" x 4'6"	122 x 137
W ₂	"	2'0" x 4'6"	61 x 137
V	" VENTILATOR	3'0" x 2'0"	91 x 61
V ₁	"	12'0" x 2'0"	366 x 61
O	OPENING	2'6" x 7'0"	76 x 213

AREA DETAILS

PLOT AREA	571	m ²
BUILD UP AREA G.F.	1200	111.5
" F.F.	1235	114.7

ALL DIMENSIONS ARE IN INCHES & CM.
SCALE - 1" = 20'0" (1:100)

COLOUR INDEX


PROPOSED	
BOUNDARY	
ROAD	
DEMOLISHED	

PROPOSED REGULARISATION PLAN AT NO. 47, VENKATA RATHINA NAGAR OLD S.NO: 23, NEW T.S.NO: 51, BLOCK NO: 11 OF PALLIPATTU VILLAGE. ADAYAR MADRAS - 600 020.


LICENSED SURVEYOR:-
Er. K. VENUGOPAL, Rtd. A.E.M. CORPORATION OF MADRAS
Civil & Sanitary Engineering Consultant
Licensed Surveyor, Class-I, No. 320
Licensed Estimator, Class-I, Metro. Vates
Sewerage No. Water Supply No.
3, Neelakandan Street, Nagayyakkonam (T. Area)
Boskide of Corporation Girls Higher Secondary School
MADRAS 600 034.

OWNER :-


(GANDHI BALU)

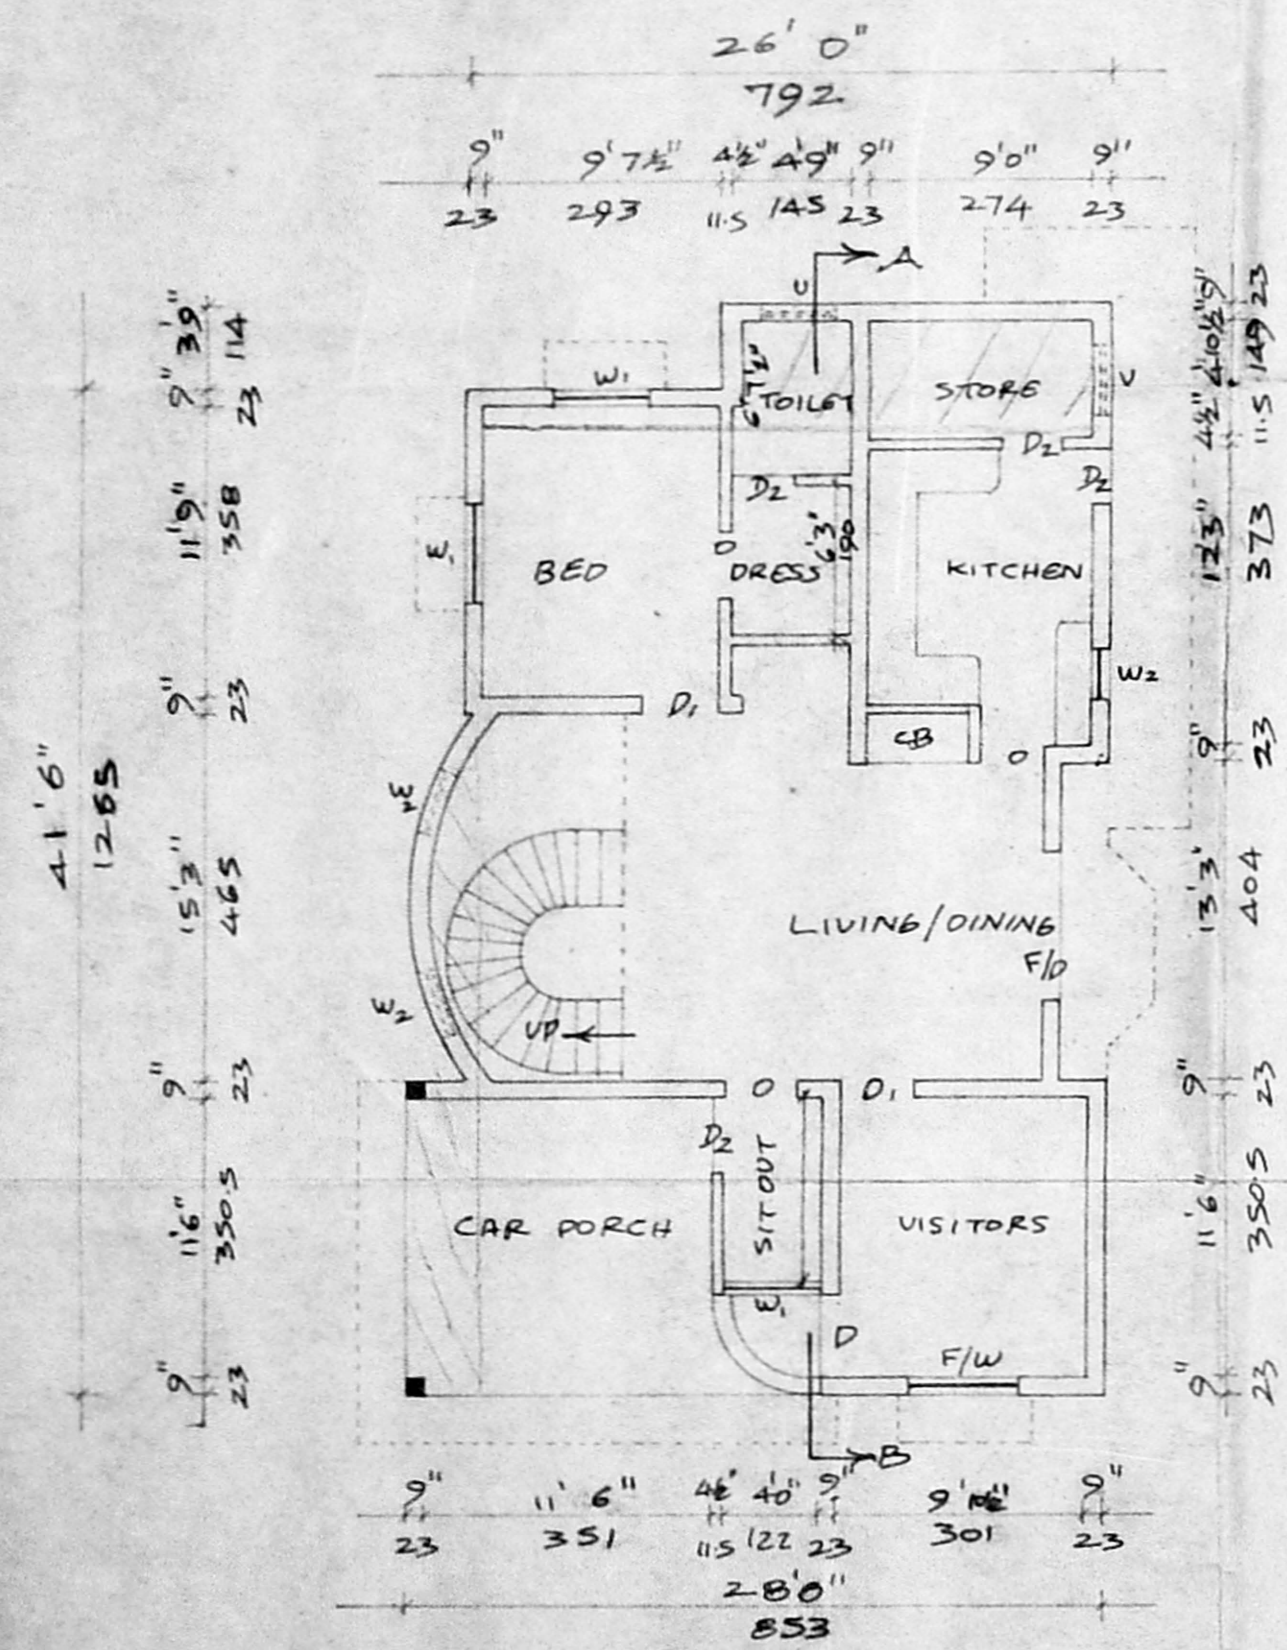


GROUND FLOOR PLAN

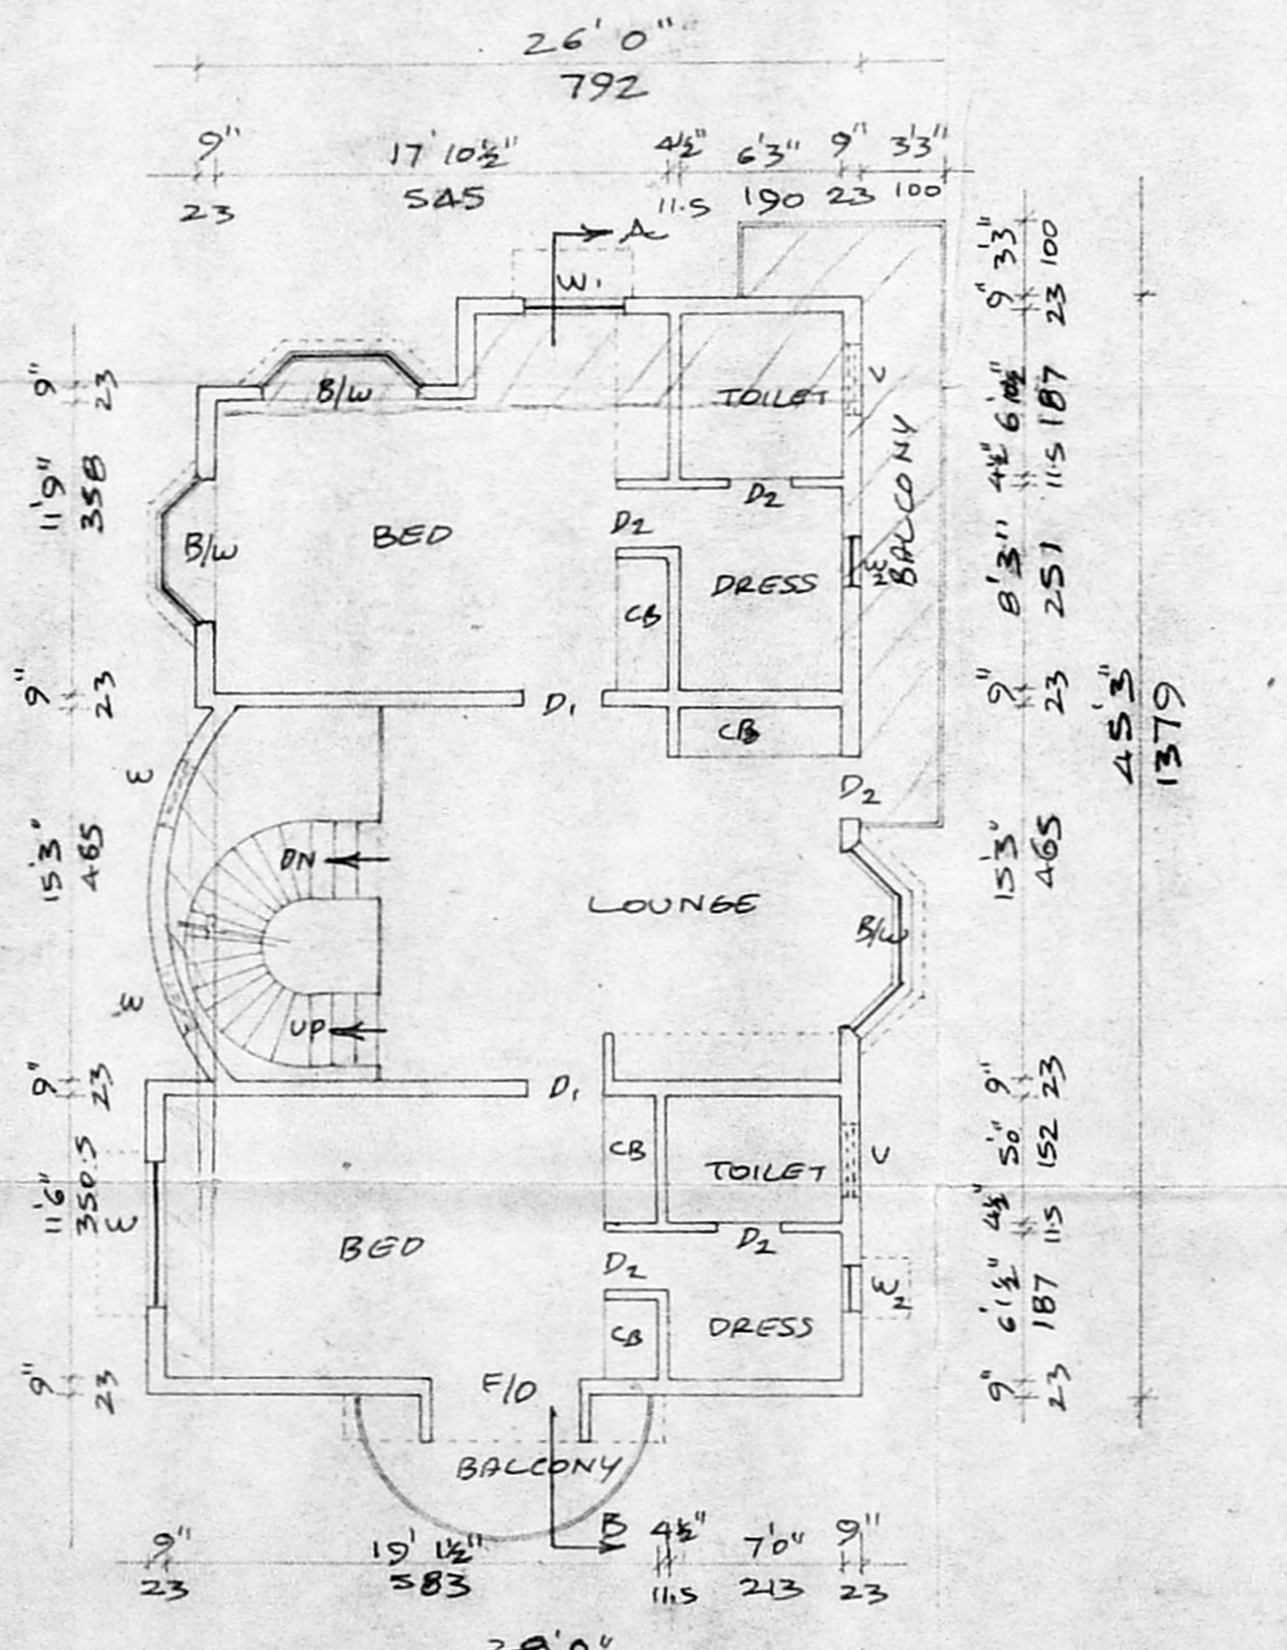

FIRST FLOOR PLAN

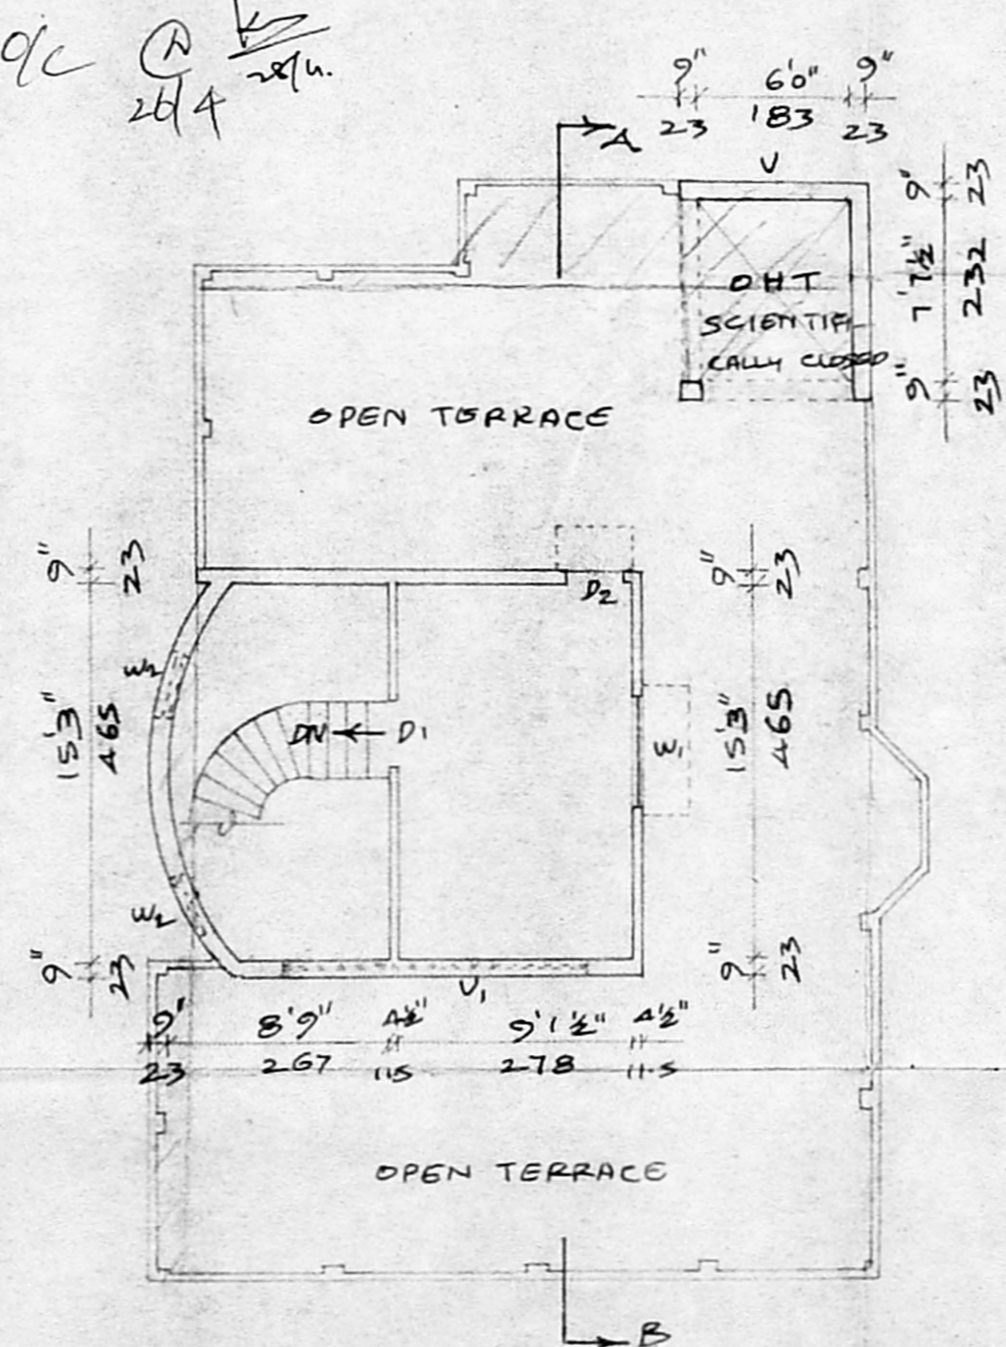

TERRACE PLAN

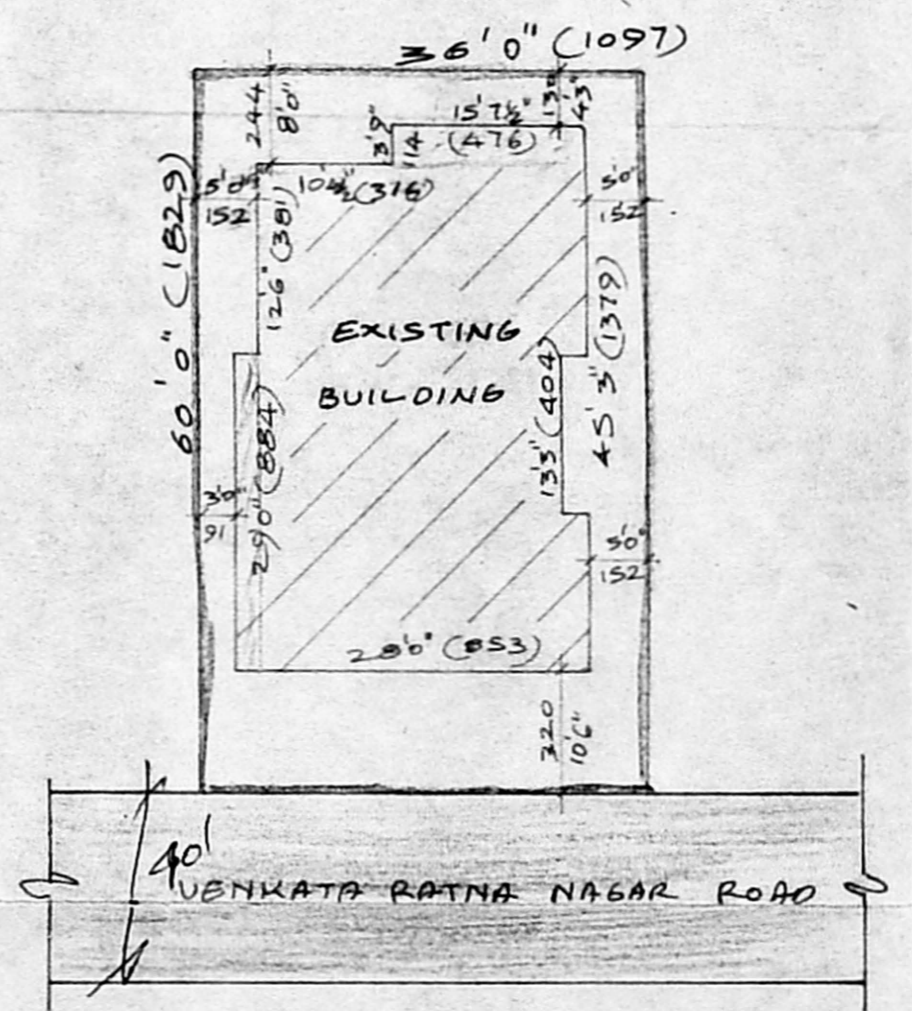

SITE PLAN
(SCALE - 1" = 16'0" (1:200))