



Sanitary Plan
A1/5284/95

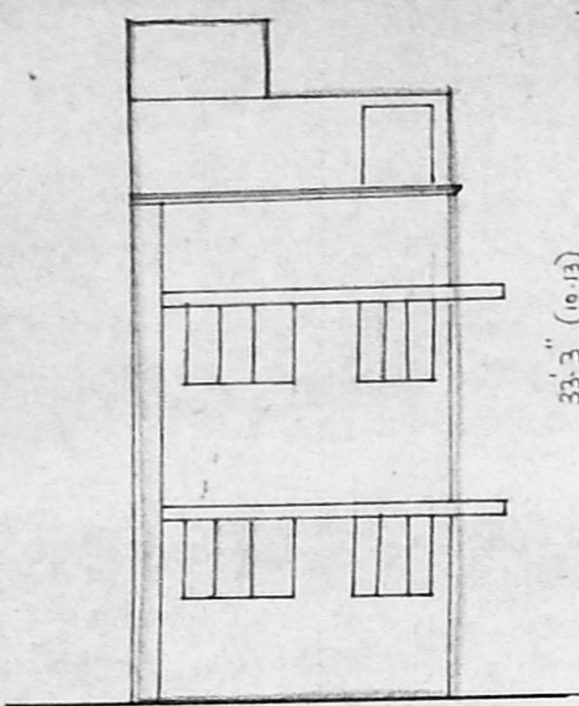


ELEVATION

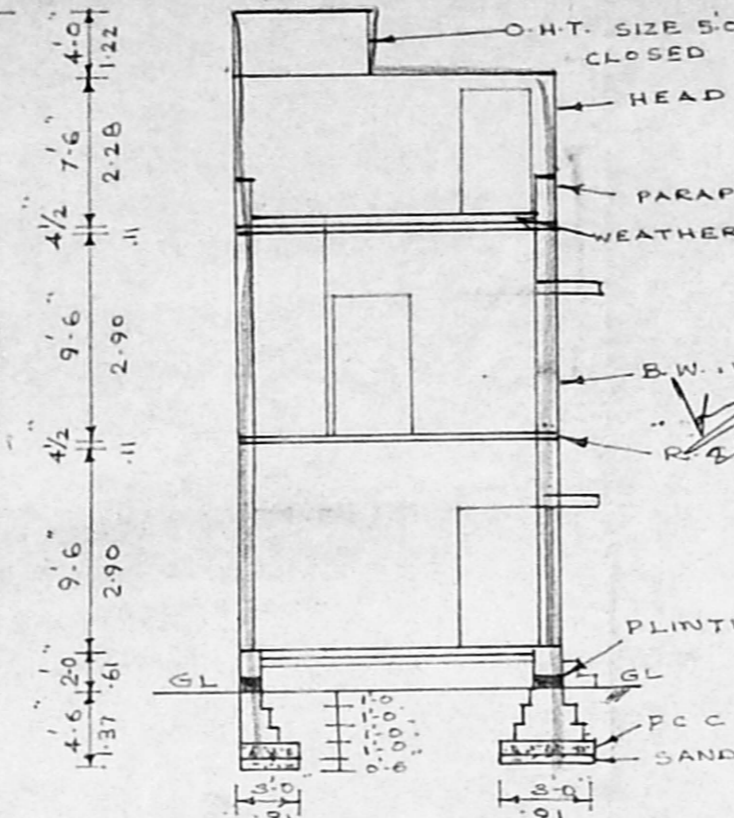


SECTION ON AA

Planning Permit No. A1/17730/210/2
APPROVED
SUBJECT TO THE CONDITIONS IN THIS OFFICE LETTER.
No. A1/5284/95 Date - 4-95
FOR MEMBER SECRETARY
MADRAS METROPOLITAN
DEVELOPMENT AUTHORITY
MADRAS - 600 008

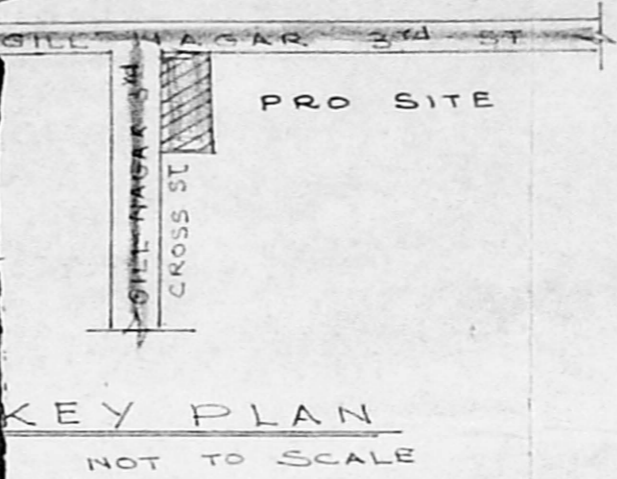

KEY PLAN
NOT TO SCALE

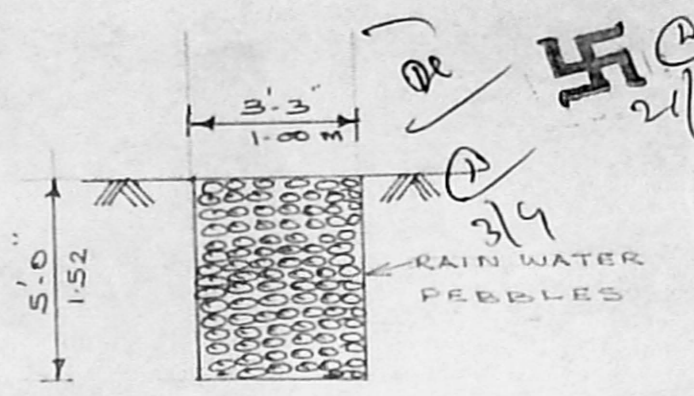

PERCOLATION PIT

PLAN SHOWING THE PROPOSED RESIDENTIAL BUILDING AT T.S. NO 44/115 AND 44/116 BLOCK NO 13 OF PULIYUR VILLAGE MADRAS - SCALE 1" = 8'-0"


JOINERY		
D	DOOR	3'-3" x 7'-0"
D1	DOOR	3'-0" x 7'-0"
D2	DOOR	2'-6" x 7'-0"
W	WINDOW	6'-0" x 4'-6"
W1	WINDOW	4'-0" x 4'-6"
W2	WINDOW	3'-0" x 4'-6"
V	VENTILATOR	2'-0" x 1'-6"

TOTAL BLDG AREA 131.73 m²
PRO. G.F. AREA 709 sq.ft (65.86 m²)
FF. AREA 709 sq.ft (65.86 m²)
PLOT AREA 1205 sq.ft (112 m²)
COVERAGE 59% FSI 1:10


PRO WORK AS SHOWN
ROAD AS SHOWN
PLOT BOUNDARY

V. Sundarivenu
OWNER


S. Rajarathnam
S. RAJARATHNAM
LCE D (P.H. Eng)
RD. EXECUTIVE ENGR (M.M.W.S.S.B)
Licensed Surveyor No 438 Class I
CORPORATION OF MADRAS
6-KOVOOR VAIDHYANATHAN STREET
CHINTADRI PET. MADRAS - 600002

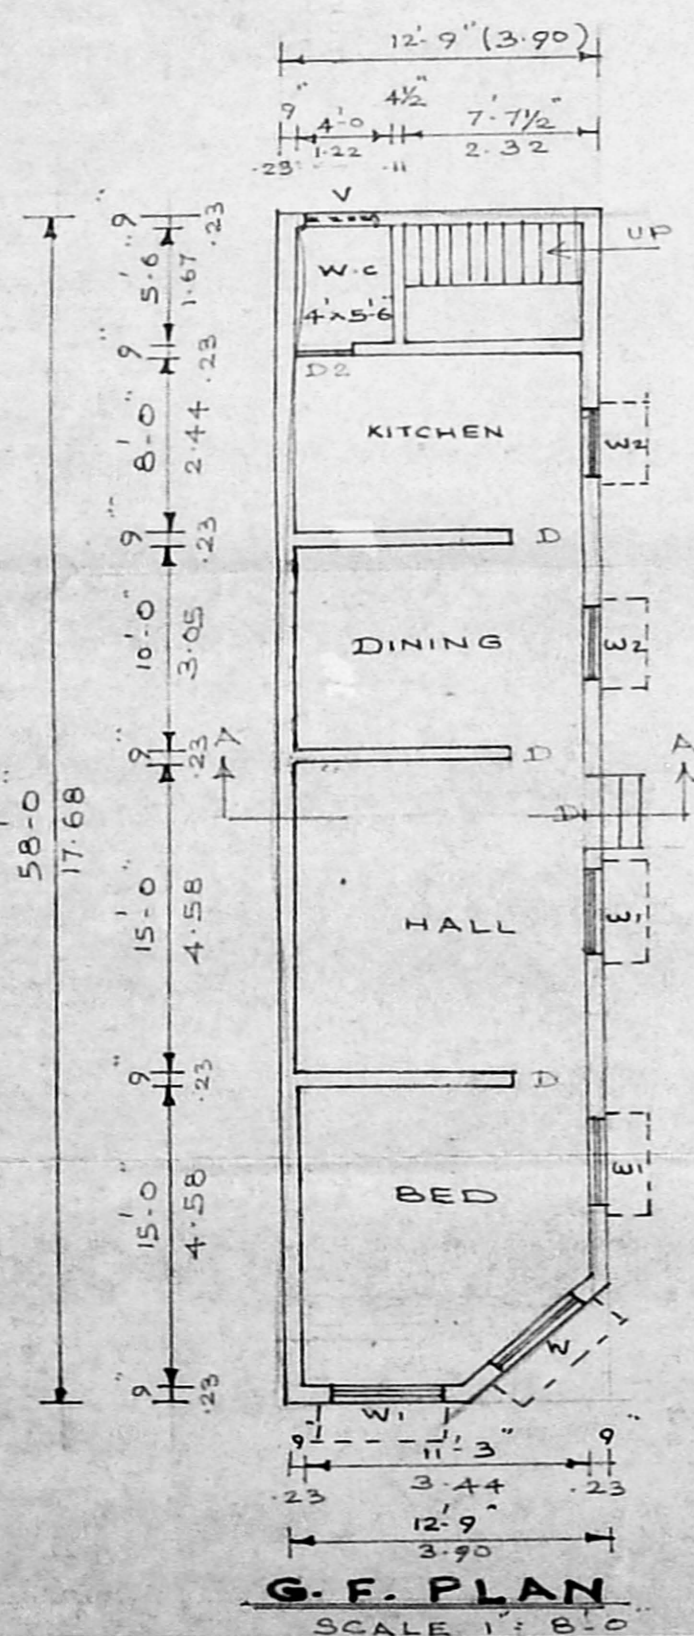


G.F. PLAN
SCALE 1" = 8'-0"

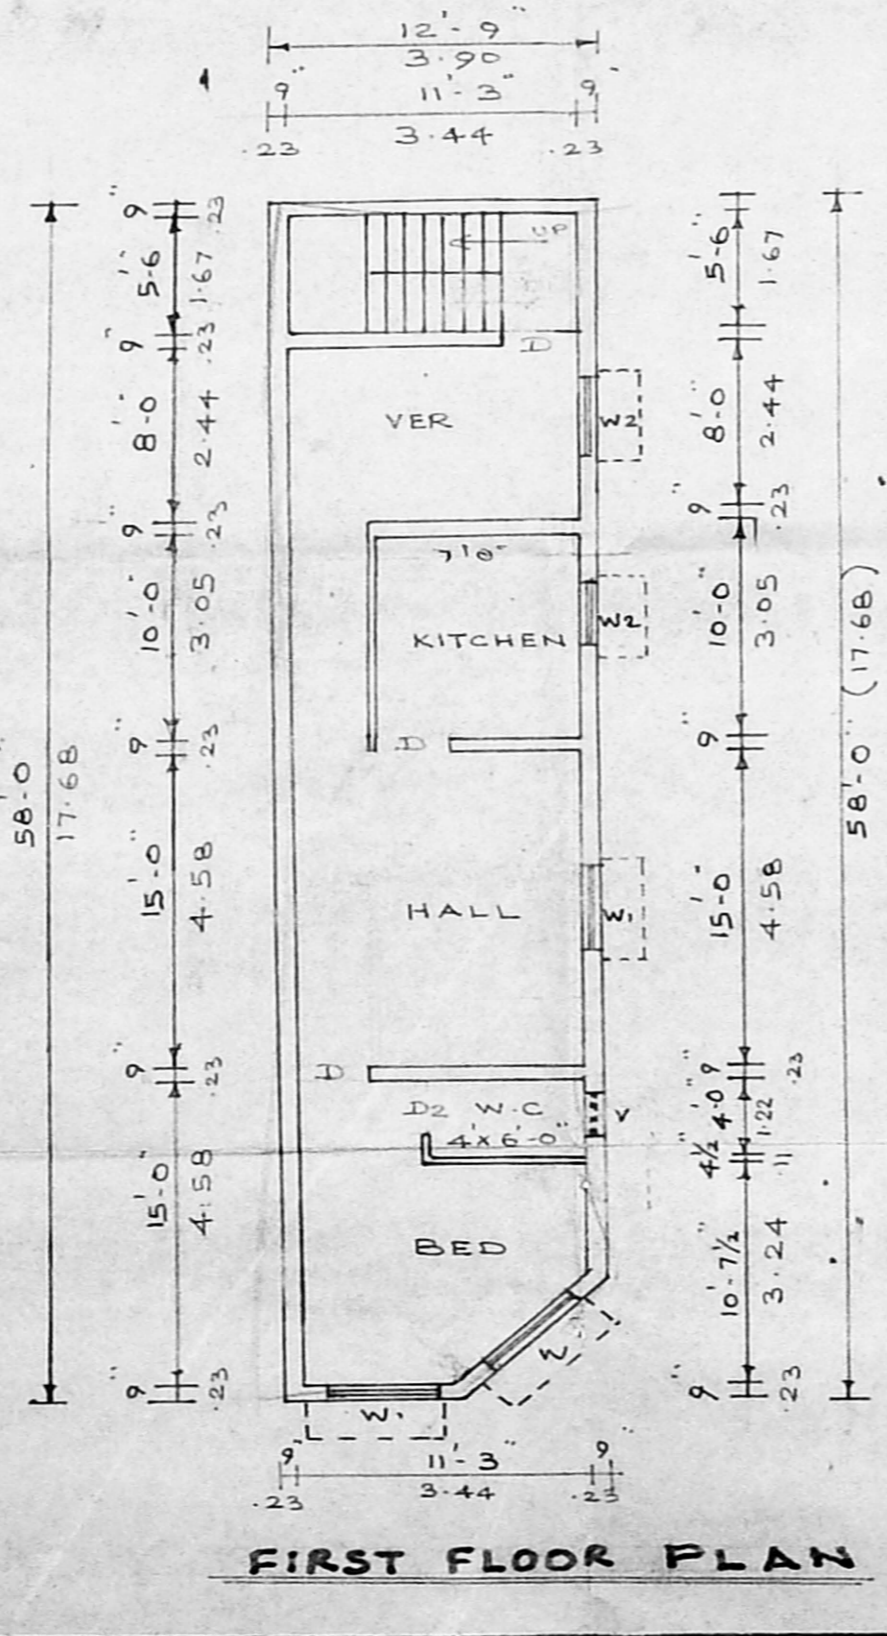

FIRST FLOOR PLAN

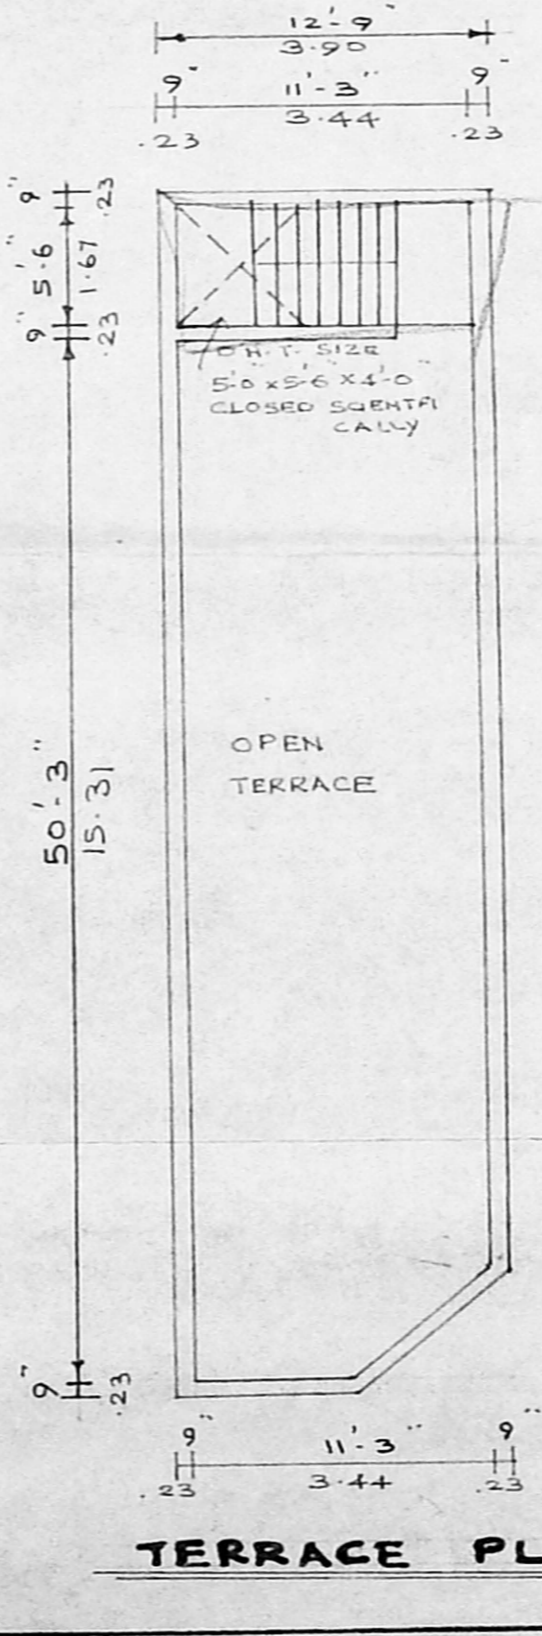

TERRACE PLAN

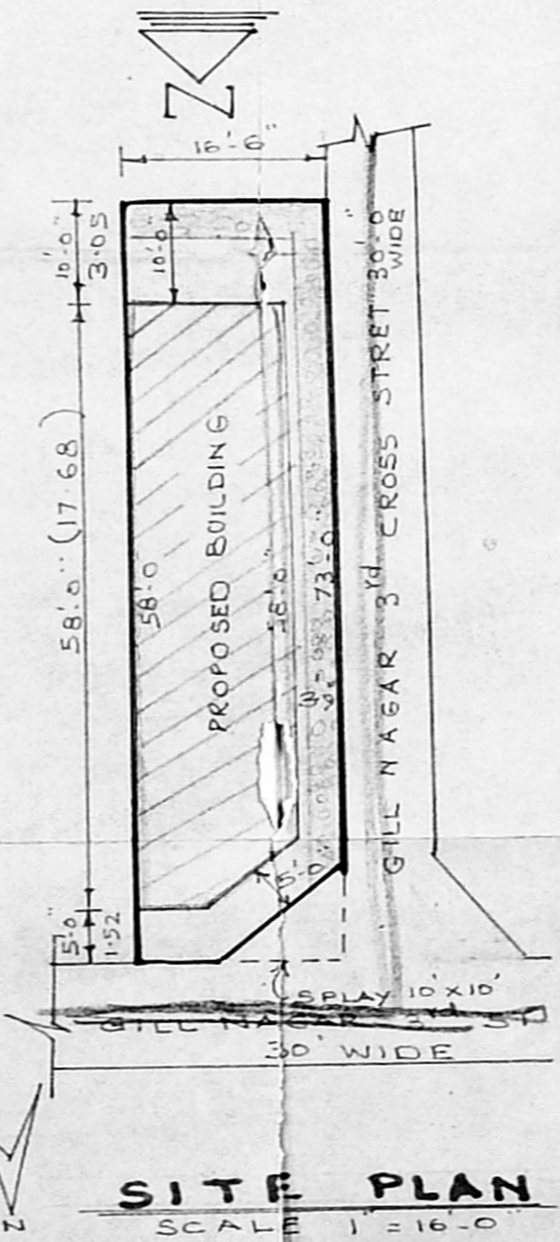

SITE PLAN
SCALE 1" = 16'-0"