



ELEVATION

WEATHERING COURSE IN CM 1:3  
RCC ROOF SLAB 1:2:4, 4 1/2" THK  
BRICK PARAPET WALL IN CM 1:5

PLASTERING IN CM 1:3  
BRICK WORK IN CM 1:5

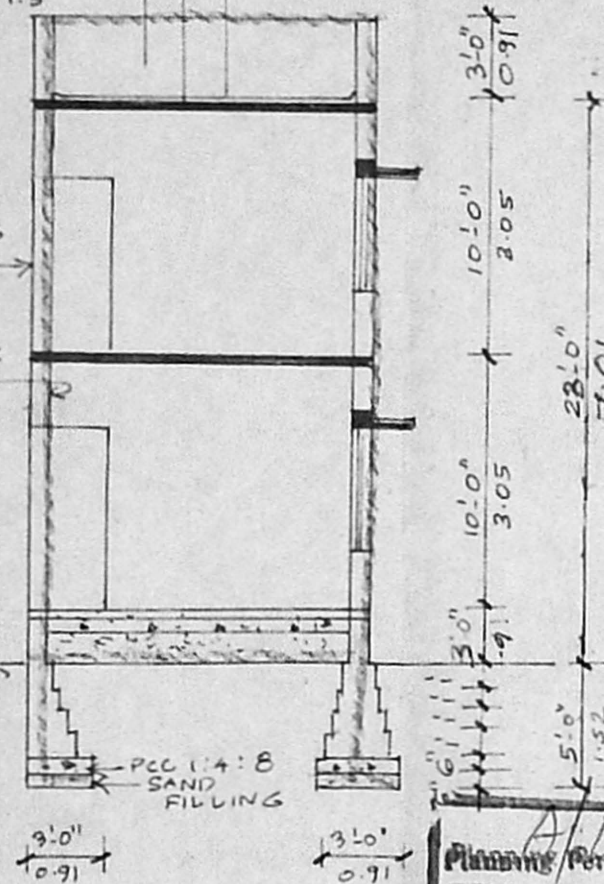

SECTION ON

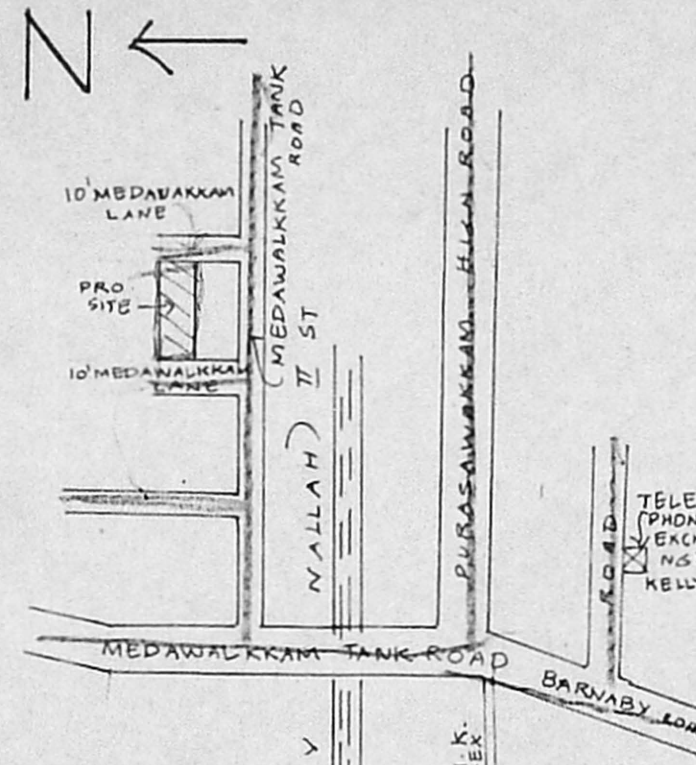

Planning Permit No. A/17859/339/95  
**APPROVED**  
SUBJECT TO THE CONDITIONS IN THIS OFFICE LETTER TO SCALE  
No. A/18166/95 Date 6-95  
FOR MEMBER SECRETARY  
MADRAS METROPOLITAN  
DEVELOPMENT AUTHORITY  
MADRAS - 600 008

SCHEDULE OF JOINERY

D DOOR	3'-3" x 7'-0"	1-01 x 2-13
D1 DOOR	3'-0" x 7'-0"	0-91 x 2-13
D2 DOOR	2'-6" x 7'-0"	0-76 x 2-13
W WINDOW	5'-0" x 4'-6"	1-52 x 1-37
W1 WINDOW	3'-0" x 4'-6"	0-91 x 1-37
V VENTILATOR	2'-6" x 2'-0"	0-76 x 0-61

SPECIFICATIONS

FOUNDATION IN PCC 1:4:8 R.P. dt. A/18166/95  
BRICK WORK IN CM 1:5  
PLASTERING IN CM 1:3  
RCC ROOF SLAB 1:2:4, 4 1/2" THK  
WEATHERING COURSE IN CM 1:3  
RCC LINTELS & SUNSHADES PROVIDED

PLAN SHOWING THE PROPOSED RESIDENTIAL BUILDING AT D.N.O. 31 IN R.S. NO. 2959/4, 2960/4 PT, MEDAWALKKAM LANE, MADRAS.


SCALE : 1" = 8'-0" (1:100)

COLOUR INDEX



PROPOSED	
ROAD	
PLOT BOUNDARY	

AREA DETAIL


PLOT AREA	1071	99.5
GROUND FLOOR	577	54
FIRST FLOOR	577	54
TOTAL		108
PLOT COVERAGE	54%	
F.S.I.	1.09	

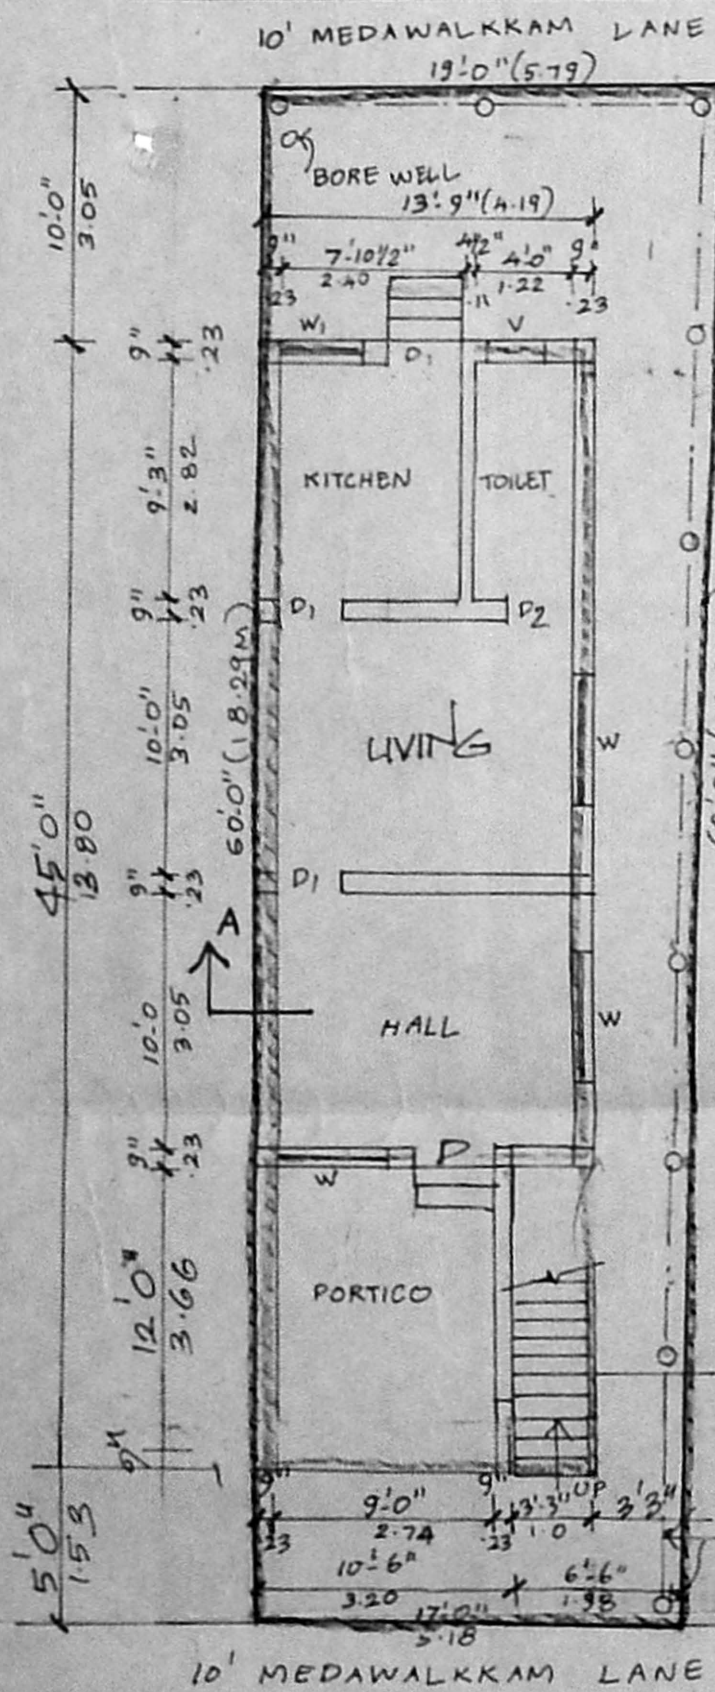

SITE CUM GROUND FLOOR PLAN

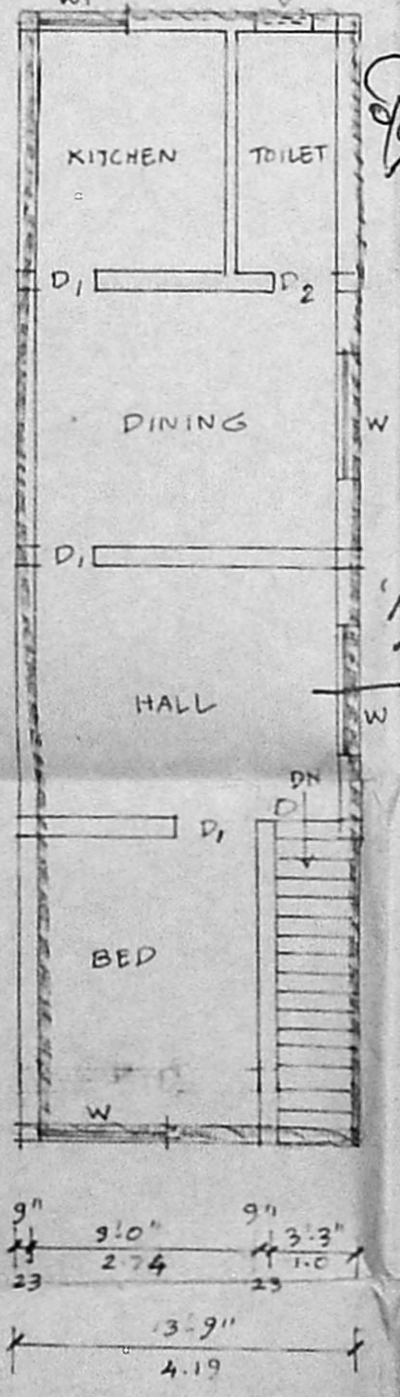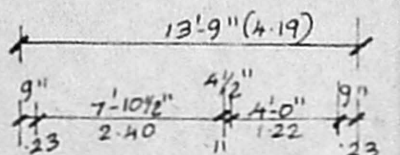

FIRST FLOOR PLAN

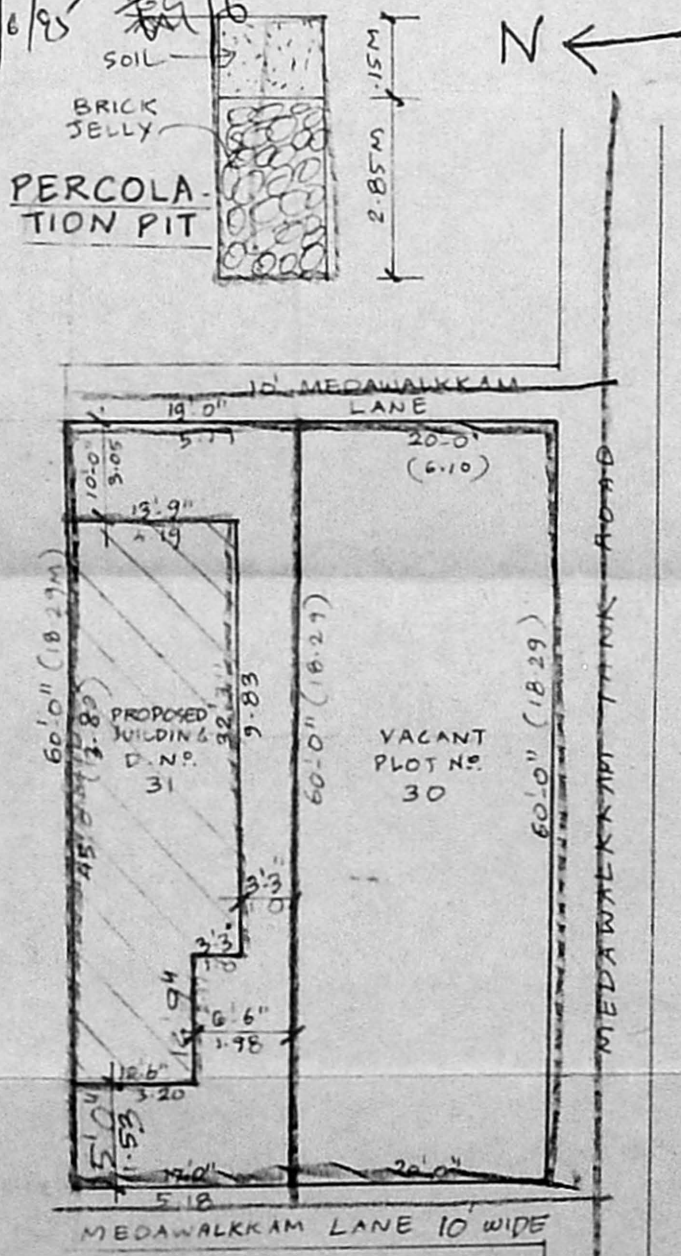

RESIDARY PLOT DETAIL  
SCALE 1" = 16'-0"

SIGNATURE OF OWNER

*R. Palaniappan*  
R. PALANIAPPAN, BE MIE  
LICENSED SUPERVISOR  
CLASS I. NO 116/94-95

SIGNATURE OF LICENSED SURVEYOR