



FRONT ELEVATION.


A/19022/40/195  
 Planning Permit No.  
**APPROVED**  
 SUBJECT TO THE CONDITIONS IN  
 THIS OFFICE ORDER.  
 No. A/16197/195-6-25  
 FOR MEMORANDUM  
 MADRAS MUNICIPAL CORPORATION  
 DEVELOPMENT AUTHORITY  
 MADRAS 600 008.

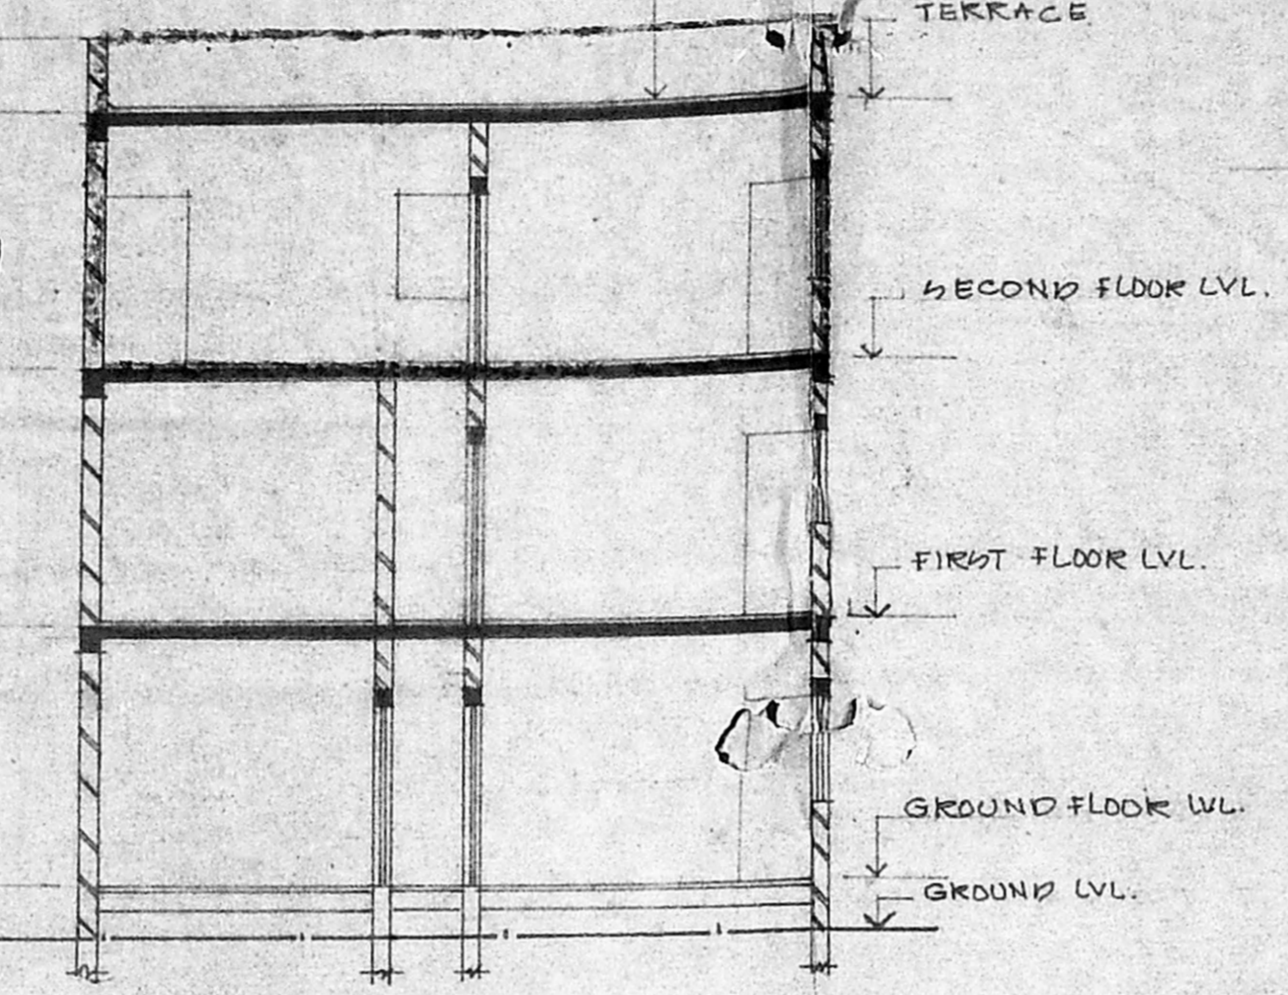


SECTION A-A.

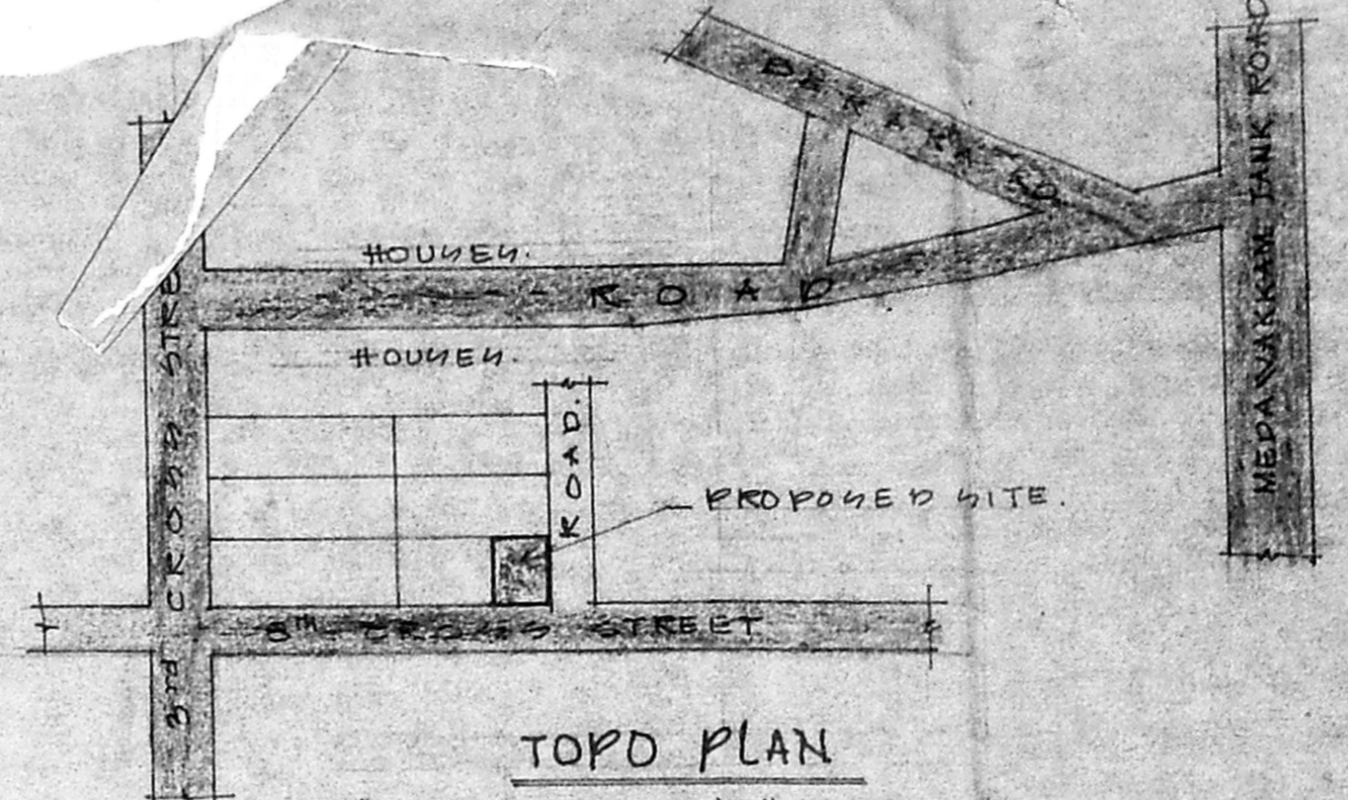

TOP PLAN

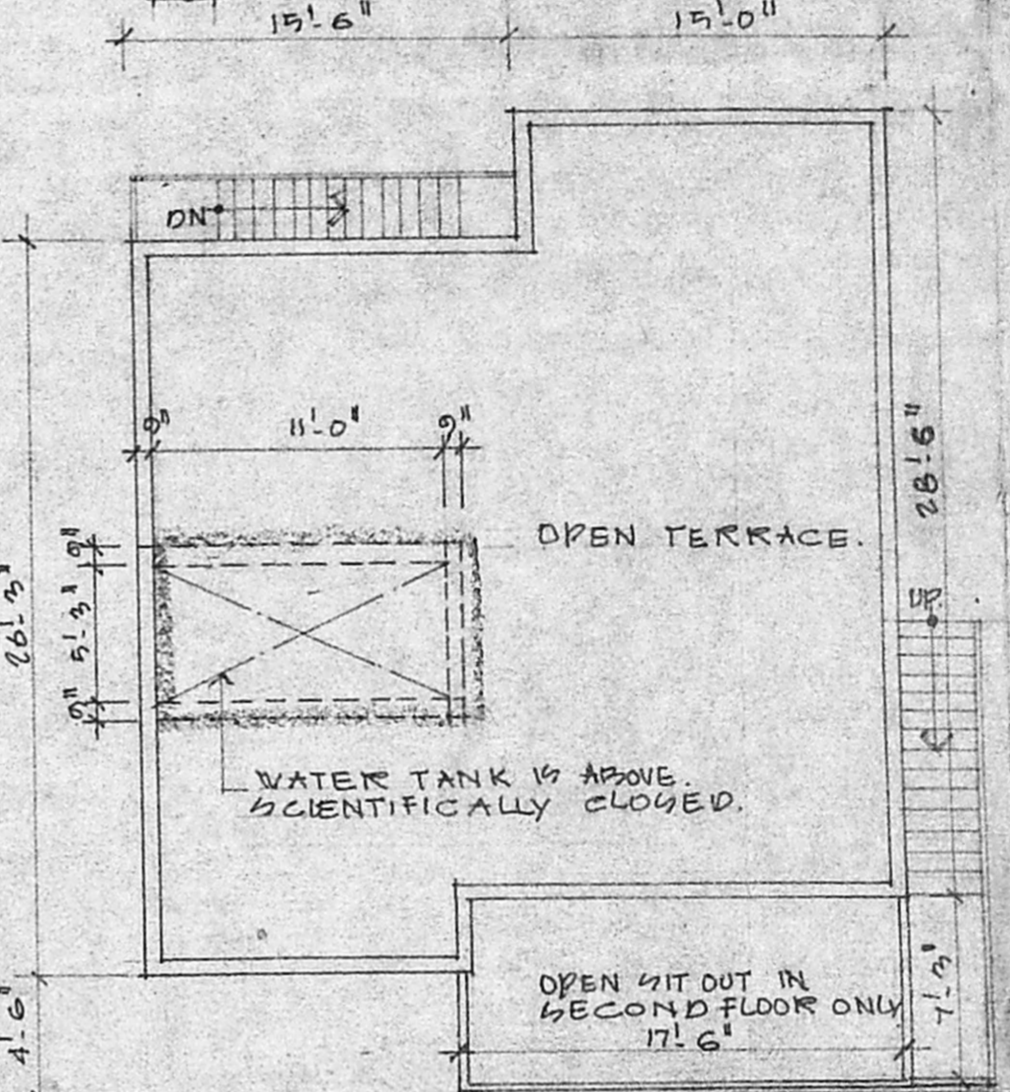

TERRACE FLOOR PLAN.

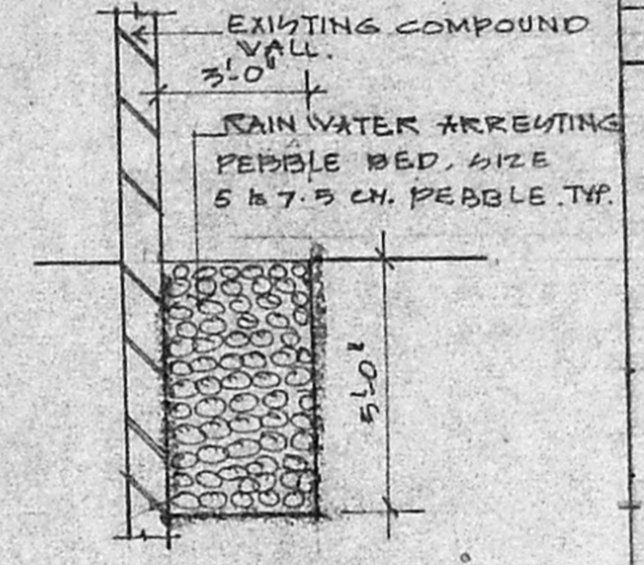

CROSS SECTION OF  
PEBBLE BED.

- SPECIFICATION.**
- FOUNDATION: P.C.C. IN FOUNDATION 1:4:8.
  - BRICK WORK IN SUPER STRUCTURE 1:3 CEMENT MORTAR.
  - MOSAIC FLOORING OVER BRICK JELLY CONC. OVER SAND FILLING.
  - PAINTING: ALL DOORS & WINDOWS PAINTED WITH TWO COAT OF PRIMER & ONE COAT OF ENAMEL PAINT.

Sermitiy  
 A/16197/195-6-25

SCHEDULE OF JOINERY.

NO	DESCRIPTION	WIDTH	HEIGHT
D	DOOR	31.0"	71.0"
D <sub>1</sub>	DOOR	21.6"	71.0"
W	WINDOW	61.0"	41.6"
W <sub>1</sub>	- DO -	41.0"	41.6"
V	VENTILATOR	31.0"	21.0"

**AREA STATEMENT:**

DESCRIPTION	AREA (SQ.Mts)	AREA (SQ.Ft)
EXTEND OF PLOT	100.5	2025
EXISTING GROUND FLOOR AREA	78.06	840
EXISTING FIRST FLOOR AREA	78.06	840
PROPOSED SECOND FLOOR AREA	78.06	840
TOTAL BUILT UP AREA	234.20	2520
F.W.I. TOTAL BUILT UP AREA	2520	1.24
TOTAL PLOT AREA	2025	

- REFERENCES:**
- PROPOSED WORK : [Symbol]
  - DEMOLITION WORK : [Symbol]
  - ROAD : [Symbol]
  - BOUNDARY LINE : [Symbol]
  - SEWER LINE : [Symbol]


DATE: 12.3.25  
 SCALE: 1" = 8'0"  
 DRAWN BY: [Signature]

PLAN SHOWING THE ADDITION AND ALTERATION TO THE EXISTING RESIDENTIAL BUILDING IN PDDR NO. 65, 8<sup>TH</sup> CROSS STREET SECRETARIAT COLONY, MD: 10. DIV.: 40, R.S. NO.: 3180/1 PT. & 3173/12 PT. OF PURASAIWAKKAM.


OWNER: A. Govindarajulu  
 A. GOVINDA RAJALU

**BLUE BELLS ENGINEERING CONSTRUCTION.**  
 NO. 1 FIRST FLOOR, 14, #004 COMPLEX, ANNA NAGAR EAST, MADRAS-102. PHONE: 626777, 6268182.


LICENCED SURVEYOR.  
 O.T. RAO, I.C.E.  
 Consulting Civil Engineer  
 Class I Licenced Surveyor No: 282  
 CORPORATION OF MADRAS  
 911 & Res. D 121 Anna Nagar East  
 MADRAS-102

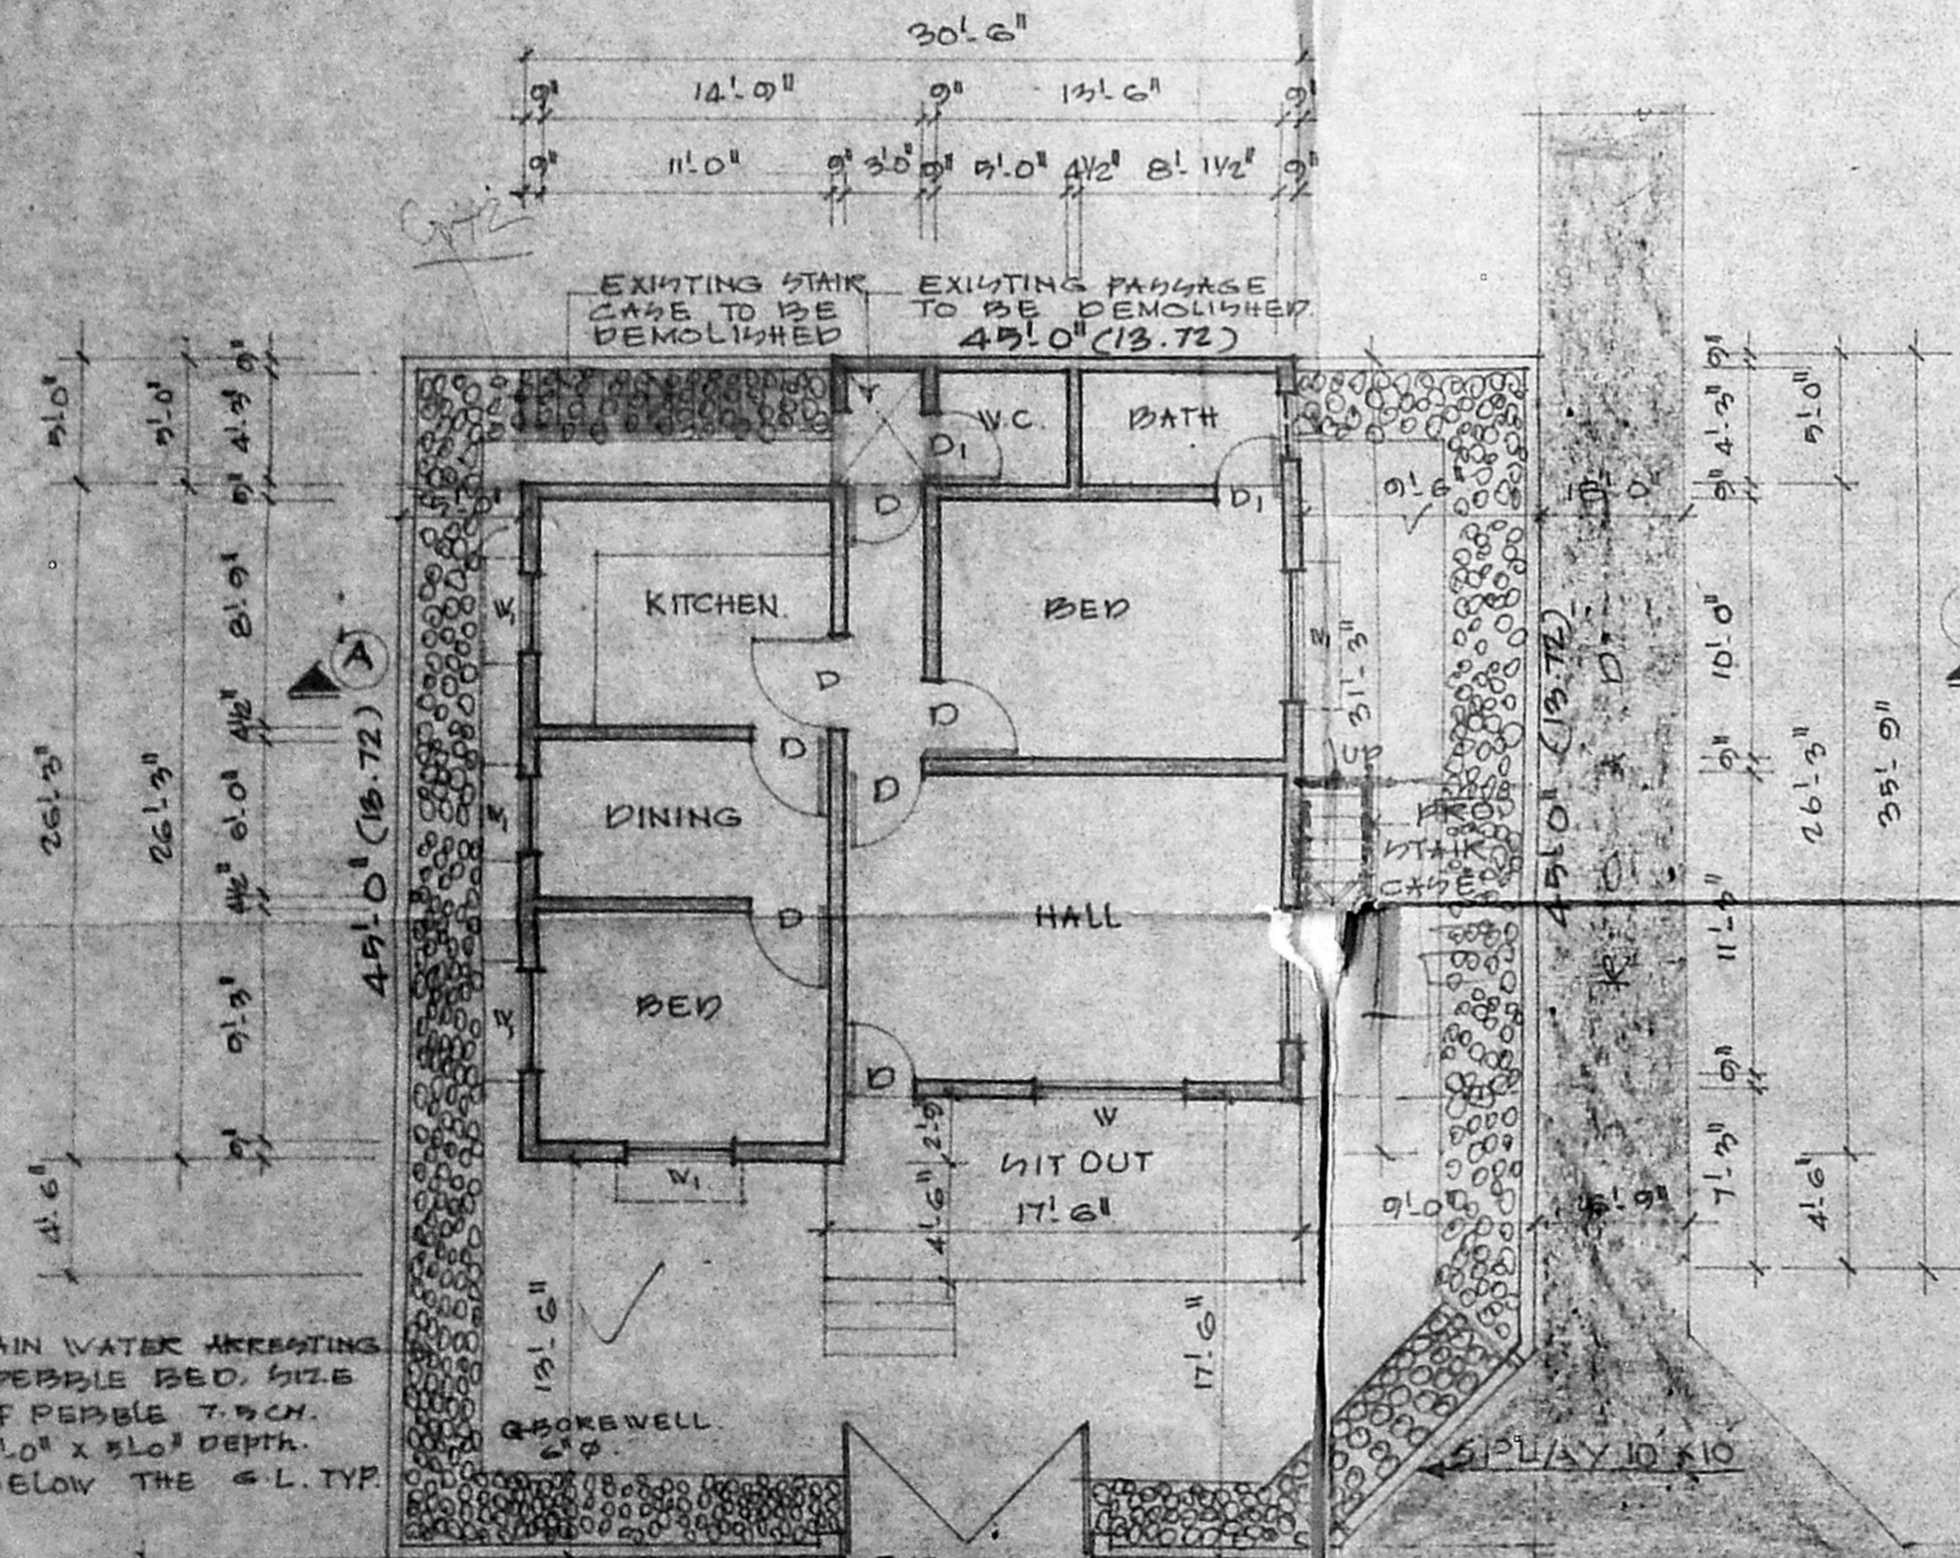

SITE PLAN CUM EXISTING GROUND FLOOR PLAN.

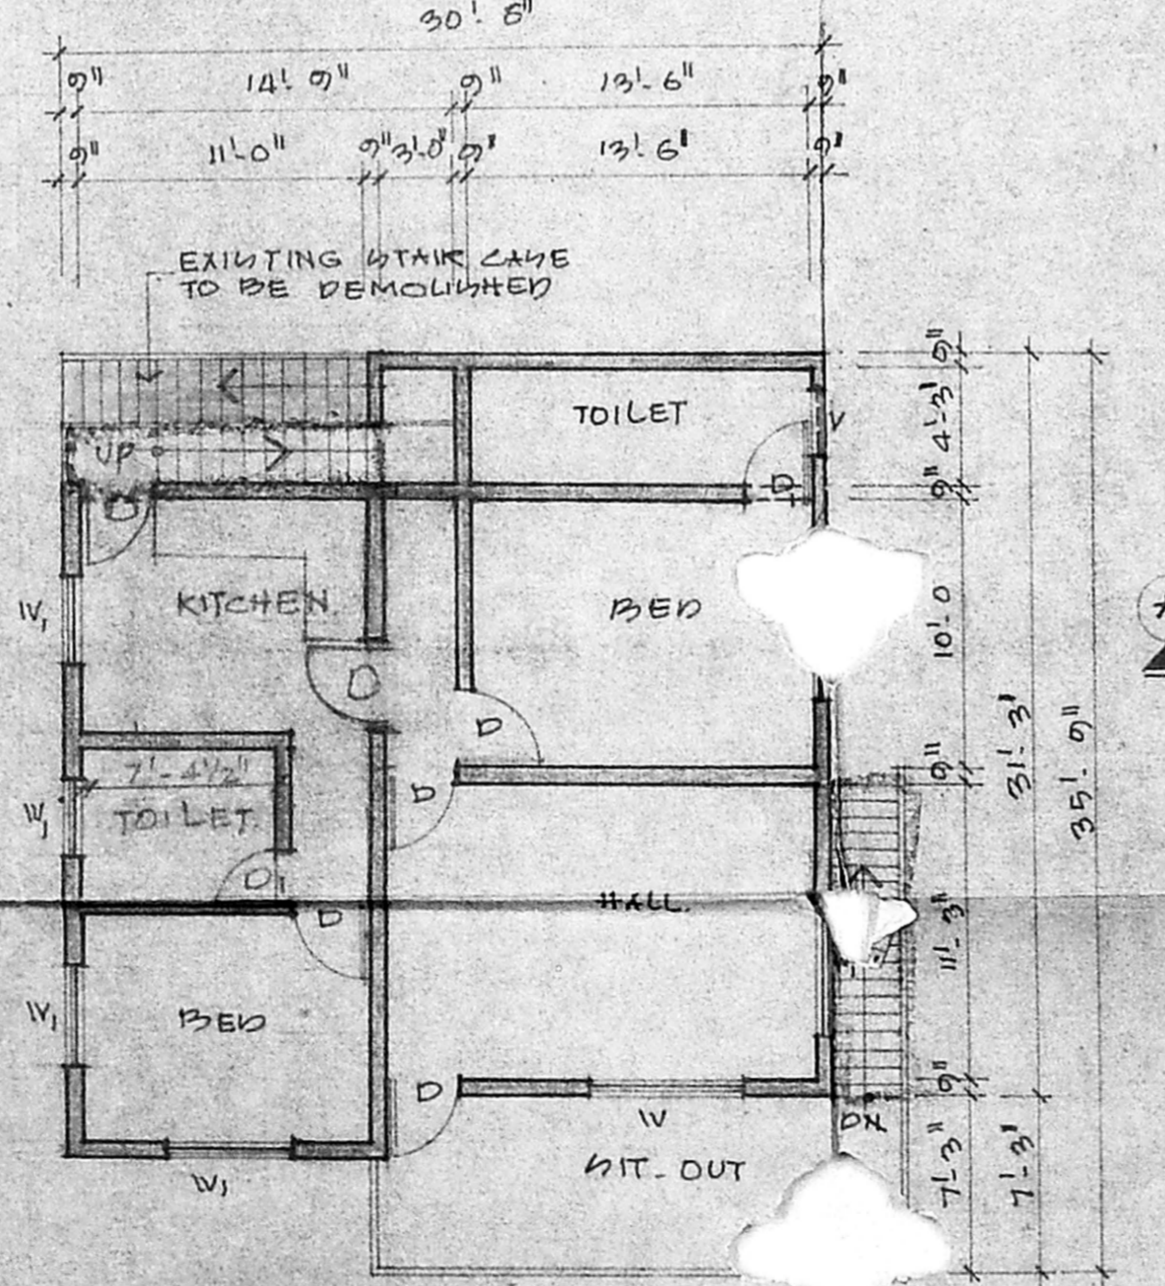

EXISTING FIRST FLOOR PLAN

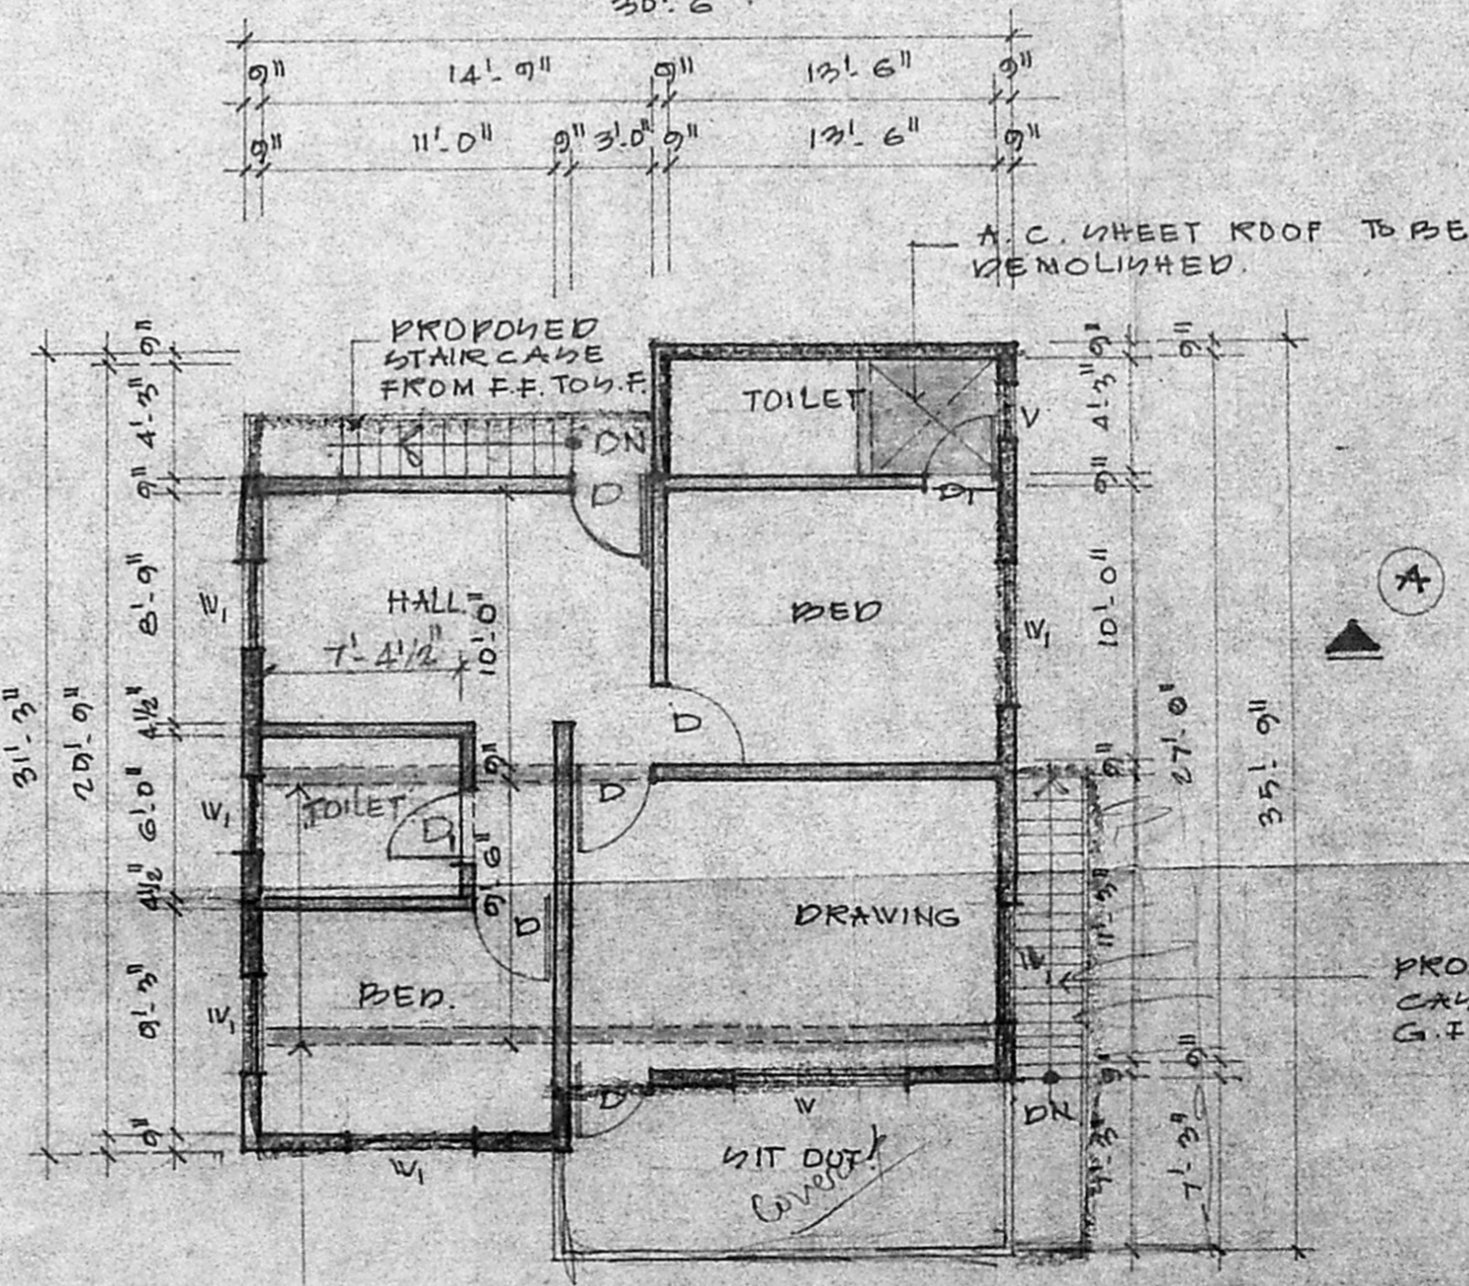

PROPOSED SECOND FLOOR PLAN.