



PLAN SHOWING THE PROPOSED RESIDENTIAL BUILDING IN
 PLOT NO.22, S.NO.327 KAMBAN NAGAR MADAVARAM VILLAGE
 MADAVARAM TOWNSHIP SAIDAPET TALUK CHENGAI MGR

DISTRICT owned by: Thiru. P. JAYAPAL scale: 1"=8'-0" (1:100)

SCHEDULE OF JOINERY


D DOOR	3'-0" x 7'-0" (90x210)
D DOOR	2'-6" x 7'-0" (75x210)
W WINDOW	3'-0" x 4'-0" (150x120)
W WINDOW	4'-0" x 4'-0" (120x120)
V VENTILATOR	2'-0" x 1'-0" (60x30)
CB CUBBOARD	
W/R WARDROBE	

Revised plan South
 A1/6252/95
 8/5/95


TOTAL AREA OF THE SITE
 1800 SQ FT (167.22 SQM)
 TOTAL PLINTA AREA OF THE
 PROPOSED BUILDING
 992 SQ FT (92.15 SQM)

LEGEND


PROPOSED	[Symbol]
ROAD	[Symbol]
BOUNDARY	[Symbol]

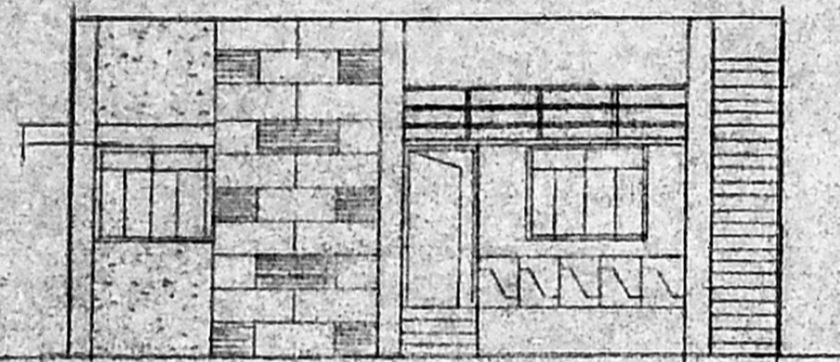


ELEVATION

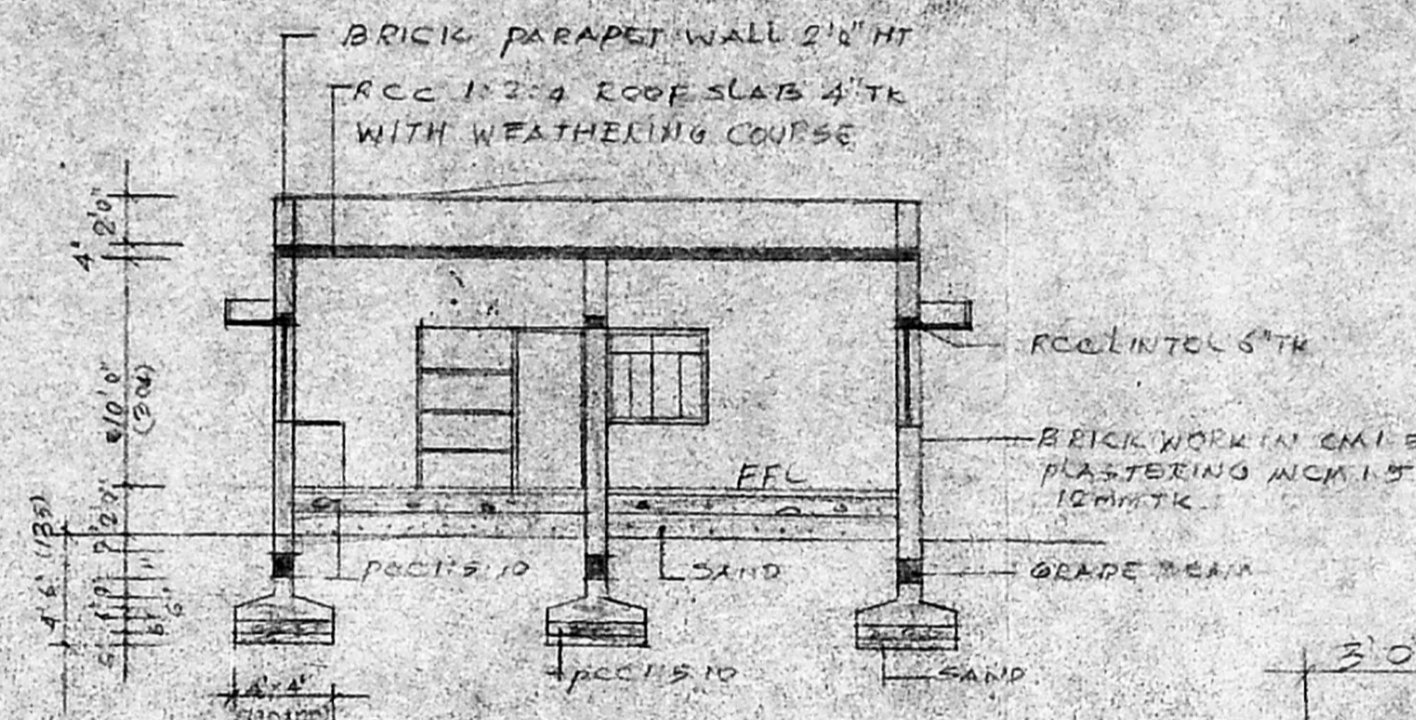

SECTION A B

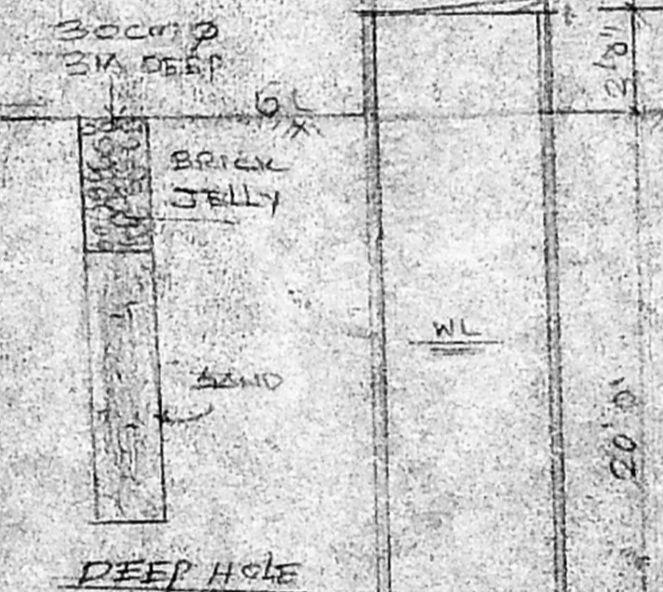


WELL DETAIL

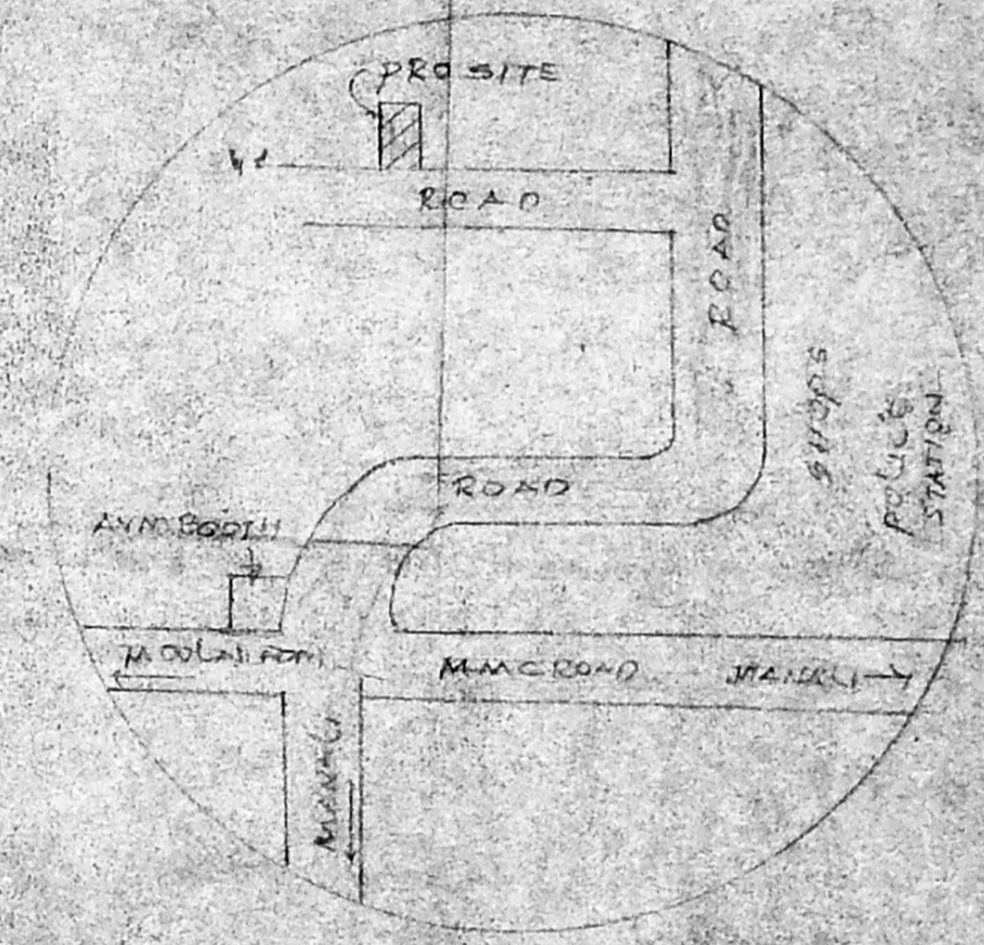


KEY PLAN
 (NOT TO SCALE)


A/1907/145/195
 Planning Permit No.
APPROVED
 SUBJECT TO THE CONDITIONS IN
 THIS OFFICE LETTER.
 No. A1/6252/95 Date: 7-95
 FOR MEMORANDUM
 MADRAS METROPOLITAN
 DEVELOPMENT AUTHORITY
 MADRAS

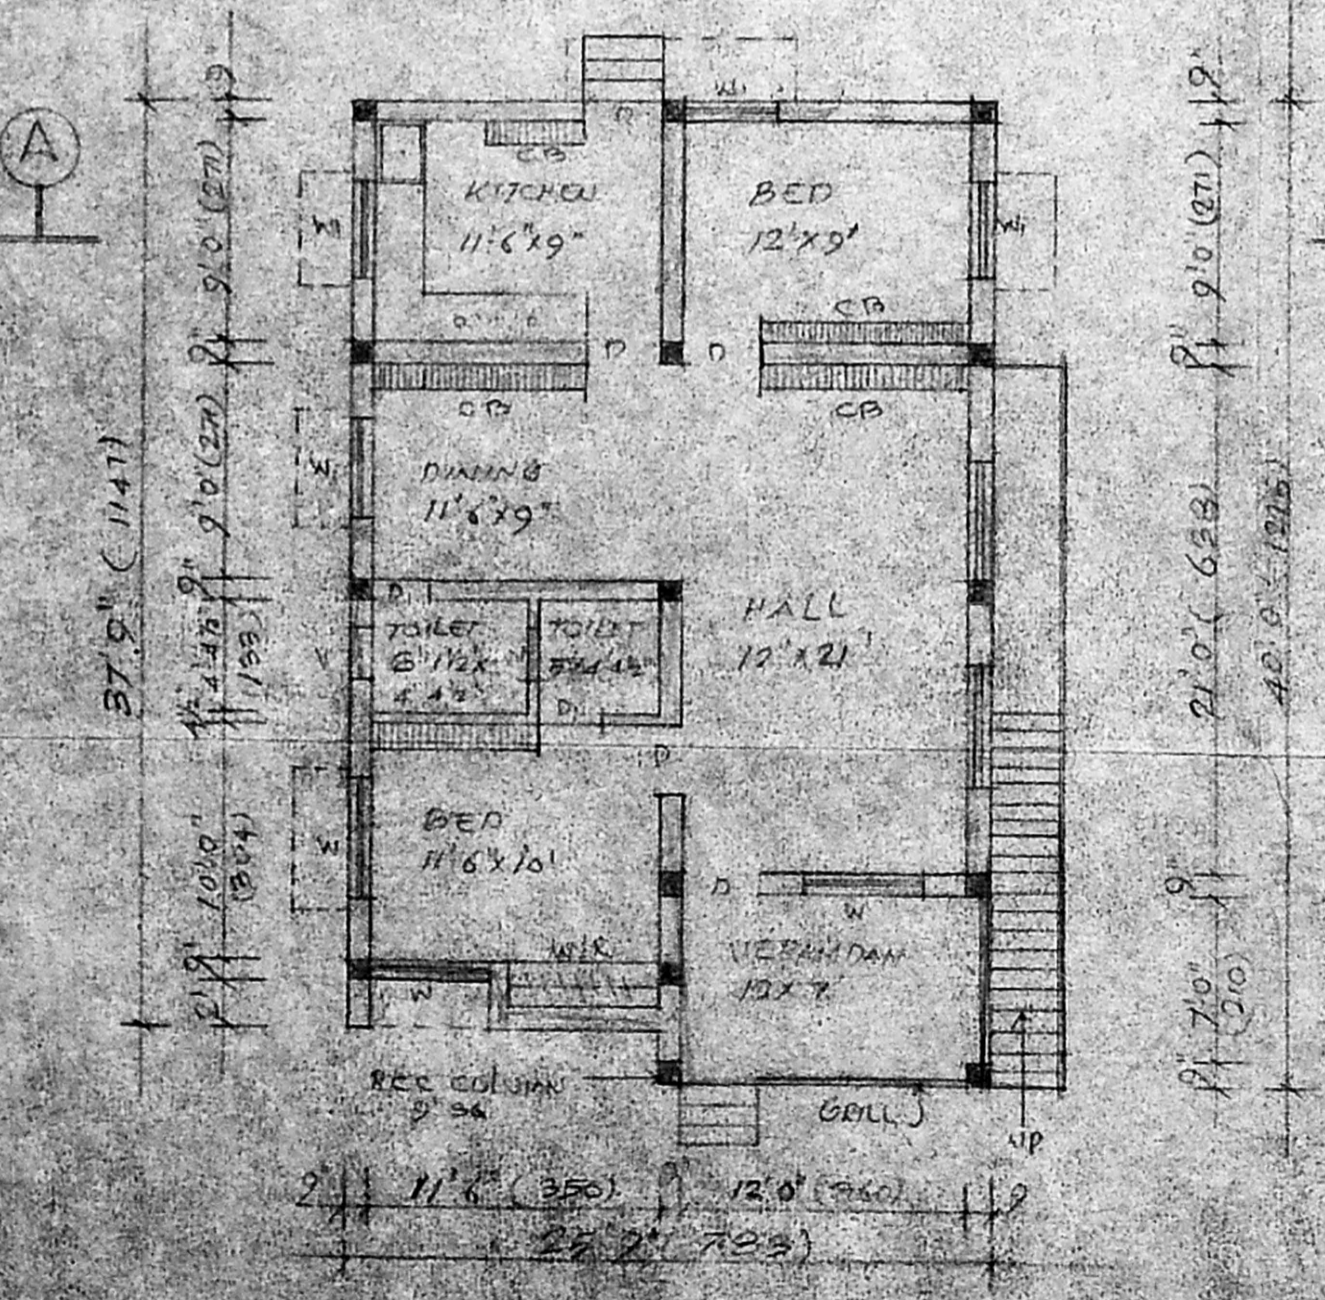

PLAN

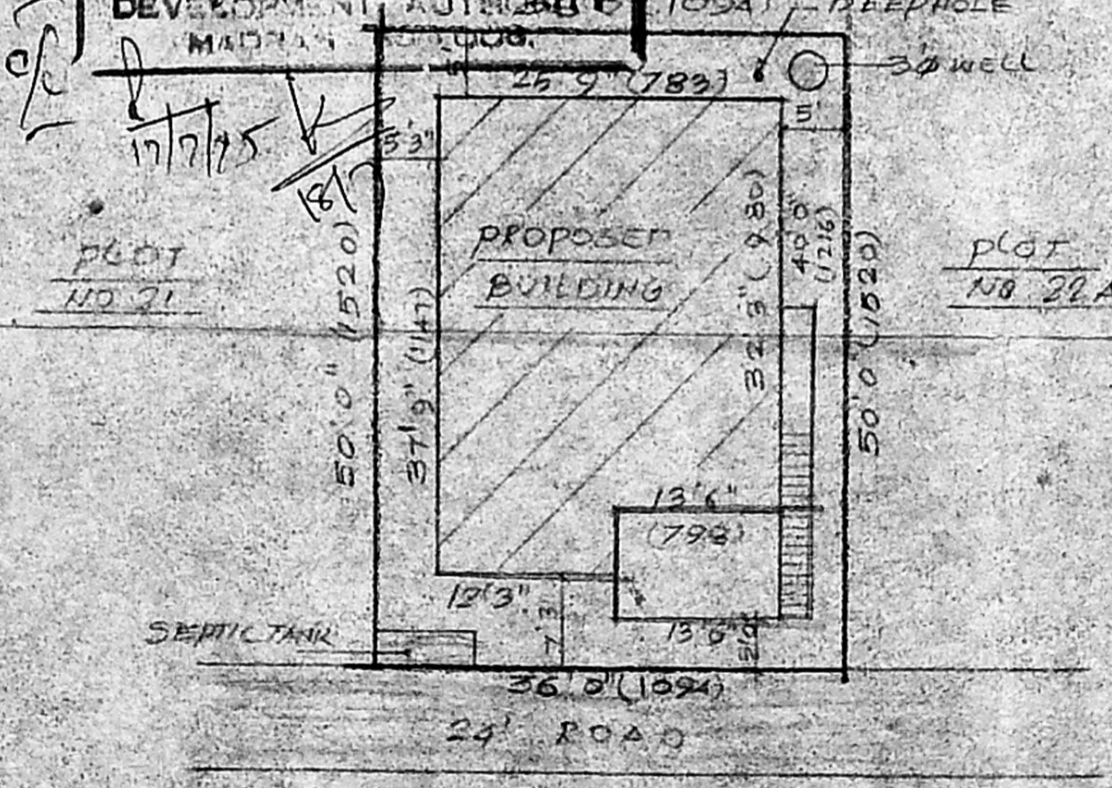

SITE PLAN
 (SCALE 1"=18'-0")

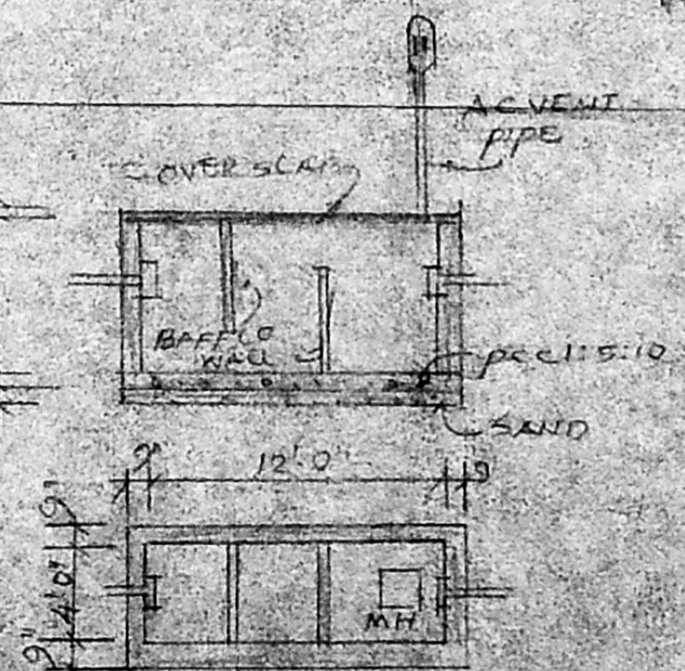

PLAN AND SECTION
 OF SEPTIC TANK

Er. K. VENUGOPAL, M.D., A.E.E.
 CORPORATION OF MADRAS
 Civil & Sanitary Engineering Con-
 Licensed Surveyor, Class-1 No.
 Licensed Plumber, Class-1 Metro
 Sewerage No. Water Supply No.
 3, Neelakandan Street, Mungamakkal (L.A. 104)
 Backside of Corporation Girls Higher Secondary School
 MADRAS - 600 034