



FRONT ELEVATION

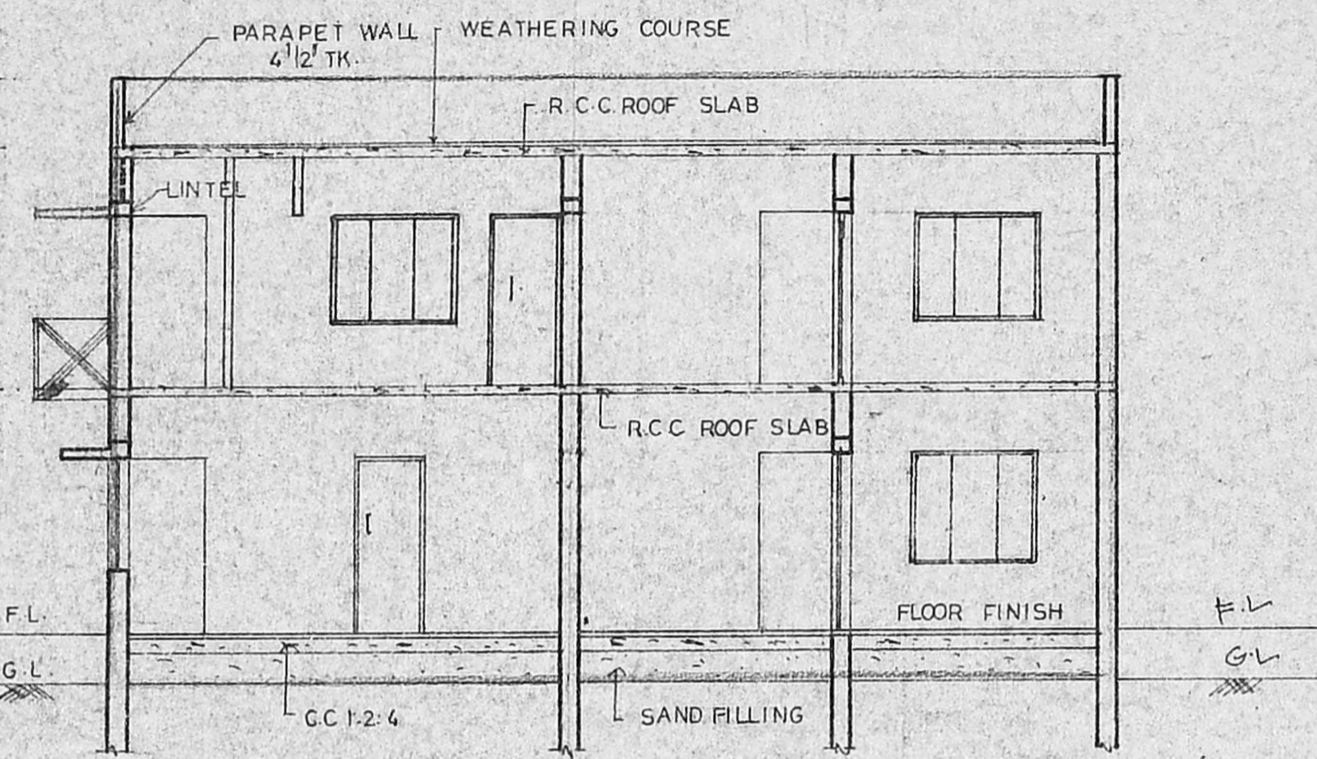


SECTION ON 'A-A'


Planning Permit No. **A/17860/340/95**  
**APPROVED**  
 SUBJECT TO THE CONDITIONS OF THIS OFFICE LETTER  
 No. **A/17895/95** Date: **8/95**  
 FOR MEMBER/SECRETARY  
 MADRAS METROPOLITAN  
 DEVELOPMENT AUTHORITY  
 MADRAS - 600 008.

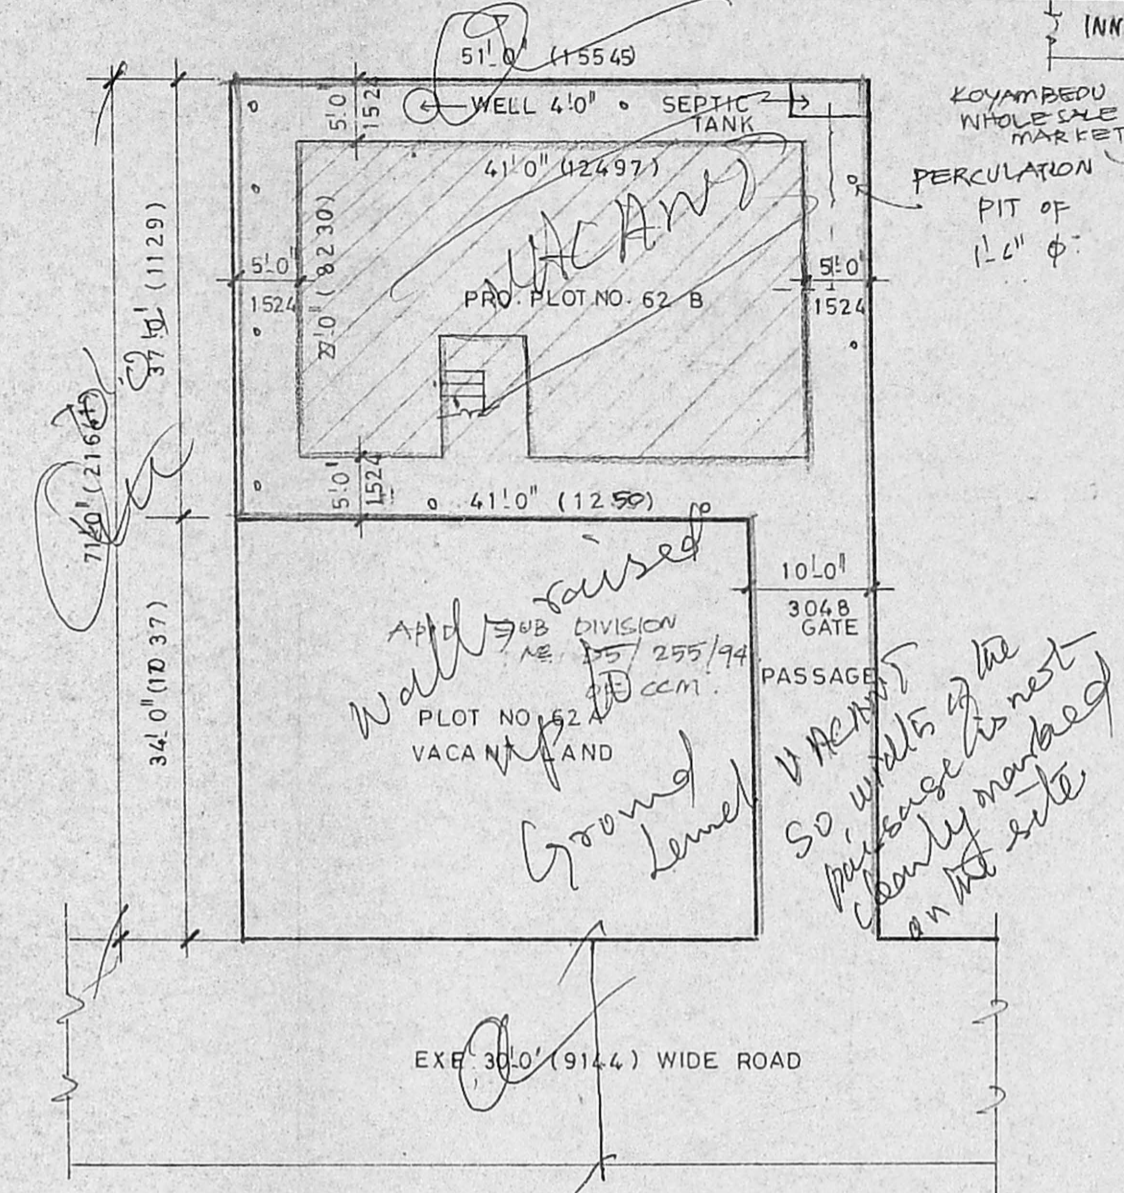


SITE PLAN (SCALE: 1"=16'-0")

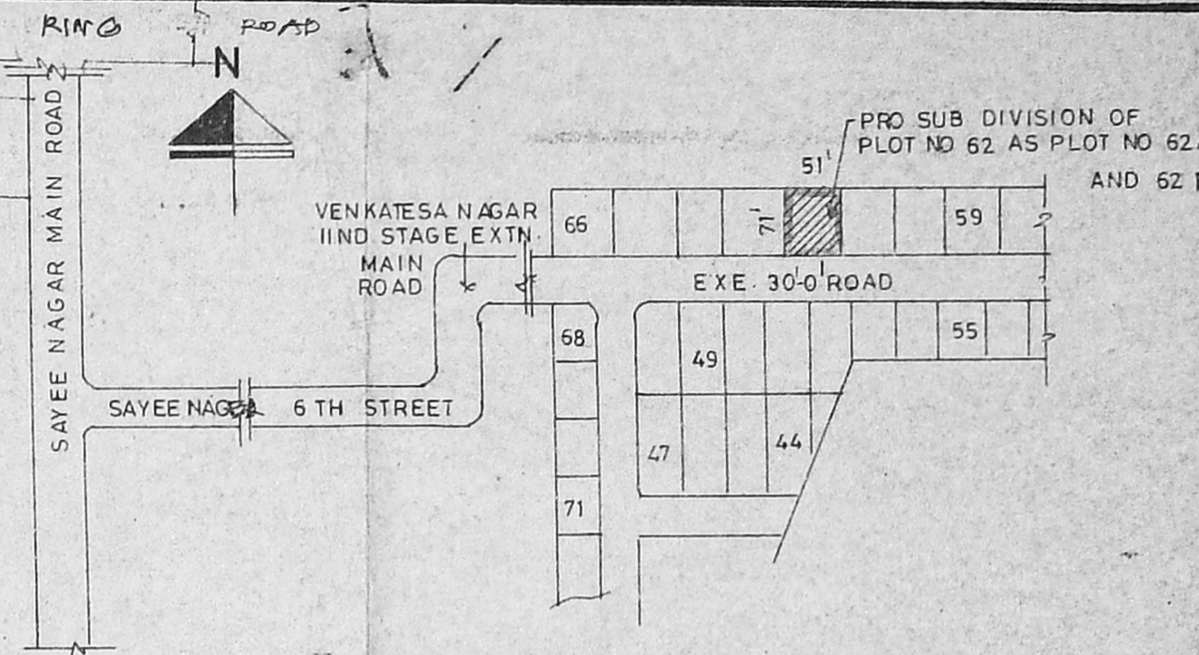


KEY PLAN (NOT TO SCALE)

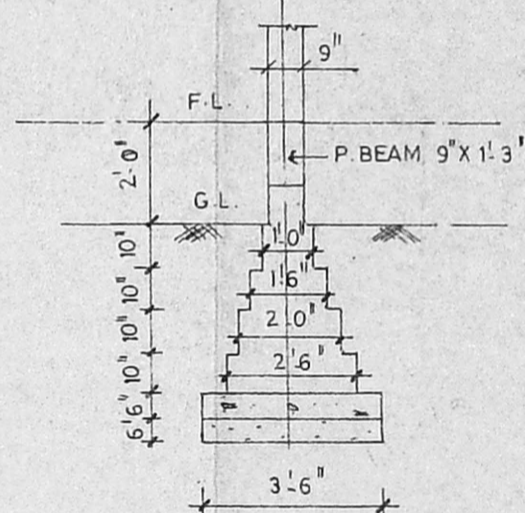


WALL FOOTING DET.

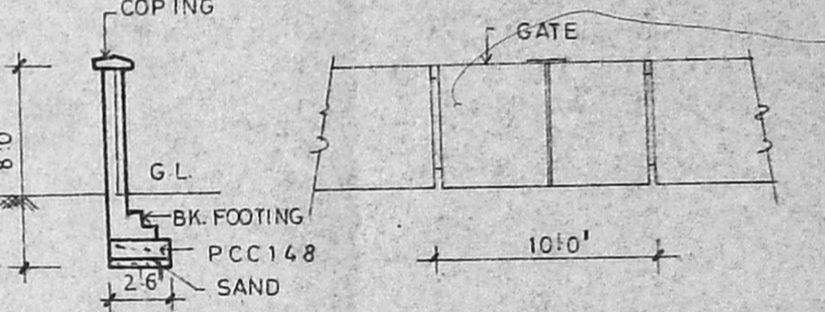


SECTION ELEVATION  
COMPOUND WALL DETAILS

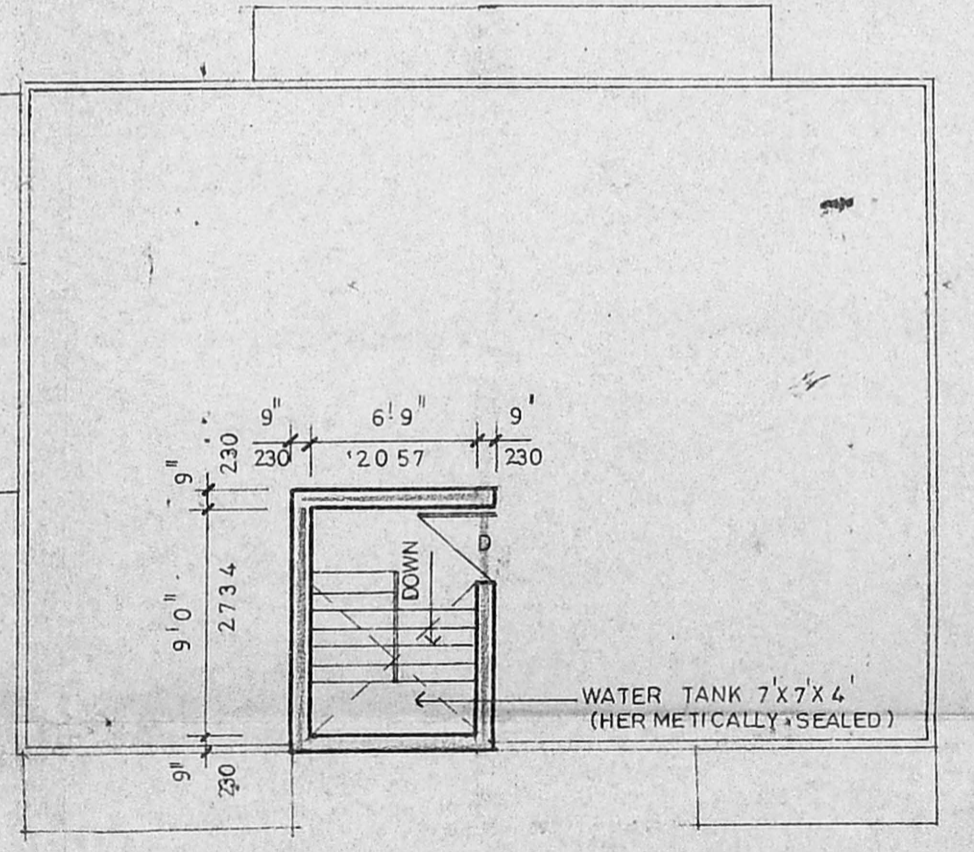


TERRACE FLOOR PLAN

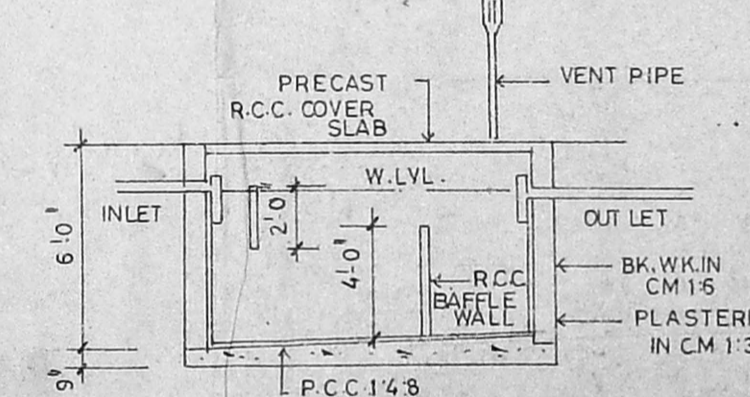


SECTION-1-1

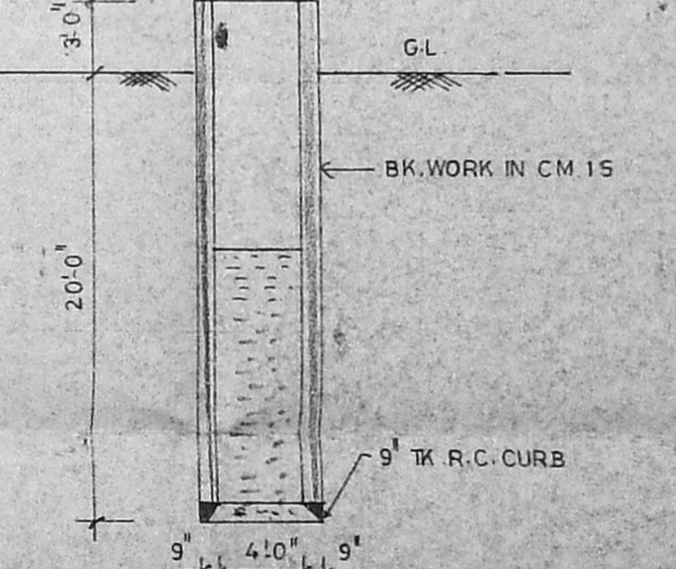


WELL DETAILS

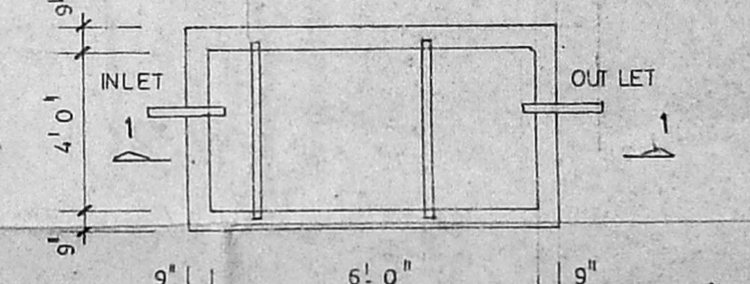

PLAN OF SEPTIC TANK

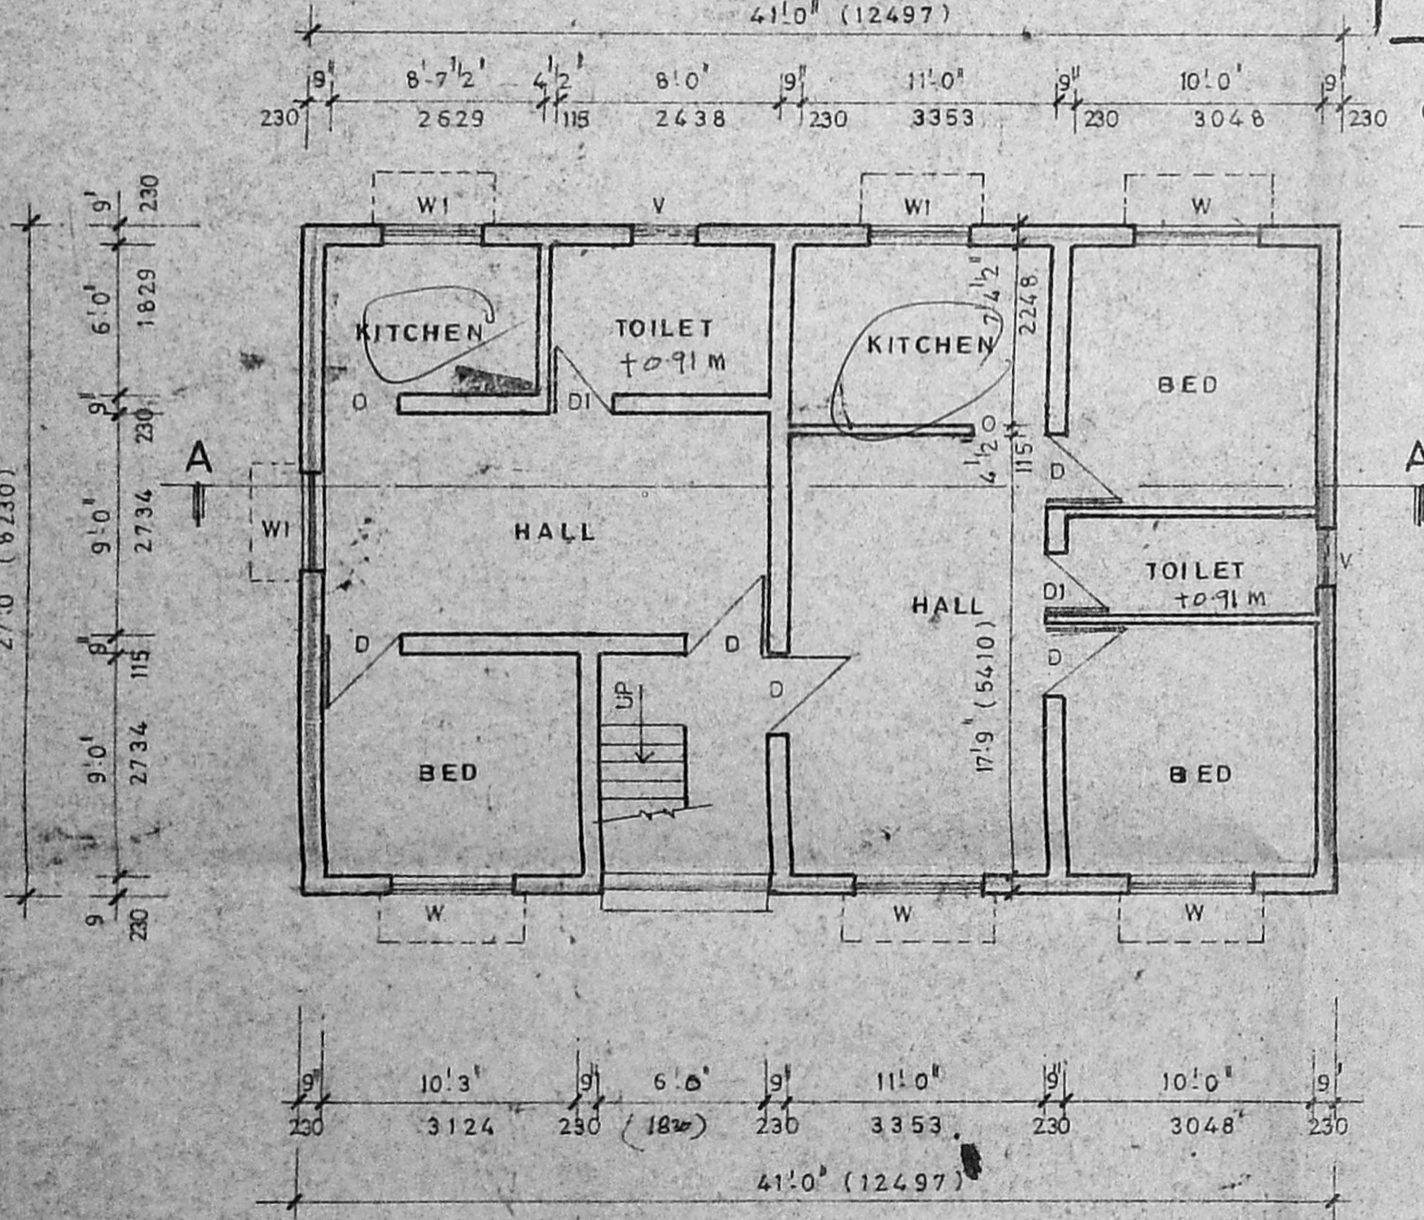

GROUND FLOOR PLAN

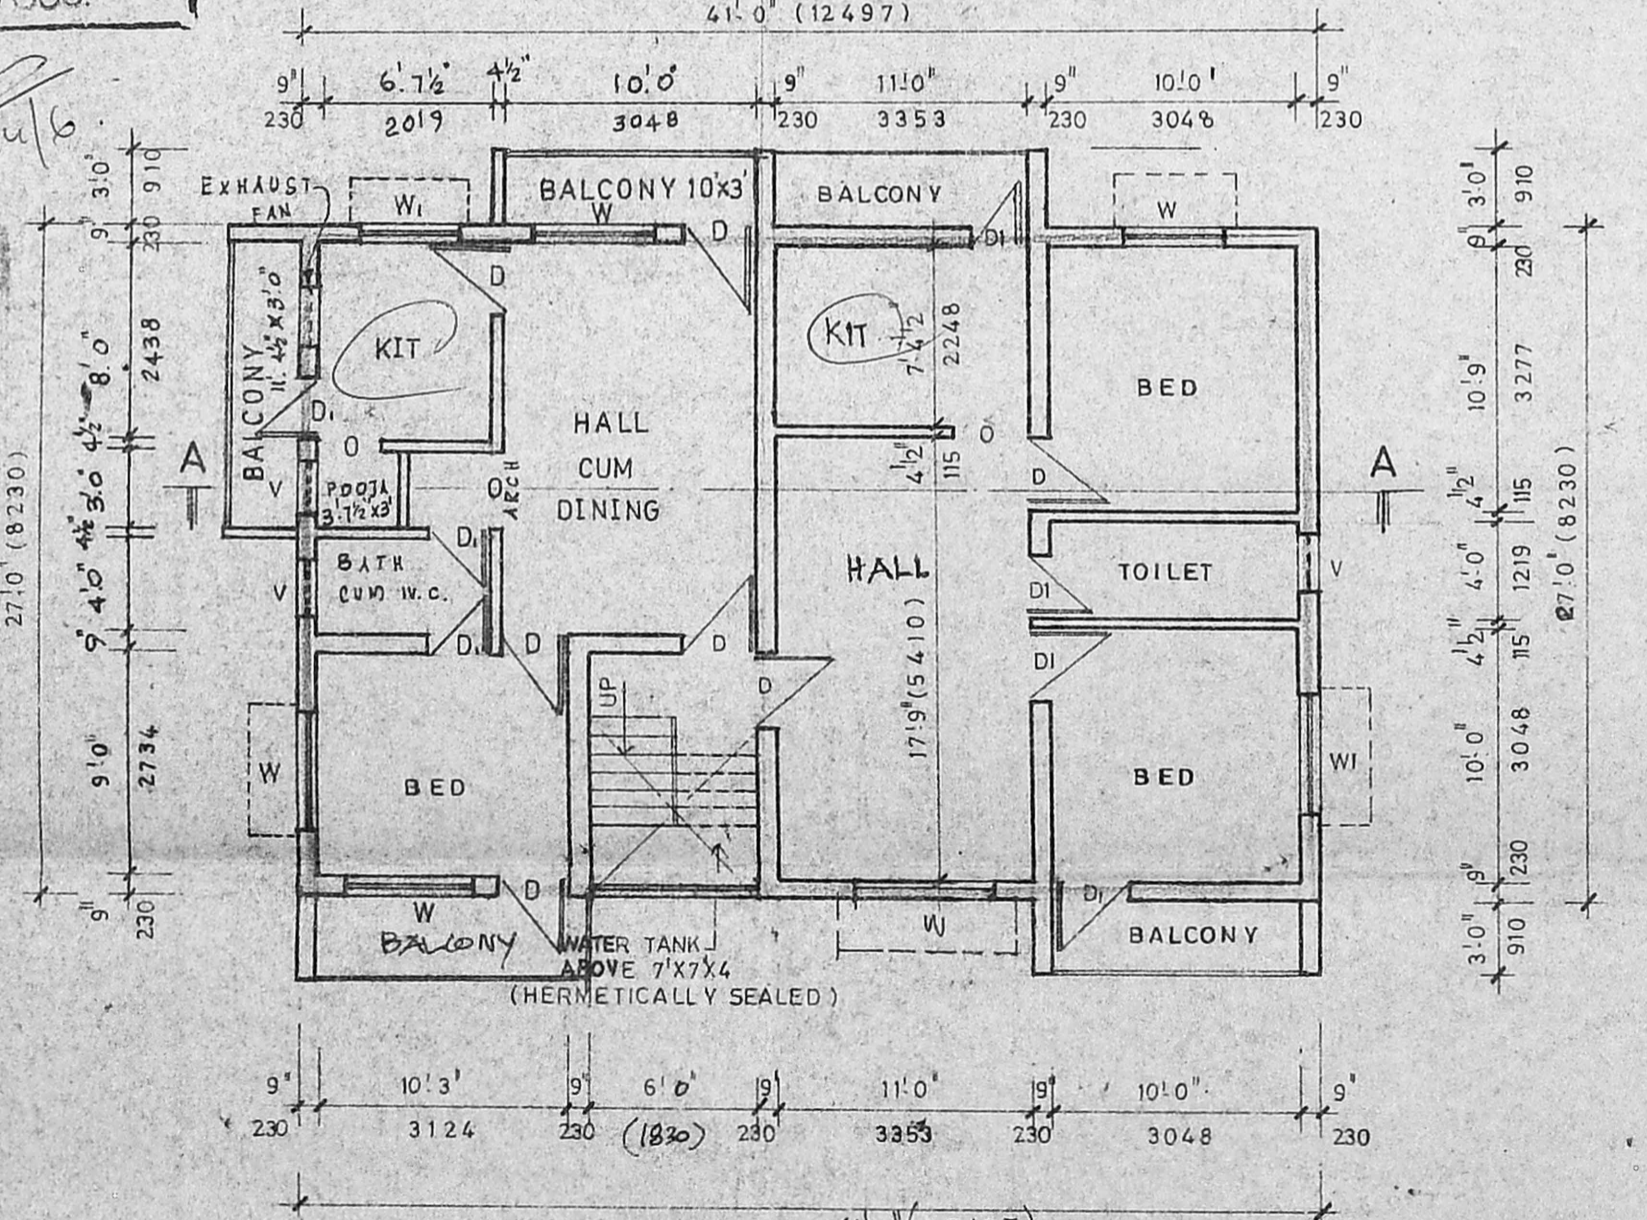

FIRST FLOOR PLAN

**Sentiy plan**  
**SPECIFICATIONS:**  
 FOUNDATION: R.C.C. FOOTINGS 1:2:4 MIX OVER P.C.C. 1:4:8 AND SAND FILLING  
 BRICK WORK: B.W. IN CM 1:8 IN BASEMENT AND CM 1:6 IN SUPER STRUCTURE  
 ROOFING: R.C.C. ROOF SLAB 1:2:4 MIX WITH 0.8% OF STEEL STRUCTURE  
 PLASTERING: WALLS AND CEILING ARE 12 MM THK.

**JOINERY:**

D - DOOR	3'-0" X 7'-0"	910 X 2135
DI - DOOR	2'-6" X 7'-0"	762 X 2135
W - WINDOW	5'-0" X 4'-6"	1525 X 1370
WI - WINDOW	4'-0" X 4'-6"	1220 X 1370
V - VENTILATOR	2'-6" X 1'-6"	750 X 450
J - JALLY	3'-0" X 3'-0"	910 X 910

**COLOUR CODE:**

PROPOSED	
ROAD	
BOUNDARY	

**AREA DETAILS:**

	50 FT.	50 M.
PLOT AREA	2227	206.89
GROUND FLOOR	1107	102.88
FIRST FLOOR	1297	118.49
TOTAL AREA	2364	221.37
COVERAGE	48%	F.S.I. : 1.25

PLAN SHOWING THE PRO. RESIDENTIAL BLDG. AT PLOT NO-62B IN VENKATESA NAGAR II<sup>ND</sup> STAGE, S.NO. 110 SHROTRIUM KOYAMBEDU VILLAGE, SAIDAPET TALUK, CHENGAI M.G.R. DIST.

SCALE: 1"=8'-0" (1:100)  
 OWNERS:

**I. G. KRISHNAMURTHY RAU**  
 CIVIL ENGINEER  
 CLASS I LICENSED SURVEYOR NO. 370  
 CORPORATION OF MADRAS  
 LICENSED SURVEYOR  
 6-10, SANTH AVENUE  
 11/12, LAKE VIEW ROAD, MADRAS-600042