




FIRST FLOOR PLAN

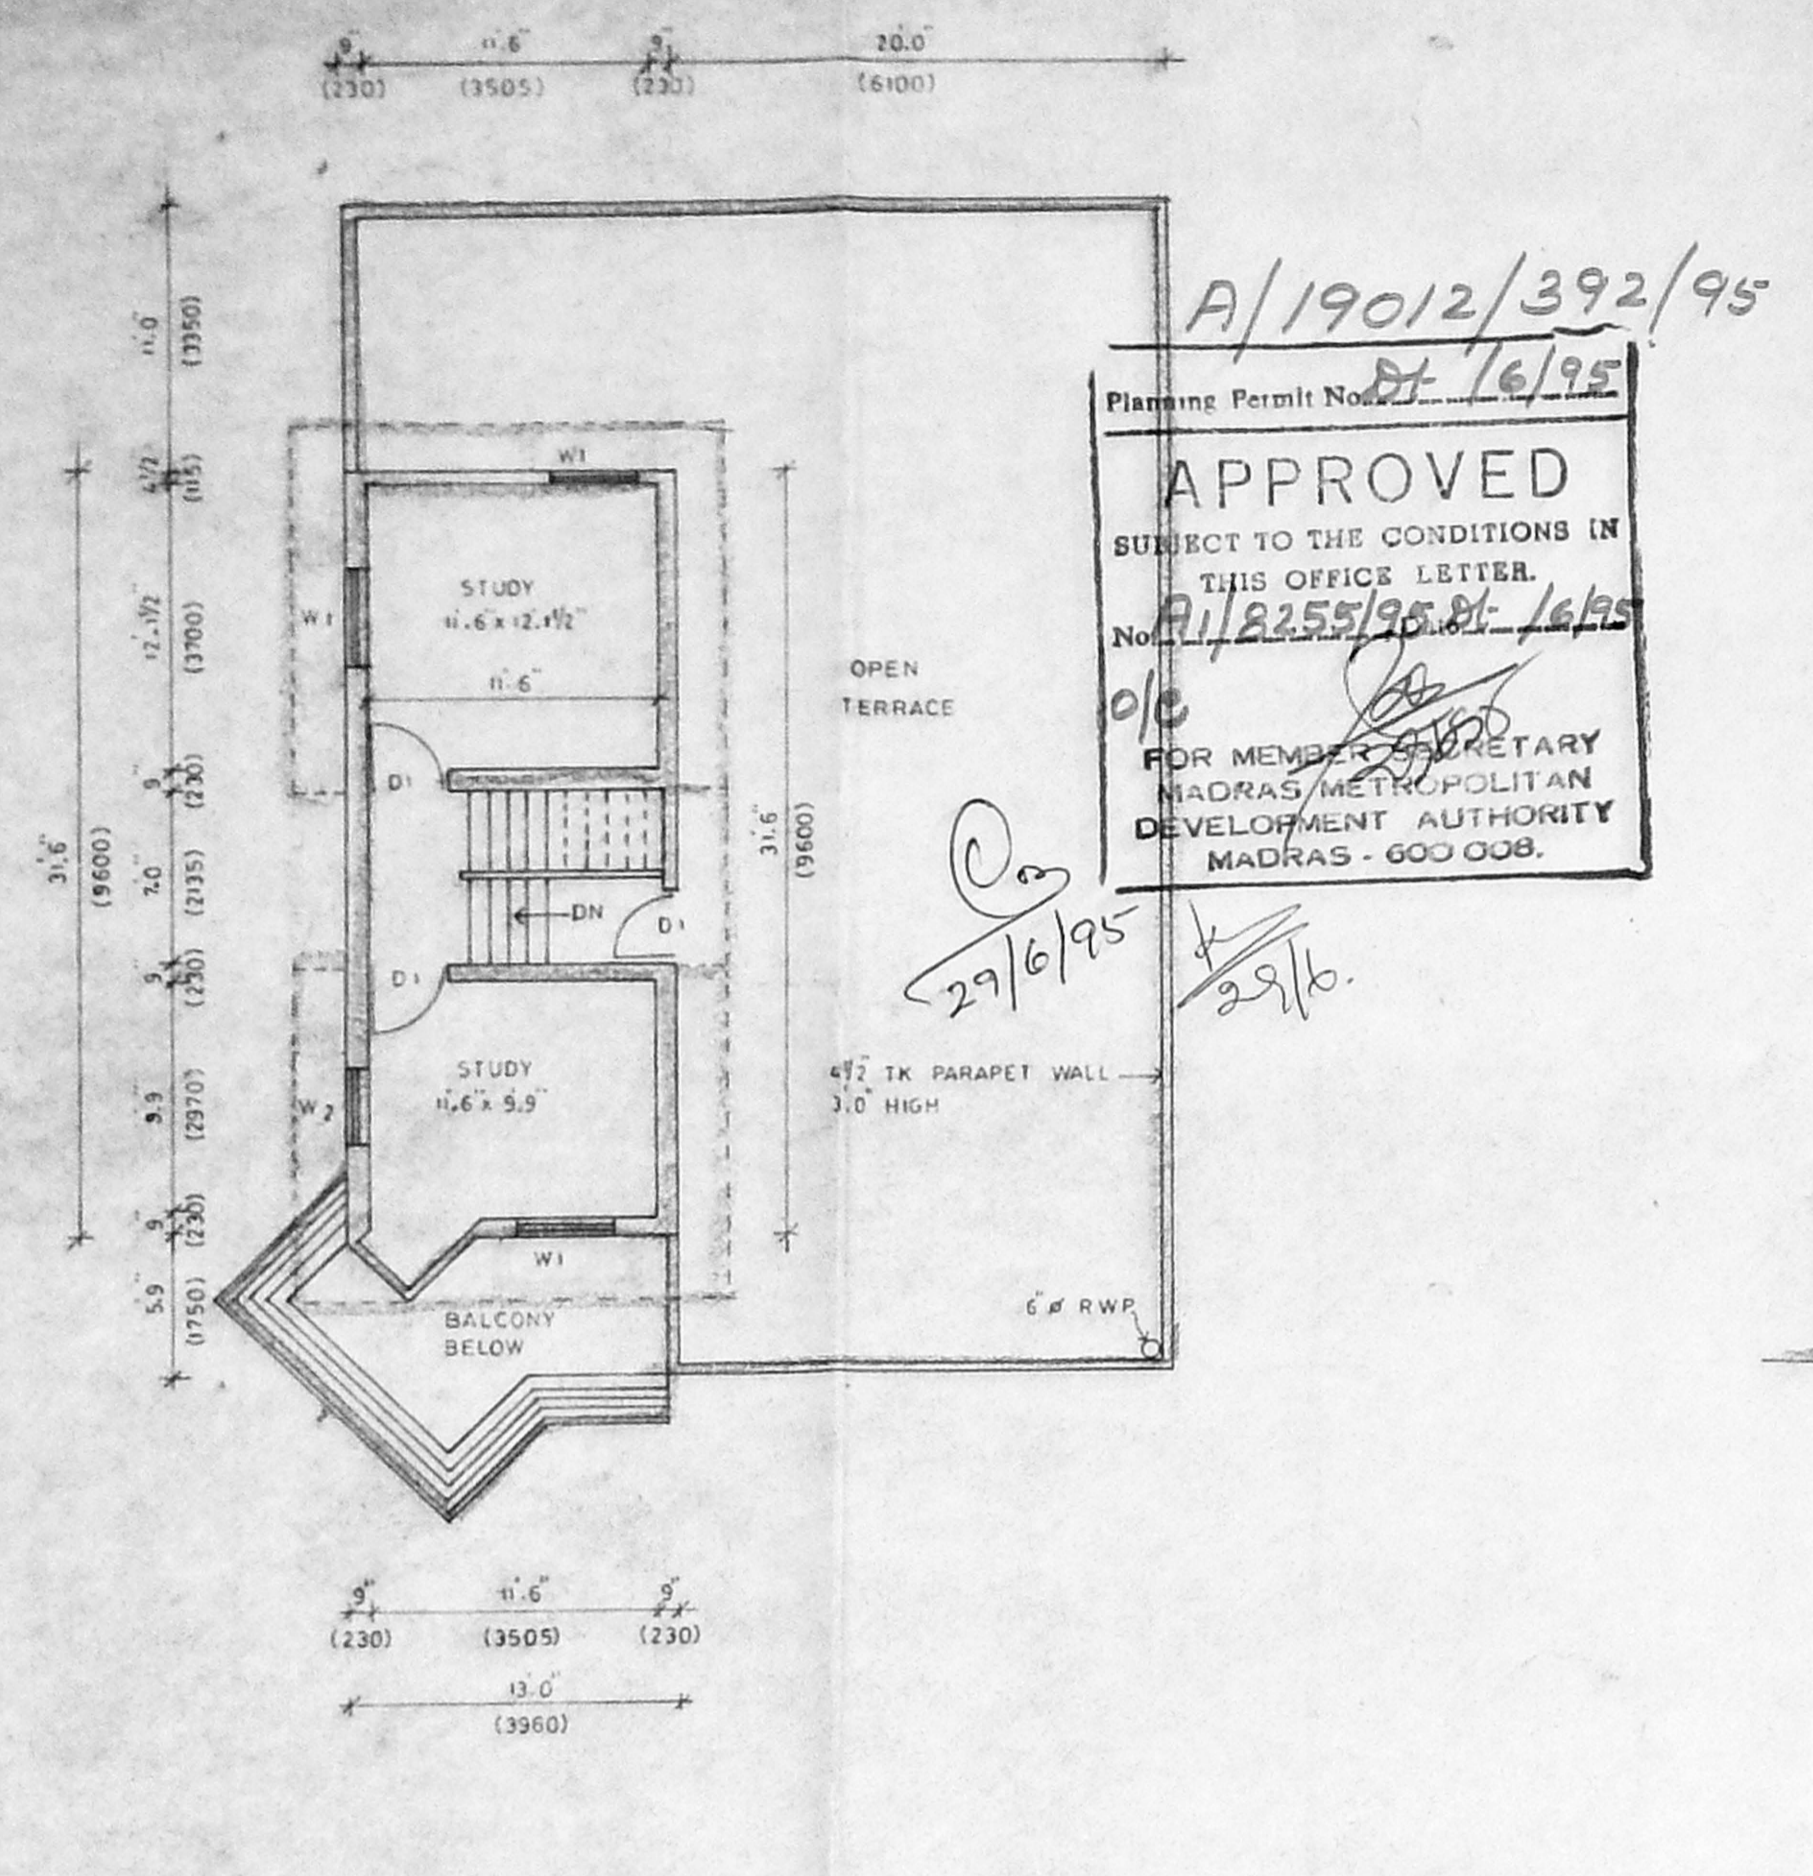


MEZZANINE LEVEL PLAN

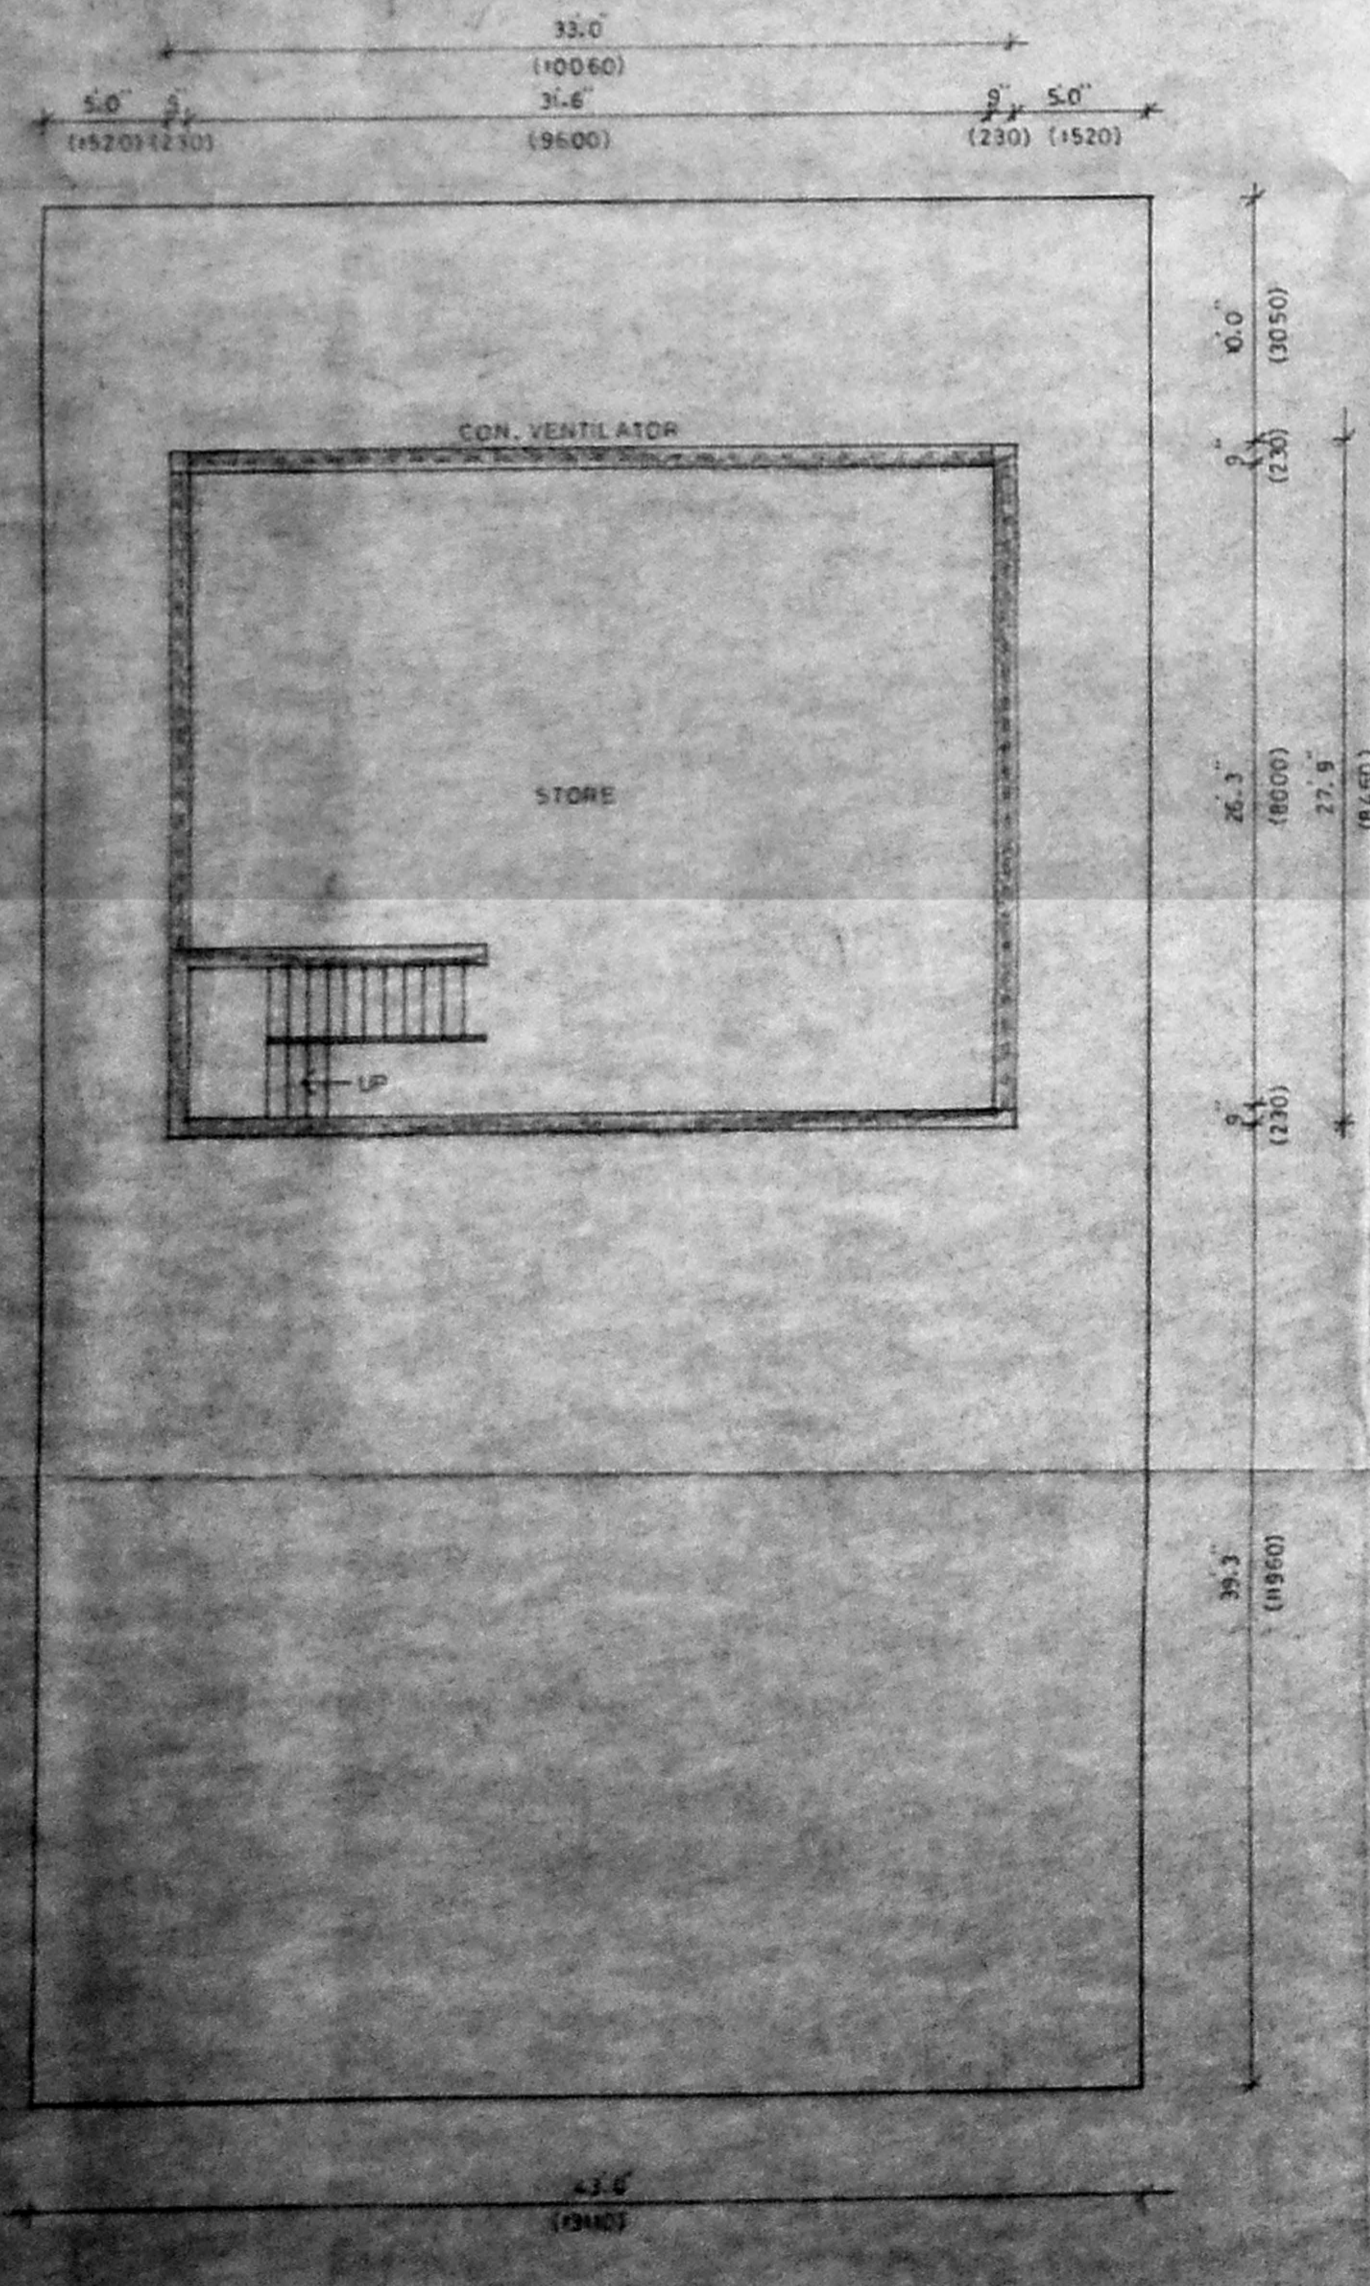


BASEMENT FLOOR PLAN

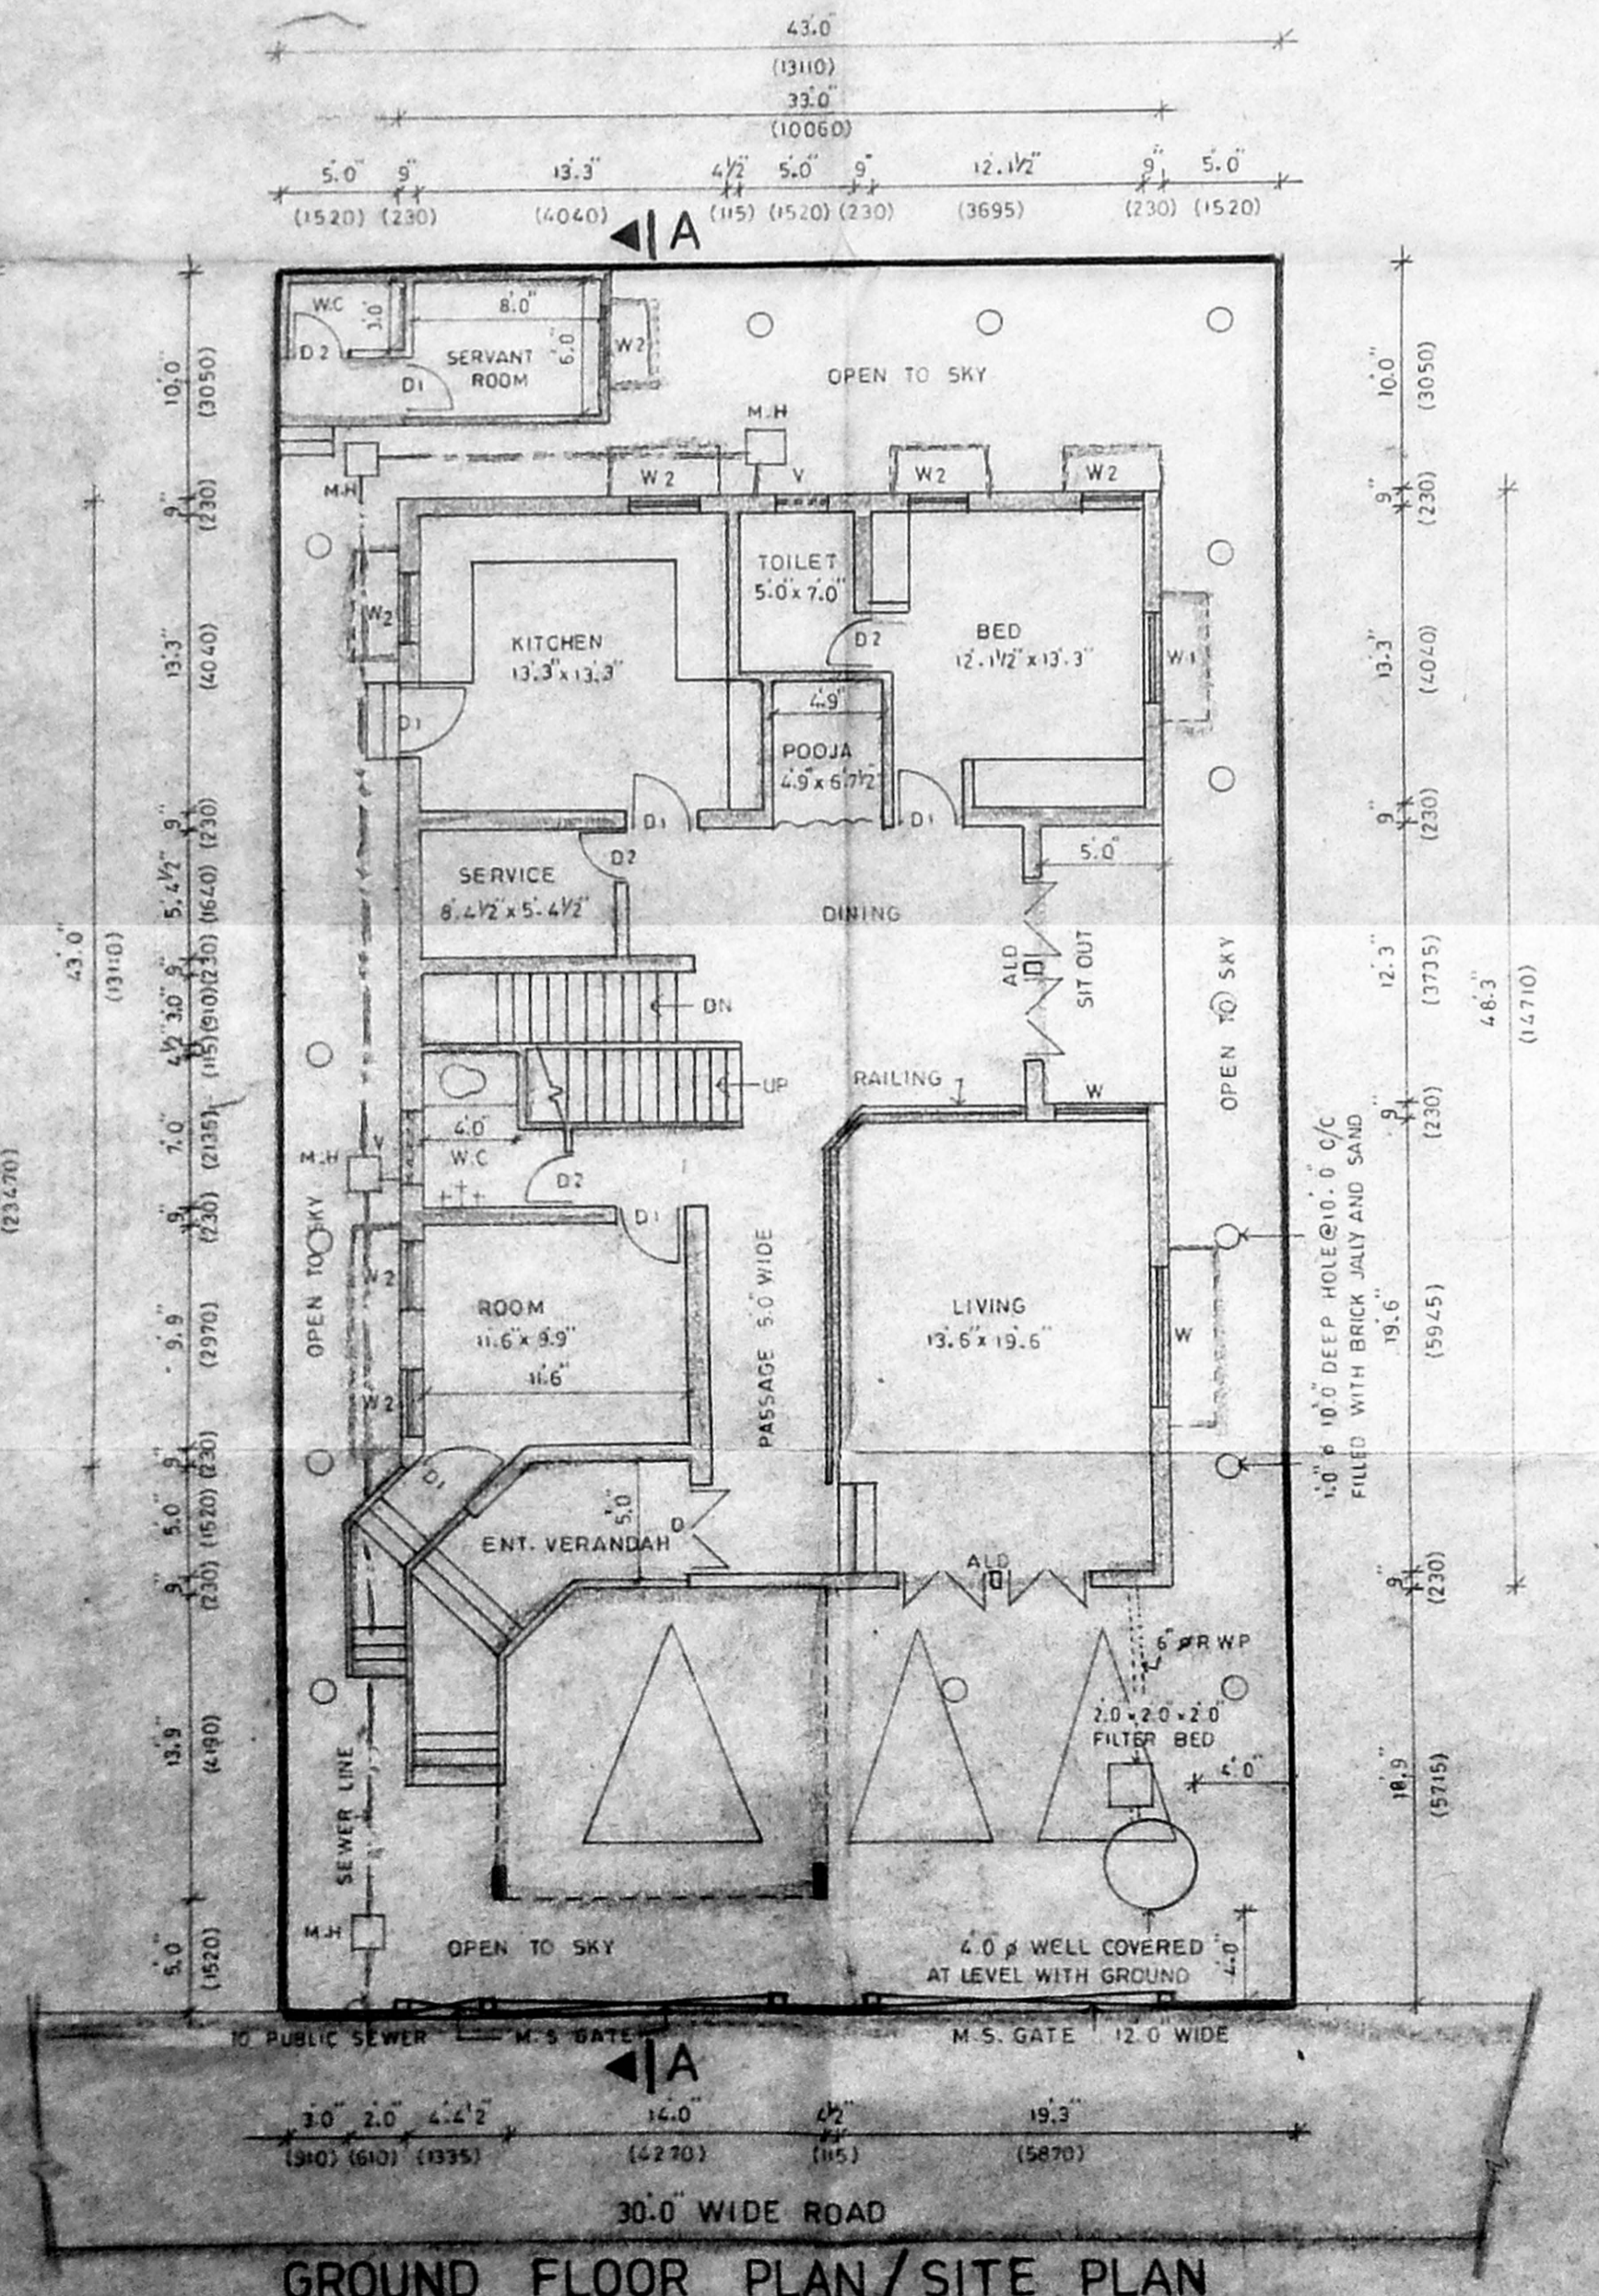


GROUND FLOOR PLAN/SITE PLAN

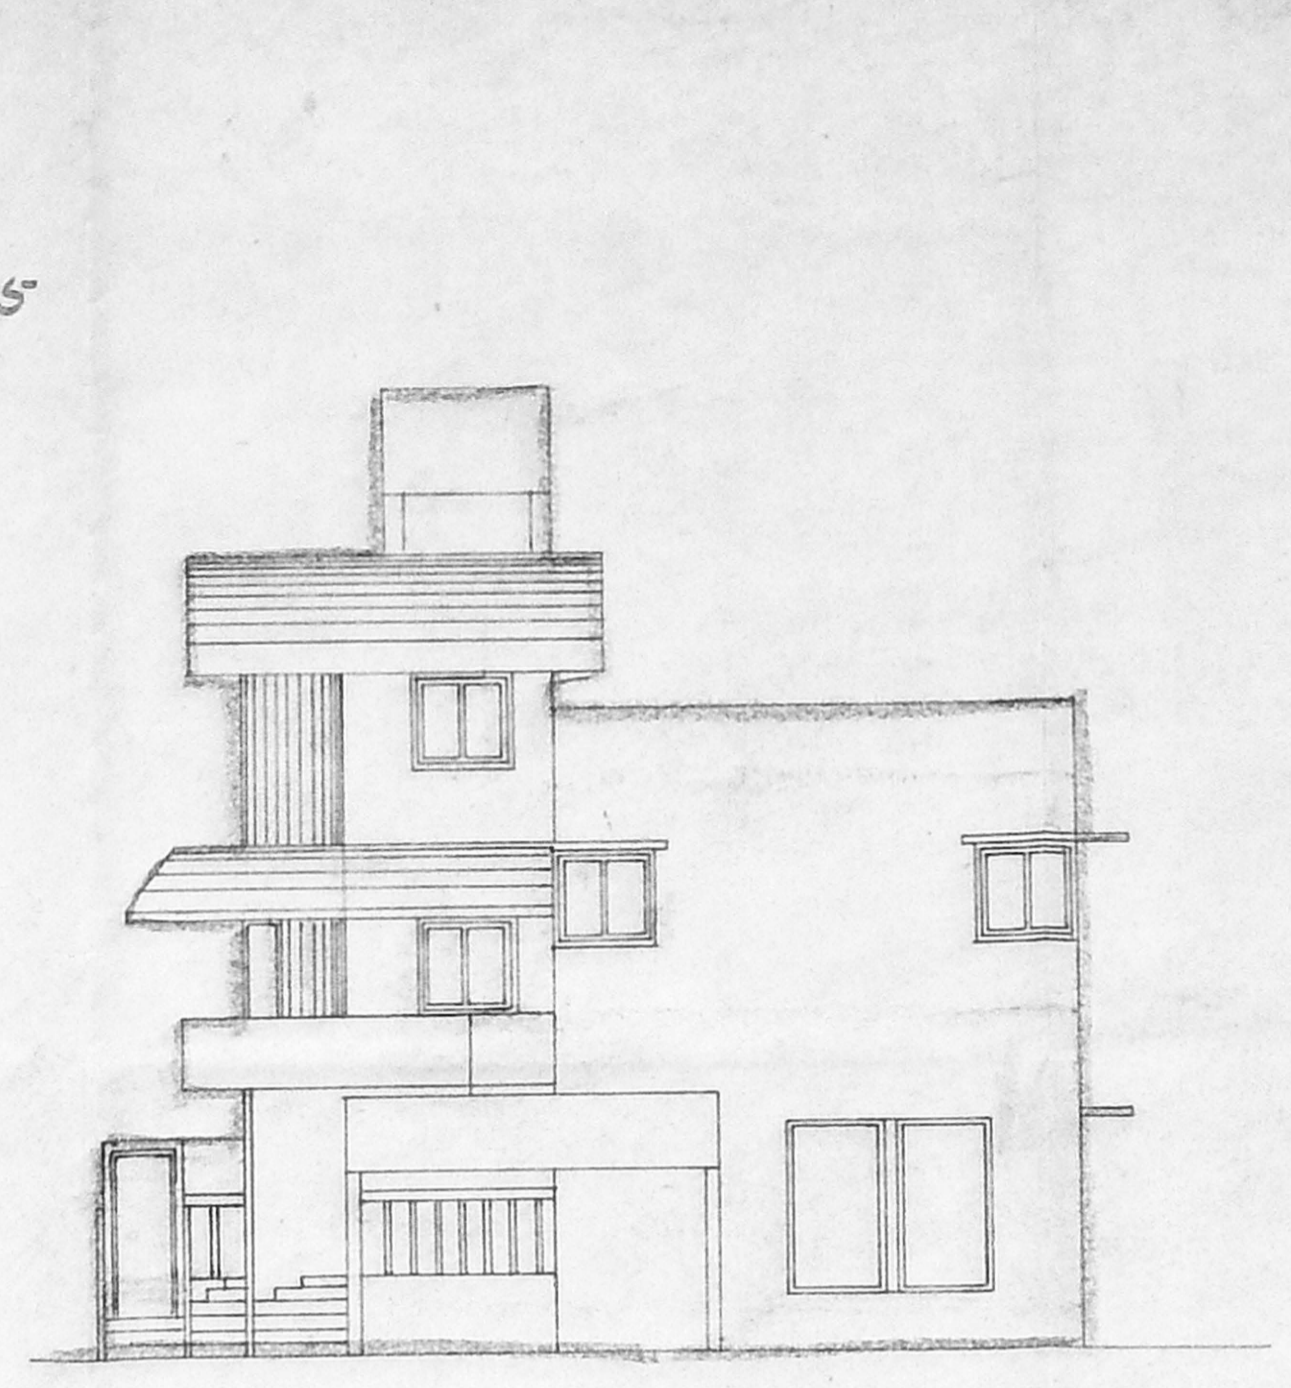


ELEVATION

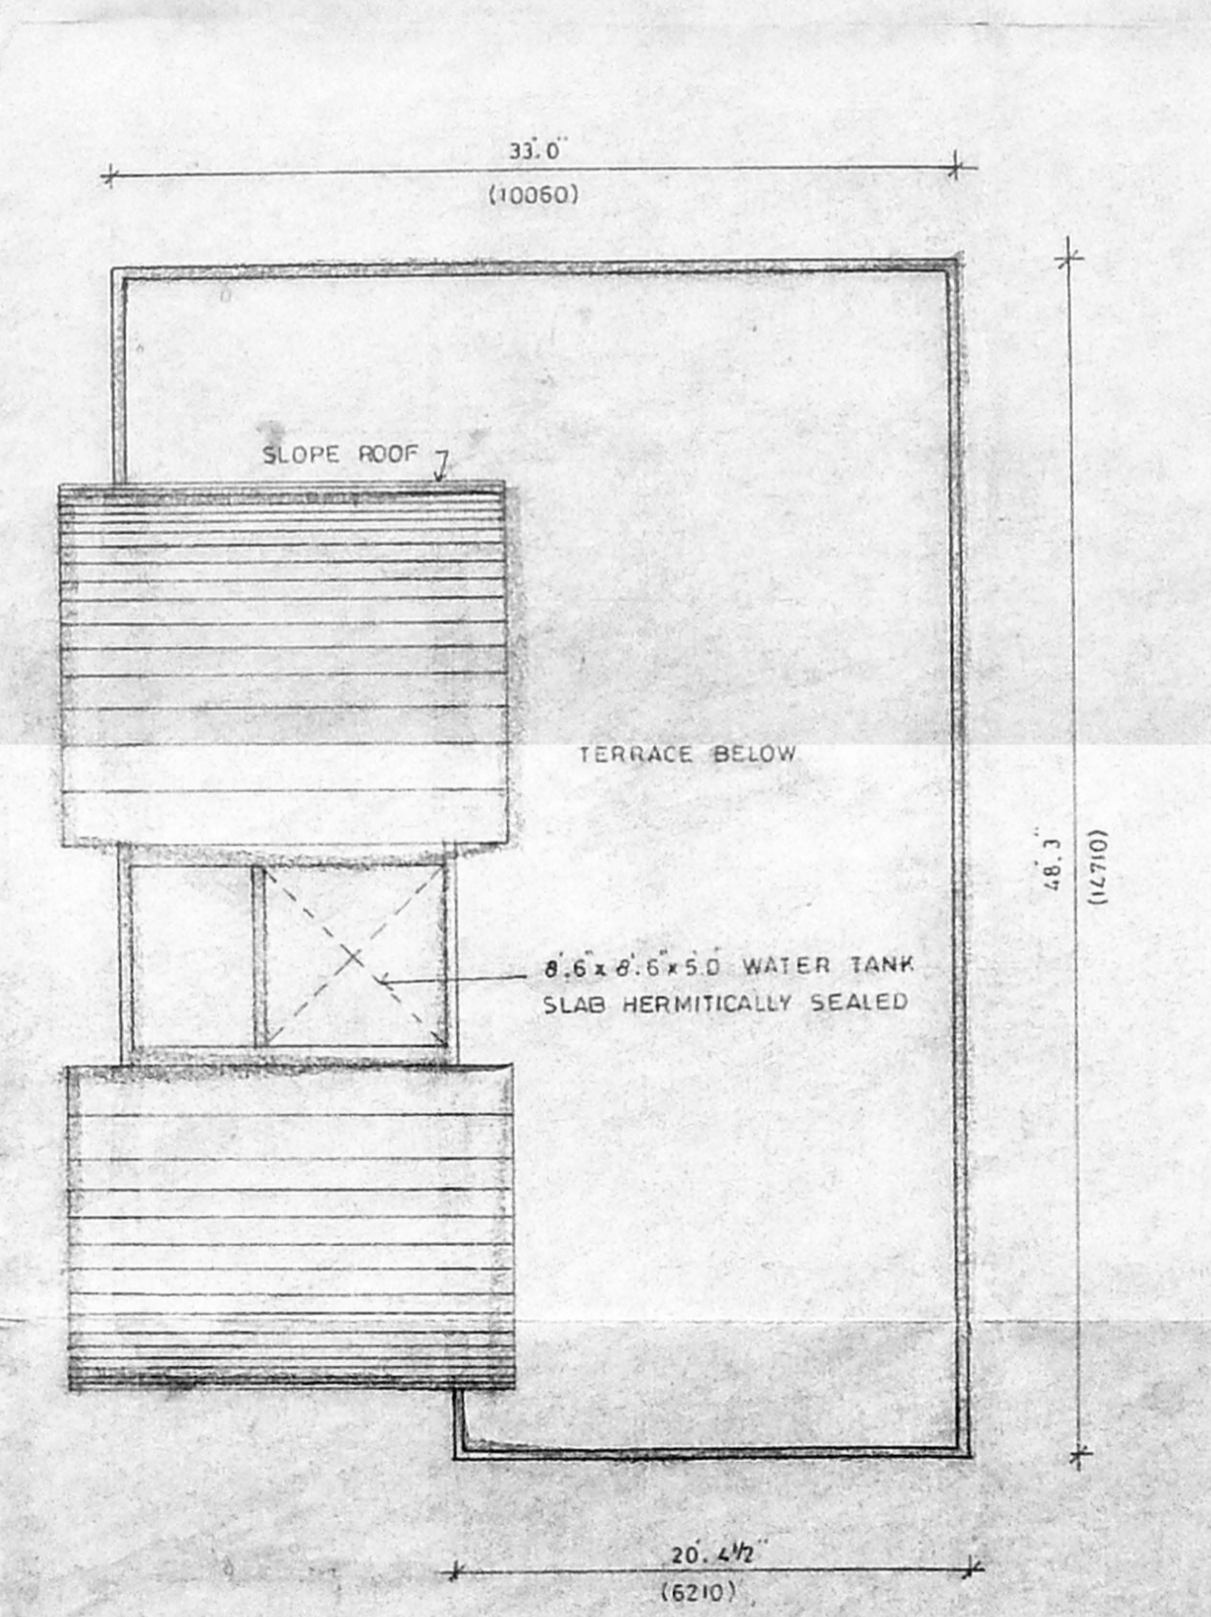


TERRACE FLOOR PLAN

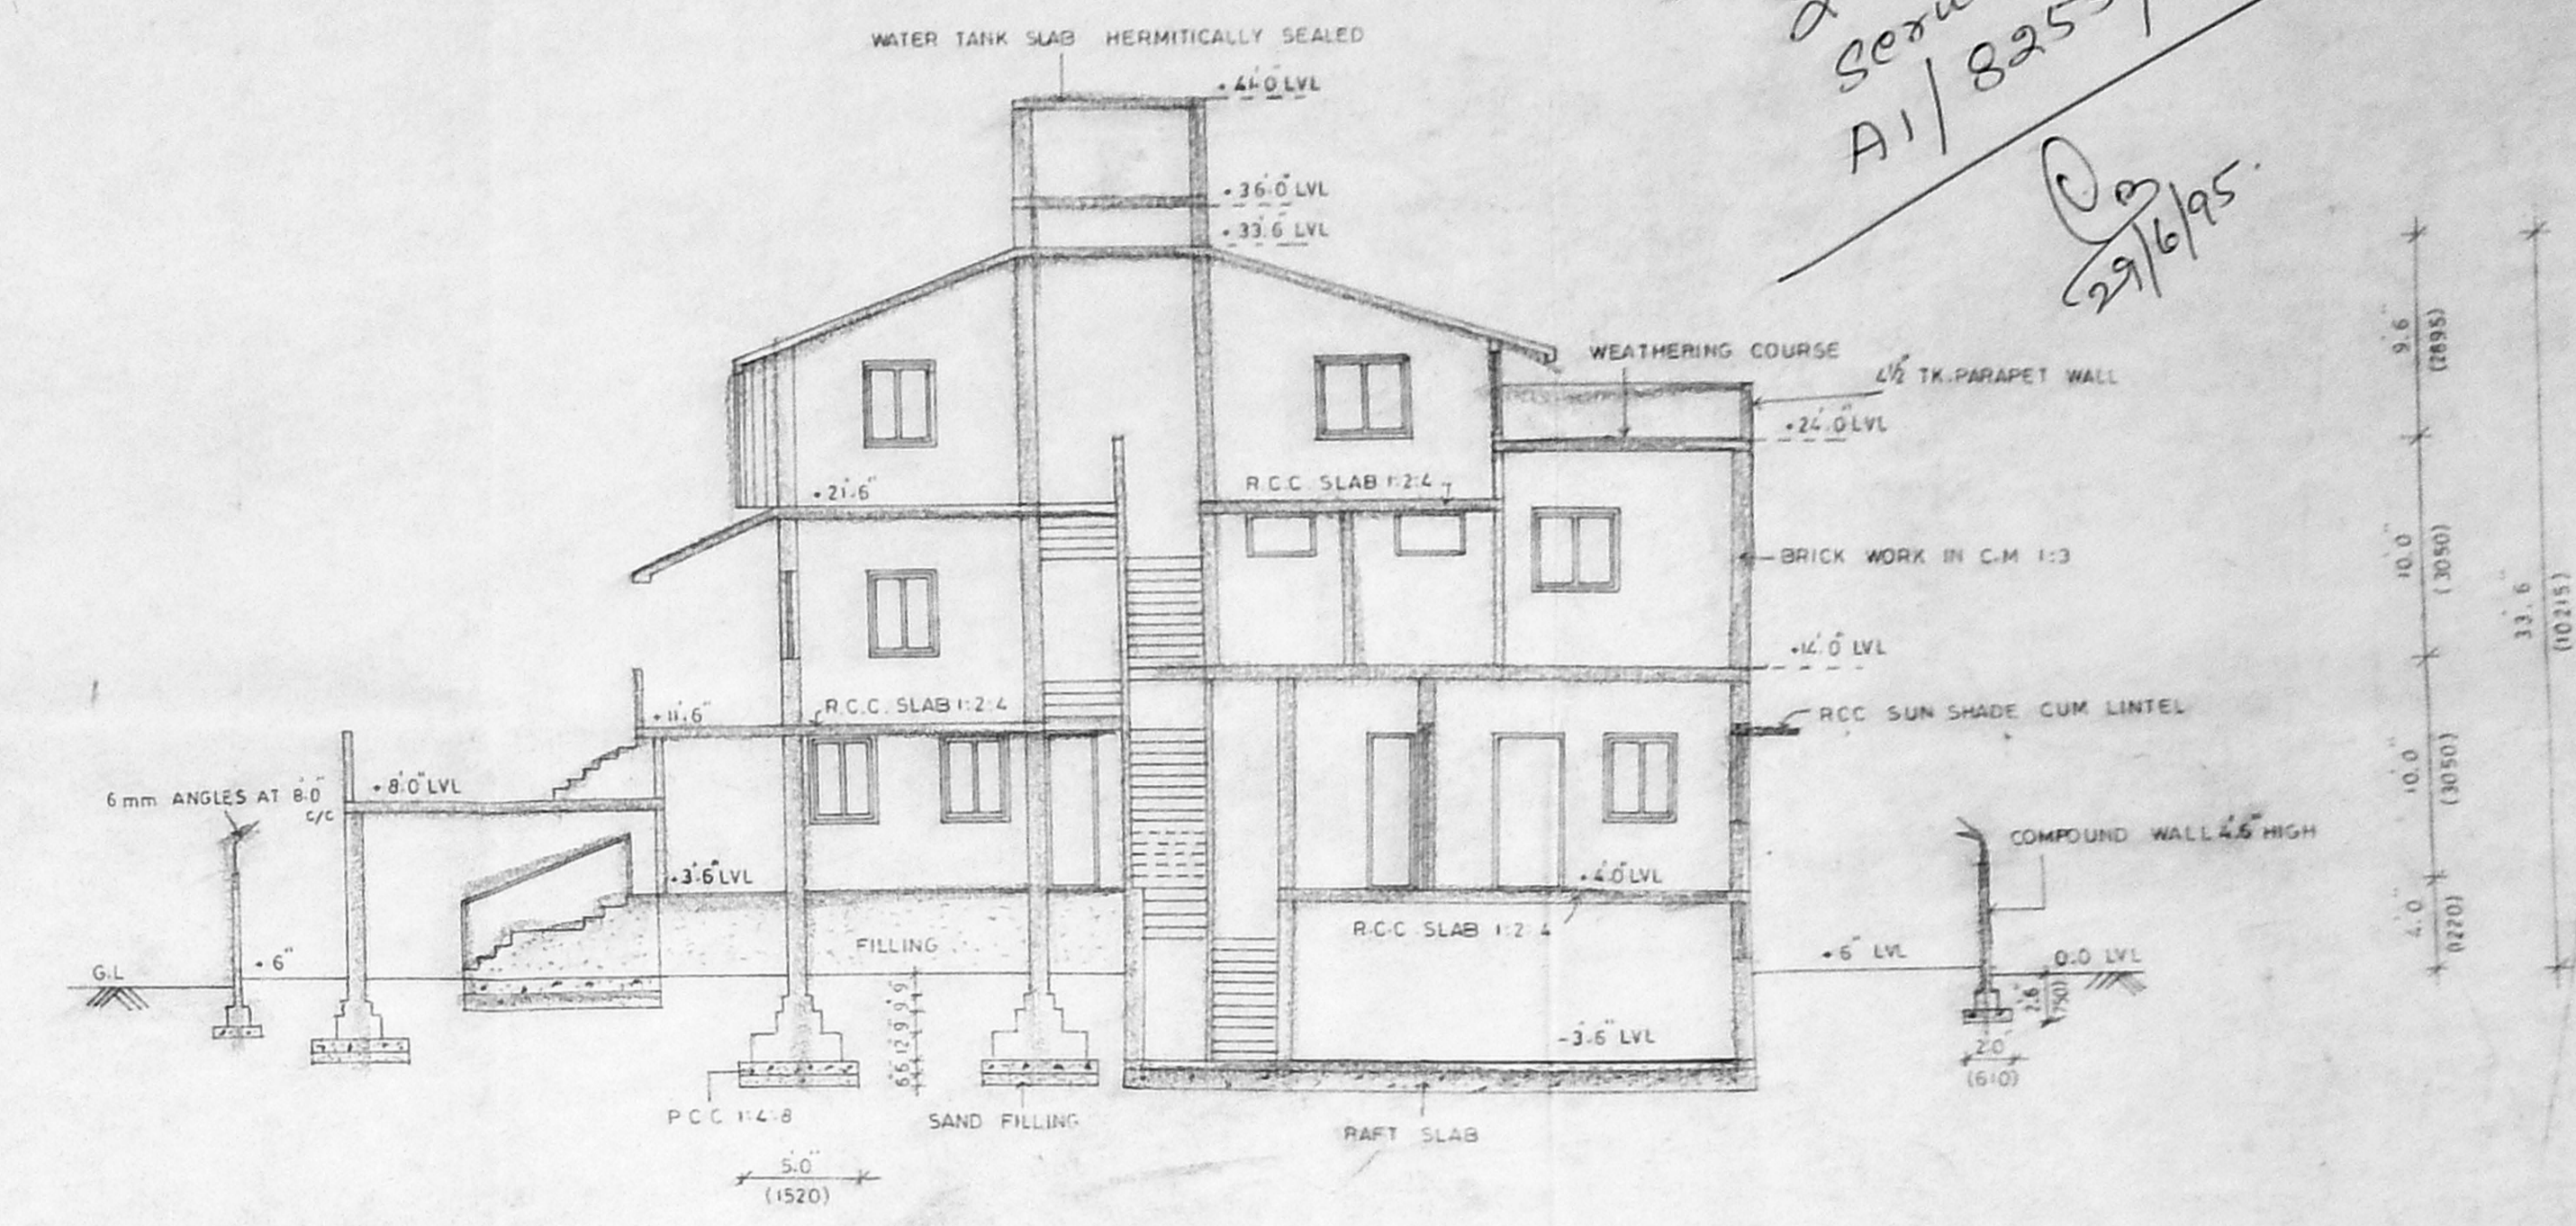

SECTION ON 'AA'

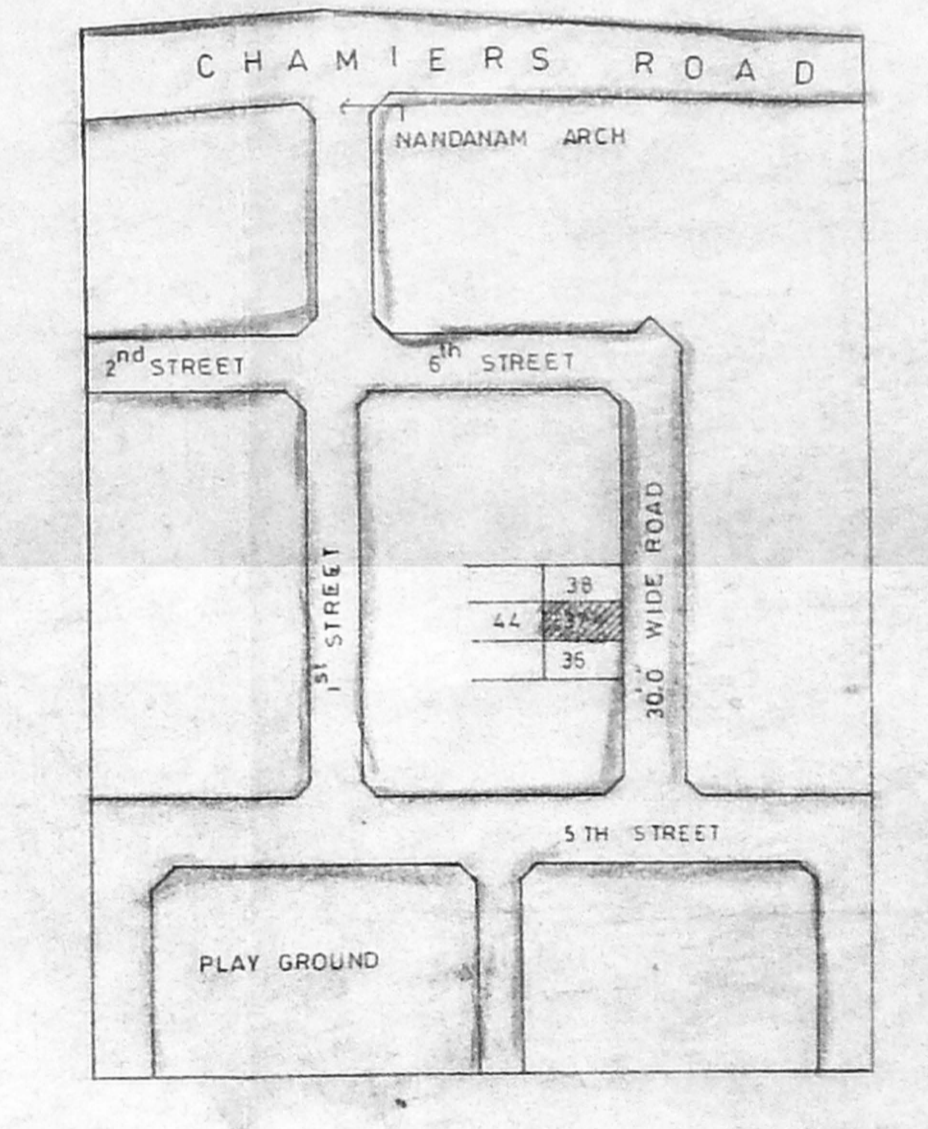

TOPO PLAN (NOT TO SCALE)

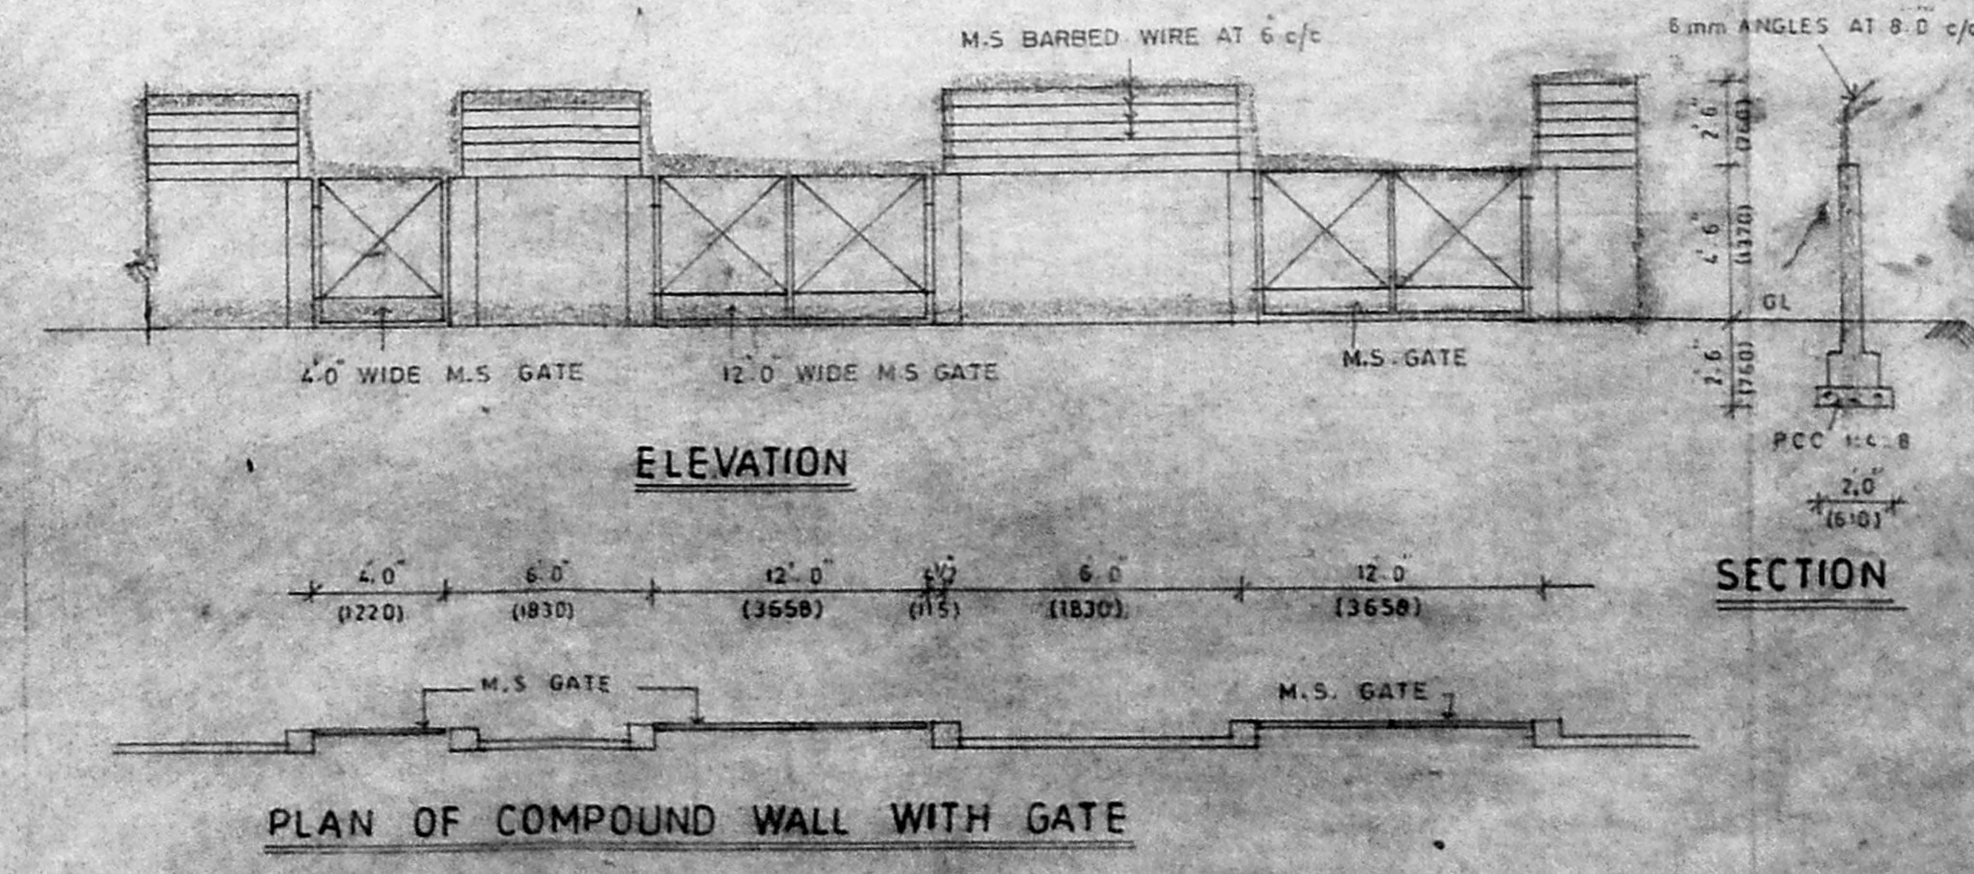

PLAN OF COMPOUND WALL WITH GATE

2nd Revised
Submitting Plan
A/1/8255/95
29/6/95

A/19012/392/95
Planning Permit No. 2/16/95
APPROVED
SUBJECT TO THE CONDITIONS IN THIS OFFICE LETTER.
No. A/1/8255/95 dt. 16/6/95
FOR MEMBER SECRETARY
MADRAS METROPOLITAN
DEVELOPMENT AUTHORITY
MADRAS - 600 008.

SCHEDULE OF JOINERY

ALD	ALU FRAMED GLAZED FRENCH DOOR	8.0' x 7.0'
D	T.W. FRAMED FLUSH DOOR	4.0' x 7.0'
D1	T.W. FRAMED FLUSH DOOR	3.0' x 7.0'
D2	PANNELED DOOR	2.6' x 7.0'
W	T.W. FRAMED GLAZED FRENCH WINDOW	6.0' x 7.0'
W1	T.W. FRAMED GLAZED WINDOW	4.0' x 4.0'
W2	T.W. FRAMED GLAZED WINDOW	3.0' x 4.0'
V	GLAZED VENTILATOR	3.0' x 2.0'
V1	GLAZED VENTILATOR	2.0' x 1.6'

AREA STATEMENT

PLOT AREA	3311 sq.ft
BASEMENT FLOOR	916 sq.ft
GROUND FLOOR	1785 sq.ft
FIRST FLOOR	1592 sq.ft
MEZZANINE FLOOR	410 sq.ft
SERVANT	79 sq.ft
TOTAL	4782 sq.ft

FLOOR SPACE INDEX 1.44
PLOT COVERAGE 56.30%

COLOR CODE REFERENCE

PROPOSED SHOWN THUS	[Symbol]
ROAD SHOWN THUS	[Symbol]
BOUNDARY SHOWN THUS	[Symbol]
SEWER LINE	[Symbol]

PROPOSED RESIDENCE FOR
M/S. BALASUBRAMANIAM IN
PLOT NO: 37, 6th STREET,
NANDANAM AT MADRAS.
RS. NO: 3884/53, BK. NO: 77.

SIGNATURE OF THE OWNER
Rajaraman

SCALE: 1"=80' DATE: 10.10.94 NORTH POINT: [Arrow]

DRN: S. Elangovan CHD.
LICENSED SURVEYOR
R. LAKSHMI ARCH.
REGISTERED ARCHT.
4/12/14465