







Scanning plan
A/18678/95
19/05/95

VIVEK & ASSOCIATES
ARCHITECTS & INTERIOR DESIGNERS
NO. 445 11th CANNAL CROSS ROAD,
GANDHI NAGAR, ADYAR, MADRAS 600 020

CORPORATION DRAWING
OWNER

DATE: 14/02/95
DRAWN: SELVAKUMAR
CHKD: VIVEK
SCALE: 1:500
DRG NO: 4/159

REVISED PLAN SHOWING THE PROPOSED
CONSTRUCTION IN PLOT NO C BALAJI NAGAR
RS NO 101 TS NO 116/32 PLOT OF BLOCK NO 1 121 EKKA TUTHANGAL VILLAGE
MAMBALAM GUNDI TALUK MADRAS

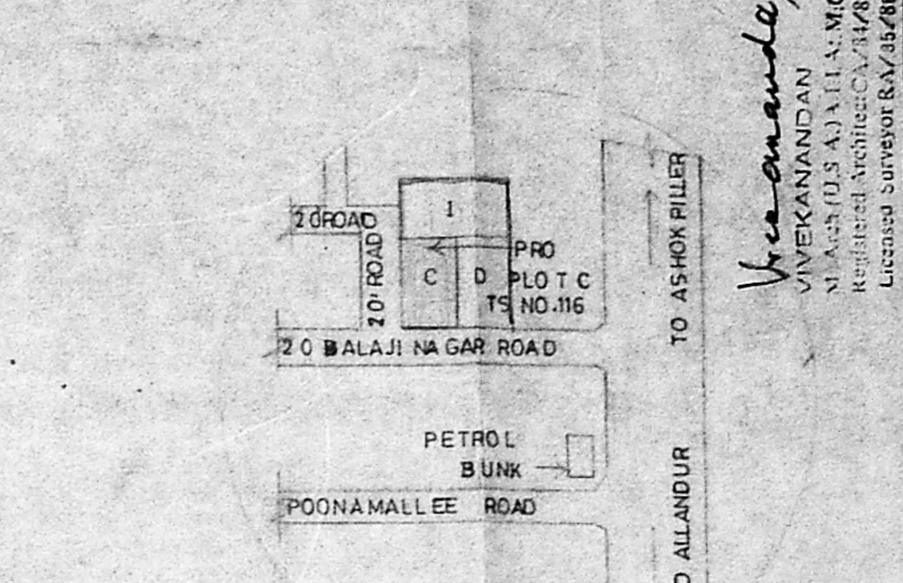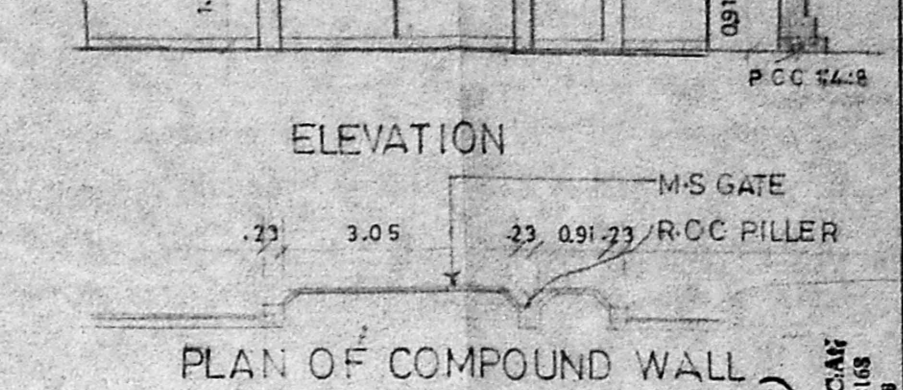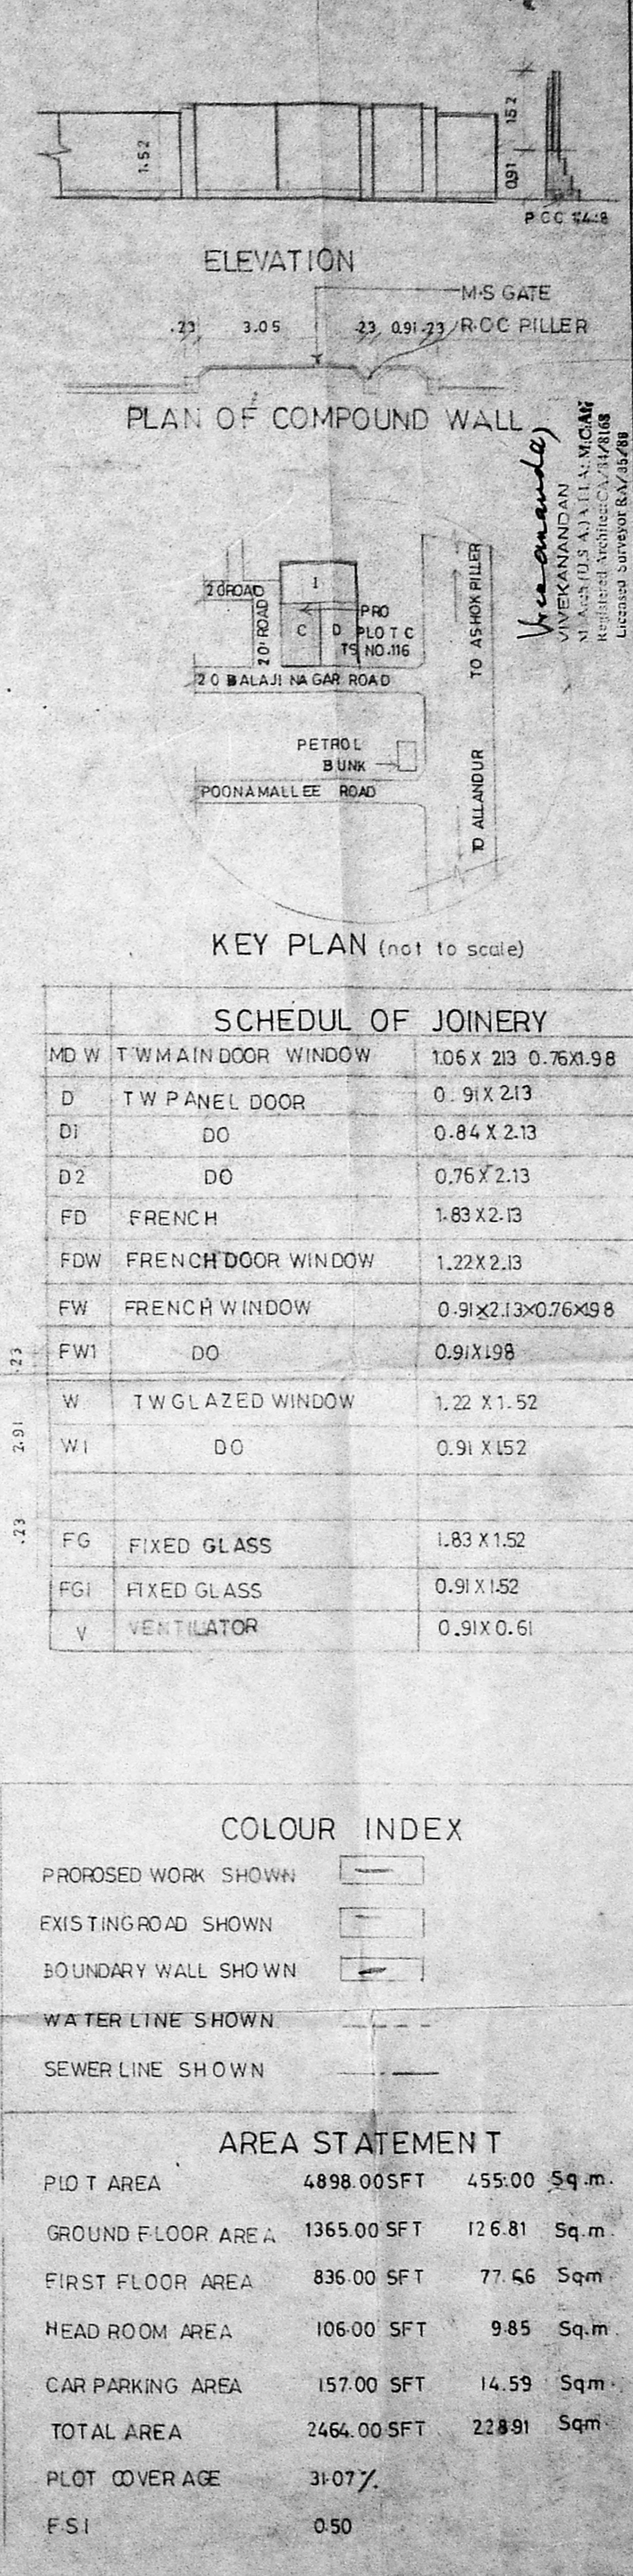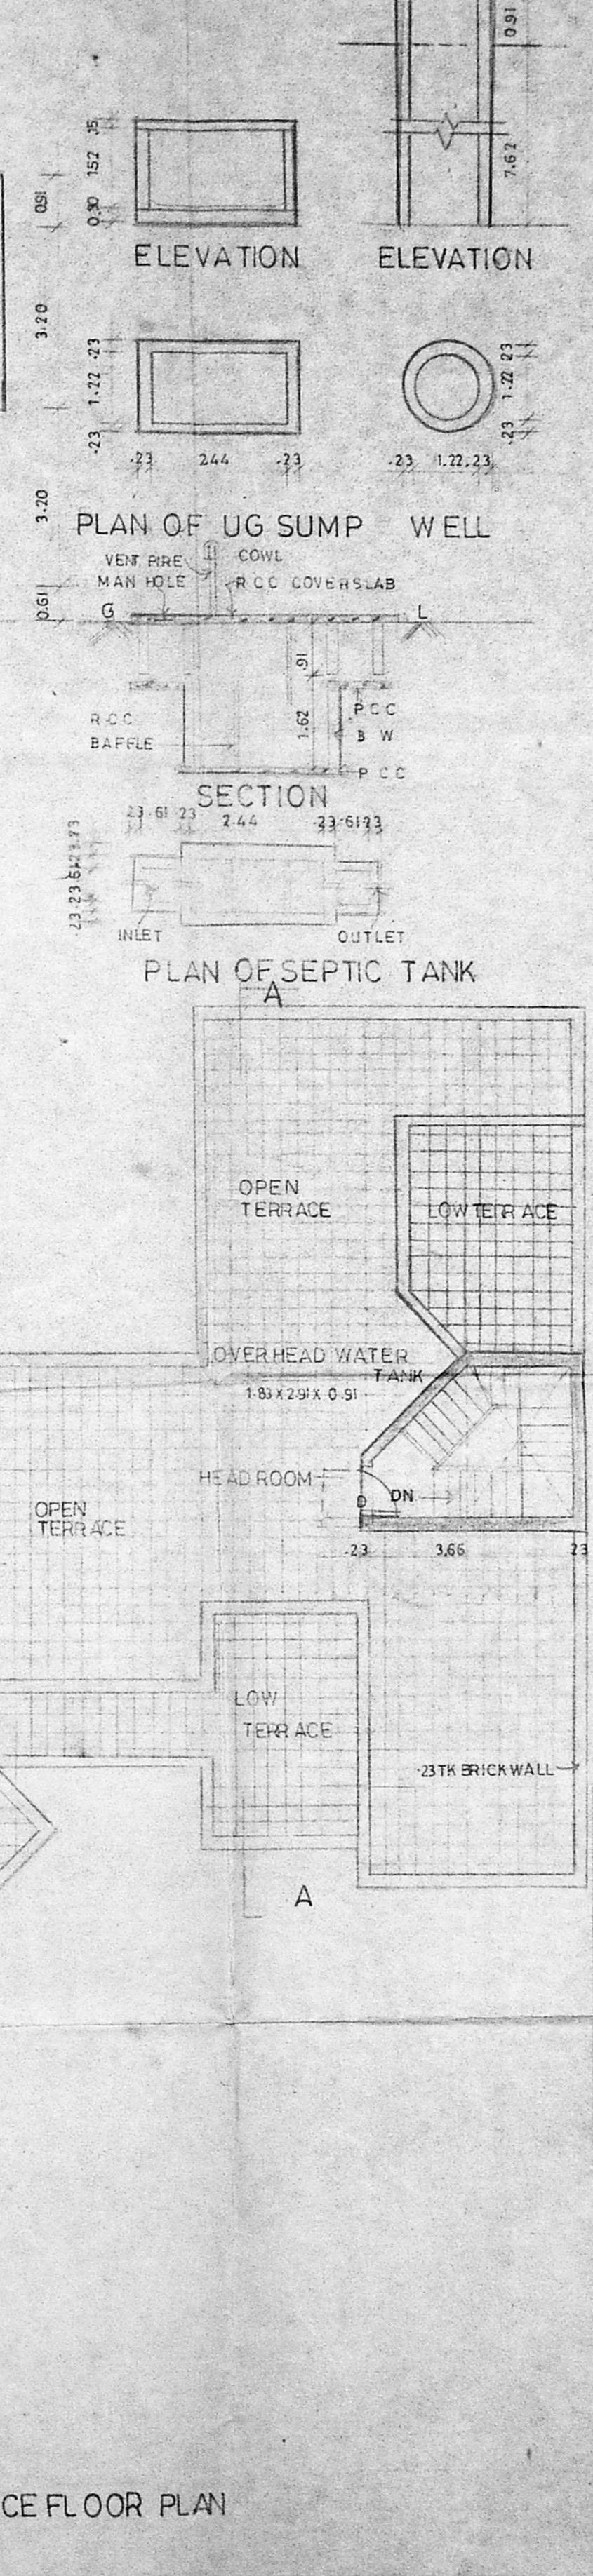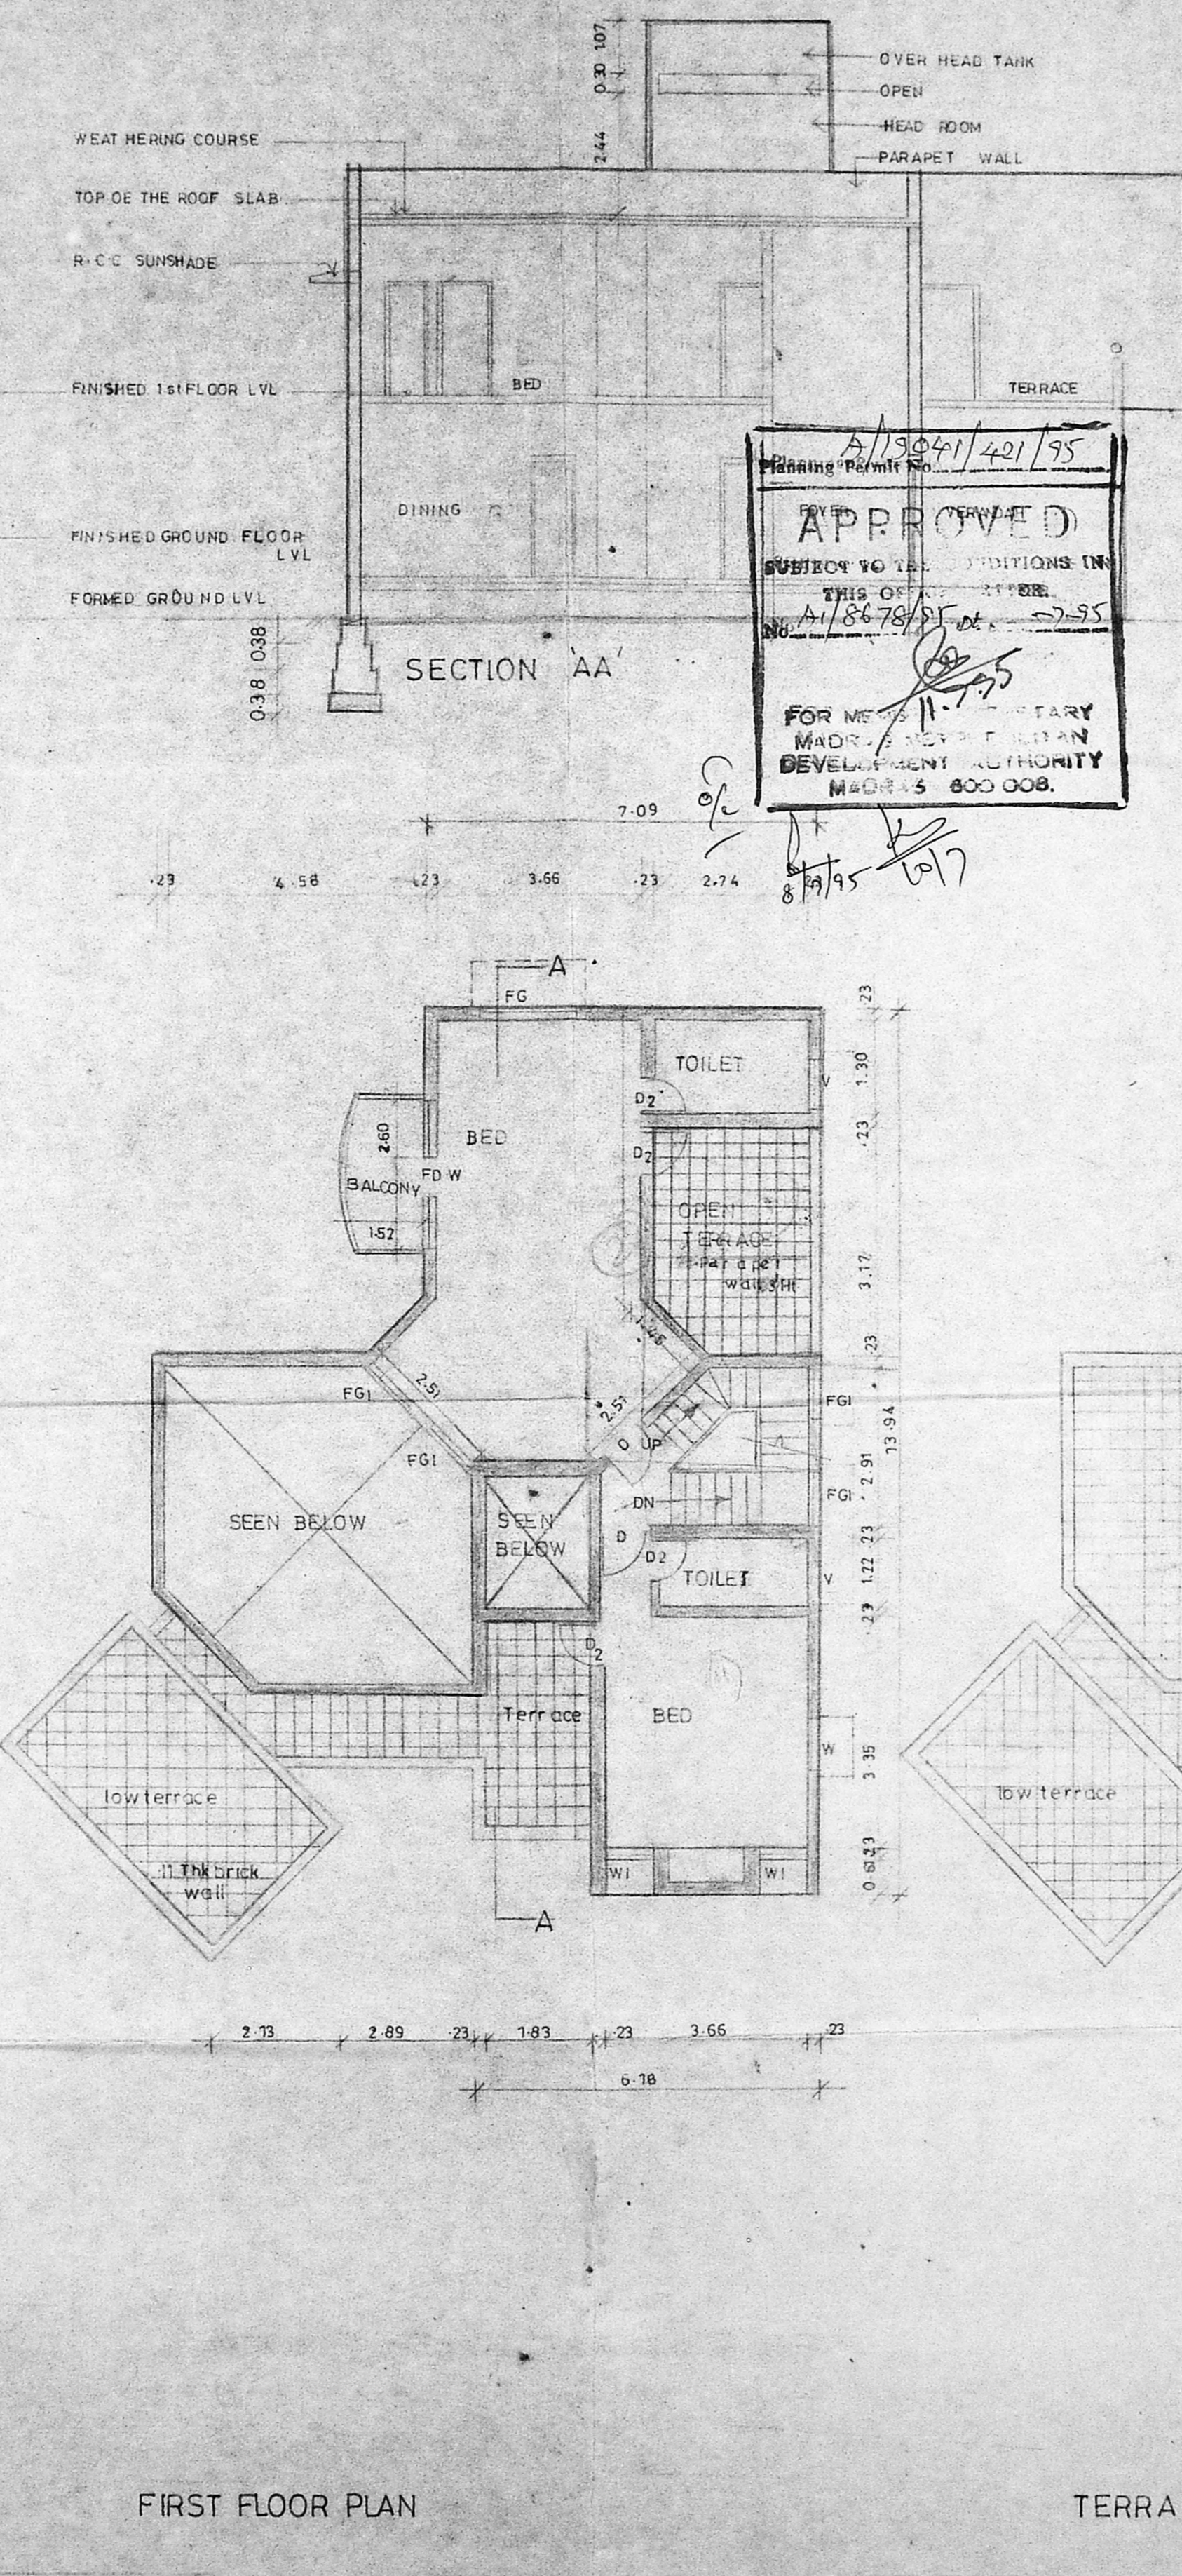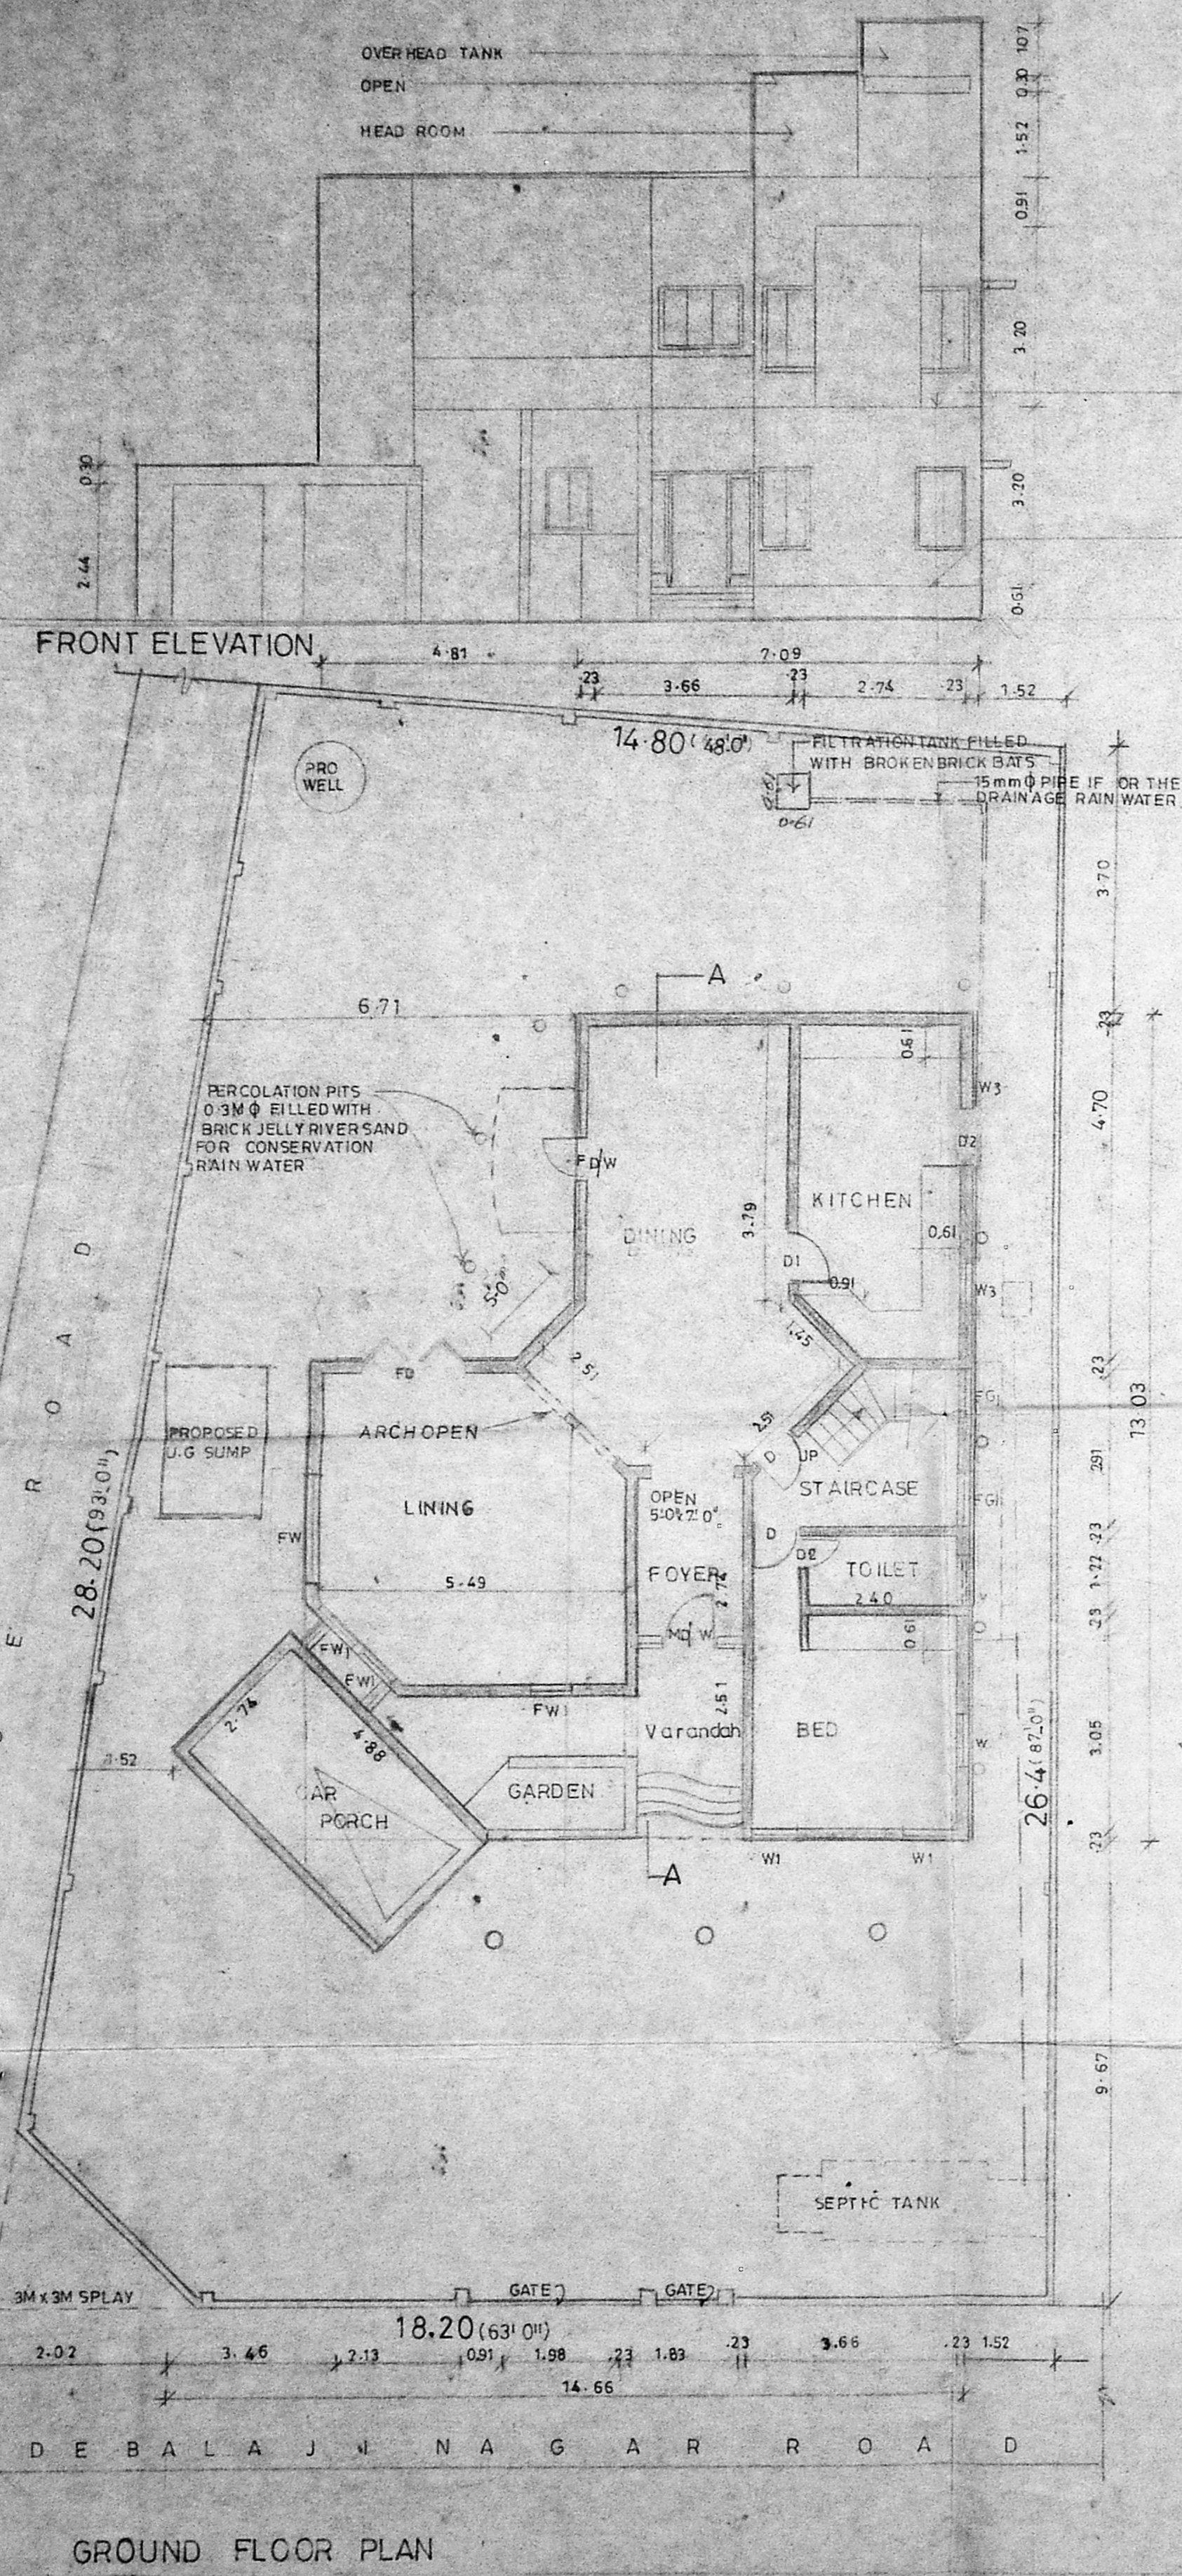

SCHEDULE OF JOINERY

MD W	T W MAIN DOOR WINDOW	1.06 X 2.13	0.76 X 1.98
D	T W PANEL DOOR	0.91 X 2.13	
D1	DO	0.84 X 2.13	
D2	DO	0.76 X 2.13	
FD	FRENCH	1.83 X 2.13	
FDW	FRENCH DOOR WINDOW	1.22 X 2.13	
FW	FRENCH WINDOW	0.91 X 2.13	0.76 X 1.98
FW1	DO	0.91 X 1.98	
W	T W GLAZED WINDOW	1.22 X 1.52	
W1	DO	0.91 X 1.52	
FG	FIXED GLASS	1.83 X 1.52	
FG1	FIXED GLASS	0.91 X 1.52	
V	VENTILATOR	0.91 X 0.61	

COLOUR INDEX

PROPOSED WORK SHOWN	
EXISTING ROAD SHOWN	
BOUNDARY WALL SHOWN	
WATER LINE SHOWN	
SEWER LINE SHOWN	

AREA STATEMENT

PLOT AREA	4898.00 SFT	455.00 Sq. m.
GROUND FLOOR AREA	1365.00 SFT	126.81 Sq. m.
FIRST FLOOR AREA	836.00 SFT	77.66 Sq. m.
HEAD ROOM AREA	106.00 SFT	9.85 Sq. m.
CAR PARKING AREA	157.00 SFT	14.59 Sq. m.
TOTAL AREA	2464.00 SFT	228.91 Sq. m.
PLOT COVERAGE	31.07%	
F.S.I	0.50	

APPROVED
SUBJECT TO THE CONDITIONS IN
THIS OFFER
NO. A/18678/95
FOR MEMBERS OF THE
MADRAS DEVELOPMENT AUTHORITY
MADRAS 600 008.

GROUND FLOOR PLAN

FIRST FLOOR PLAN

TERRACE FLOOR PLAN