


WESTSIDE ELEVATION OF BUILDING
IN BLOCK NO 36-L.

PARAPET WALL IN B.W. 1:5
WEATHERING COURSE
R.C.C. ROOF SLAB

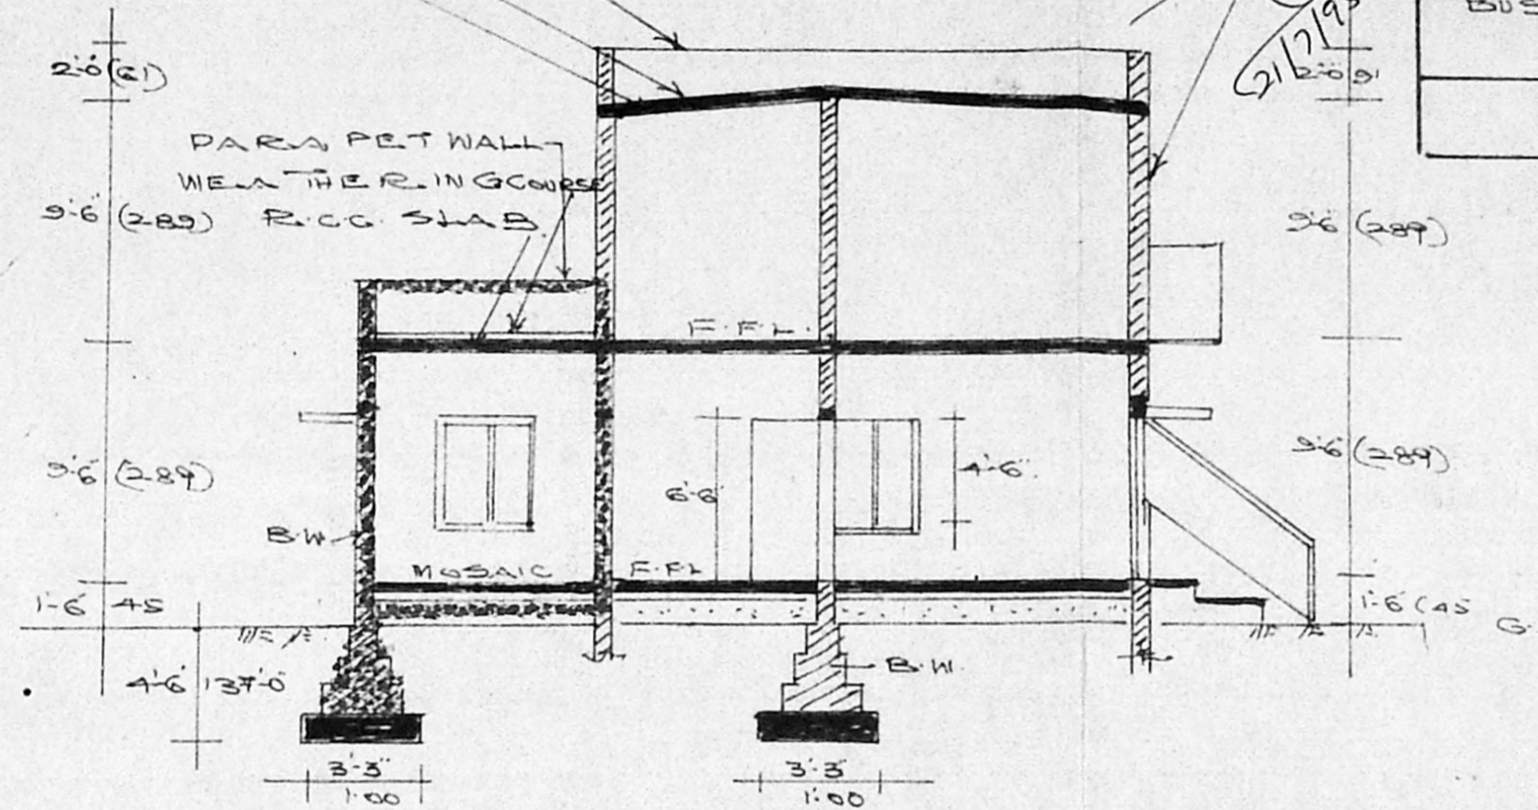

CROSS SECTION OF BUILDING ON A-B
IN BLOCK NO L-36

Revised
Resubmitting Plan
A2/10982/95
21/7/95

SASTRI
NAGAR
ADAYAR

BE SANT NAGAR
BUSTERMINUS

KEY PLAN - N.T.S.


SPECIFICATIONS

1. FOUNDATION IN P.C.C. 1:5:10
2. B.W. IN C.M. 1:5
3. PLASTERING WITH C.M. 1:1:6
4. R.C.C. WITH 12A MIX
5. FLOORING WITH MOSAIC TILE
6. WEATHERING COURSE WITH BASTELLY LIME CONCRETE
7. PAINTING
8. COLOUR WASHING ASPEN 1:5:1
9. ELECTRICAL
10. SANITARY WORK
11. WATER SUPPLY
12. ALL WOOD WORK WITH C.M. OF BEST QUALITY


A/19161/541/95

Planning Permit No. DL-8/95
APPROVED
SUBJECT TO THE CONDITIONS IN THIS OFFICE LETTER.
A2/10982/95 Date 8/95
o/c
FOR MEMBER SECRETARY
MADRAS METROPOLITAN
DEVELOPMENT AUTHORITY
MADRAS - 600 088.

PLAN SHOWING THE PROPOSED ADDITIONS TO THE EXISTING BUILDING IN GROUND FLOOR IN BLOCK NO 36/1, CONSTRUCTED BY THE T.N.H.B. ON THE LAND INT'S NO 1 (PART) BLOCK NO 41 OF URUR VILLAGE AT BESANT NAGAR, MADRAS - 90 - SCALE 1"=8'0" (1 IN 100).
CORPORATION DN. NO. 152 (NEW) - FOR M. VENKOBARAO
THE EXISTING BUILDING HANDED OVER BY T.N.H.B. TO SRI M. VENKOBARAO UNDER THE SALE DEED NO 8838 OF 1992 DATED 5/7/92 (COPY ENCLOSED)
NOTE: COMMON OVER HEAD WATER TANK - PROVIDED.

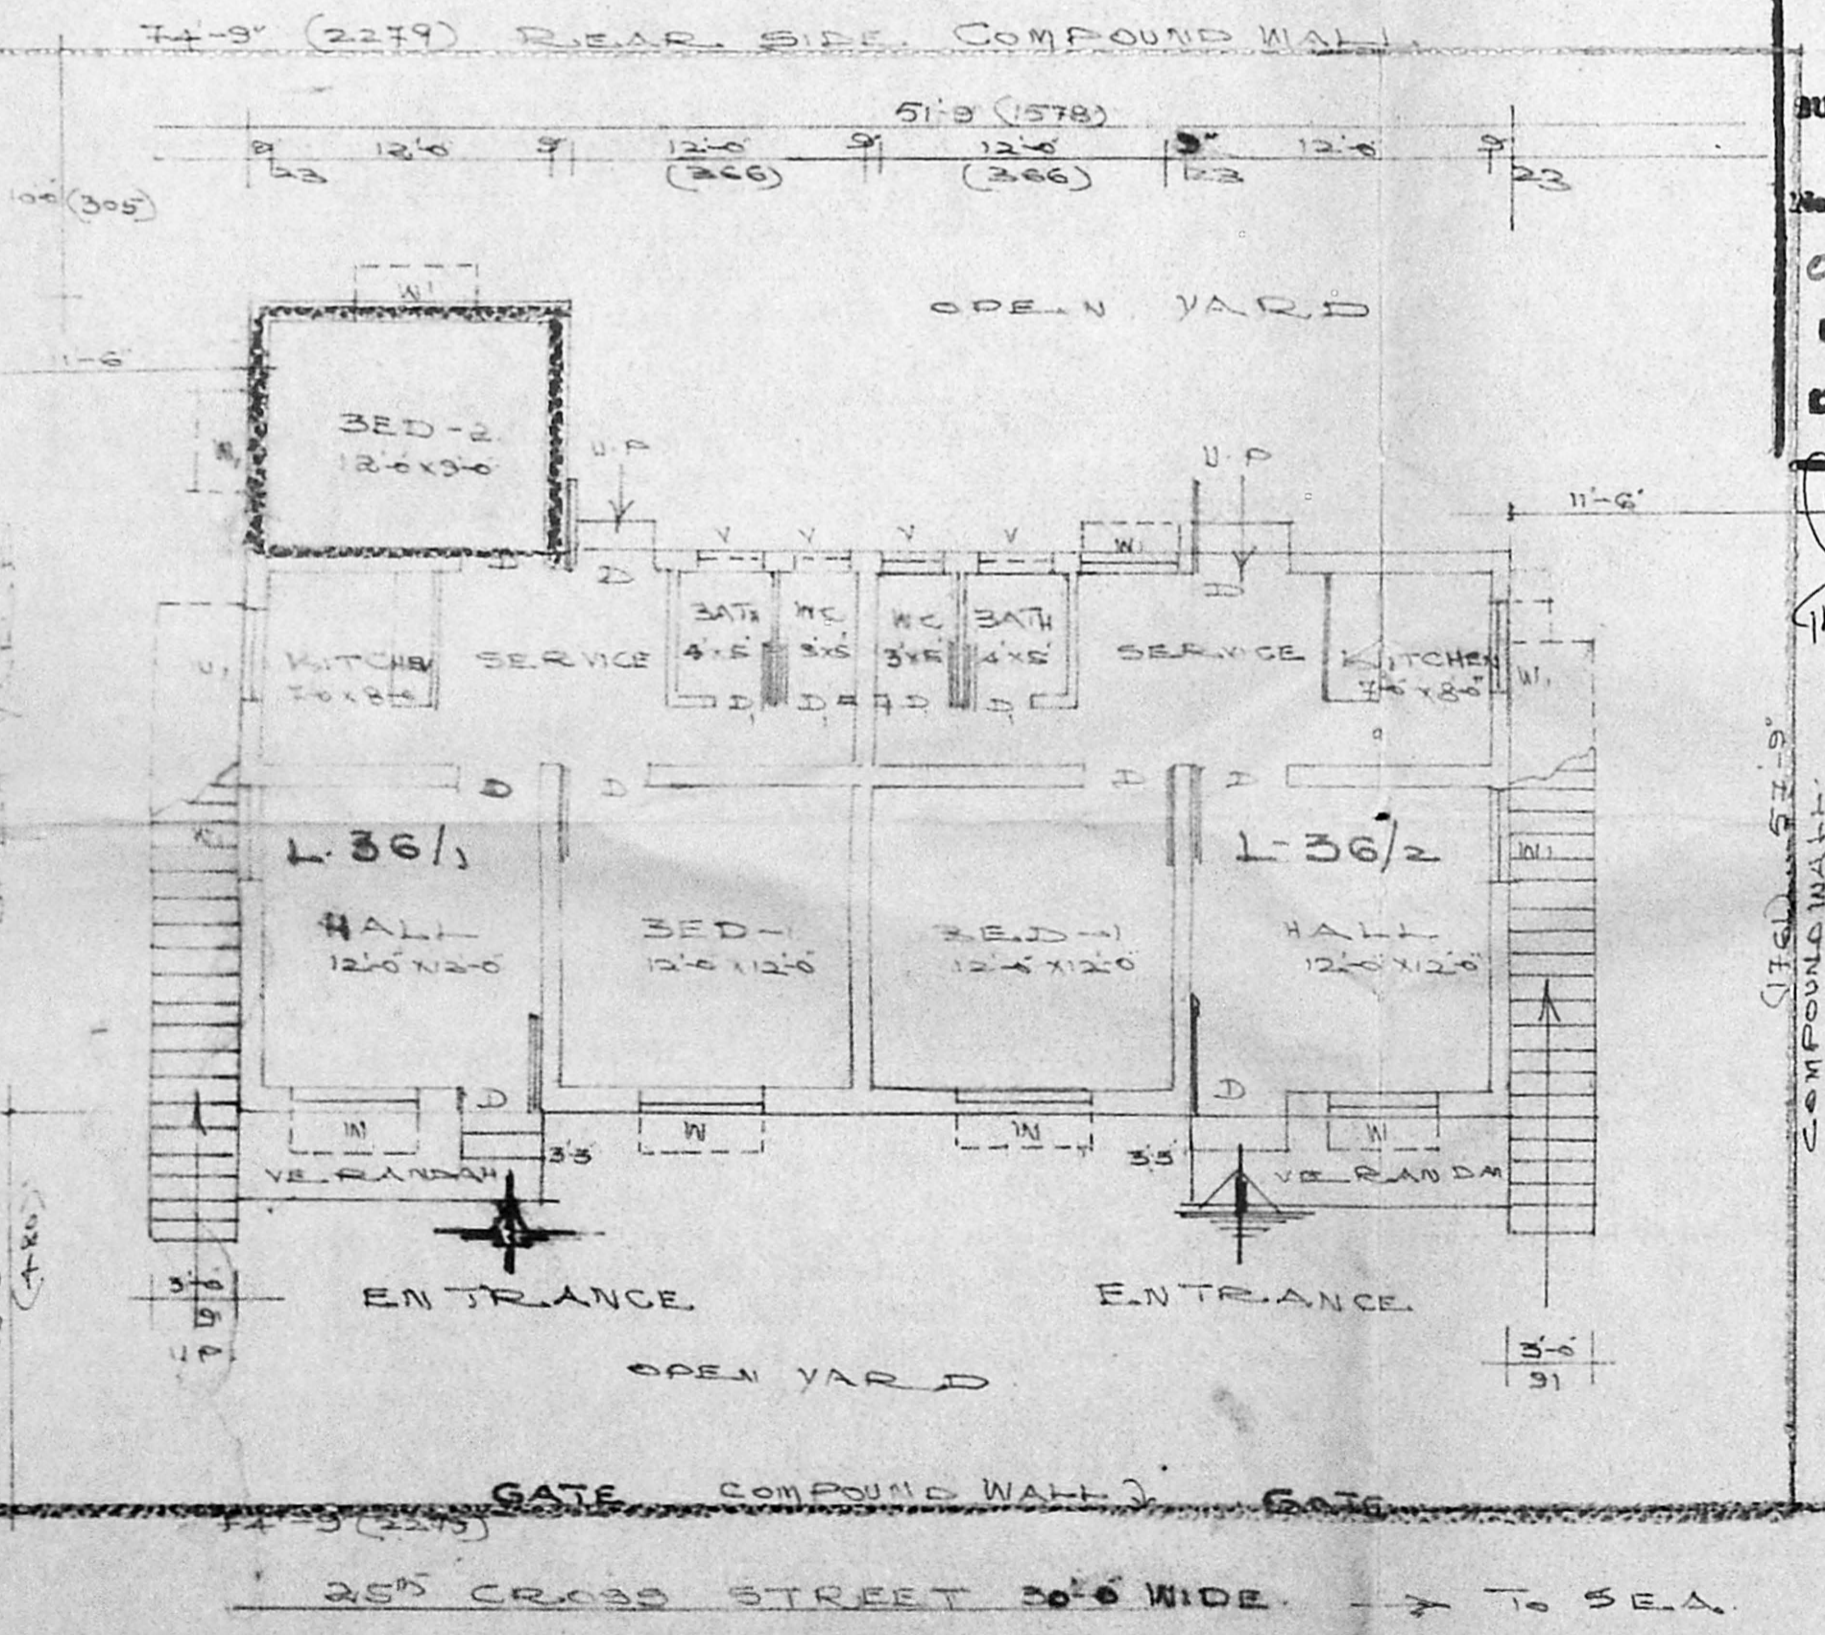

GROUND FLOOR PLAN OF BUILDING [L-36/1 - L-36/2]
IN BLOCK NO L-36. SCALE 1"=8'0"

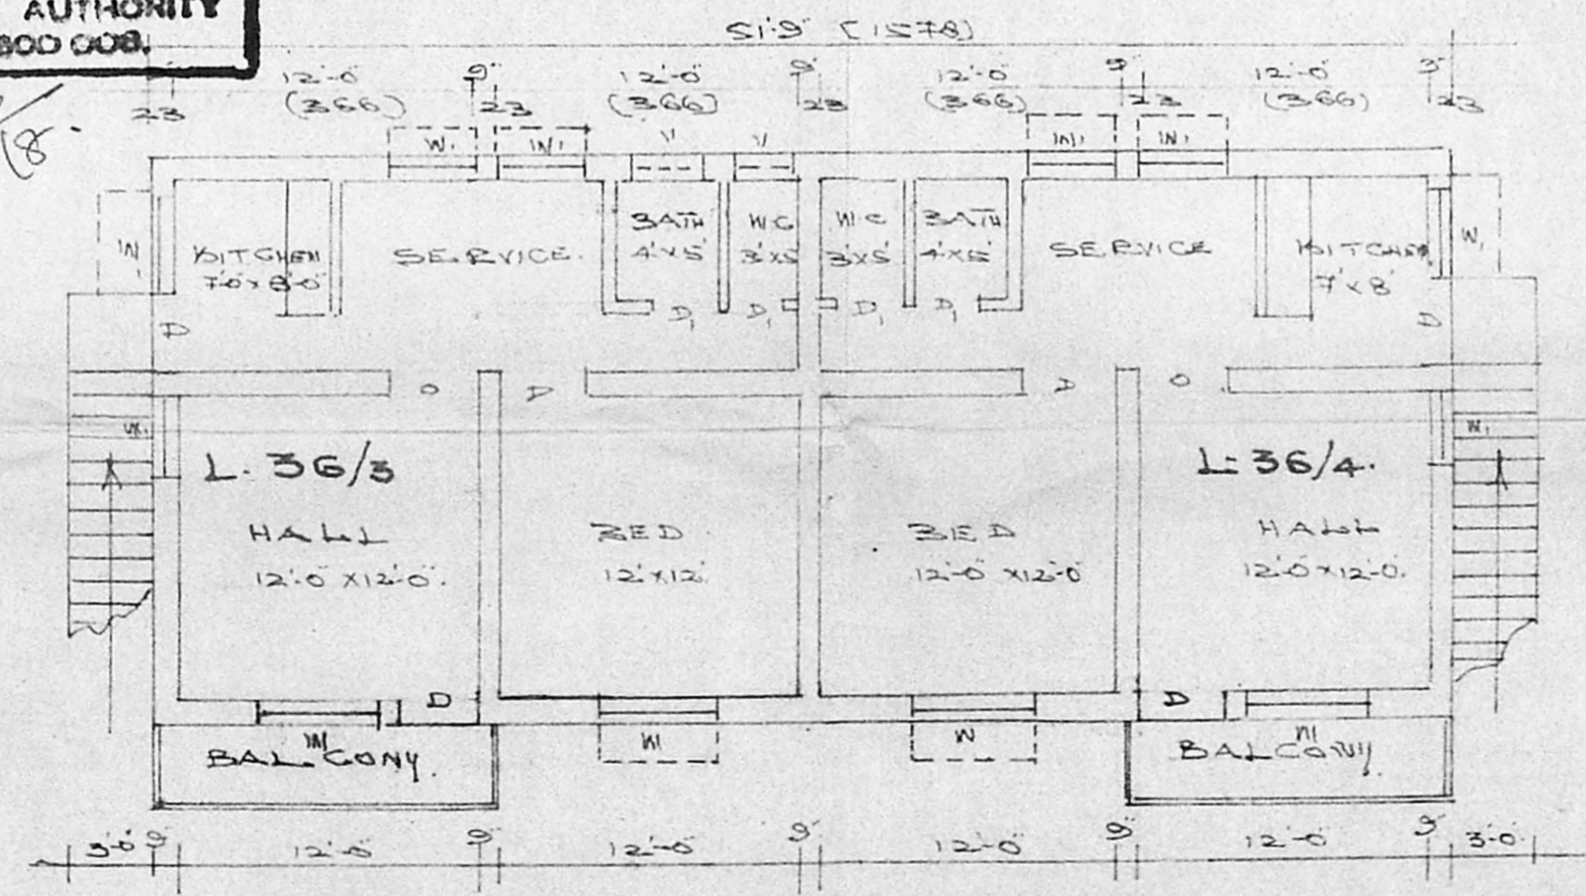

FIRST FLOOR PLAN OF BUILDING L-36/3 - L-36/4
IN BLOCK NO - L-36.

JOINERY DETAILS

1	DI DOOR	3'6" x 6' 6" 51 x 180
2	DI	2'6" x 6' 6" 76 x 180
3	WI WINDOW	4'6" x 4'6" 124 x 124
4	WI	3'6" x 4'6" 91 x 124
5	VENTILATOR	2'6" x 1'6" 76 x 46

AREA PARTICULARS

1	PLT AREA OF THE EXISTING BULD.	L-36/1	565.54
2	PRO ADDITIONAL BUILDING IN L-36/1		131.62
3	TOTAL PLOT AREA		431.81 = 401.54
4	PLOT COVERAGE		2.9%
5	F.S.I.		0.55

COLOUR SCHEME

1	EXISTING BUILDING	[]
2	PRO. BUILDING	[]
3	EXISTING ROAD	[]
4	SITE BOUNDARY	[]

Frankobates
OWNER

M. MUTHURANGAM L.C.E.
CONSULTING CIVIL ENGINEER,
Madras Corporation Licensed Surveyor No. 220
No. 13 9th Avenue
ASHOK NAGAR, MADRAS-600 088.
(Near Side of Manthappa Pillaiar Temple)
L.S.