




FRONT ELEVATION.

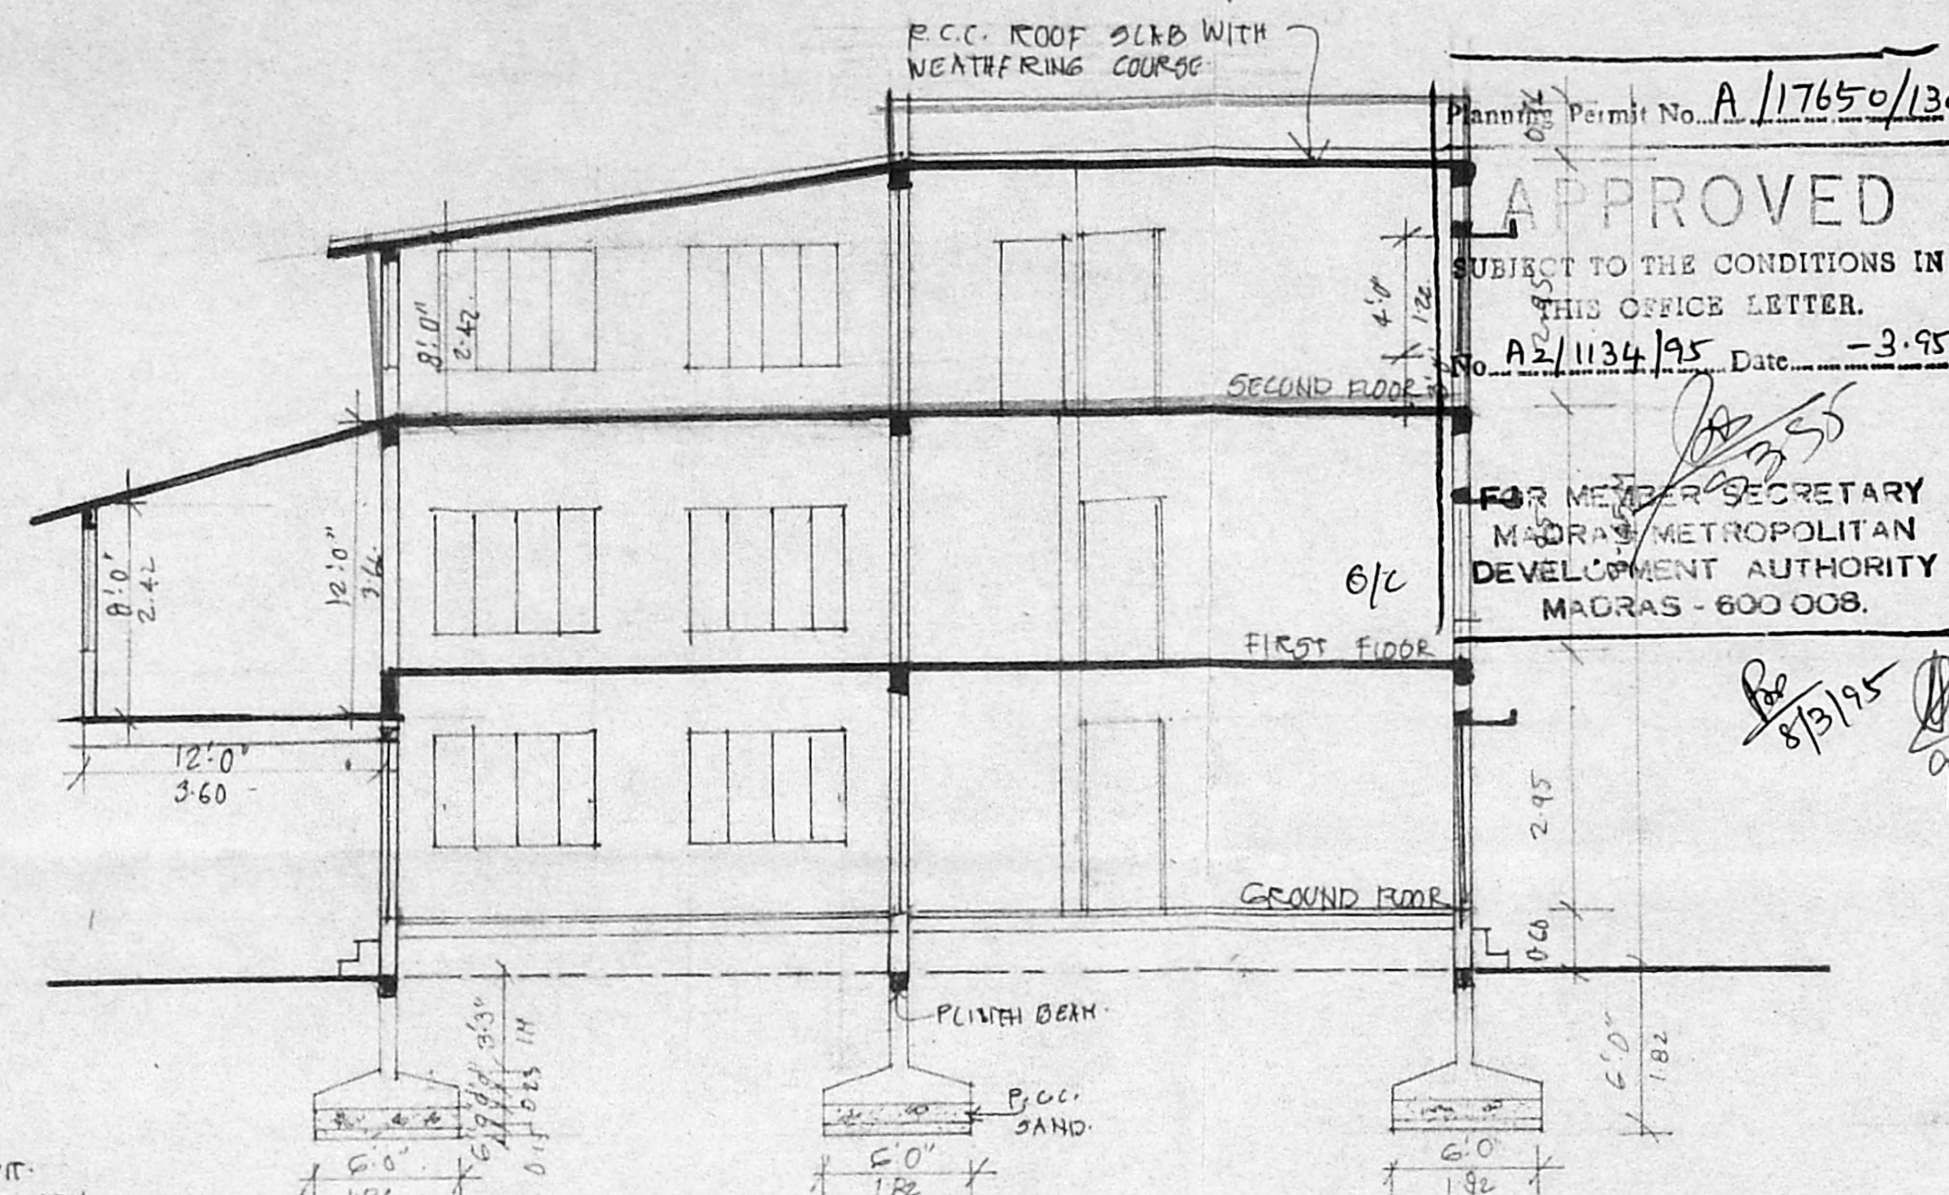


SECTION A-A.

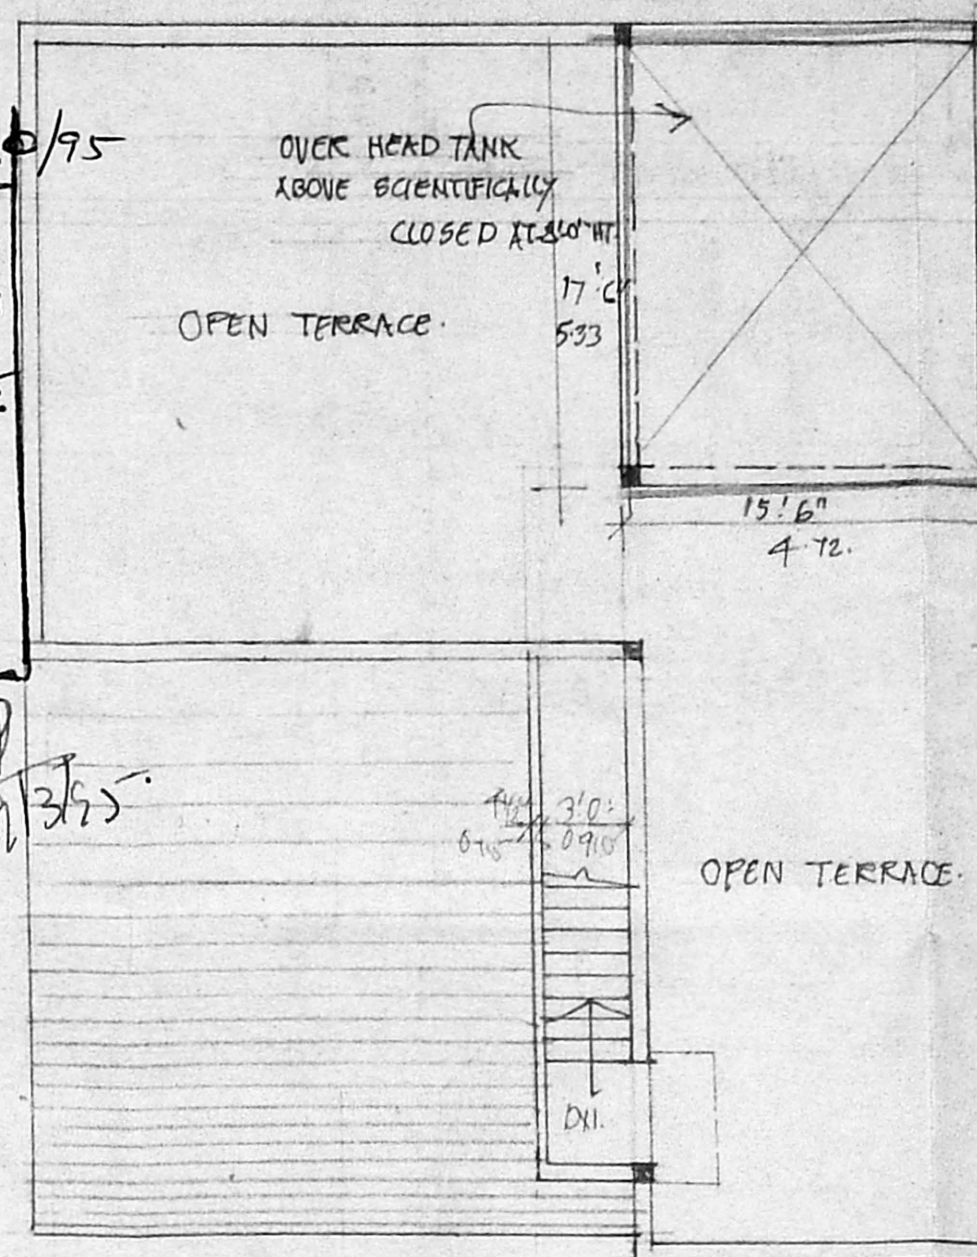


TERRACE PLAN.

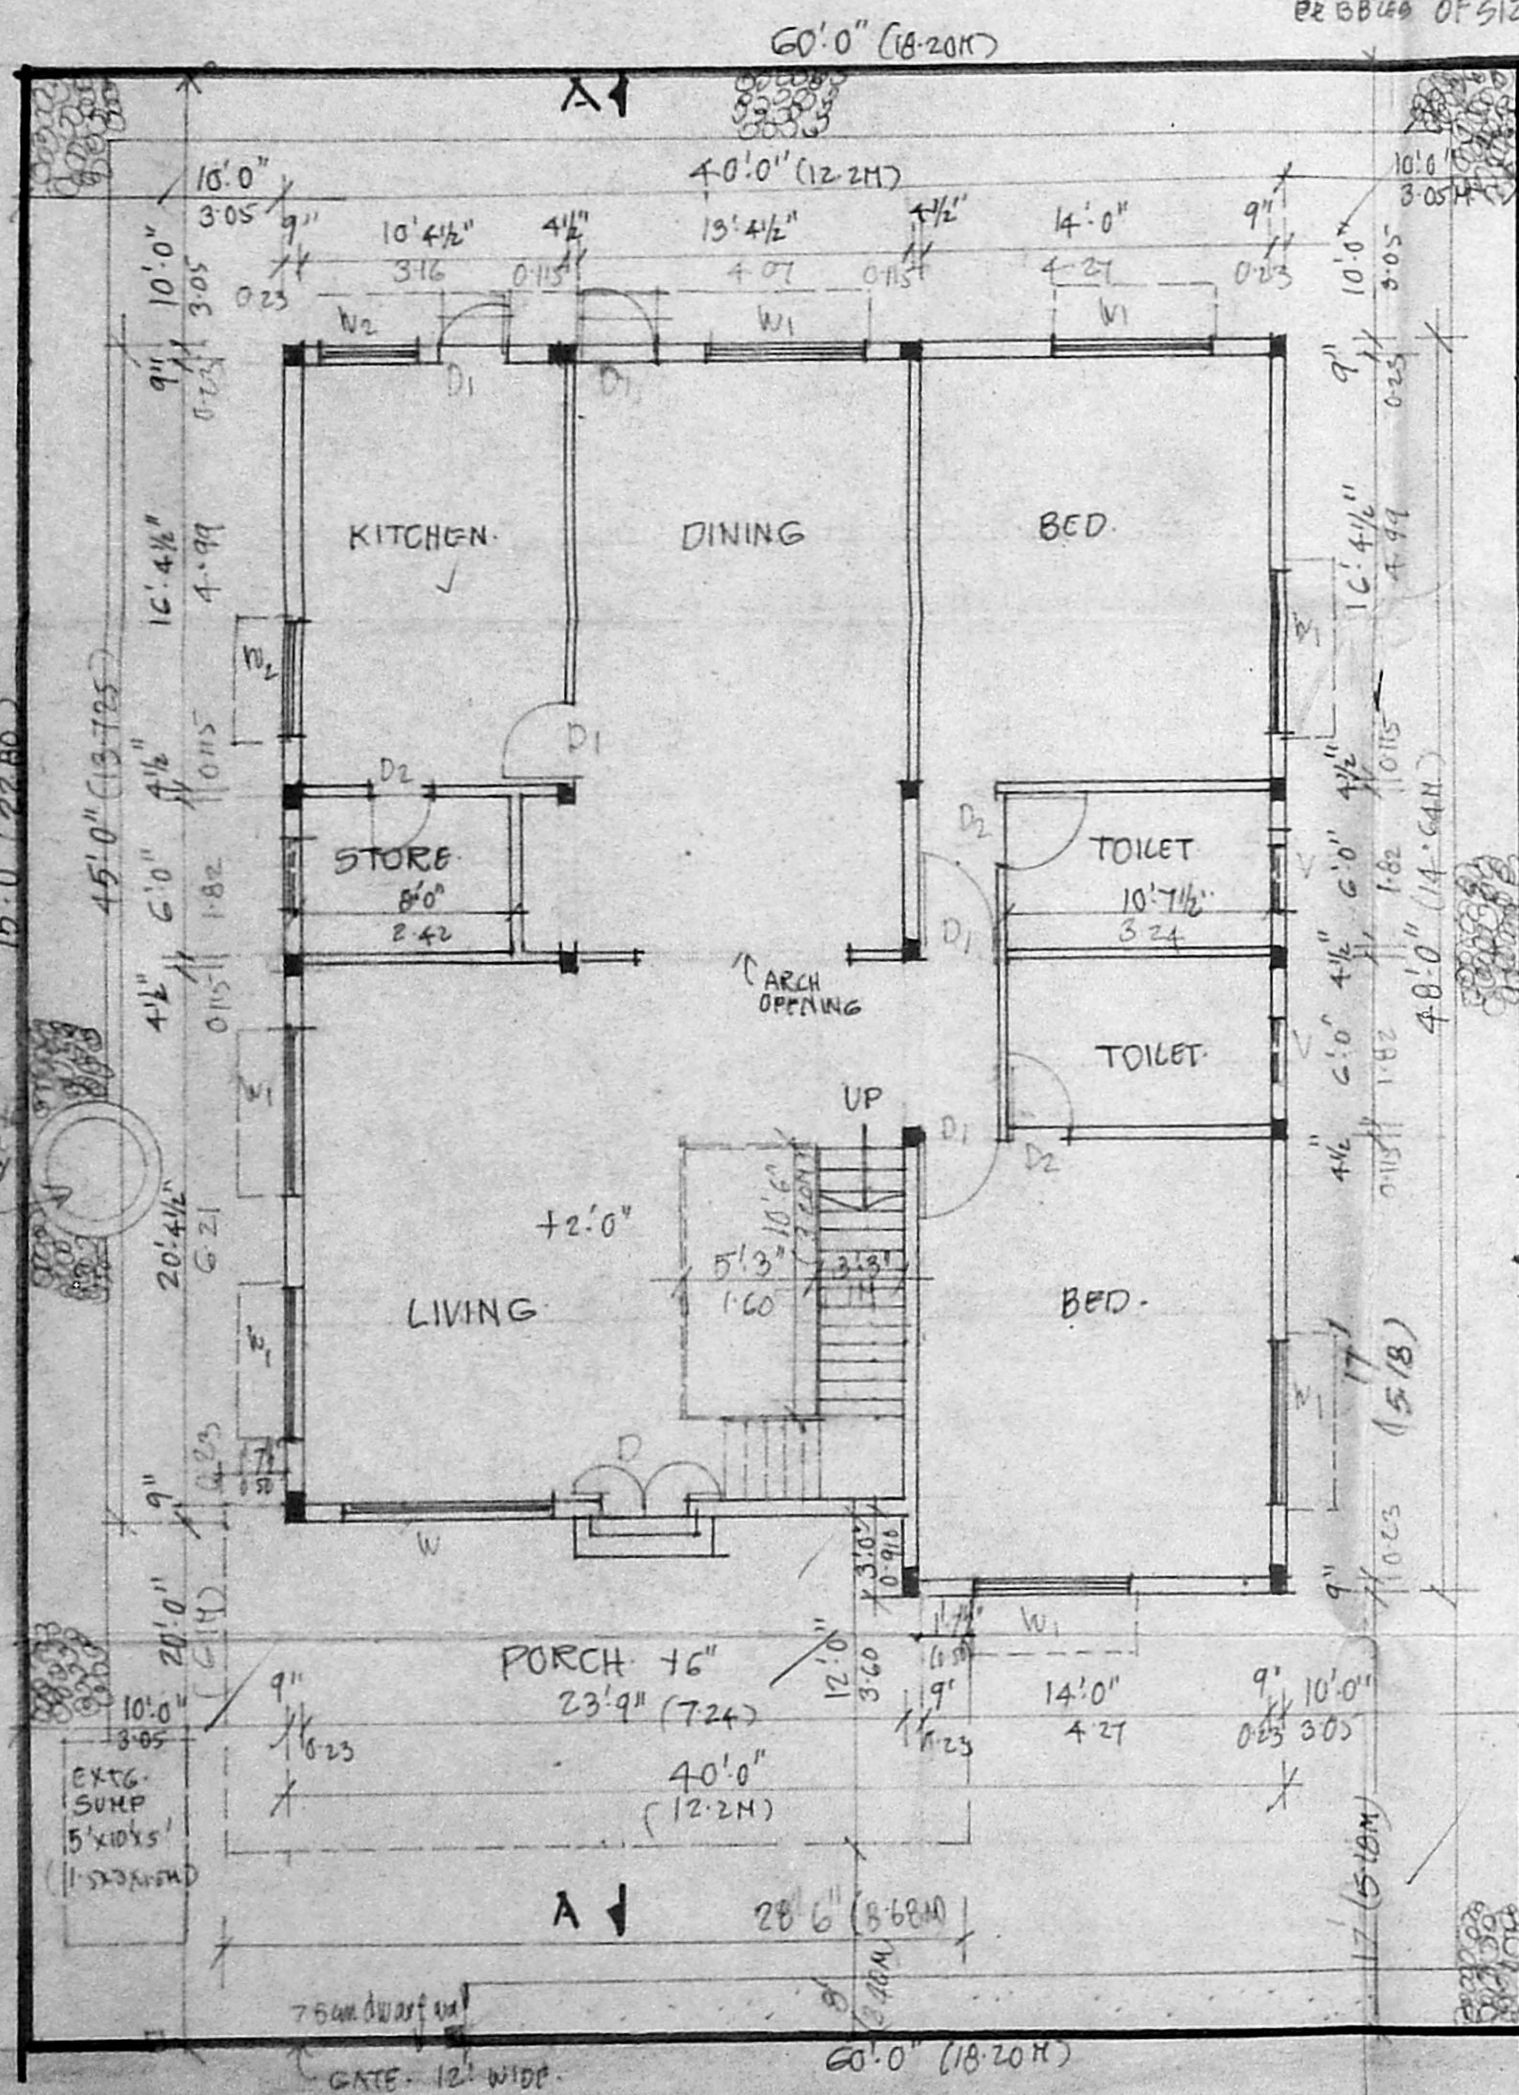

SITE CUM GROUND FLOOR PLAN.

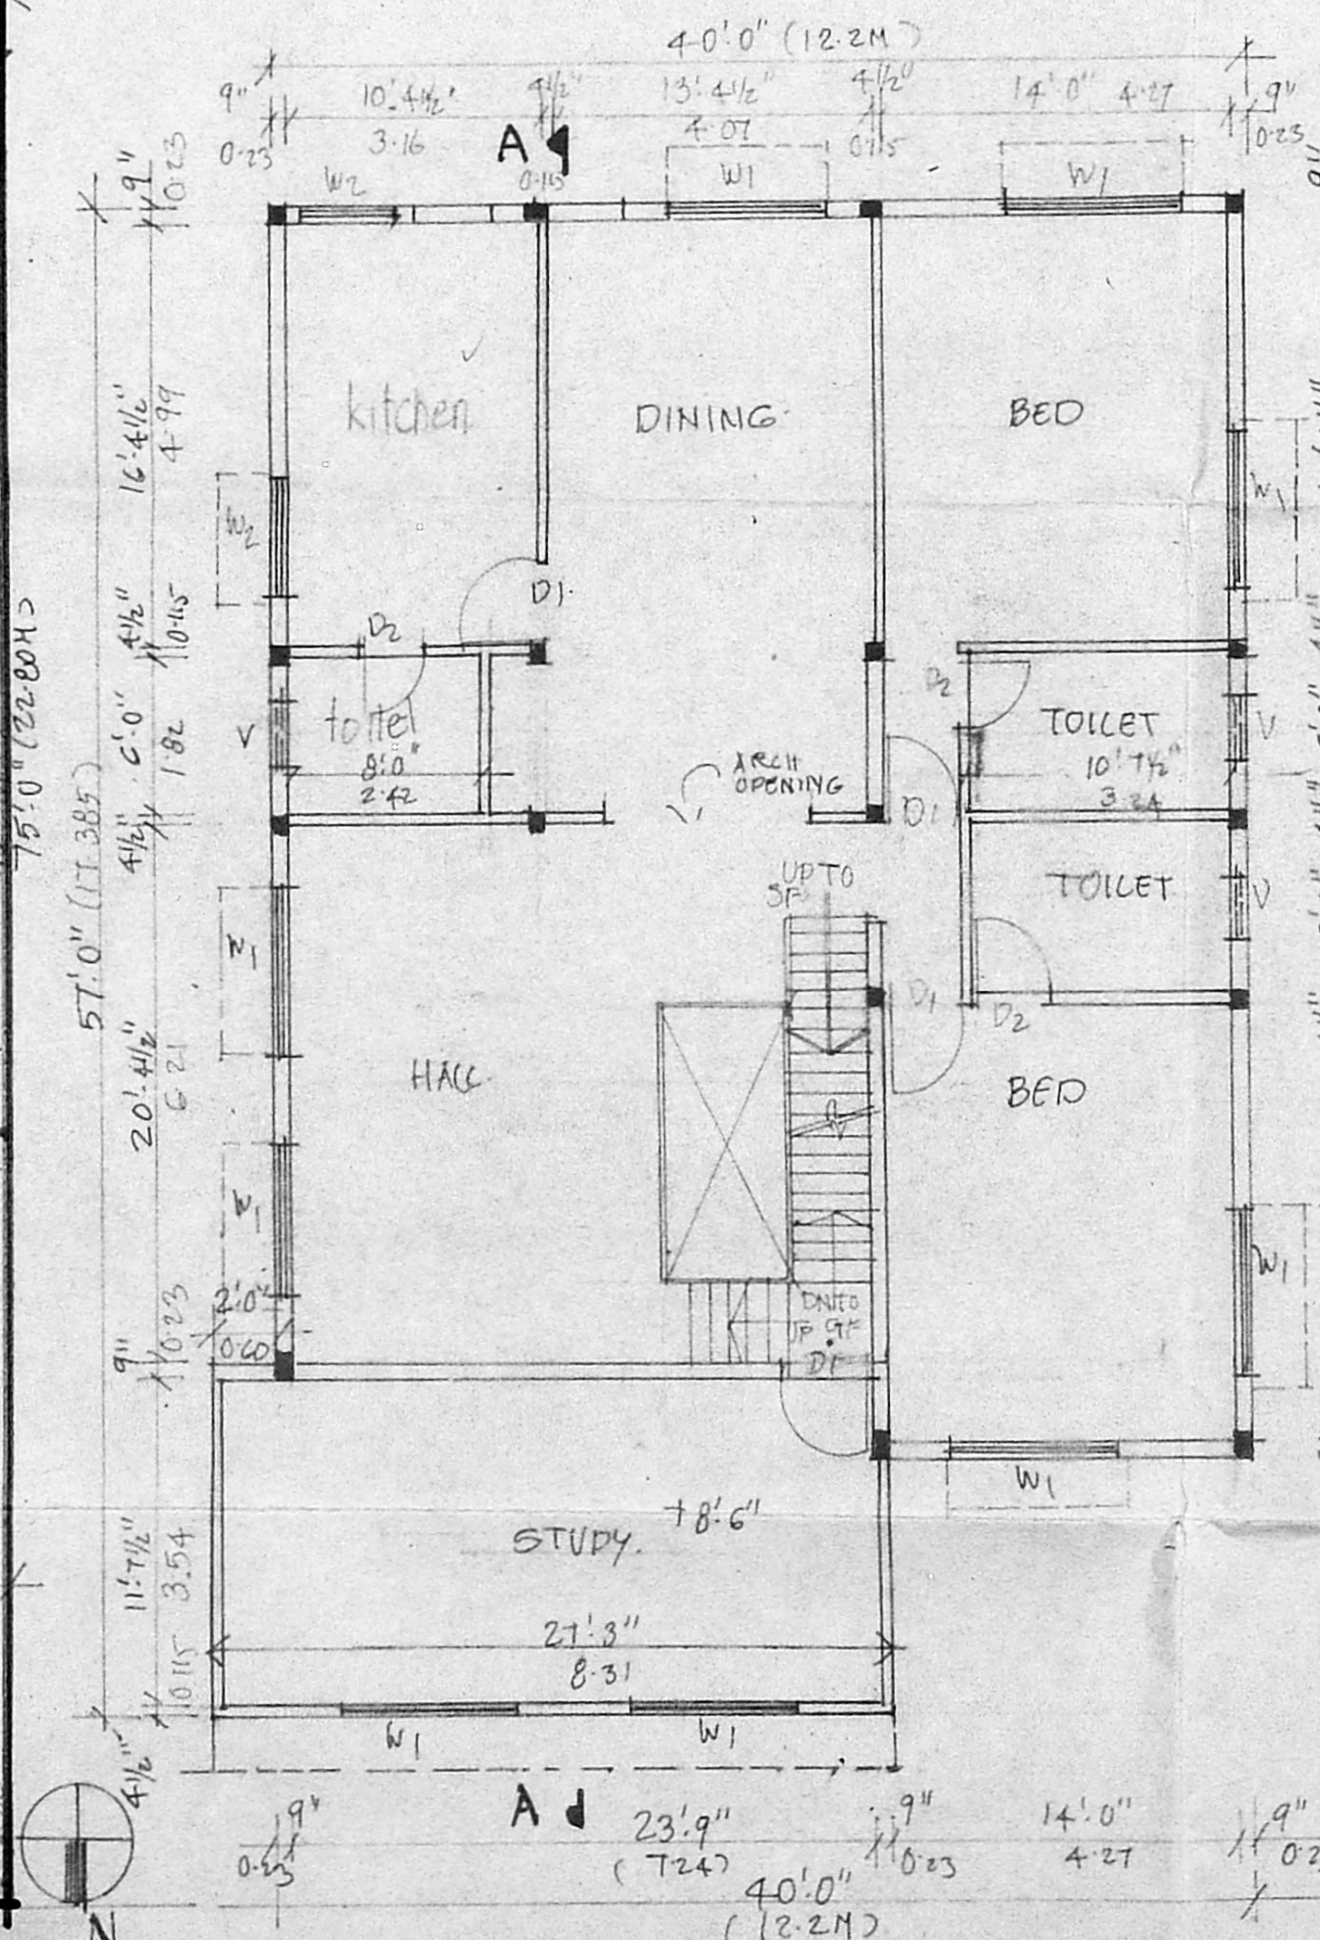


FIRST FLOOR PLAN

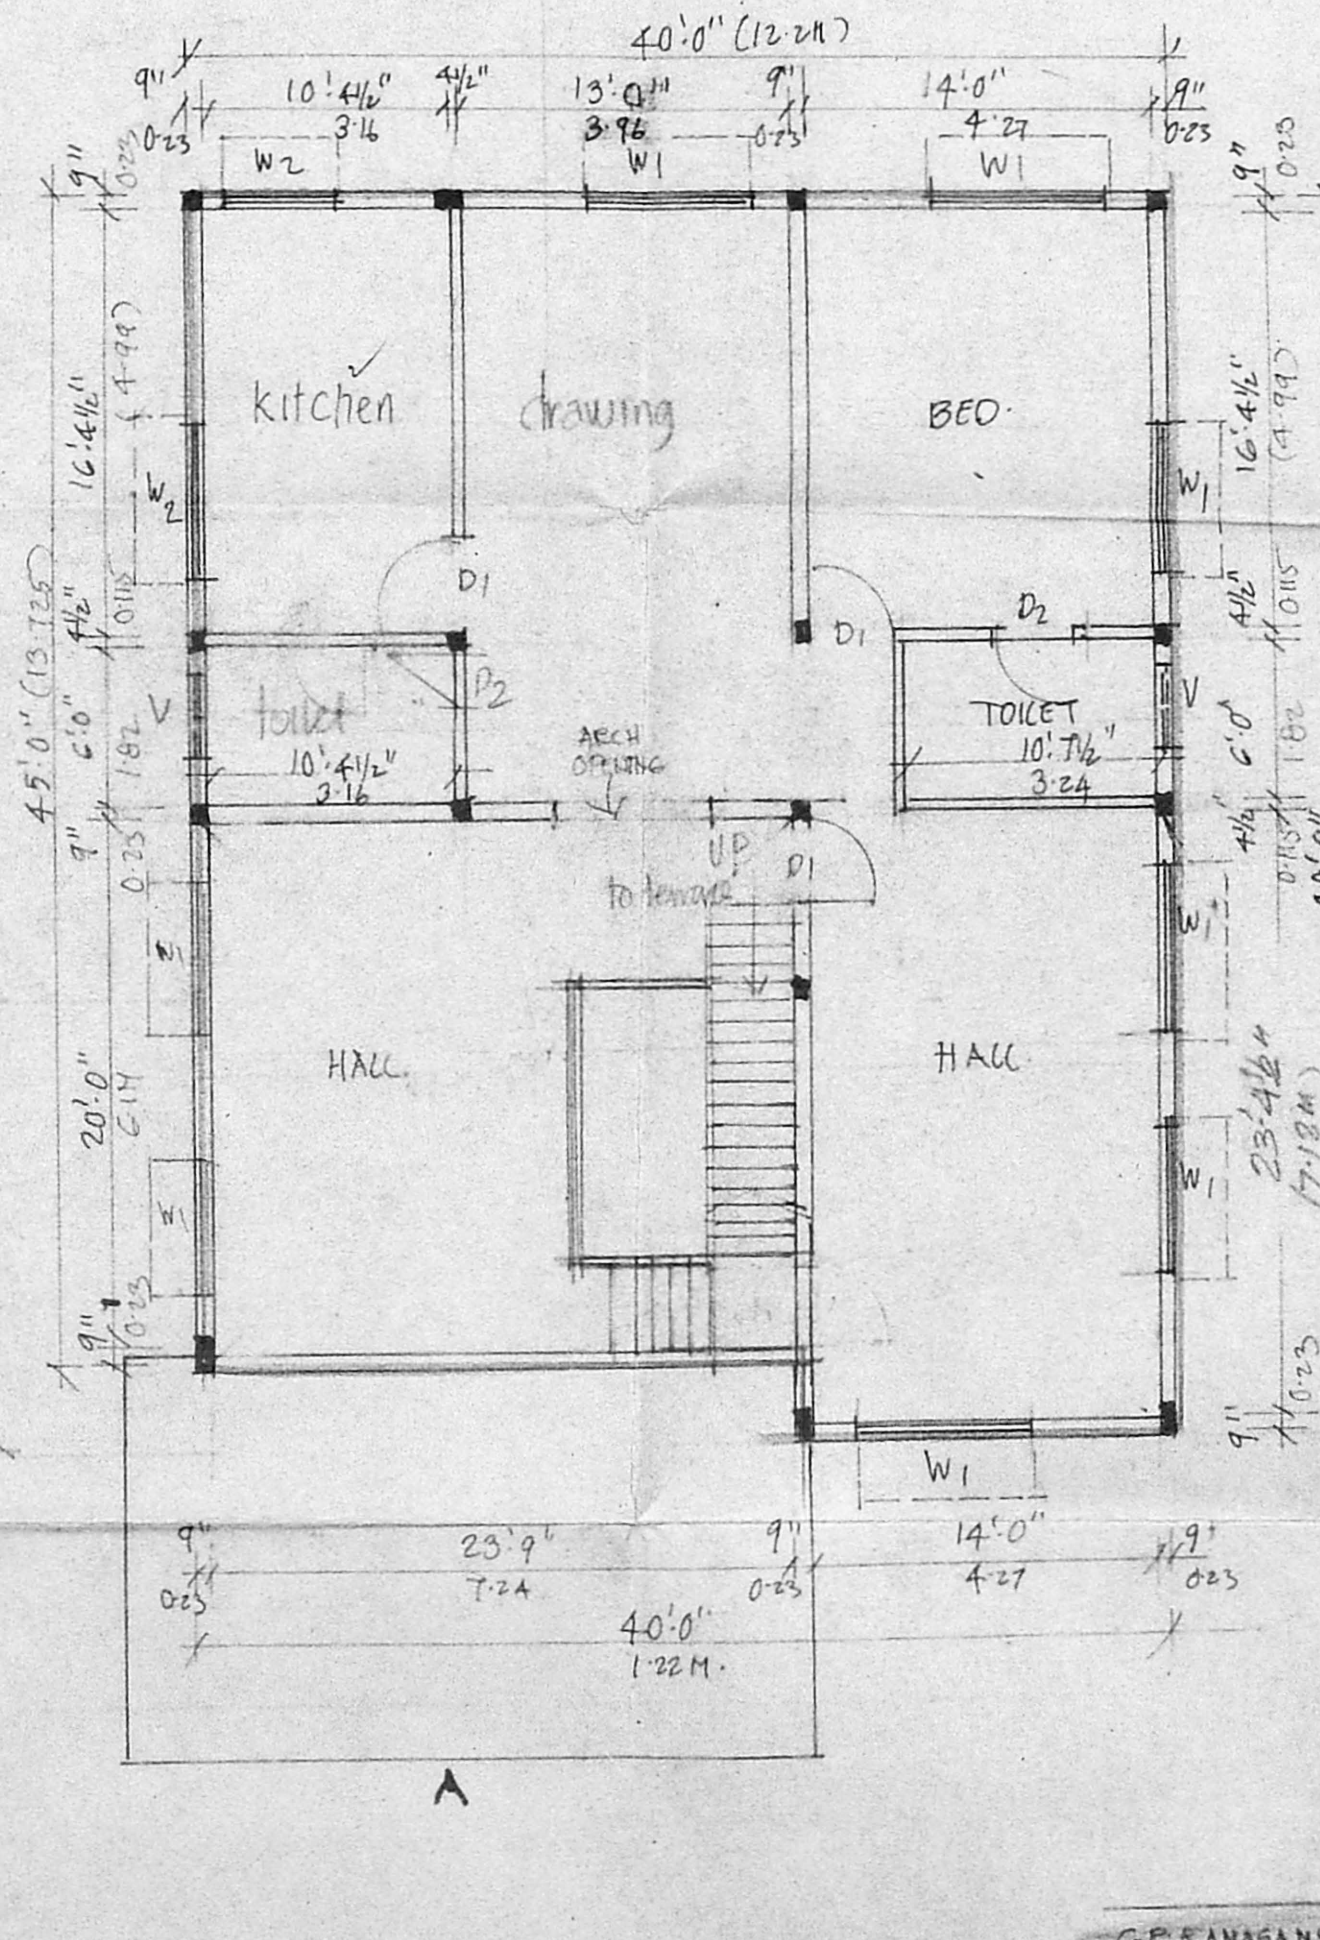

SECOND FLOOR PLAN (PROPOSED)

*Revised Safety Plan*  
A2/1134/95

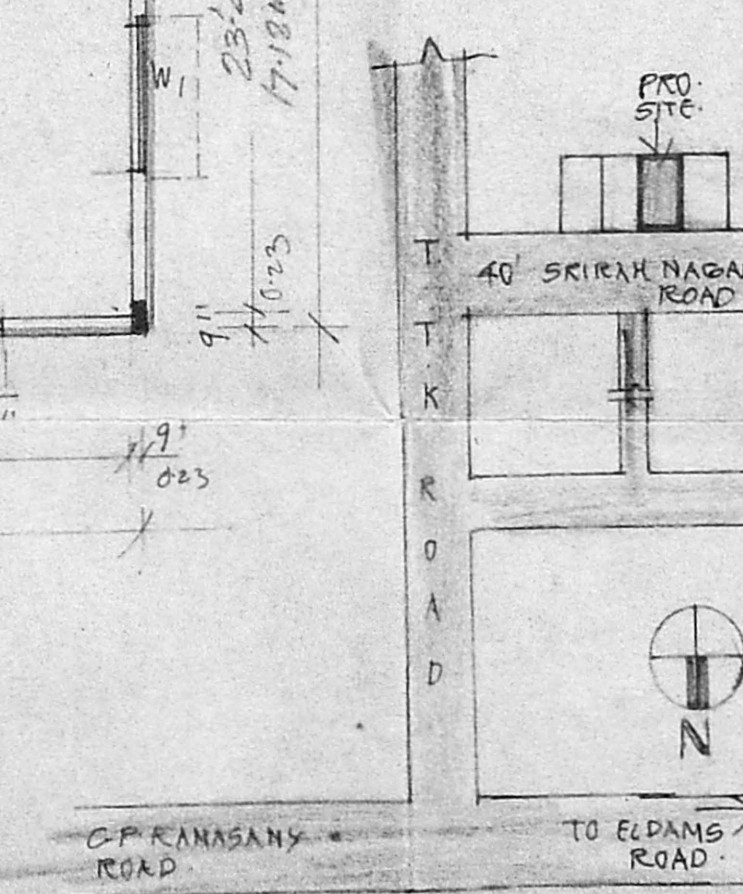

KEY PLAN. NOT TO SCALE.

Planning Permit No. A/117650/130/95  
**APPROVED**  
SUBJECT TO THE CONDITIONS IN THIS OFFICE LETTER.  
No. A2/1134/95 Date - 3.95  
FOR MEMBER SECRETARY  
MADRAS METROPOLITAN DEVELOPMENT AUTHORITY  
MADRAS - 600 008.

**SPECIFICATIONS.**  
P.C.C. 1:5:10 FOR FOUNDATION & BASEMENT.  
ALL BRICK WORKS IN CM 1:5 USING METRIC BRICKS.  
PLASTERING WITH CM 1:5 FOR WALLS L:4 FOR CEILING.  
ALL R.C.C. WORKS SIXR 16 BEAMS, COLS, SLABS, ETC. IN CC 1:2:4 MIX USING 20MM GRANITE FLOORING WITH MOSAIC TILES IN CM 1:3.  
WEATHERING COURSE OVER R.C.SLAB WITH LIME CONCRETE LAJO TO SLOPE.

**SCHEDULE.**

O.	DOOR	4'0" X 7'0"	1.2 X 2.13
D1	DOOR	8'0" X 7'0"	0.91 X 2.13
D2	DOOR	2'6" X 7'0"	0.76 X 2.13
W1	WINDOW	8'0" X 4'0"	2.42 X 1.82
W2	WINDOW	6'0" X 4'0"	1.82 X 1.82
W3	WINDOW	5'8" X 4'0"	1.52 X 1.82
V.	VENTILATOR	2'6" X 2'0"	0.76 X 0.60

**AREA DETAILS.**

	SQ. FT.	SQ. M.
PLOT AREA	4500	418.05
AREA IN G.F. (EXTG.)	2149.5	199.68
IN FF. (EXTG.)	2149.5	199.68
IN SF. (PRO.)	1338.5	124.34
TOTAL.	5637.5	523.72
E.A.R.	1.25	
PLOT COVERAGE.	47.76%	

**PROPOSED ADDITIONS TO EXISTING BUILDING AT No: 6 R.S. No: 3680/16, BLOCK No: 79 SRIRAMNAGAR NORTH ST, ALWARPET MADRAS. DN No: 126 FOR MR. P. DEVARAJAN.**  
REVISED PLAN TO SANCTIONED PLAN.  
PPA NO: 2158/91 DT: 5/4/91. B.M. NO: 1973/91 DT: 5/4/91.

**NOTES.**  
PROPOSED  
ROAD  
BOUNDARY  
EXISTING

SCALE - 1" = 8'-0" (1:100)

OWNER P. DEVARAJAN.

M. ULAGANATHAN ME  
13, DEVAISWAMY STREET  
KULATHUR  
TAMIL NADU 600069 CLASS I NO 290

LICENSED SURVEYOR.