


PLAN SHOWING THE PRO: CONSTRUCTION OF RESIDENTIAL BUILDING IN S.Nº 32/1A3 OF MANAPAKKAM VILLAGE, KUNDRATHUR PANCHAYAT UNION, SRIPERUMBUDUR TALUK, CHENGAI M.G.R. DISTRICT FOR Smt. M.P. RANI W/o. M. PERIASAMY

PADAPPAI PANCHAYAT


REFERENCE			
REF	PARTICULARS	SIZE	
		IN METRIC	IN FEET
D	T.W. DOOR	106X214	3'-6" X 7'-6"
D1	C.W. DOOR	90X214	3'-0" X 7'-0"
D2	" "	76X214	2'-6" X 7'-0"
GD	GRILLED DOOR	106X214	3'-6" X 7'-0"
W	WINDOW C.W.	147X122	4'-6" X 4'-0"
W1	" "	90X122	3'-0" X 4'-0"
W2	" "	106X100	3'-6" X 3'-6"
V	VENTILATOR	61X45	2'-0" X 1'-6"
CB	CUP-BOARD	122X24	4'-0" X 7'-6"
C.W.	GRILLED WINDOW	152X122	5'-0" X 4'-0"

Revised
Smt. M.P. Rani
22/11/95

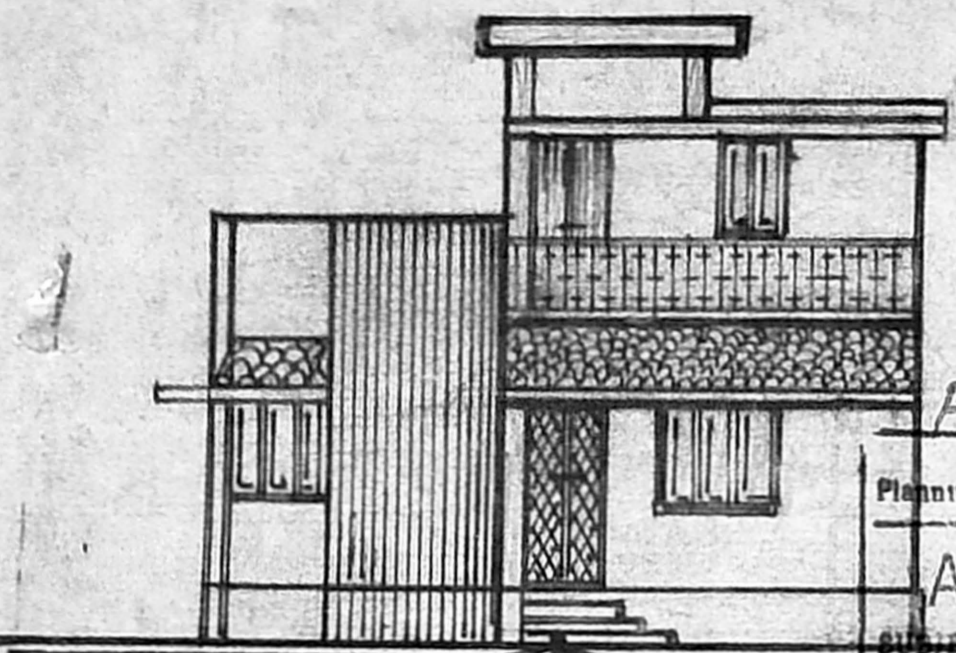


ELEVATION

A/17894/374/95
Planning Permit No. 21-16/95
APPROVED
SUBJECT TO THE CONDITIONS OF THIS OFFICE LETTER
No. 22/11/95 Dated 16/95
FOR MEMBER SECRETARY
MADRAS METROPOLITAN
DEVELOPMENT AUTHORITY
MADRAS - 600 008.

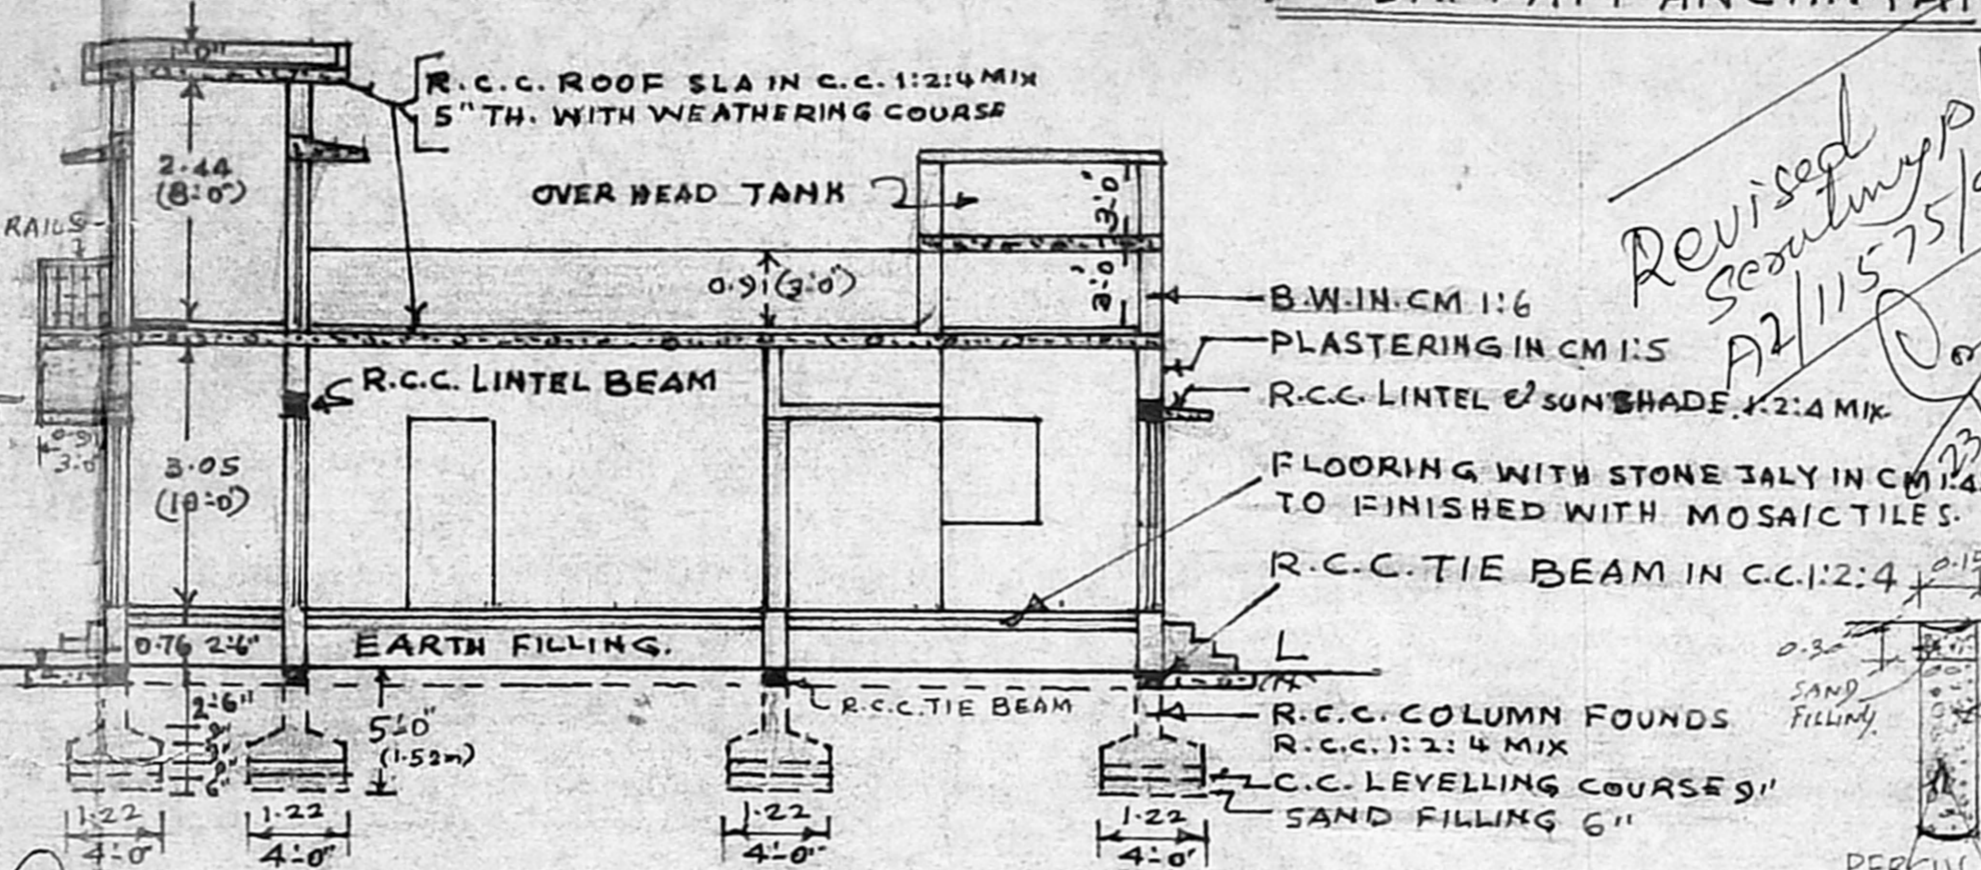


SECTION ON "A-B"


AREA CALCULATIONS:
PLINTH AREA:- 98.10m² OR 1055 SF
FLOOR AREA:- 78.30m² OR 845 SF
PLOT AREA:- 222.50m² OR 2393 SF
OPEN AREA:- 124.40m² OR 1338 SF

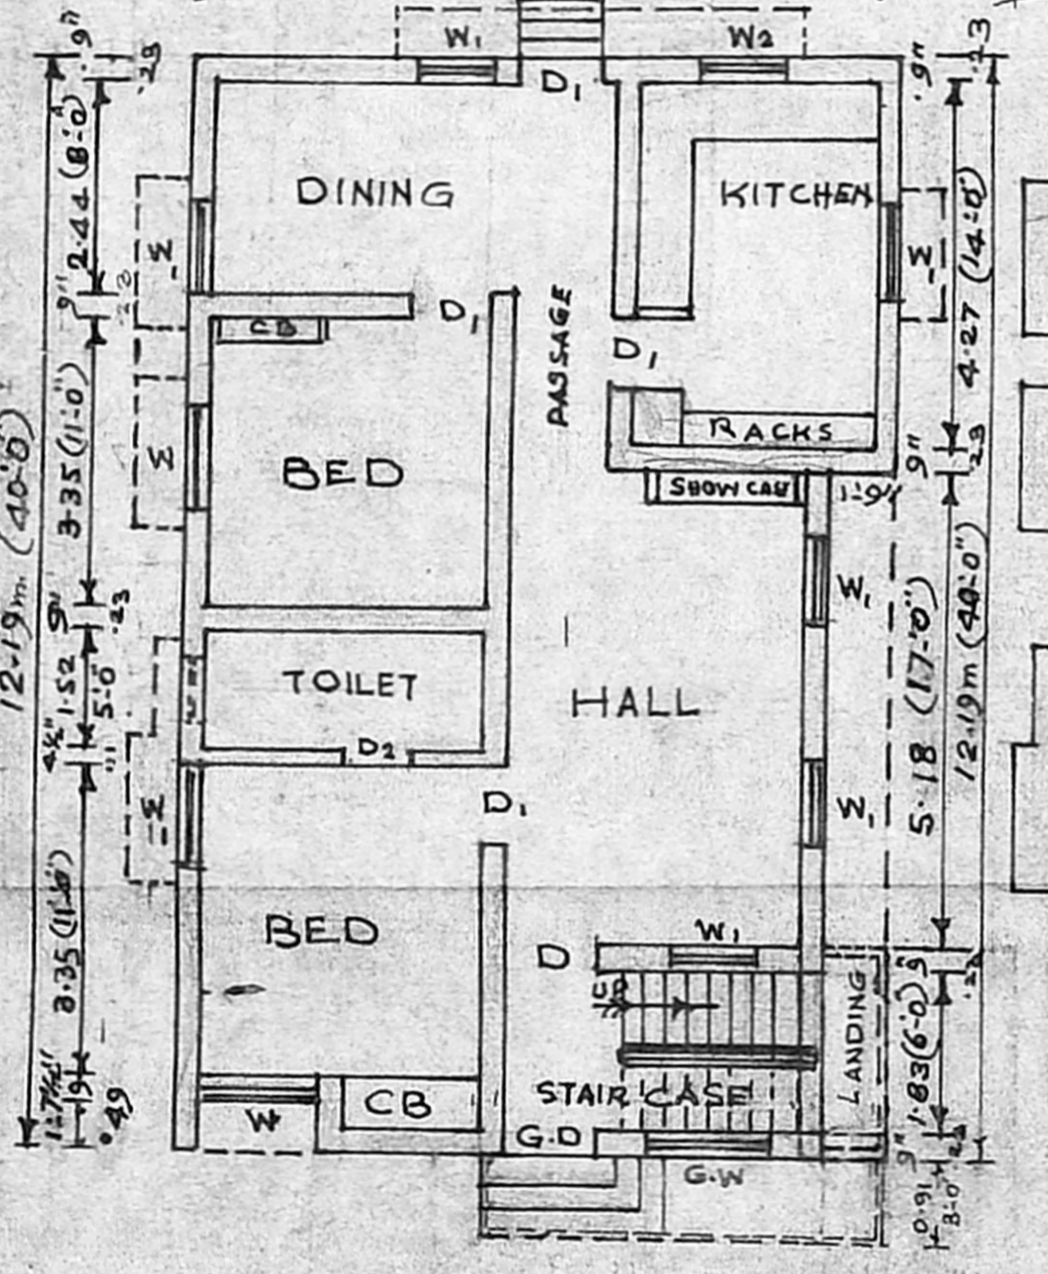


PLAN OF PRO: GROUND FLOOR

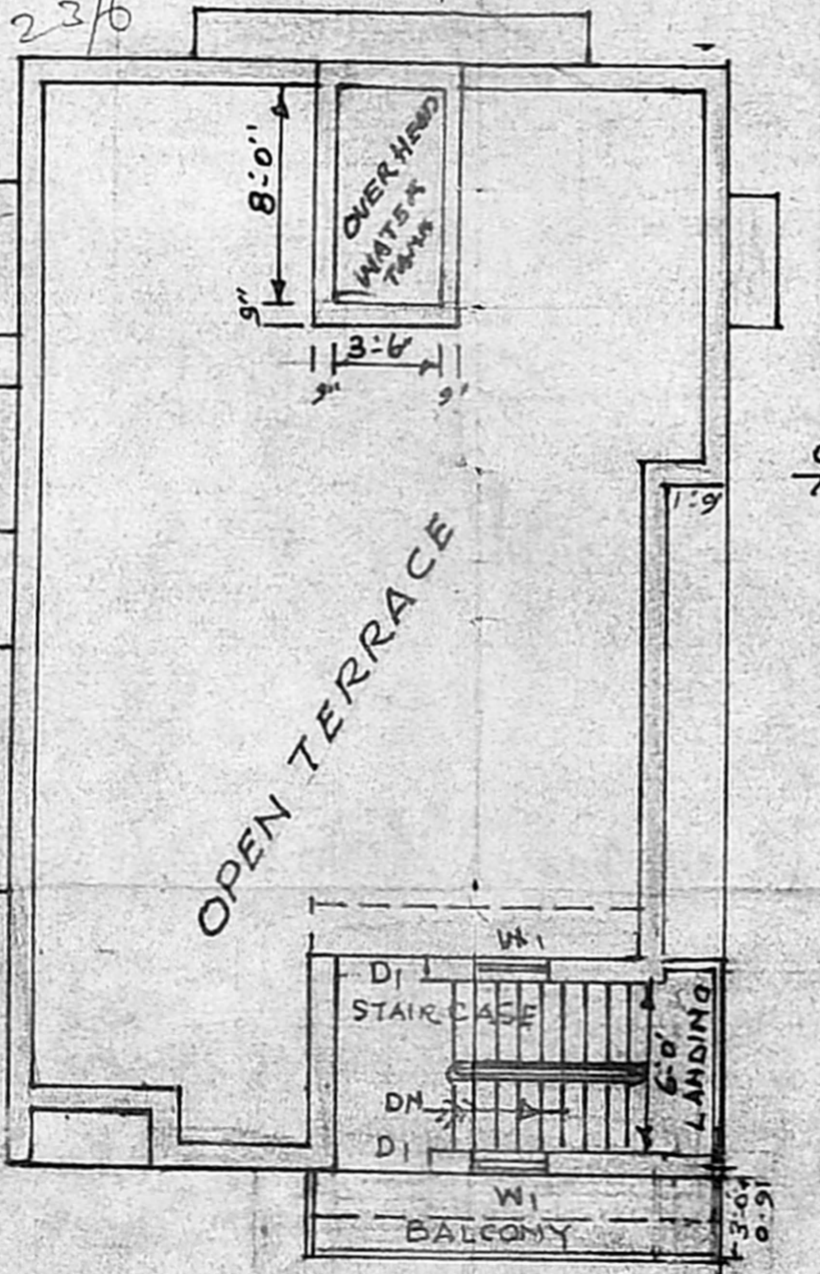


PLAN OF PRO: FIRST FLOOR

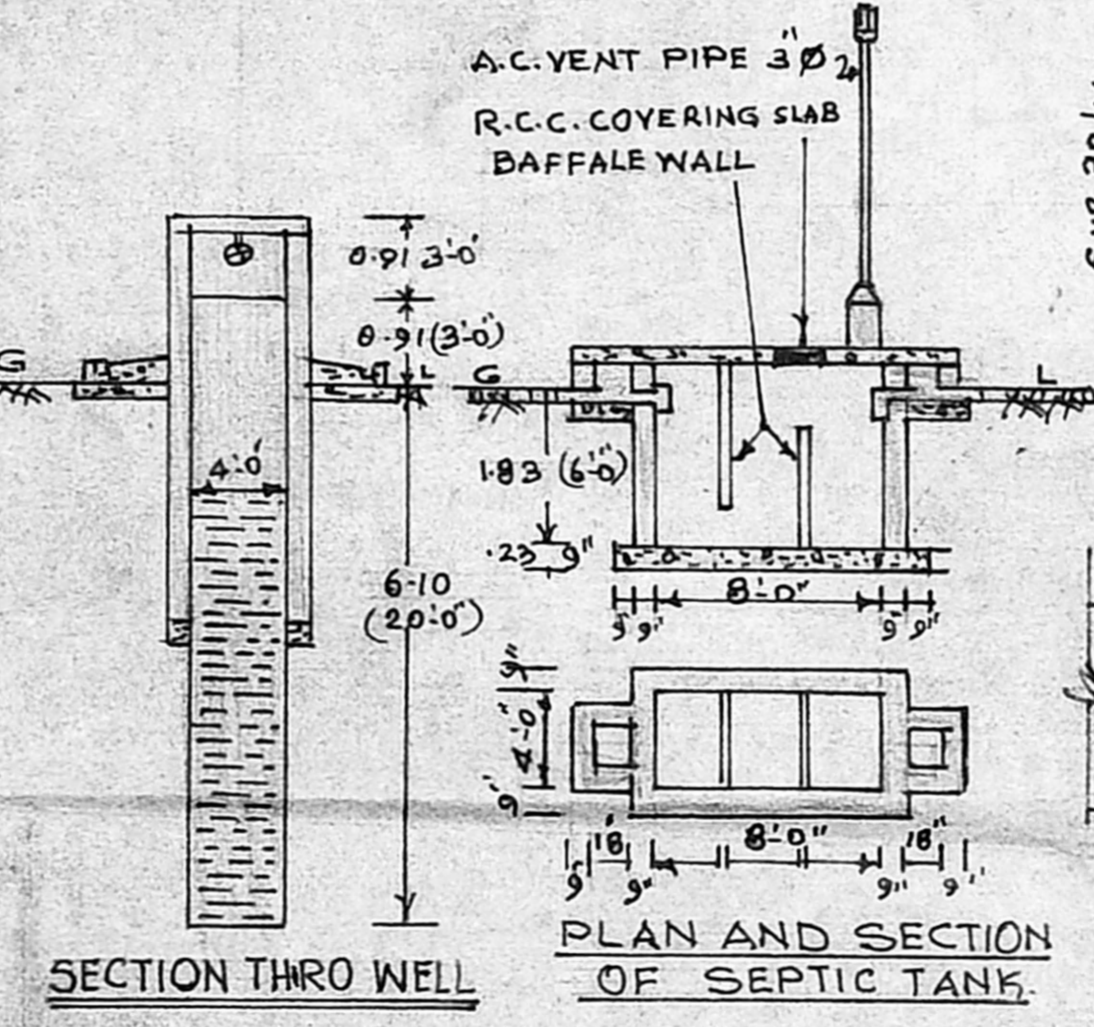

SECTION THRO WELL
PLAN AND SECTION OF SEPTIC TANK.

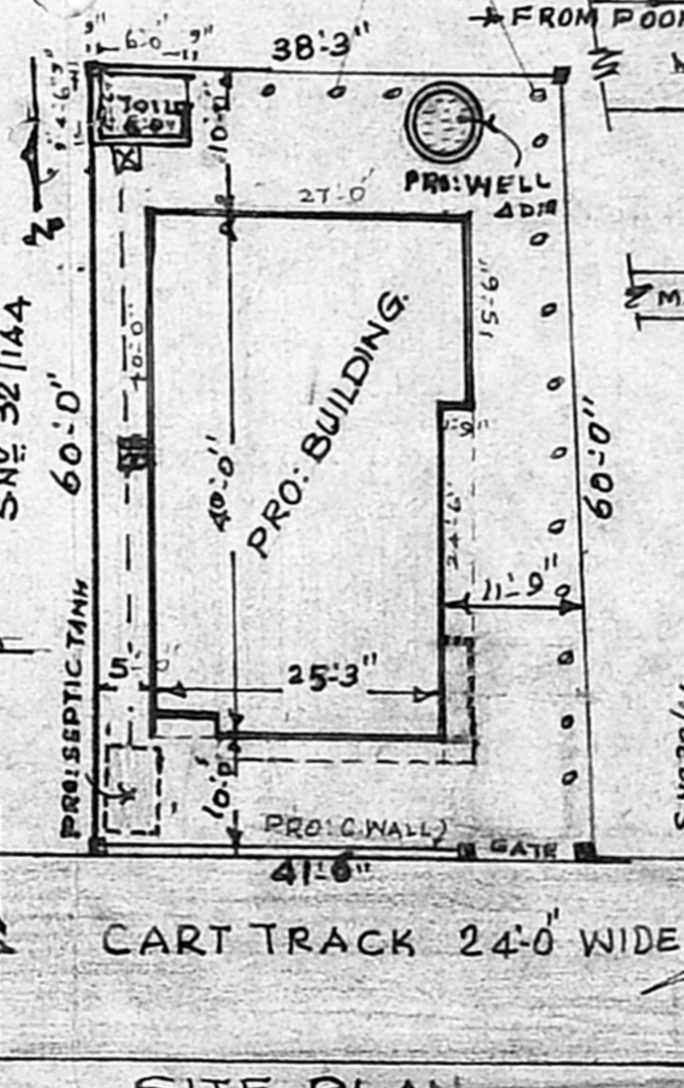

SITE PLAN
SCALE: 1" = 16'

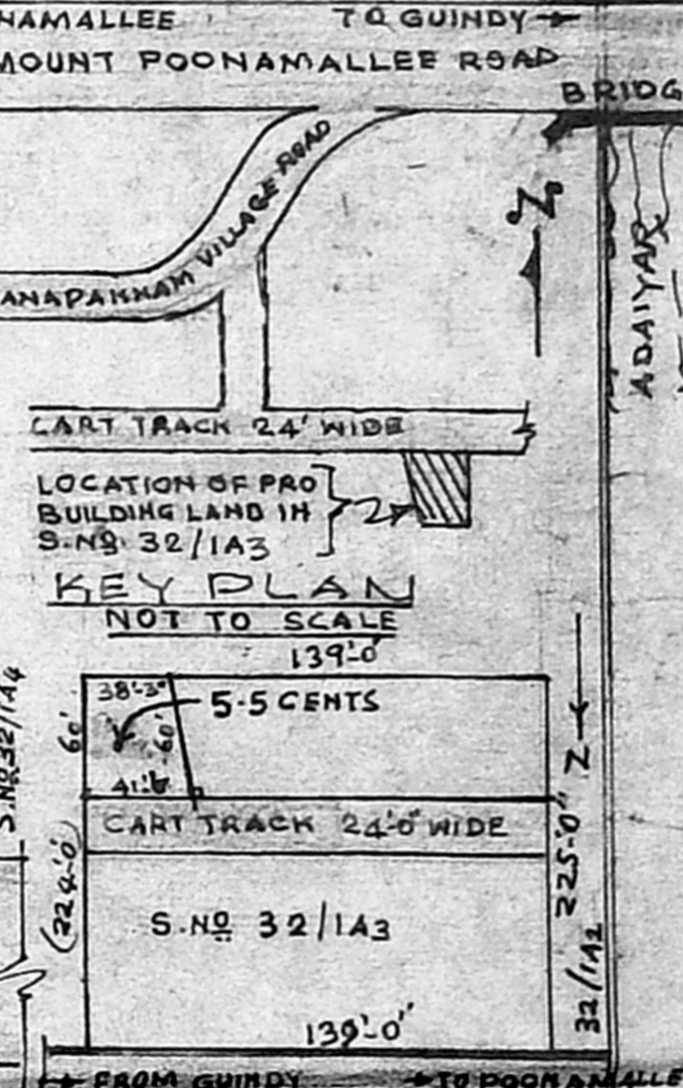

LAYOUT PLAN, S.Nº 32/1A3
NOT TO SCALE

- NOTE
1. PROPOSALS ARE SHOWN IN RED
 2. EXG. ROADS ARE SHOWN IN GREEN
 3. LAND BOUNDARY SHOWN IN BLACK

OWNER	M.P. Rani
	<p>Phone: 4348676 K. Nagarajan, D.C.E., D'CAD, LICENSED SURVEYOR ABANDUR & TAMBARAM MUNICIPALITY OFF: 2915, RANGANATHAN STREET Opp: Mambalam Rly. Station T. NAGAR, MADRAS - 600 017.</p>
LICENSED SURVEYOR	