

Planning Permit No. **A/17850/330/95**

APPROVED

SUBJECT TO THE CONDITIONS IN THIS OFFICE LETTER.

No. **A2/11784/95** dt. **6-95**

FOR MEMORANDUM SECRETARY
MADRAS METROPOLITAN DEVELOPMENT AUTHORITY
MADRAS - 600 009.

SCHEDULE OF JOINTRY

TYPE	DESCRIPTION	WIDTH	HEIGHT
D1	DOOR	3'2"	7'5"
D2	-do-	3'0"	5'7"
D3	-do-	3'6"	7'0"
W1	WINDOW	3'0"	4'6"
W2	-do-	3'0"	4'6"
V	VENTILATOR	3'0"	1'6"

SPECIFICATIONS:-

EXISTING BRICK PARAPET DEMOLISHED AND NEW 230 TH BRICK WALL IN C.M 1:5 TO BE RAISED R.C. LINTELS, SUNSHADE, BEAMS, SLABS ETC TO BE SUITABLY REINFORCED AS PER DESIGN WITH 1:2:4 MIX. ALL BRICK AND R.C. WORKS TO BE PLASTERED WITH CM 1:4 ON BOTH FACES ALL PLASTERED SURFACES TO BE PAINTED WITH APPROVED QUALITY CEMENT PAINT. EXISTING WEATHERING COURSE CHIPPED AND REMOVED WHEREVER NECESSARY. NEW FLOOR FINISHES TO BE LAID. WEATHERING COURSE TO BE LAID TO SLOPE OVER R.C. ROOF SLAB. ALL WOOD WORKS SHALL BE PAINTED WITH APPROVED QUALITY SYNTHETIC ENAMEL PAINTS.

REFERENCE:

EXISTING WORK RETAINED	<input type="checkbox"/>
EXISTING WORK TO BE DEMOLISHED	<input type="checkbox"/>
PROPOSED	<input type="checkbox"/>
BOUNDARY	<input type="checkbox"/>
ROAD	<input type="checkbox"/>

AREA STATEMENT

PLOT AREA	: 2570.9 SFT	23879.5M
EXG. GR. FLOOR	: 1105.0 SFT	102.69SM
EXG. FST FLOOR	: 1121.0 SFT	104.41SM
PRO. FST FLOOR	: 105.0 SFT	9.79SM
PRO. 2ND FLOOR	: 686.3 SFT	63.81SM
PRO. GARAGE + S. TOILET	: 155.3 SFT	14.43SM

PROJECT

PROPOSED ADDITIONS/ALTERATIONS TO THE EXISTING RESIDENCE IN PLOT NO: 30A GILL NAGAR EXTENSION, NUNGAMBAKAM MADRAS. SH. DIV. NO: 111 (OLD) T.S. NO: 44/11, BLOCK 13 OF PULIYUR L.A. NO: 275/59

EXISTING BUILDING APPROVED VIDE PERMIT NO: P/4235/78 DT: 9-12-78

TITLE:





SANCTION DRAWING.

OWNERS SIGNATURE

[Signature]

SIGNATURE + SEAL OF LICENSED SURVEYOR

COL C K BABUKUTTEN (RETD)
D. Eng. & C. Eng. 113 FIV.
29, GILL NAGAR 1st STREET,
MADRAS-600 094. Tel. 426119
VAL REGN No. C 1/54 (1983)
L: C. 1-467
SLA 23371/89-91

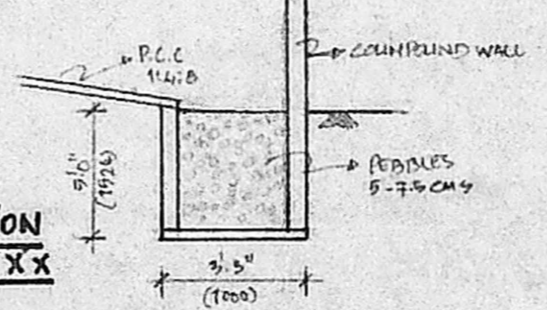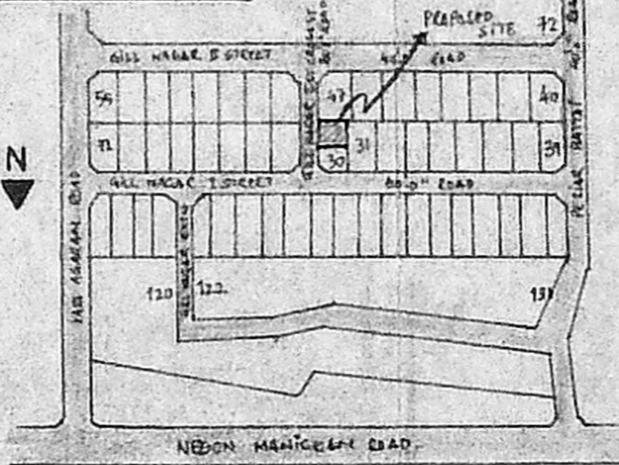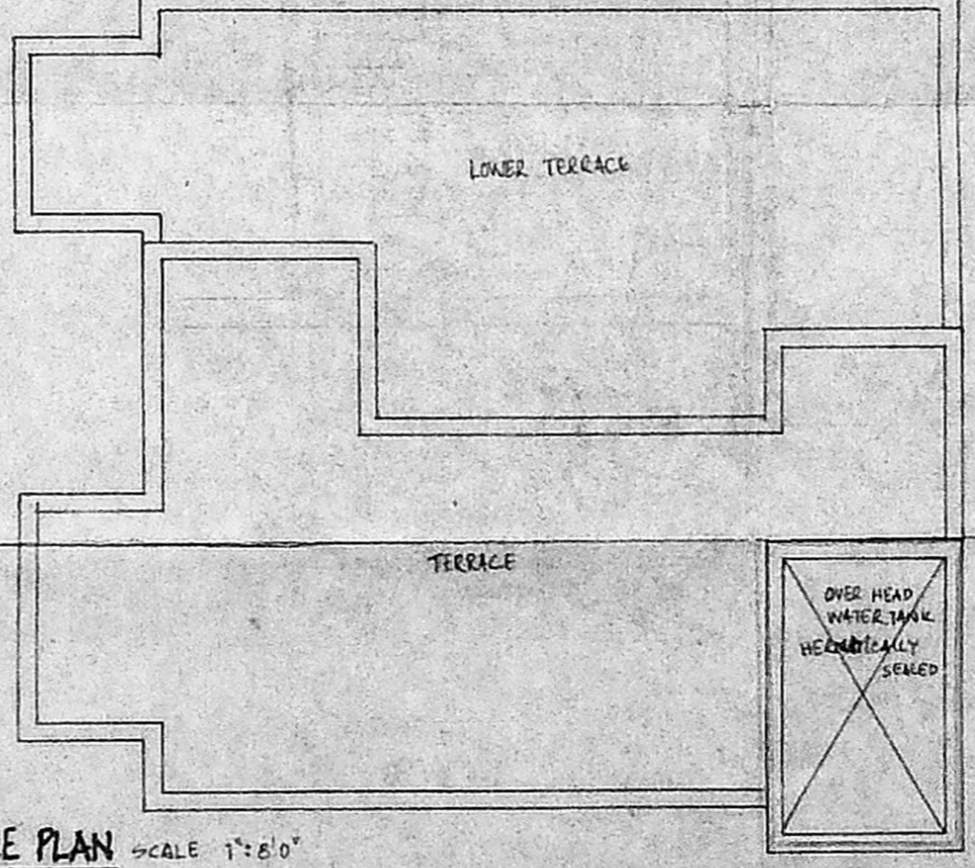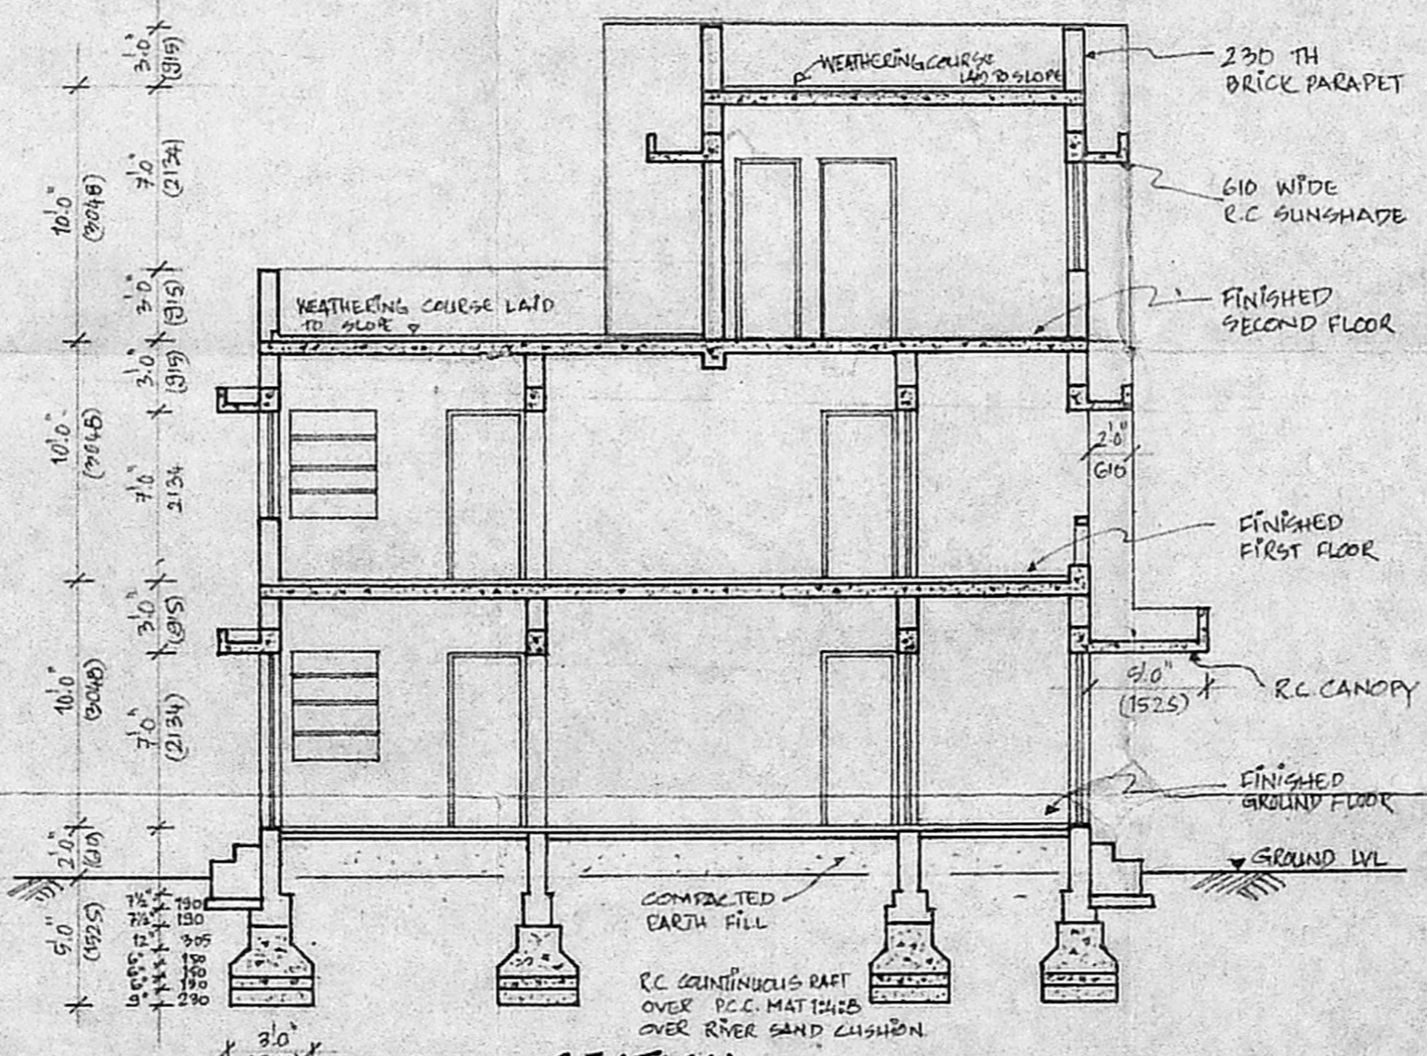

FIRST FLOOR PLAN SCALE 1"=8'0"

SECOND FLOOR PLAN SCALE 1"=8'0"

SITE AND GROUND FLOOR PLAN SCALE 1"=8'0"

ELEVATION SCALE 1"=8'0"

SECTION SCALE 1"=8'0"

TERRACE PLAN SCALE 1"=8'0"

