



PLAN SHOWING THE PROPOSED CONSTRUCTION OF RESIDENTIAL BUILDING & REGULARISATION OF SUB-DIVISIONS AT PREH 5/PT. BLOCK 53, KUMBALAMMAN KOIL ST. TONDIAKPET, MADRAS. IN R.S. NO. 3558/1PT. IN DVN. 14. (SITE FALLS IN CON. BUILDING AREA)


Scale: 1" = 80' (1:100)

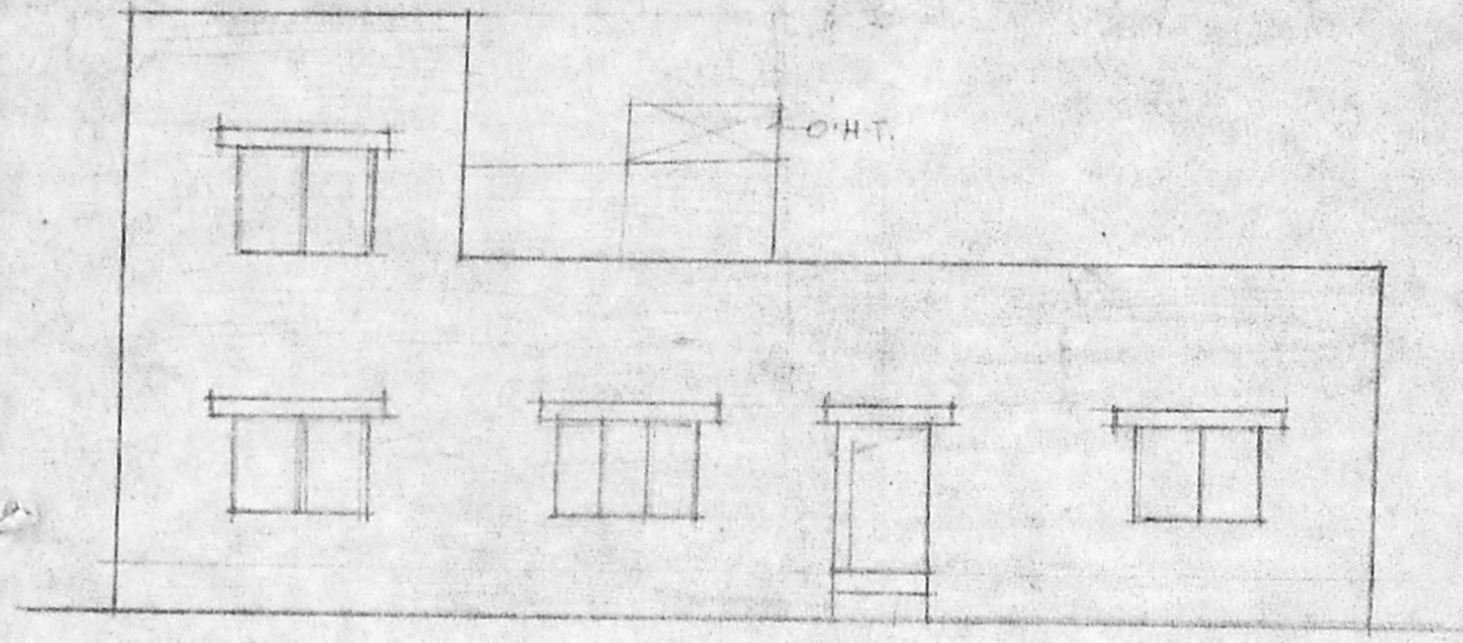


ELEVATION.

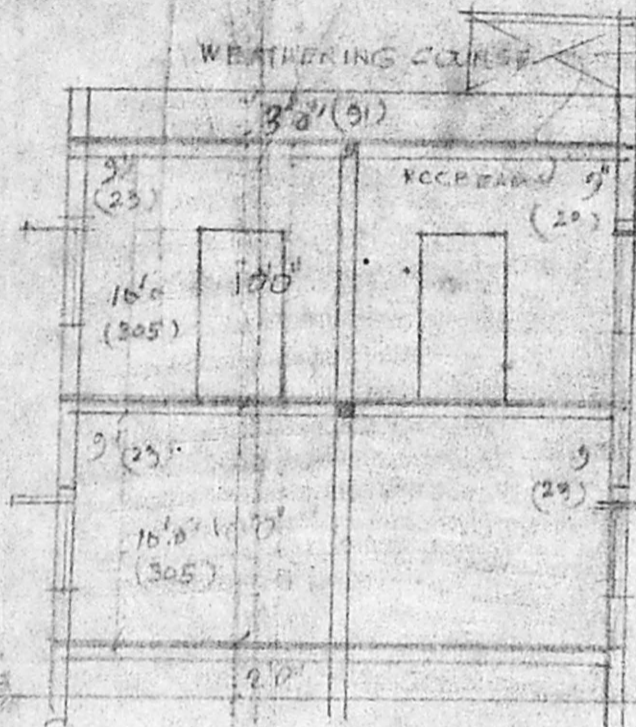


SECTION ON AB.

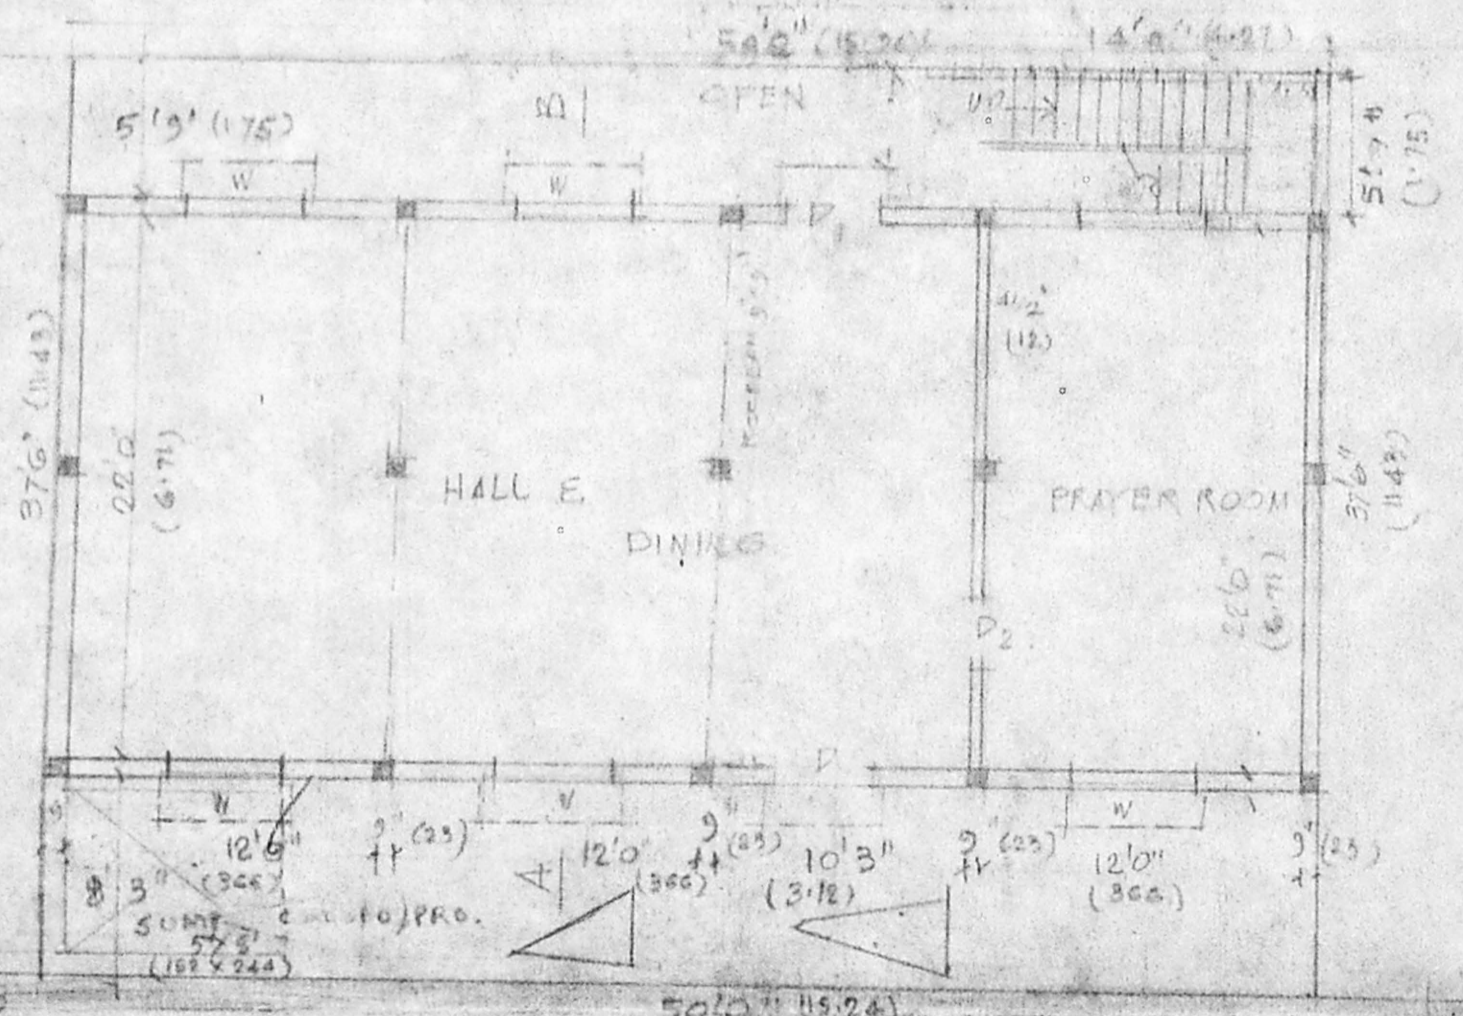

GROUND FLOOR PLAN & SITE PLAN

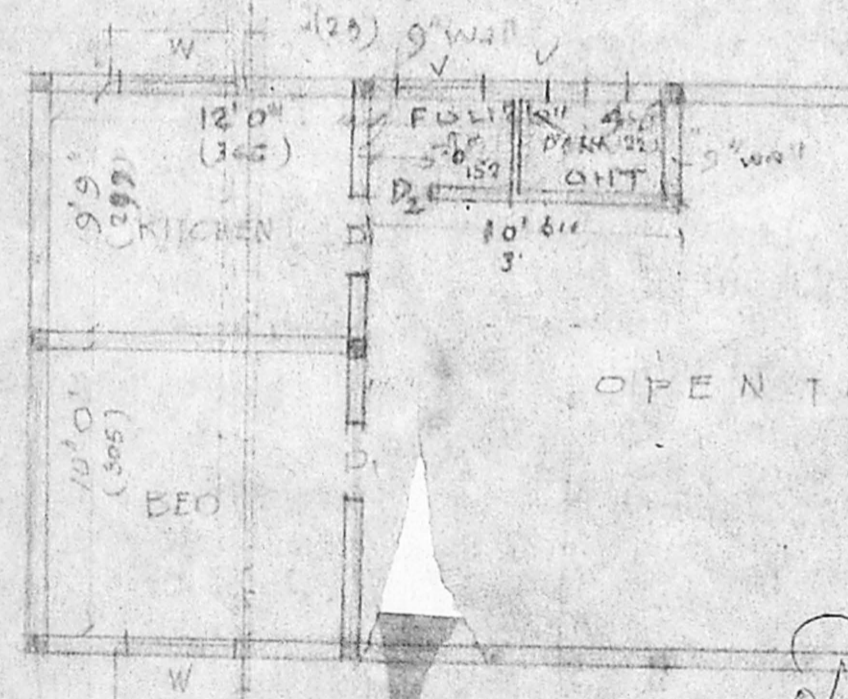

FIRST FLOOR PLAN

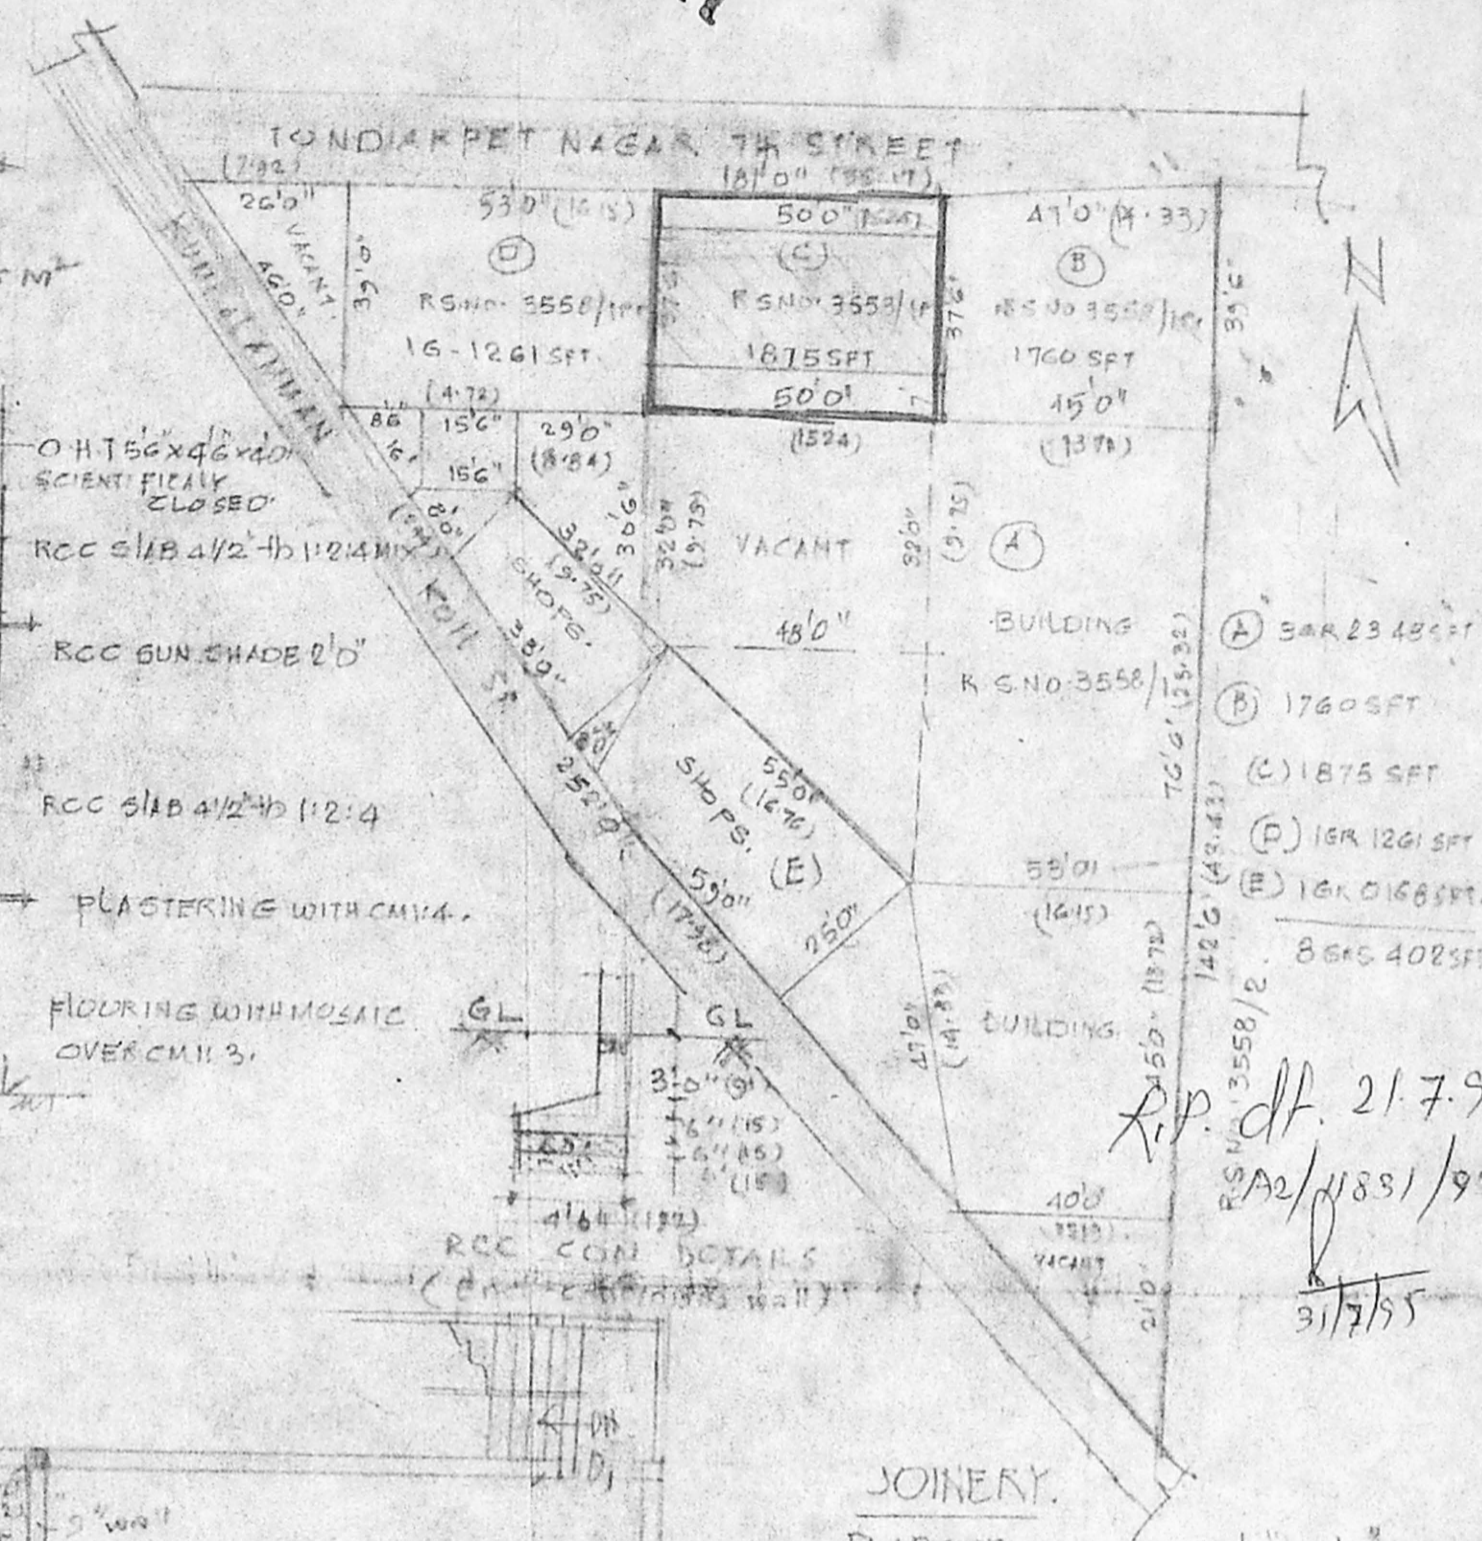

Planning Permit No. A/19/20/500/95

APPROVED

SUBJECT TO THE CONDITIONS IN THIS OFFICE LETTER.

No. A2/11831/95 Drc. -7-95

FOR MEMBER SECRETARY
MADRAS METROPOLITAN
DEVELOPMENT AUTHORITY
(MADRAS - 600 008.)

31/7/95

JOINERY.

D DOOR	3'3"	7'0"	99x221
D1 "	3'0"	7'0"	91x221
D2 "	2'6"	6'6"	76x198
W WINDOW	4'0"	4'6"	122x157
V VENTILATOR	3'6"	2'0"	91x76

REF:

PRO-WORK	[Symbol]
ROAD	[Symbol]
BOUNDARY	[Symbol]

PLOT AREA: 1875 ST. (174.25 M²)
 PRO. GR. 175 SFT - 109.50 M²
 PRO. FR. 375 SFT - 35.13 M²
 P.C. 0.65, F.S.I. 0.82.

M Leela
OWNER

B. S. Radhakrishnan
B. S. RADHAKRISHNAN
 CONSULTING CIVIL ENGINEER
 LICENSED SURVEYOR CLASS-I
 CORPORATION OF MADRAS.

PLOT NO. 52, FILM ST. TANSI BAR,
 VELACHERI, MADRAS-600 047

Tip. dt. 21.7.95
 R.S. No. 11831/95
 31/7/95