


ELEVATION

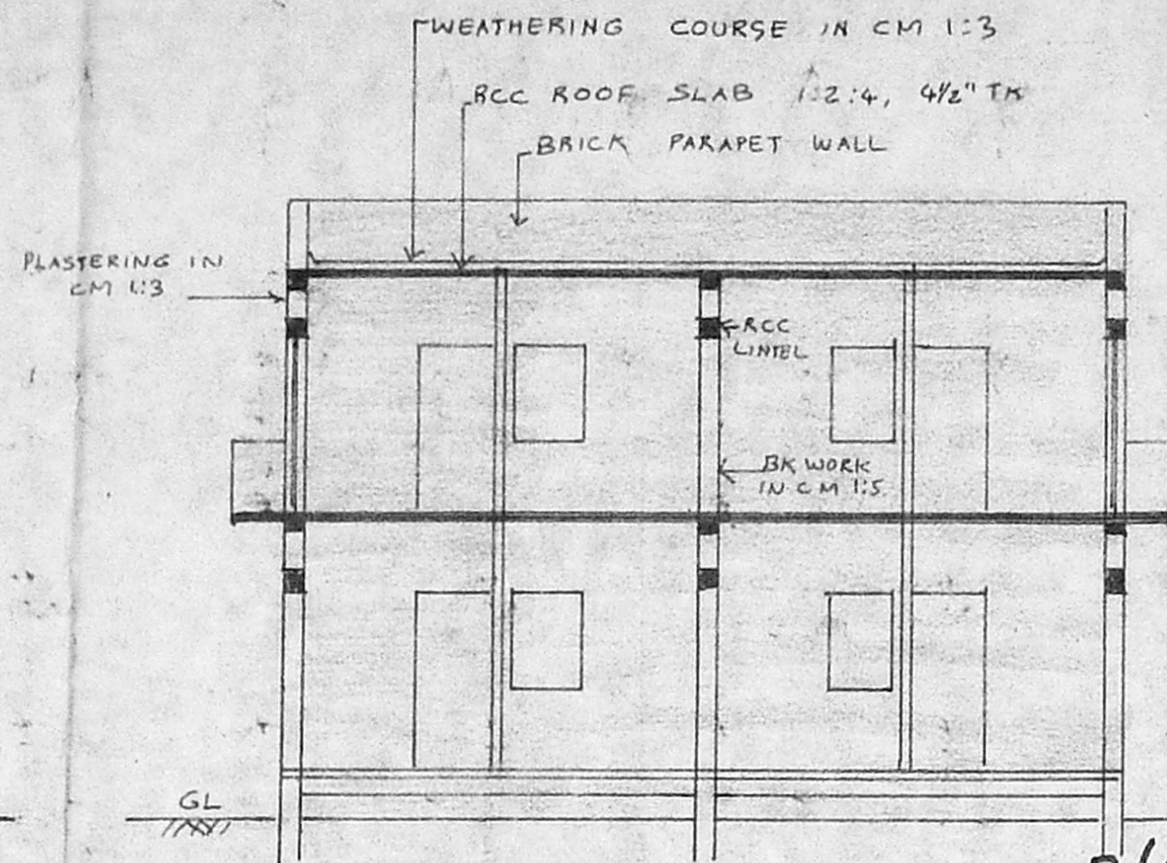


SECTION ON 'AB'

Revised
scouting
Plan
A2/274/95


A/17845/325/95

Planning Permit No. Pl. 6/95
APPROVED
SUBJECT TO THE CONDITIONS IN
THIS OFFICE LETTER.
No. A2/1203/95 Date 21/6/95
FOR MEMBER SECRETARY
MADRAS METROPOLITAN
DEVELOPMENT AUTHORITY
MADRAS - 600 008.

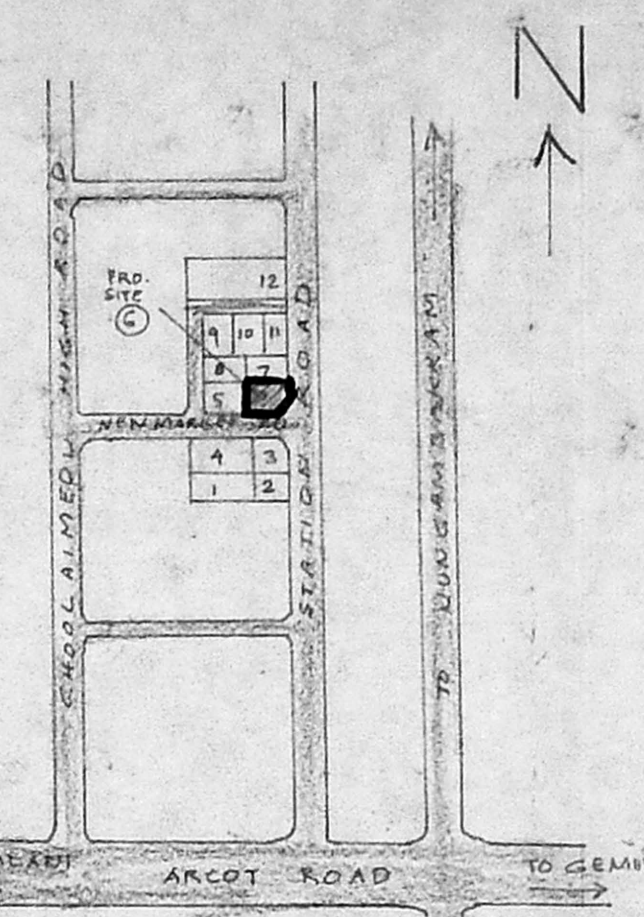


KEY PLAN

NOT TO SCALE

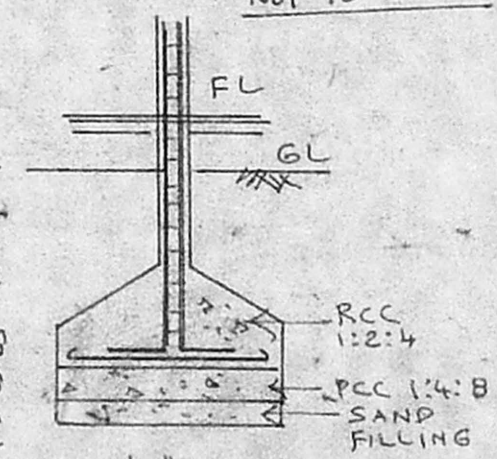

COLUMN FOUNDATION
DETAIL

1.0M WIDE 1.5M DEEP RAINWATER
DEPERCULATION DRAIN AROUND

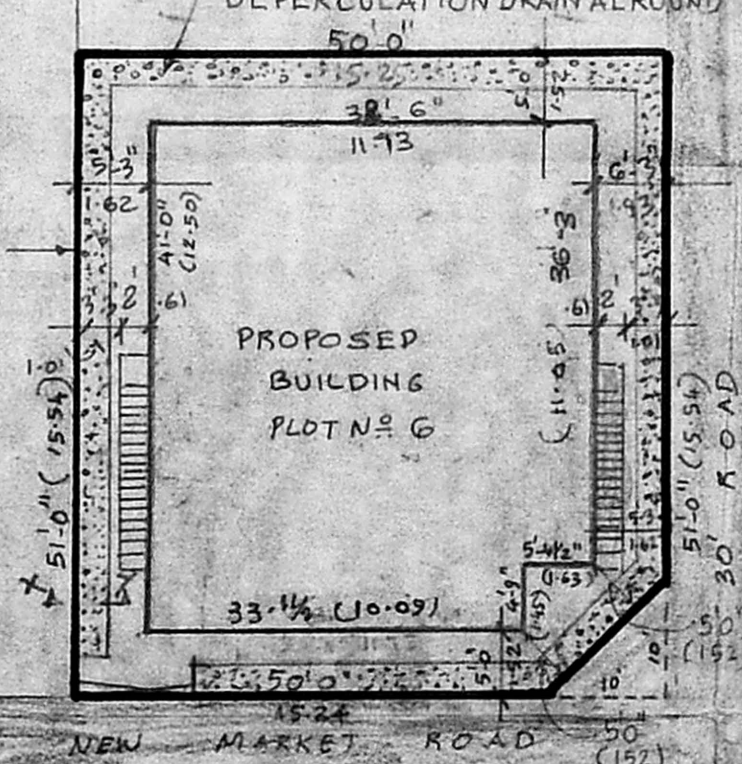

SITE PLAN

SCALE : 1"=16'10"

SCHEDULE OF JOINERY'S

D PANELLED DOOR	2'3" x 7'0"	2.12
D1 PANELLED DOOR	3'0" x 7'0"	2.12
D2 PANELLED DOOR	2'6" x 2'0"	0.76 x 2.12
W GLAZED WINDOW	3'0" x 5'0"	0.91 x 1.52
W1 GLAZED WINDOW	4'0" x 4'6"	1.22 x 1.37
V GLAZED VENTILATOR	2'0" x 2'6"	0.61 x 0.76

SPECIFICATIONS

BRICK WORK IN CM 1:5
PLASTERING IN CM 1:3
RCC ROOF SLAB 1:2:4, 4 1/2" THK
WEATHERING COURSE IN CM 1:3
COLUMN FOUNDATION IN PCC 1:4:8

PLAN SHOWING THE PROPOSED
RESIDENTIAL BUILDING AT PLOT NO.6,
NEW MARKET ROAD, T.S.NO 32 PT.,
BLOCK NO.19, OF PULIYUR VILLAGE,
KODAMBAKKAM, MADRAS.

SCALE: 1"=8'-0"

COLOUR INDEX


- PROPOSED
- PLOT BOUNDARY
- ROADS

AREA STATEMENT


	SQ.FT	SQ.M
PLOT AREA	4550 SFT	236
GROUND FLOOR	1552 SFT	144.22M ²
FIRST FLOOR	1552 SFT	144.22M ²
TOTAL	3104 SFT	288.36M ²
PLOT COVERAGE	60.86 %	
F. S. I.	1.22	

SIGNATURE OF OWNER

SIGNATURE OF LICENSED SURVEYOR

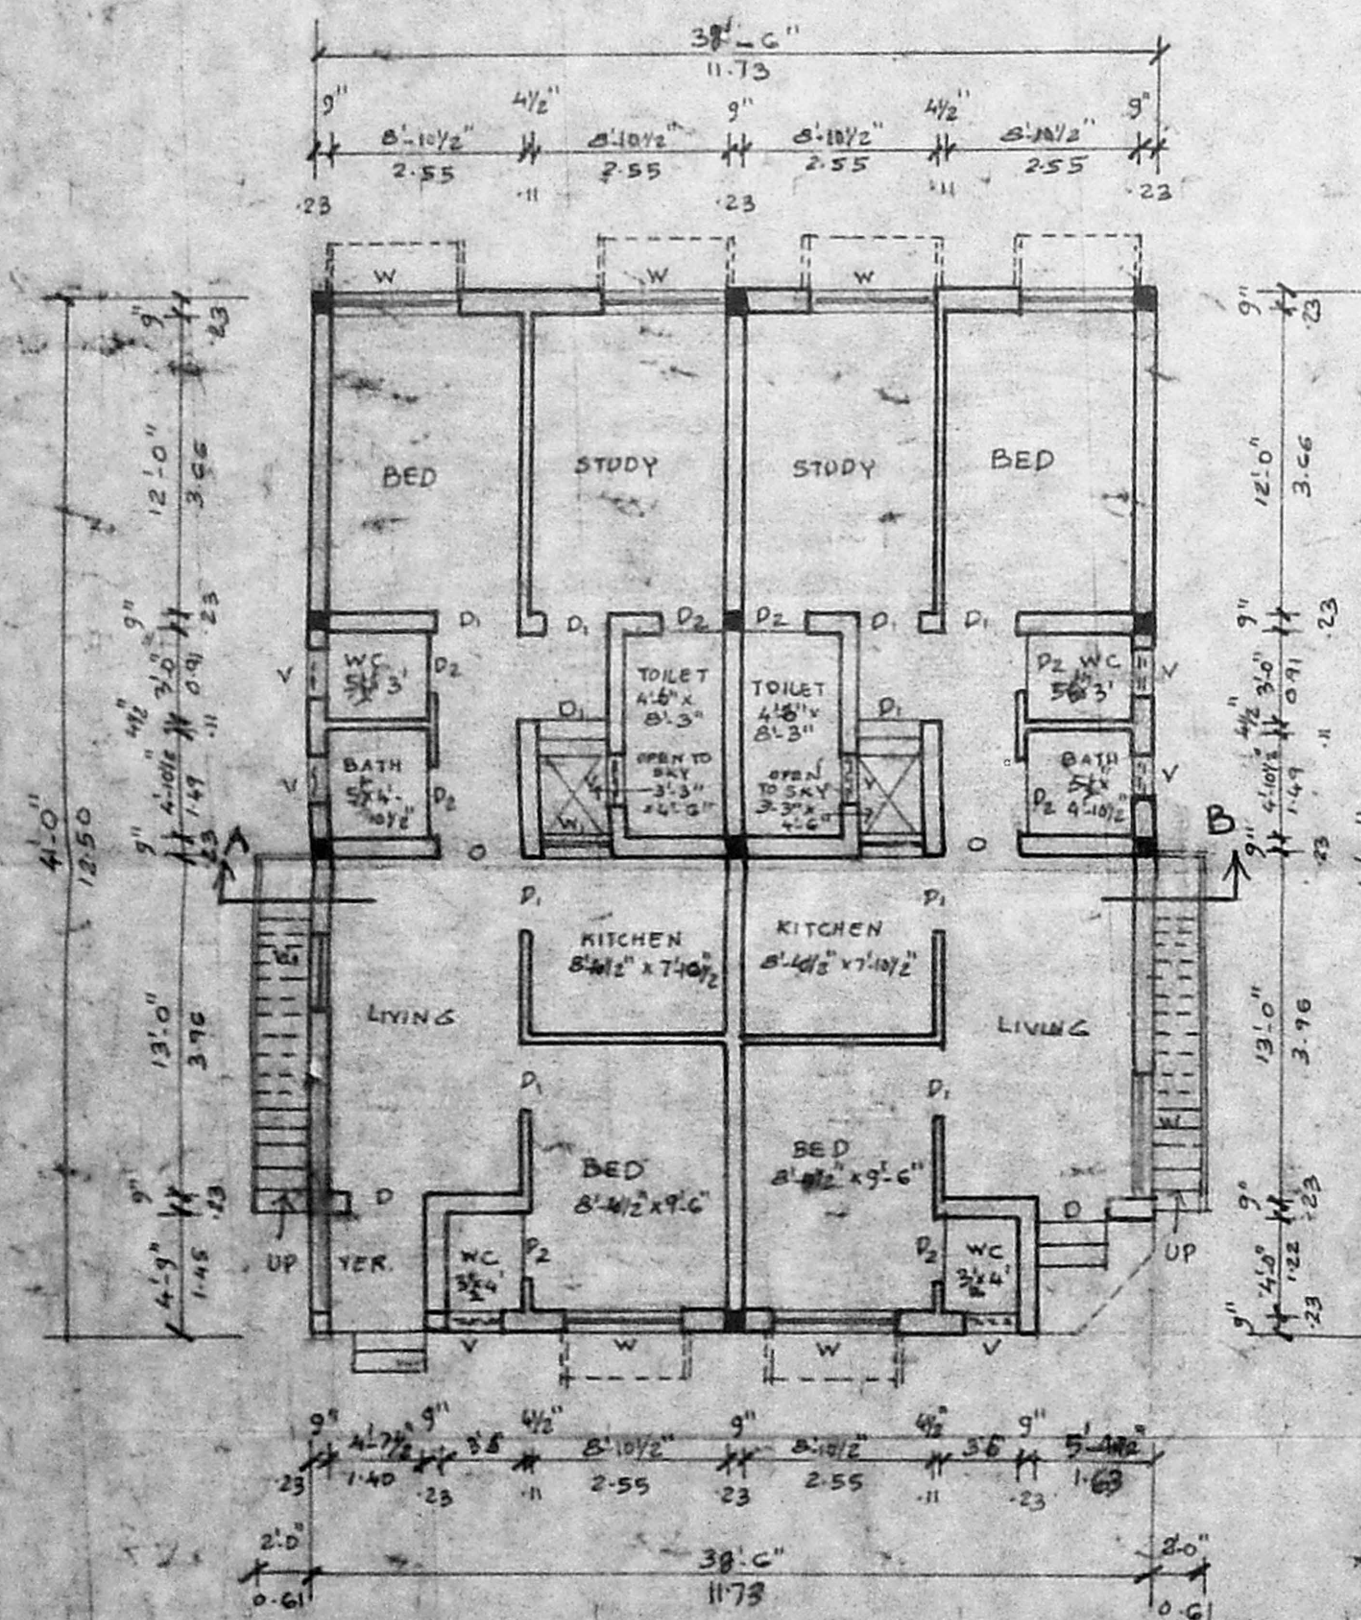

GROUND FLOOR PLAN

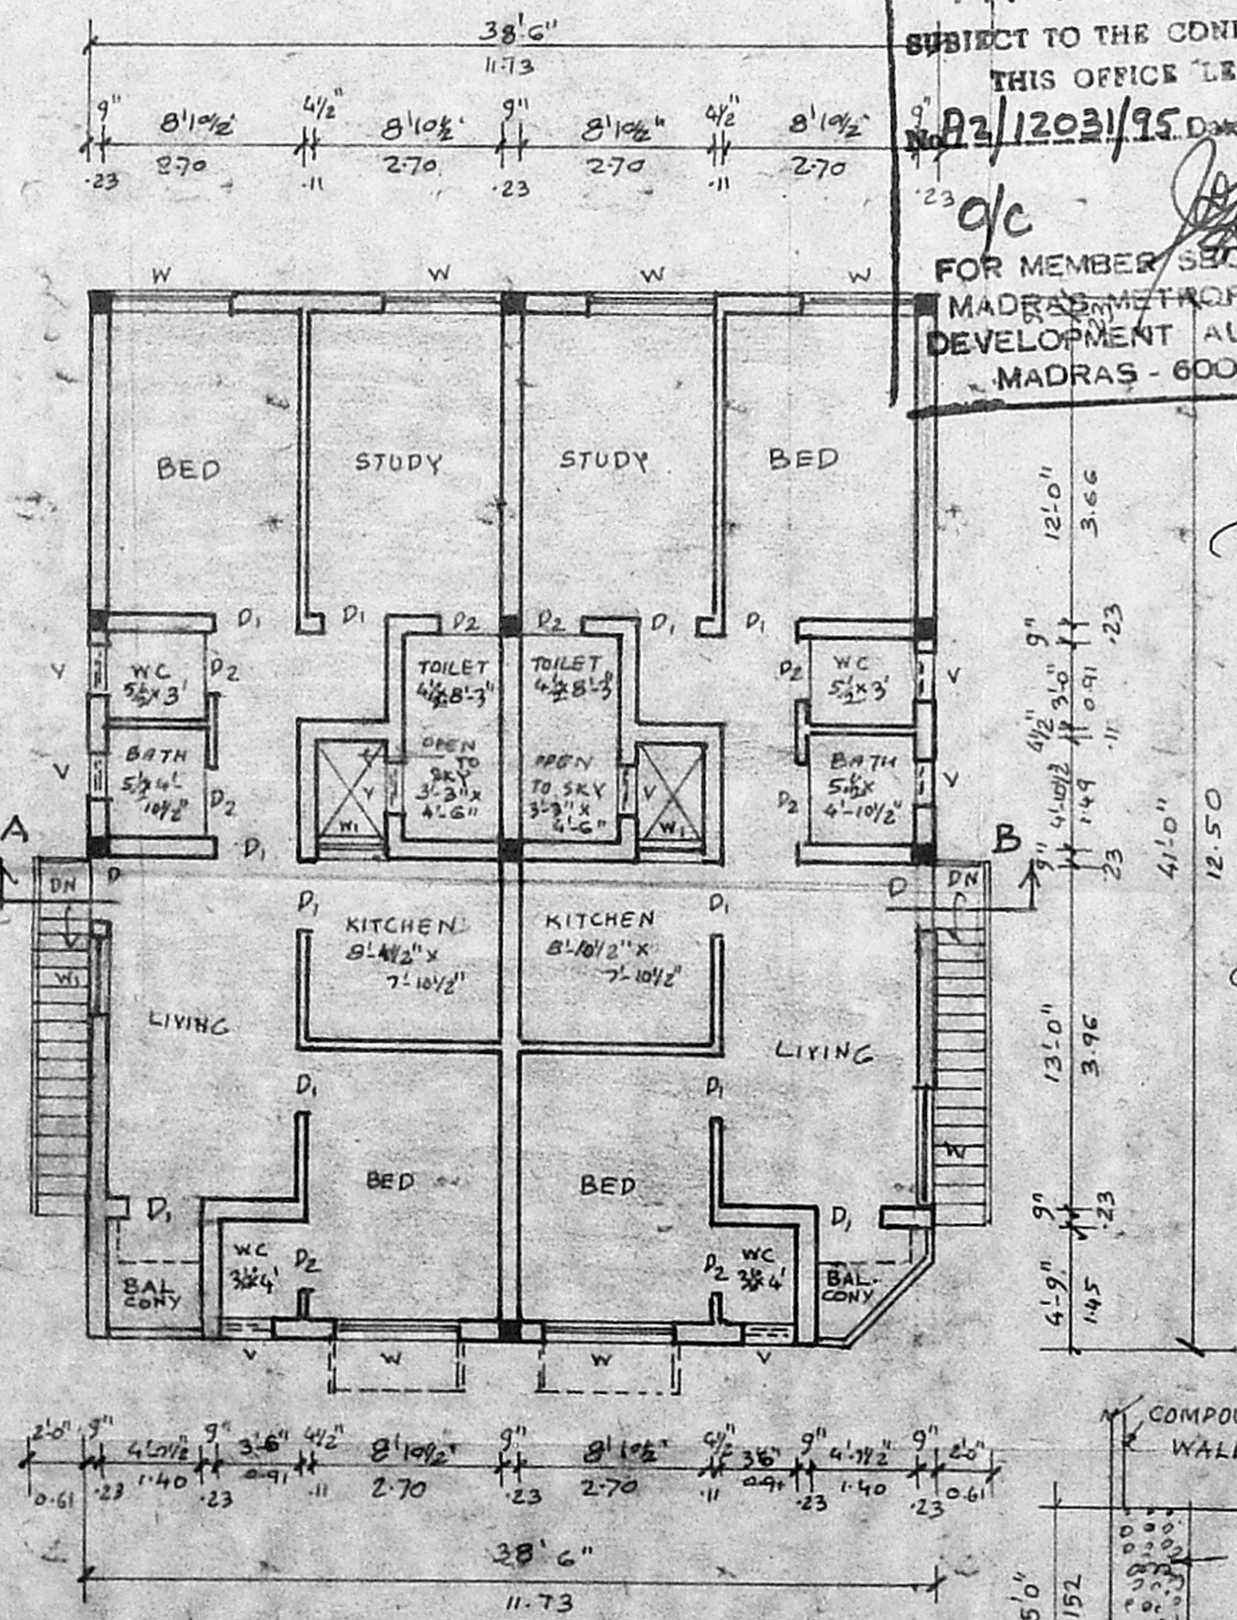

FIRST FLOOR PLAN

SEC ON XY