
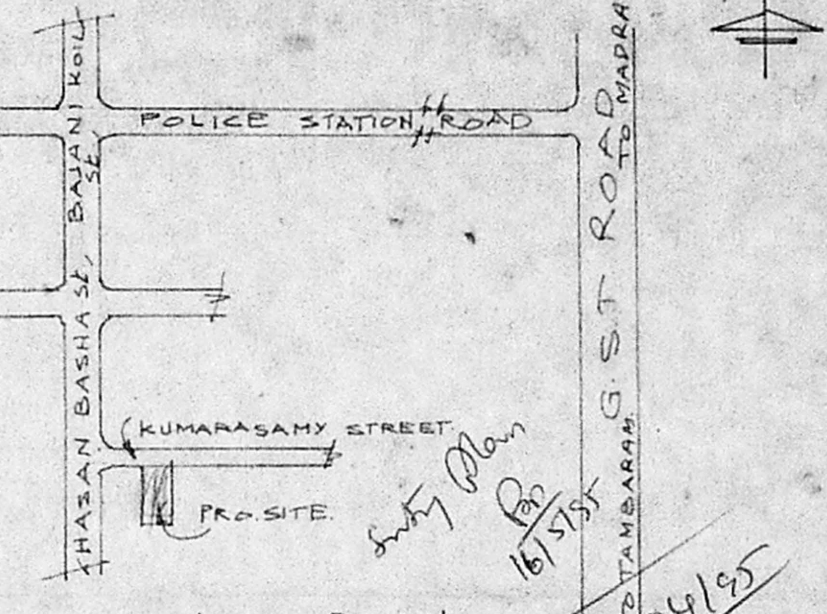
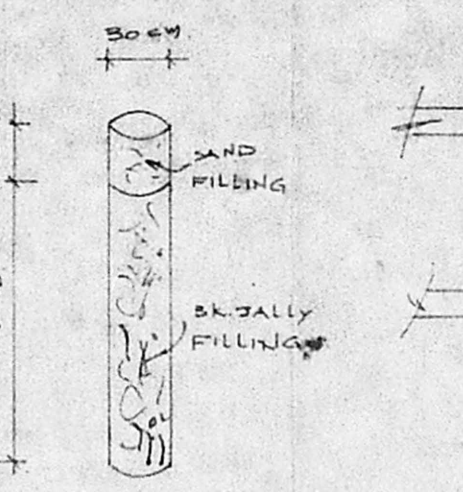
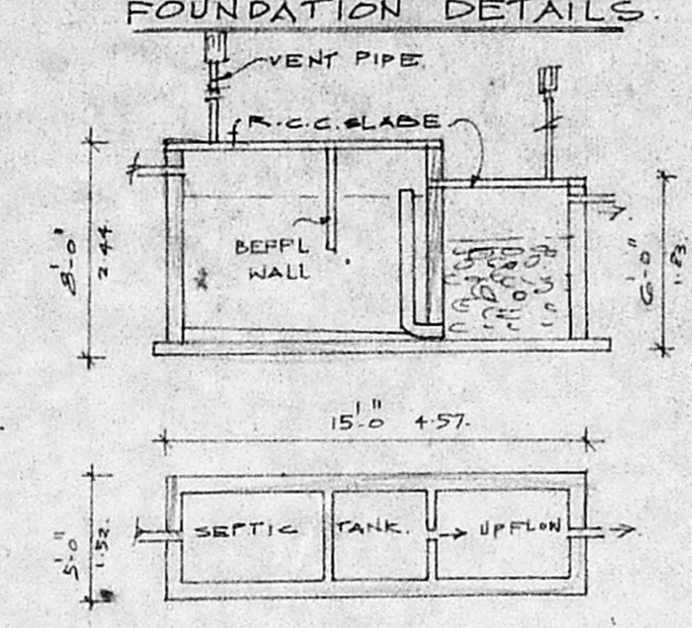


PLAN SHOWING THE PROPOSED
 FLATS IN PLOT NO-3
 S.NO - 49/1, NEW S.NO- 49/1/G.
 OF ISSA PALLAVARAM VILLAGE,
 SAIDAPET TALUK, CHENGLEPUT
 M.G.R. DISTRICT.

AREA DETAILS:-
 PLOT EXTENT 1865 SFT. 182.7 M²
 GROUND FLOOR 1260 SFT 117.05 M²
 FIRST FLOOR 1260 SFT 117.05 M²
 COVERAGE 64%
 F.S.I. 1.28

COLOUR INDEX:-
 PROPOSED []
 BOUNDARY []
 ROAD []

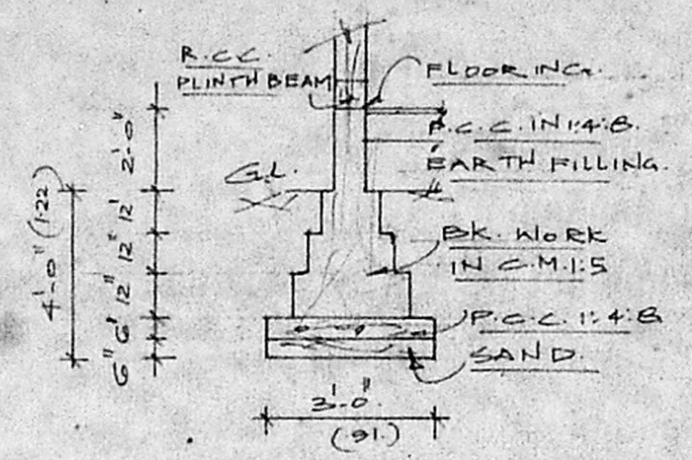

Planning Permit No. A/17848/328/95
APPROVED
 SUBJECT TO THE CONDITIONS IN
 THIS OFFICE LETTER.
 ELEV. No. A2/12094/95 - 6-95
 FOR MEMBER SECRETARY
 MADRAS METROPOLITAN
 DEVELOPMENT AUTHORITY
 MADRAS - 600 008.

SECTION ON 'AB'

DETAILS OF SEPTIC TANK.






RAIN WATER PERCOLATION PIT.

KEY PLAN.

JOINERY DETAILS:-

D ₁	DOOR	3'-0" X 6'-6"	91 X 189
D ₂	"	2'-6" X 6'-6"	75 X 189
W	WINDOW	4'-6" X 4'-0"	137 X 122
W ₁	"	3'-0" X 4'-0"	91 X 122
W ₂	"	3'-0" X 2'-6"	91 X 75
V	VENTILATOR	2'-6" X 2'-0"	75 X 61

S. ஸுரேஷ்
 S. ஸுரேஷ்
 boundary is not clear
 measurements could not
 be taken
 So measurements could not
 be taken
 OWNER

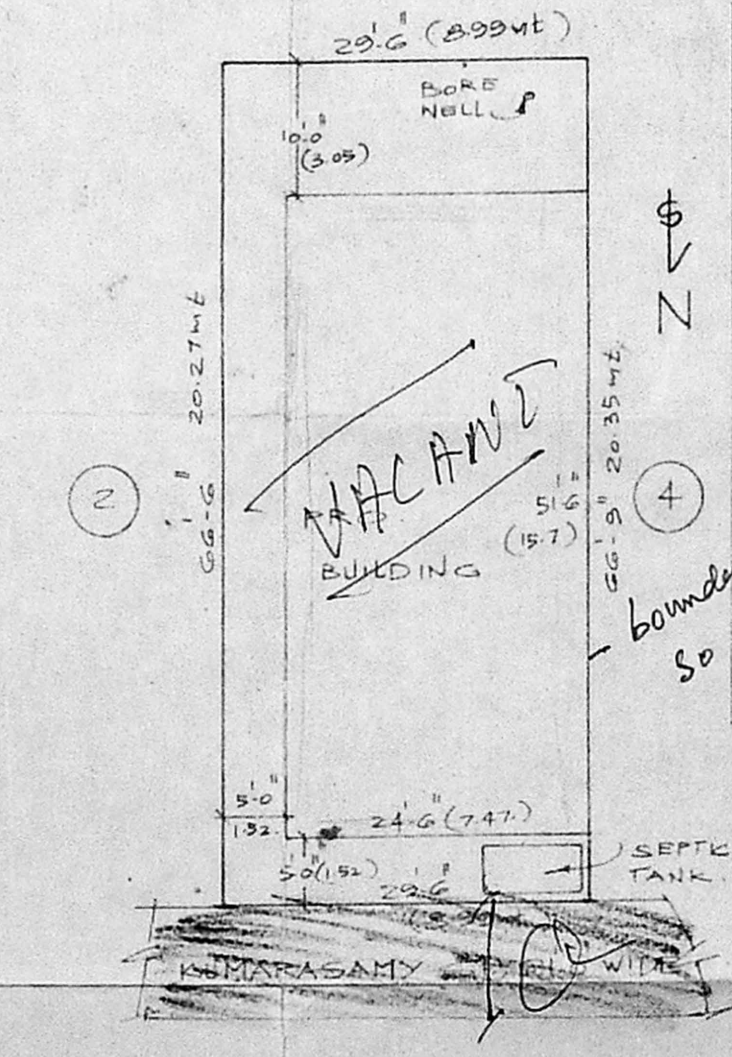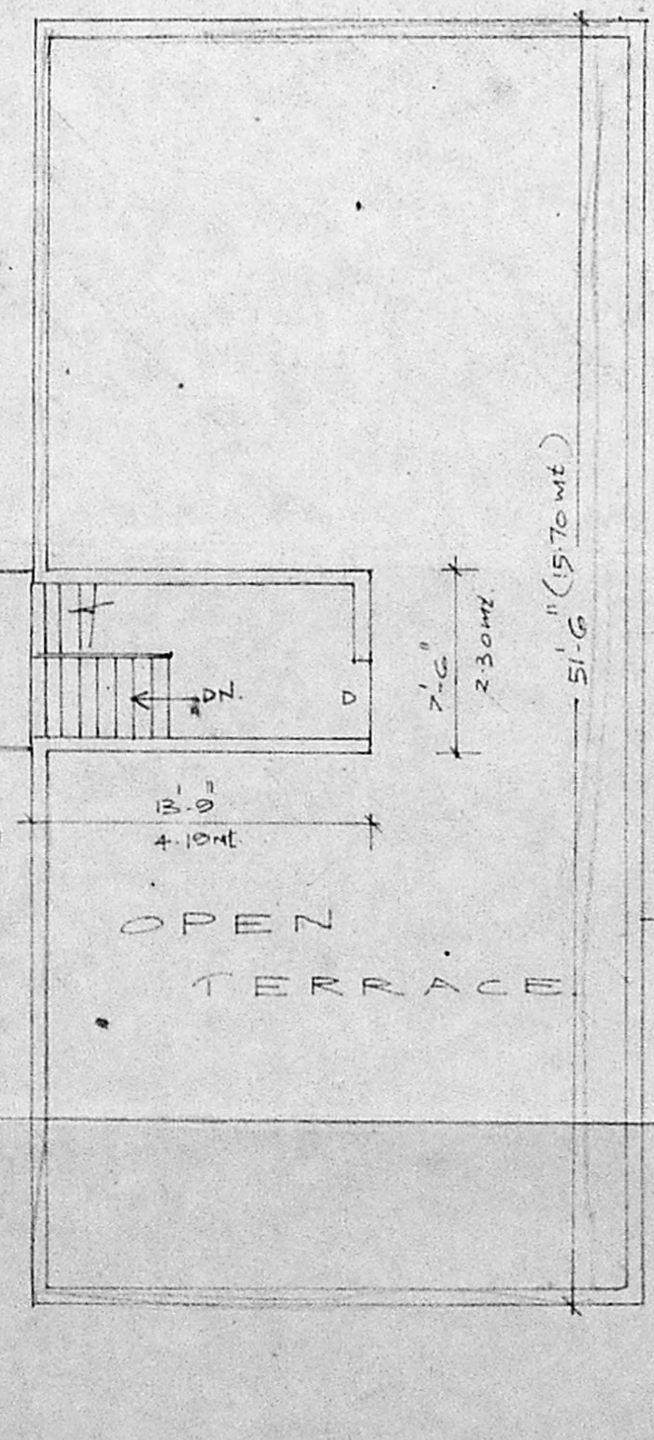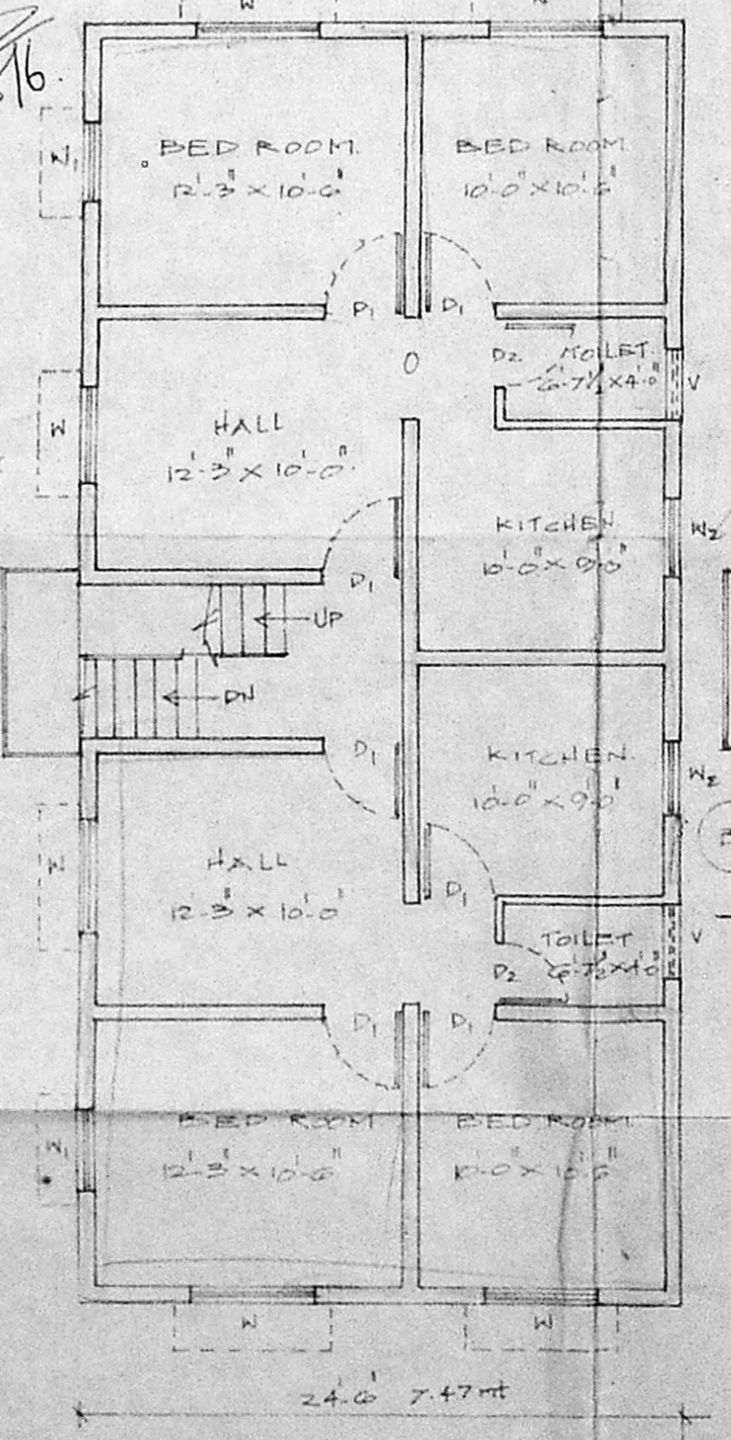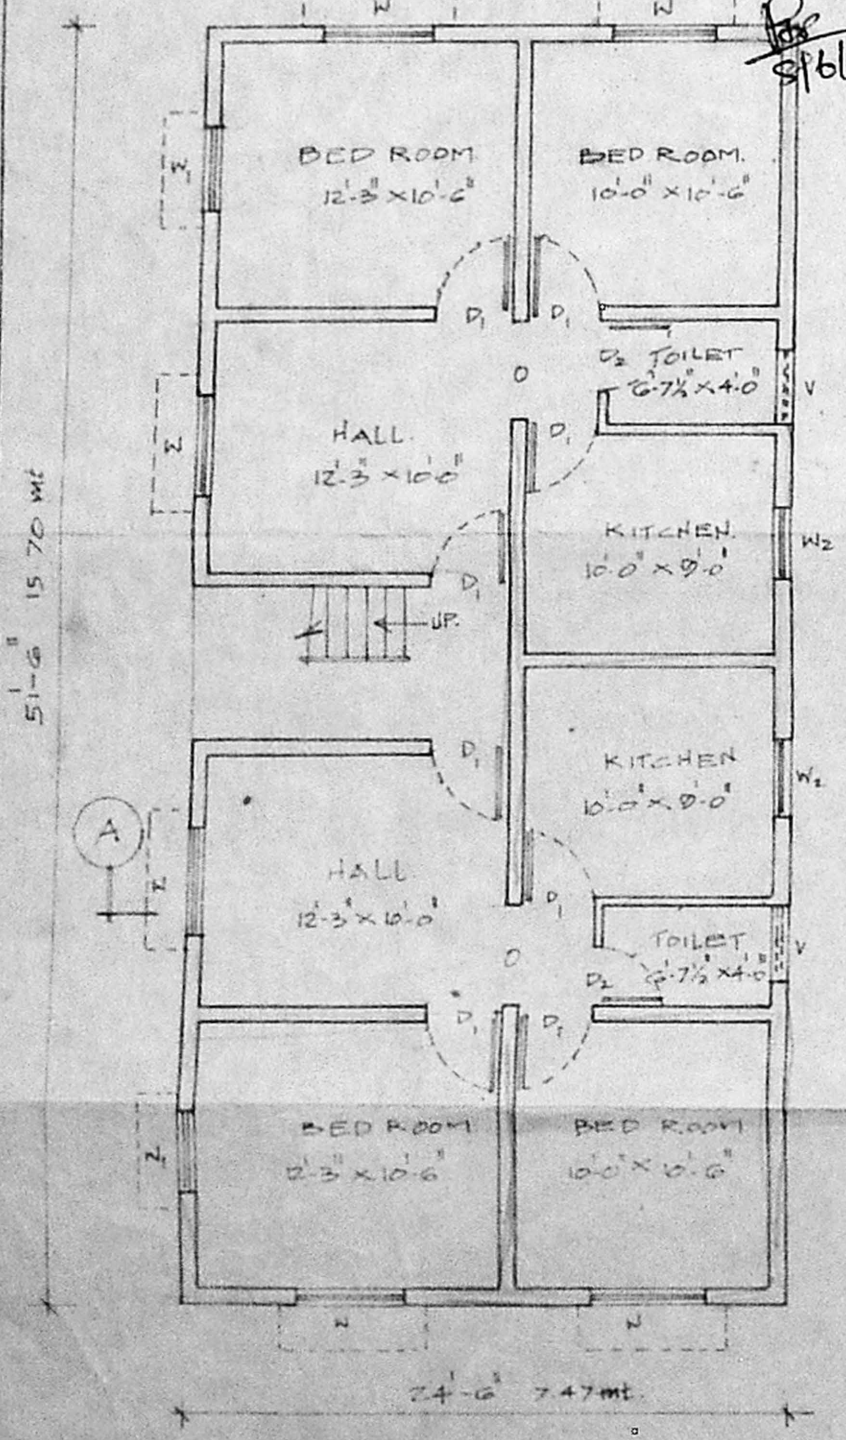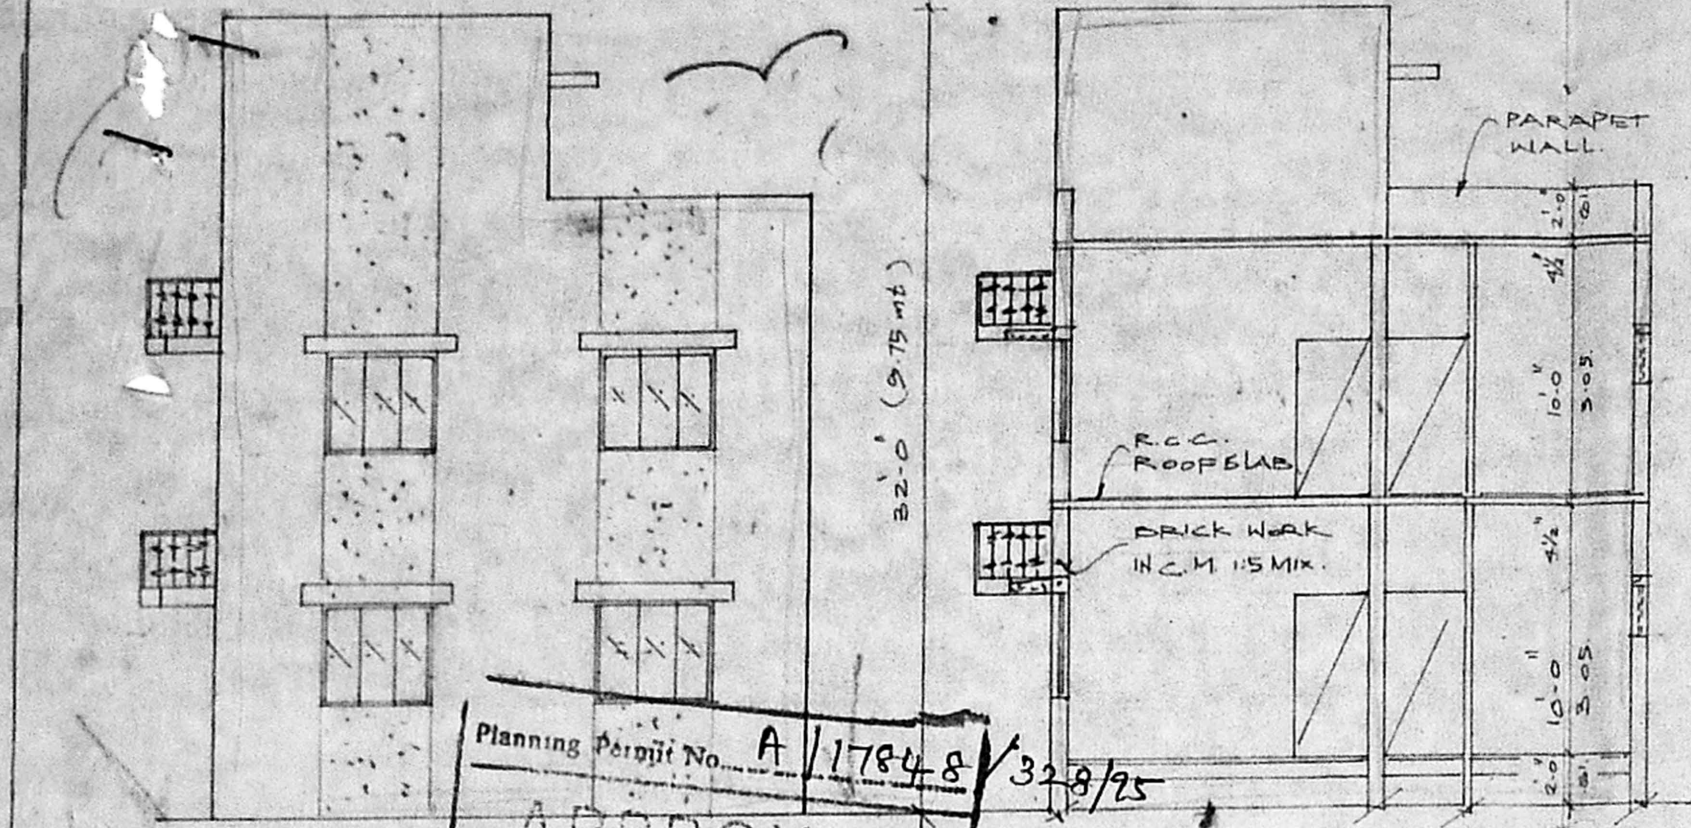

SITE PLAN.
 SCALE - 1" = 16'-0" (1:200)

GROUND FLOOR PLAN.

FIRST FLOOR PLAN

OPEN TERRACE PLAN.

SCALE - 1" = 8'-0" (1:100)

G. RUTHRAPRABHU D.C.E.
 Consulting Engineer
 Licensed Surveyor
 CORPORATION OF MADRAS
 Licence No. 104 Pammal
 M. M. NAGAR TOWNSHIP
 Guduvancheri Town Panchayat
 24-A, Kasim Sahib Street
 G. PALLAVARAM MADRAS 600043
 Old Pallavaram Post Office