



ELEVATION

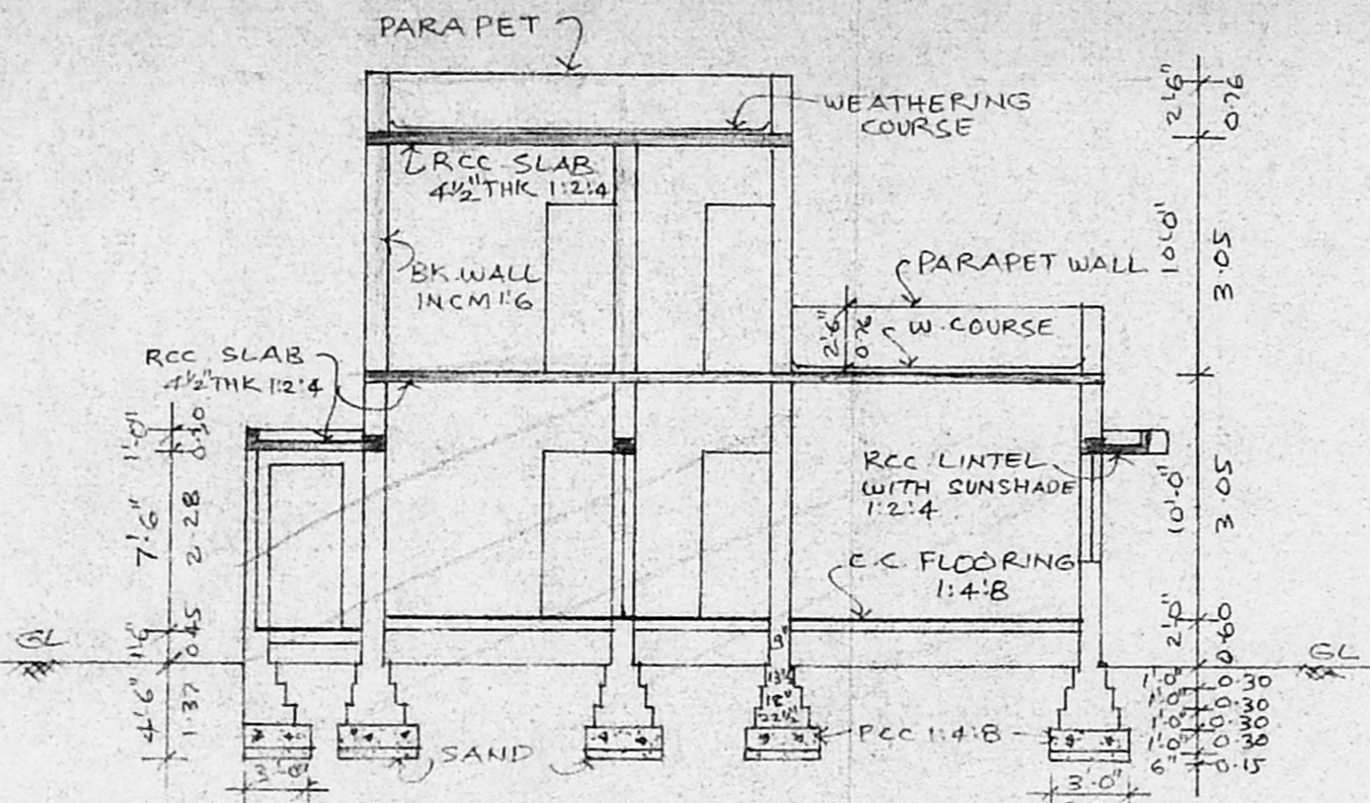

SECTION ON AB

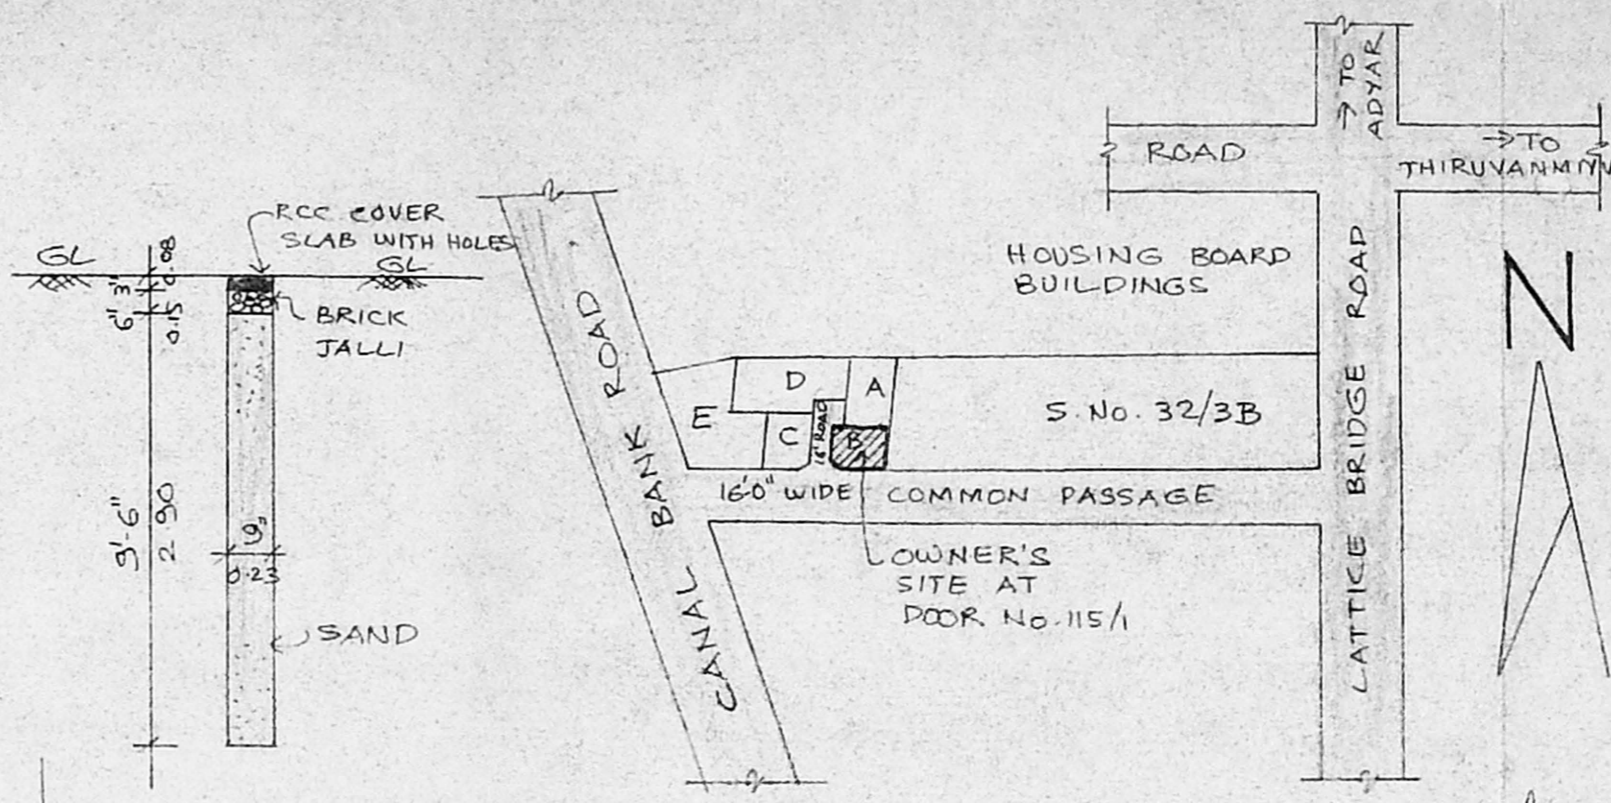


SECTION OF RAIN WATER STORAGE


SCALE: 1" = 4'0" (OR) 1:50

KEY PLAN (NOT TO SCALE)

R.P. dt. 31.7.95
A2/12304/95
3/8/95

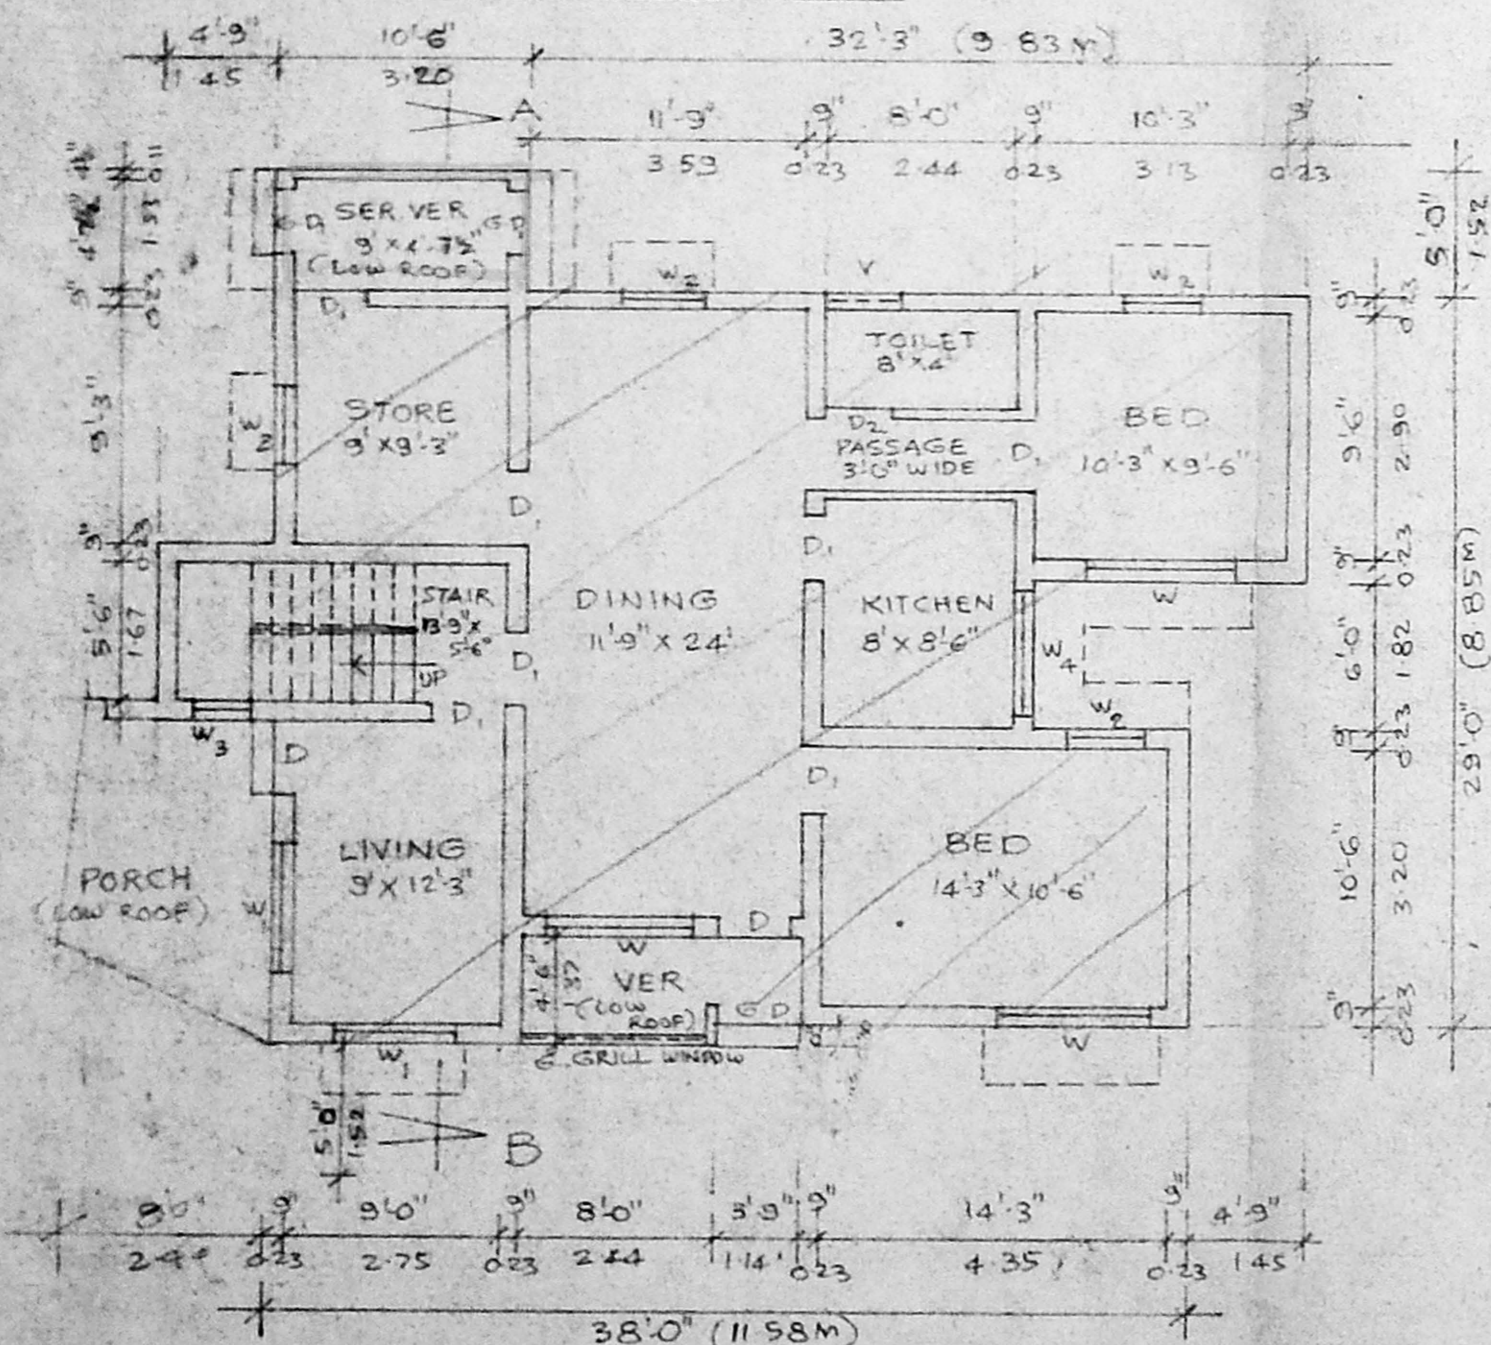

EXG. GROUND FLOOR PLAN

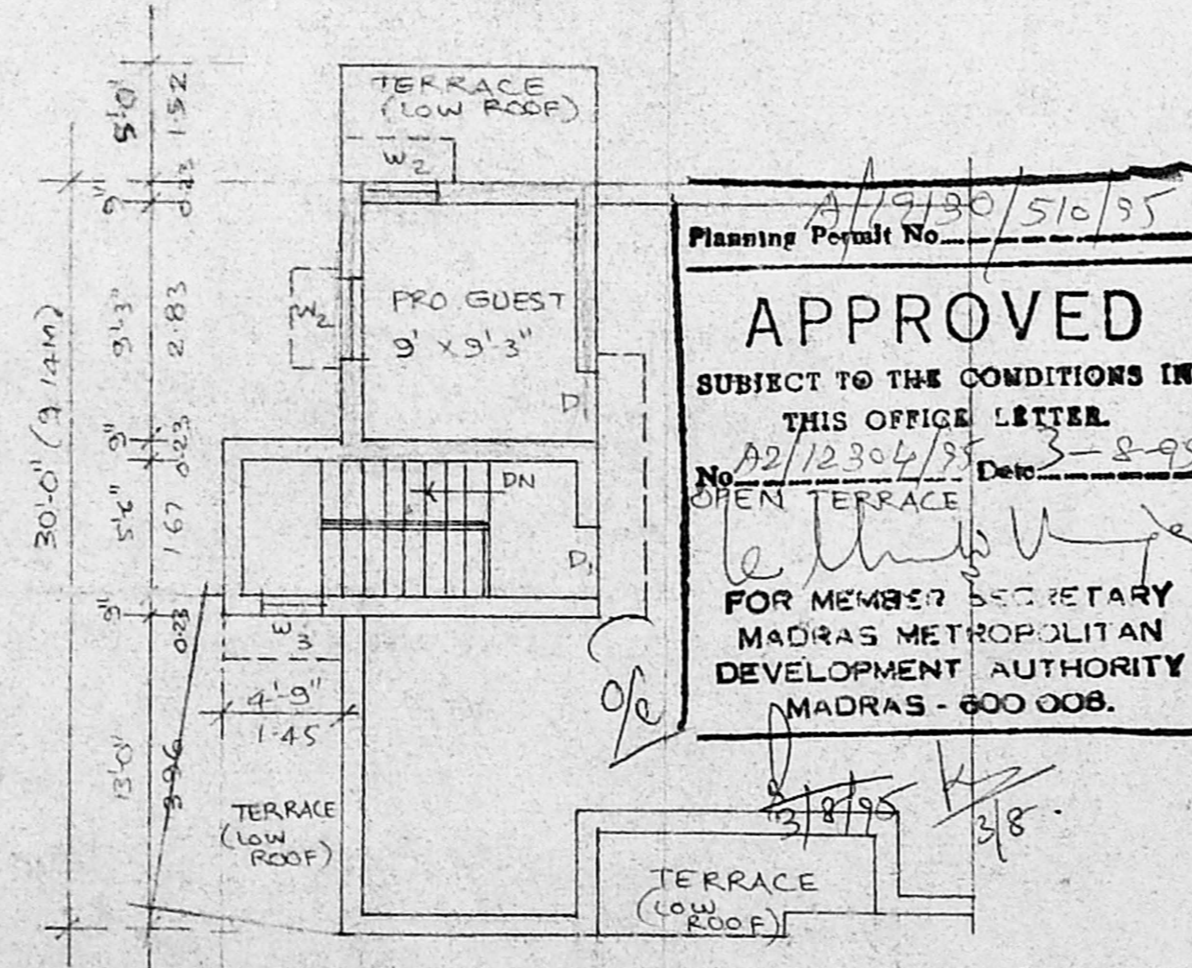


FIRST FLOOR PLAN

STAIRCASE:

WIDTH OF THE STAIR... 2'9" (OR) 0.83M.
TREAD " " " ... 0'10" ... 0.25M.
RISER " " " ... 0'3" ... 0.17M.

Planning Permit No. A/19130/510/95
APPROVED
SUBJECT TO THE CONDITIONS IN THIS OFFICE LETTER.
No. A2/12304/95 Date 3-8-95
FOR MEMBER SECRETARY
MADRAS METROPOLITAN
DEVELOPMENT AUTHORITY
MADRAS - 600 008.

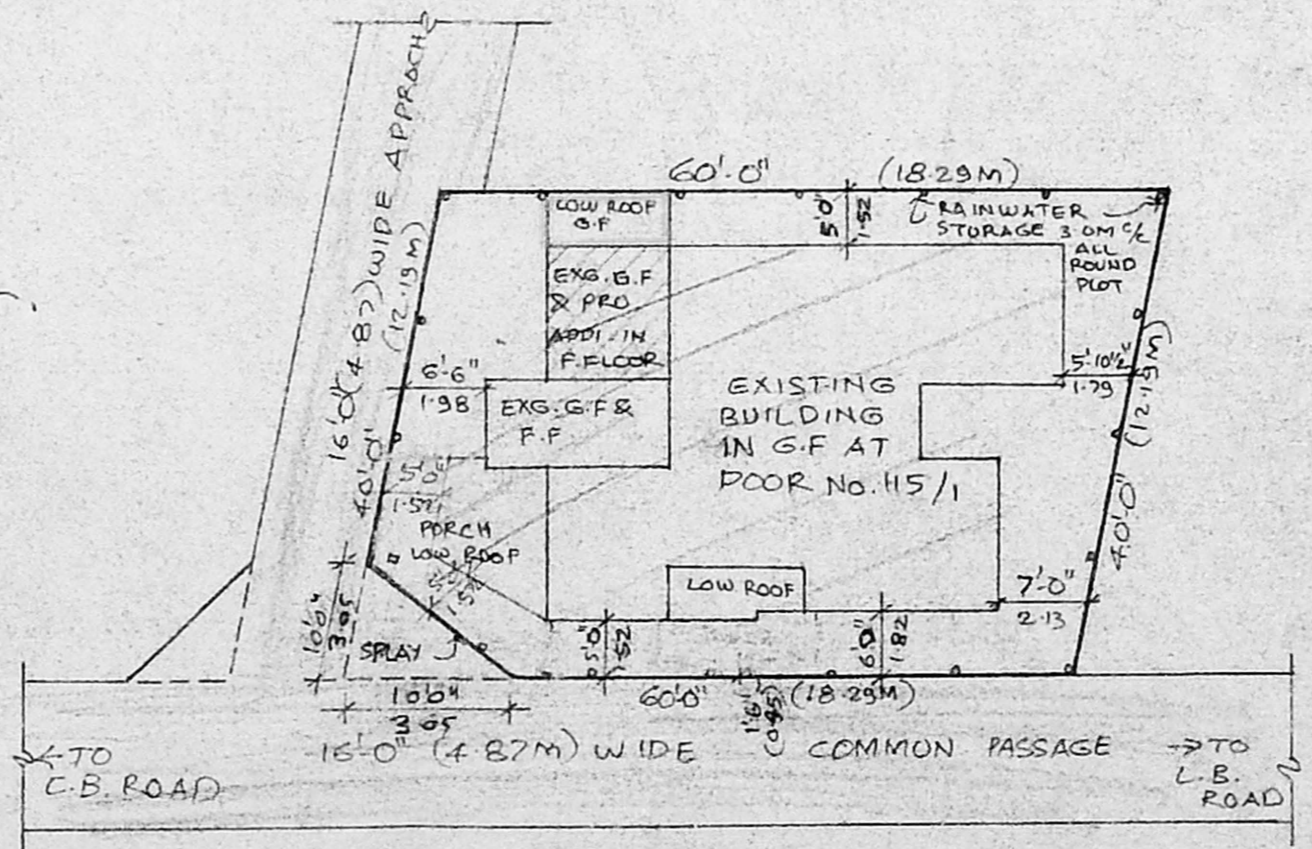

SITE PLAN

SCALE: 1" = 16'0" (OR) 1:200

JOINERY:

D	PANEL DOOR	3'-3" x 7'-0" (OR) 1.09 x 2.13M
D ₁	"	3'-0" x 7'-0" ... 0.91 x 2.13
D ₂	"	2'-6" x 7'-0" ... 0.76 x 2.13
W	WINDOW	6'-0" x 4'-6" ... 1.83 x 1.37
W ₁	"	5'-0" x 4'-6" ... 1.52 x 1.37
W ₂	"	3'-0" x 4'-6" ... 0.91 x 1.37
W ₃	"	5'-0" x 2'-0" ... 1.52 x 0.60
W ₄	"	2'-6" x 4'-6" ... 0.76 x 1.37
V	VENTILATOR	3'-0" x 2'-0" ... 0.91 x 0.60
G.D.	GRILL DOOR	3'-9" x 7'-0" ... 1.14 x 2.13
G.D ₁	"	3'-0" x 7'-0" ... 0.91 x 2.13
G	WINDOW	7'-1/2" x 4'-6" ... 2.32 x 1.37M

AREA: SQ FT (OR) SQ M

TOTAL PLOT AREA	2400 00	222 96
EXG. G.FLOOR	1224 75	113 80
EXG. HEAD ROOM	106 75	9 92
PRO. ADD. F.FLOOR	105 00	9 75
EXG. PORCH AREA	230 00	21 10

COLOUR INDEX:

OWNER'S BOUNDARY SHOWN THUS	[Symbol]
EXISTING BUILDING	[Symbol]
PROPOSED ADDITION	[Symbol]
EXISTING ROADS	[Symbol]

PLAN SHOWING THE REGULARISATION OF G.FLOOR & PROPOSED ADDITION OF F.FLOOR AT PLOT No. B, DOOR No 115/1, S No. 32/2B, LATTICE BRIDGE ROAD, THIRUVANMIYUR, MADRAS-600 041 CORP. DIVISION No. 154. FOR MRS. KALAMURALI.

SCALE: 1 INCH = 8 FEET (OR) 1cm = 100cm.

OWNER'S SIGNATURE Mrs. Kalamurali

R. Mohan Rao, D.C.E.,
LICENSED SURVEYOR
Corporation of Madras
REG. No. 14
AMBATTUR TOWN SHIP
ALANDUR MUNICIPALITY
CONSULTING ENGINEER
106, LITTLE ROAD,
MADRAS - 600 099.

Phone: 4340782