




ELEVATION

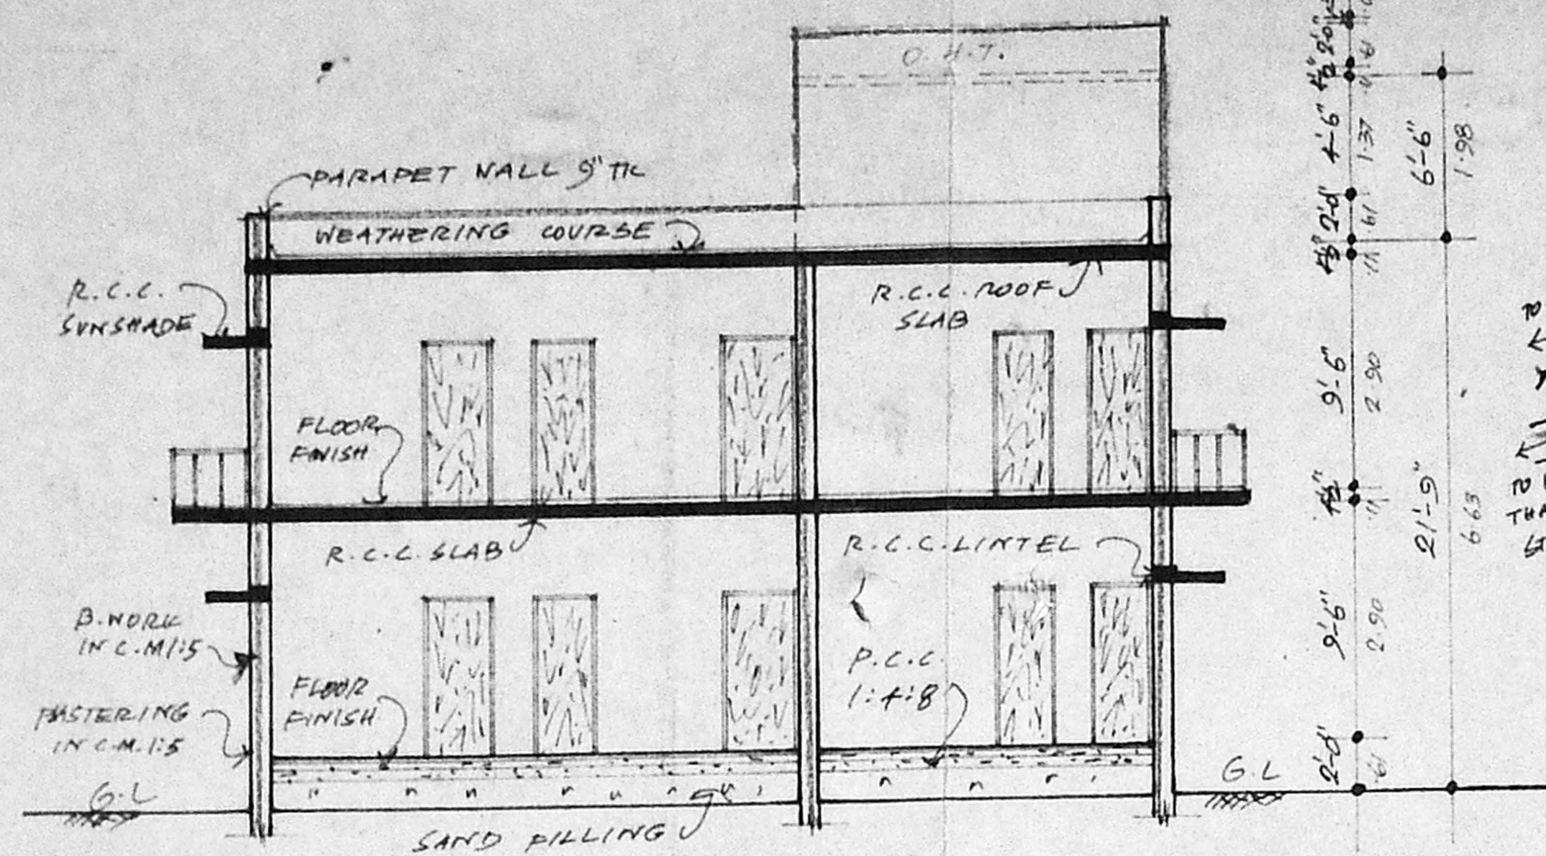


SECTION ON-SR

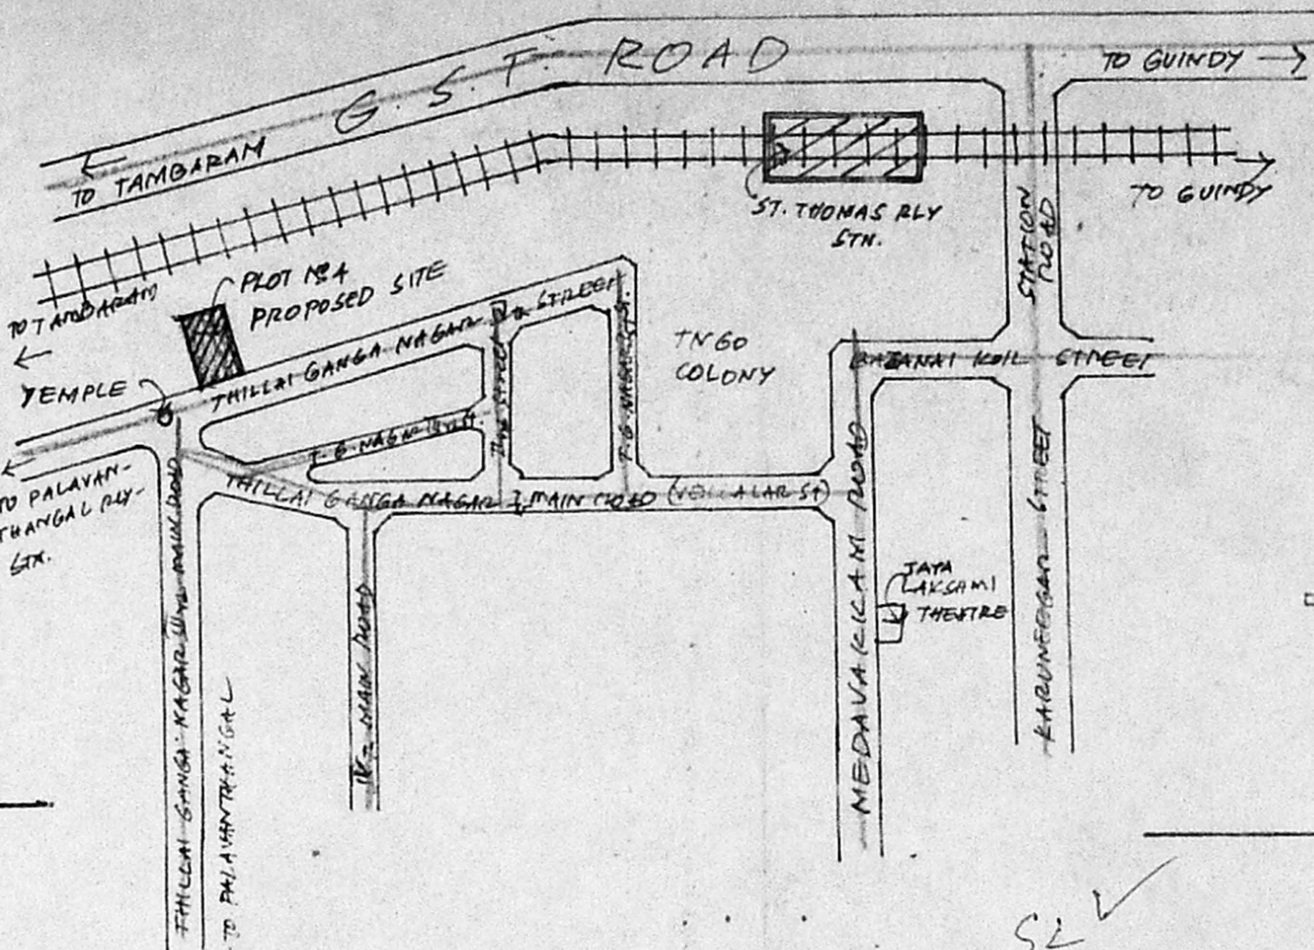


KEY PLAN (M-7.5)

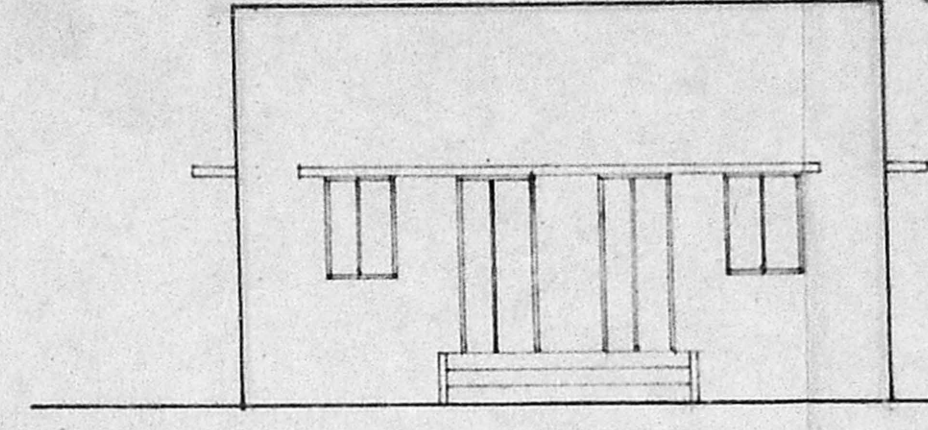


ELEVATION

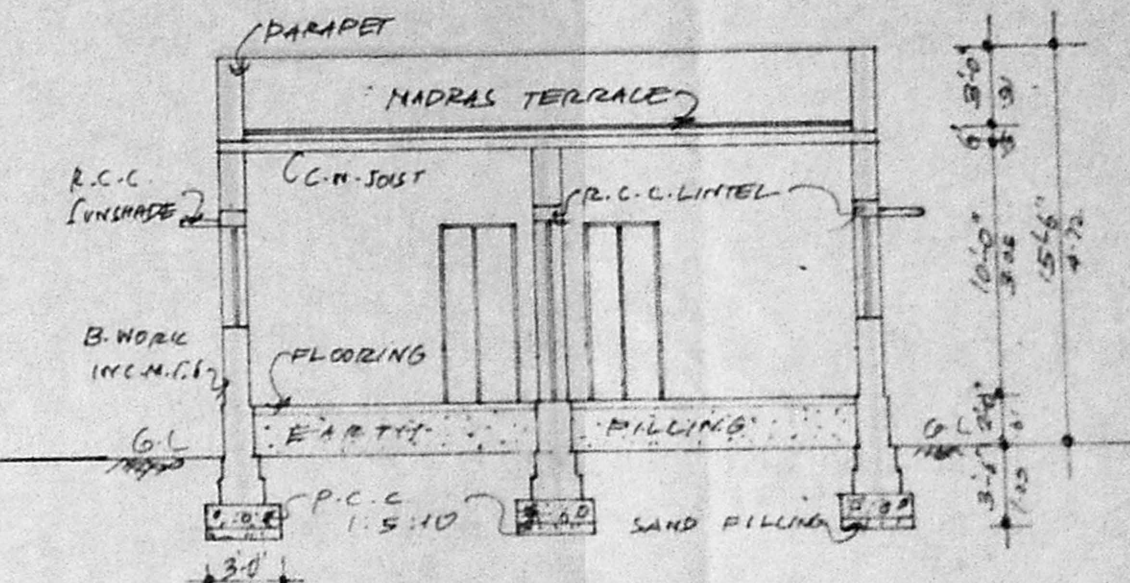

SECTION ON-AB

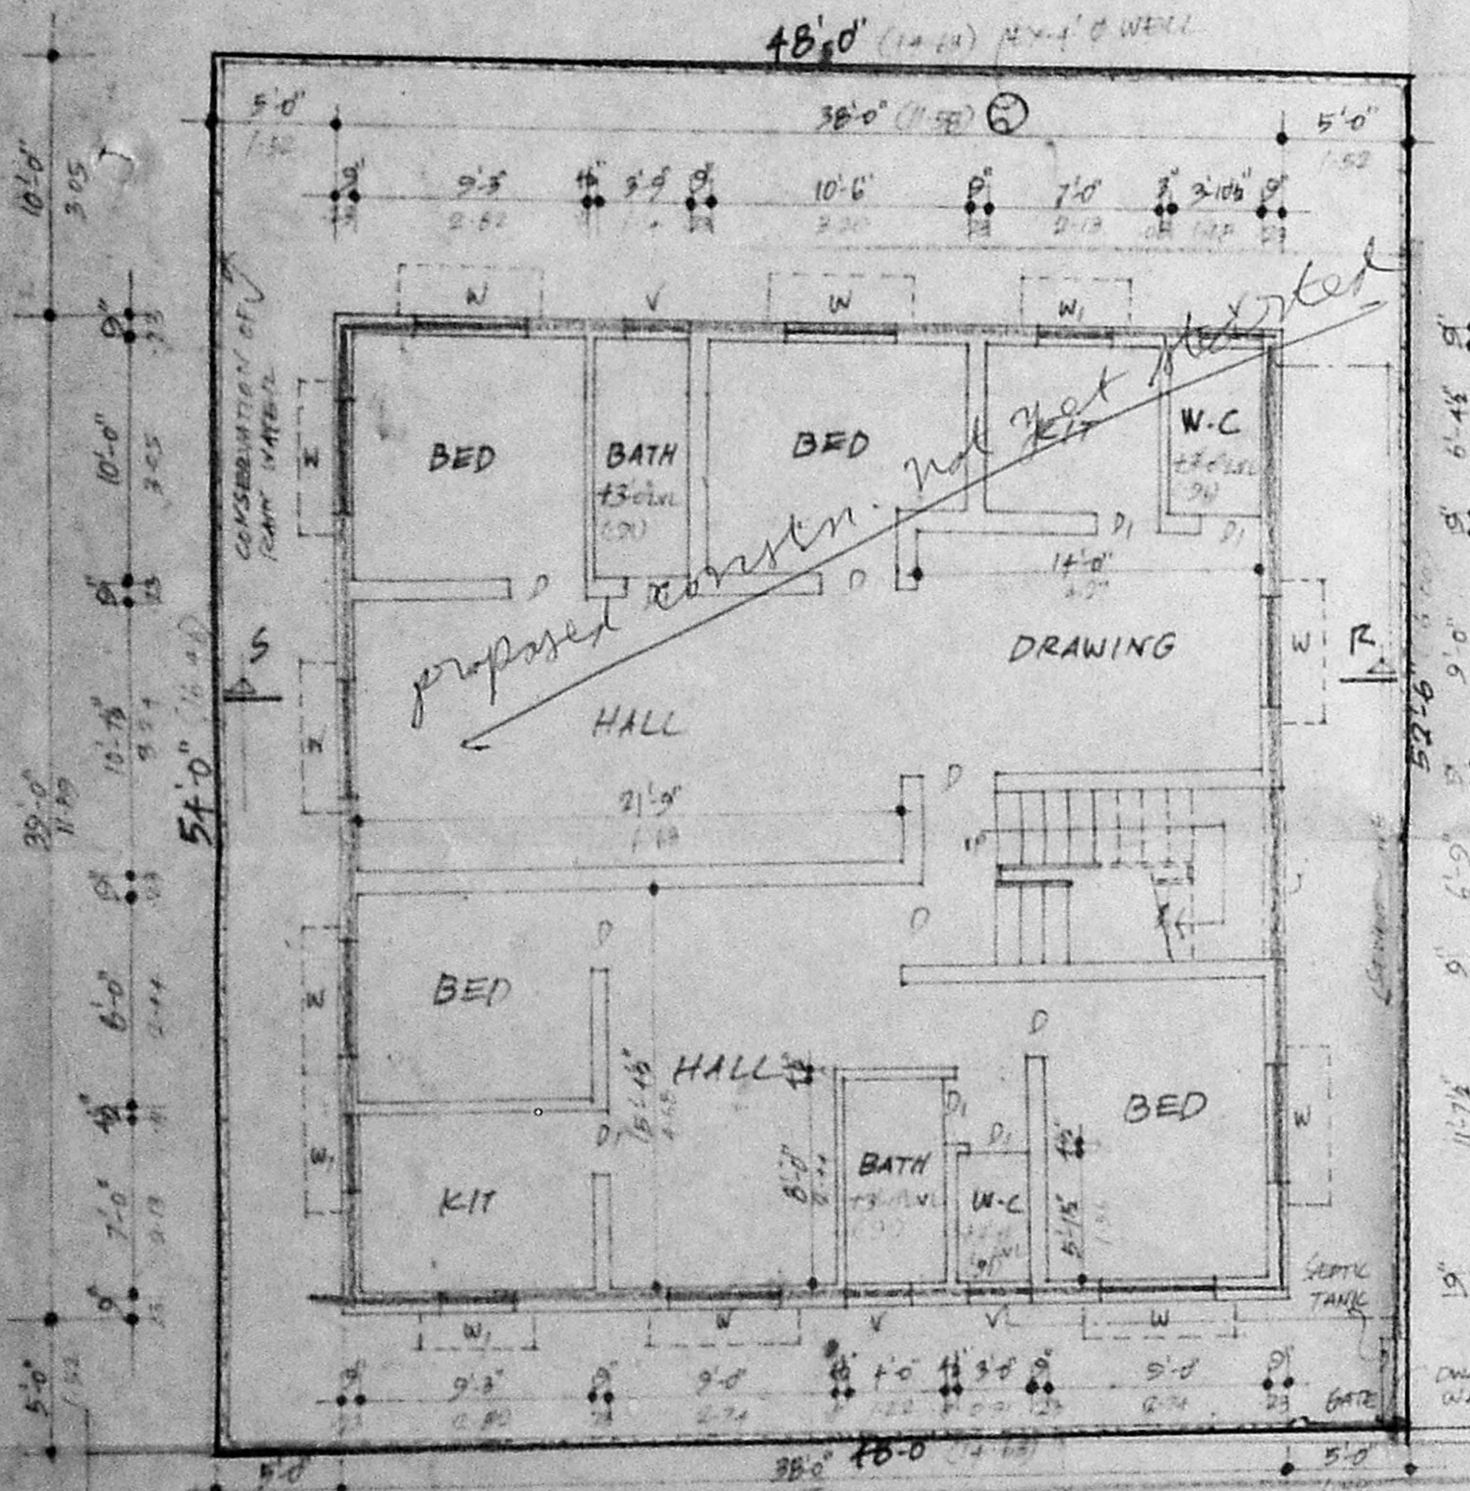


GROUND FLOOR PLAN AND SITE PLAN

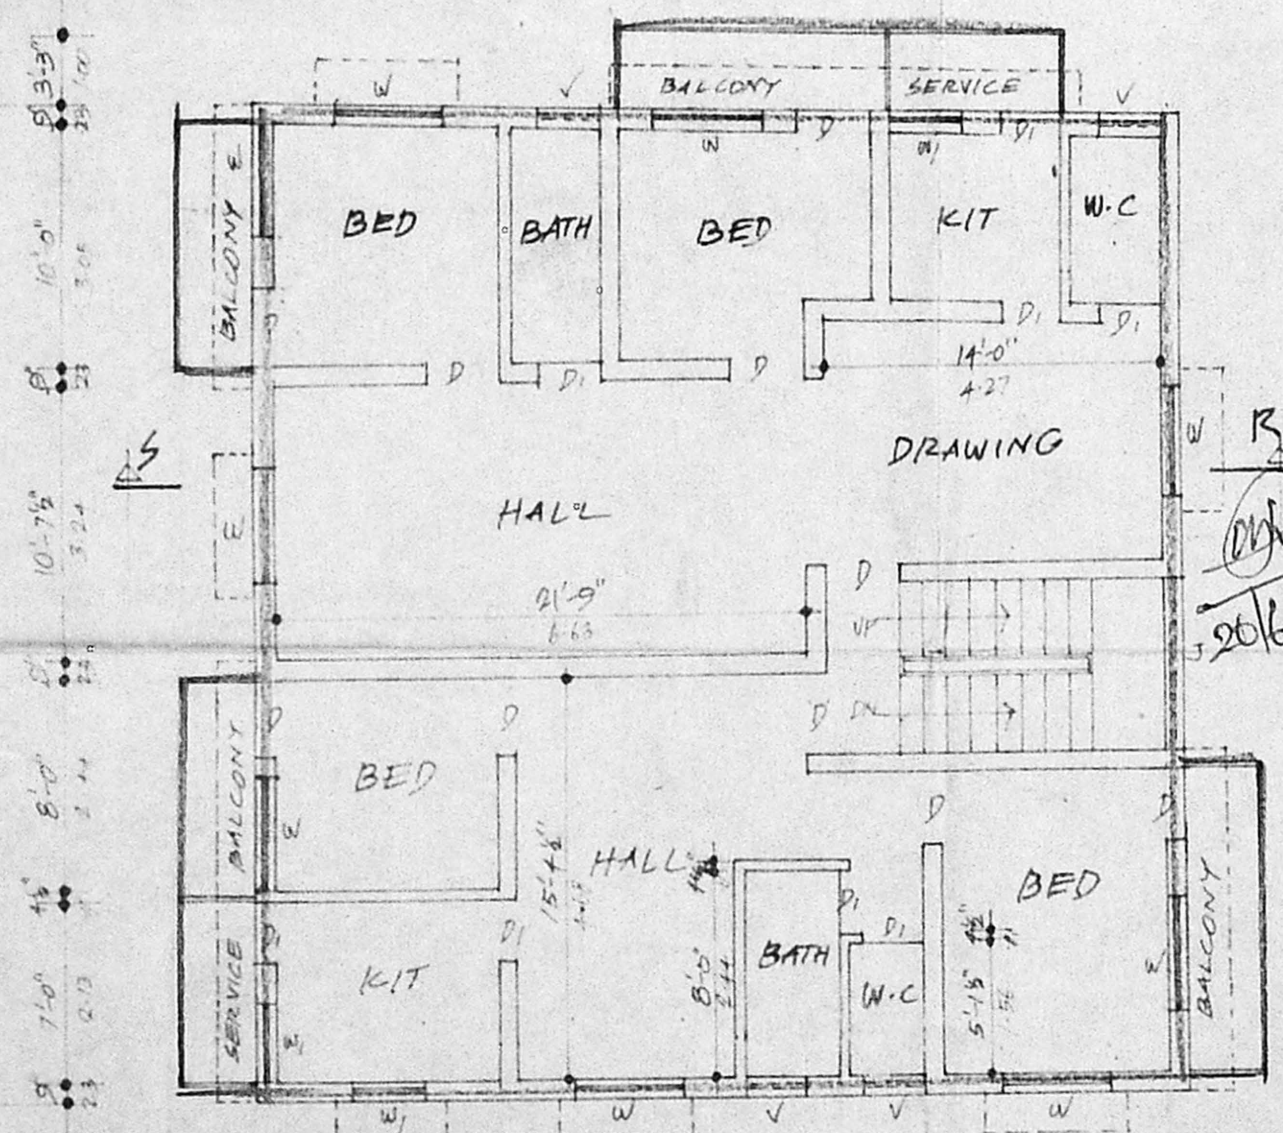


FIRST FLOOR PLAN

A/17887/367/95 dt 23.6.95
 Planning Permit No. _____
APPROVED
 SUBJECT TO THE CONDITIONS IN THIS OFFICE LETTER.
 No. B2/123/95 dt 11.9.95
 FOR MEMORANDUM SECRETARY
 MADRAS CORPORATION
 DEVELOPMENT AUTHORITY
 MADRAS - 600 008.

TERRACE FLOOR PLAN.

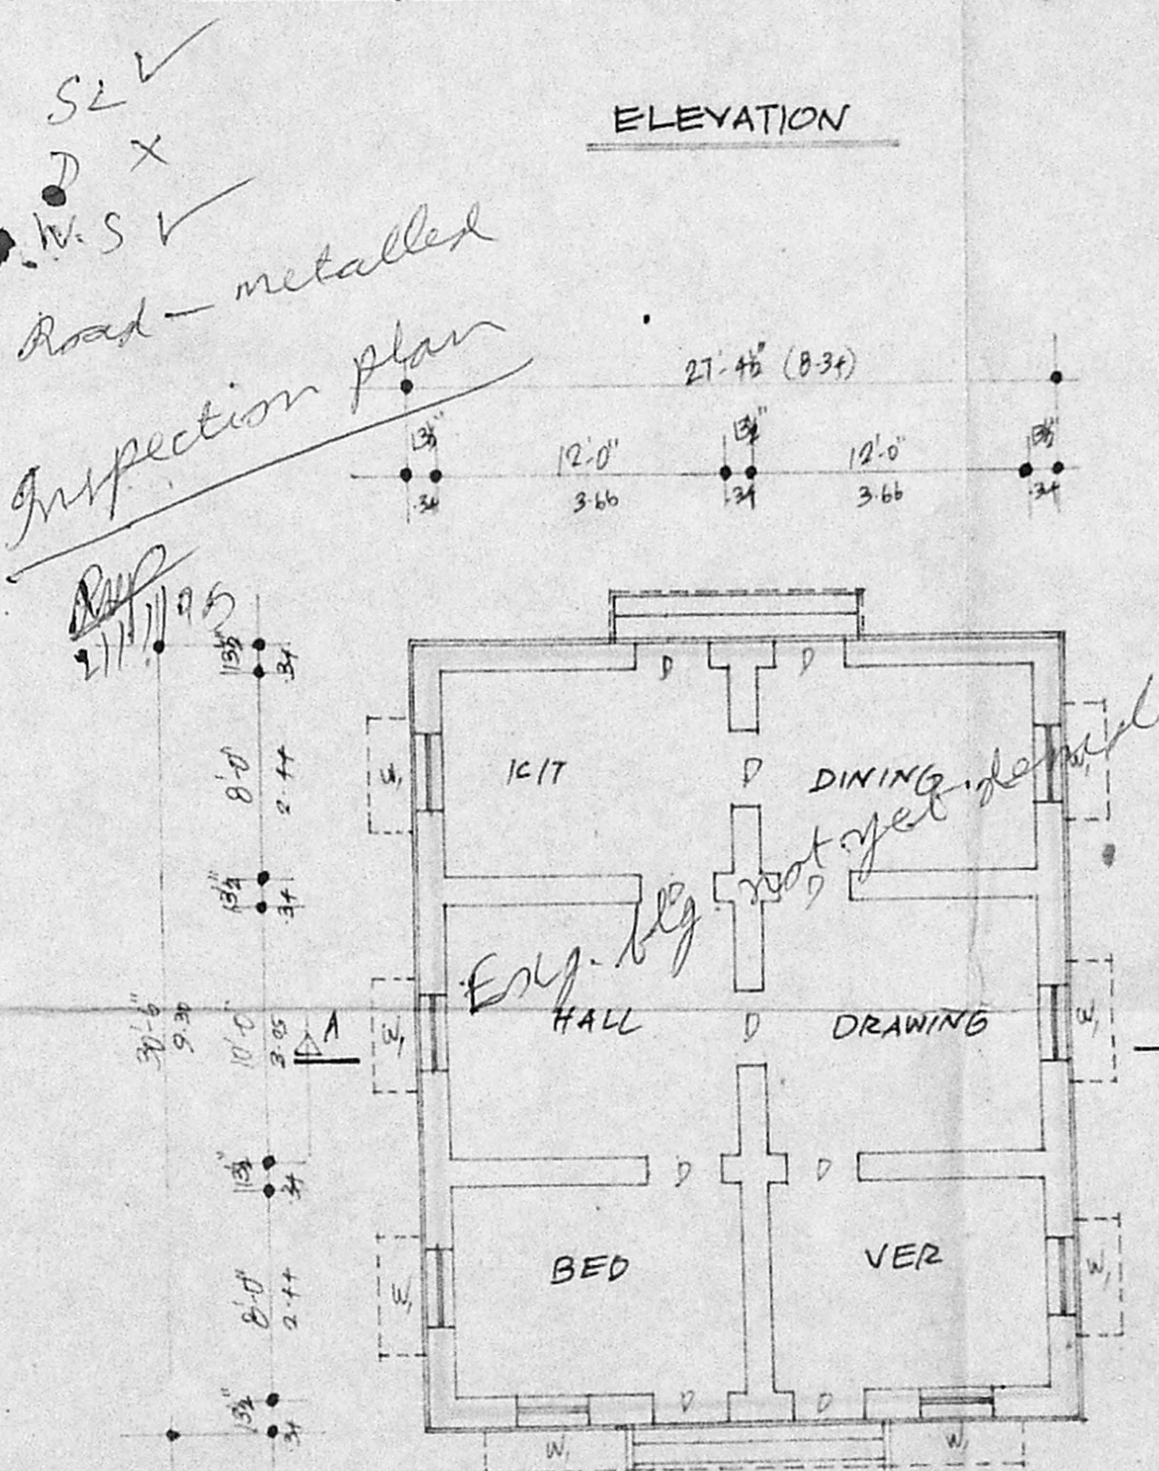

EX. GROUND FLOOR PLAN (TO BE DEMOLISHED)

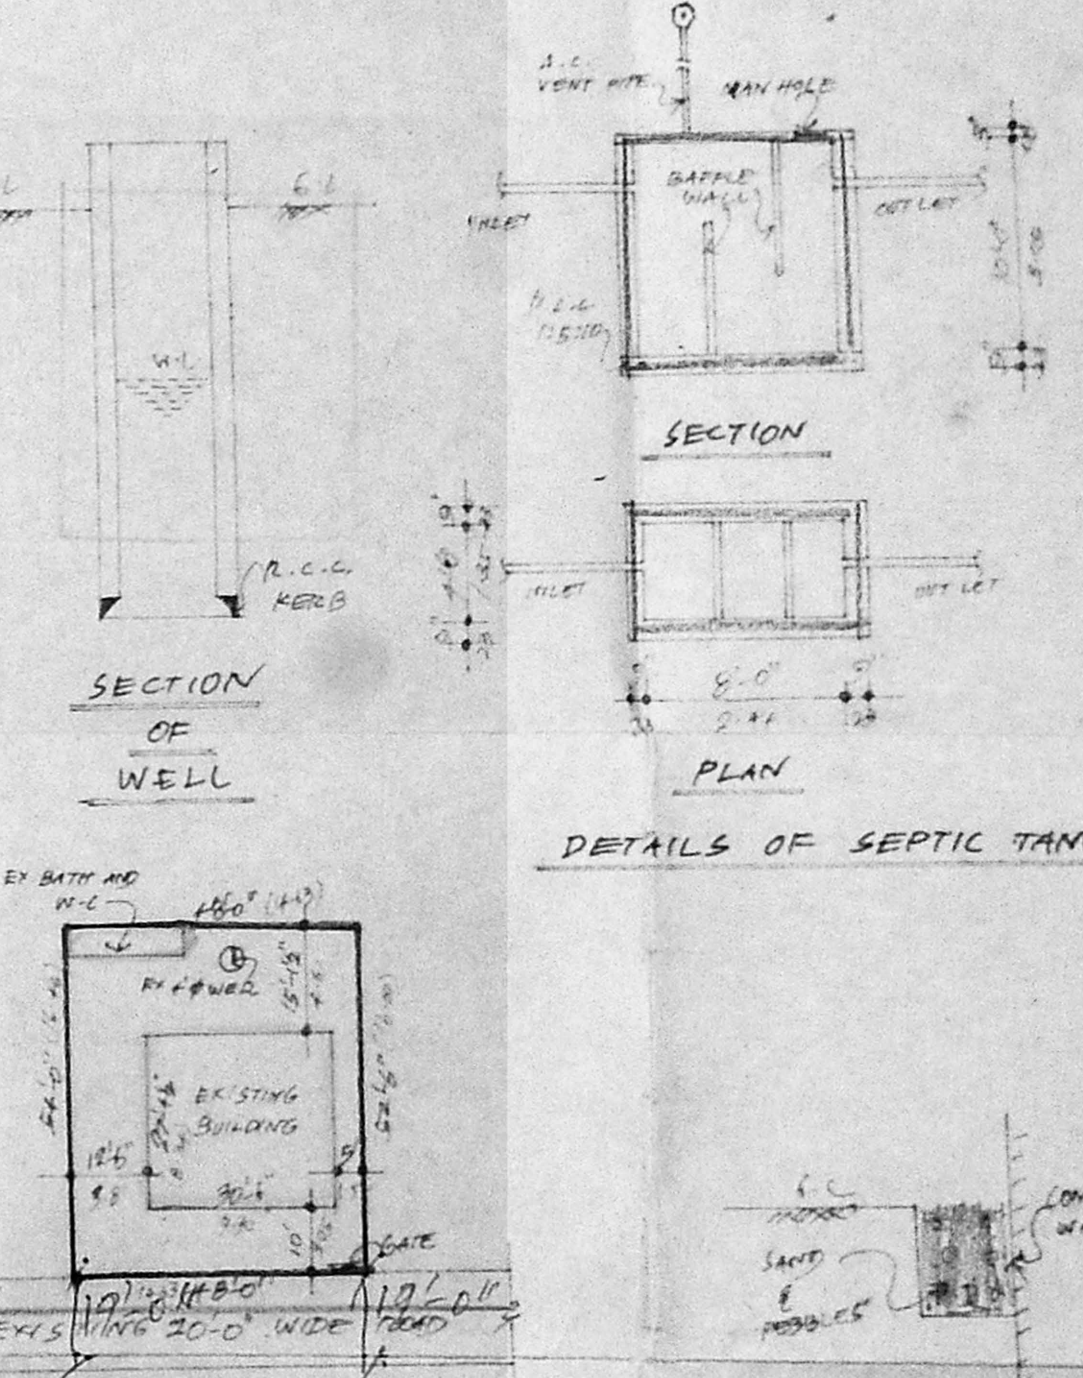

SITE PLAN

CONSERVATION OF RAIN WATER

PLAN SHOWING THE PROPOSED CONSTRUCTION OF RESIDENTIAL BUILDING IN DOOR NO 3, THILLAI GANGA NAGAR 4TH STREET IN S. NO 50/3 OF ADAMBAKKAM VILLAGE, SAIDAPET TALUK, CHENGAI-MGR DISTRICT. PYMASH NO 644 AND 645.

EXISTING BUILDING APPROVED VIDE LICENSE NO 73/63 DT: 12-11-63 APPROVED BY ADAMBAKKAM TOWN PANCHAYAT.

AREA STATEMENT:

PLOT AREA	50.00	54.11
GROUND FLOOR AREA	2556	237
FIRST FLOOR AREA (W/O BALCONY)	1434	135
COVERAGE, 64% F.S.I 121, TOTAL	1632	152
	3086	387

JOINARY DETAILS:

D - DOOR 3'-0" x 6'-0" (0.91 x 1.83)	PROPOSED
D1 - DOOR 2'-6" x 6'-0" (0.76 x 1.83)	EXISTING TO BE DEMOLISHED
W - WINDOW 4'-6" x 4'-0" (1.37 x 1.22)	EXISTING TO BE DEMOLISHED
W1 - WINDOW 3'-0" x 4'-0" (0.91 x 1.22)	SITE BOUNDARY
V - VENTILATOR 2'-0" x 2'-0" (0.61 x 0.61)	SEWER LINE
J - R.C.C. JALY	

SCALE: 1" = 8'-0" (1:192)
 OWNER: S. Anandharaj

Er. K. VENUGOPAL, M.A.E.E. CORPORATION OF MADRAS
 Civil & Sanitary Engineering Consultant
 Licensed Surveyor, Class 1, No. 720
 Licensed Plumber, Class 1, No. 720
 Demerage No. 10000, Water Dept. (L. 1000)
 8, Neelakandan Street, Nungambakam (L. 1000)
 Backside of Corporation Girls Higher Secondary School
 MADRAS - 600 034.