



100%
100%

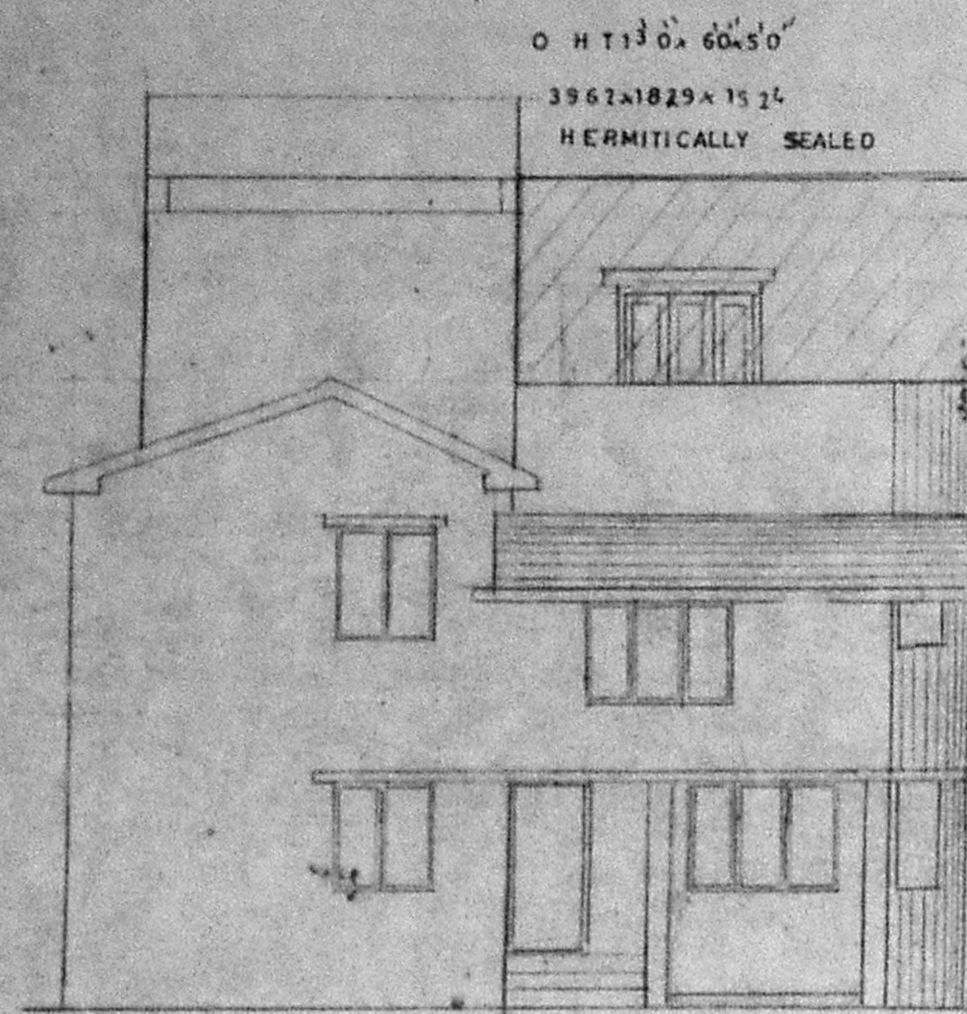


ELEVATION

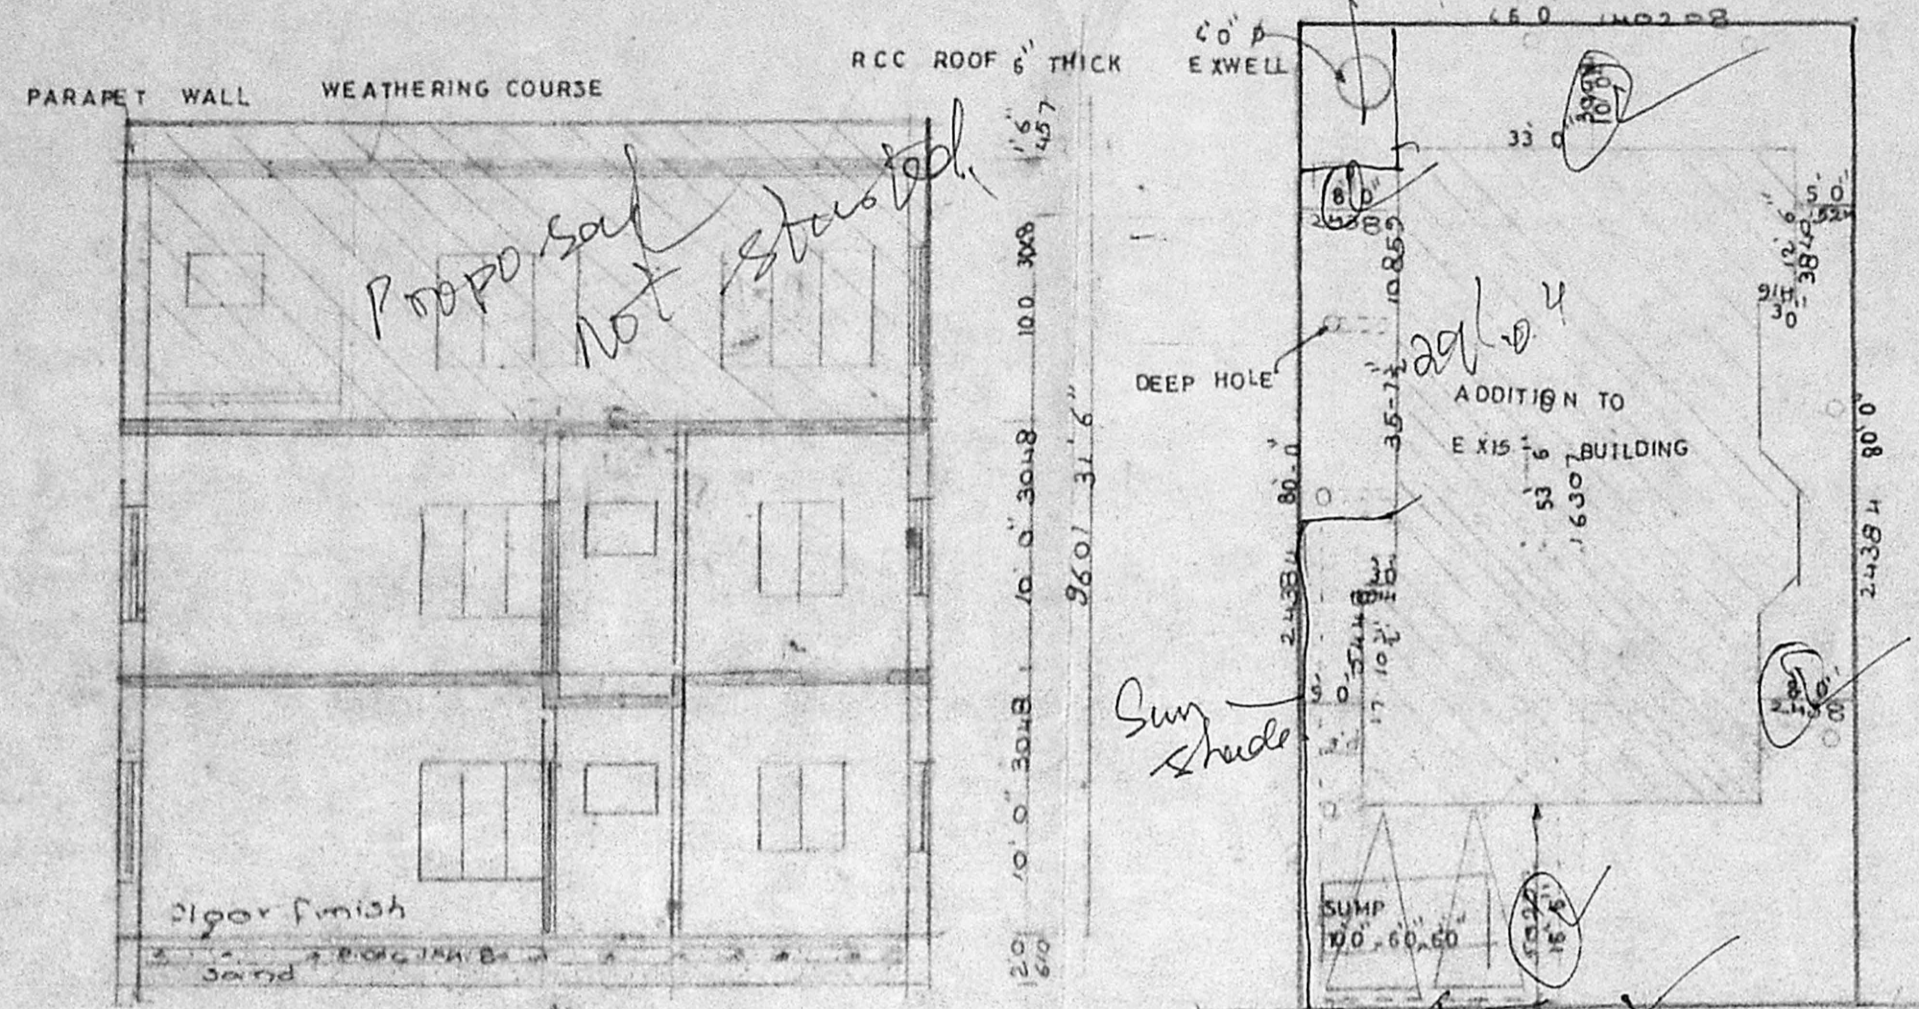


SECTION ON A A

Planning Permit No. 117852/332/95
APPROVED
 SUBJECT TO THE CONDITIONS IN THIS OFFICE LETTER.
 No. 12/12392/95 Date - 6-95
 FOR MEMBER SECRETARY
 MADRAS METROPOLITAN
 DEVELOPMENT AUTHORITY
 MADRAS - 600 008.


SITE PLAN

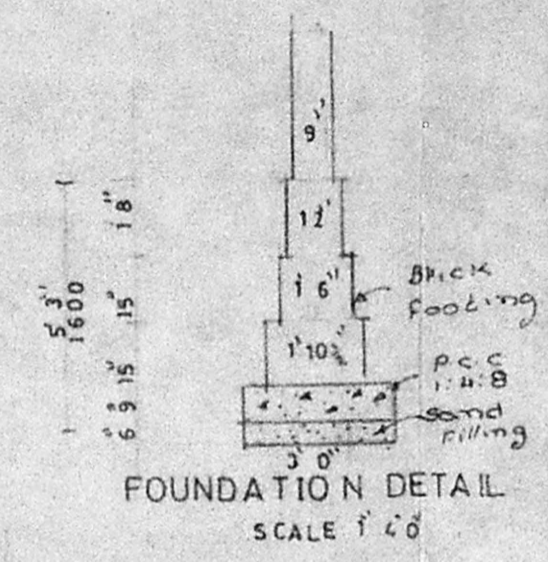


FOUNDATION DETAIL
SCALE 1:20

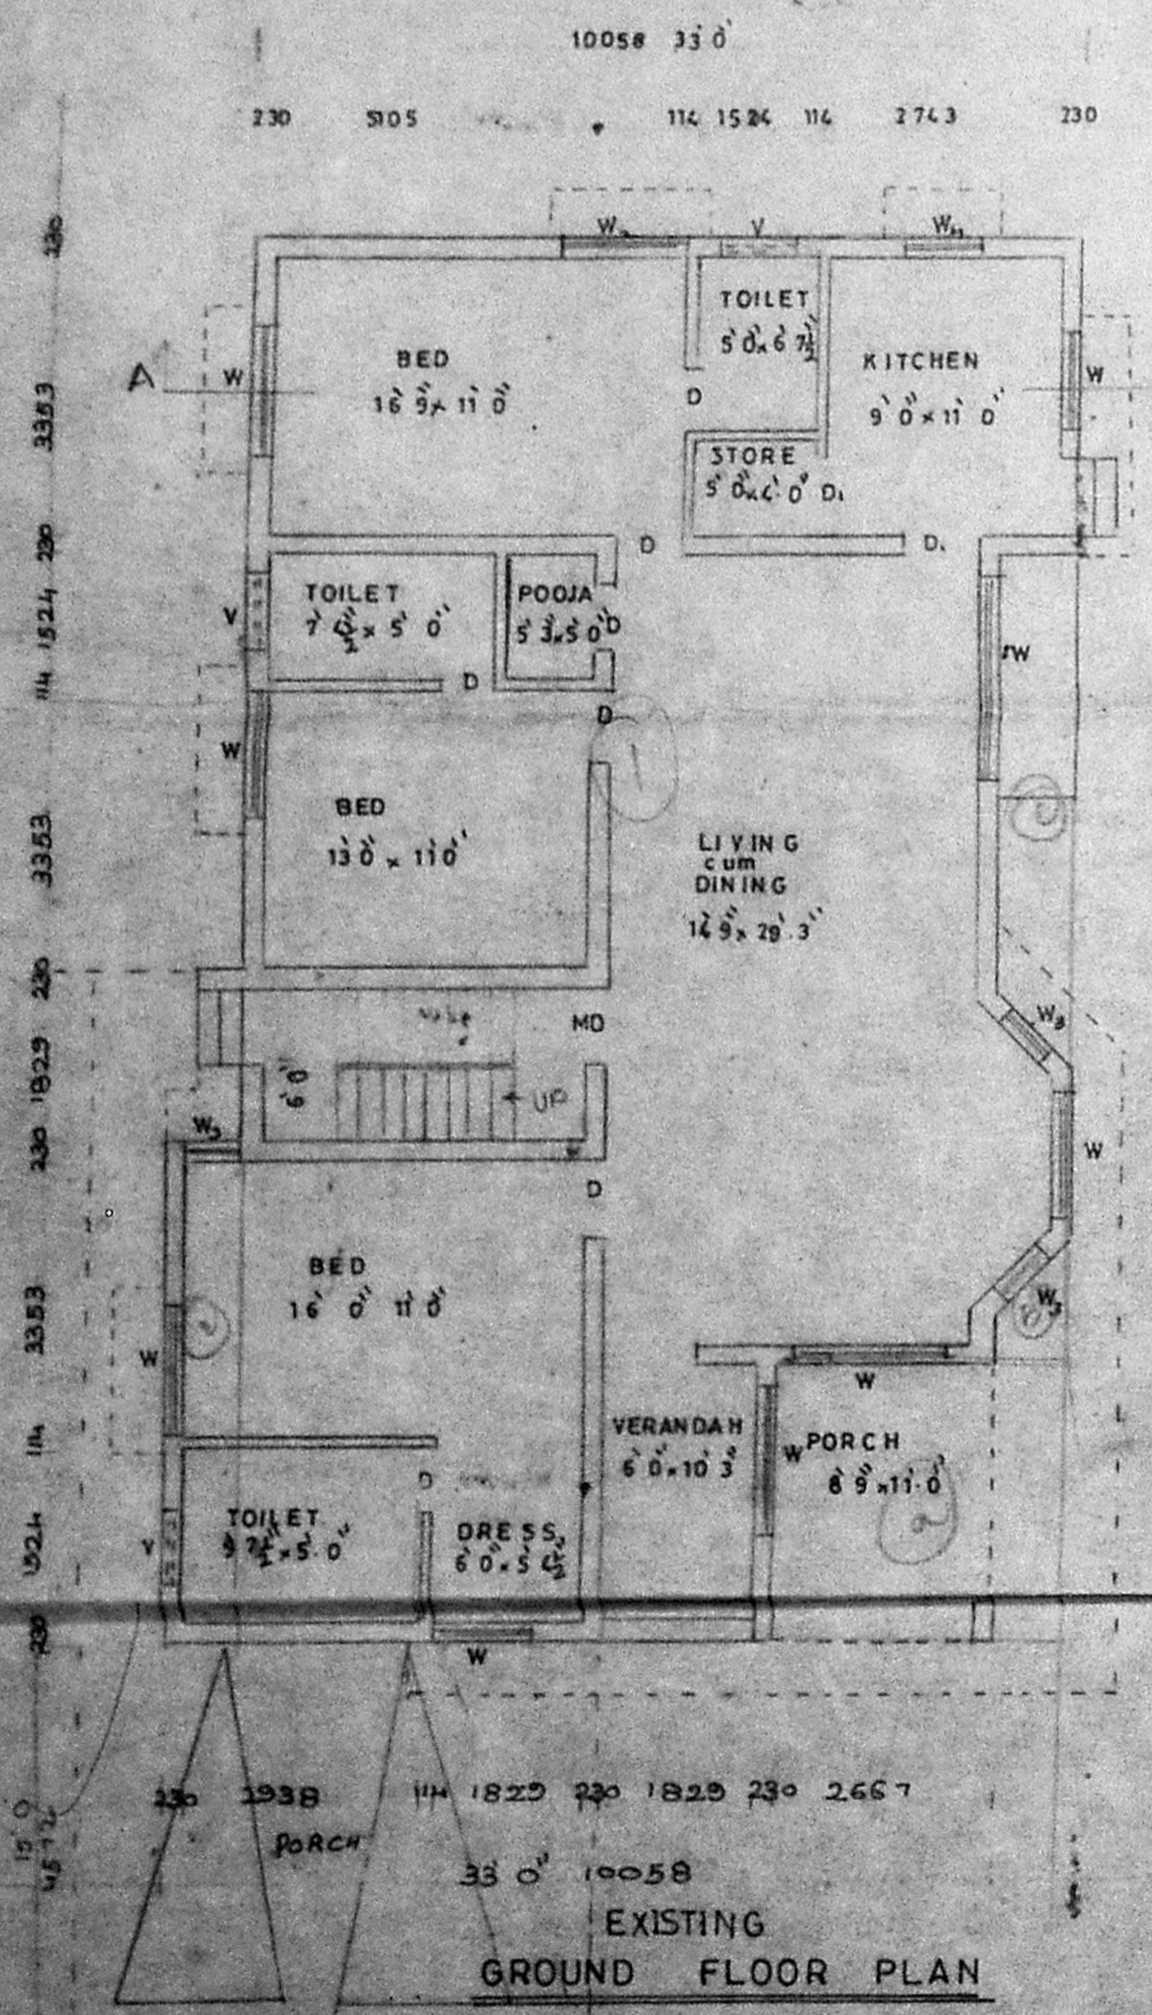


EXISTING GROUND FLOOR PLAN

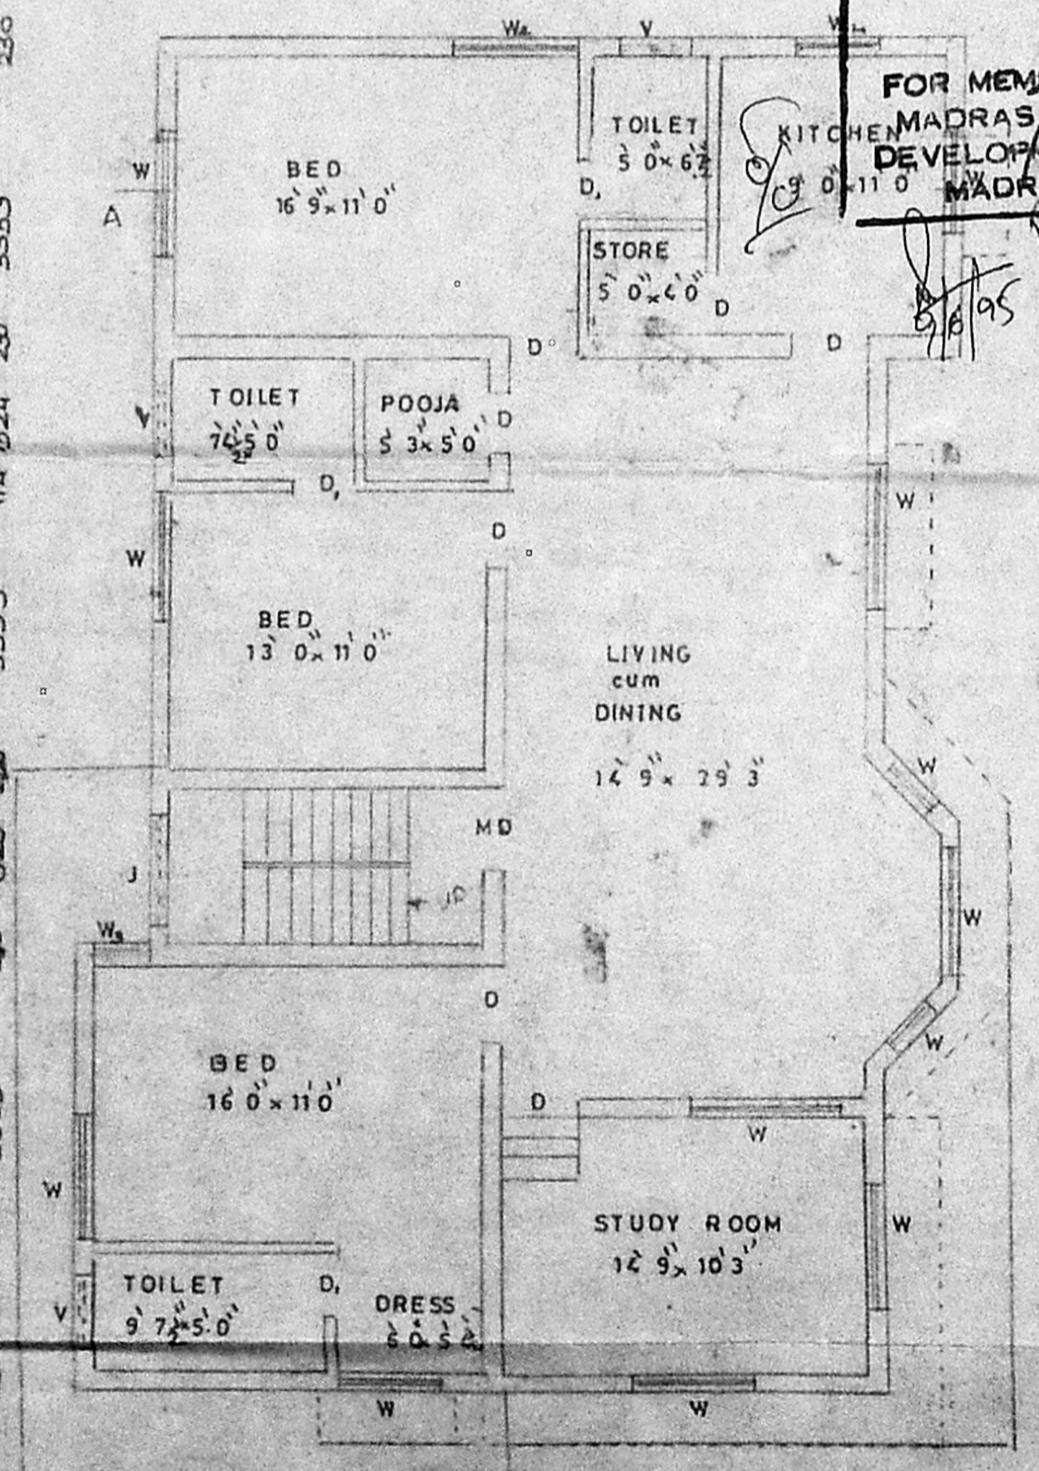

EXISTING FIRST FLOOR PLAN

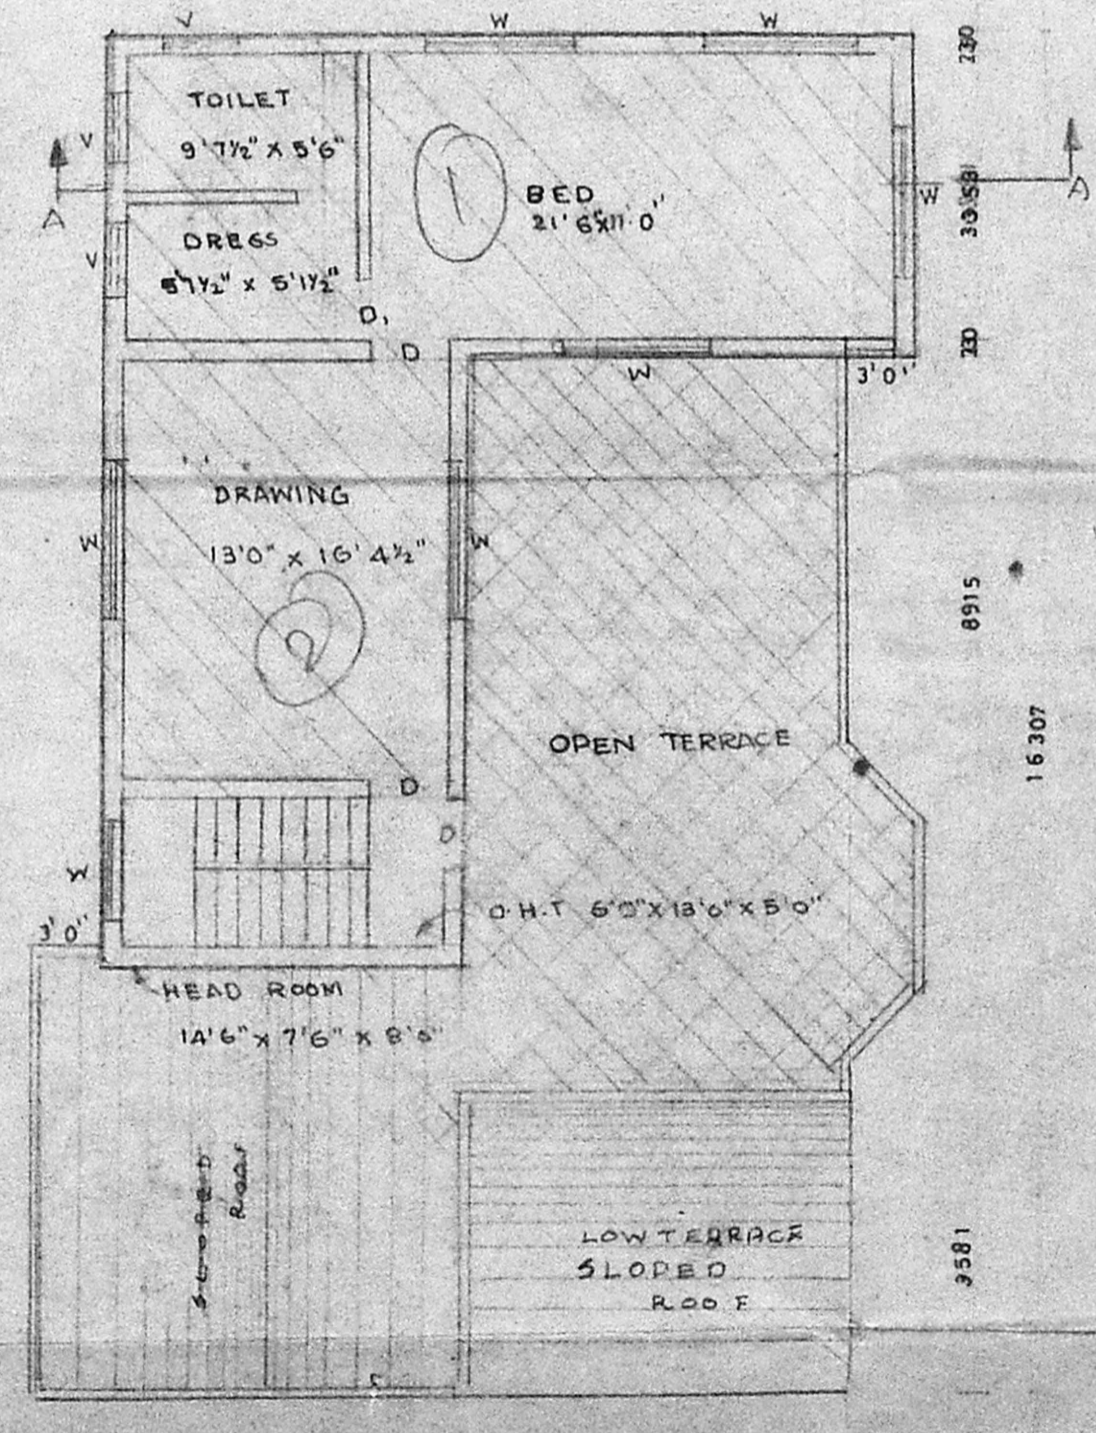

PROPOSED SECOND FLOOR PLAN

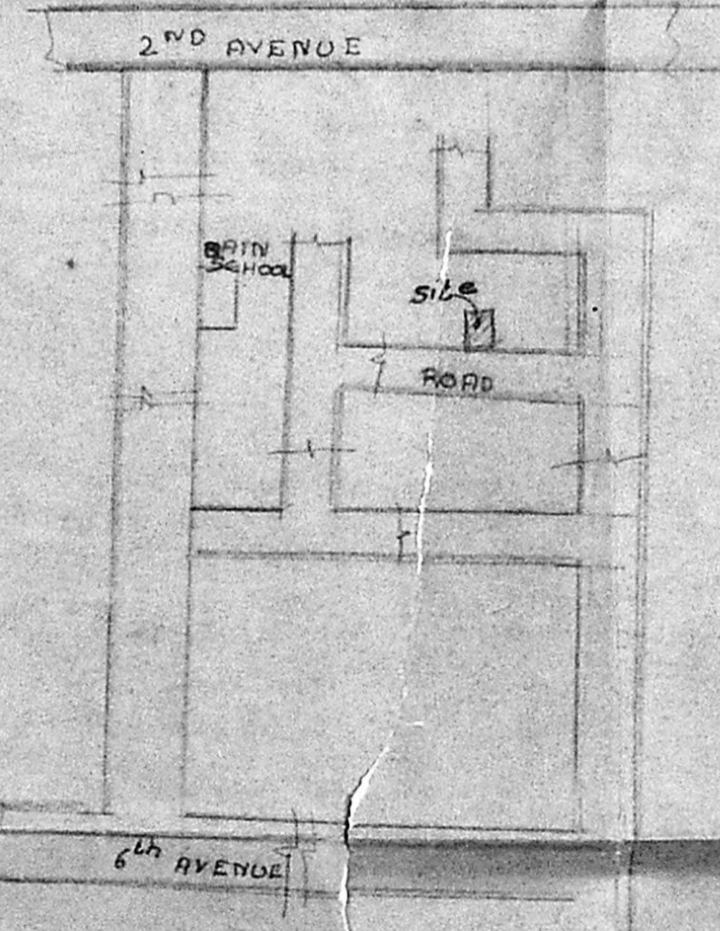

KEY PLAN N-T-5

PROPOSED ADDITIONAL CONSTRUCTION IN SECOND FLOOR AT PLOT NO 5070A
 RIGNAR ANNA NAGAR
 MADRAS 40

P.P.A NO 7845/91 DATED 26.11.91
 B.A NO 6795 DATED 26.11.91

Sampling plan
 12/11/95

FOR MR P BHASKER IPS

SPECIFICATION

1. Brick work in cm 1:6 using 3" brick
2. RCC mix 1:2:4 using 3/4" gauge blue granite jelly reinforced as per specification
3. FLOORING with 4 1/2" tk pcc with mix 1:4:8 using 1 1/2" gauge blue granite jelly and top finished with mosaic tiles
4. PLASTERING in cm 13 3/4" thick for ceiling and 1 1/2" tk cm 14 for walls
5. WEATHERING COURSE with one layer of pressed tiles over leveling course of brick jelly in lime

JOINERY DETAILS

D T W Door	105.7 x 213.4
D Door	91.4 x 213.4
D ₂ Door	76.2 x 213.4
F W French Window	2.438 x 213.4
W ₁ Window	18.29 x 13.72
W ₂ DO	15.24 x 13.72
W ₃ Window	6.86 x 13.72
W ₄ Window	12.19 x 13.72
K W Kitchen window	91.4 x 10.67
V Ventilator	91.4 x 61.0
J JALDI	18.29 x 13.72

COLOR SHOWN

PROPOSED	Scale 1:80
EXISTING	Date 3-3-95
ROAD	JOB NO. 553
SITE	

OWNER

AREA STATEMENT

LAND EXTENT	3680 sqft	342sm
GROUND FLOOR	1612 sqft	1498sm
FIRST FLOOR	1708 sqft	158.7sm
SECOND FLOOR	759 sqft	705sm
TOTAL	4079 sqft	379sm

PLOT COVERAGE 46.4%
 F.S-I 1.11

architects

K. Subramanyam
 K. SUBRAMANYAM
 L.B. NO. 296
 LICENSED SURVEYER
 CORPORATION OF MADRAS

SRINIVASA ENTERPRISES
 77 BAZULLAH ROAD
 MARAS 17

Inspection plan