



KEY PLAN
NOT TO SCALE


Planning Permit No. **A/17899/B79/95**
APPROVED
 SUBJECT TO THE CONDITIONS IN THIS OFFICE ORDER.
 No. **A2/13024/95** dated **16-9-95**
 FOR MEMBER SECRETARY
 MADRAS METROPOLITAN
 DEVELOPMENT AUTHORITY
 MADRAS - 600 008

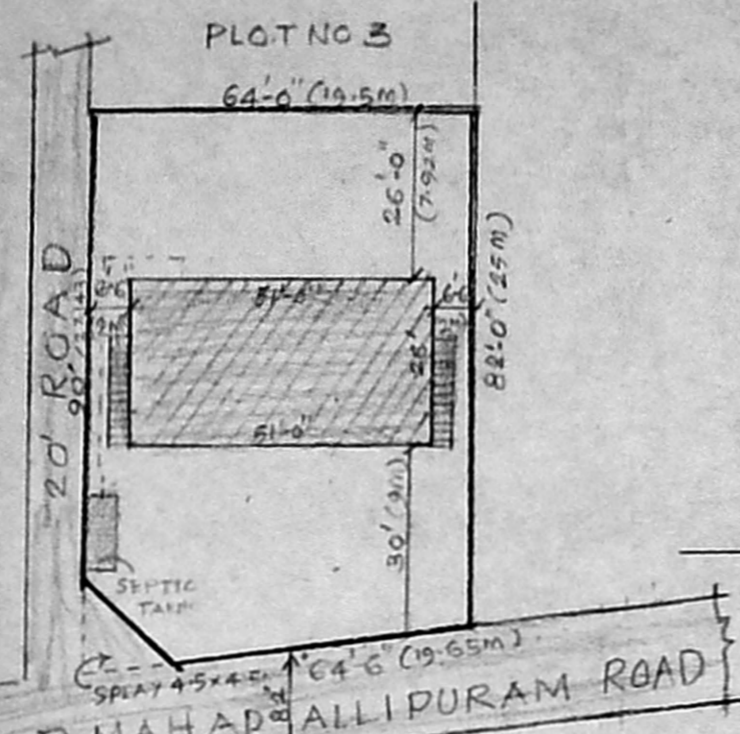


SITE PLAN
SCALE 1" = 33'-0"

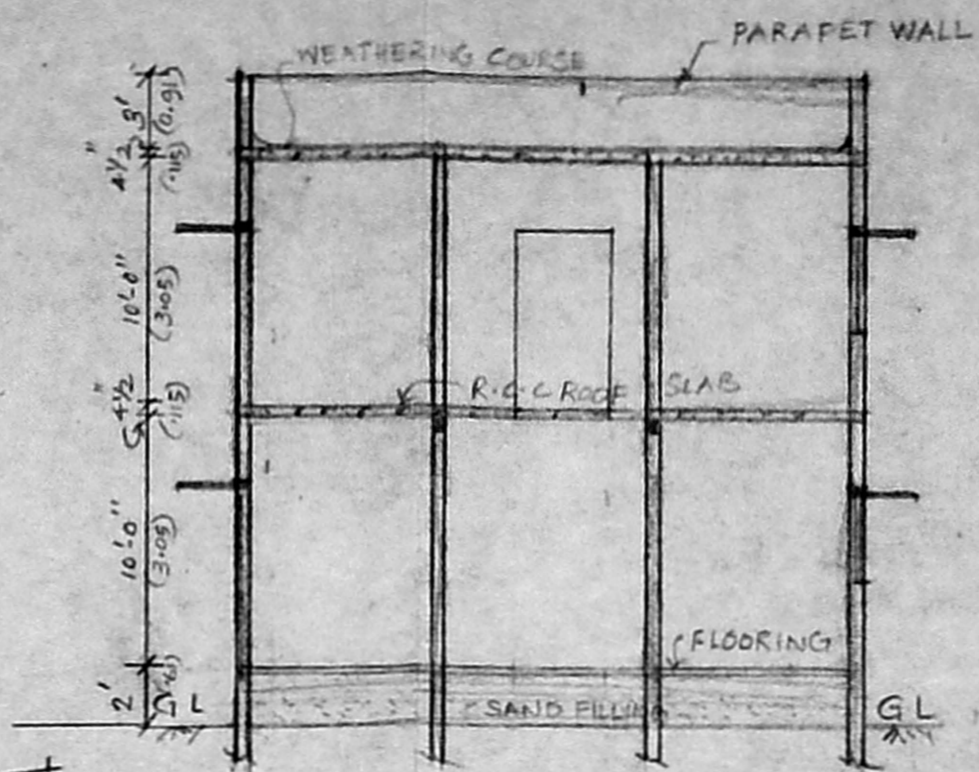


SECTION OF WALL

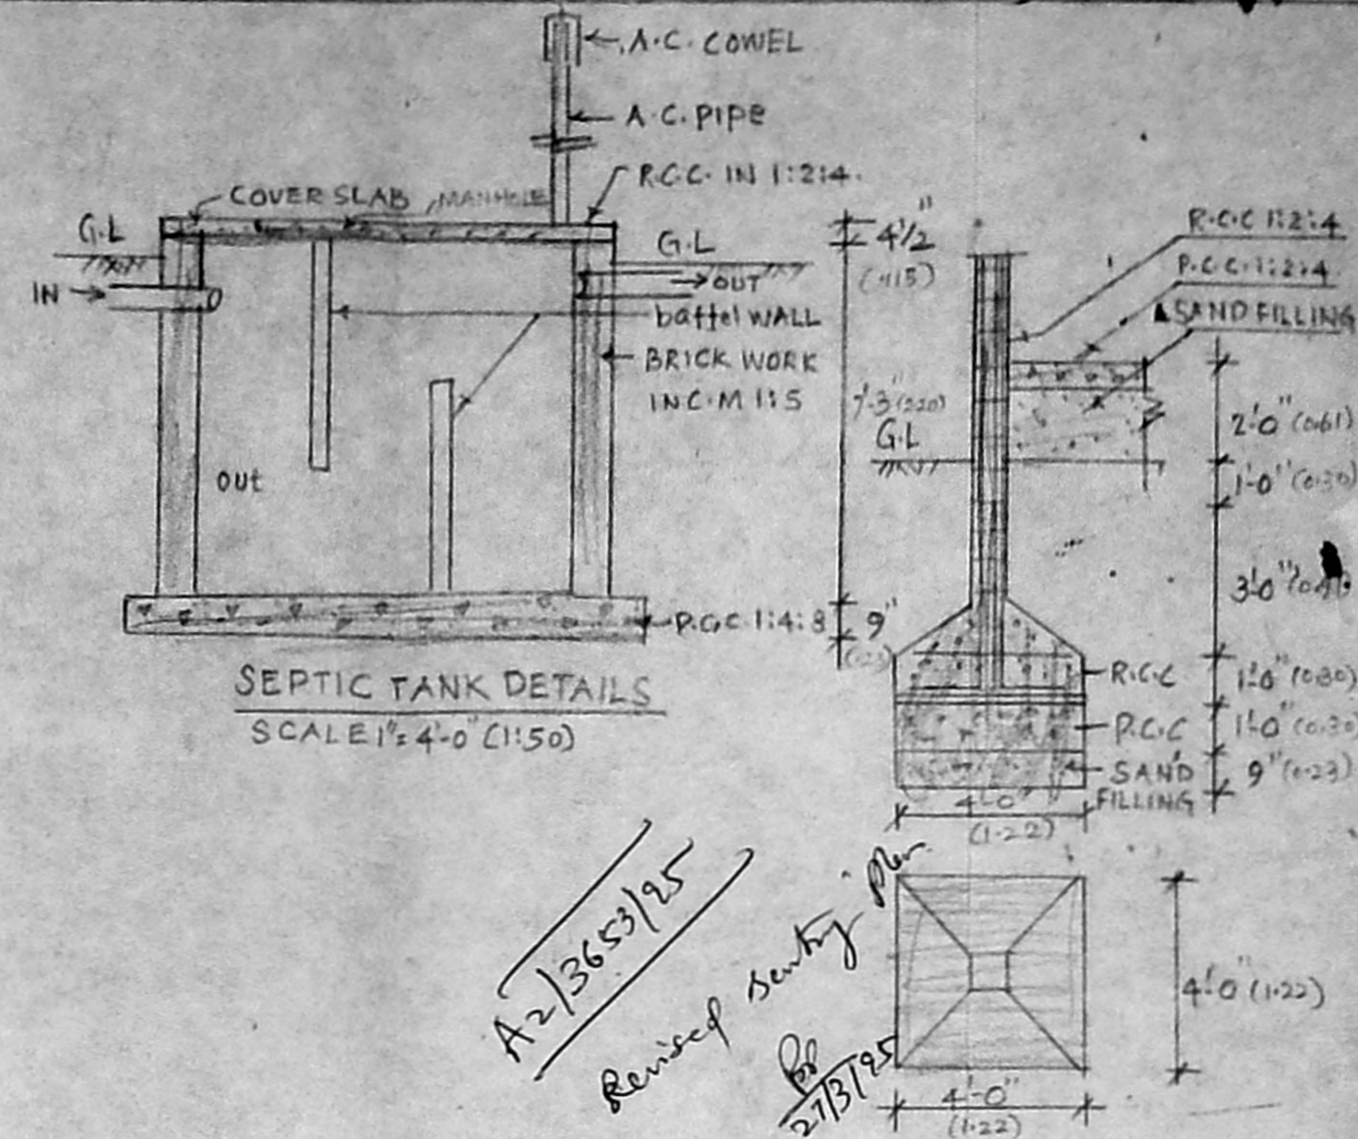


SEPTIC TANK DETAILS
SCALE 1/2" = 4'-0" (1:50)

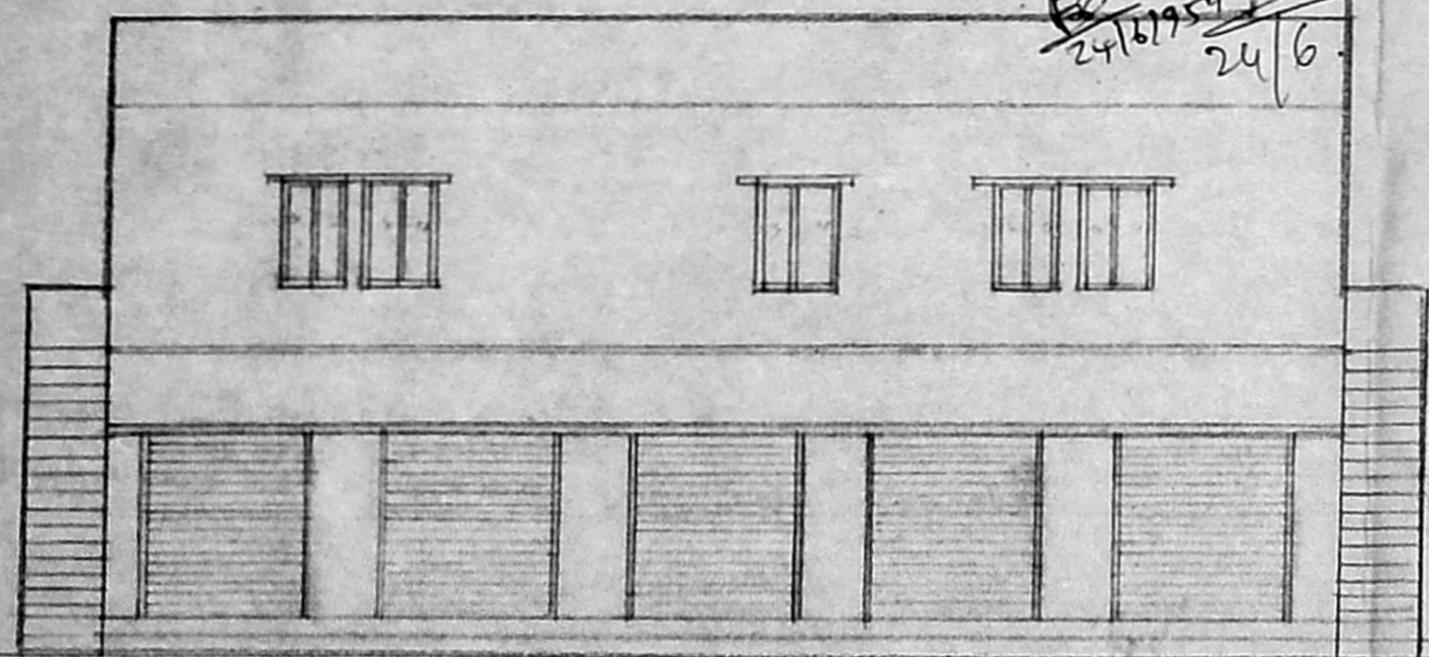


FRONT ELEVATION

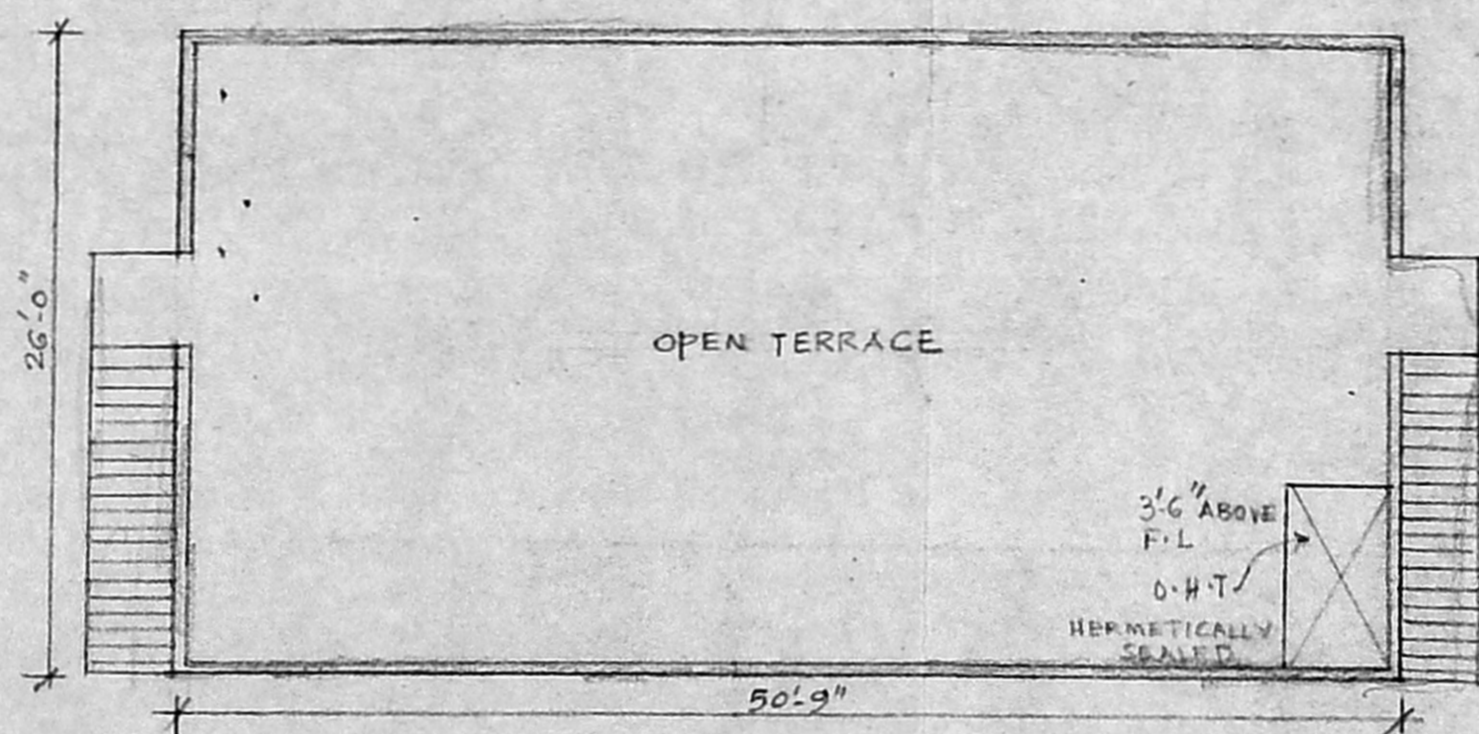

TERRACE FLOOR PLAN

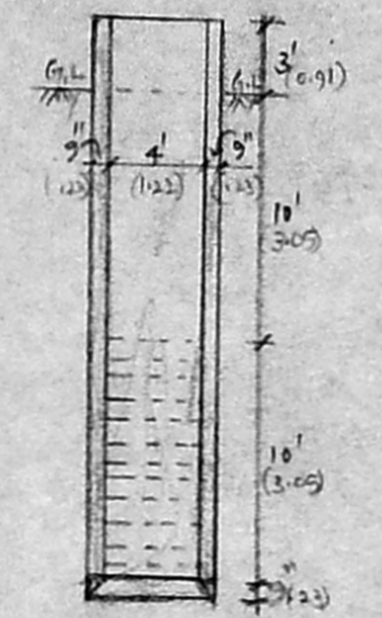

SECTION OF WELL

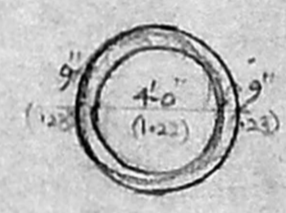

PLAN
SCALE 1" = 8'-0" (1:60)

SCHEDULE OF JOINERY

D- DOOR	3'-3" x 6'-6"	(1.0m x 1.98m)
D1 DOOR	3'-6" x 6'-0"	(1.06 x 1.80m)
D2 DOOR	2'-6" x 6'-0"	(0.76 x 1.80m)
W1 WINDOW	4'-0" x 4'-6"	(1.22 x 1.37m)
W2 WINDOW	3'-0" x 4'-0"	(0.91 x 1.22)
W3 WINDOW	3'-0" x 3'-6"	(0.91 x 1.06m)
V VENTILATOR		
R/S FOLLING SHUTTER	8'-0" x 9'-6"	(2.44 x 2.89m)

SPECIFICATION

FOUNDATION CONCRETE IN R.C.C. 1:4:8 USING 3.8 C.M HARD BROCKENSTONE
 BRICK WORK IN SUPER STRUCTURE
 STOCK BRICKS IN C.M 1:1:5
 PLASTERING IN C.M 1:1:5, 12MM
 ROOFING IN R.C.C. SLAB WITH WEATHERING COURSE ON TOP & PRESSED TILES.
 R.C.C. ITEMS ARE IN C.C. 1:2:4.
 JOINERY BEST INDIAN TEAK WOOD
 FLOORING BRICK JELLY CONCRETE 1:4:8 FINISHED WITH MOSAIC TILES ON TOP.

AREA STATEMENT


	Sq.m	Sq.Ft
PLOT AREA	513.56	5526
PLINTH AREA		
GROUND FLOOR	123.23	1326
FIRST FLOOR	123.23	1326
TOTAL	246.46	2652

PROPOSAL
 EXISTING ROAD
 BOUNDARY LINE


PROPOSED BUILDING

IN PLOT NO 1&2 IN S.NO 439/4C Part
 OF SHOLINGANALLUR VILLAGE,
 SAIDAPET TALUK.
 SCALE 1" = 8'-0" (1:100)

Er. K VENUGOPAL, Rtd, A.E.B.
 CORPORATION OF MADRAS
 Civil & Sanitary Engineering Consultant
 Licensed Surveyor, Class-I No: 320
 Licensed Plumber, Class-I Metro Water
 Sewerage No. Water Supply No.
 3, Neelakandan Street, Nungambakkam (Lake Area)
 Backside of Corporation Girls Higher Secondary School
 MADRAS - 600 034.

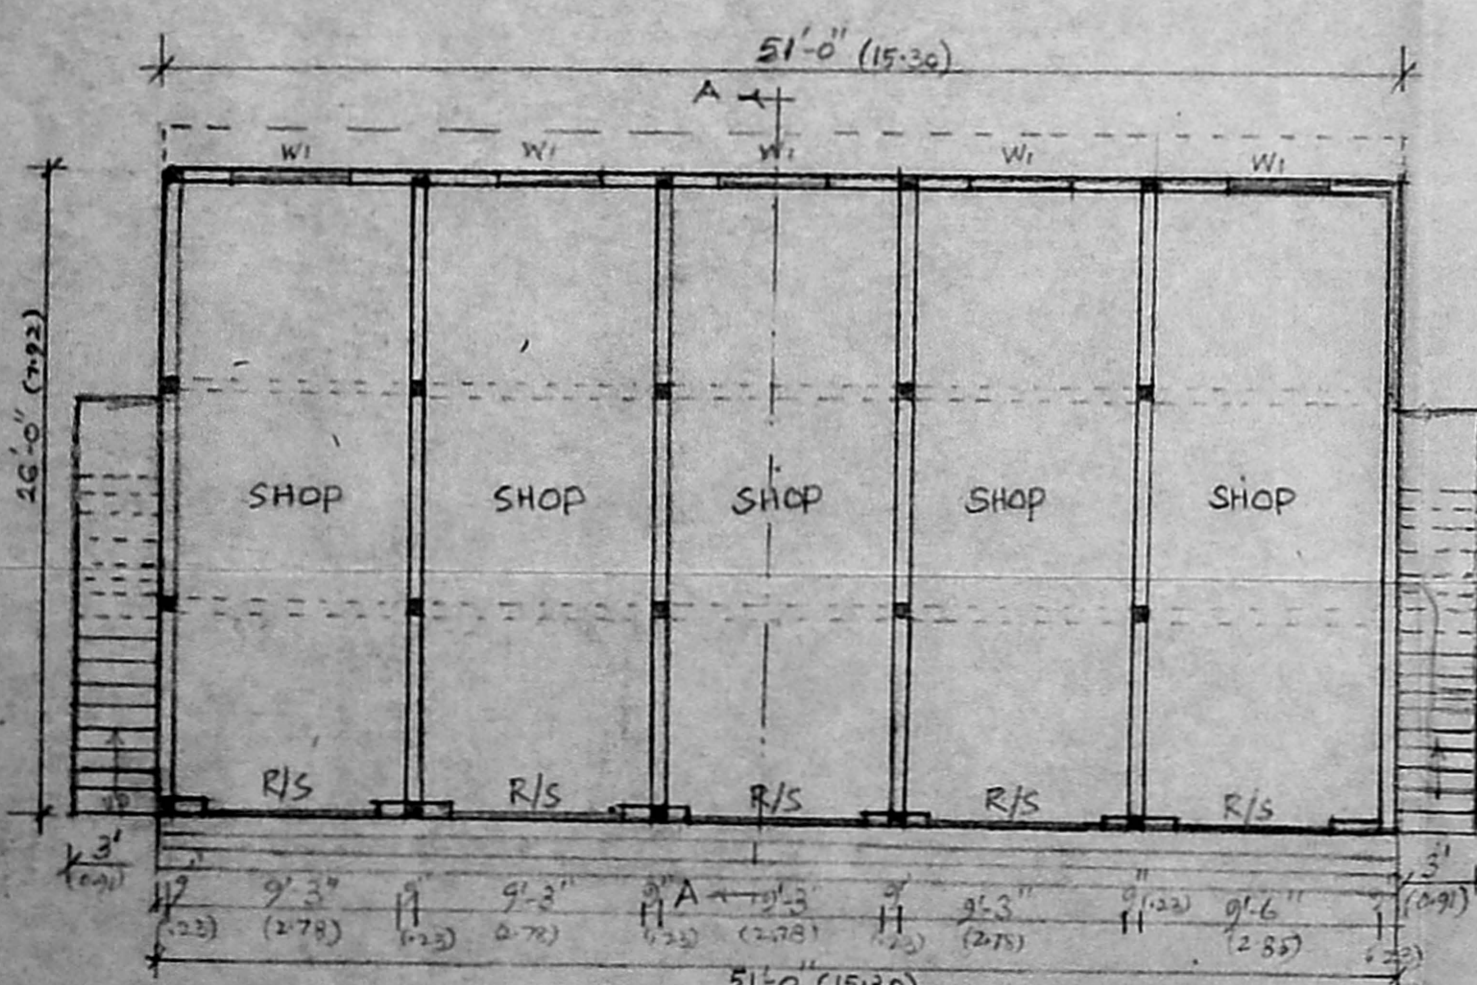

GROUND FLOOR PLAN

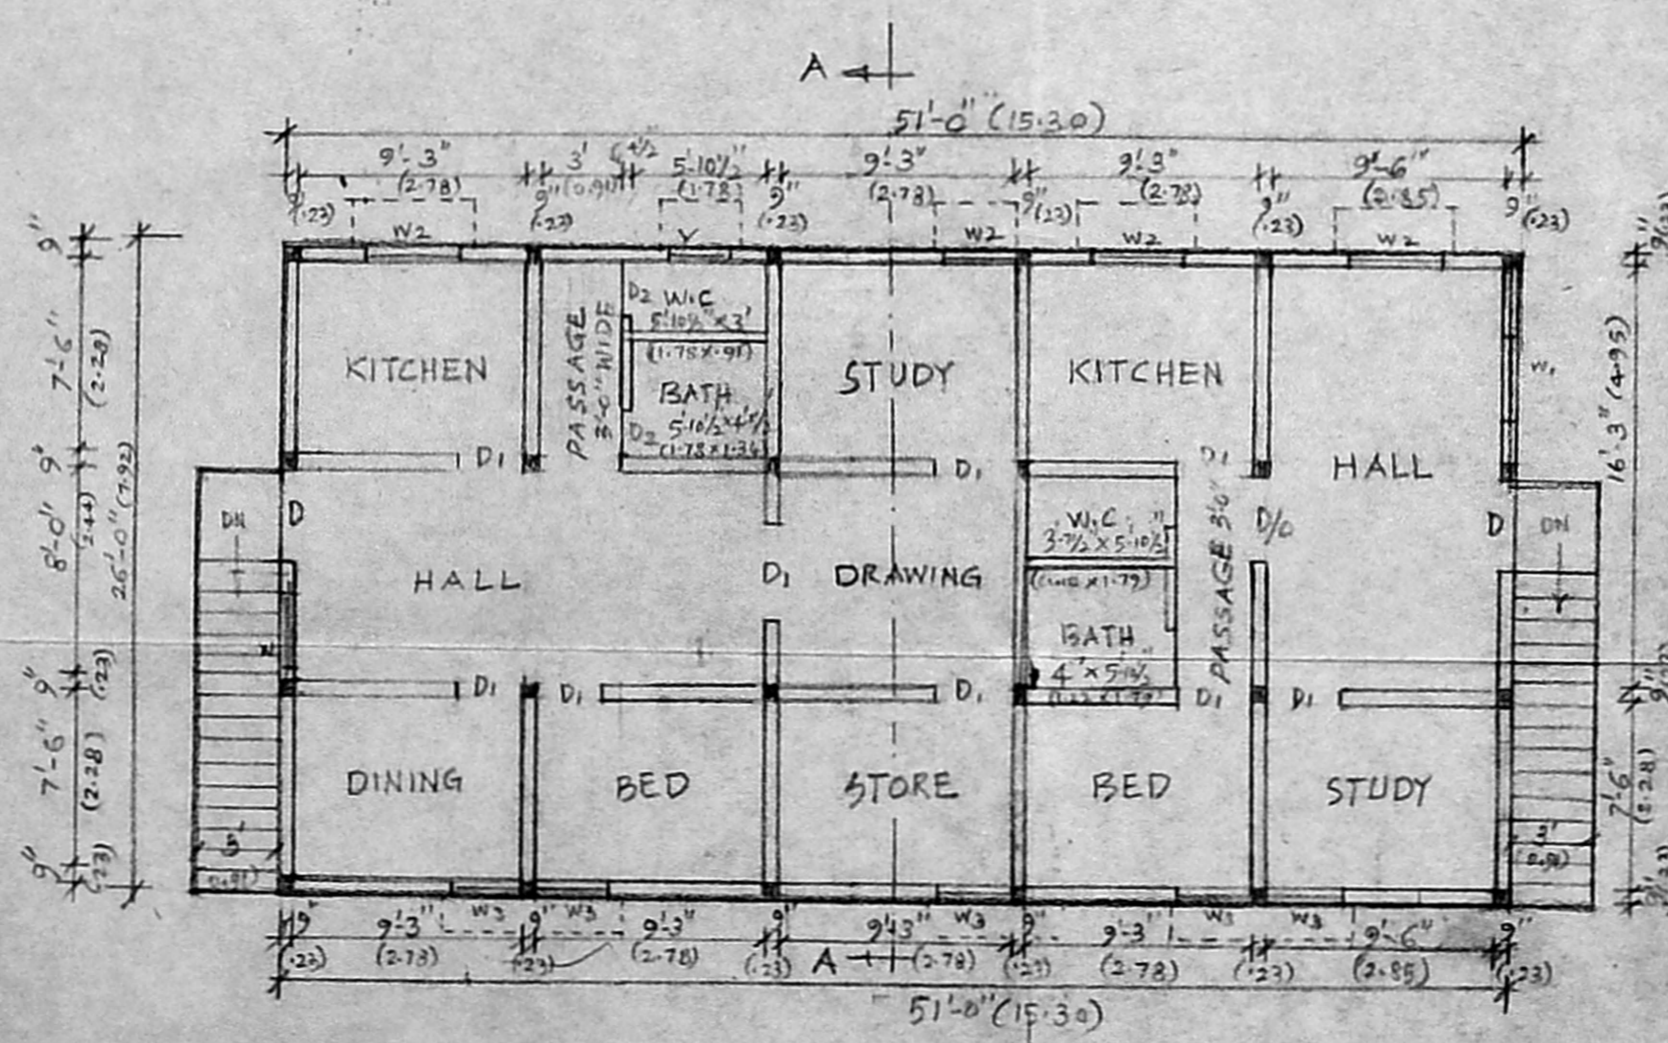

FIRST FLOOR PLAN

OWNER