




FRONT ELEVATION

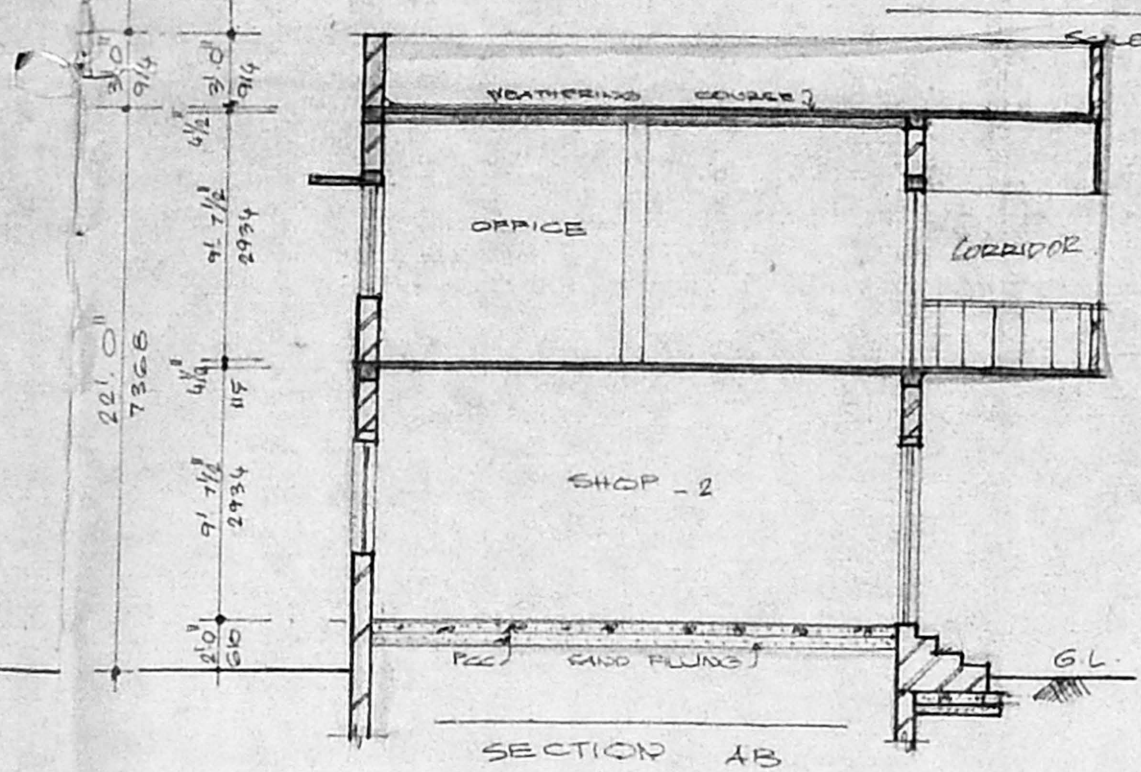

SECTION AB

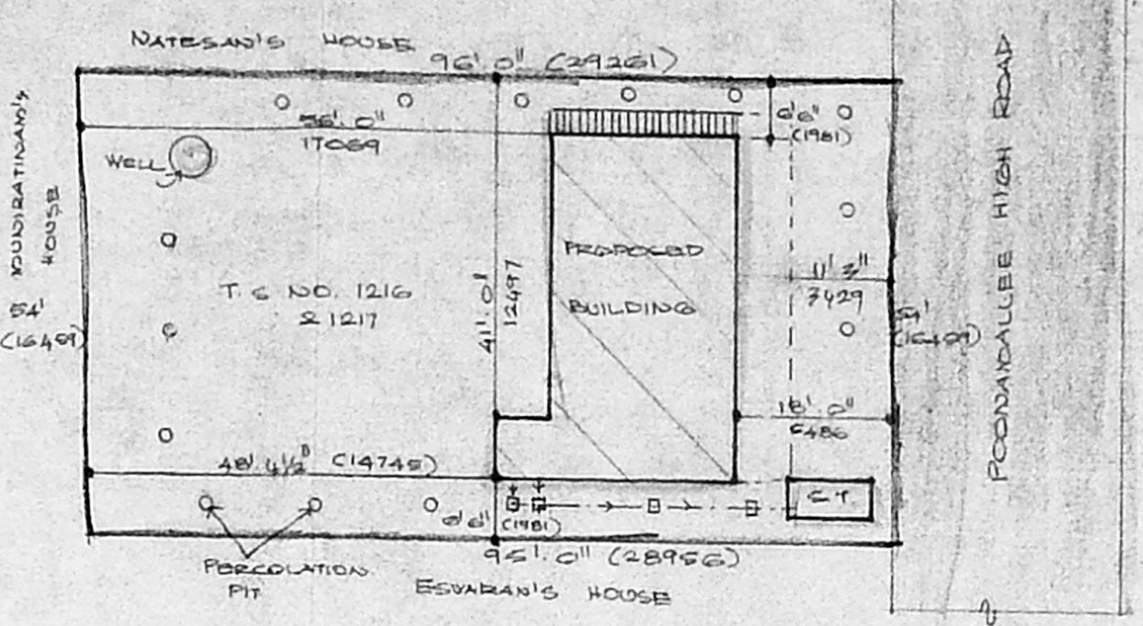

SITE PLAN SCALE: 1" = 24'-0"

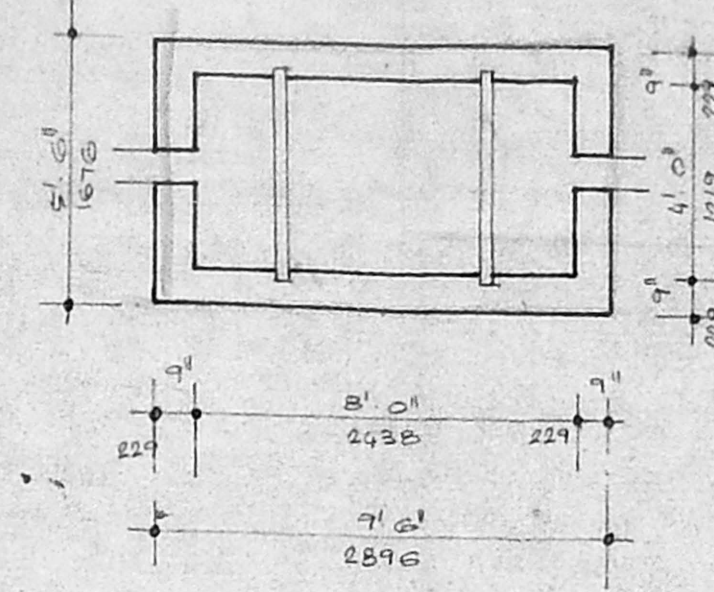

DETAIL OF SEPTIC TANK

SCALE: 1" = 4'-0"

**SPECIFICATIONS:-**

- FILLING FOUNDATION : With RIVER SAND 15 CM THICK
- FILLING BASEMENT : With ENGRAINED SAND & REINFORCED
- FOUNDATION CONCRETE : With C.C. 1:5:10.
- FOUNDATION BASEMENT : With B.V. 1/3 C.M. 1/6.
- SUBSTRUCTURE : With B.V. 1/3 C.M. 1/6.
- DOORS & WINDOWS : With BEST QUALITY WOOD.
- FLOORING : With BEST C.C. 1:5:10.
- FLOOR FINISH : With BEST PORTLAND CEMENT TILES SET IN C.M. 1/4.
- ROOF, LINTEL & SUNSHADE : With C.C. 1:5:10.
- ROOF FINISH : With ONE COURSE OF TILES SET OVER BRICKLAY LINE CONCRETE.
- PLASTERING : With C.M. 1:5:10 12 MM THK.

**JOINERY:-**

- RS ROLLING SHUTTER 8'-0" x 7'-0"
- D C.W. PANNELLED DOOR 2'-6" x 7'-0"
- W GLAZED WINDOW 6'-0" x 4'-0"
- V LOWERED VENTILATOR 3'-0" x 2'-0"

SCRUTINY PLAN  
A2/14445/85

**COLOUR CODE:-**

- PROPOSALS [Color swatch]
- ROAD [Color swatch]
- BOUNDARY [Color swatch]

**AREA STATEMENT:-**

	SFT	SQ. YD
PLOT AREA	5158.00	479.17
GROUND FLOOR AREA	927.81	86.20
FIRST FLOOR AREA	1089.81	98.46
TOTAL AREA	1987.62	184.66
VACANT AREA	3170.38	294.53
PLOT COVERAGE	20.55% F.S.T.	0.39

**OWNER(S):**

T. S. Srinivasan  
T. Mahalingam

**LICENSED SURVEYOR**

T. AUGUSTIAN DHIRAVIYARAJ,  
LICENSED SURVEYOR,  
POONAMALLEE TOWN PANCHAYAT,  
NO. 60, QUEEN VICTORIA ROAD,  
POONAMALLEE, MADRAS-600057


Planning Permit No. A/1920/16/1596/95

**APPROVED**


SUBJECT TO THE CONDITIONS IN THIS OFFICE LETTER.

No. A2/14445/85 Date 9-95

FOR MEMBER SECRETARY  
MADRAS METROPOLITAN  
DEVELOPMENT AUTHORITY  
MADRAS - 600 008.

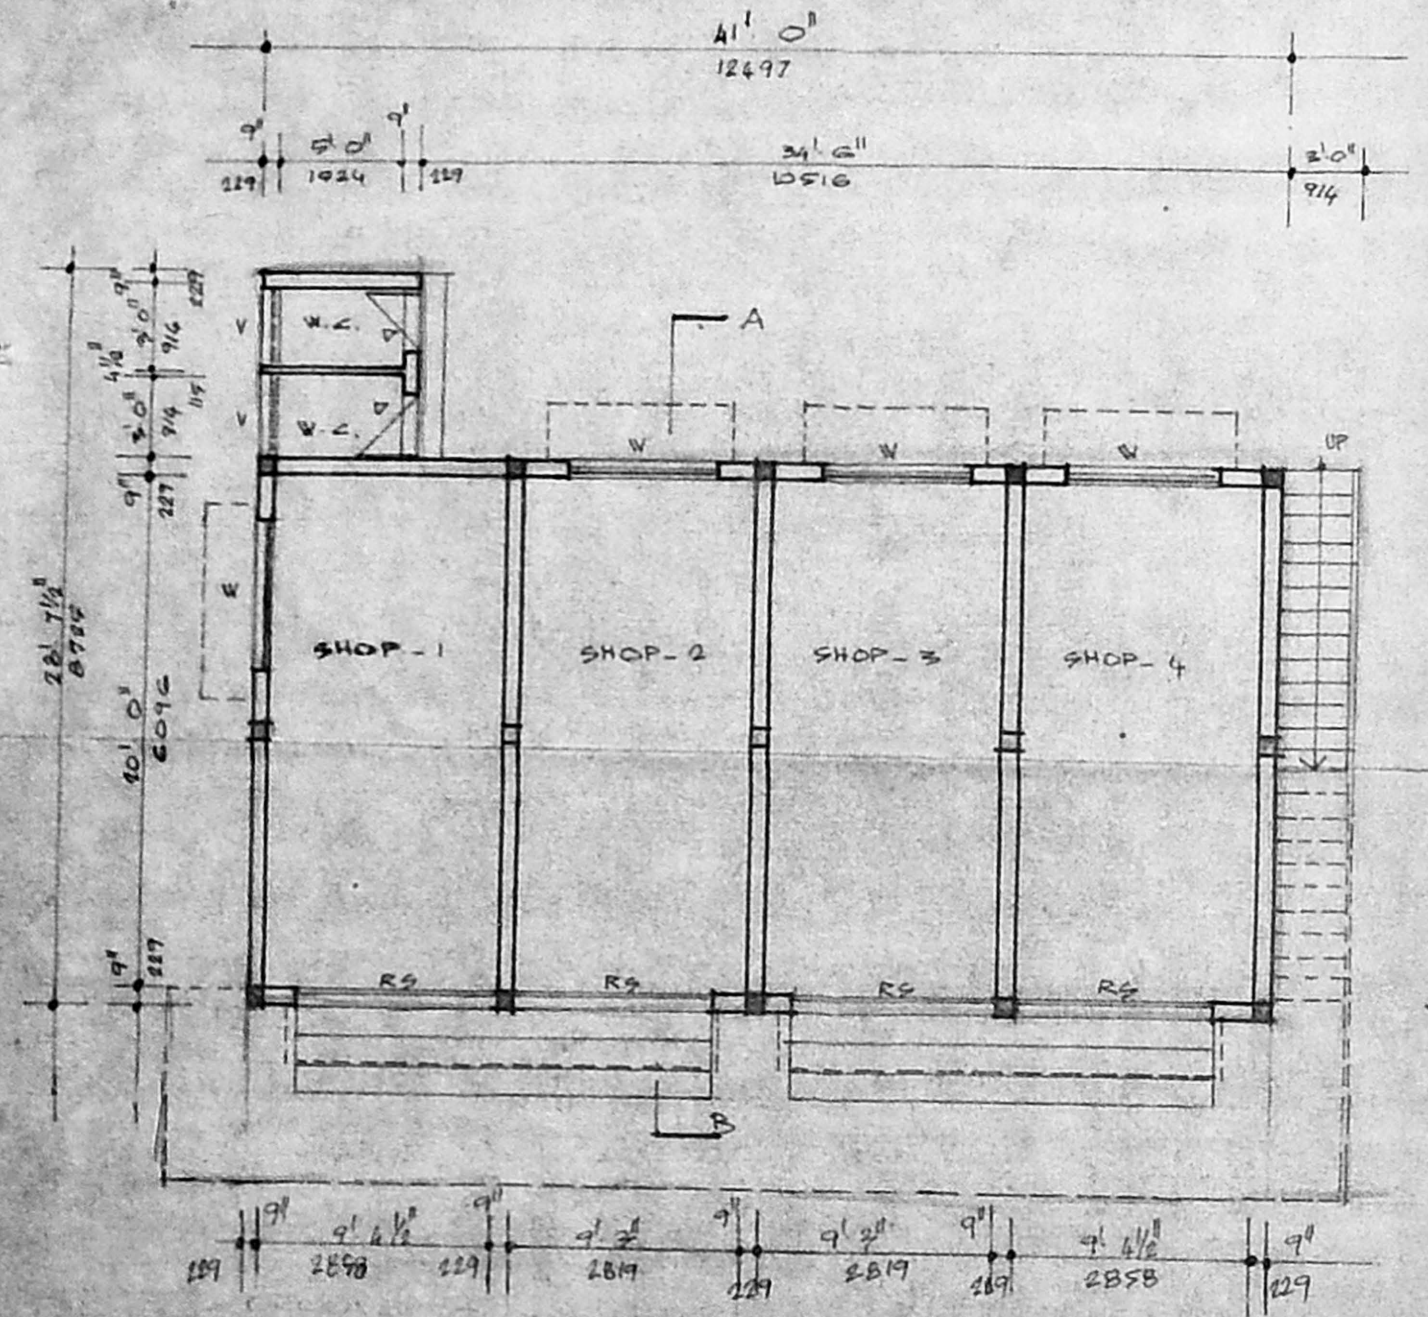

FIRST FLOOR PLAN

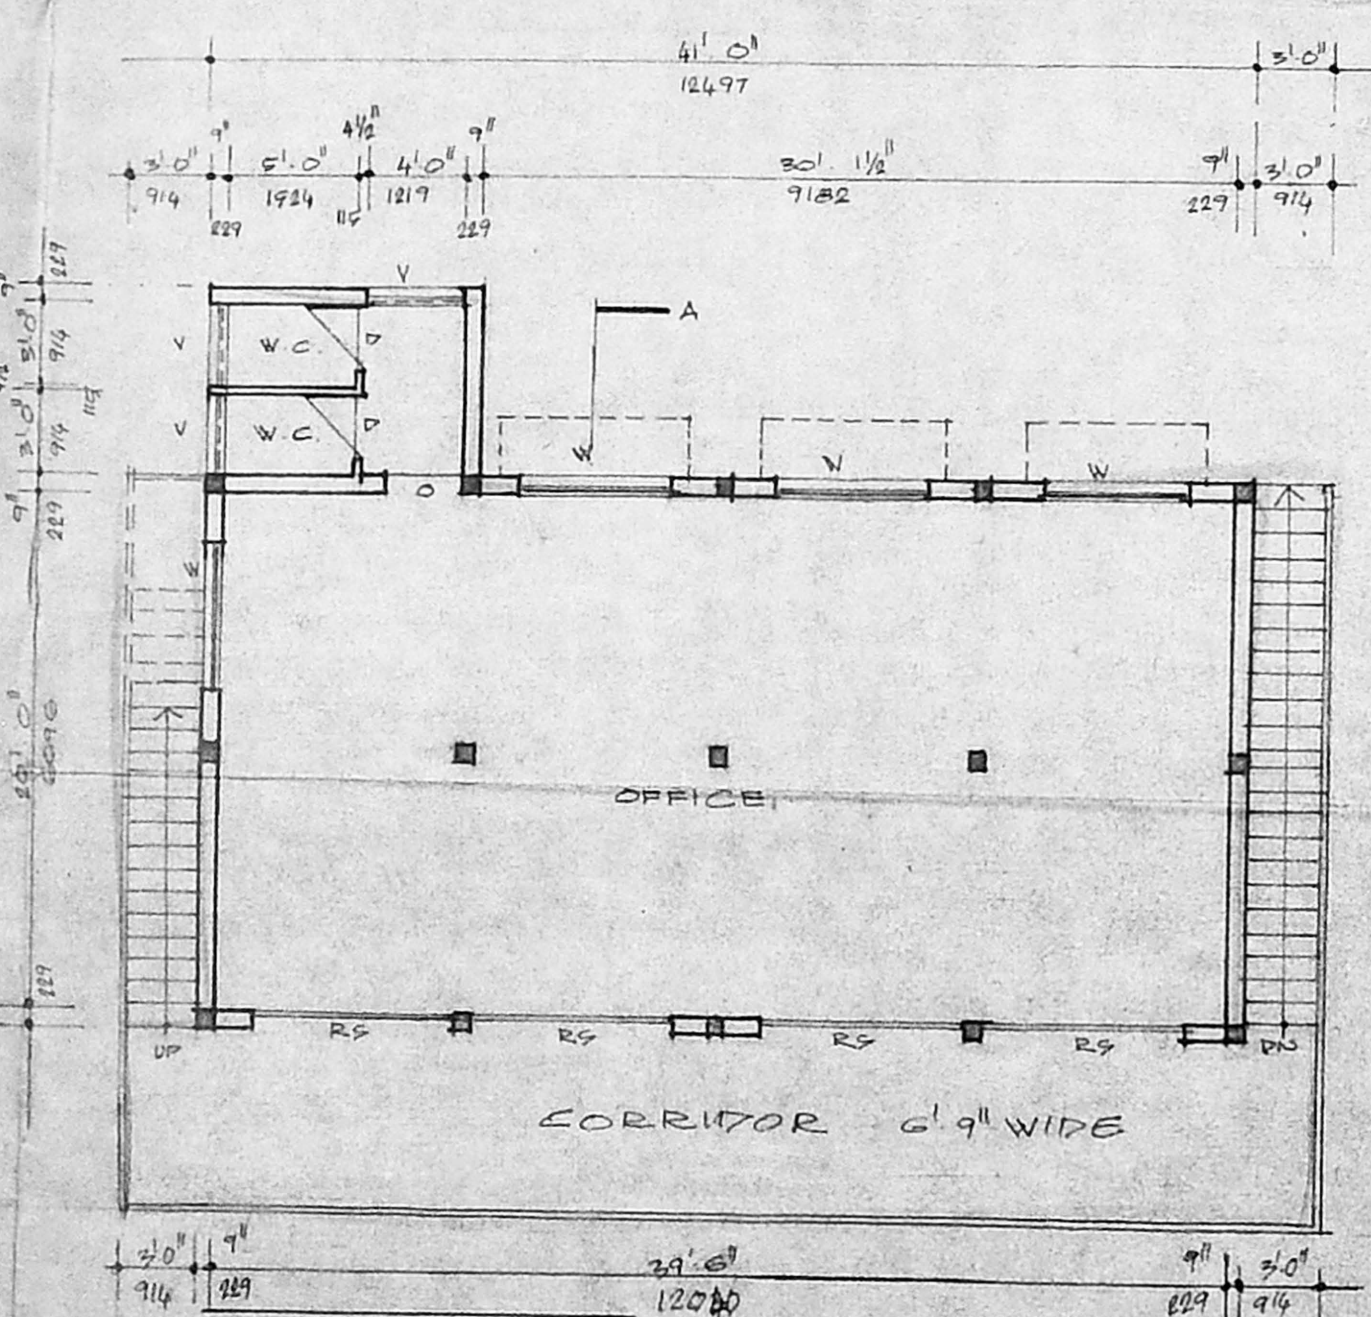

TERRACE FLOOR PLAN

**PLAN SHOWING THE PROPOSED COMMERCIAL COMPLEX**

T. S. NO. 1216 & 1217, KARAYANCHAVADI OF NO. 40 POONAMALLEE VILLAGE, SREEPERUMUDUR TALUK, CHENNAI N.D.G.R. DISTRICT.  
SCALE: 1" = 100, 1" = 8'-0"