



PLAN SHOWING THE PROPOSED CONSTRUCTION OF RESIDENTIAL BUILDING AT PLOT NO. 245 IN S.NO. 142/IC No. 74, KOLADI VILLAGE, FOR PALLAVAN TRANSPORT CORP CO-OP HOUSE CONSTN SOCIETY, THIRUVERKADU SCHEME, THIRUVERKADU TOWNSHIP.

Seo. A2/15309/95
20/7/95

(Lay out APPD. BY MMDA VIDE REF. PPD No. 98/93 VIDE Lr. No. L1/8255/93 dt 6.8.93 AND APPD BY THE E.O. PROC. NO. K. DIS. 205/90/A1 dt 20.12.93)

OWNER: THIRU. K. NATARAJAN

SCALE: 1" = 8'-0" 1:100

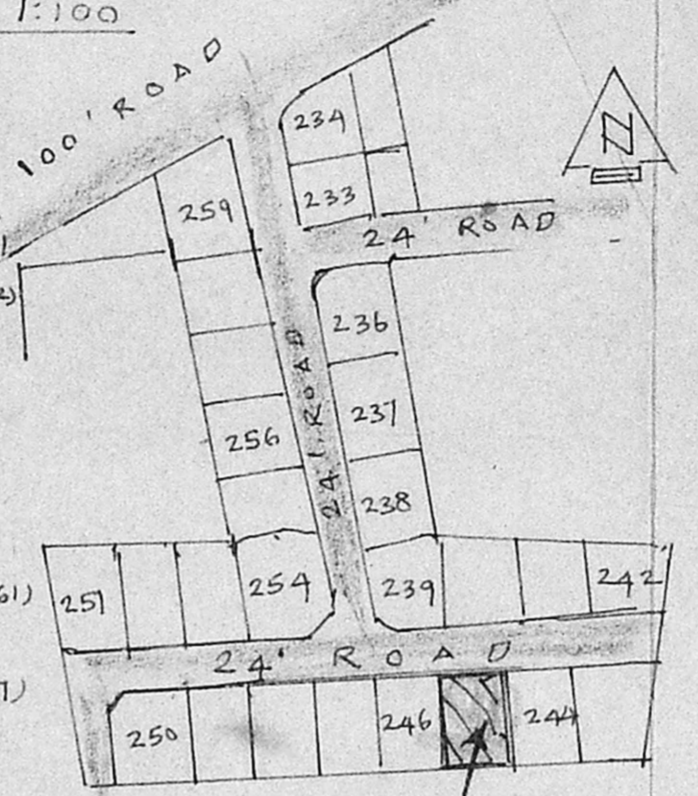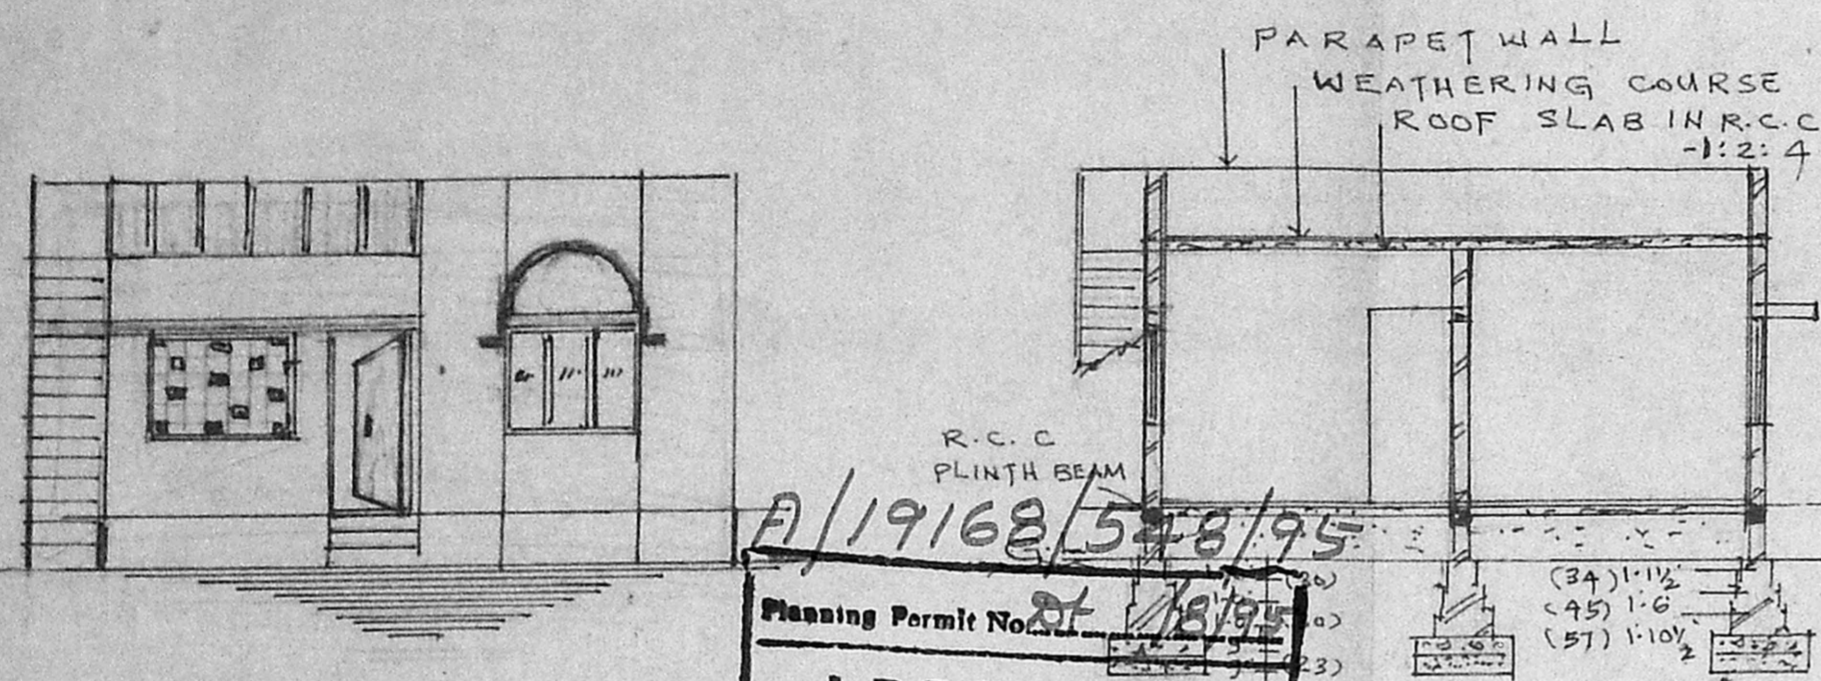


KEY PLAN (PART LAYOUT) PLOT NO. 245. SCALE: 1" = 66'-0"

Planning Permit No. A/19168/548/95 dt 1/8/95
APPROVED
 SUBJECT TO THE CONDITIONS IN THIS OFFICE LETTER.
 No. A2/15309/95 dt 21/8/95
 FOR MEMBER SECRETARY
 MADRAS METROPOLITAN
 DEVELOPMENT AUTHORITY
 MADRAS - 600 008.


- SPECIFICATION**
- FOUNDATION & BASEMENT FILLED WITH - RIVER SAND.
 - FOUNDATION & BASEMENT CONC. IN C.C. 1:4:8.
 - ALL BRICK WORK IN CM 1:5 - USING 1ST-CLASS STOCK BRICKS.
 - ROOF SLAB, LINTEL, SUNSHADE IN - R.C.C. 1:2:4.
 - WALL PLASTERING IN CM 1:5 - 12mm TK.
 - FLOOR FINISHING IN CM 1:3 - 20mm TK.
 - ALL WOOD WORK IN BEST COUNTRY WOOD
 - WEATHERING COURSE IN LIME CONC. WITH BRICK JELLY MIX
 - PRESSED TILES LAID OVER THE W. COURSE.

- JOINERY DETAILS.**
- D - DOOR PANALLED - 3'-3" x 7'-0" (1.05 x 2.14)
 - D1 - " " - 3'-0" x 6'-6" (91 x 198)
 - D2 - " " - 2'-6" x 6'-6" (76 x 198)
 - W - WINDOW " - 5'-0" x 4'-0" (1.52 x 1.22)
 - W1 - " " - 4'-0" x 4'-0" (1.22 x 1.22)
 - V - VENTILATOR - 2'-6" x 1'-6" (76 x 45)


- COLOR INDEX.**
- PROPOSED ROAD
 - BOUNDARY

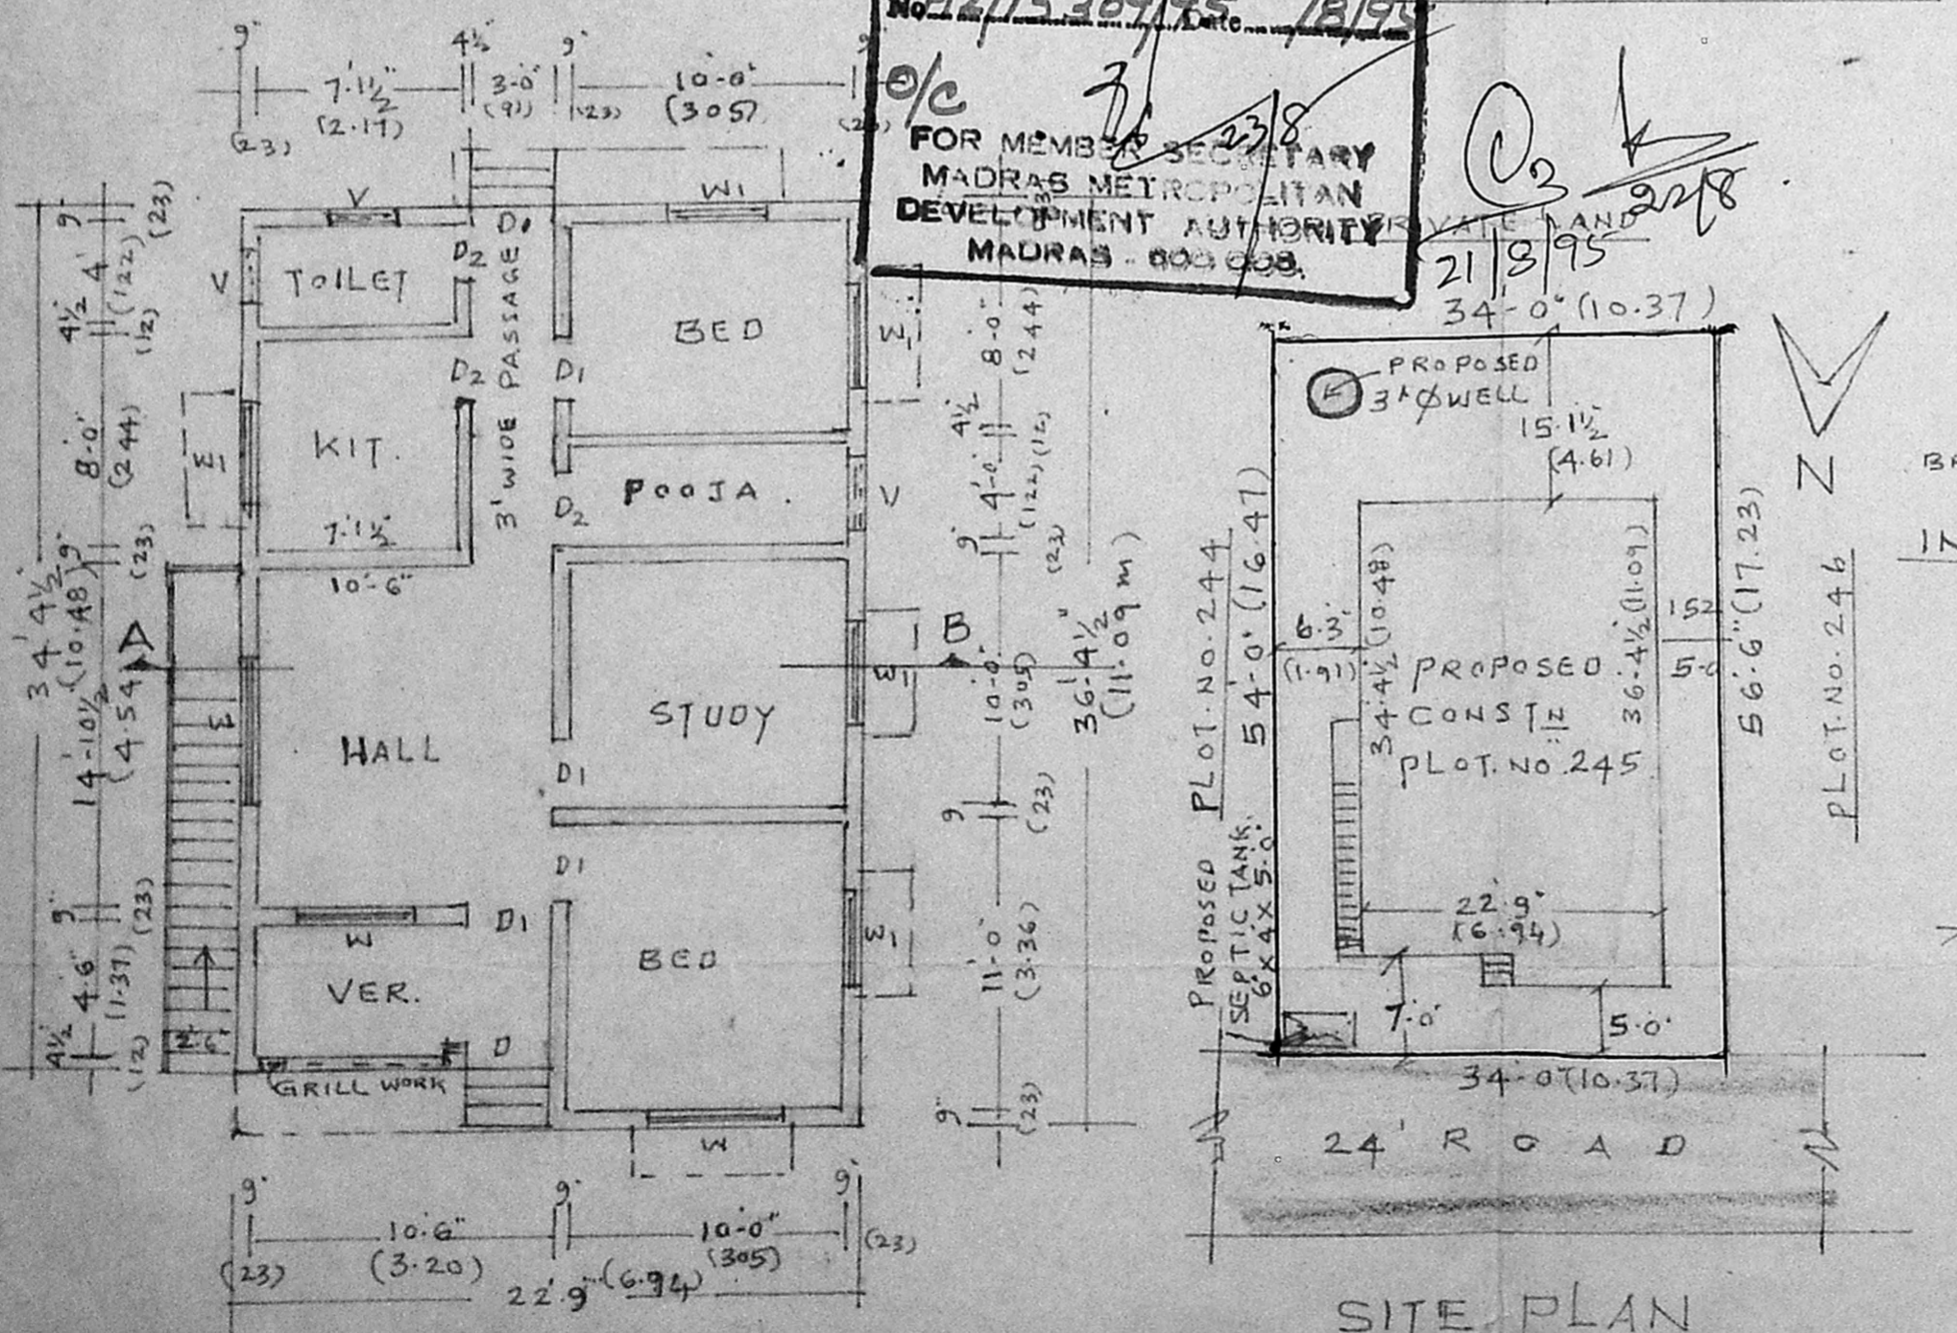

GROUND FLOOR PLAN

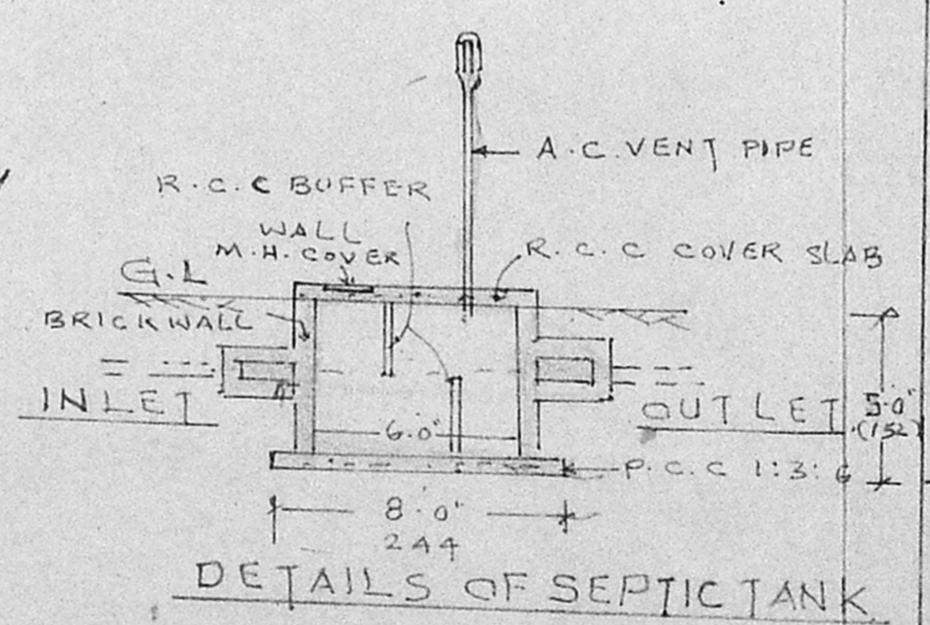


DETAILS OF SEPTIC TANK

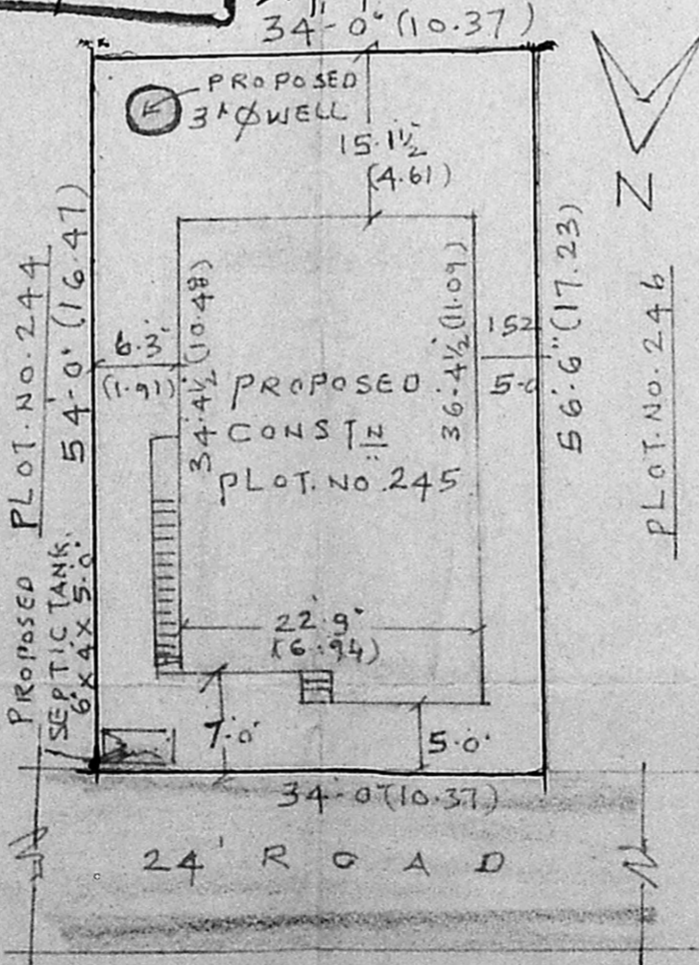

SITE PLAN

SCALE: 1" = 16'-0"

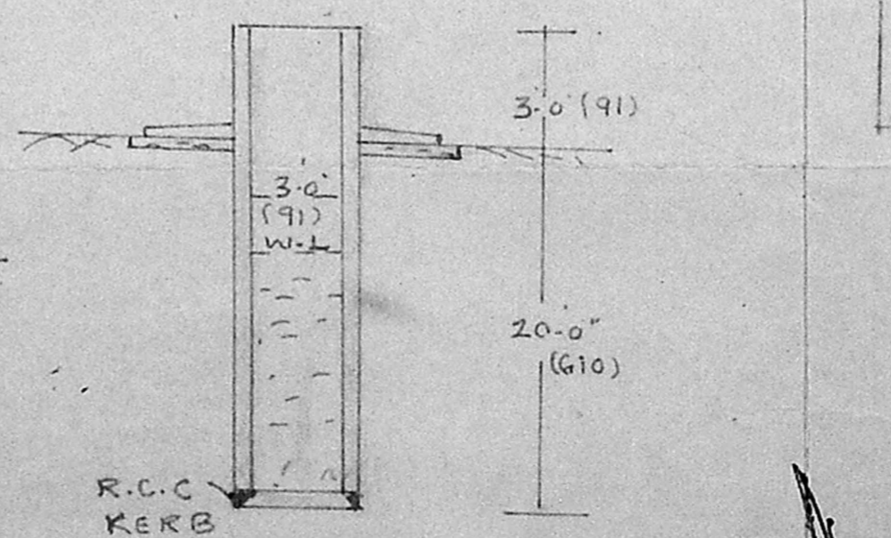

SECTION OF WELL

PLOT DETAILS
 PLOT EXTENT: 1878 SQFT (OR) 174.53 m²
 PROD. PLINTH AREA: 805 SQ. FT. (OR) 75 m²
 PLOT COVERAGE: 43%

Phone: 614378
M. SRINIVASAN, D.C.E.,
 CONSULTING CIVIL ENGINEER,
 Licenced Survey or Class II, No 84,
 CORPORATION OF MADRAS,
 Res: 41, Chengalvarayan Street,
 RAMALINGAPURAM MADR 5-12,
 Office: No. 4, Anderson Road,
 AYANAVARAM, MADRAS-23.
L. SURVEYOR.