

5

PLAN SHOWING THE PROPOSED  
DEMOLITION AND RECONSTRUCTION  
AT PRE-32 PART, CHAKKARAI CHETTY  
STREET, MADRAS 600 079, RS- NO: 124/79  
PART, DIVISION NO: 43, SCALE 1"=8;1M

JOINERIES

D- DOOR	1 M X 2.13 M
D <sub>1</sub> - DOOR	9" X 2.13"
W <sub>2</sub> - WINDOW	9" X 1.22"
W <sub>4</sub> - WINDOW	1.5' X 1.22'
V- VENTILATOR	9" X 6"
J- JALLY	6' X 6"

AREA DETAILS

PLOT AREA	- 73.08 Sqm
PRO GROUND FLOOR	- 46.4
PRO FIRST FLOOR	- 46.4
PRO TOP FLOOR	- 7.9
TOTAL PLOT AREA	- 100.7
P.C	- 63.4%
F.S.T	- 1.37


COLOUR INDEX

PROPOSED	
DEMOLITION	
ROAD	
BOUNDARY	

P. Maheswari  
OWNER'S SIGNATURE:


PHONE: 5379553  
M. R. DEENA KUMAR, B.Sc., D.C.E.,  
Consulting Civil Engineer & Contractor  
Madras Corporation Licensed Surveyor  
LICENCE NO. 130  
12, SIXTH MAIN ROAD  
JAWAHAR NAGAR, AGAPAM,  
MADRAS-600 082

LICENSED SURVEYOR:

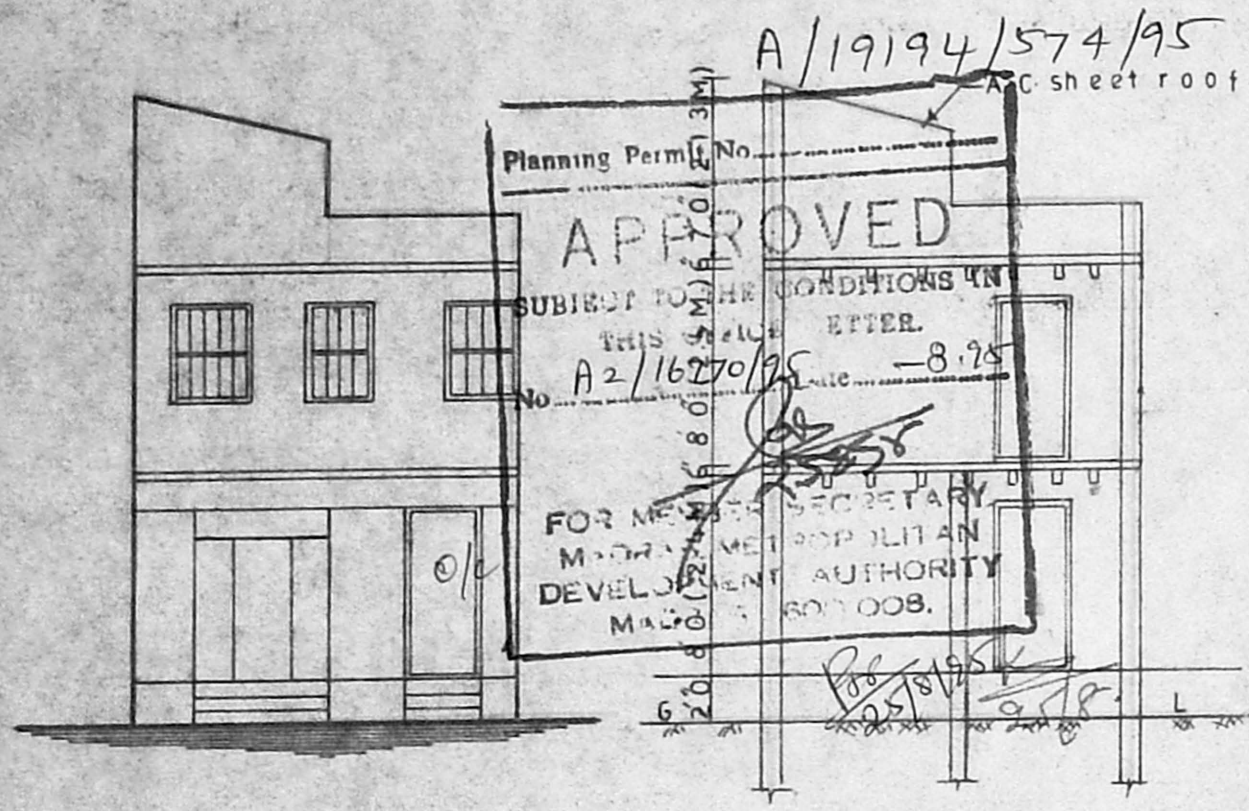


FRONT ELEVATION

SECTION ON C'D

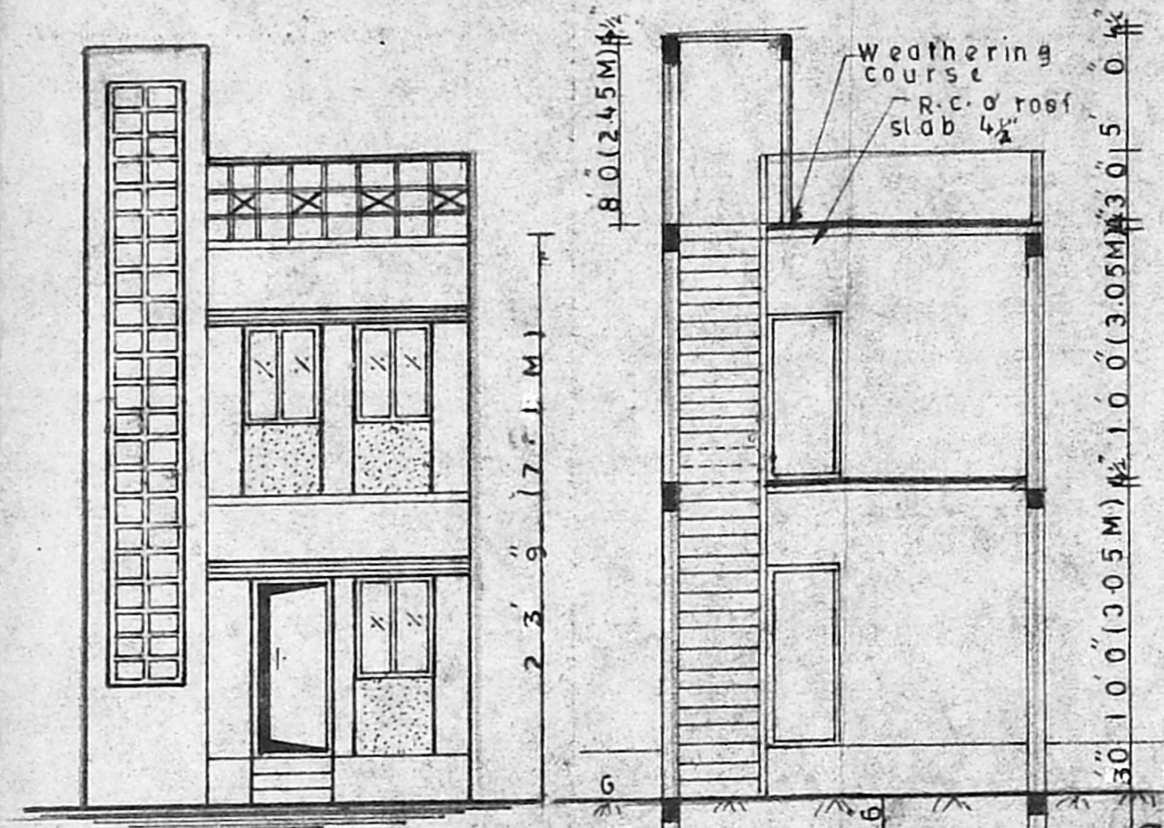

FRONT ELEVATION


SECTION ON C'D

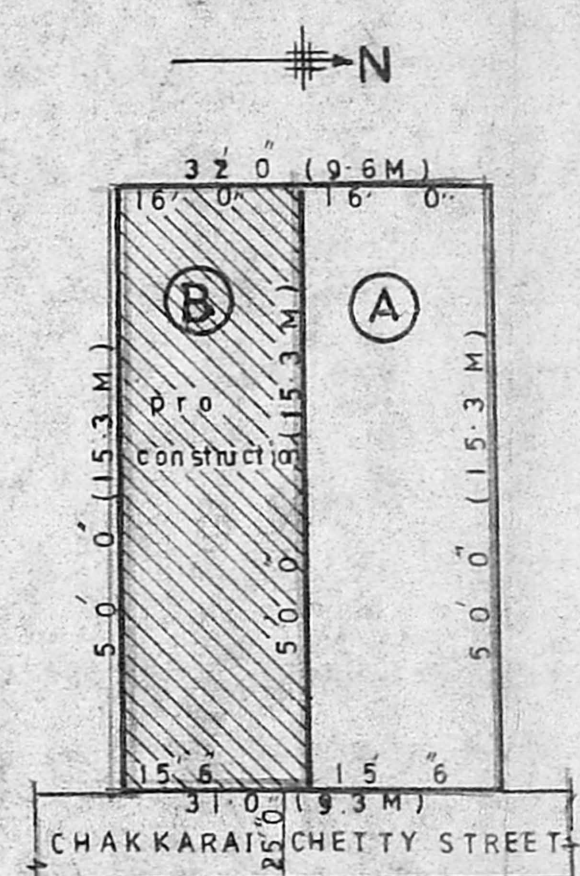

SUB DIVISION PLAN


RS: NO 124/79 BLOCK NO: 2

SCALE 1:160

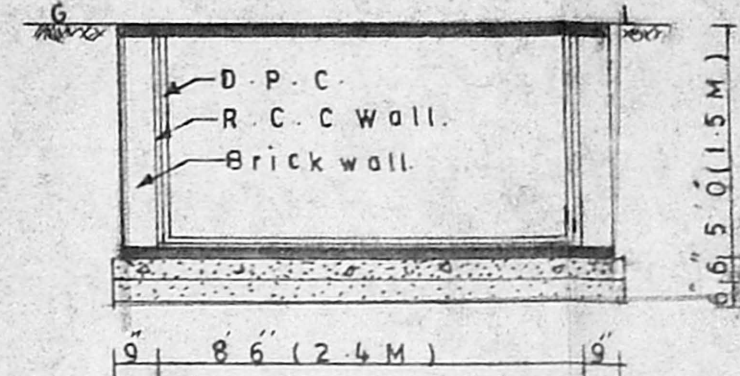

C/S OF SUMP SIZE 100 X 50


HERMETICALLY SEALED SCALE 1:40

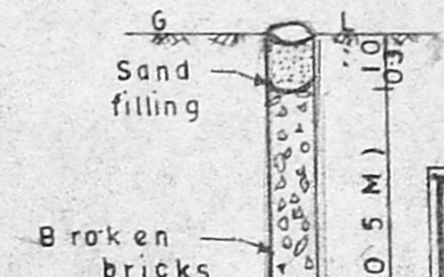


C/S OF COLLECTION OF RAIN WATER

SCHEDULE A- 73-08	
SCHEDULE B- 73-08	
TOTAL	- 146.16M


*Sanitary Plan*  
A2/16770/95-8/95

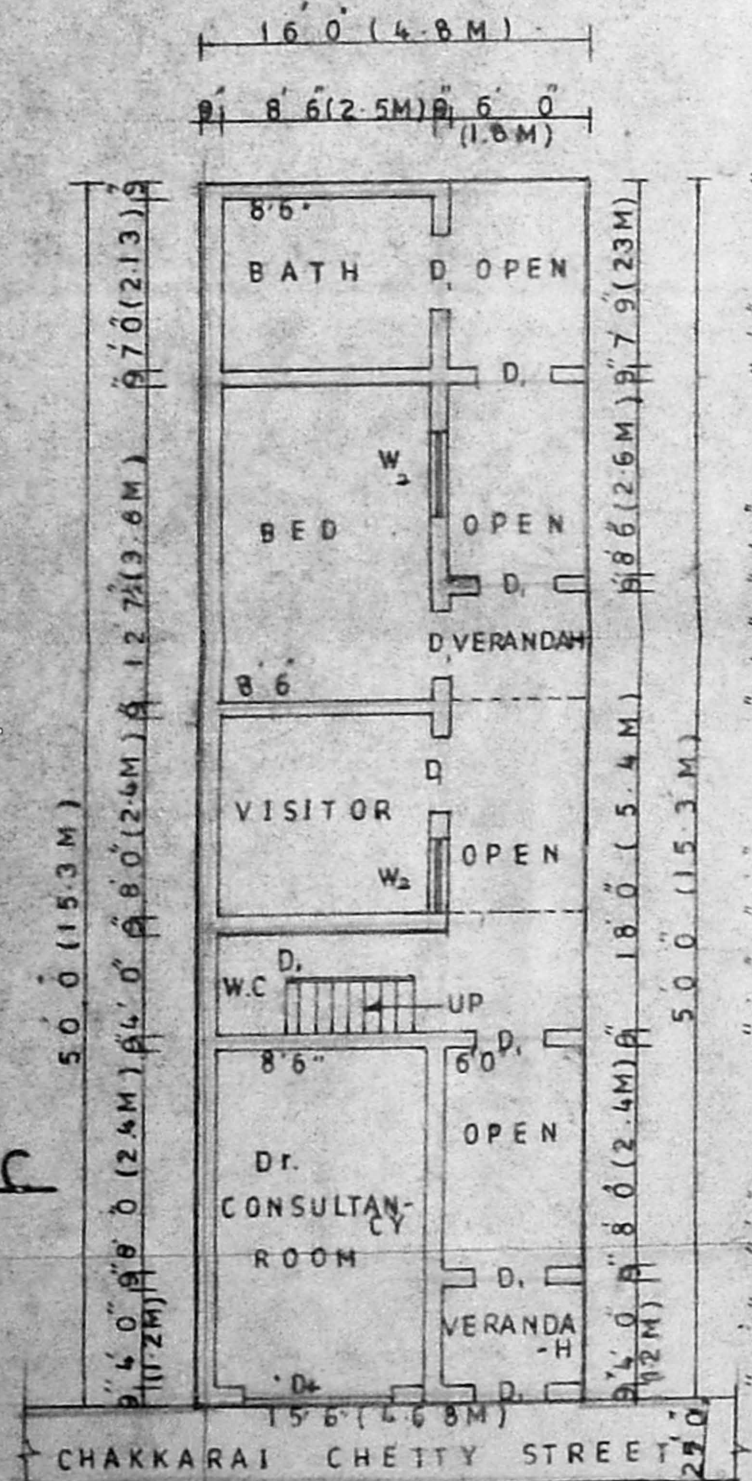


EXG. GROUND FLOOR

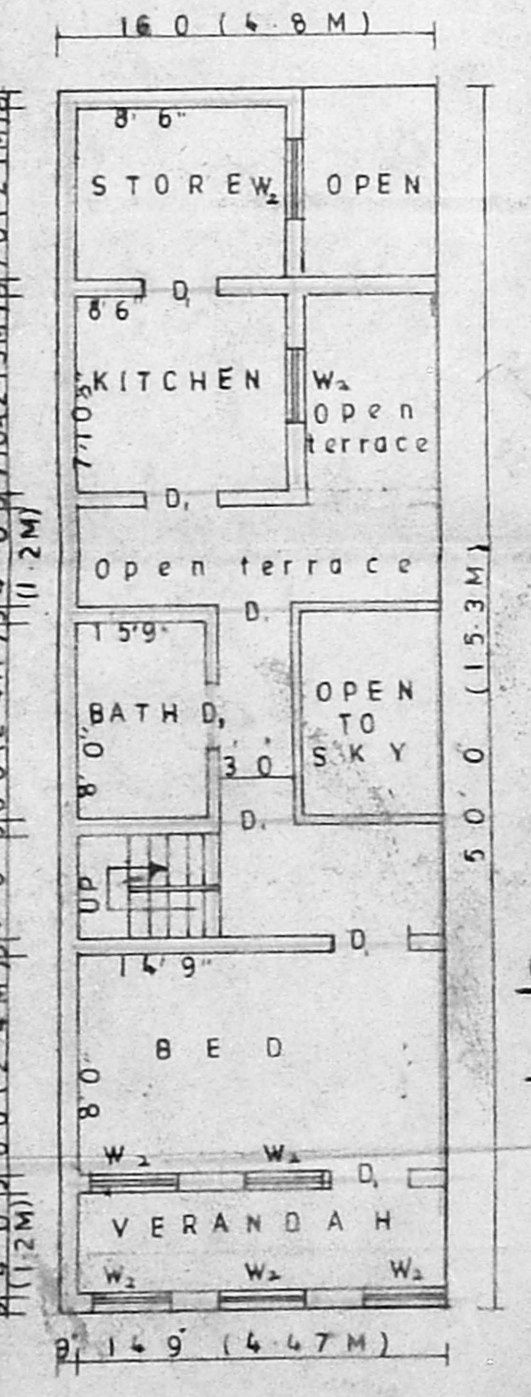


EXG. FIRST FLOOR

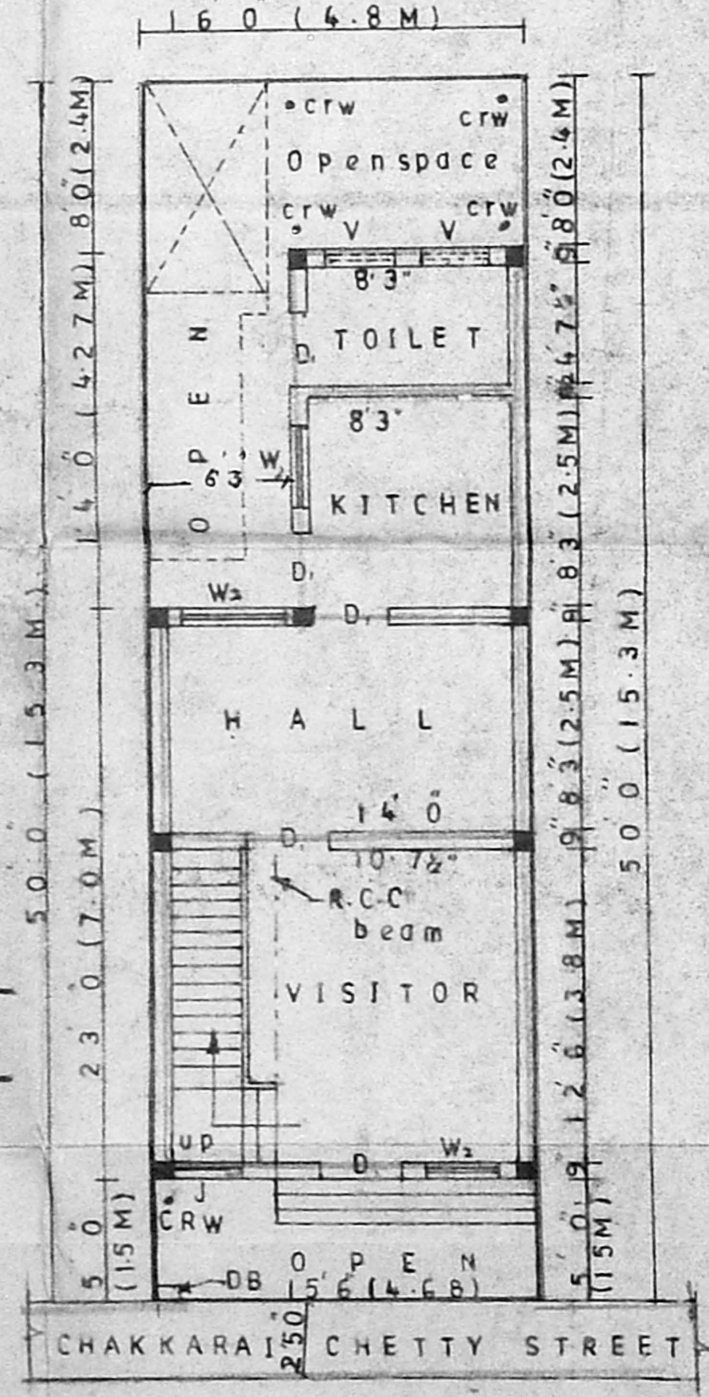

PRO. GROUND FLOOR

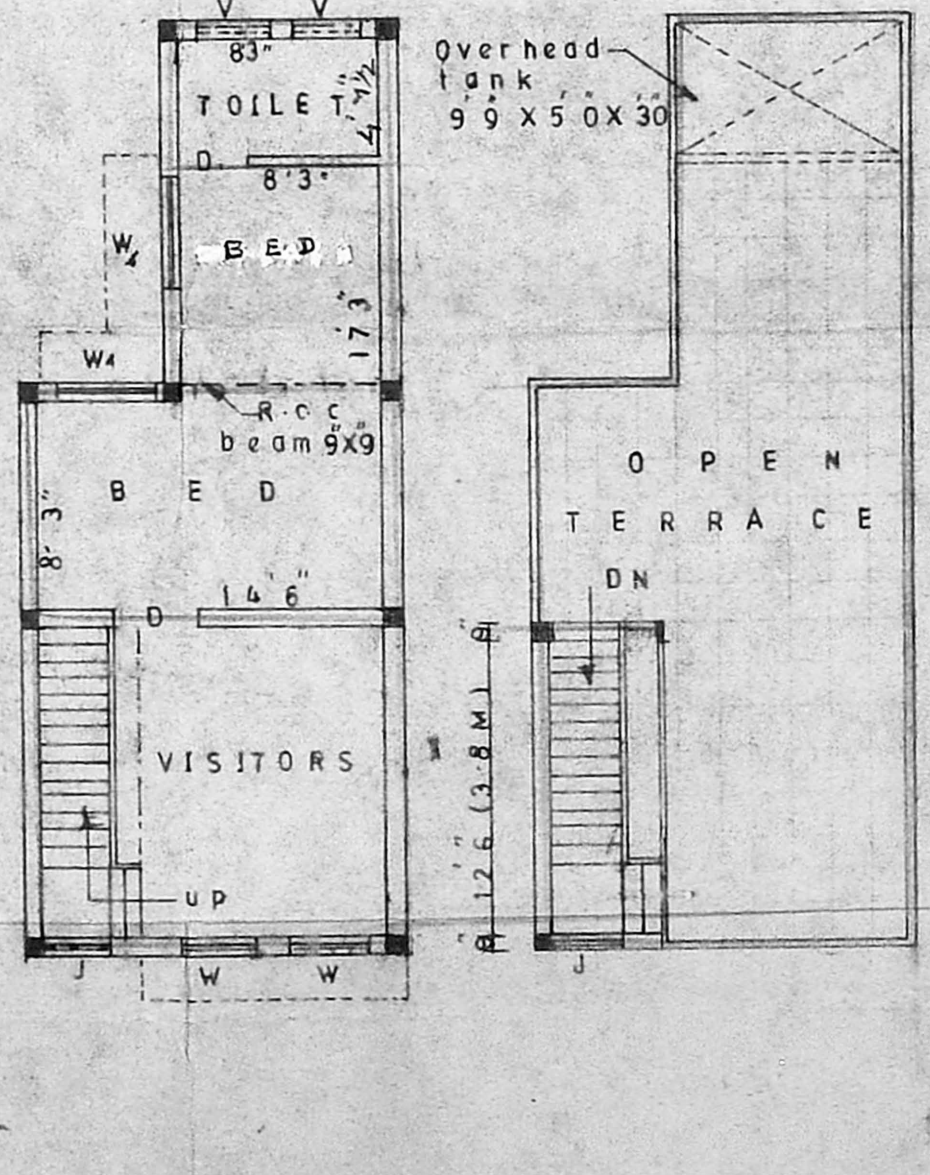

PRO. FIRST FLOOR PRO. TOP FLOOR

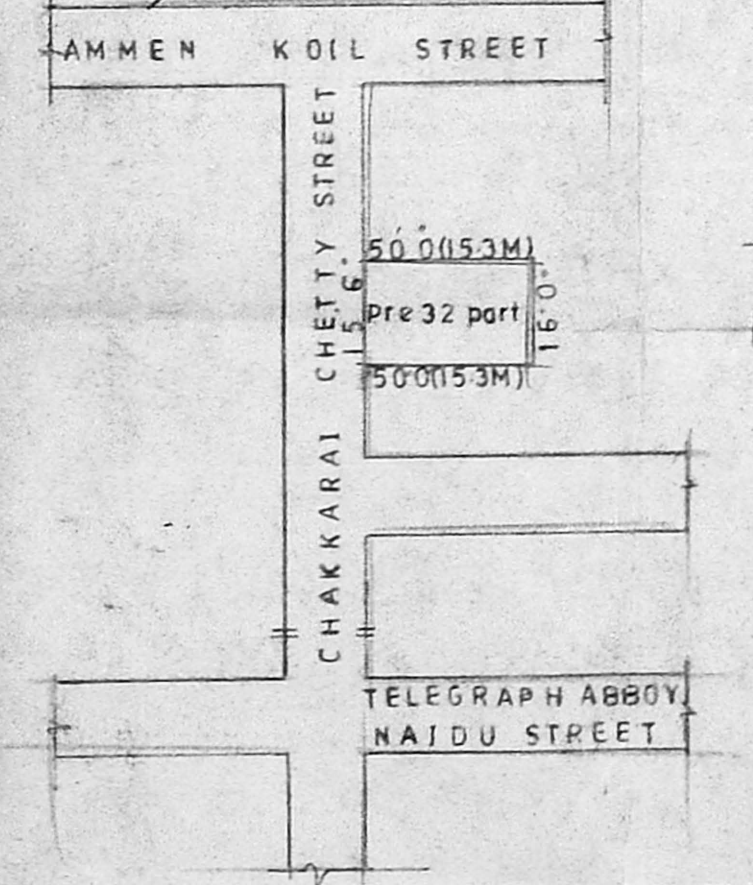

SITE PLAN  
RS NO 124/79 PART  
SCALE (N.T.S)