




FRONT ELEVATION

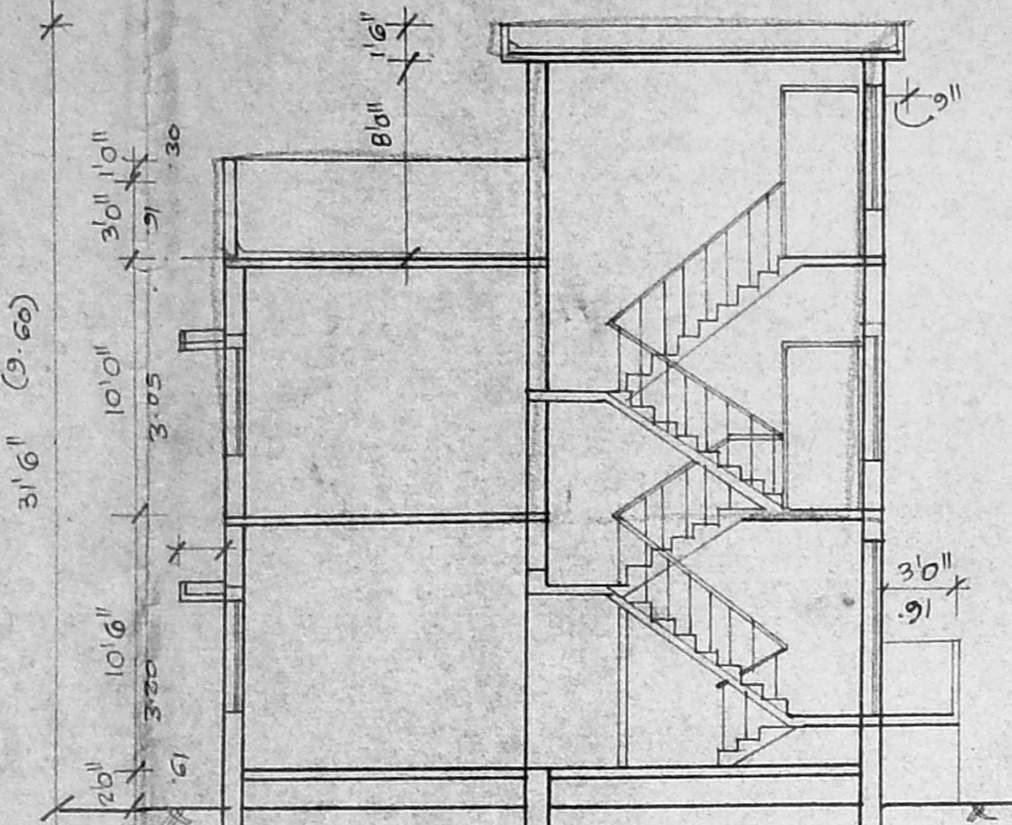

SECTION "XY"

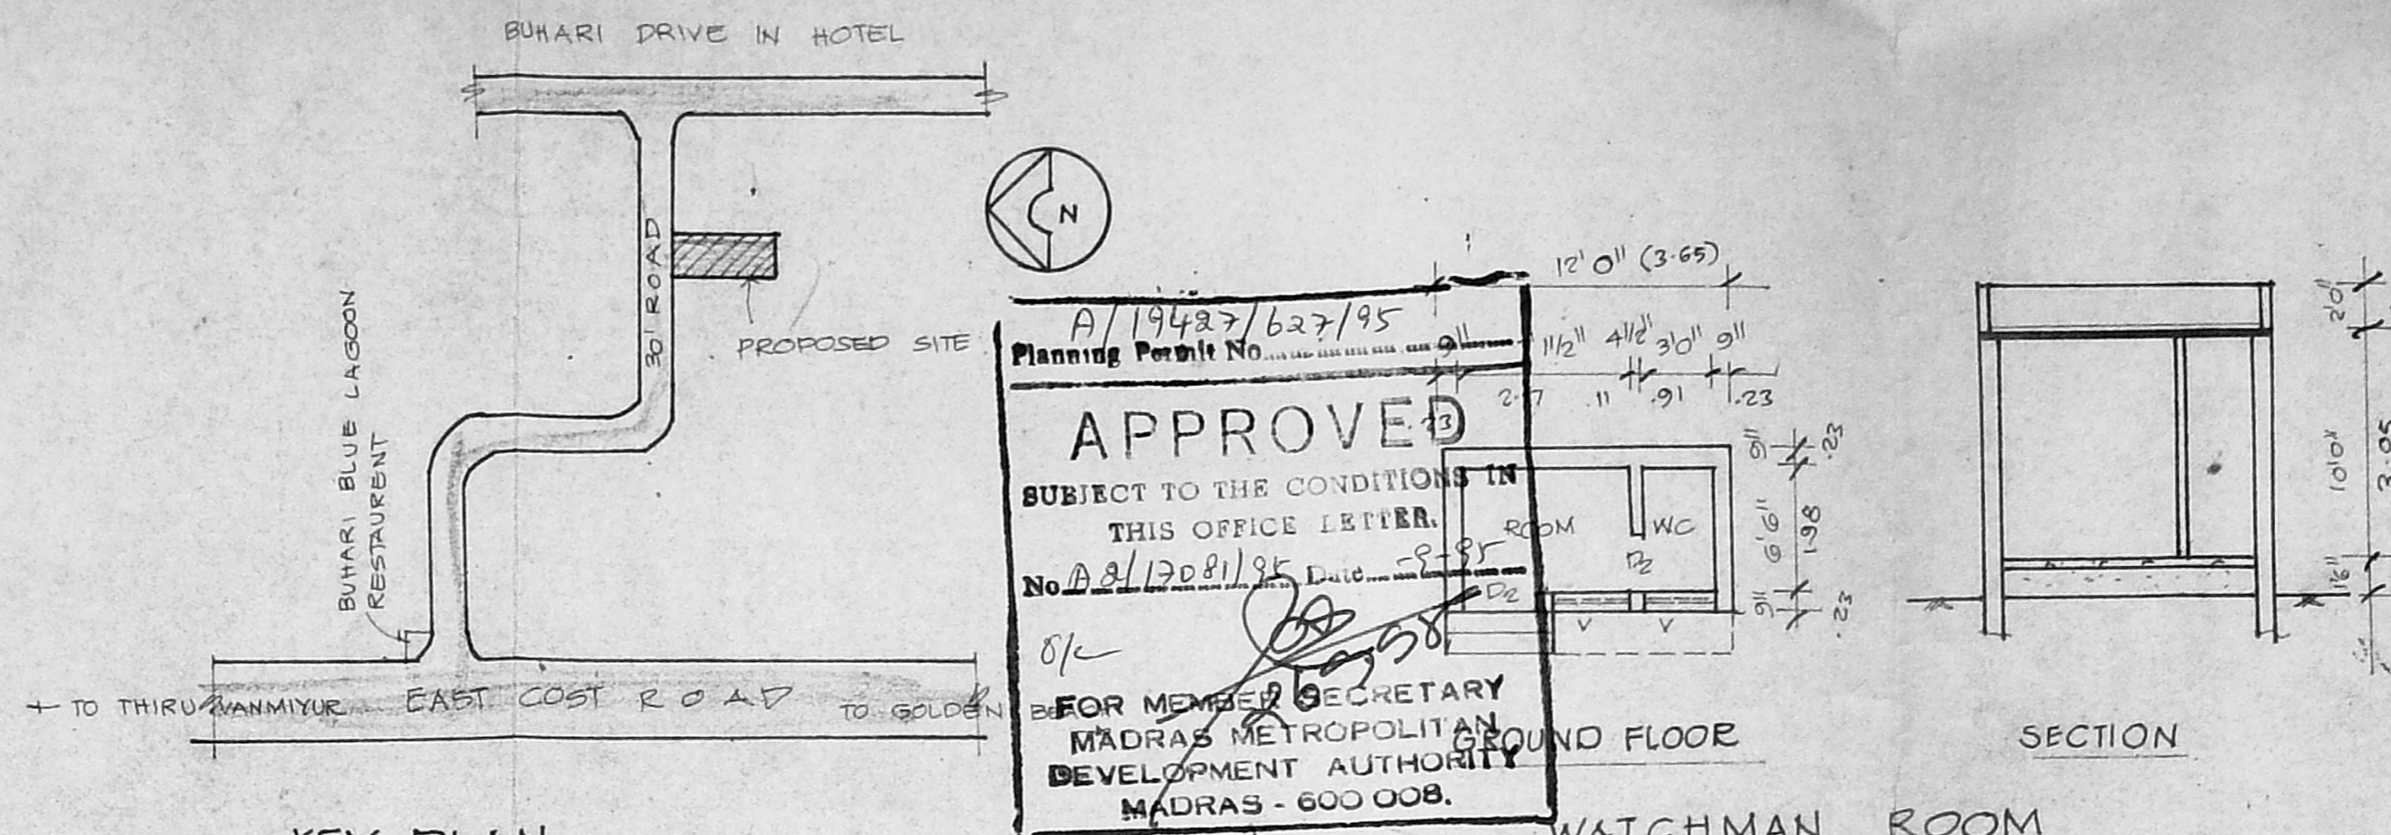


KEY PLAN (NOT TO SCALE)

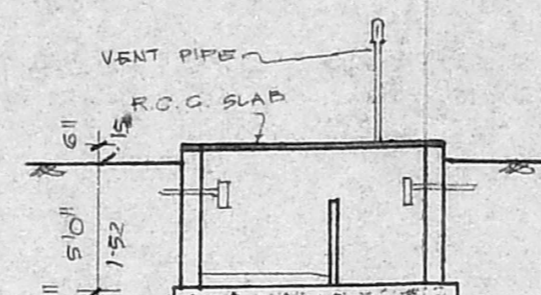


SECTION

SEPTIC TANK DETAILS

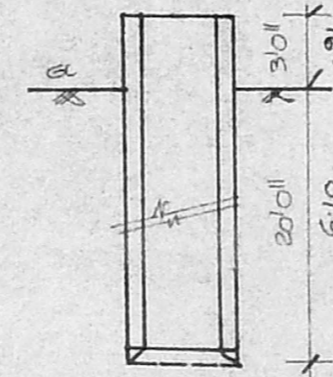


SECTION


WELL DETAILS

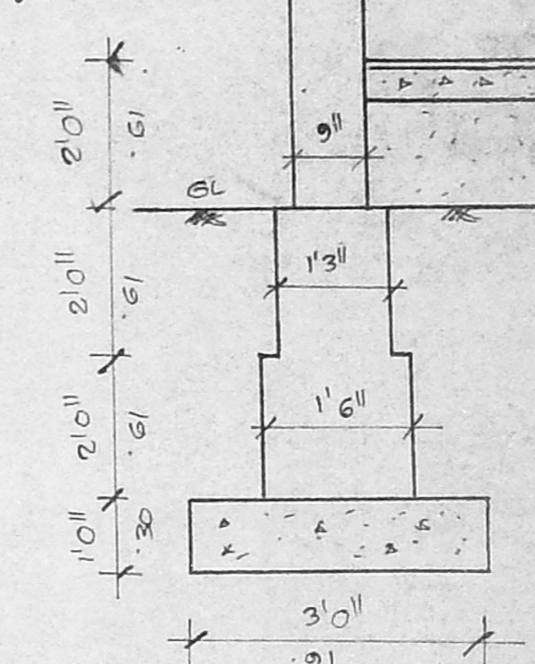


FOUNDATION DETAILS (SCALE: 3" = 8'0")

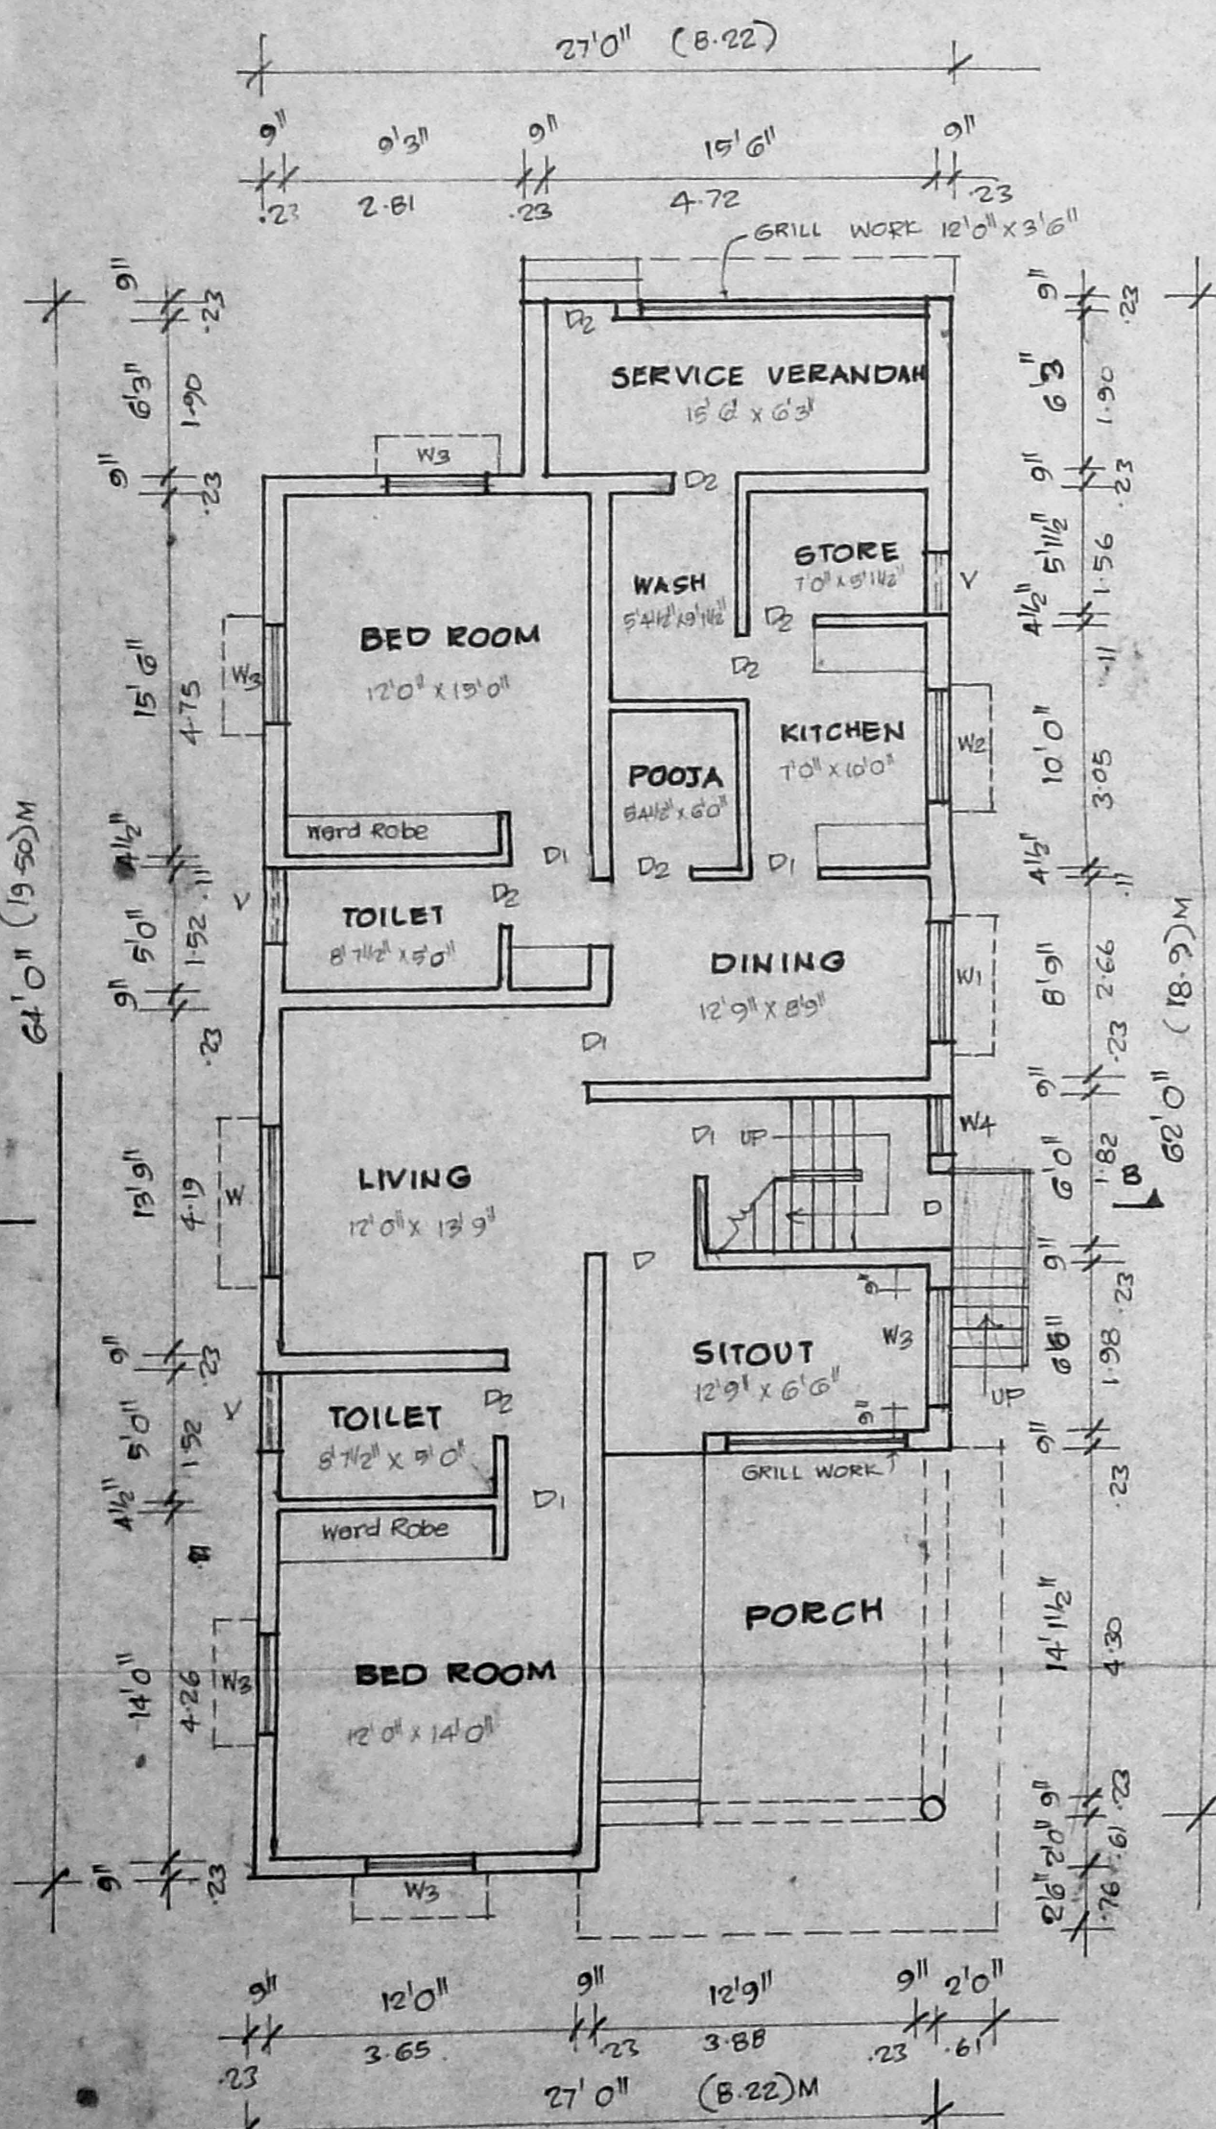


GROUND FLOOR PLAN

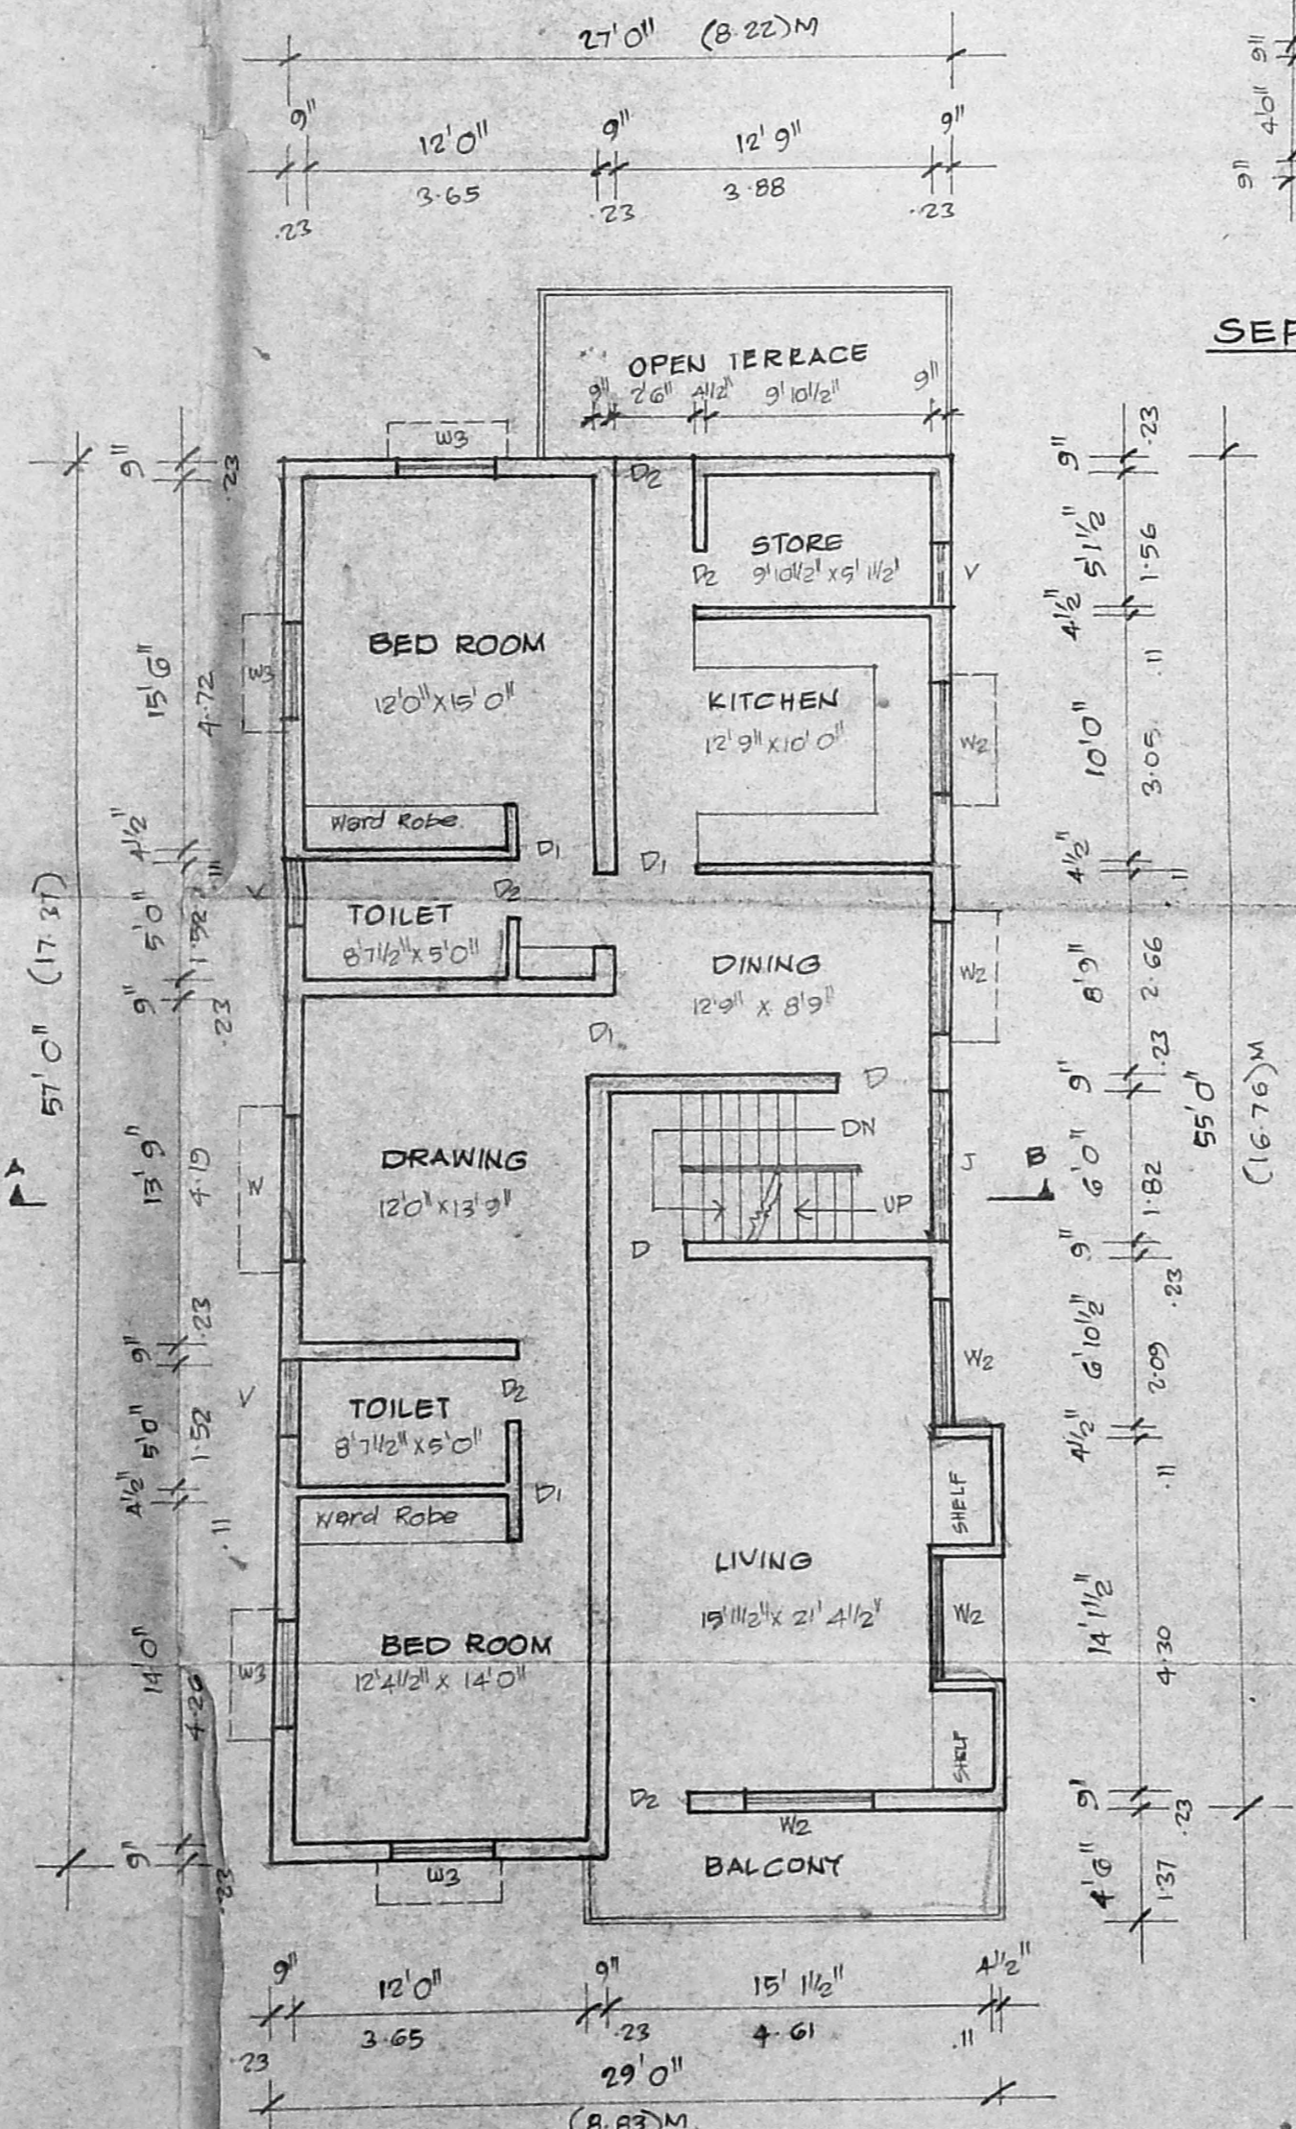

FIRST FLOOR PLAN

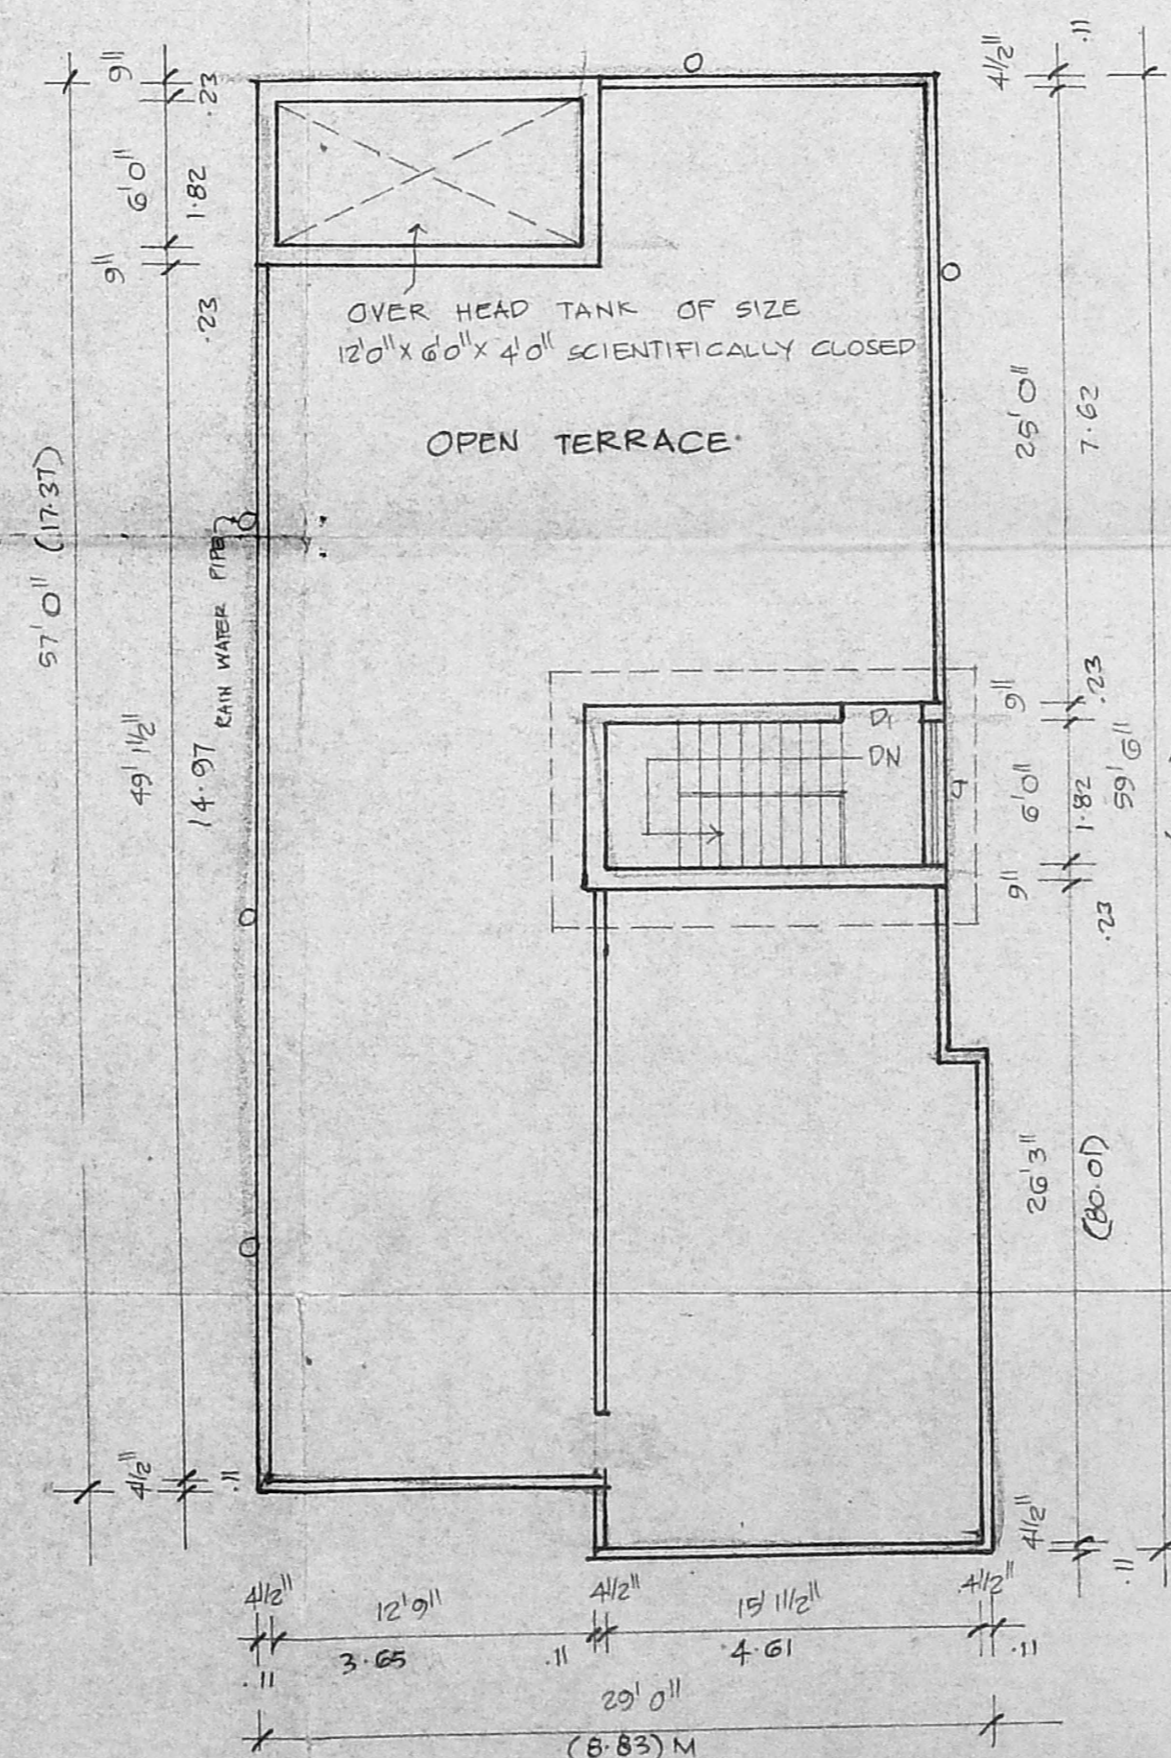

TERRACE FLOOR PLAN

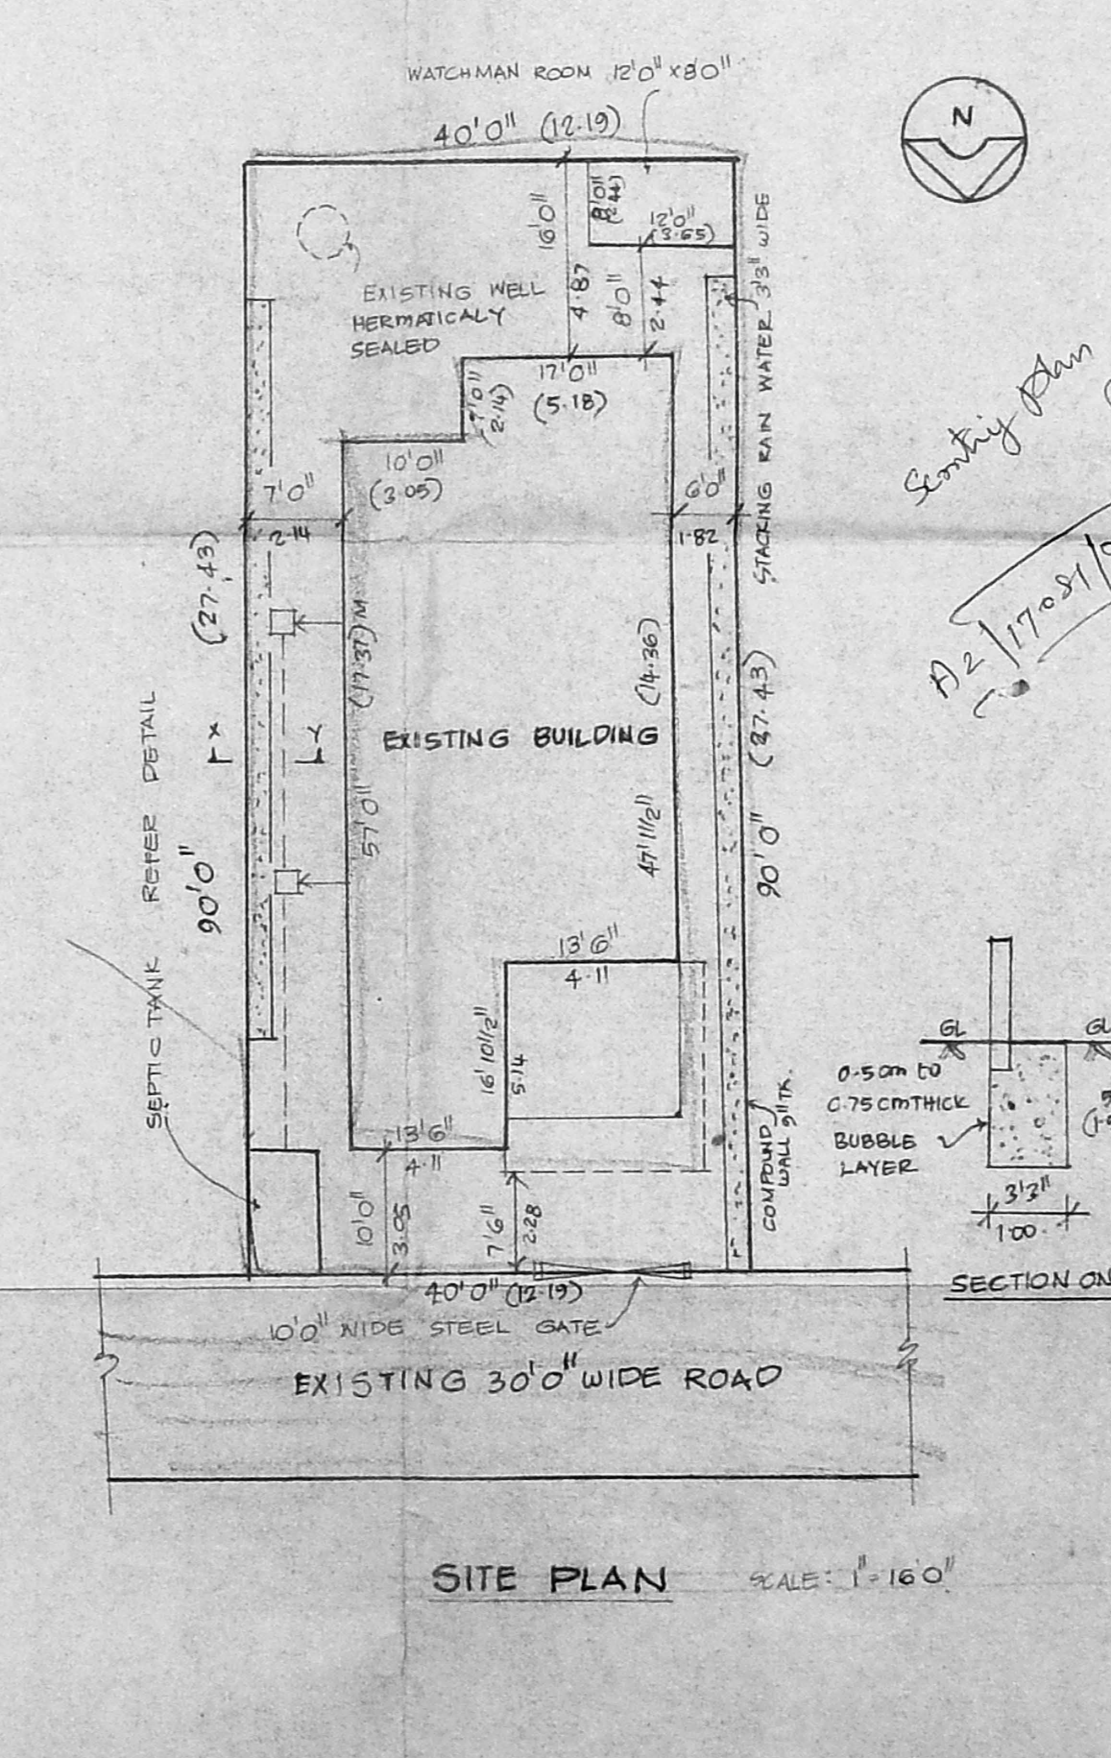

SITE PLAN SCALE: 1" = 16'0"

REGULARISATION OF EXISTING BUILDING WITH PROPOSED RENEWAL OF FIRST FLOOR ADDITIONS IN PLOT NO: 66, S. NO: 95, VILLAGE NO: 145, NEELANGARAI VILLAGE SAIDAPET TALUK, CHENGLEPET. DISTRICT SCALE: 1 INCH = 8 FEET OR (1:100)

SPECIFICATION

FOUNDATION: RR MASONRY IN CM 1:6 OVER P.C.C 1:5:10.
 FLOORING: MOSAIC TILES LAYING IN CM 1:5:10 OVER SAND FILLING
 SUPER STRUCTURE: FIRST CLASS BRICK WORK IN CM 1:5 FOR 9" WALLS & CM 1:4 FOR 4 1/2" WALLS.
 ROOFING: R.C.C 1:2:4 ROOF SLAB
 PLASTERING: CM 1:6 FOR OUTSIDE WALLS AND CM 1:4 FOR INSIDE WALLS AND CM 1:3 FOR CEILING RESPECTIVELY
 WEATHERING COURSE: PRESSED TILES IN CM 1:4 OVER BRICK JELLY LINE CONCRETE

SCHEDULE OF JOINERY

D	T.W FLUSH FLOOR	3'6" x 7'0"
D ₁	DO	3'0" x 7'0"
D ₂	DO	2'6" x 7'0"
W	T.W GLAZED WINDOW	6'0" x 4'6"
W ₁	DO	5'0" x 4'6"
W ₂	DO	4'6" x 3'6"
W ₃	DO	4'0" x 4'6"
V	VENTILATOR	3'0" x 2'0"
J	JOLLY WORK	6'0" x 5'0"
DO	DO	2'0" x 5'0"

AREA STATEMENT

TOTAL PLOT AREA	3600 SFE
TOTAL GF PLINTH AREA	1760 SFE
TOTAL P.F.	1614 SFE
STAIRCASE HEAD ROOM	107 SFE
TOTAL BUILT UP AREA	3481 SFE
PLOT COVERAGE	49%
P.S.I.	0.97

COLOUR REFERENCE

EXISTING	[Color swatch]
PROPOSED	[Color swatch]
ROAD	[Color swatch]
BOUNDRY LINE	[Color swatch]

Mrs. Bhuvan Jagannathan
OWNER

R. Mohan Rao, D.C.E.,
 LICENSED SURVEYOR
 Corporation of Madras
 REG. NO. 1-
 AMBATTUR TOWN SHIP
 ALANDUR MUNICIPALITY
 Consulting Engineer
 Office: 15, Madhav Road,
 LICEN. NO. 15/2018