



FRONT ELEVATION

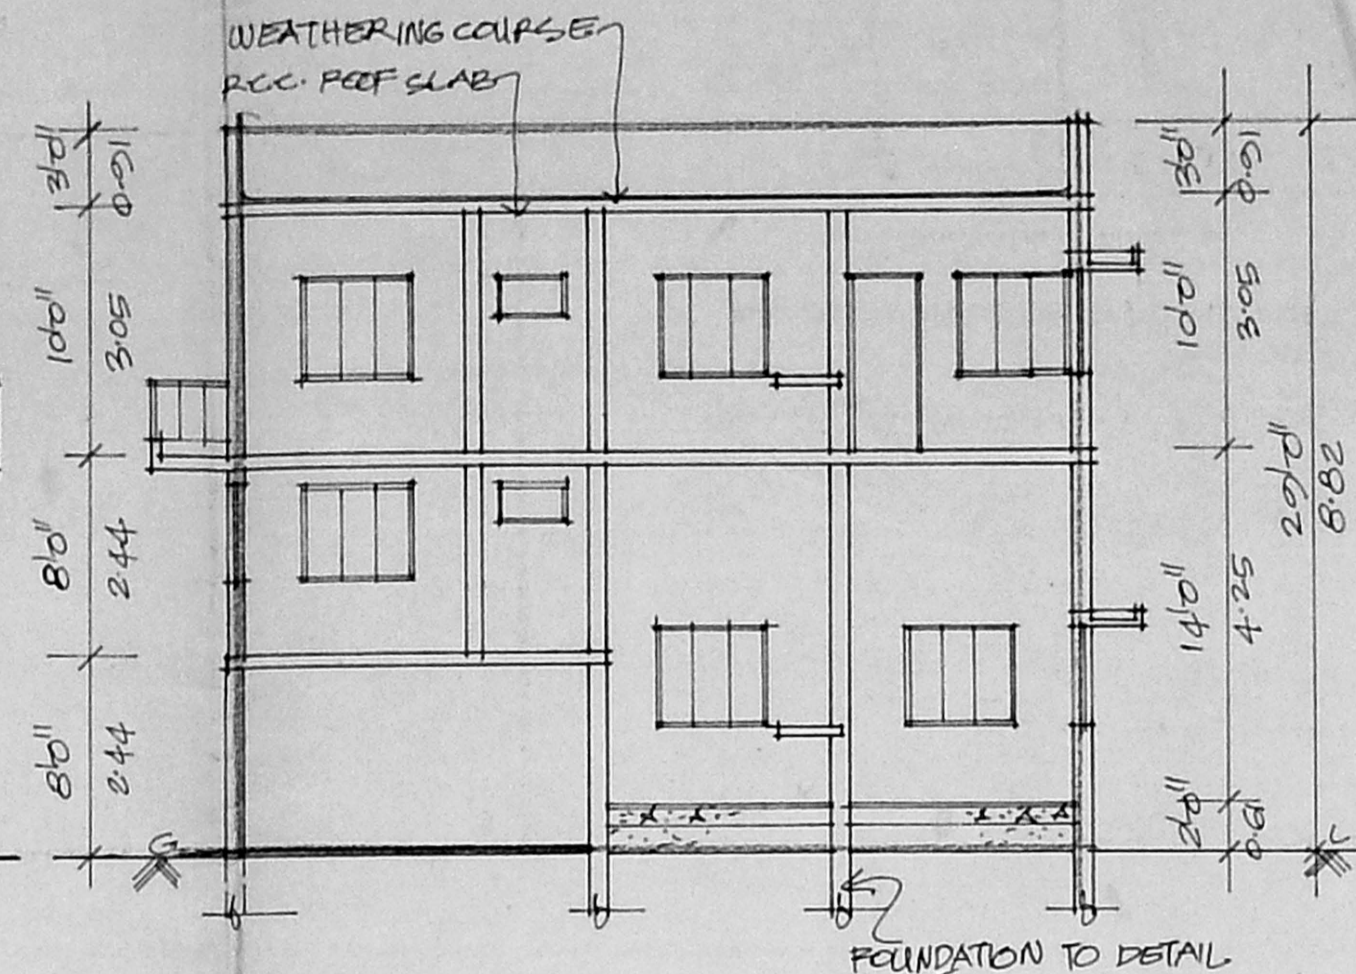


SECTION - AA A/192-86/666

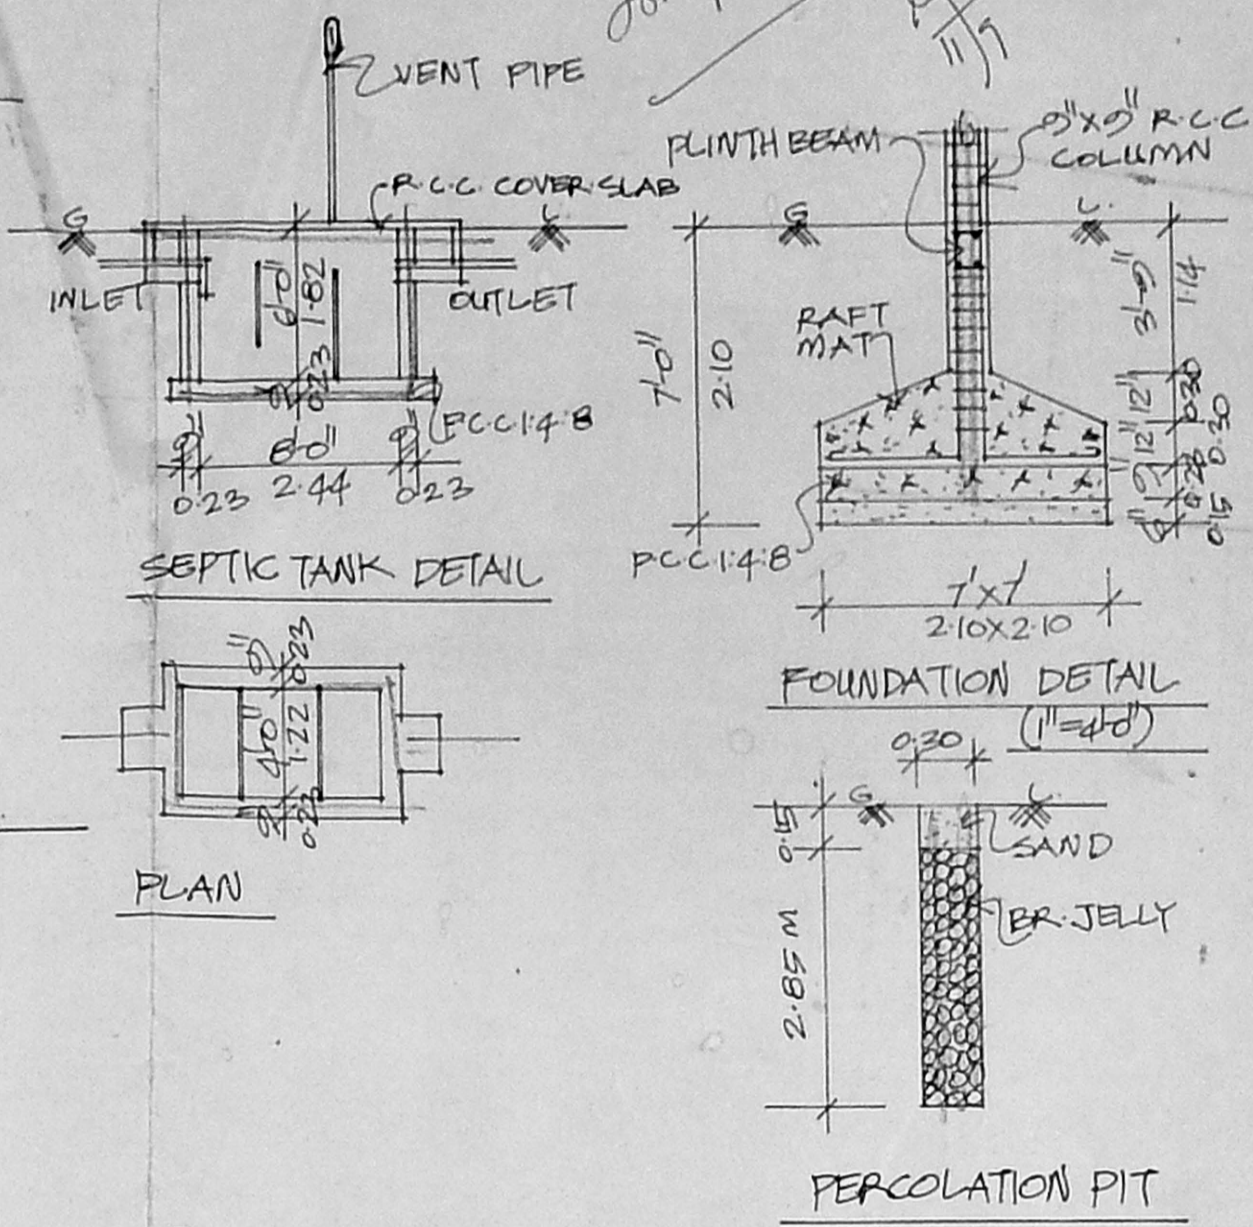

PLAN




PERCOLATION PIT

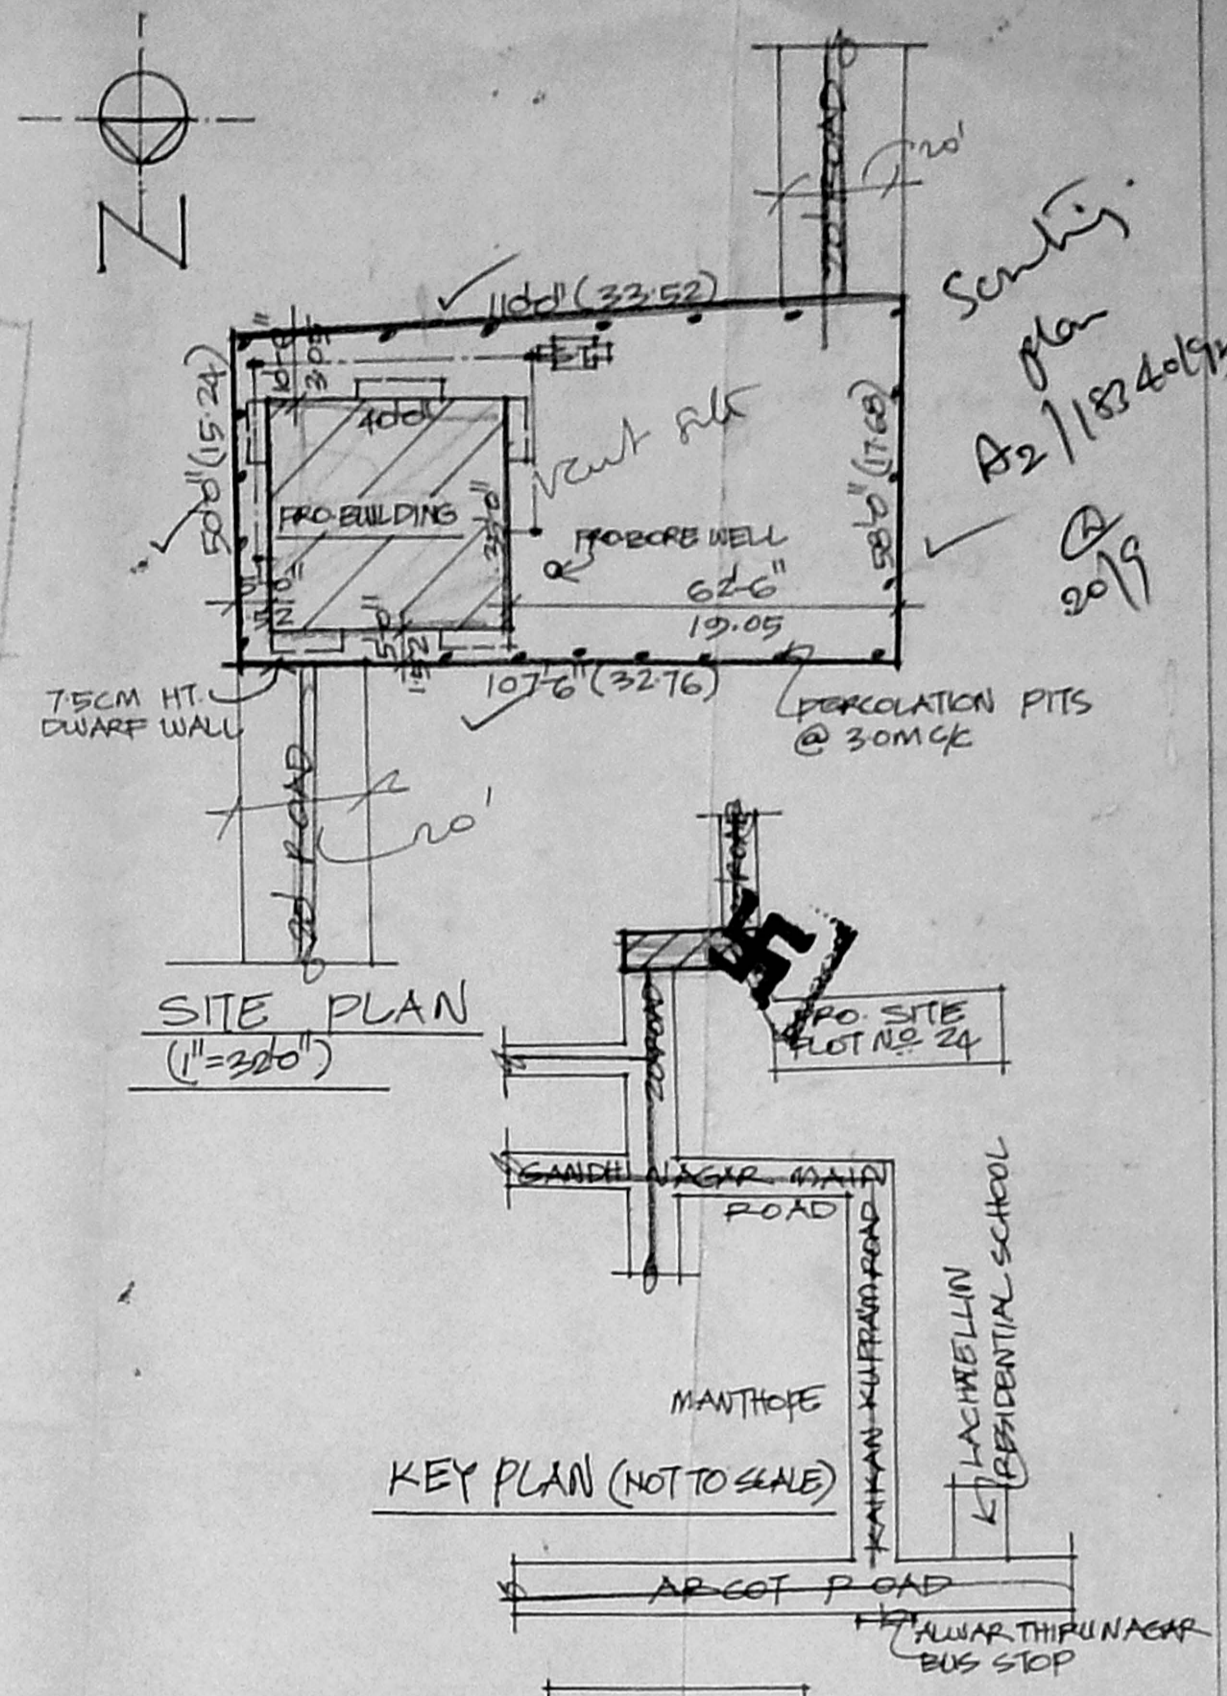

SITE PLAN (1"=30'0")


KEY PLAN (NOT TO SCALE)

Planning Permit No. **APPROVED**
 SUBJECT TO THE CONDITIONS IN THIS OFFICE LETTER.
 No. A2/18340/95 Date 17-10-95
 FOR MEMBER SECRETARY
 MADRAS METROPOLITAN
 DEVELOPMENT AUTHORITY,
 MADRAS - 600 008.

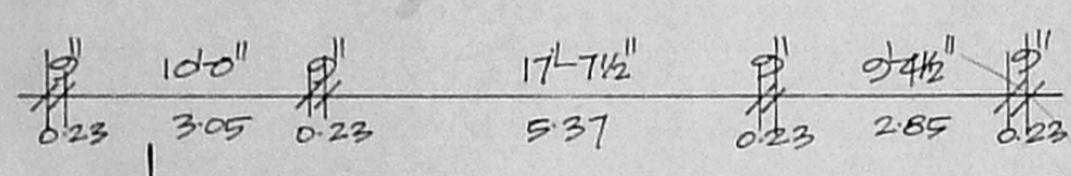
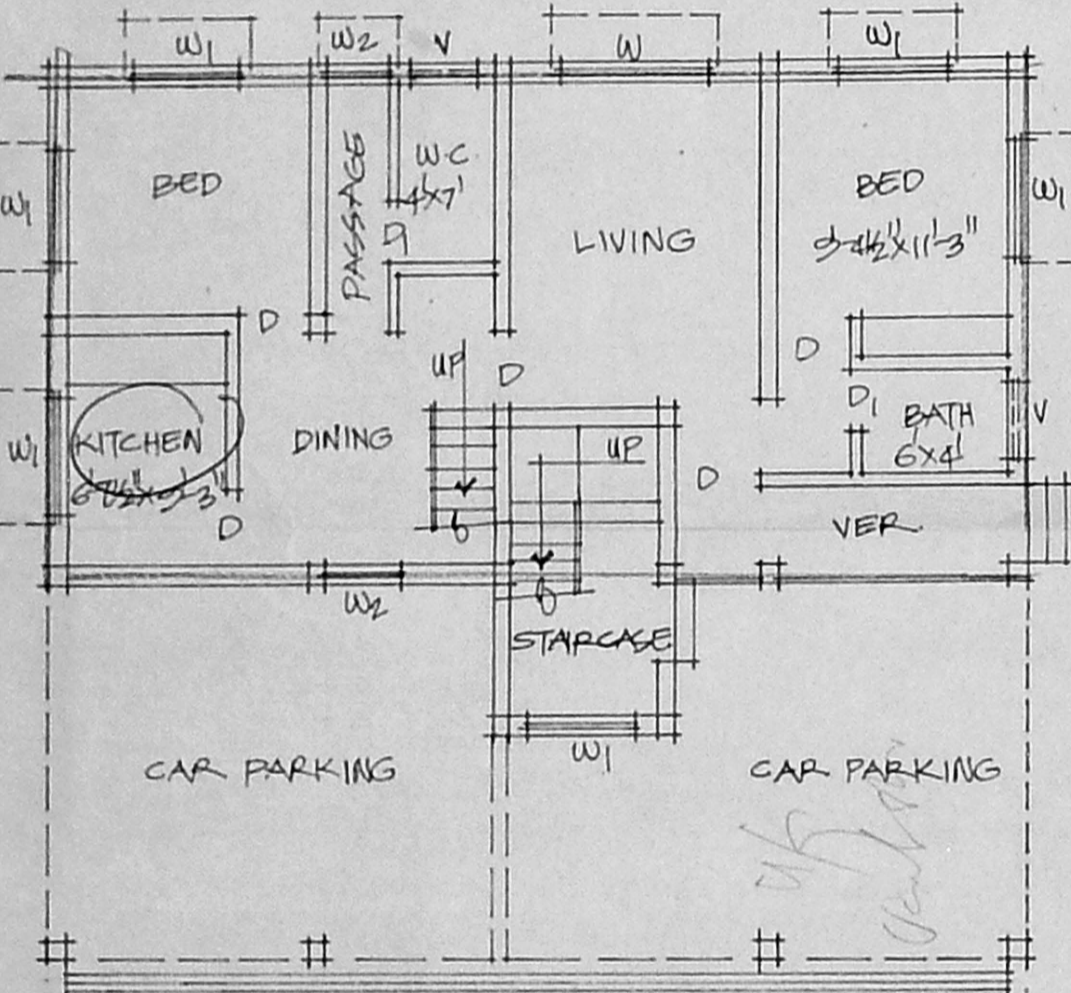
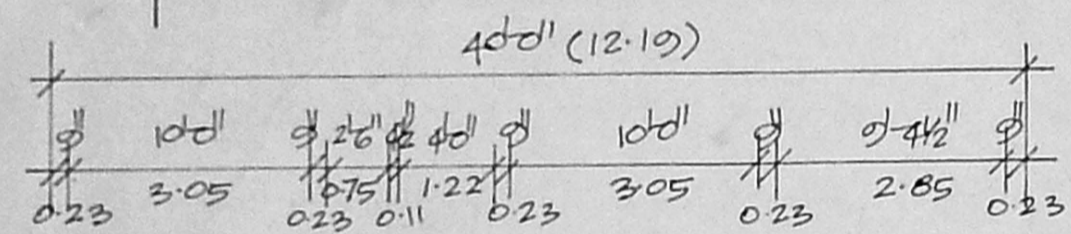


GROUND FLOOR PLAN


SCALE: 1"=8'0"

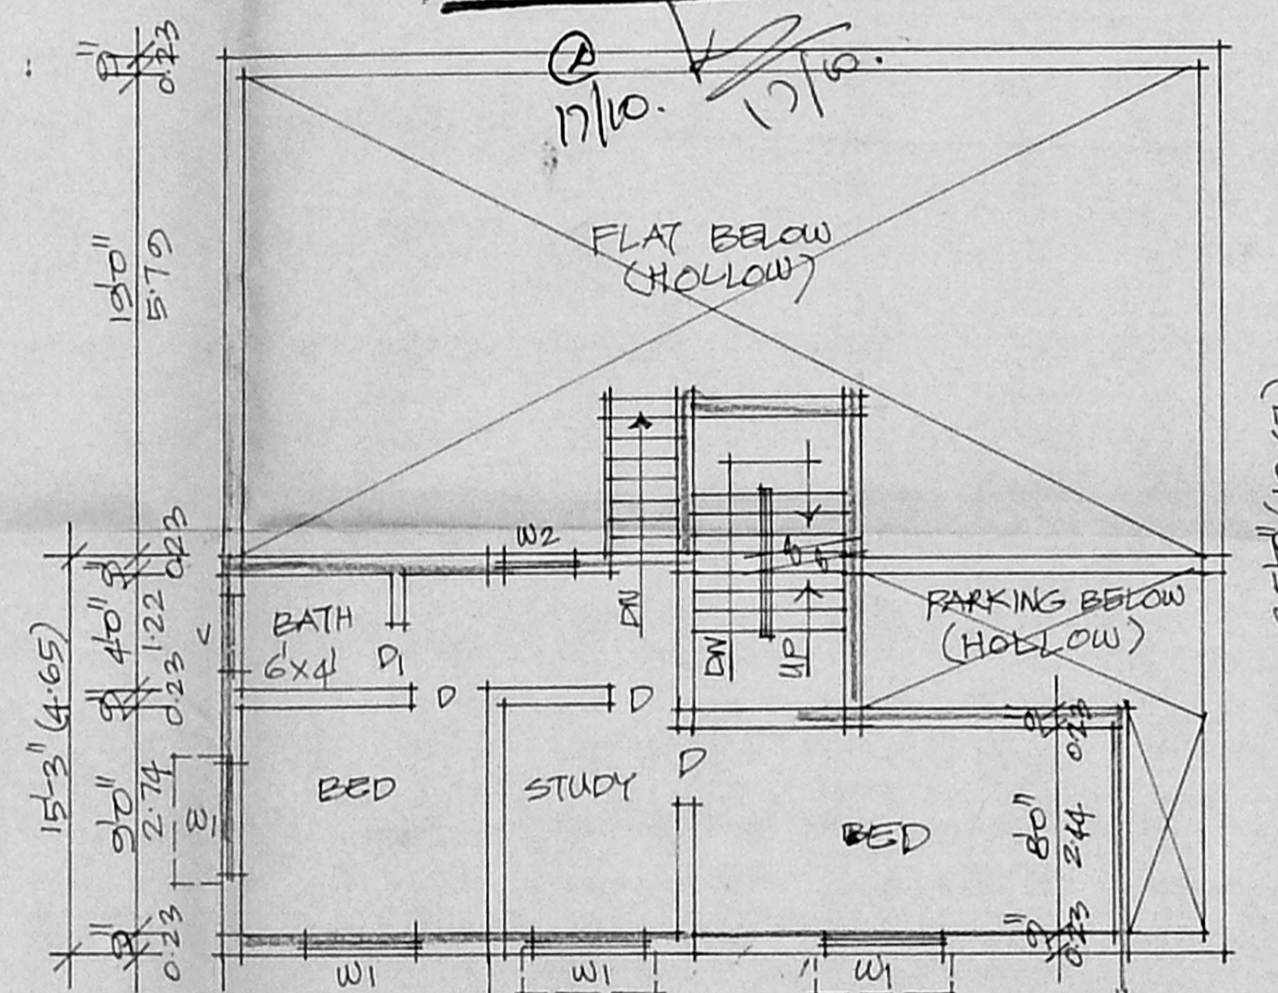

MEZZANINE FLOOR PLAN

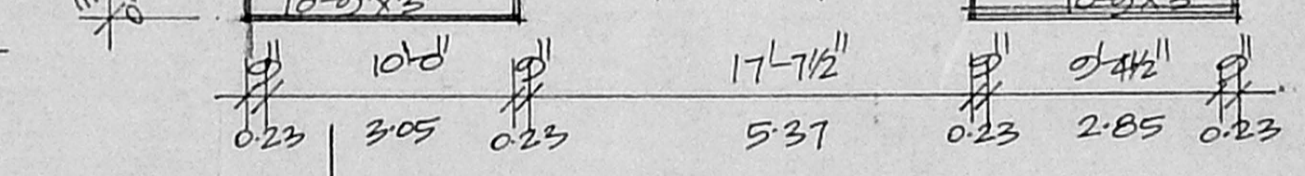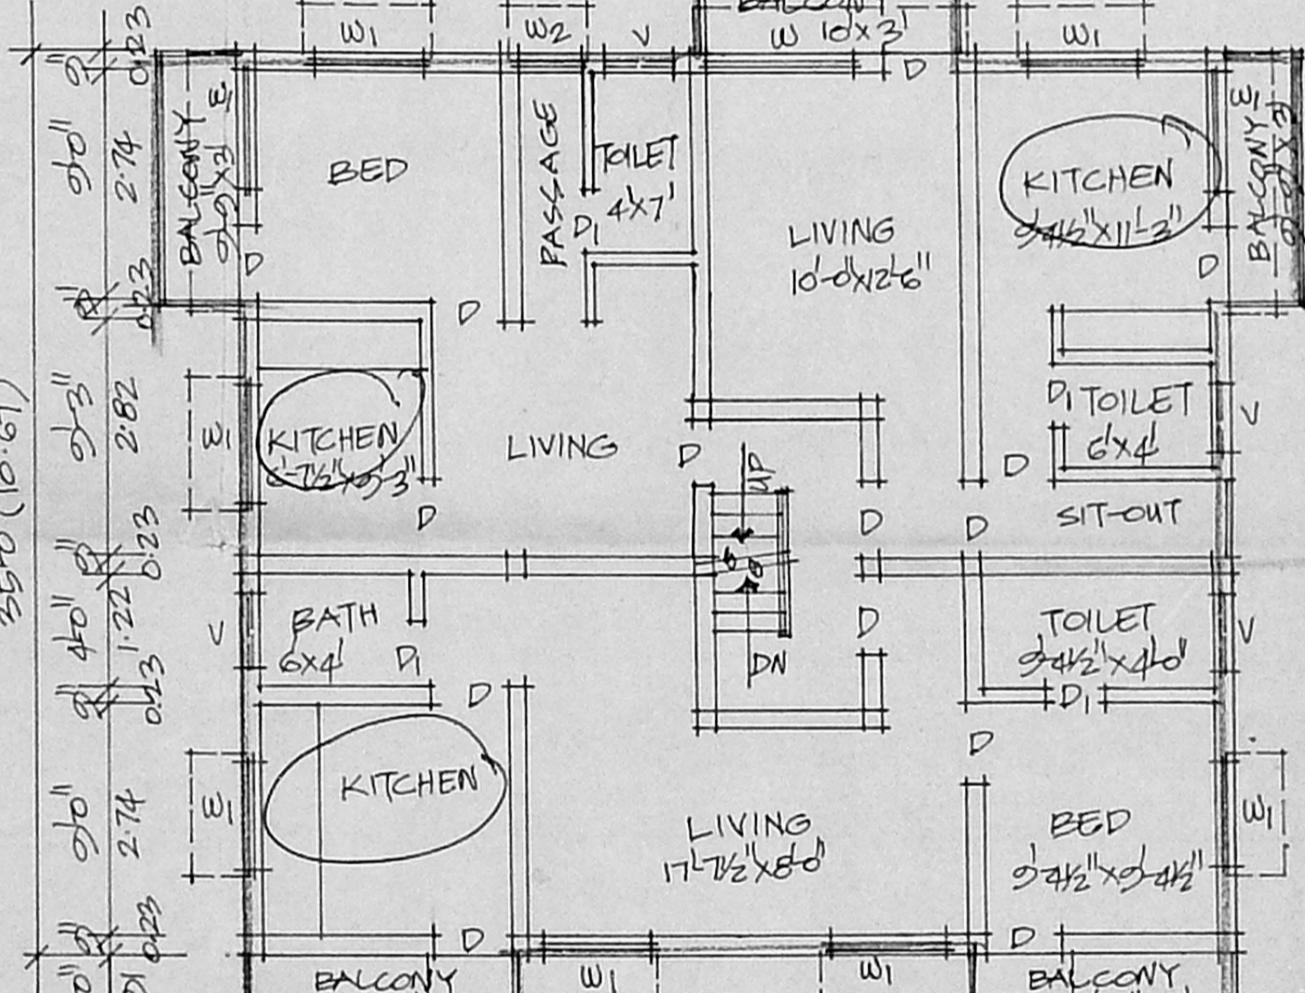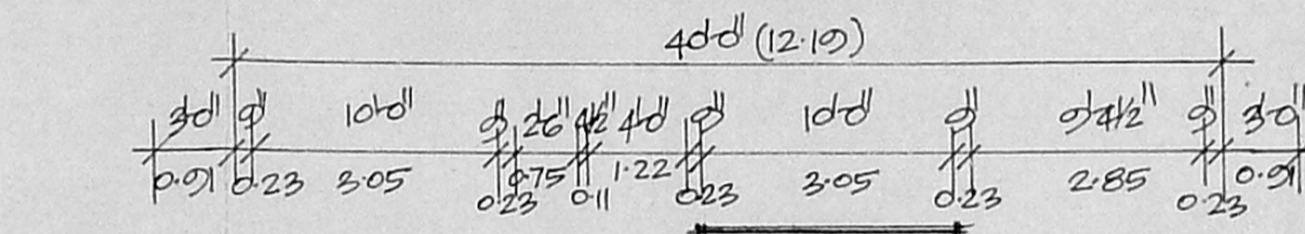

FIRST FLOOR PLAN

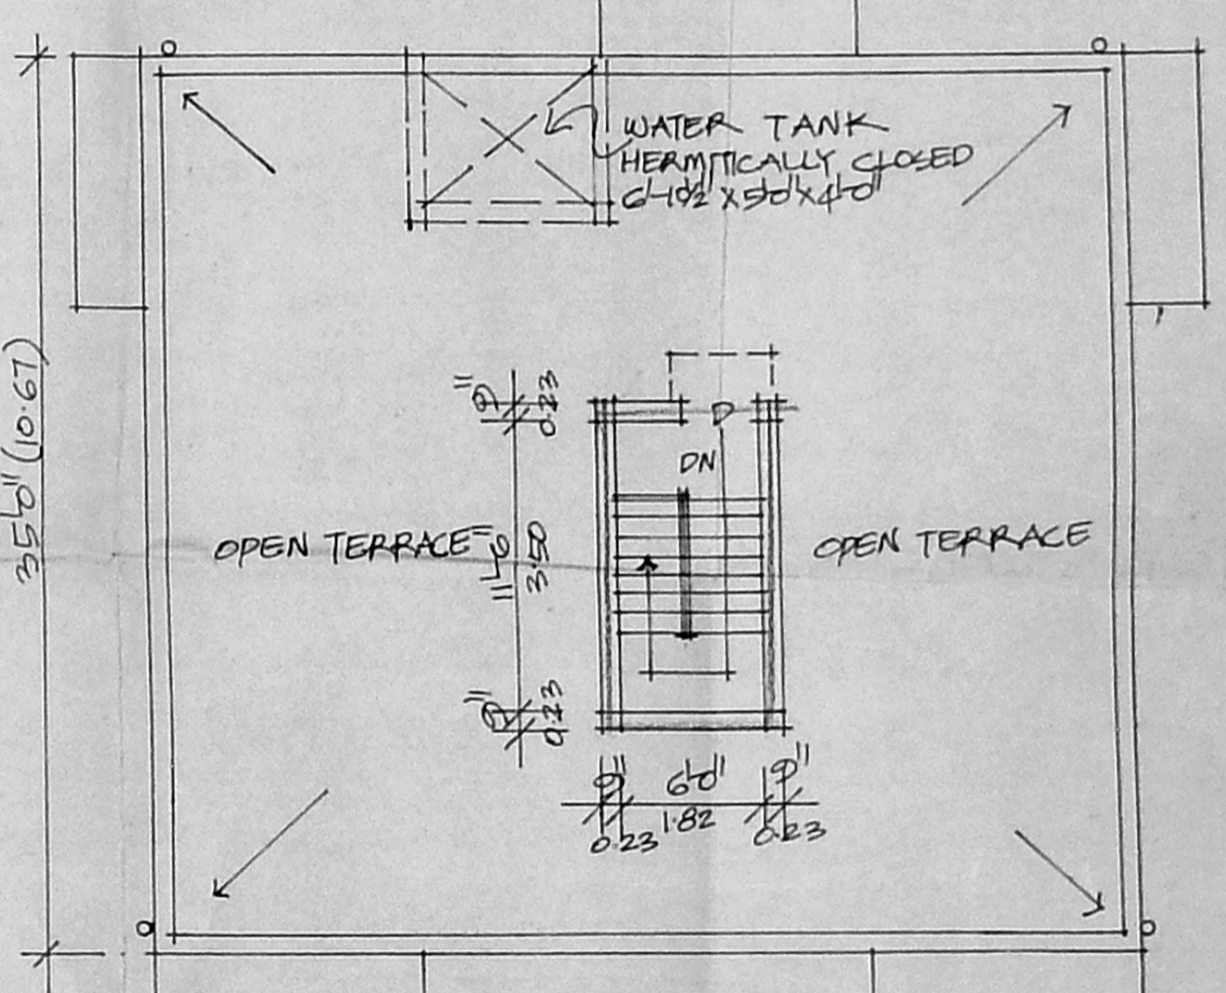

TERRACE PLAN

SPECIFICATION

P.C.C. 1:4:8 IN FOUNDATION.
SAND FILL IN FOUNDATION.
BR WORK IN C.M. 1:5.
PLASTERING WITH C.M. 1:4.
MOSAIC FLOORING.
R.C.C. WORKS IN 1:2:4 MIX.

JOINERY DETAIL

D DOOR	3'0" x 7'0"
D "	2'6" x 7'0"
W WINDOW	6'0" x 4'0"
W1 "	4'0" x 4'0"
W2 "	2'6" x 4'0"
V VENTILATOR	3'0" x 1'6"

AREA DETAIL

	SQ. FT.	SQ. M.
PLOT EXTENT	6190	575.28
GROUND FLOOR	1400	130.11
MEZZANINE FLOOR	455	42.29
FIRST FLOOR	1553	144.33
TOTAL	3408	316.73
F.S.I. : 0.55	COVERAGE: 25%	

COLOUR INDEX

[Pattern]	PROPOSED WORK
[Pattern]	PLOT BOUNDARY
[Pattern]	ROADS

PLAN SHOWING THE PROPOSED BUILDING
 AT PLOT NO. 24, GANDHI NAGAR LAY-OUT,
 S.N.O. 131, 125/4 OF VALASARAVAKKAM
 VILLAGE, SAIDAPET TALUK.

Mr. Kamal Jhingan
 OWNER'S SIGNATURE

© 4831519
 A. ARUNACHALAM D.C.B.
 CORPORATION OF MADRAS
 ALINDUR AND THE TO TOWER NO. 9
 2, Katsigam, Madras - 600 003.
 SALIGRAM, MADRAS - 600 003.
 OFFICE: 10 SE B, 11 SE B, 12 SE B,
 SIB B, 14 SE B, 15 SE B,
 NO. 203, P.A.I. N. RD. T. 101 ST.
 MADRAS - 600 008.
 LICENSED SURVEYOR