

PLAN SHOWING THE PROPOSED CONSTRUCTION OF A DWELLING HOUSE AT PLOT NO:-7B
 PILLAIYAR KOVIL STREET, ANAKAPUTHUR VILLAGE, MADRAS-70, SAIDAPET TALUK
 CHENGAI M.G.R DISTRICT, IN SURVEY No:- 49/2. NAME OF OWNER :- THIRU. C. RAMAR.

Scouting Plan
 Aa/1842/195
 23/8/95

SCHEDULE OF JOINERIES :-

D	T.W. DOOR	- 33" X 70"	1.00 X 2.13M
D ₁	- DO -	- 26" X 70"	0.76 X 2.13M
W	T.W. WINDOW	- 50" X 45"	1.52 X 1.37M
W ₁	- DO -	- 40" X 45"	1.22 X 1.37M
W ₂	- DO -	- 40" X 26"	1.22 X 0.76M
V	VENTILATOR	- 20" X 20"	0.61 X 0.61M

SCALE - 1:100 - (1" = 8'0")
 A/19259/639/95


Planning Permit No. 10/95
APPROVED
 SUBJECT TO THE CONDITIONS IN THIS OFFICE LETTER.
 No. 12/1842/195 dt. 11/10/95
 FOR MEMBER SECRETARY
 BROCKHIMERKOPOLMAN MIX
 DEVELOPMENT AUTHORITY
 MADRAS - 600 005 CHAHE
 WALL PLASTERING IN C.M.S MIX.

AREA STATEMENT


	SQ. FT	SQ. M
PLOT AREA	- 1830.00	170.07
PLINTH AREA	- 880.00	81.78
PLOT COVERAGE	- 48%	
F.S.I	- 0.48	

COLOUR INDEX

PRO. CONSTN	- [Symbol]
EXG. ROAD	- [Symbol]
BOUNDARY OF PLOT	- [Symbol]

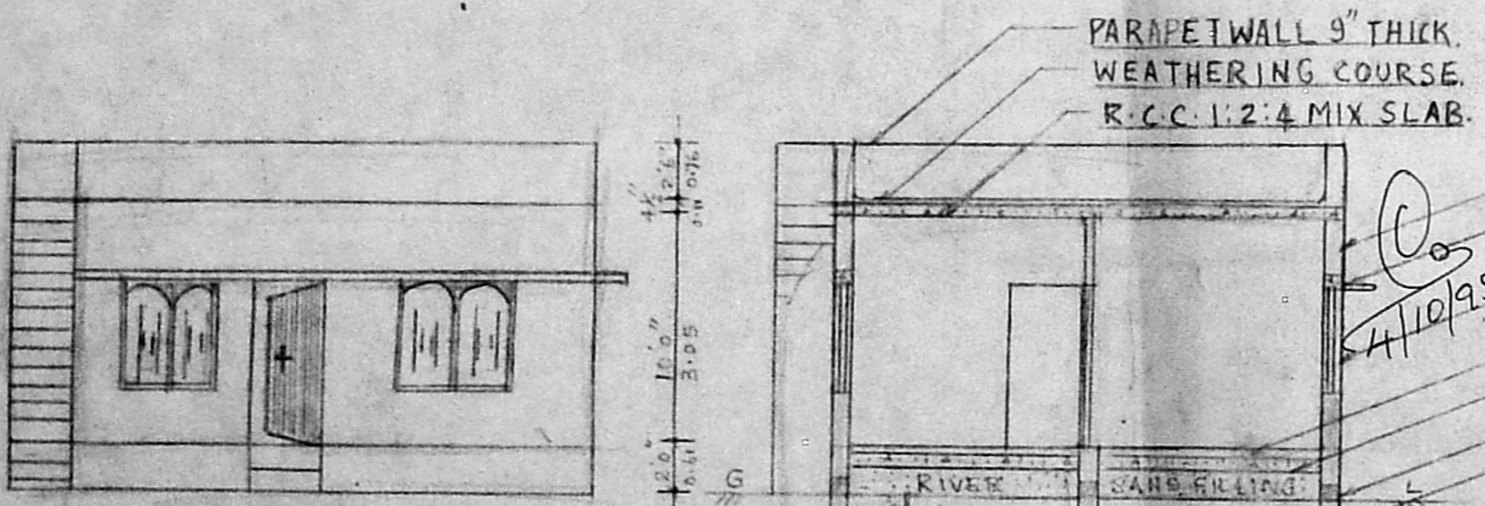


BRICKWORK IN C.M.S MIX.
 DRAINARY MOSAIC FLOORING.
 F.C.C. 1:4:8 MIX FOR BASEMENT
 R.C.C. 1:2:4 MIX PLINTH BEAM 6" X 9"
 R.C.C. 1:2:4 MIX COLUMN 5" X 9"
 R.C.C. 1:2:4 MIX COLUMN FOOTING.

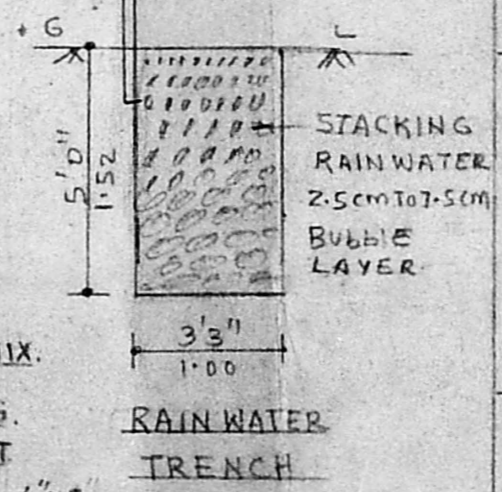


FRONT ELEVATION


SECTION AB

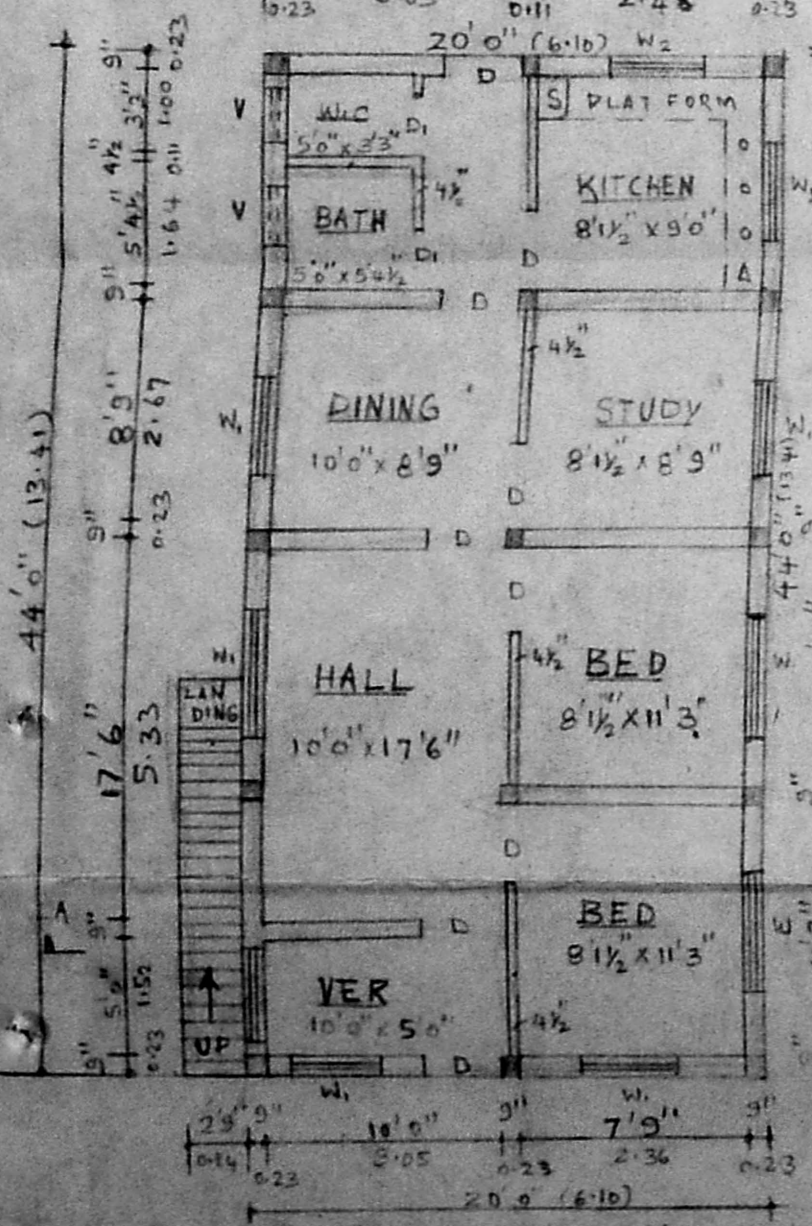


PRO. G.F. PLAN

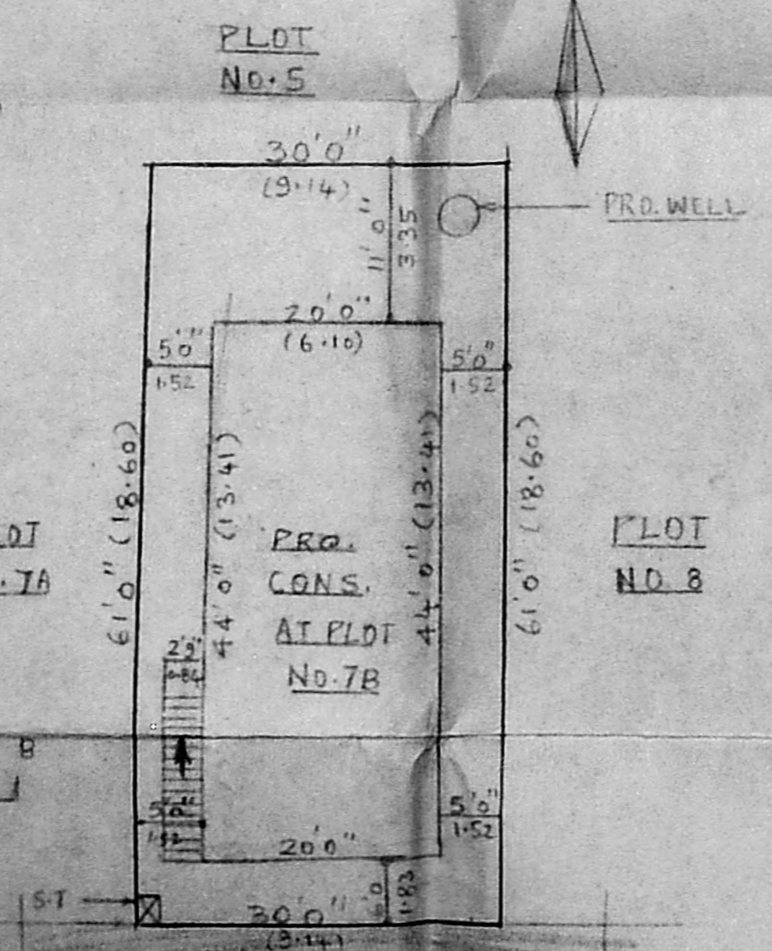

SITE PLAN (SCALE - 1:1200)

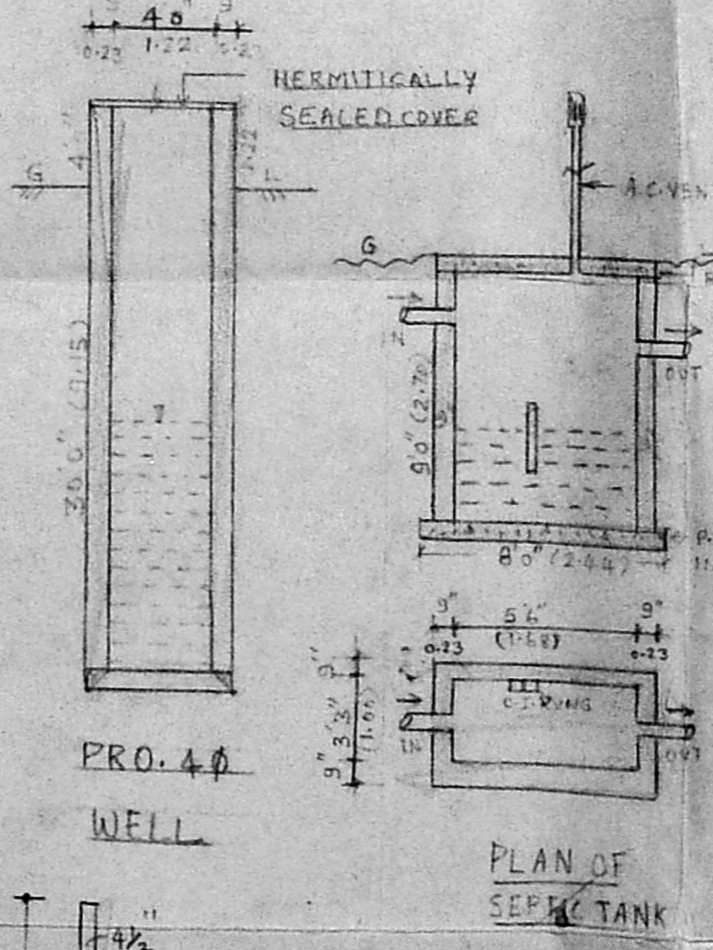

COMPOUND WALL SECTION

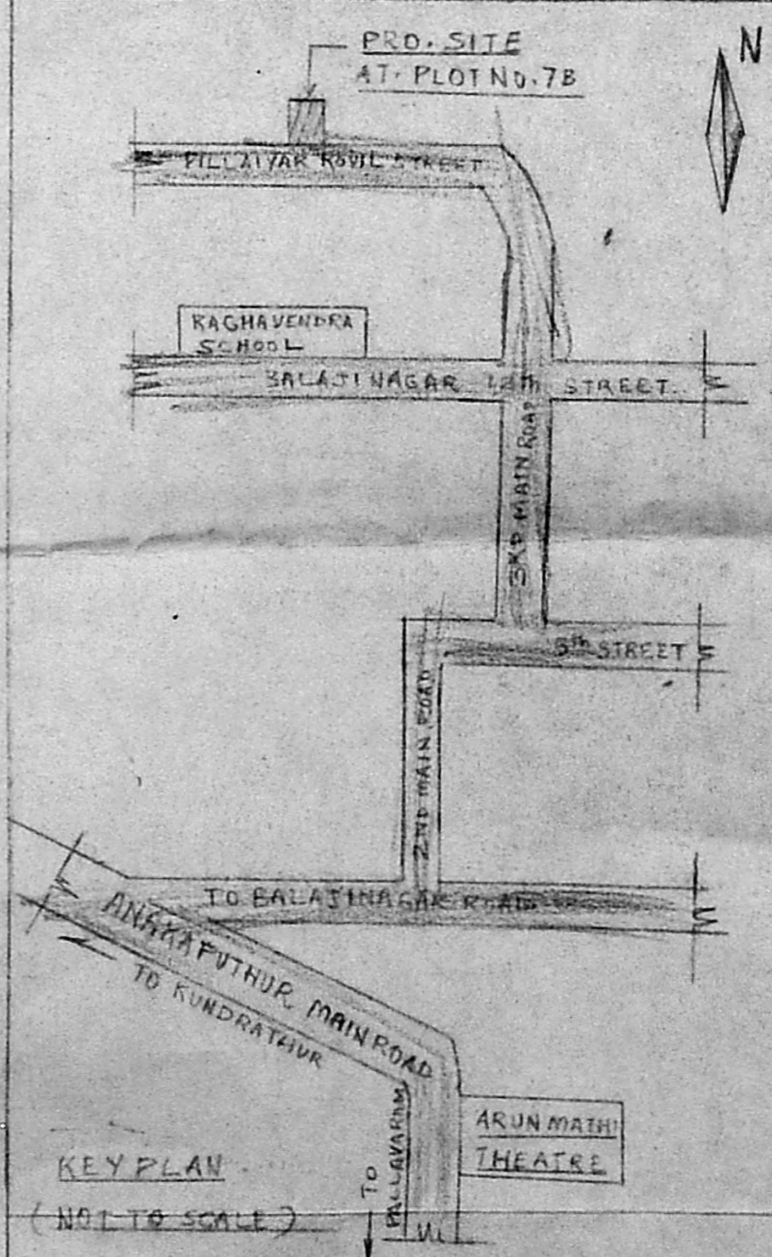

KEY PLAN (NOT TO SCALE)

C. Ramar
 OWNER

K. Chinnathurai
 K. CHINNATHURAI, D.C.E.,
 Consulting Civil Engineer,
 Class-II Licensed Surveyor No. 628
 Corporation of Madras
 158, ASHOKA NAGAR,
 ARUMBAKKAM, MADRAS-106.
 LICENSED SURVEYOR