



FRONT ELEVATION

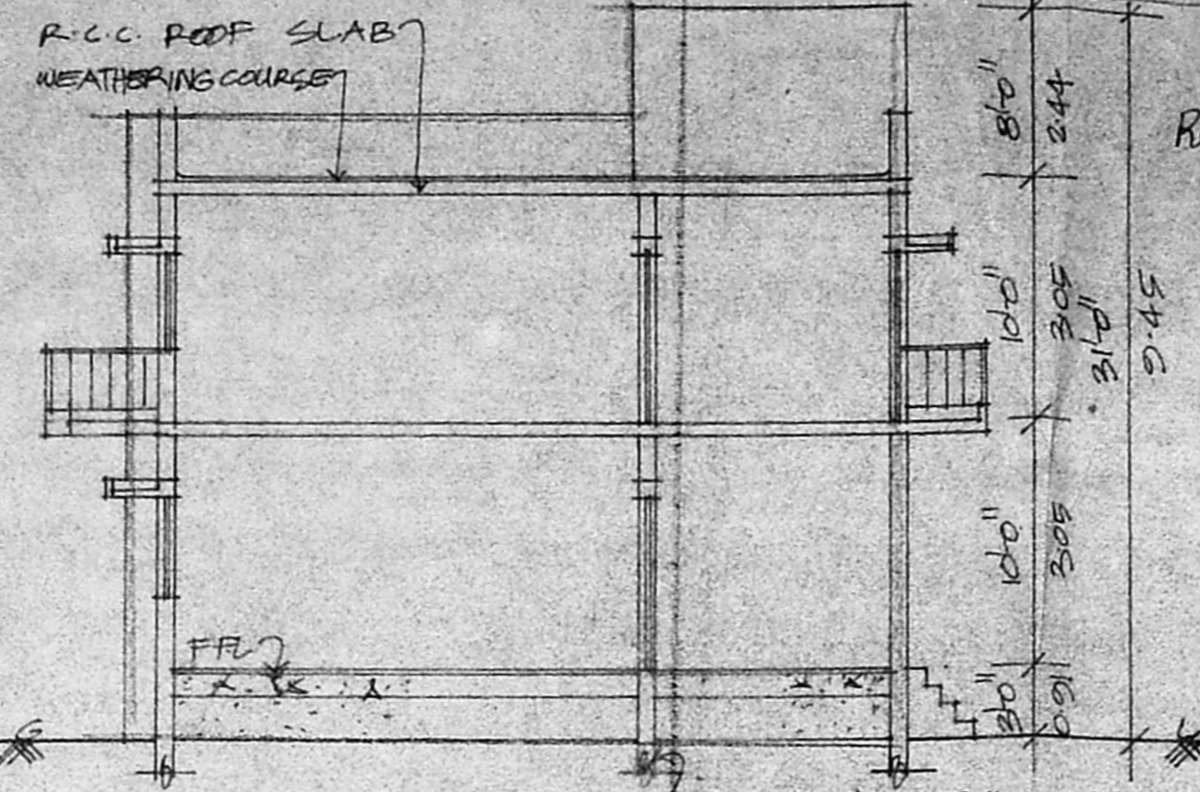


SECTION-AA


Revised (2)  
Secretary Plan  
# 9/11/76

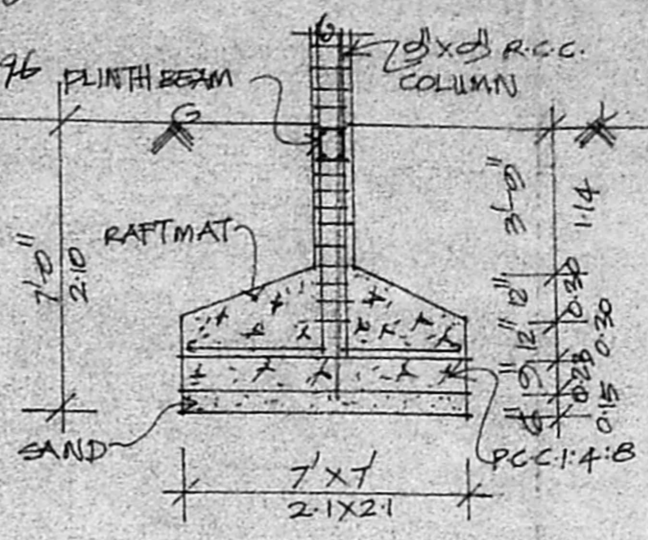


FOUNDATION DETAIL

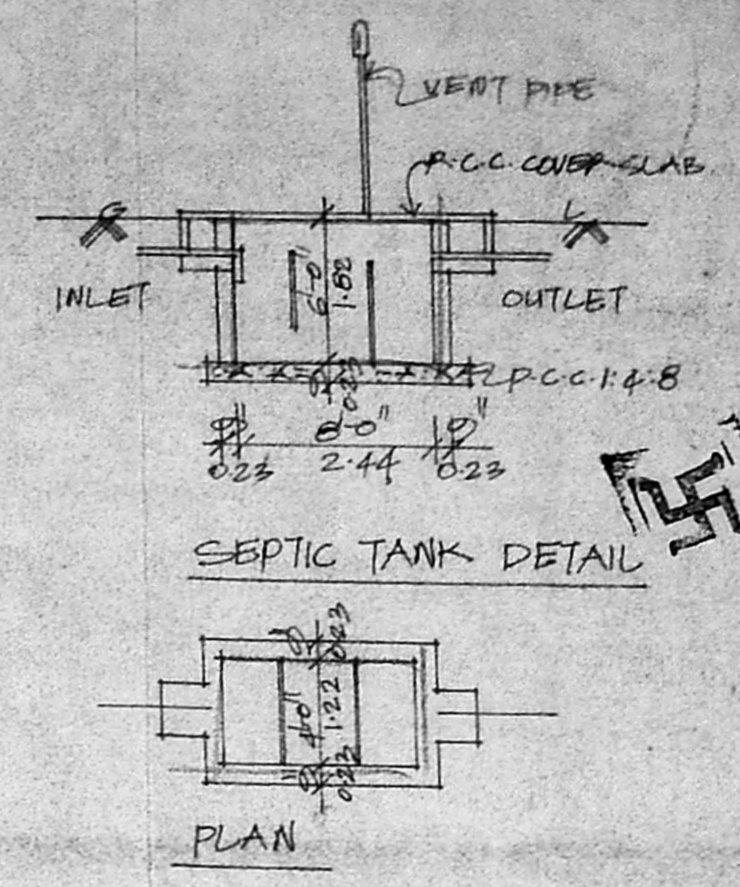


SEPTIC TANK DETAIL

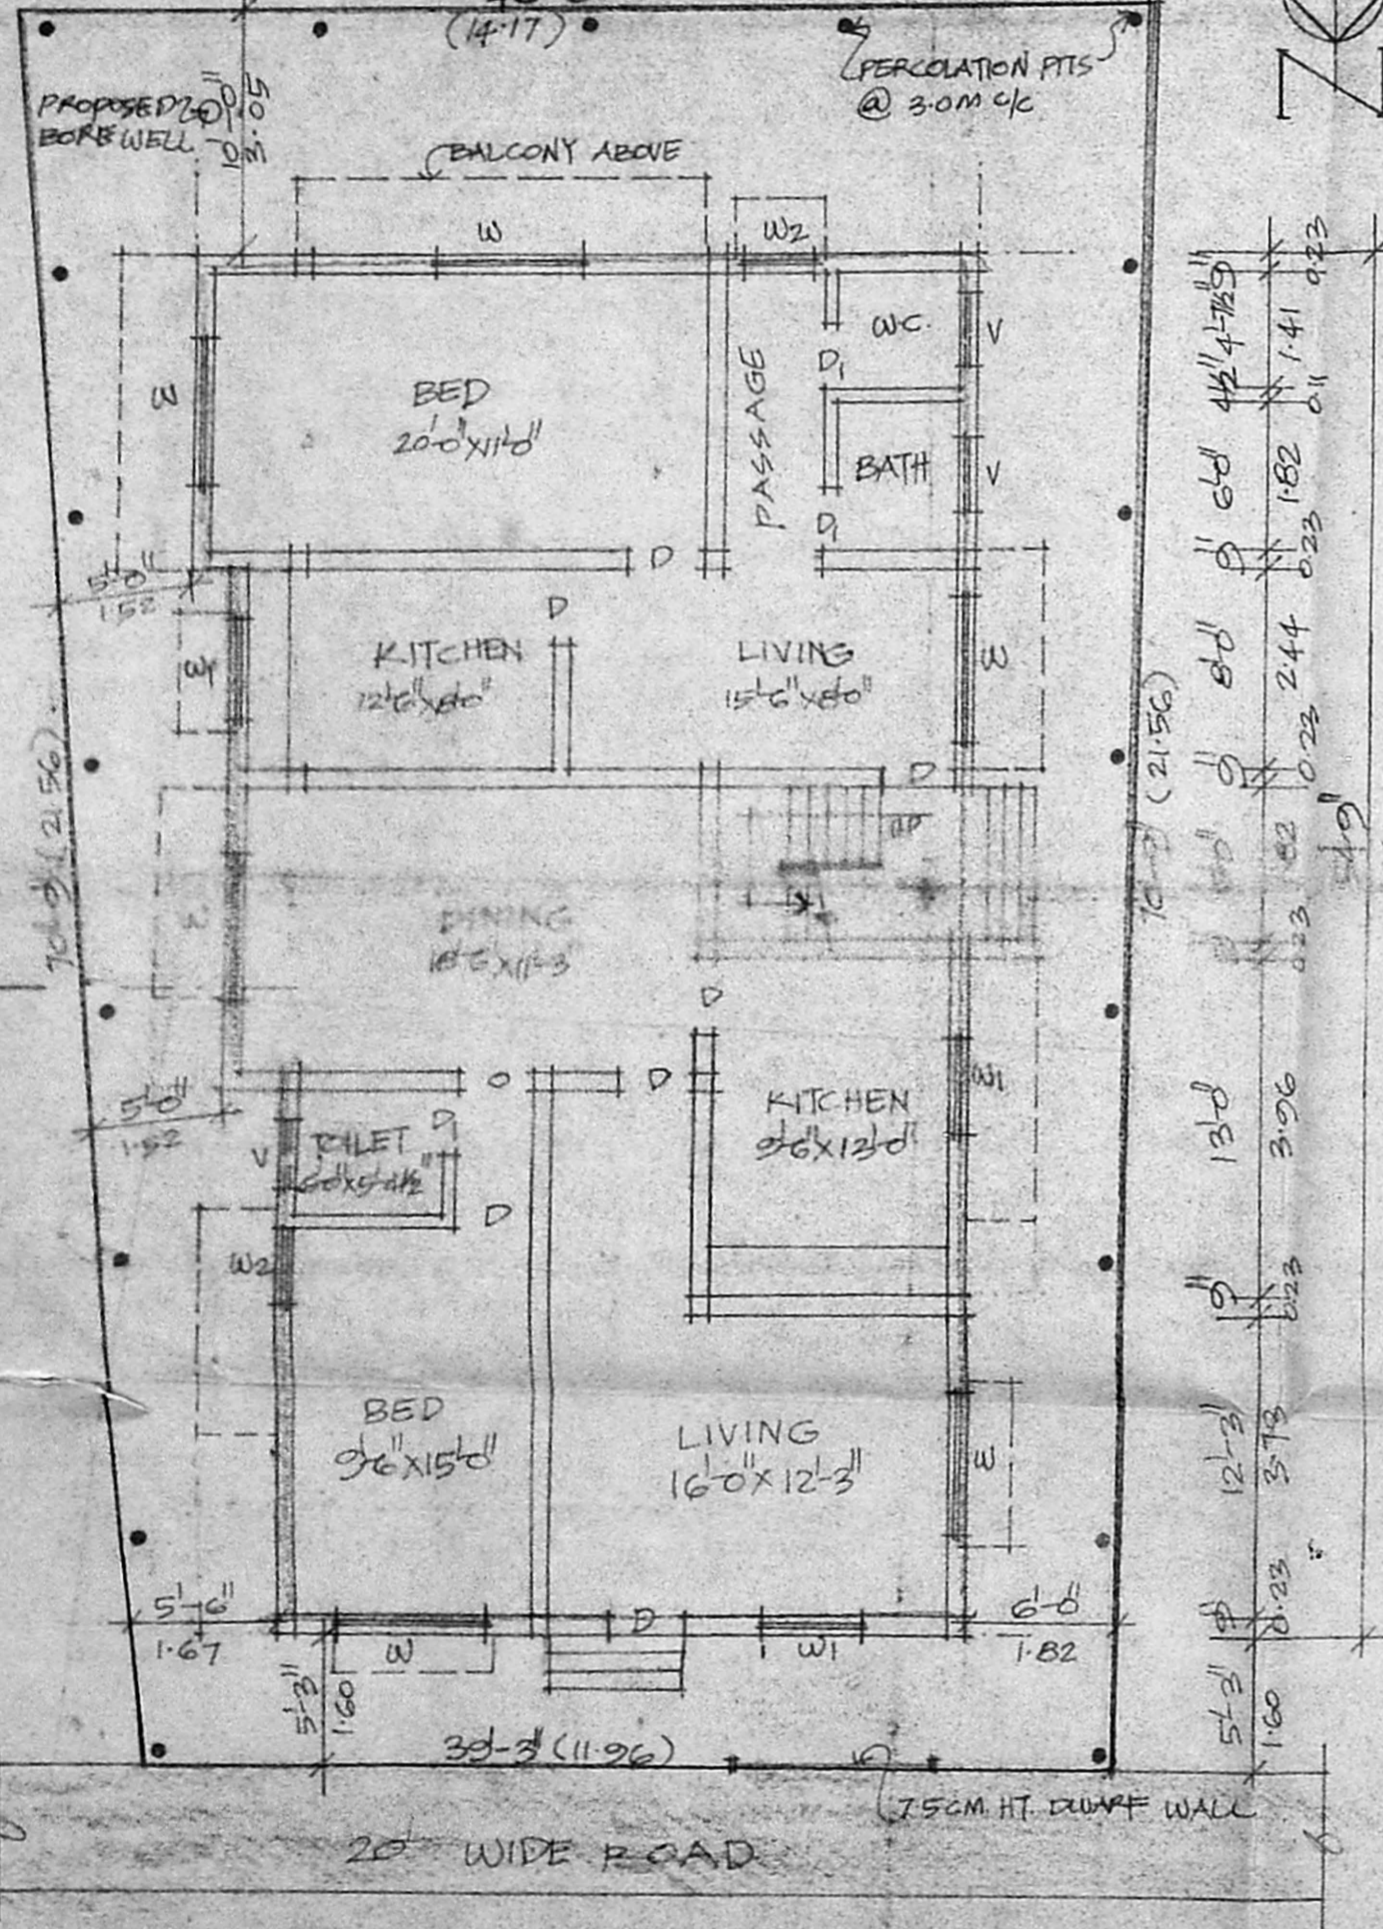


GROUND FLOOR CUM SITE PLAN  
SCALE: 1"=80'

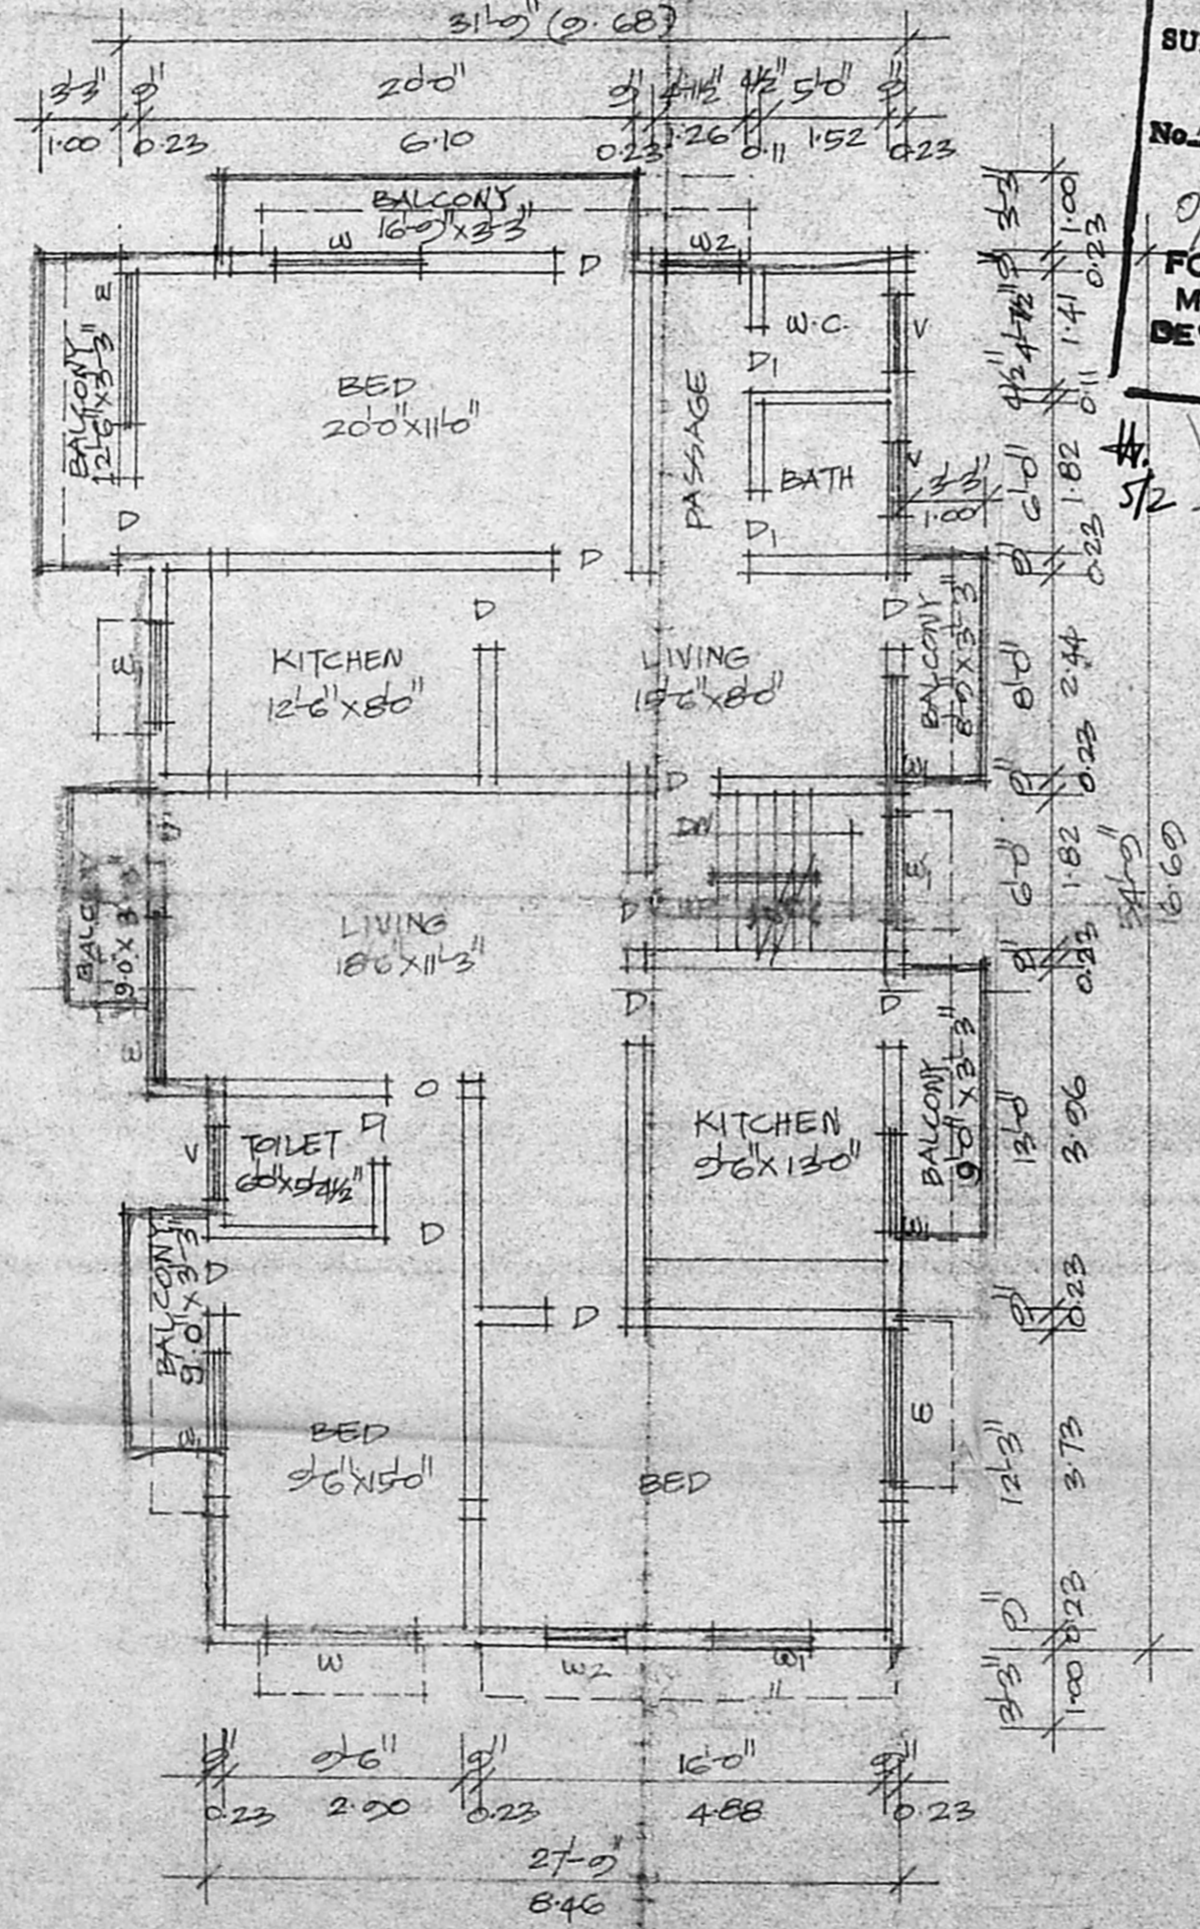

FIRST FLOOR PLAN

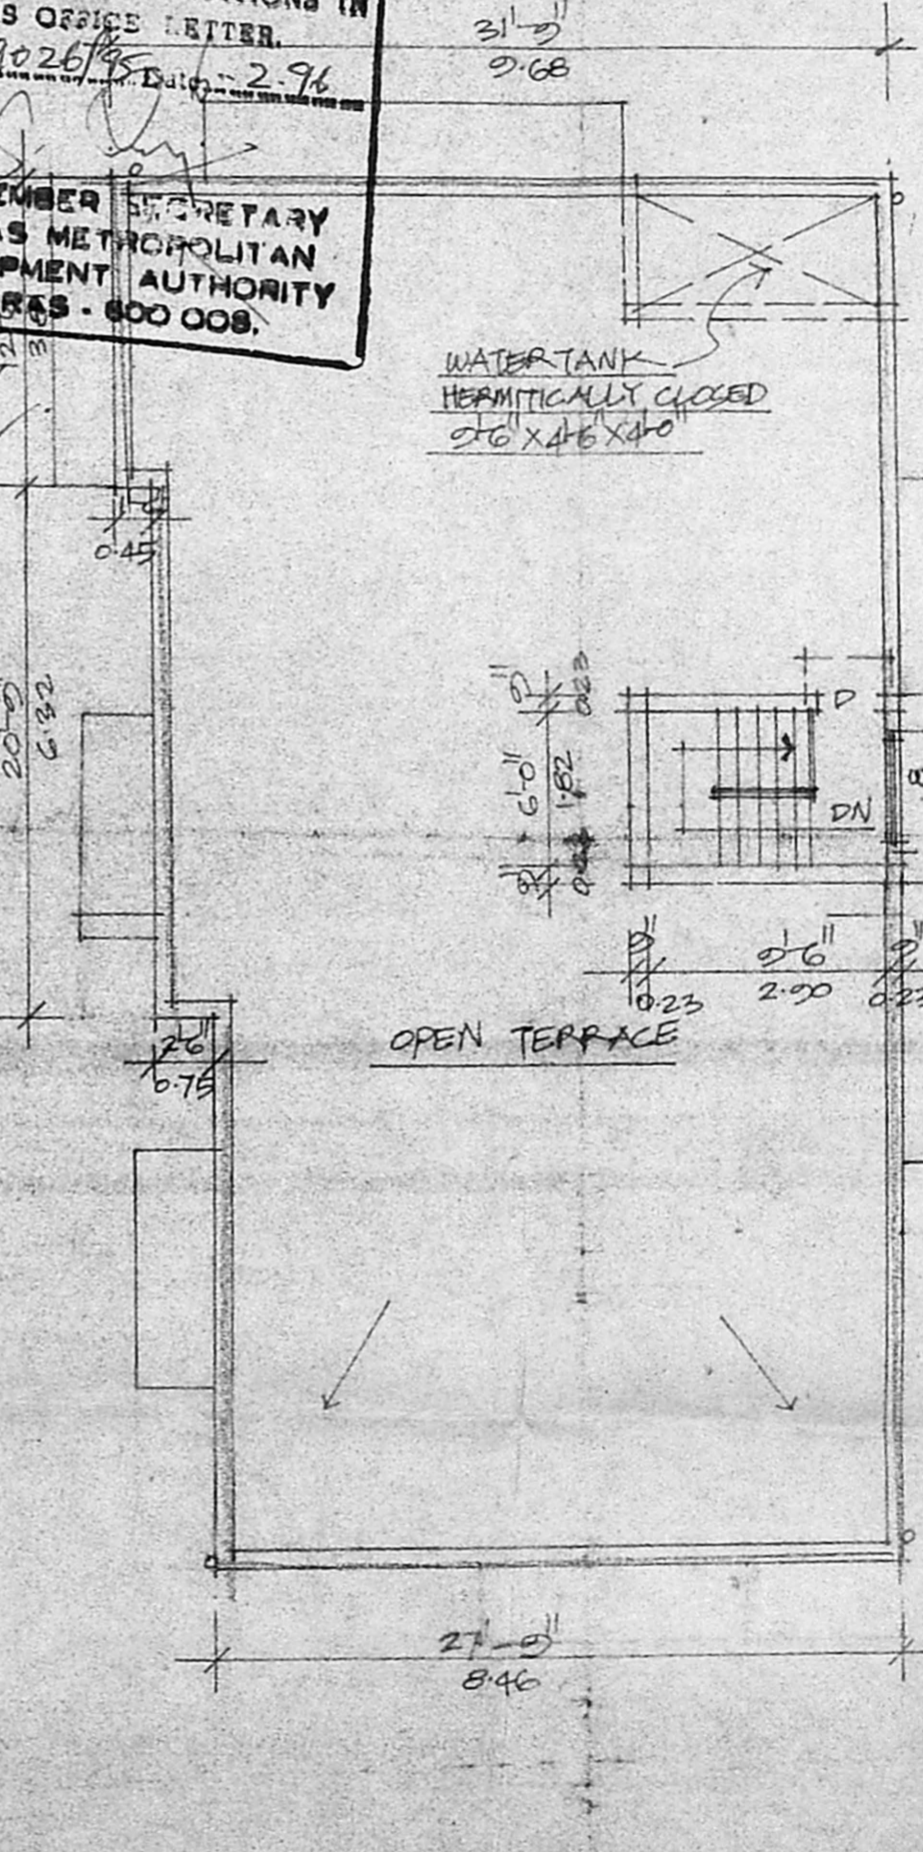


TERRACE PLAN

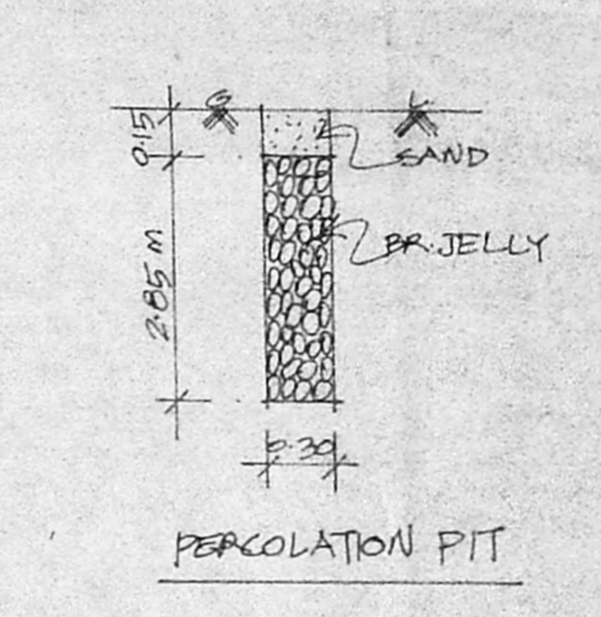

PERCOLATION PIT

APPROVED  
SUBJECT TO THE CONDITIONS IN THIS OFFICE LETTER.  
No. A2/19026/75 Date: 2.9.76  
FOR MEMBER SECRETARY  
MADRAS METROPOLITAN  
DEVELOPMENT AUTHORITY  
MADRAS - 600 008.

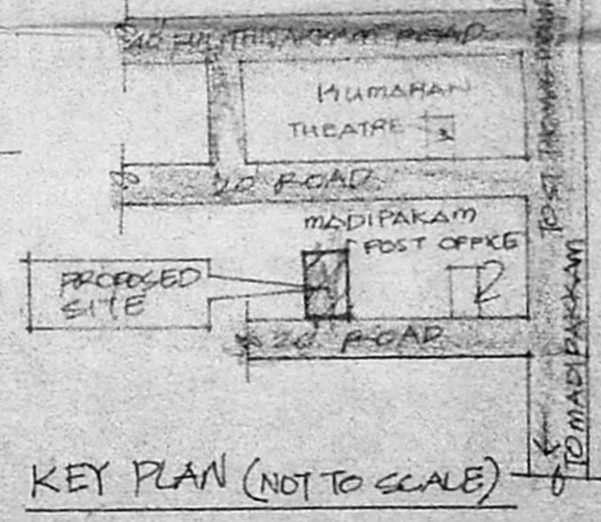

KEY PLAN (NOT TO SCALE)

SPECIFICATION	JOINERY DETAIL	AREA DETAIL	COLOUR INDEX	PROPOSED RESIDENTIAL BUILDING	OWNER
SAND FILL IN FOUNDATION	D DOOR 3'6" x 7'0"	SAFT. SQ.M.	PROPOSED WORK	AT PLOT NO 8, S NO 83/2BIAZ OLD S NO 83/22	T. G. KRISHNAMURTHY RAO
P.C.C. 1:4:8 IN FOUNDATION	D <sub>1</sub> DOOR 2'6" x 7'0"	PLOT EXTENT : 3132 291.08	PLOT BOUNDARY	OF BHAVANI COLONY, ULLAGARAM VILLAGE,	CIVIL ENGINEER
BR. WORK IN C.M. 1:5	W WINDOW 6'0" x 4'0"	GROUND FLOOR : 1622 150.74	ROADS	SAIDAPET TALUK, CHENGAI M.G.R. DIST.	CLASSIFIED SURVEYOR NO 370
PLASTERING IN C.M. 1:4	W <sub>1</sub> " 4'0" x 4'0"	FIRST FLOOR : 1833 170.29			CORPORATION OF MADRAS
MOSAIC FLOORING	W <sub>2</sub> " 3'0" x 4'0"	TOTAL : 3455 321.03			C-10 SANTHI AVENUE
R.C.C. WORKS IN 1:2:4 MIX.	V VENTILATOR 3'0" x 1'6"	FSI : 1.14 COVERAGE : 62%			11/12 LAKEVIEW ROAD MADRAS - 600033
	O OPEN 3'1/2" x 7'0"				LICENSED SURVEYOR