




ELEVATION

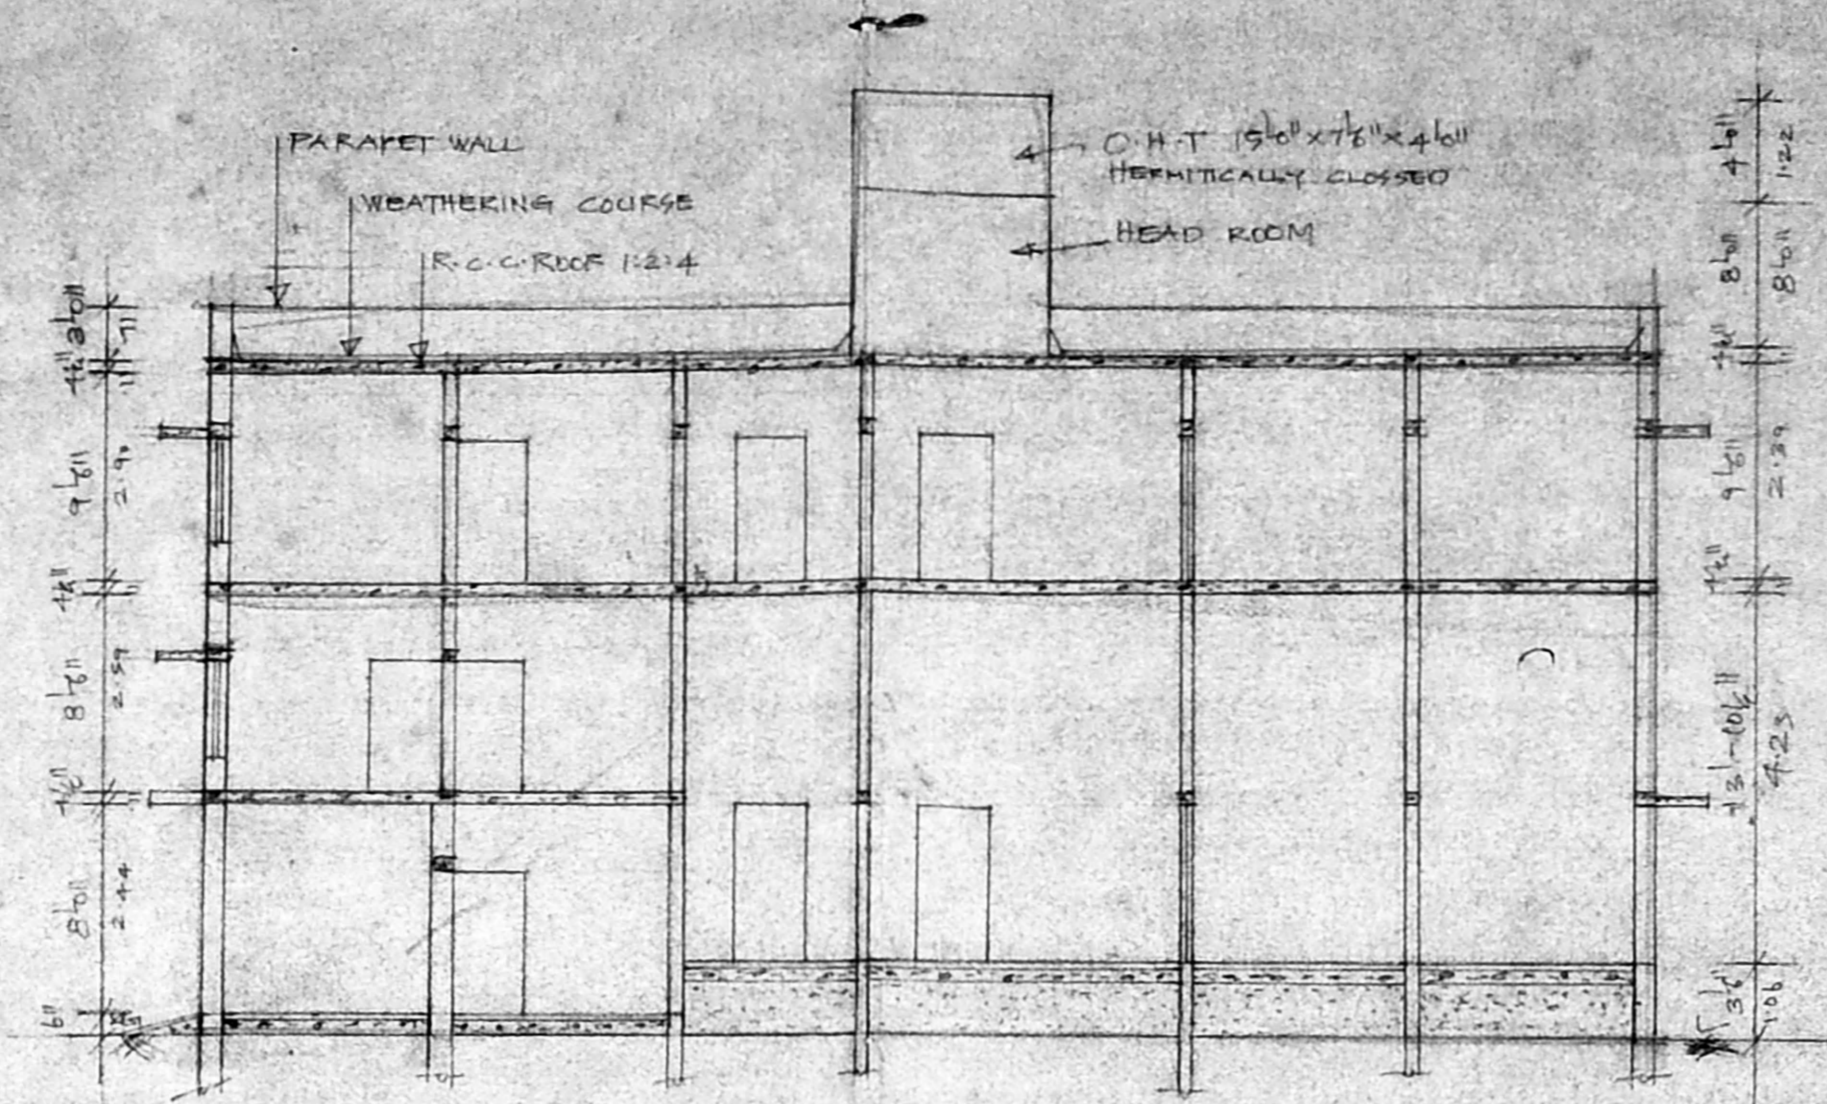


SECTION AA

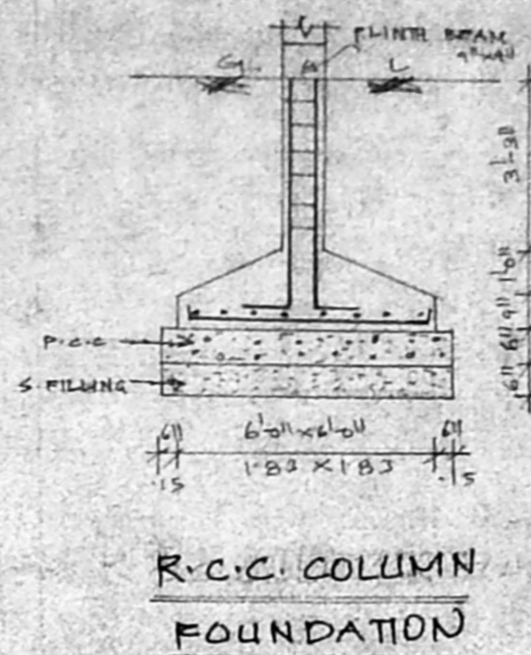


R.C.C. COLUMN FOUNDATION

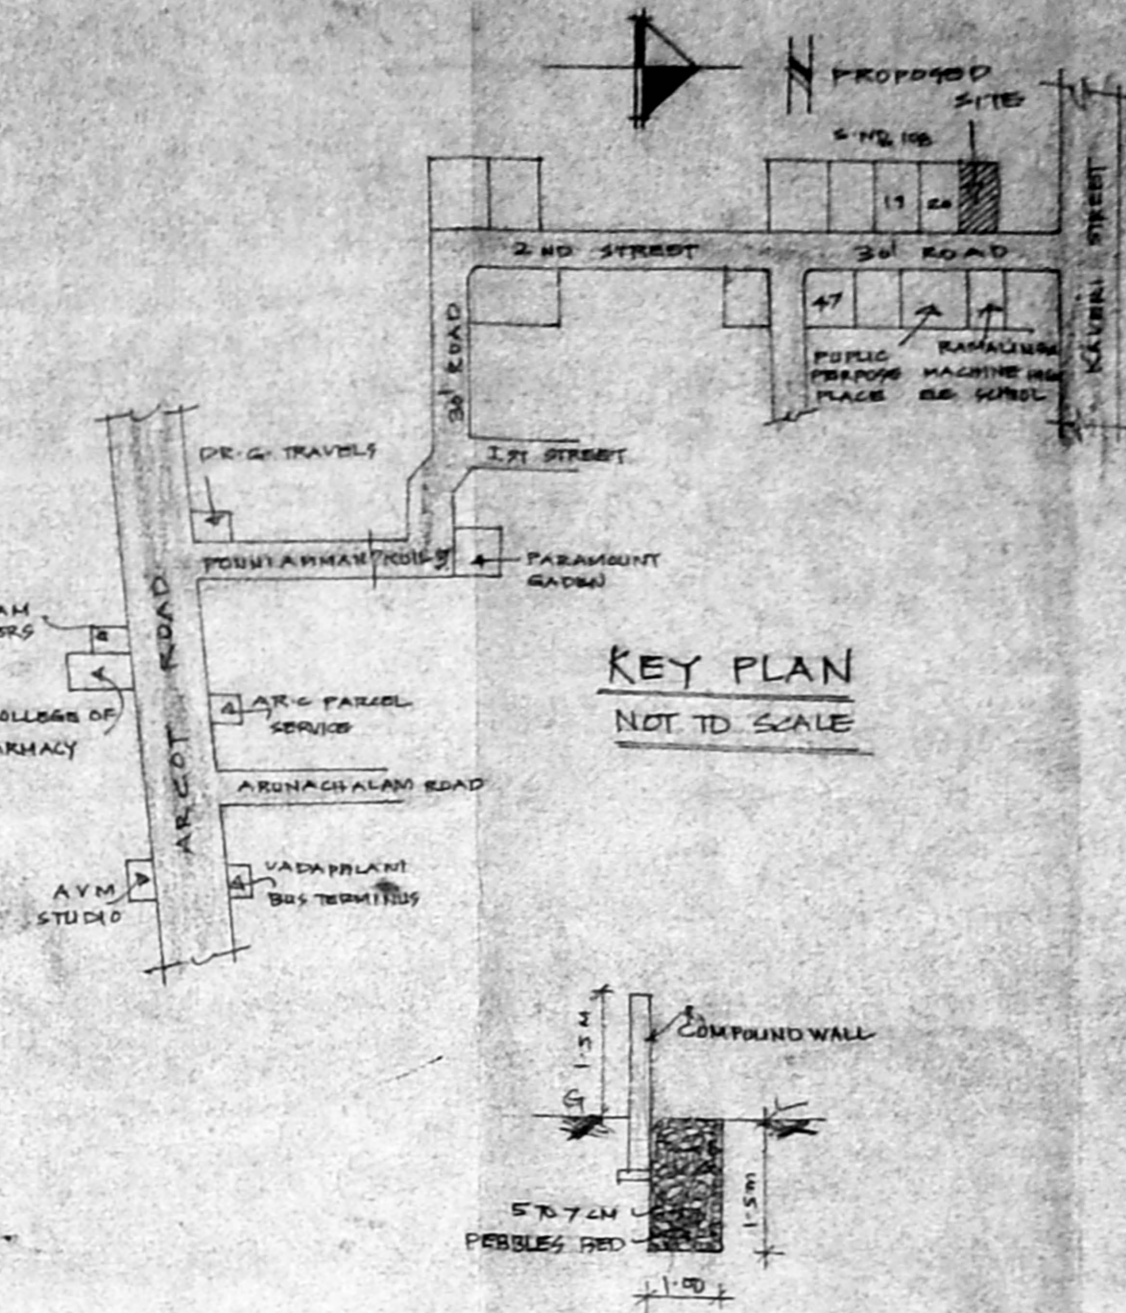


KEY PLAN NOT TO SCALE

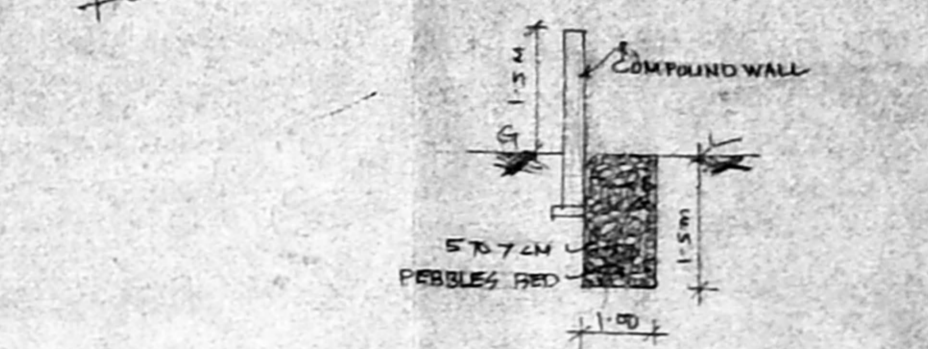

PERCOLATION PIT

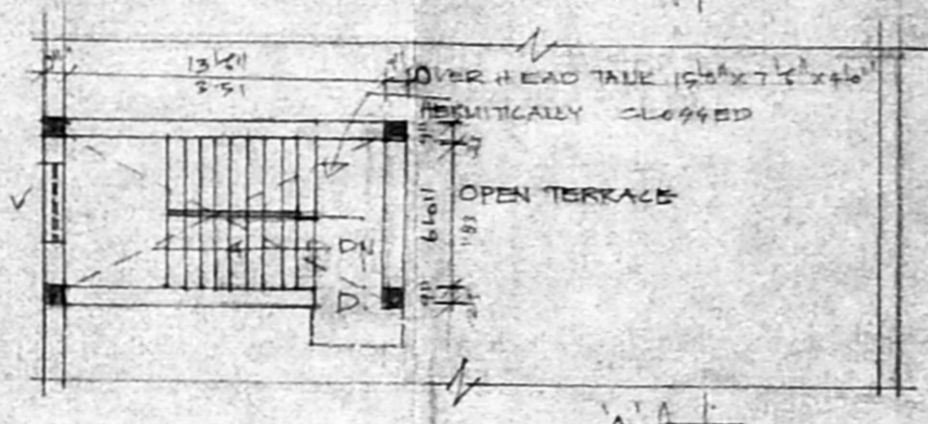

TERRACE FLOOR PLAN

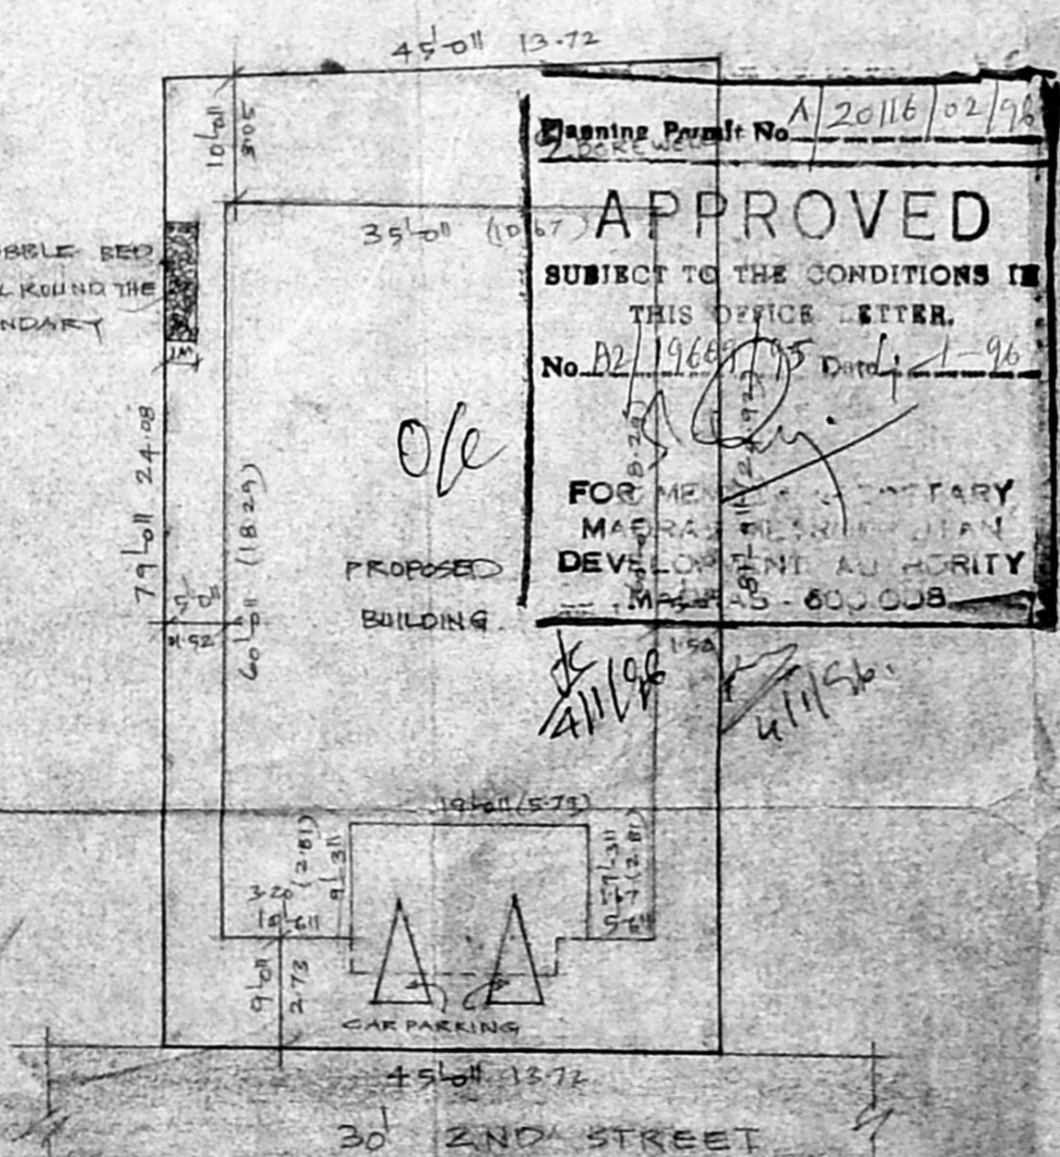


SITE PLAN SCALE: 1" = 16'0" (1:200)

JOINERIES.

- D : DOOR 3'0" x 6'6" (91x197)
- D1 : DOOR 3'0" x 6'6" (91x197)
- W : WINDOW 9'6" x 4'6" (290x137)
- W1 : WINDOW 4'0" x 4'0" (122x127)
- W2 : WINDOW 3'0" x 3'0" (91x91)
- V : VENTILATOR 2'6" x 1'2" (61x30)


18/6/69

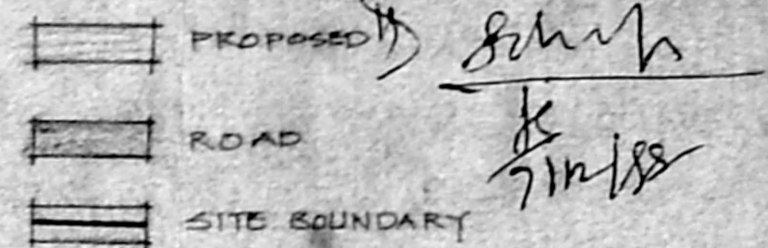


PLOT AREA	3616 SQFT	336 M ²
GROUND FLOOR	1924 SQFT	179 M ²
MAZZANINE FLOOR	683 SQFT	63 M ²
FIRST FLOOR	12100 SQFT	1154 M ²
TOTAL AREA	14707 SQFT	1371 M ²
COVERAGE	53%	
F.S.I	1.3	

PLAN SHOWING THE PROPOSED CONSTRUCTION OF THE RESIDENTIAL BUILDING IN S. NO 130/1, PLOT NO 21, 2ND STREET, OF VELAYUTHAM COLONY, AT SALIGRAMAM VILLAGE, CORPORATION DIVISION NO 129, MADRAS-93.


SCALE: 1" = 8'0" (1:100)

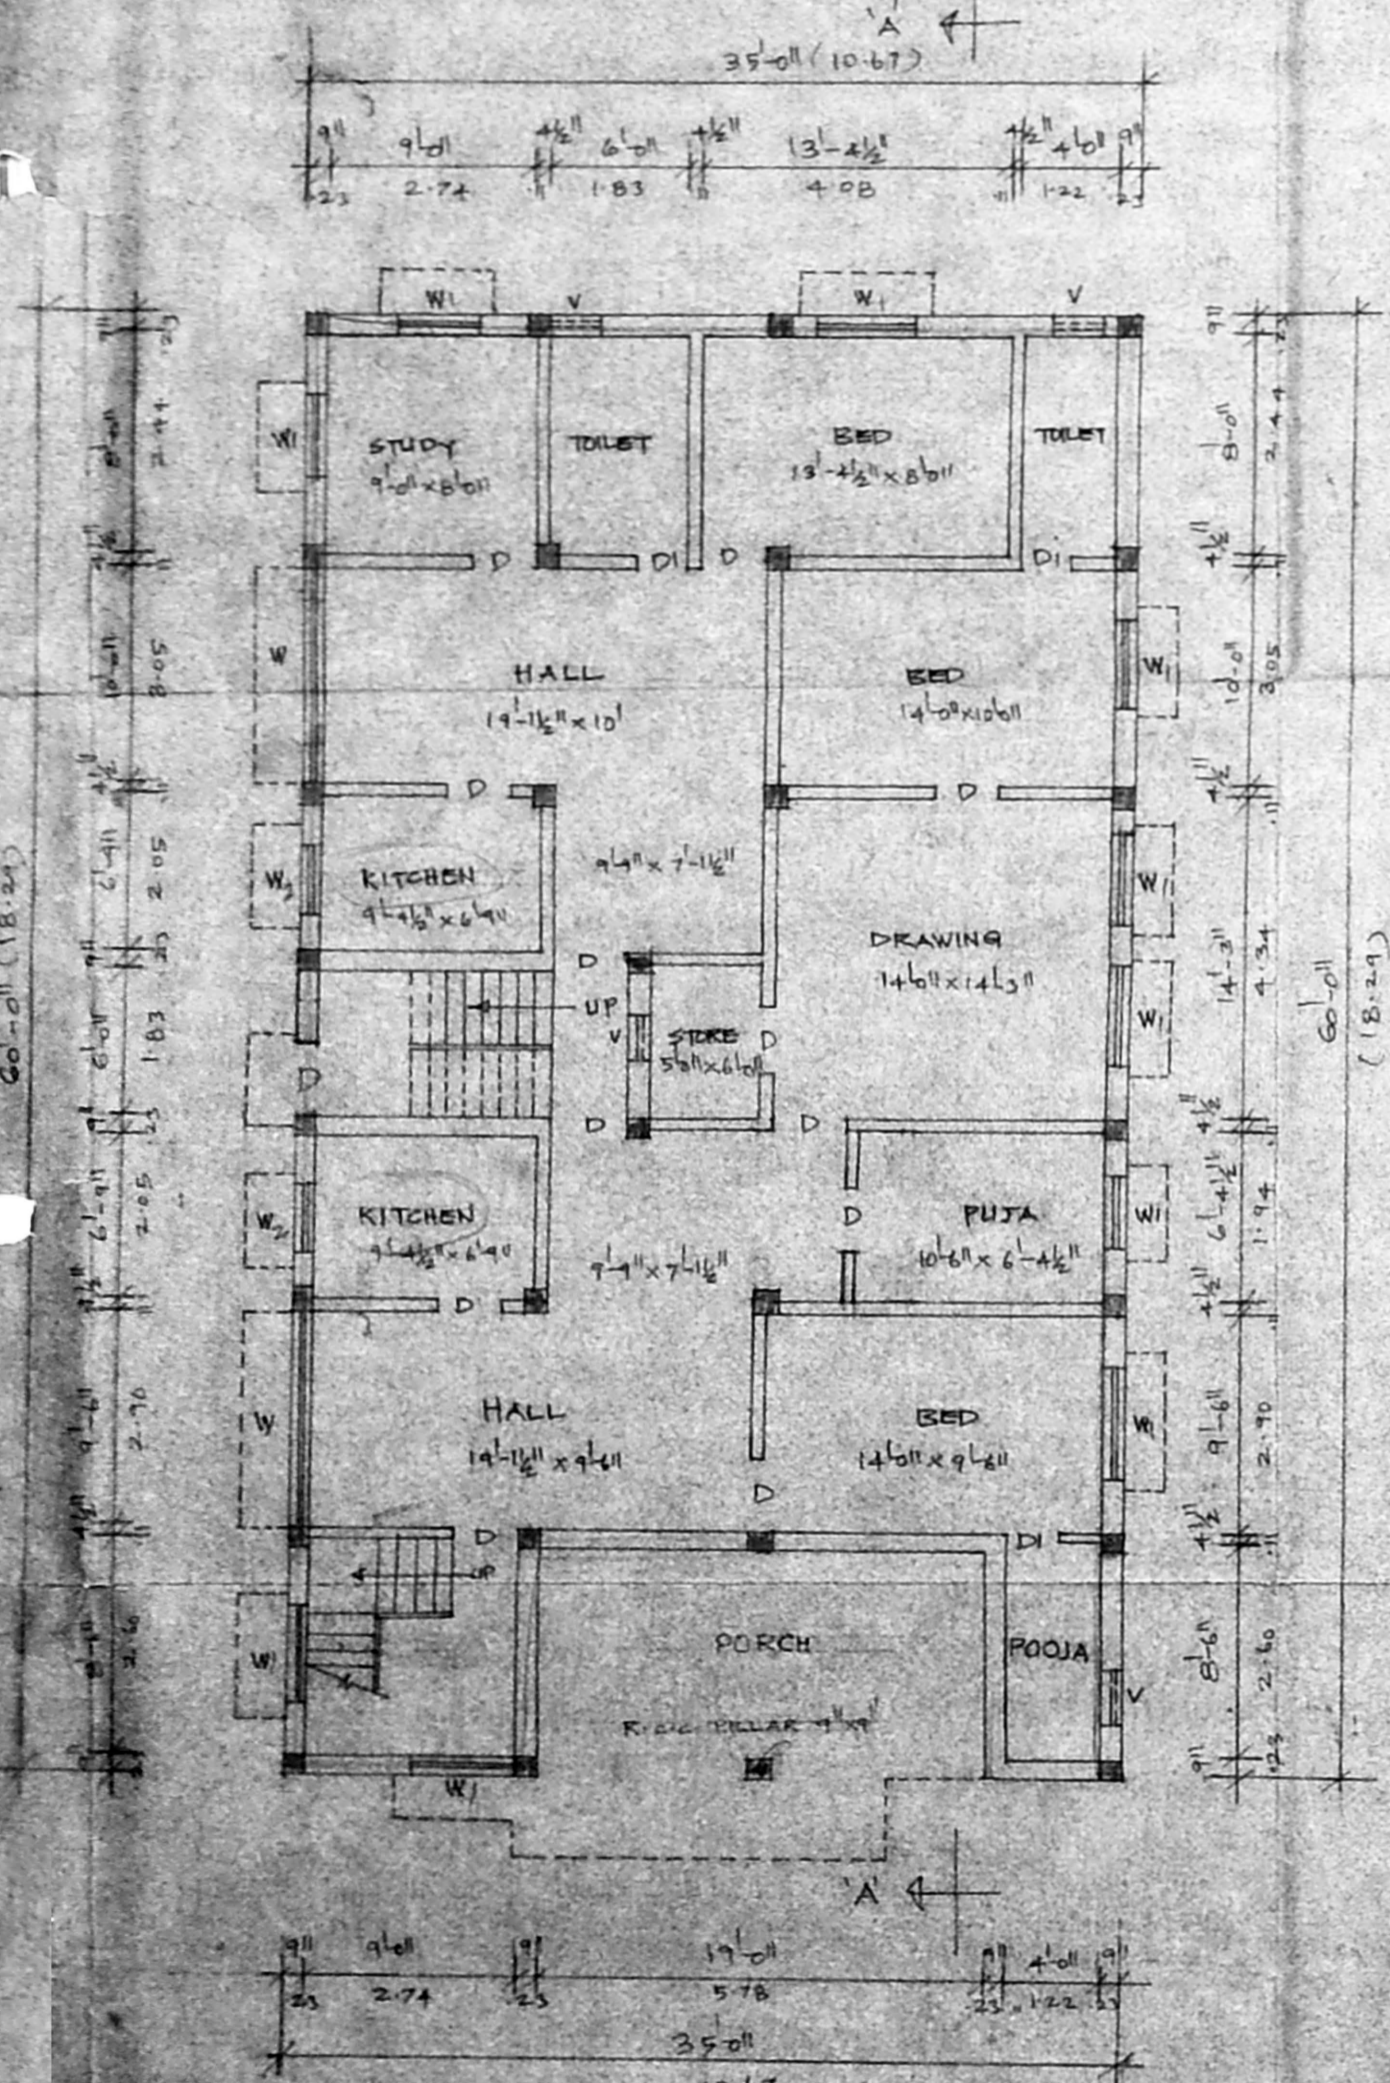

GROUND FLOOR PLAN

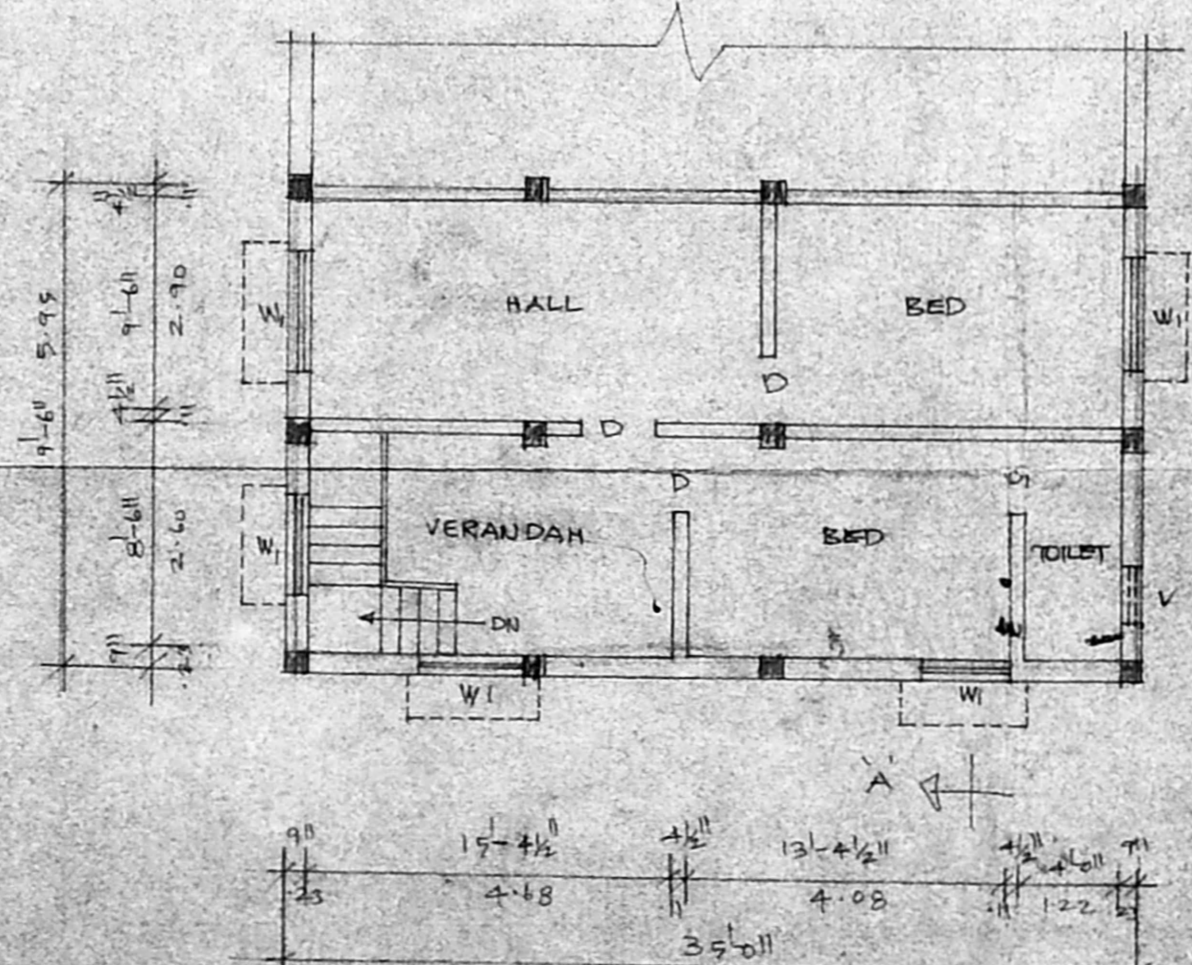

MEZZANINE FLOOR PLAN

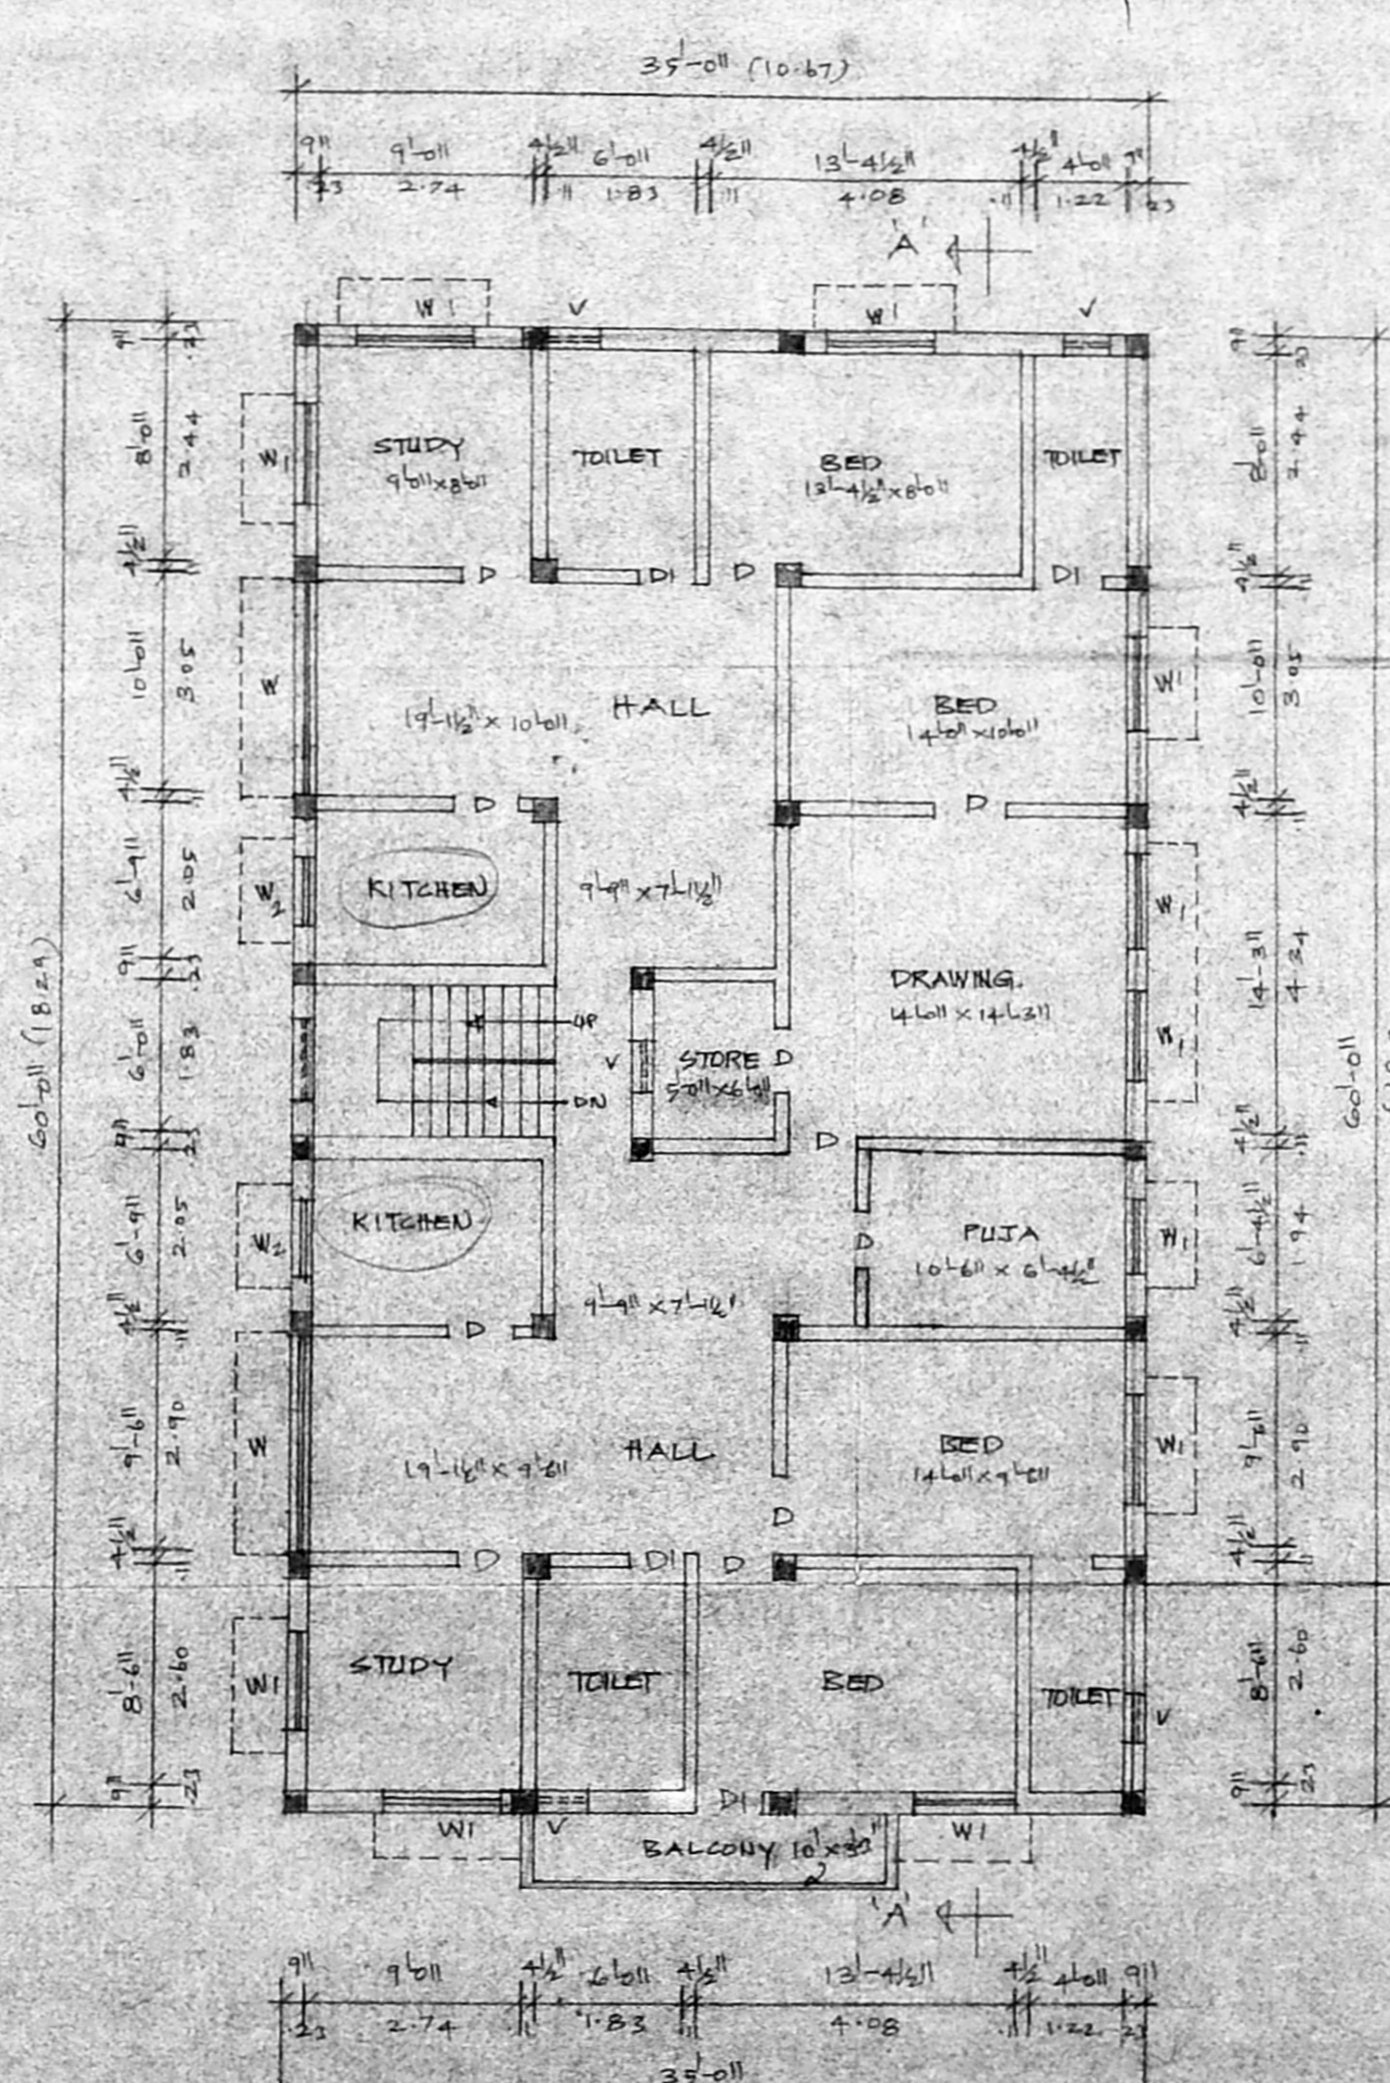

FIRST FLOOR PLAN

OWNER

M. K. VENUGOPAL, R.E. A.S.S.
CORPORATION OF MADRAS
Civil & Sanitary Engineering Consultant
Licensed Surveyor No. 1 No. 320
Licensed Plumber No. Metro Water
Licence No. 1000
& Registration No. 10000 (Laba Area)
Licence of Sale No. 10000 (Laba Area)
LICENCED MADRAS 500 034