



Scouting plan
A2/12316/95
8/7/95

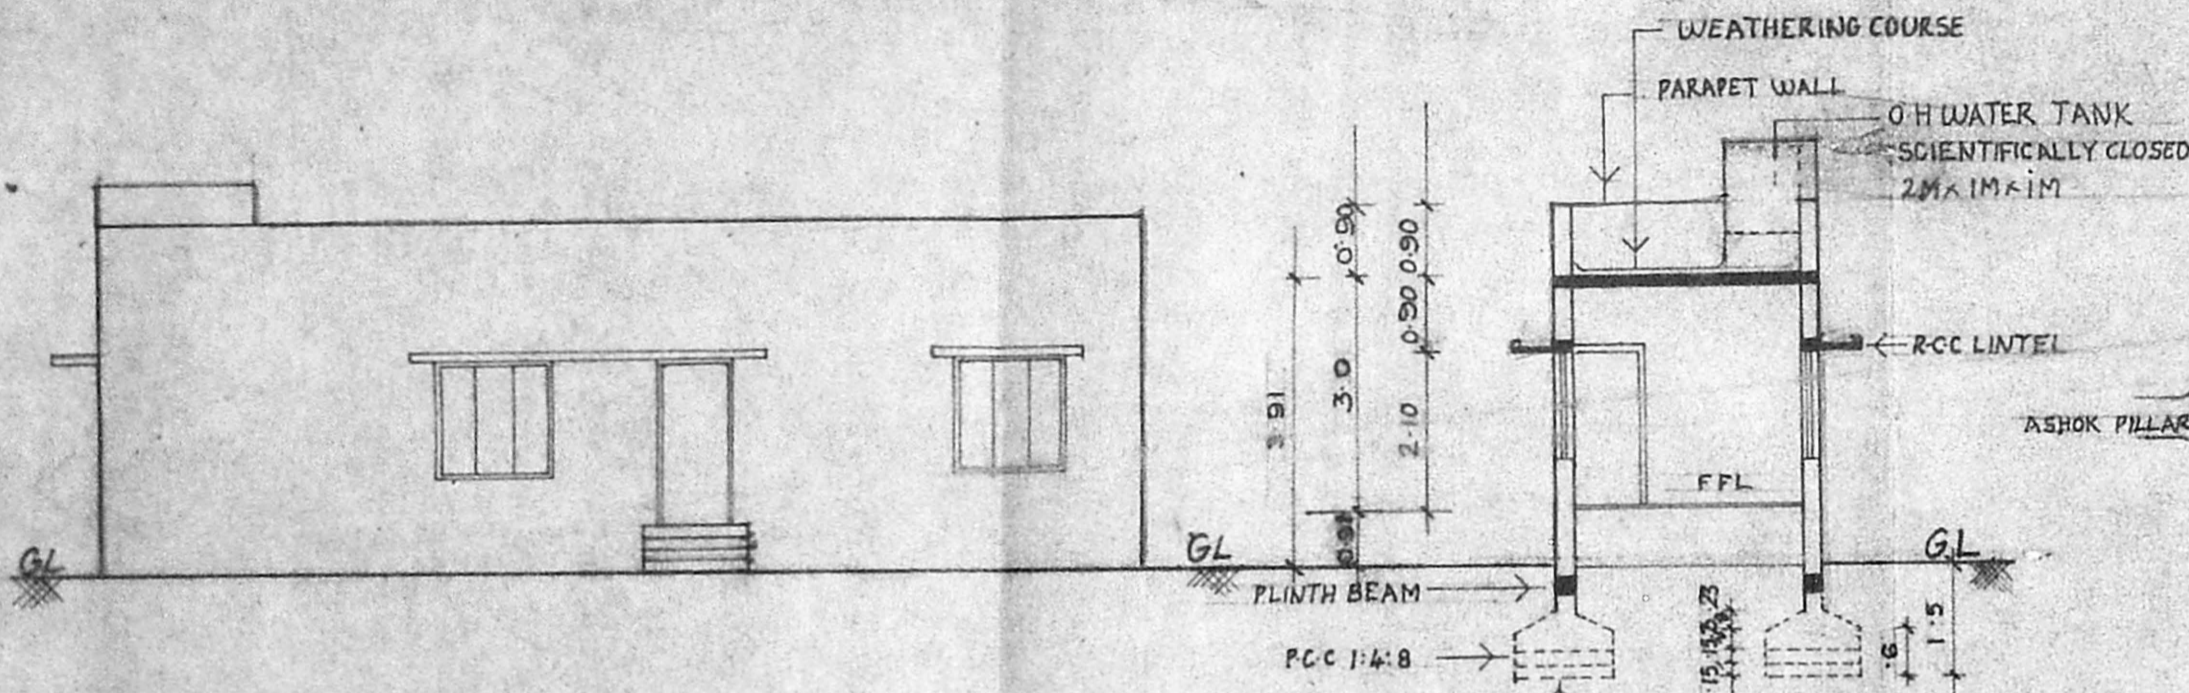

FRONT ELEVATION
SCALE 1:100

SECTION ON 'AA'
SCALE 1:100

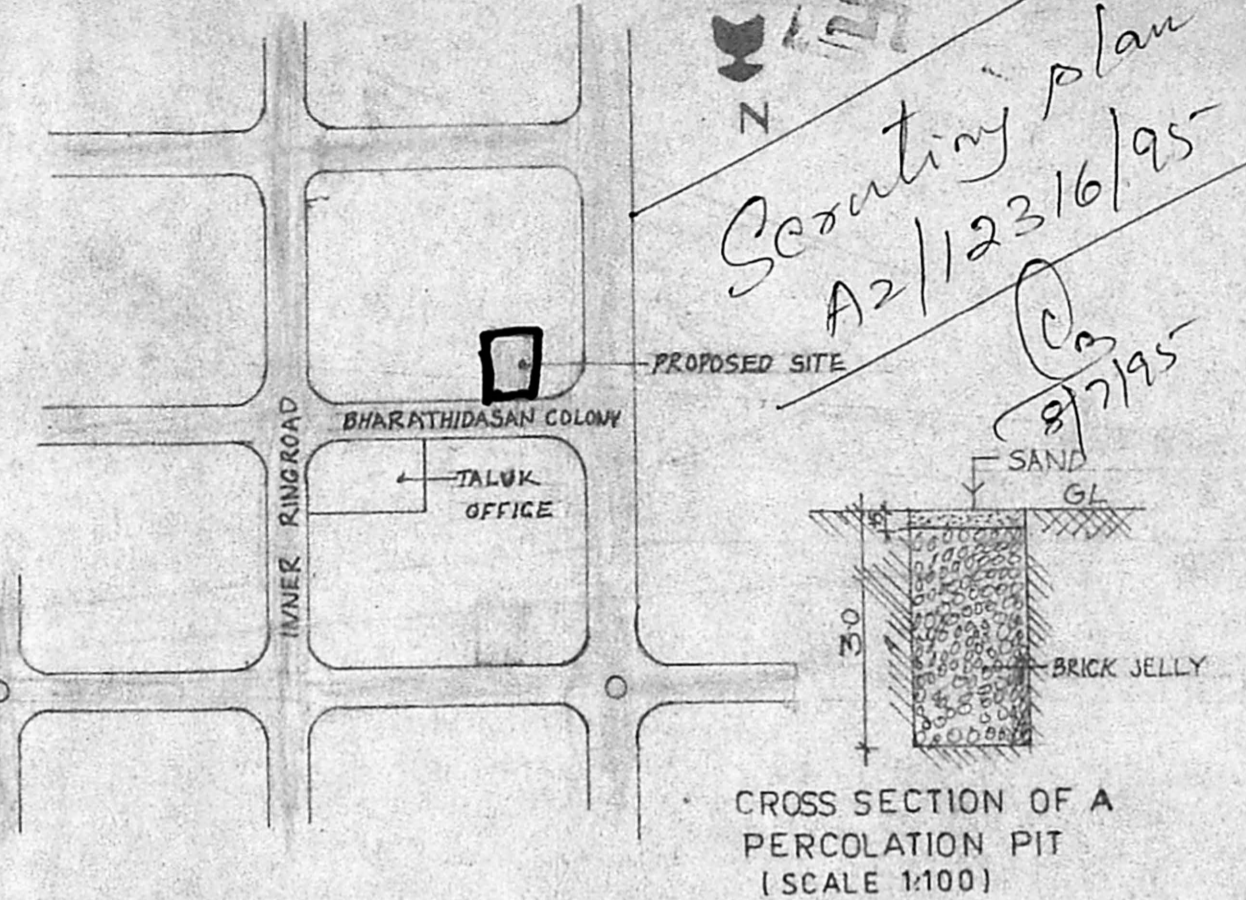

KEY PLAN (NOT TO SCALE)

A/19218/598/95

Planning Permit No. 81-9/95
APPROVED
SUBJECT TO THE CONDITIONS IN THIS OFFICE LETTER.
No. A2/20317/95 Date 19/95
o/c
FOR MEMBER SECRETARY
MADRAS METROPOLITAN
DEVELOPMENT AUTHORITY
MADRAS - 600 008.

SCHEDULE OF JOINERY		
D	DOOR PANELLED	1.0x2.1
D ₁	"	0.9x2.1
D ₂	"	0.75x2.1
W	GLAZED WINDOW	1.5x1.2
W ₁	"	1.2x1.2
V	GLAZED VENTILATOR	0.61x0.61



AREA STATEMENT	COLOUR REFERENCE
PLOT AREA	44.82 sq m
GROUND FLOOR AREA	47.194 sq m
ROAD	
BOUNDARY	

PROPOSED RESIDENCE AT
T.S.No.342.PART BHARATHI -
DASAN COLONY, KK NAGAR
MADRAS. 600078


D. Anandam

OWNER

Er. K. VENUGOPAL, Ret. A.E.E.,
CORPORATION OF MADRAS
Civil & Sanitary Engineering Consultant
Licensed Surveyor, Class-I No. 250
Licensed Plumber, Class-I Metro Water
Sewerage No. ... Water Supply No. ...
Licence No. ...
LICENCED SURVEYOR
MADRAS 600 034

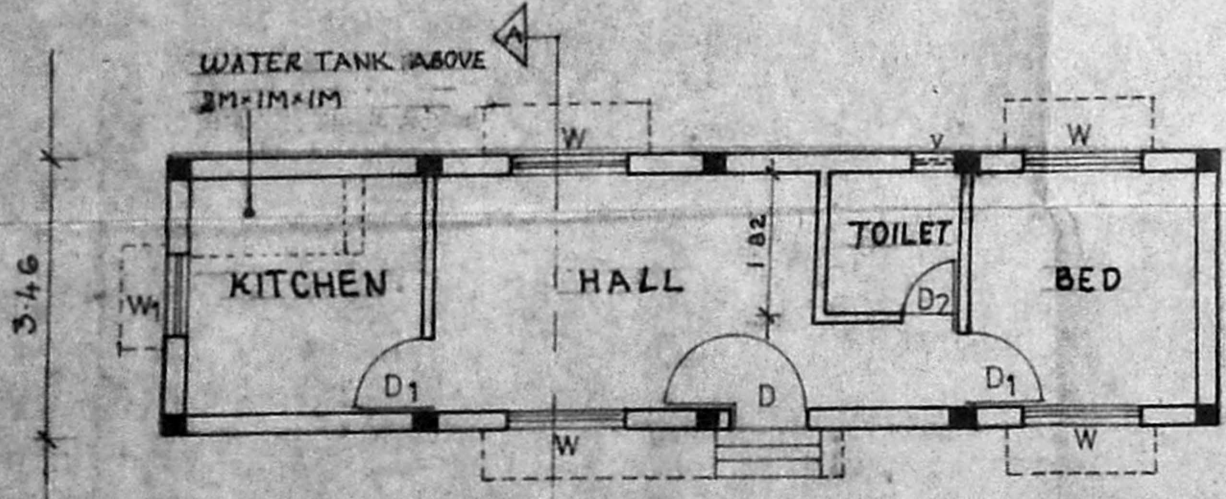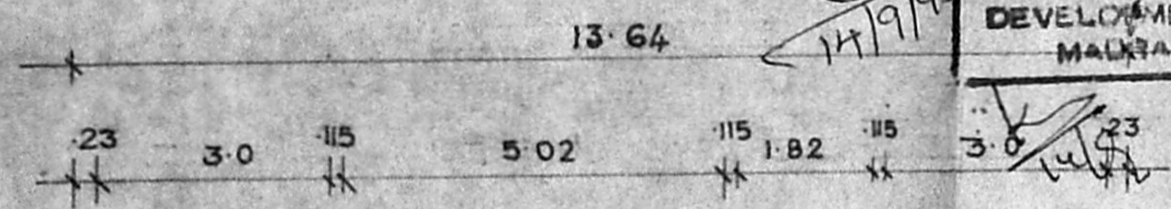

GROUND FLOOR PLAN
SCALE 1:100

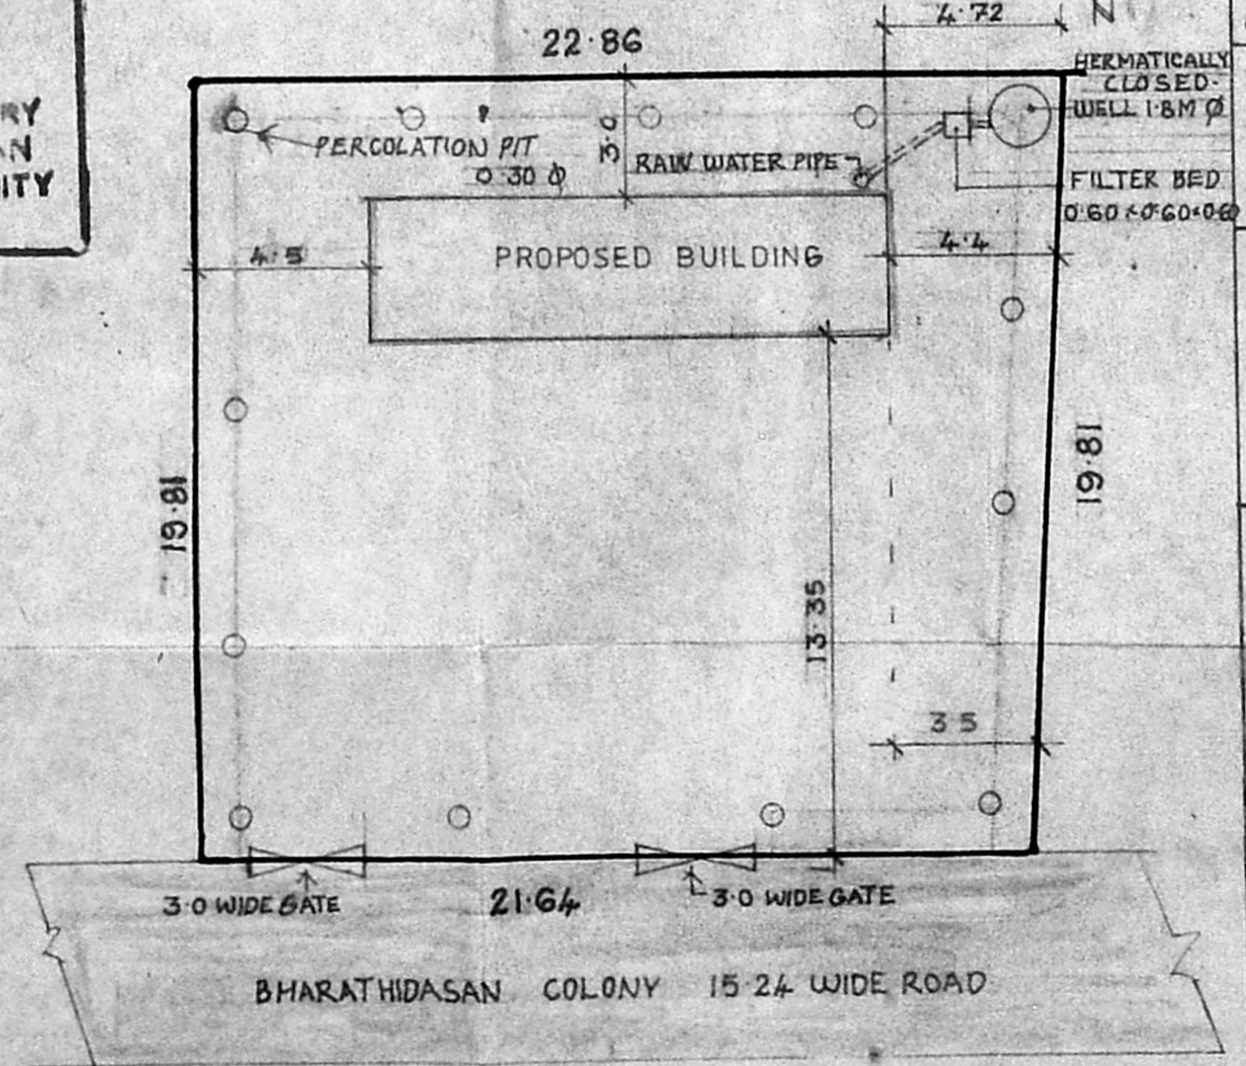

SITE PLAN (SCALE 1:200)