


PROPOSED ADDITIONAL & ALTERATION
TO THE EXISTING HOUSES FOR
MRS. SITA SIVARAMAKRISHAN
PLOT NO. 67, KALA SETHRA LAYOUT
THIRUVANMIYUR.


SCALE 1 INCH = 8 FEET
OR. (1:100)

A/17586/66 A/B/95


Planning Permit No. _____
APPROVED
SUBJECT TO THE CONDITIONS IN
THIS OFFICE LETTER.
No. A/12042/95-295
FOR MEMBER SECRETARY
MADRAS METROPOLITAN
DEVELOPMENT AUTHORITY
MADRAS - 600 008.

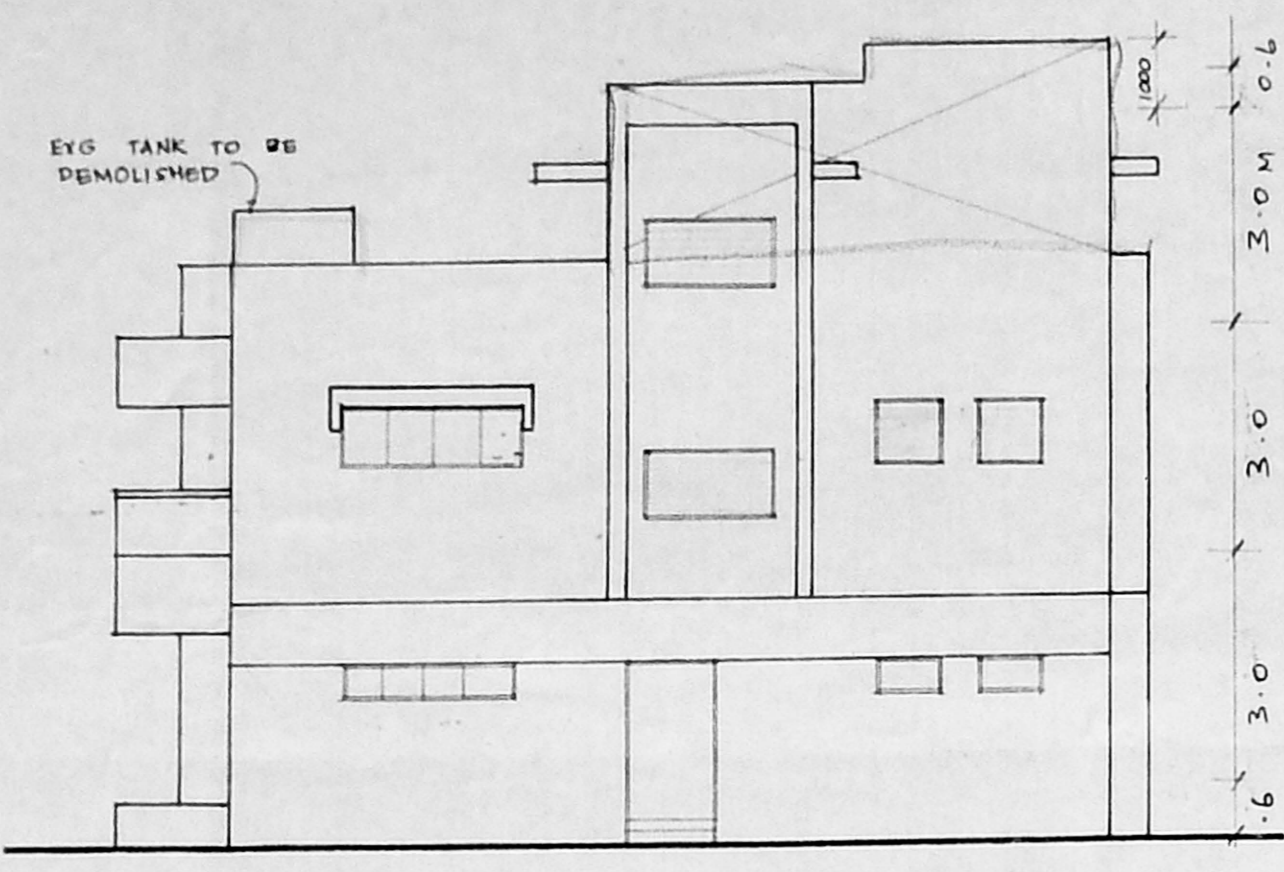


NORTH ELEVATION

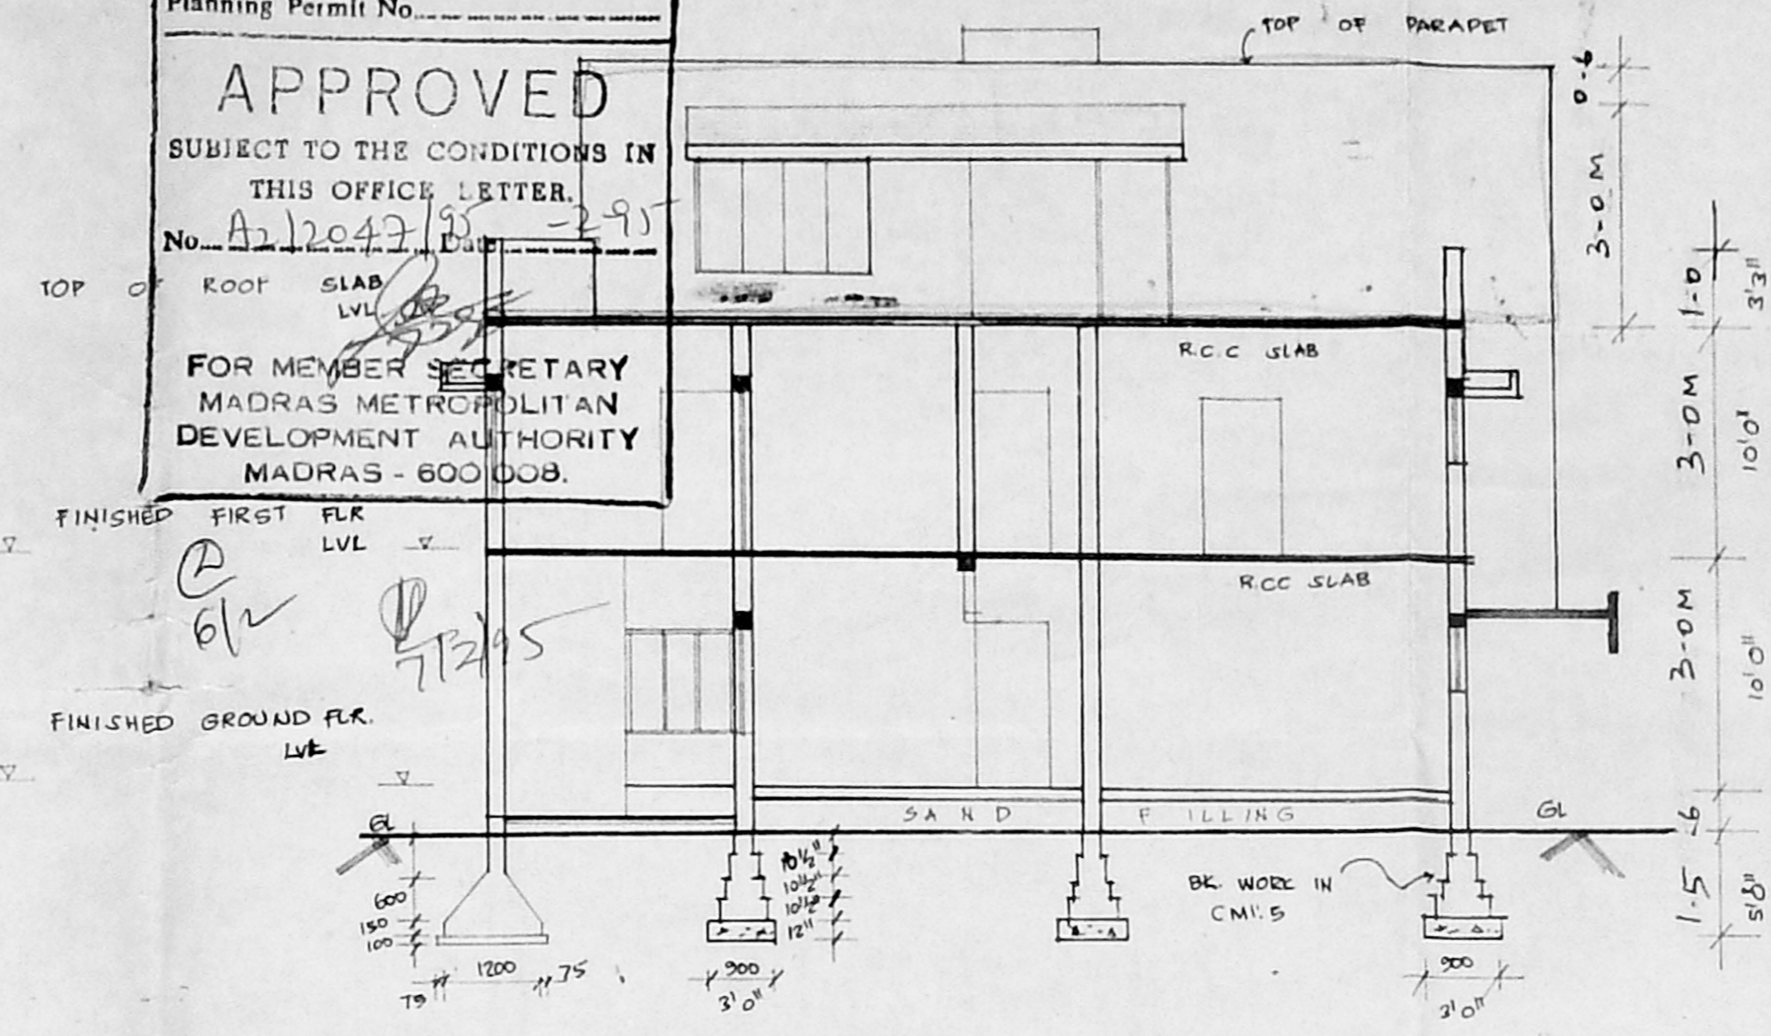


SECTION ON AA'

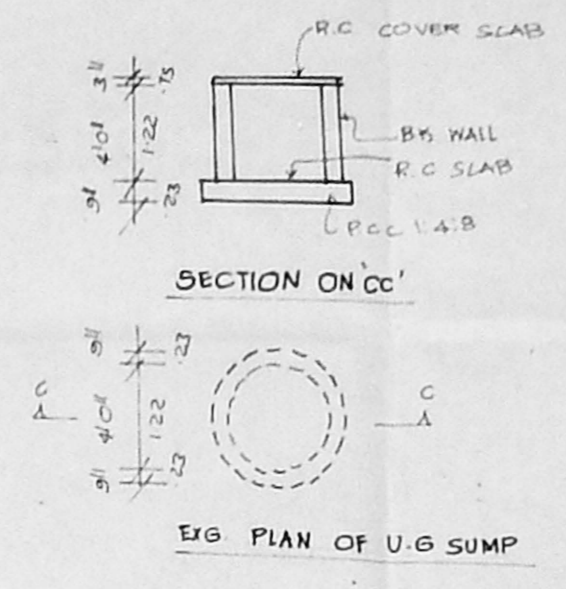


E.G. PLAN OF U.G. SUMP

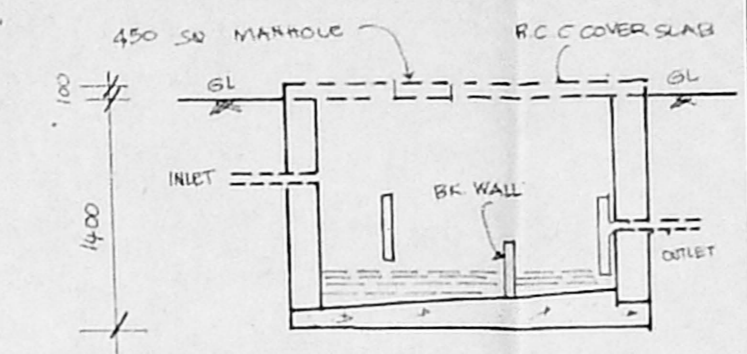

SECTION ON AB'

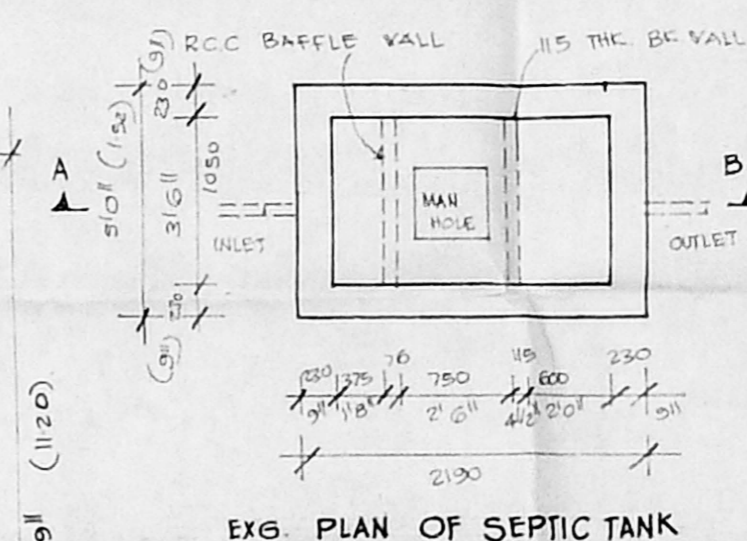

E.G. PLAN OF SEPTIC TANK

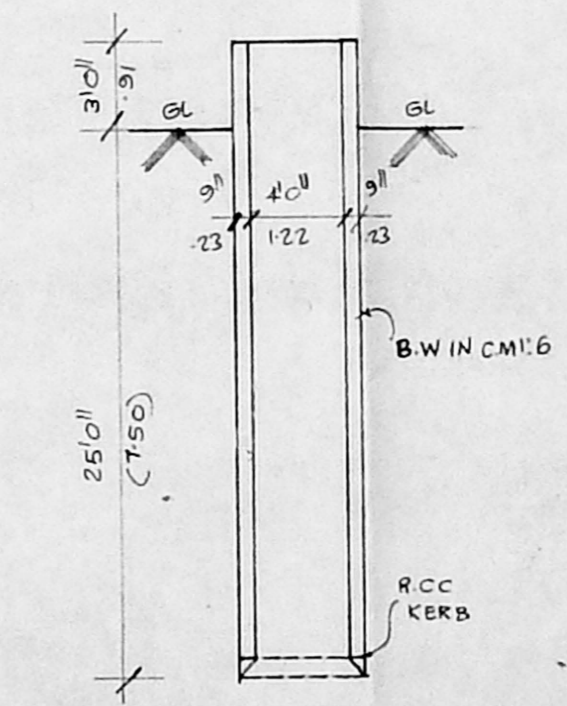


SECTION OF WELL


JOINERY			
D1	T.W. FLUSH DOOR	4'0" x 7'0"	1200 X 2100
D2	DO	3'3" x 7'0"	1000 X 2100
D3	DO	2'9" x 7'0"	0-84 X 2100
D4	PANELLED DOOR	2'9" x 7'0"	0-84 X 2100
D5	T.W. PANELLED GLAZED & PARTIALLY PANELLED	7'10" x 7'0"	2300 X 2100
D5A	DO	12'0" x 7'0"	3-600 X 2100
W1	GLAZED WINDOW	2'8" x 5'0"	800 X 1500
W2	- DO -	4'0" x 5'0"	1200 X 1500
W3	- DO -	5'10" x 5'0"	1750 X 1500
W4	- DO -	7'10" x 5'0"	2300 X 1500
W5	T.W. ADJUSTABLE LOUVERED	6'0" x 3'0"	1800 X 900
FL	T.W. FIXED GLASS DOOR	6'0" x 3'0"	1800 X 900
V	DO	3'0" x 3'0"	900 X 900

AREA DETAIL	
EXG. G.F. AREA :	133.49 SQ.M. (OR) 1436.8 SQFT. (ALREADY SANCTION)
EXG. P.F. AREA :	143.96 SQ.M. ALREADY SANCTION 1550.59 SQFT.
PRO. SF. AREA :	40.92 SQ.M. 506.05 SQFT.
TOTAL AREA :	324.37 SQ.M. 3491.60 SQFT.


LEGEND	
PRO. AS SHOWN	[Symbol]
EXG. AS SHOWN	[Symbol]
ROAD AS SHOWN	[Symbol]
BOUNDARY AS SHOWN	[Symbol]
DEMOLISH AS SHOWN	[Symbol]

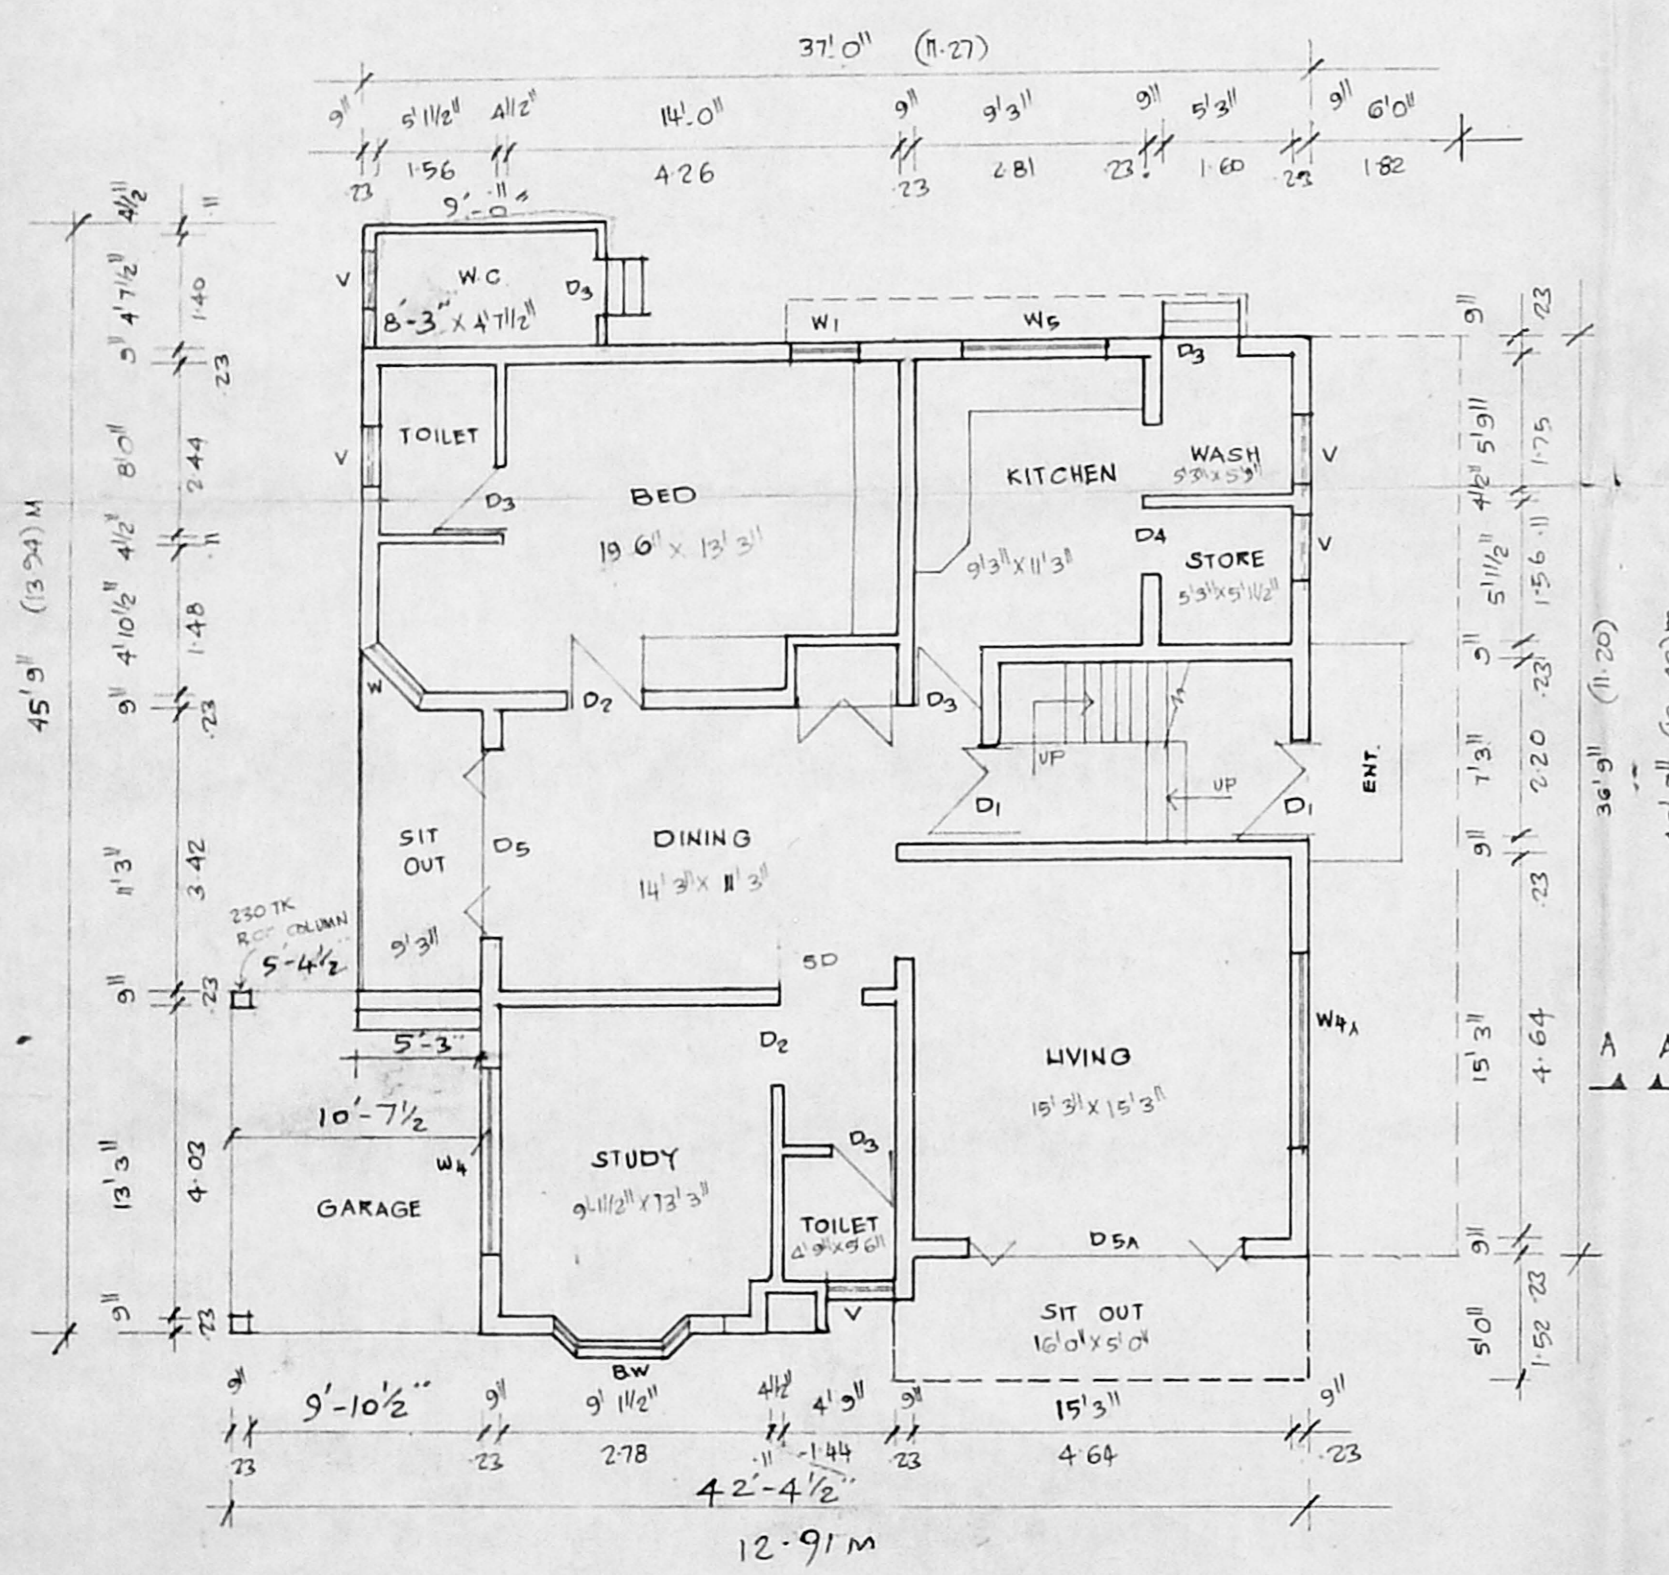


GROUND FLOOR PLAN

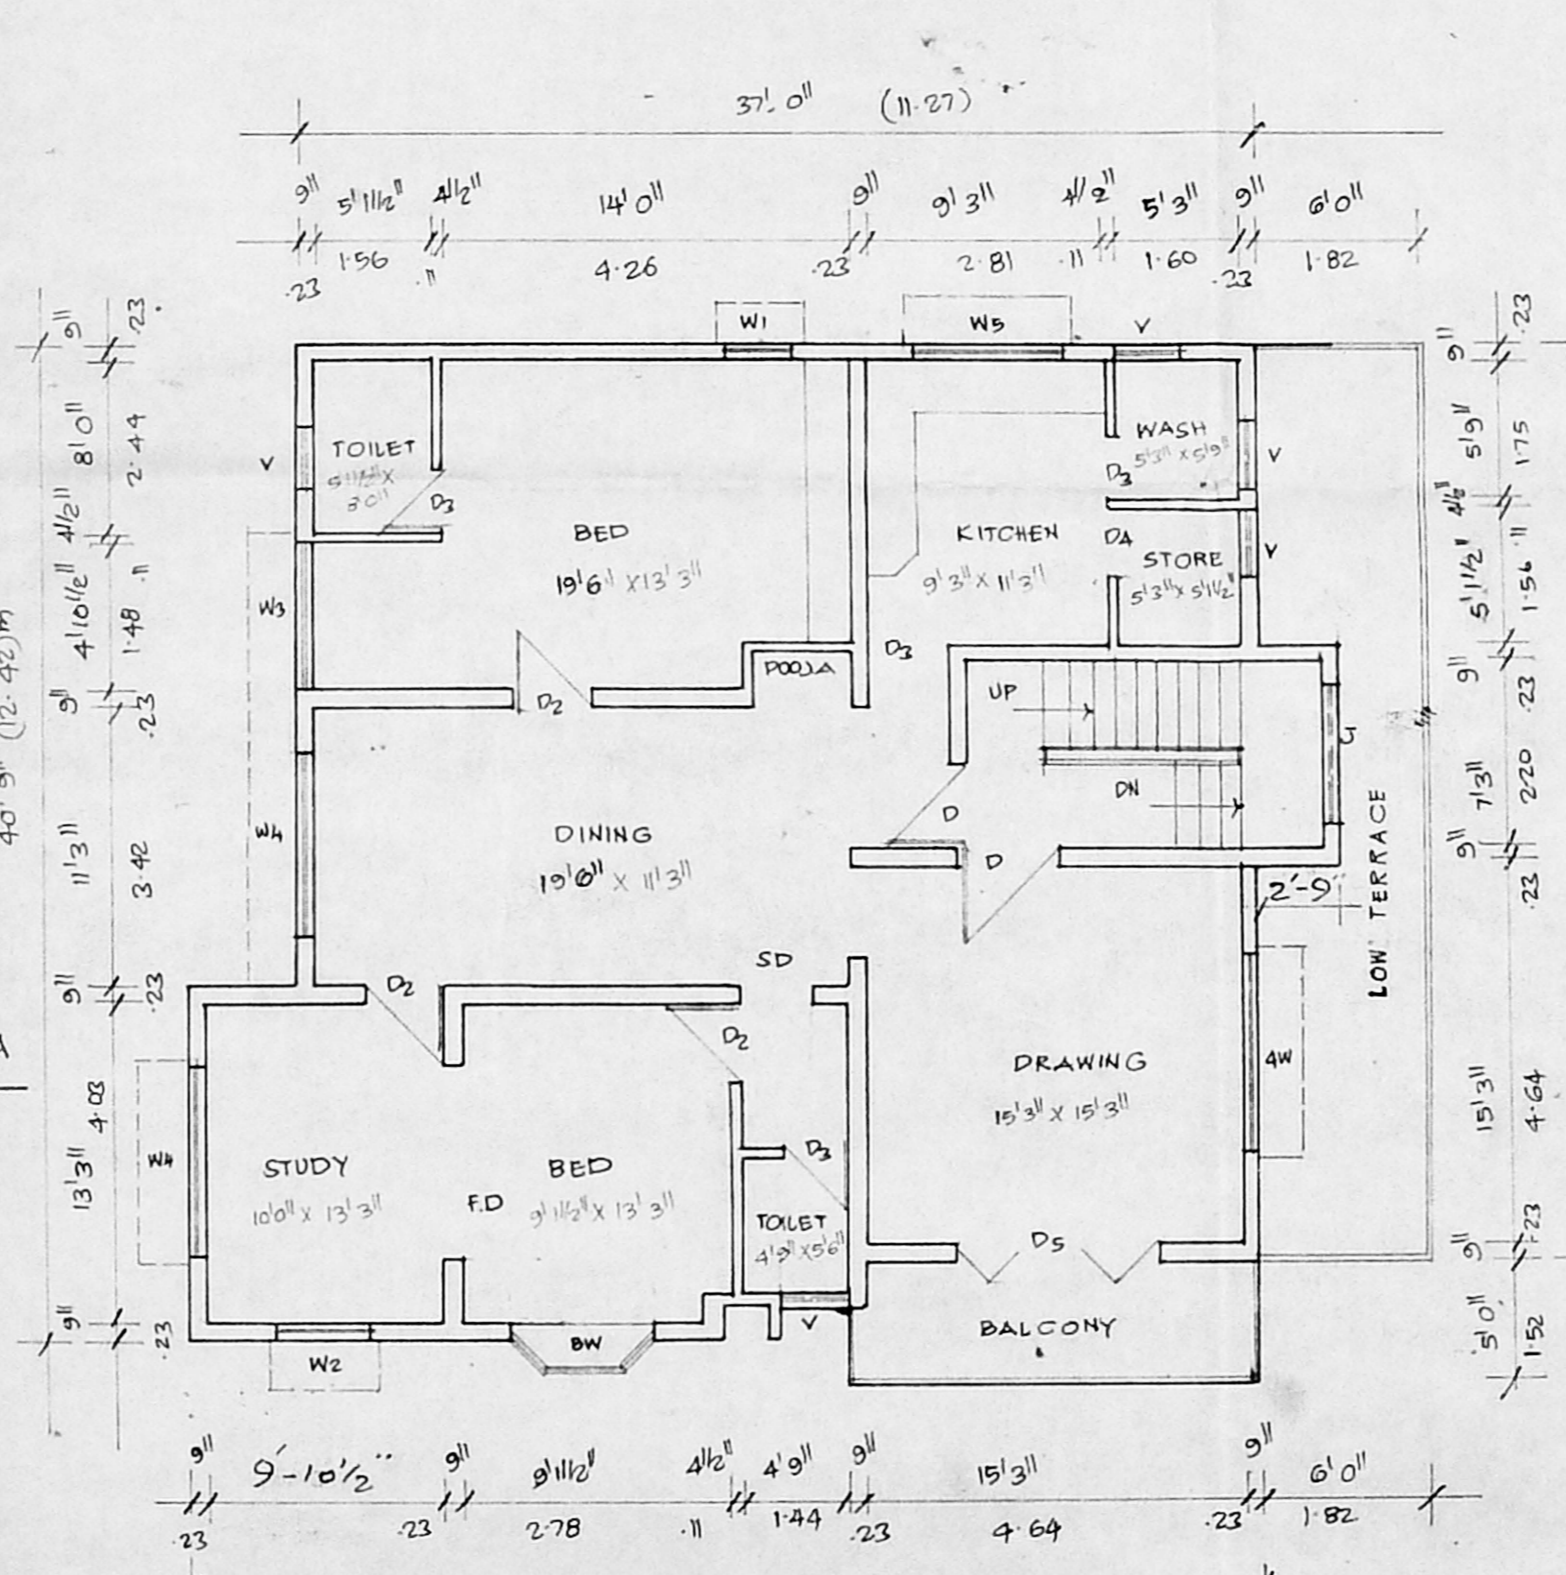

FIRST FLOOR PLAN

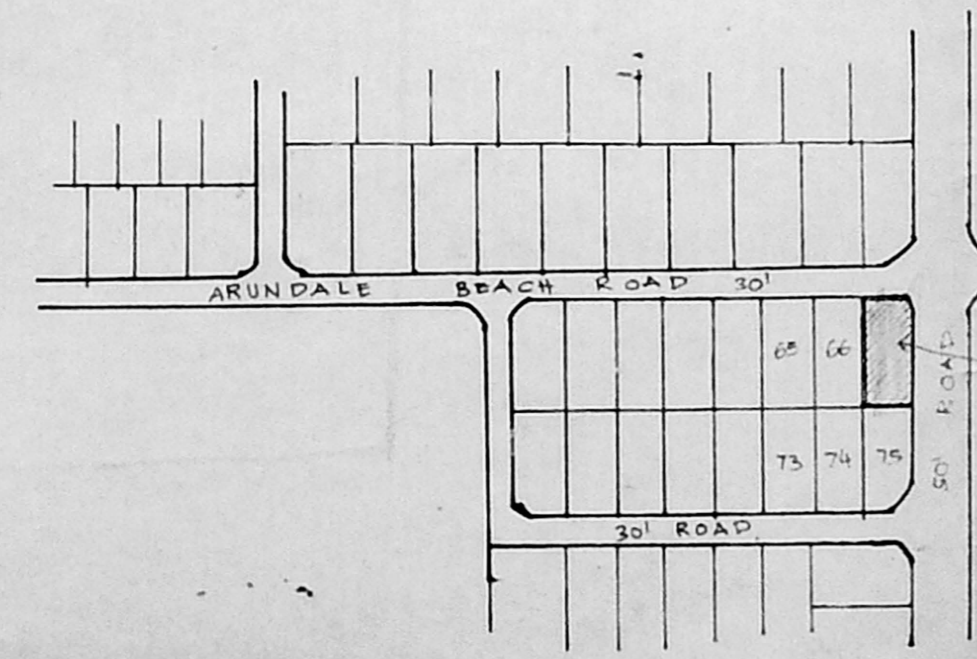

KEY PLAN (N.T.S)

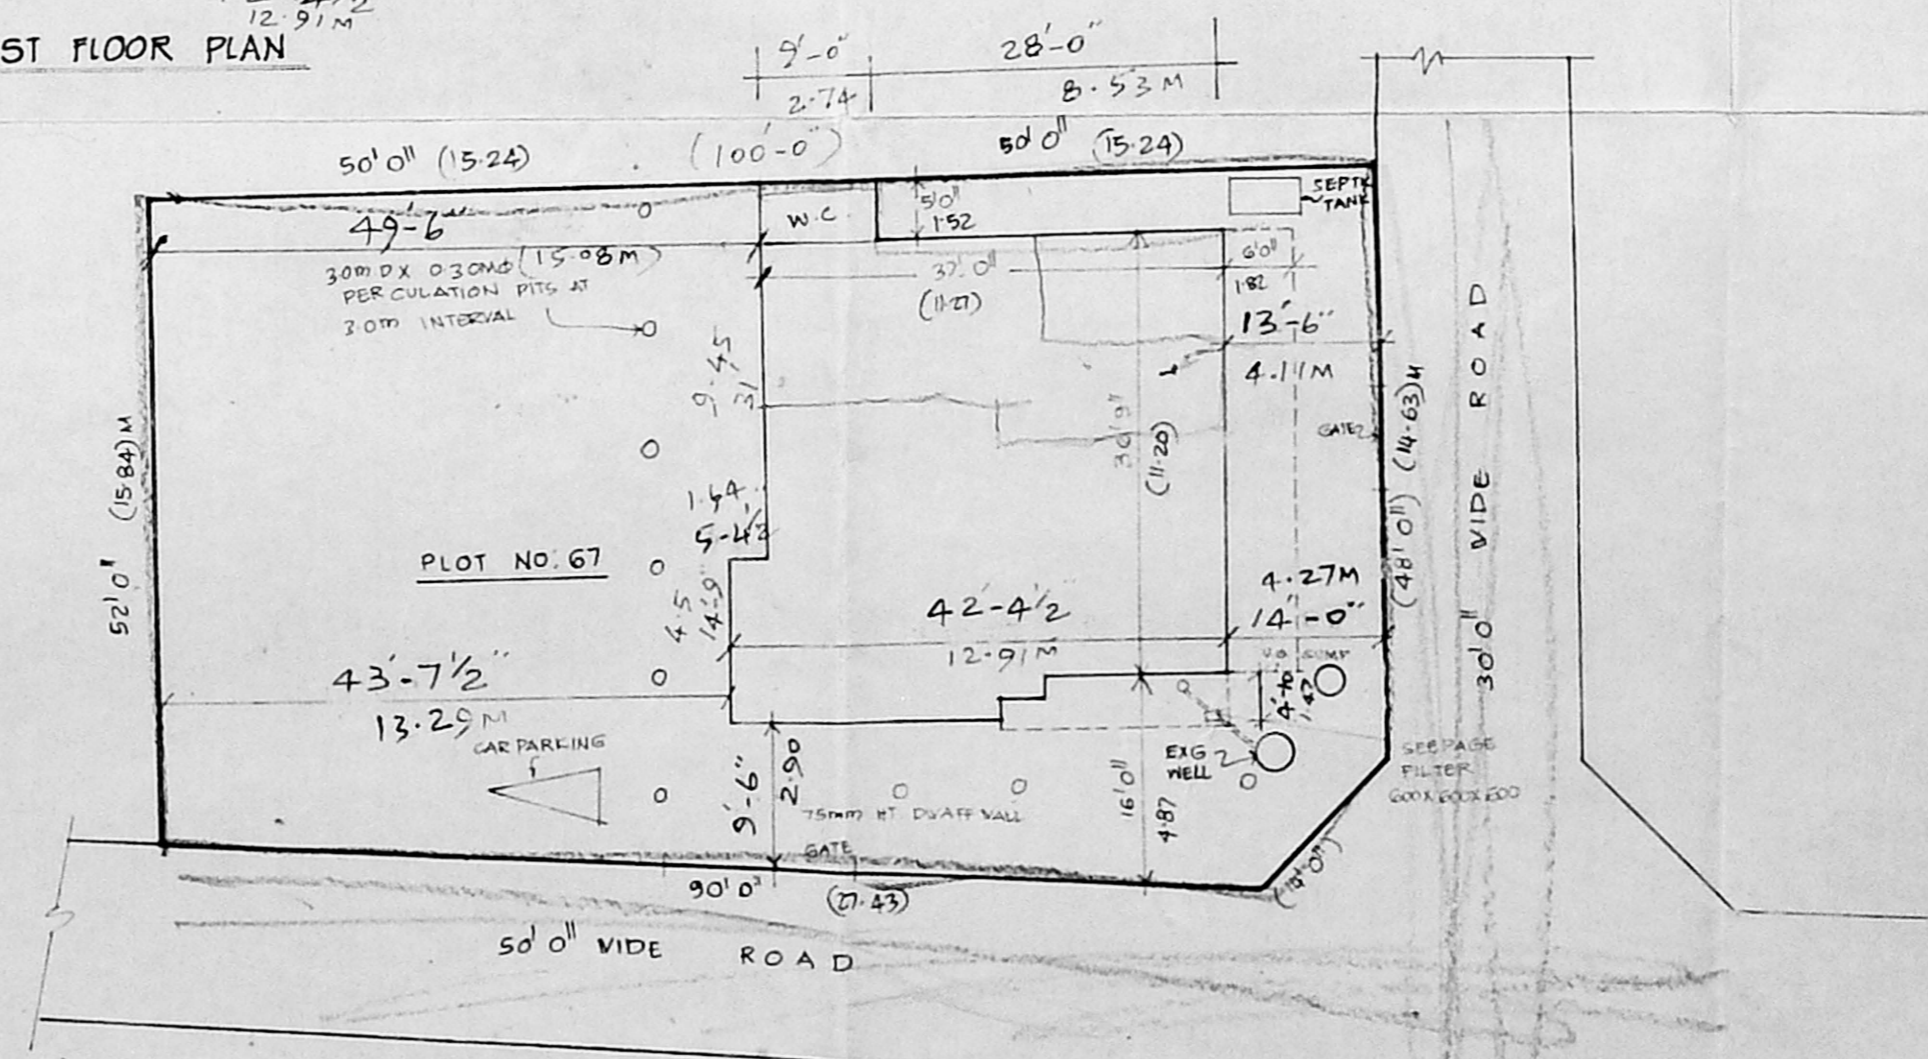

SIDE PLAN 1"=16'0" (1:200)

Mrs. Sita Sivaramakrishnan
OWNER

L. G. Krishnamurthy
L. G. KRISHNAMURTHY RAO
CIVIL ENGINEER
CLASS I LICENSED SURVEYOR NO. 370
CORPORATION OF MADRAS
C-10, SANTHI AVENUE
11/12, LAKE VIEW ROAD, MADRAS-600033

LICENSED SURVEYOR

