



ELEVATION


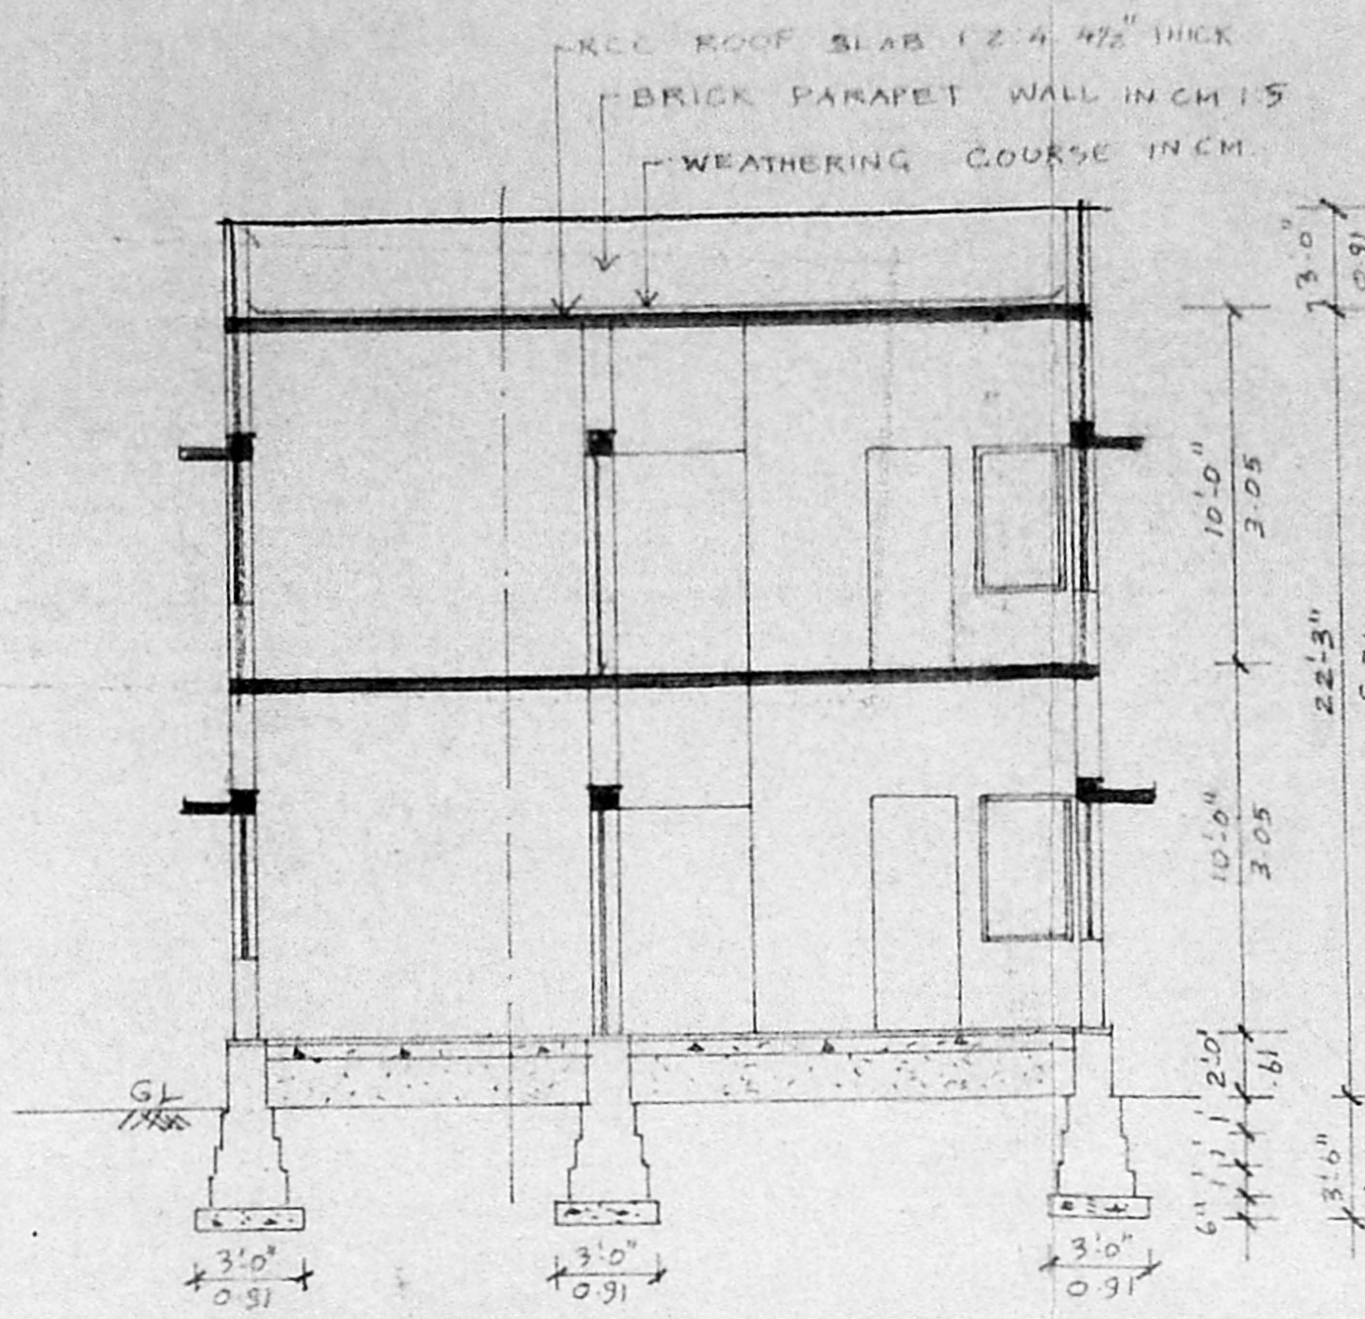


SECTION ON AB

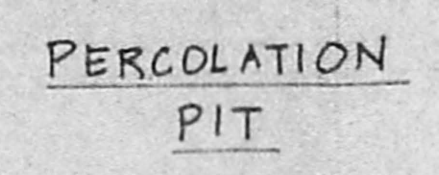


PERCOLATION PIT

Scraping plan
02/20948/95
1/10/95

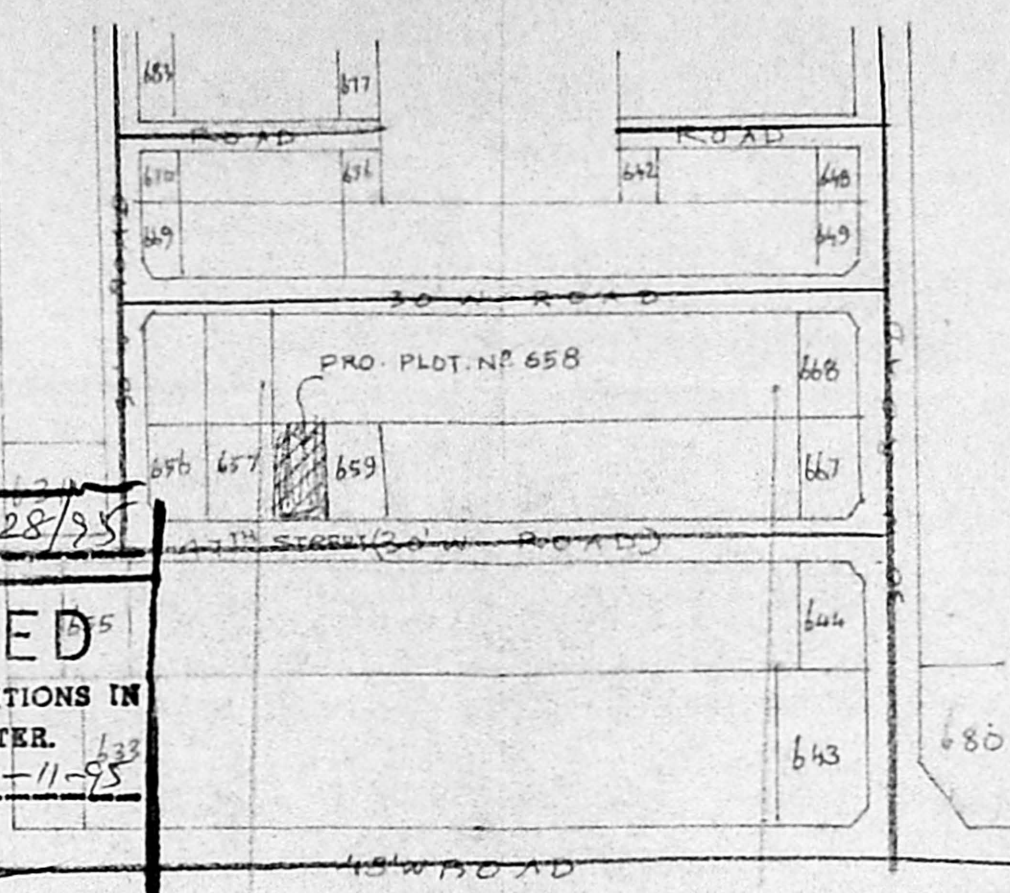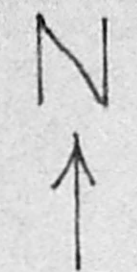


KEY PLAN
NOT TO SCALE


Planning Permit No. A/19348/728/95
APPROVED
SUBJECT TO THE CONDITIONS IN THIS OFFICE LETTER.
No. A/20948/95, 21-11-95
S. Durai Pandian
FOR MEMBER SECRETARY
MADRAS METROPOLITAN
DEVELOPMENT AUTHORITY
MADRAS - 600 008.

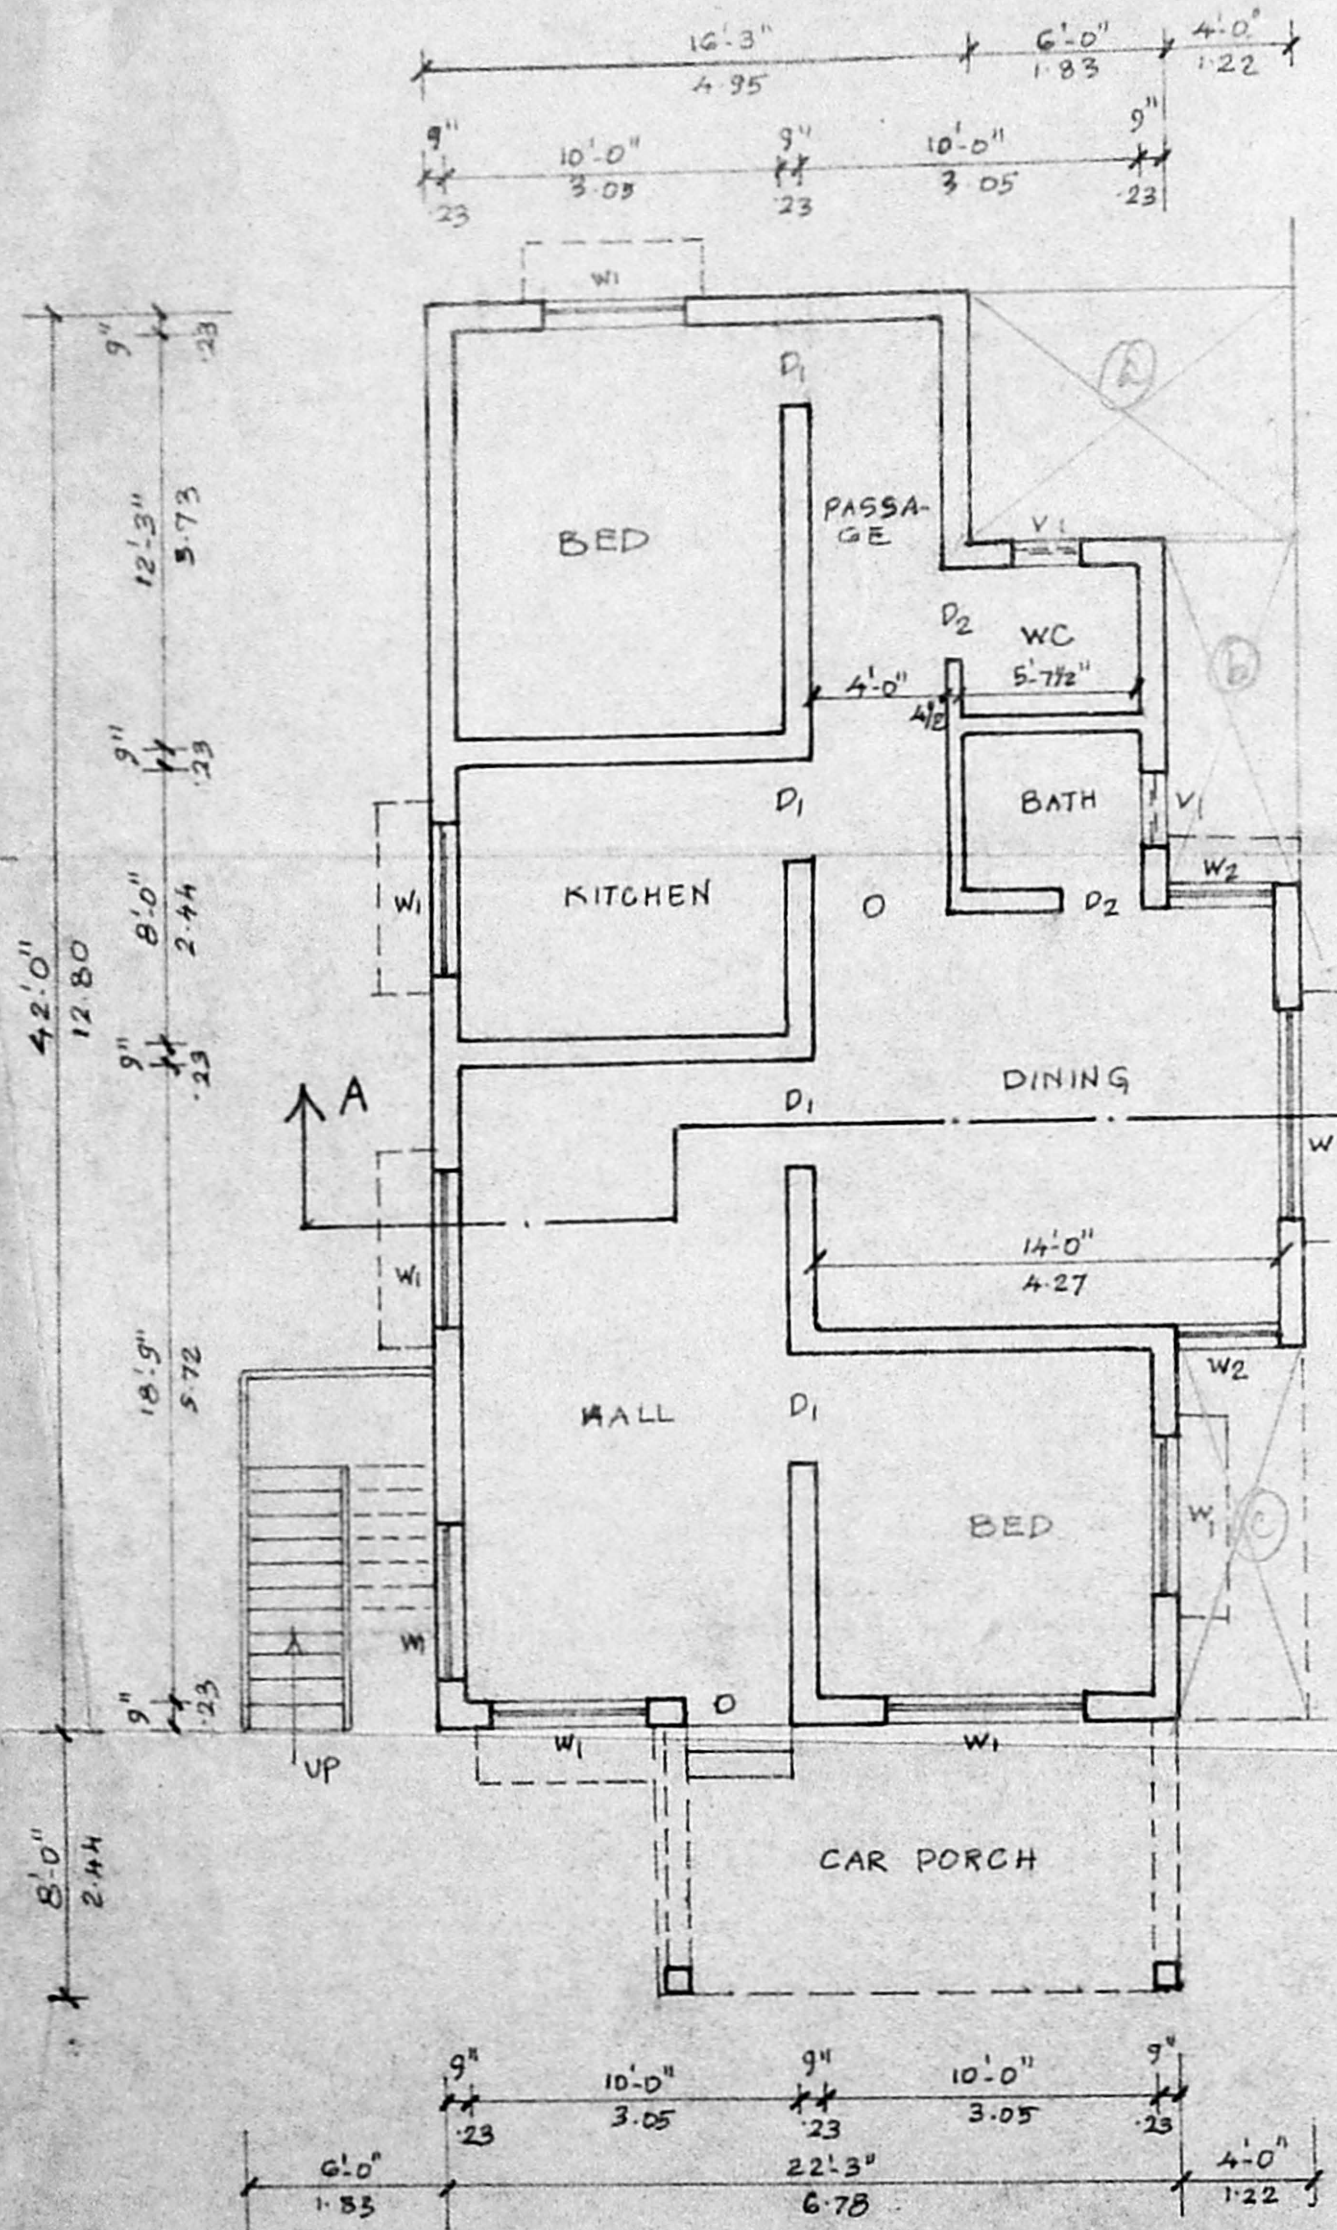

GROUND FLOOR PLAN

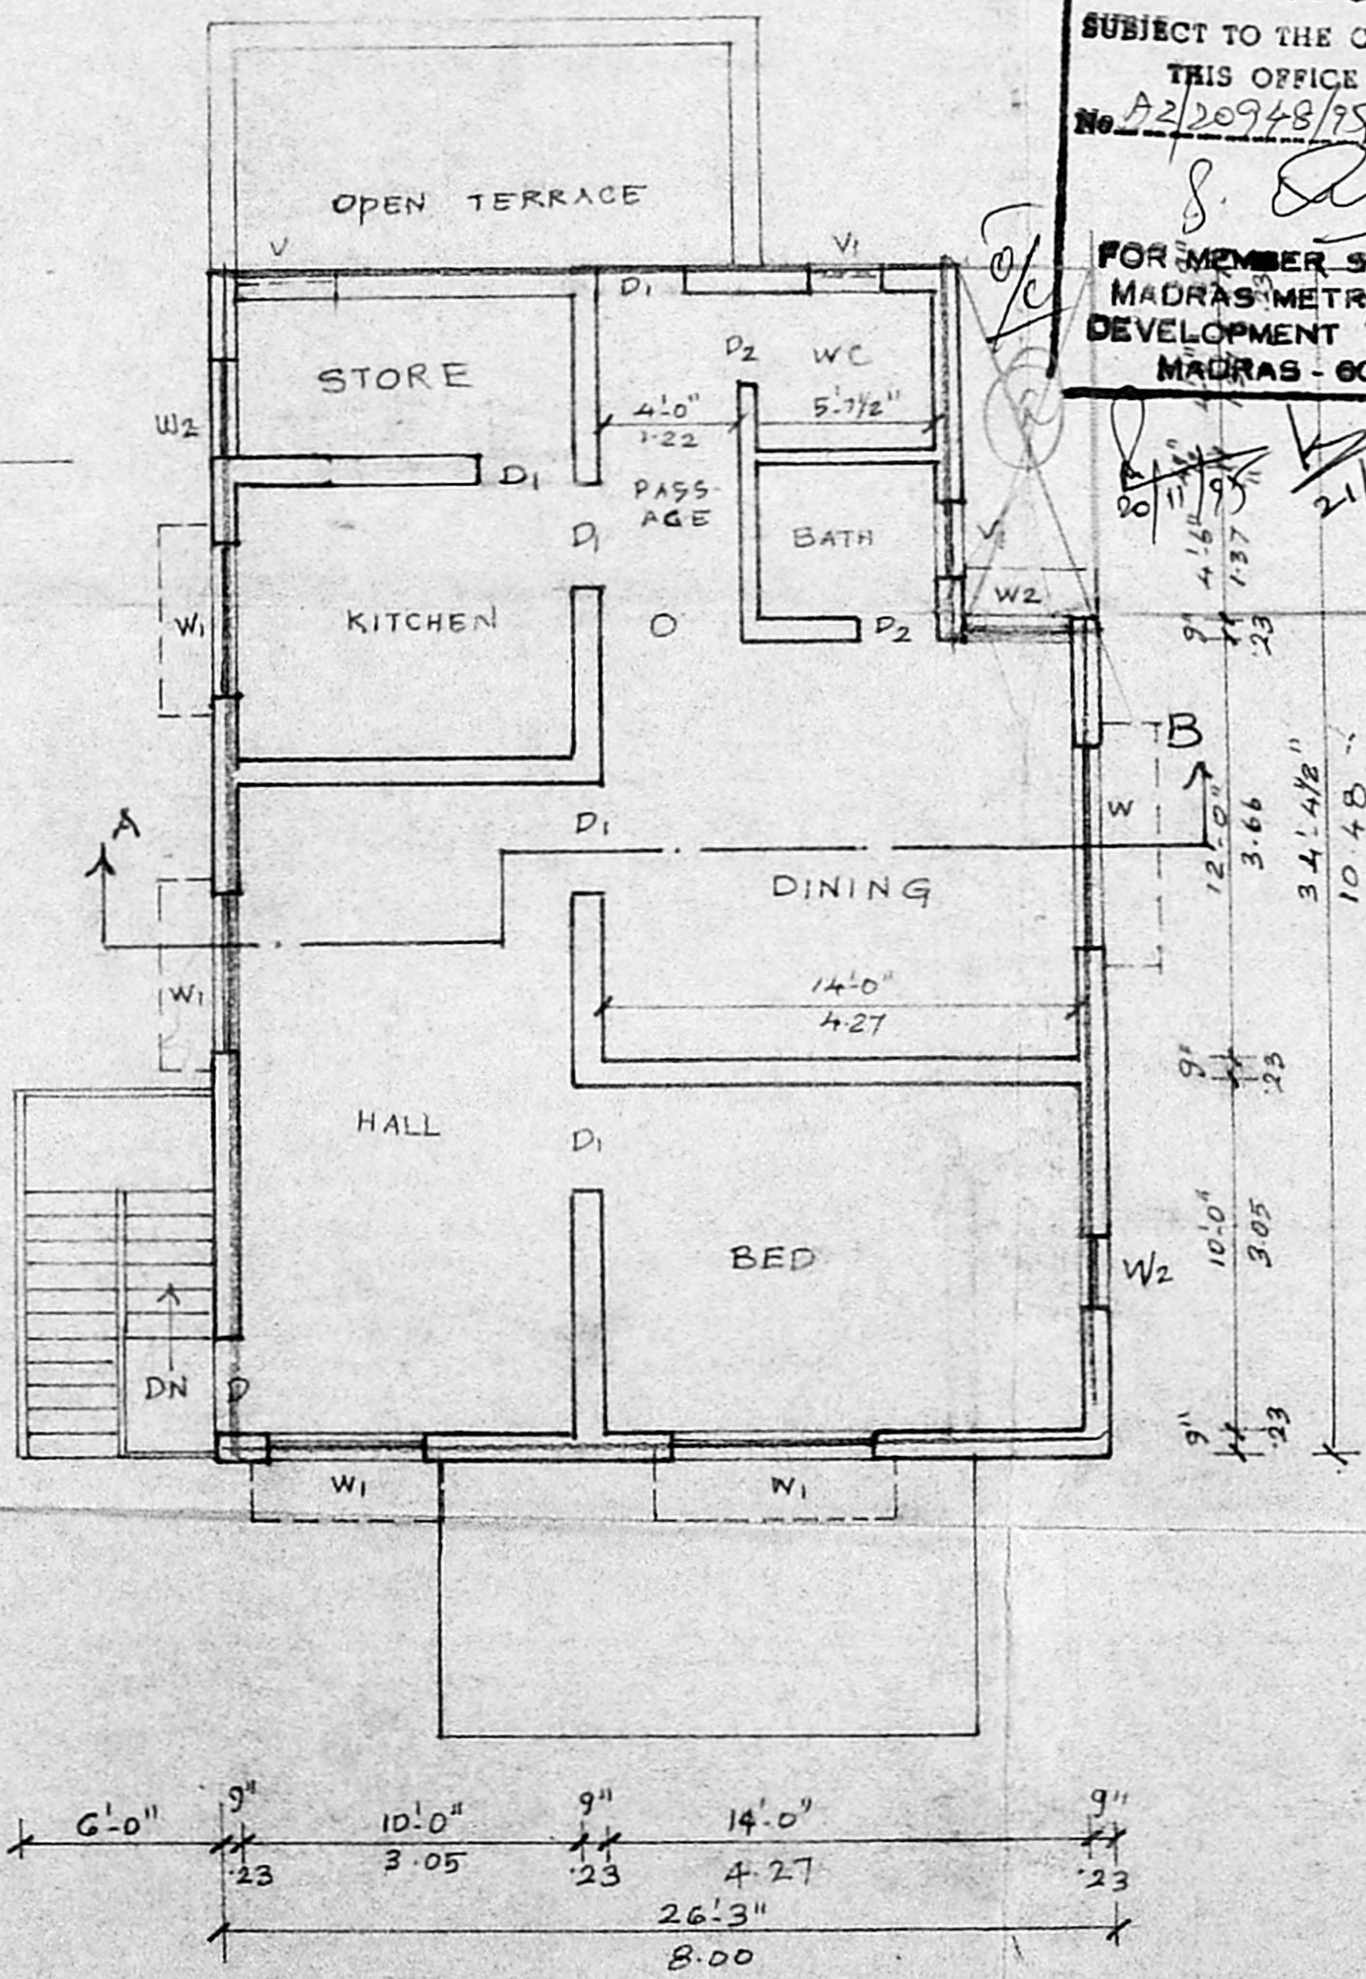

FIRST FLOOR PLAN

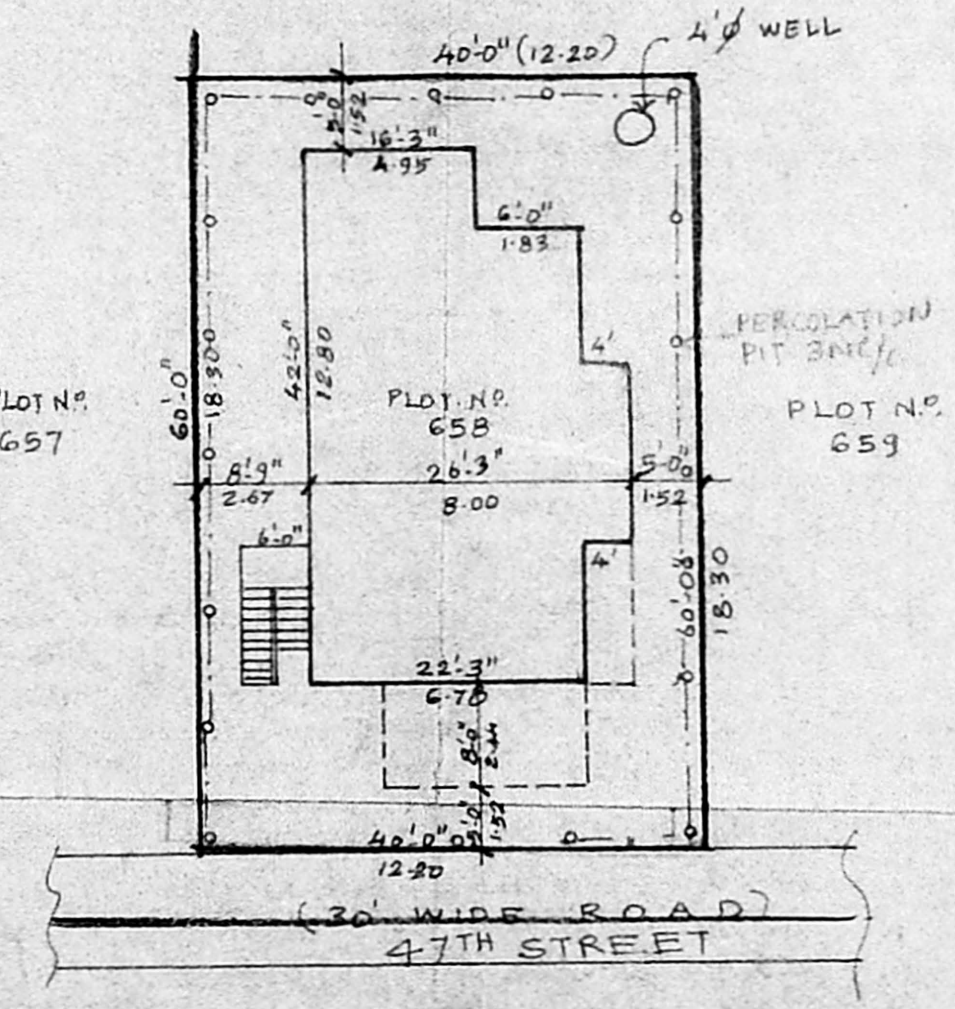

SITE PLAN

SCALE : 1" = 16'-0"

SCHEDULE OF JOINERY



D DOOR	3'-3" x 7'-0"	1.07 x 2.13
D1 DOOR	3'-0" x 6'-6"	0.91 x 1.98
D2 DOOR	2'-6" x 6'-6"	0.76 x 1.98
W WINDOW	6'-0" x 4'-6"	1.83 x 1.37
W1 WINDOW	4'-6" x 4'-6"	1.37 x 1.37
W2 WINDOW	3'-0" x 4'-6"	0.91 x 1.37
V VENTILATOR	2'-0" x 1'-6"	0.61 x 0.46
V1 VENTILATOR	3'-0" x 1'-6"	0.91 x 0.46

SPECIFICATIONS


BRICK WORK IN CM 1:5
PLASTERING IN CM 1:3
RCC ROOF SLAB 1:2:4, 4 1/2" THICK.
WEATHERING COURSE IN CM
RCC SUNSHADES & LINTELS PROVIDED
FOUNDATION IN R.C.C. 1:4:8.

PLAN SHOWING THE PROPOSED ADDITIONS TO THE EXISTING BUILDING AT PLOT NO 658, 47TH STREET SECTOR-9 OF K.K.NAGAR, MADRAS.

S.NO 259 PART - YIRUGAMBAKKAM VILLAGE SCALE : 1" = 6'-0"

PREVIOUS PLAN APPROVED N.O. 13/82, date 5-1-82

COLOUR INDEX

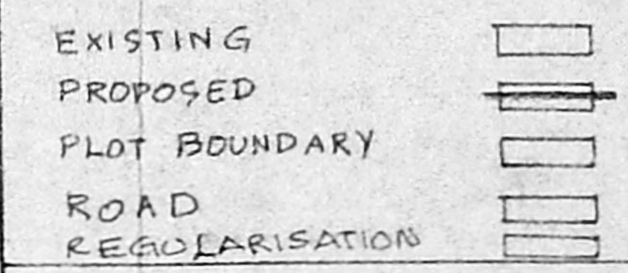

AREA STATEMENT

	SQ. FT.	SQ. M.
PLOT AREA	2400	223
EXISTING GROUND FLOOR	946.77	87.95
PROPOSED FIRST FLOOR	861.84	80.09
TOTAL	1808.61	168.04

PLOT COVERAGE : 39%
F.S.I. = 0.75

V. Krishna Moorthy
(V. KRISHNA MOORTHY)
SIGNATURE OF OWNER

S. Durai Pandian
S. DURAI PANDIAN,
B.E., A.M.I.S.E., F.I.V., F.I.I., Arch.
Chartered Engineer, Valuer, Industrial Consultant,
Registered Architect, License Engineer &
Licence Surveyor, Corporation of Madras,
14, 'Sri Vinayak' Kilpauk Garden Colony Bx n.,
Madras-600 010. Ph. No: 612633. OFF. 62671...
SIGNATURE OF LICENSED SURVEYOR