
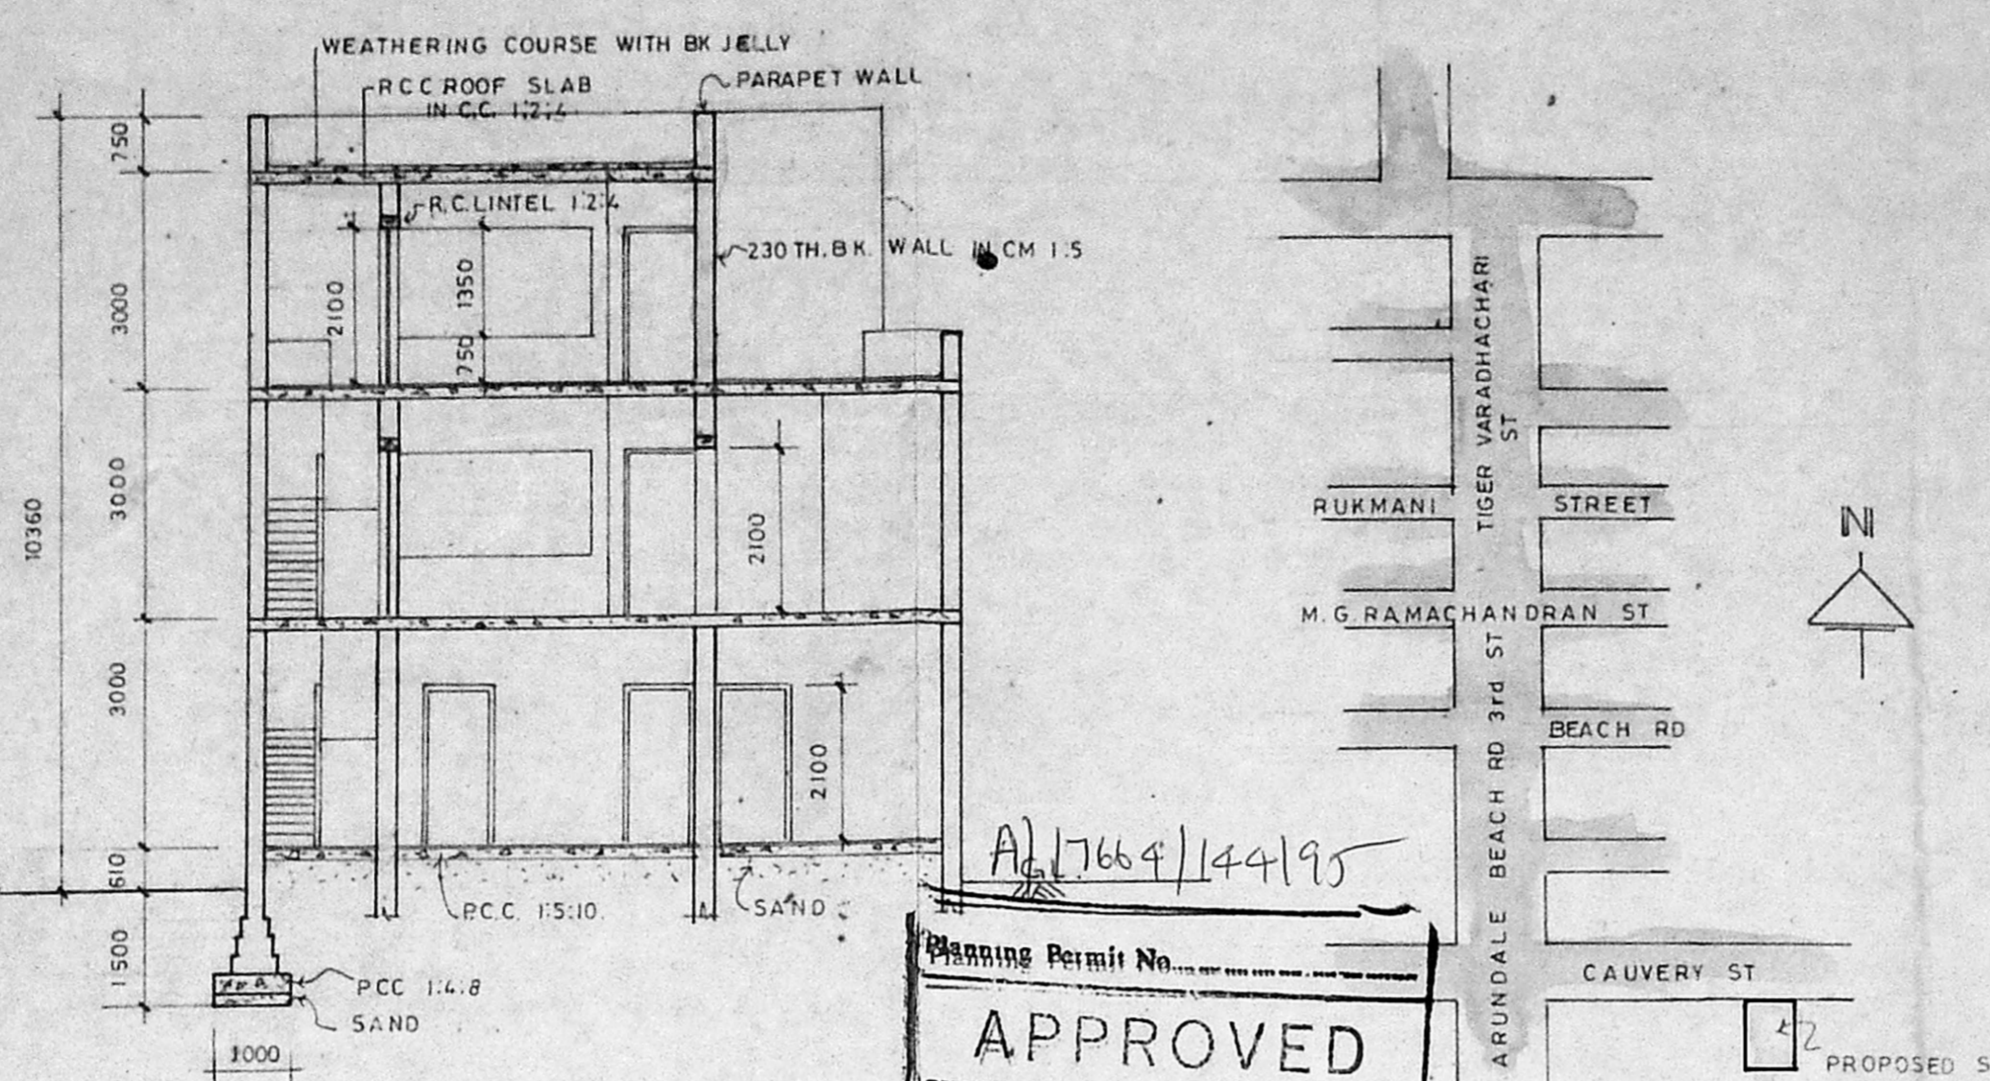


SCHEDULE OF JOINERY

D	DOOR	1000 X 2100
DI	DOOR	910 X 2100
D2	DOOR	750 X 2100
W	WINDOW	1500 X 1200
W1	WINDOW	2400 X 1200
W2	WINDOW	1200 X 1200
W3	WINDOW	800 X 1200
V	VENTILATOR	750 X 600

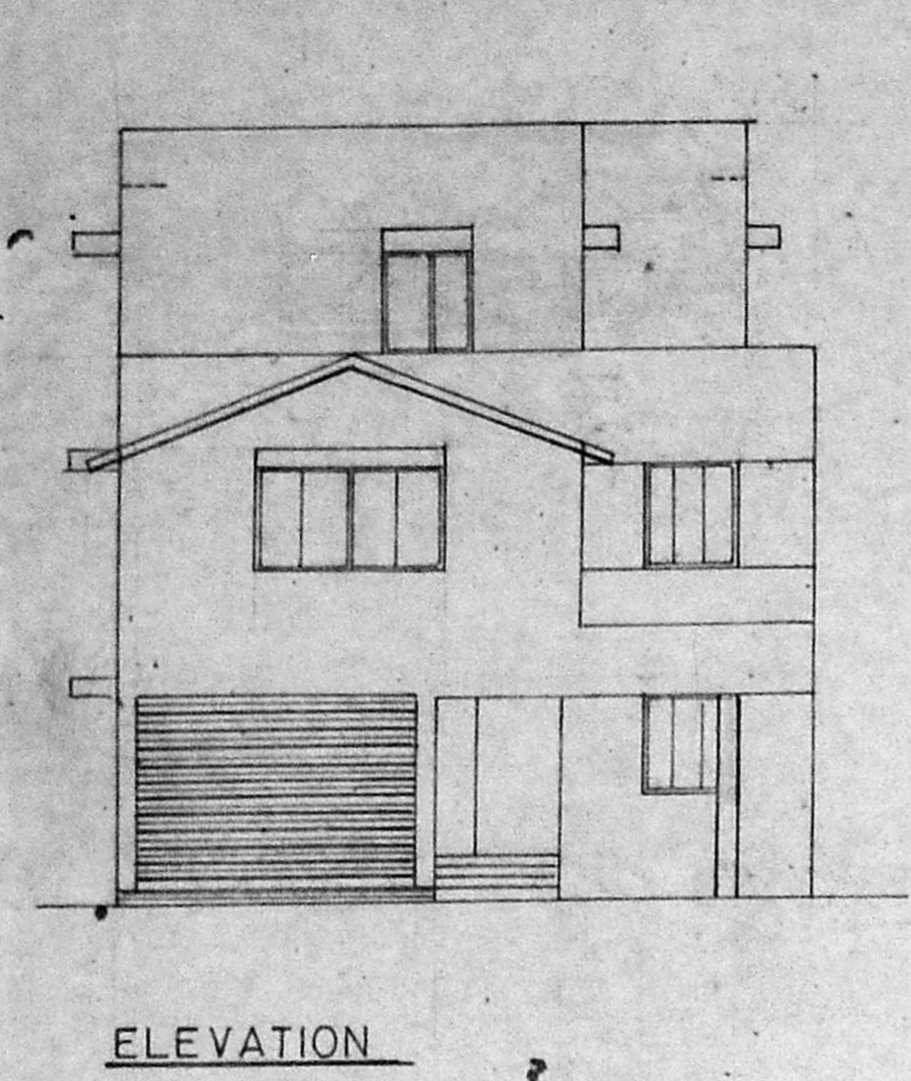

APPROVED
SUBJECT TO THE CONDITIONS IN THIS OFFICE LETTER
No. A2/2404/95 Date: 3/3/95
FOR MEMBER SECRETARY
MADRAS METROPOLITAN
DEVELOPMENT AUTHORITY
MADRAS - 600 008.

KEY PLAN. NOT TO SCALE


SLV
D ✓
W-S ✓
Road - Tarraced
Inspection plan
A2/2404/95

PROPOSED ADDITIONS TO THE EXISTING BUILDING AT PLOT NO. 31, S NO 167, THIRUVANMIUR VILLAGE, KALAKSHETRA COLONY, BESANT NAGAR, PHASE 1

DIVISION - 155.

AREA STATEMENT

GROUND FLOOR EXISTING	136.30 SM
PORCH EXISTING	16.00 SM
FIRST FLOOR EXISTING	147.45 SM
SECOND FLOOR PROPOSED	68.77 SM
TOTAL BUILTUP AREA	368.52 SM
PLOT AREA	247.580 SM
PLOT COVERAGE	63.5%
FSI	1.48

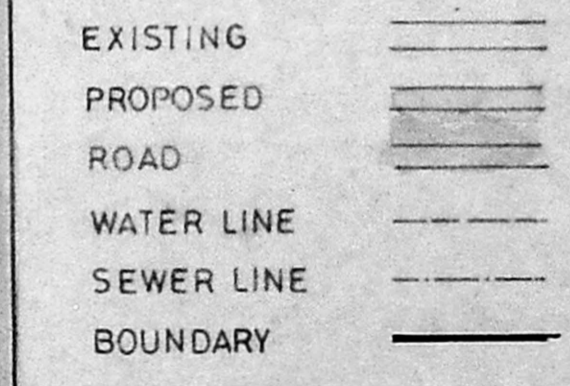




ALL DIMENSIONS ARE IN MM.

SCALE 1 : 100

OWNER.

LICENSED SURVEYOR.

S. Ayyappan
S. AYYAPPAN, P. Arch.,
REGISTERED ARCHITECT AND LICENSED SURVEYOR,
MADRAS METROPOLITAN DEVELOPMENT AUTHORITY,
170, BESSANT AVENUE,
BESANT NAGAR, MADRAS-28.

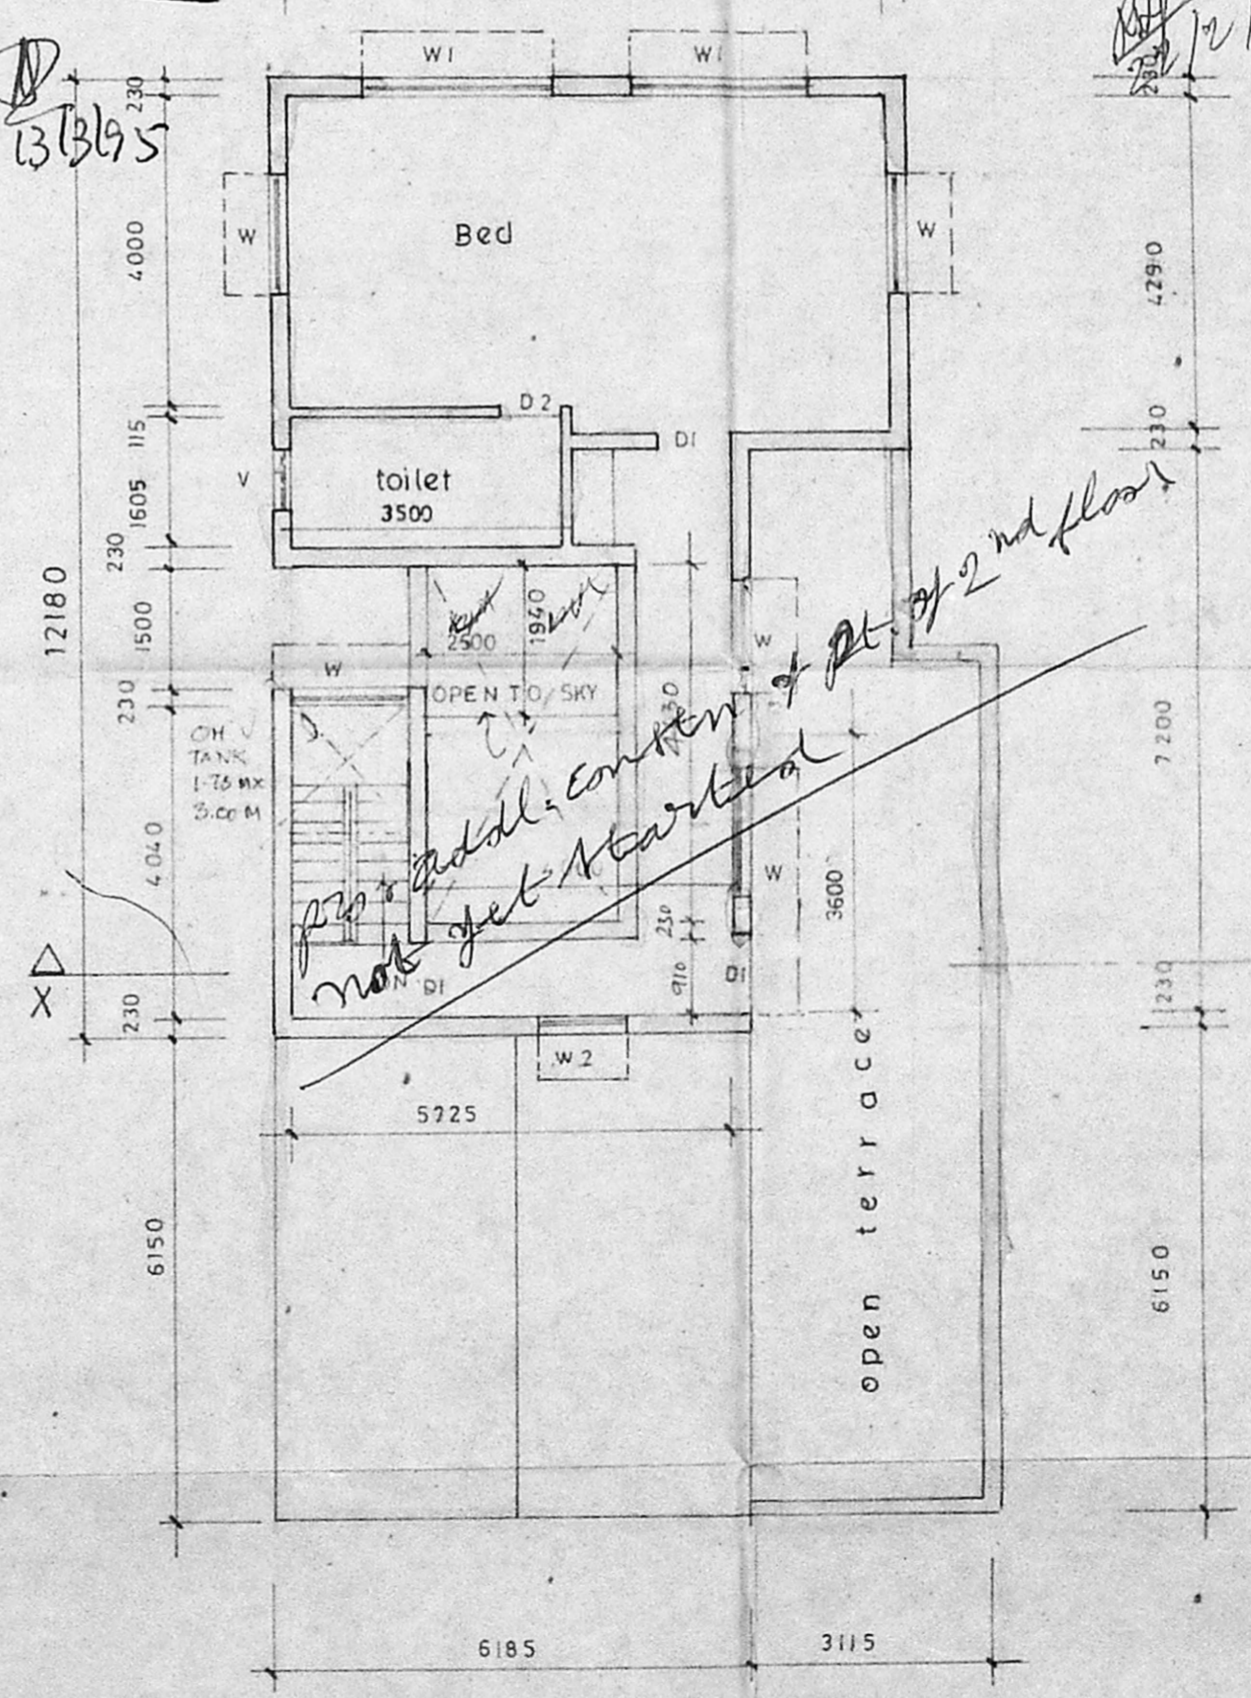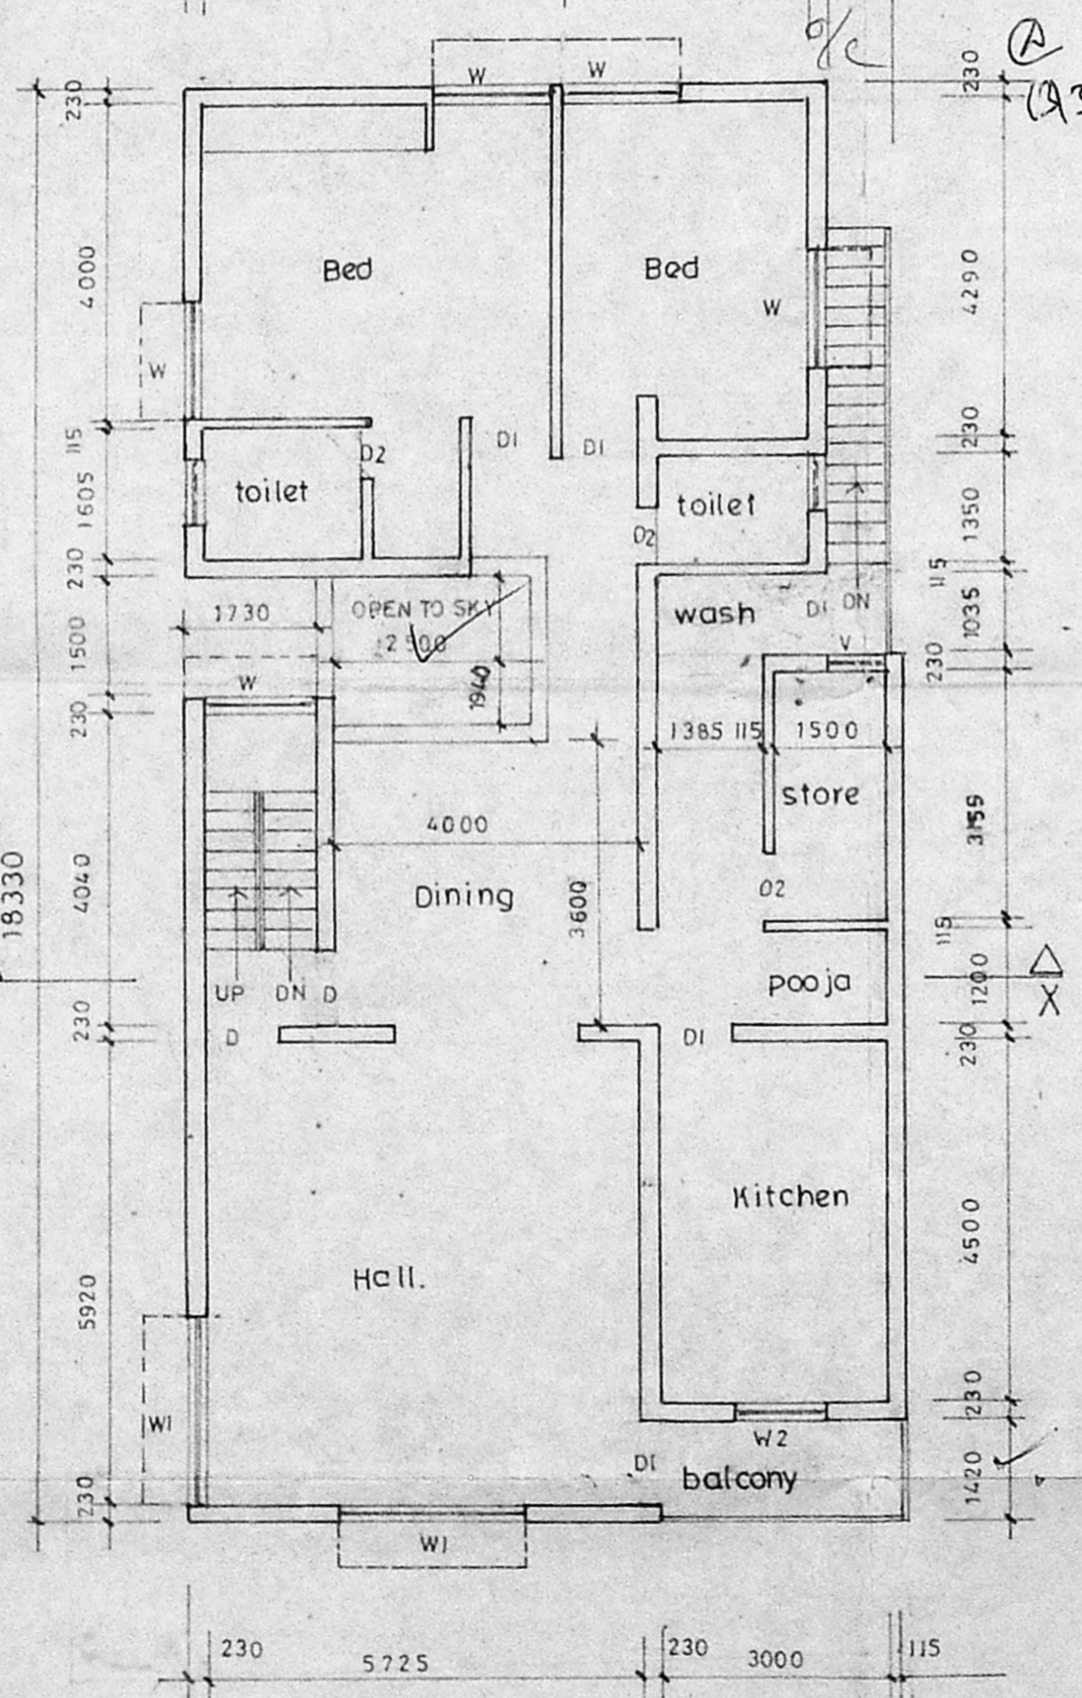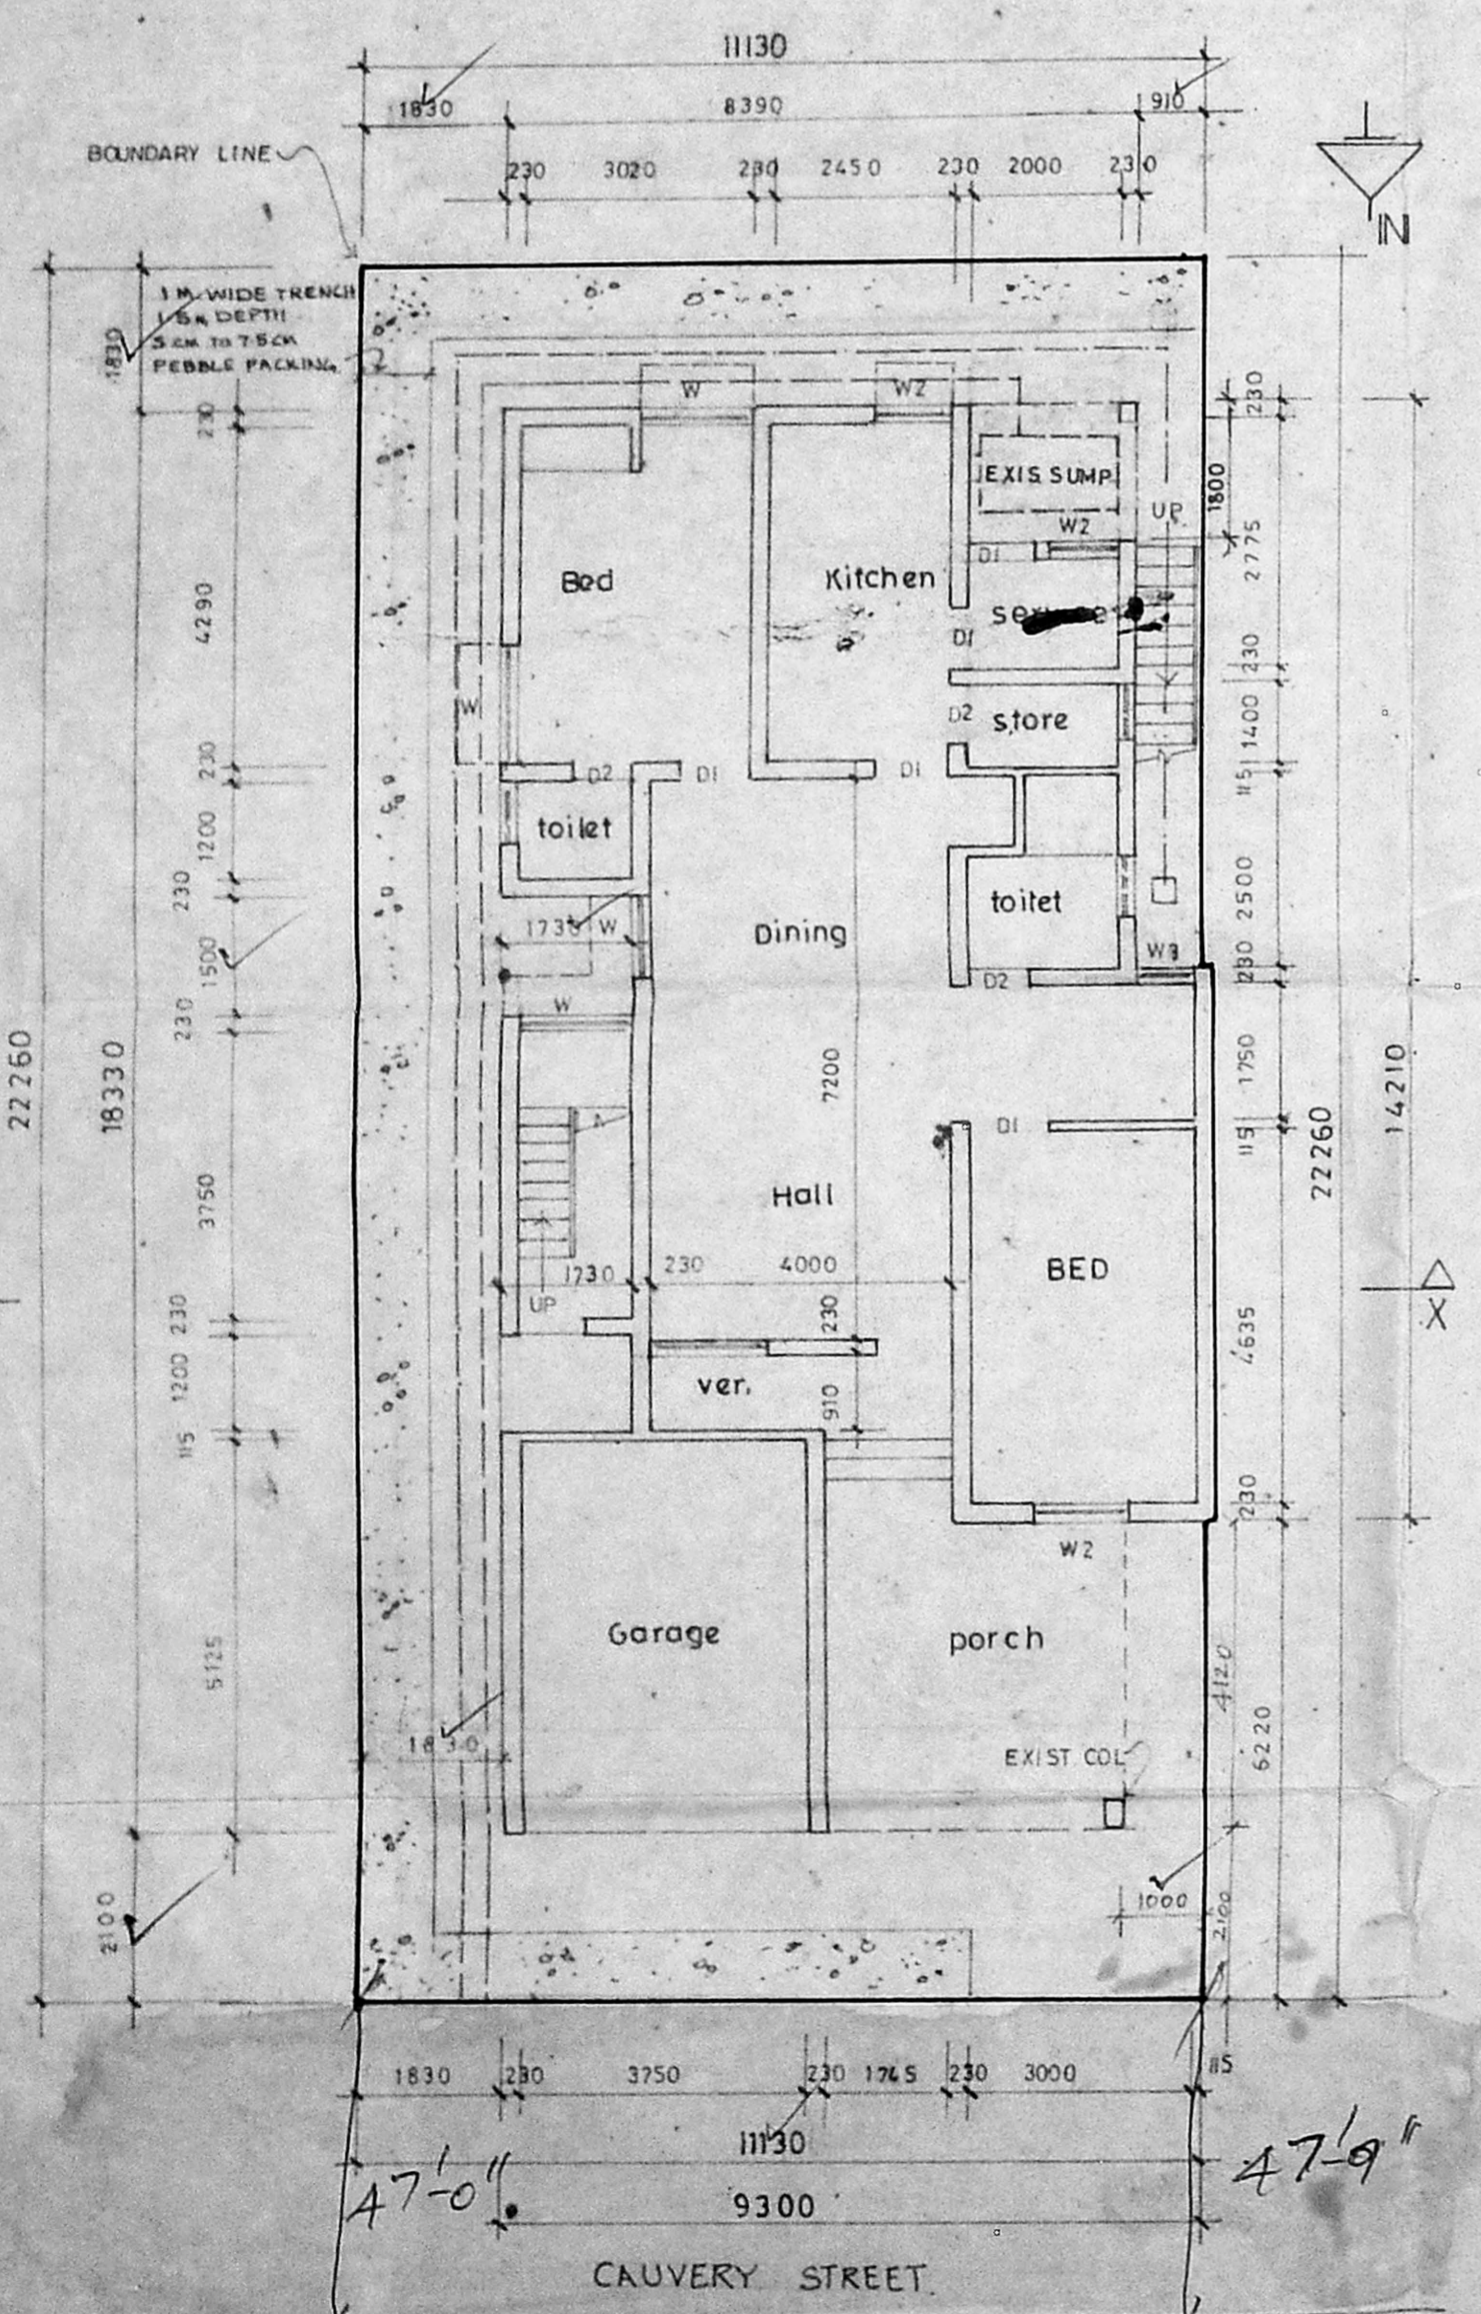

addl. content of Pt. of 2nd floor
not get started

GROUND FLOOR PLAN & SITE PLAN (EXISTING)

FIRST FLOOR PLAN (EXISTING)

SECOND FLOOR PLAN (PROPOSED)