


MMDA letter No  
 Lr. No A/29747/92  
 dt. 10.6.93 - permit No  
 A/15719/522/93 dt  
 10.6.93  
 Mr. Chandra Thiru  
 T.S. No 82  
 T.S. No 81  
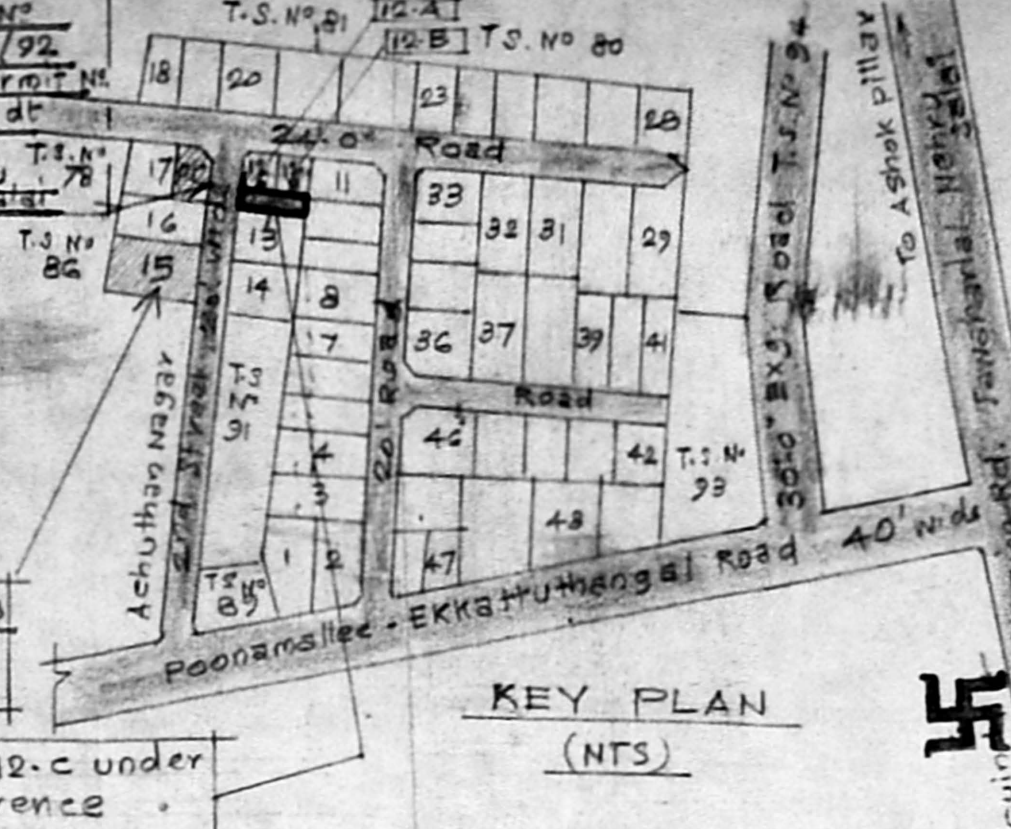

plot area 837.5 sq ft  
 plinth area 77.79 m<sup>2</sup>  
 GF 541 " 50.28 m<sup>2</sup>  
 FF 512 " 47.58 m<sup>2</sup>  
 Headroom 102 " 9.48 m<sup>2</sup>  
 Open space 296 " 27.51 m<sup>2</sup>  
 plot coverage 64.6 %  
 F.S.I. 1.38

Scrutiny plan  
 A2/20798/95  
 2/11/95

ELEVATION.


SECTION ON "AB"

SECTION ON "AB"

SEC. OF COL. FOUNDS  
 scale: (1"=4'-0") 1:50

SEC. OF COMP. WALL  
 scale: (1"=4'-0") 1:50


KEY PLAN  
 (NTS)

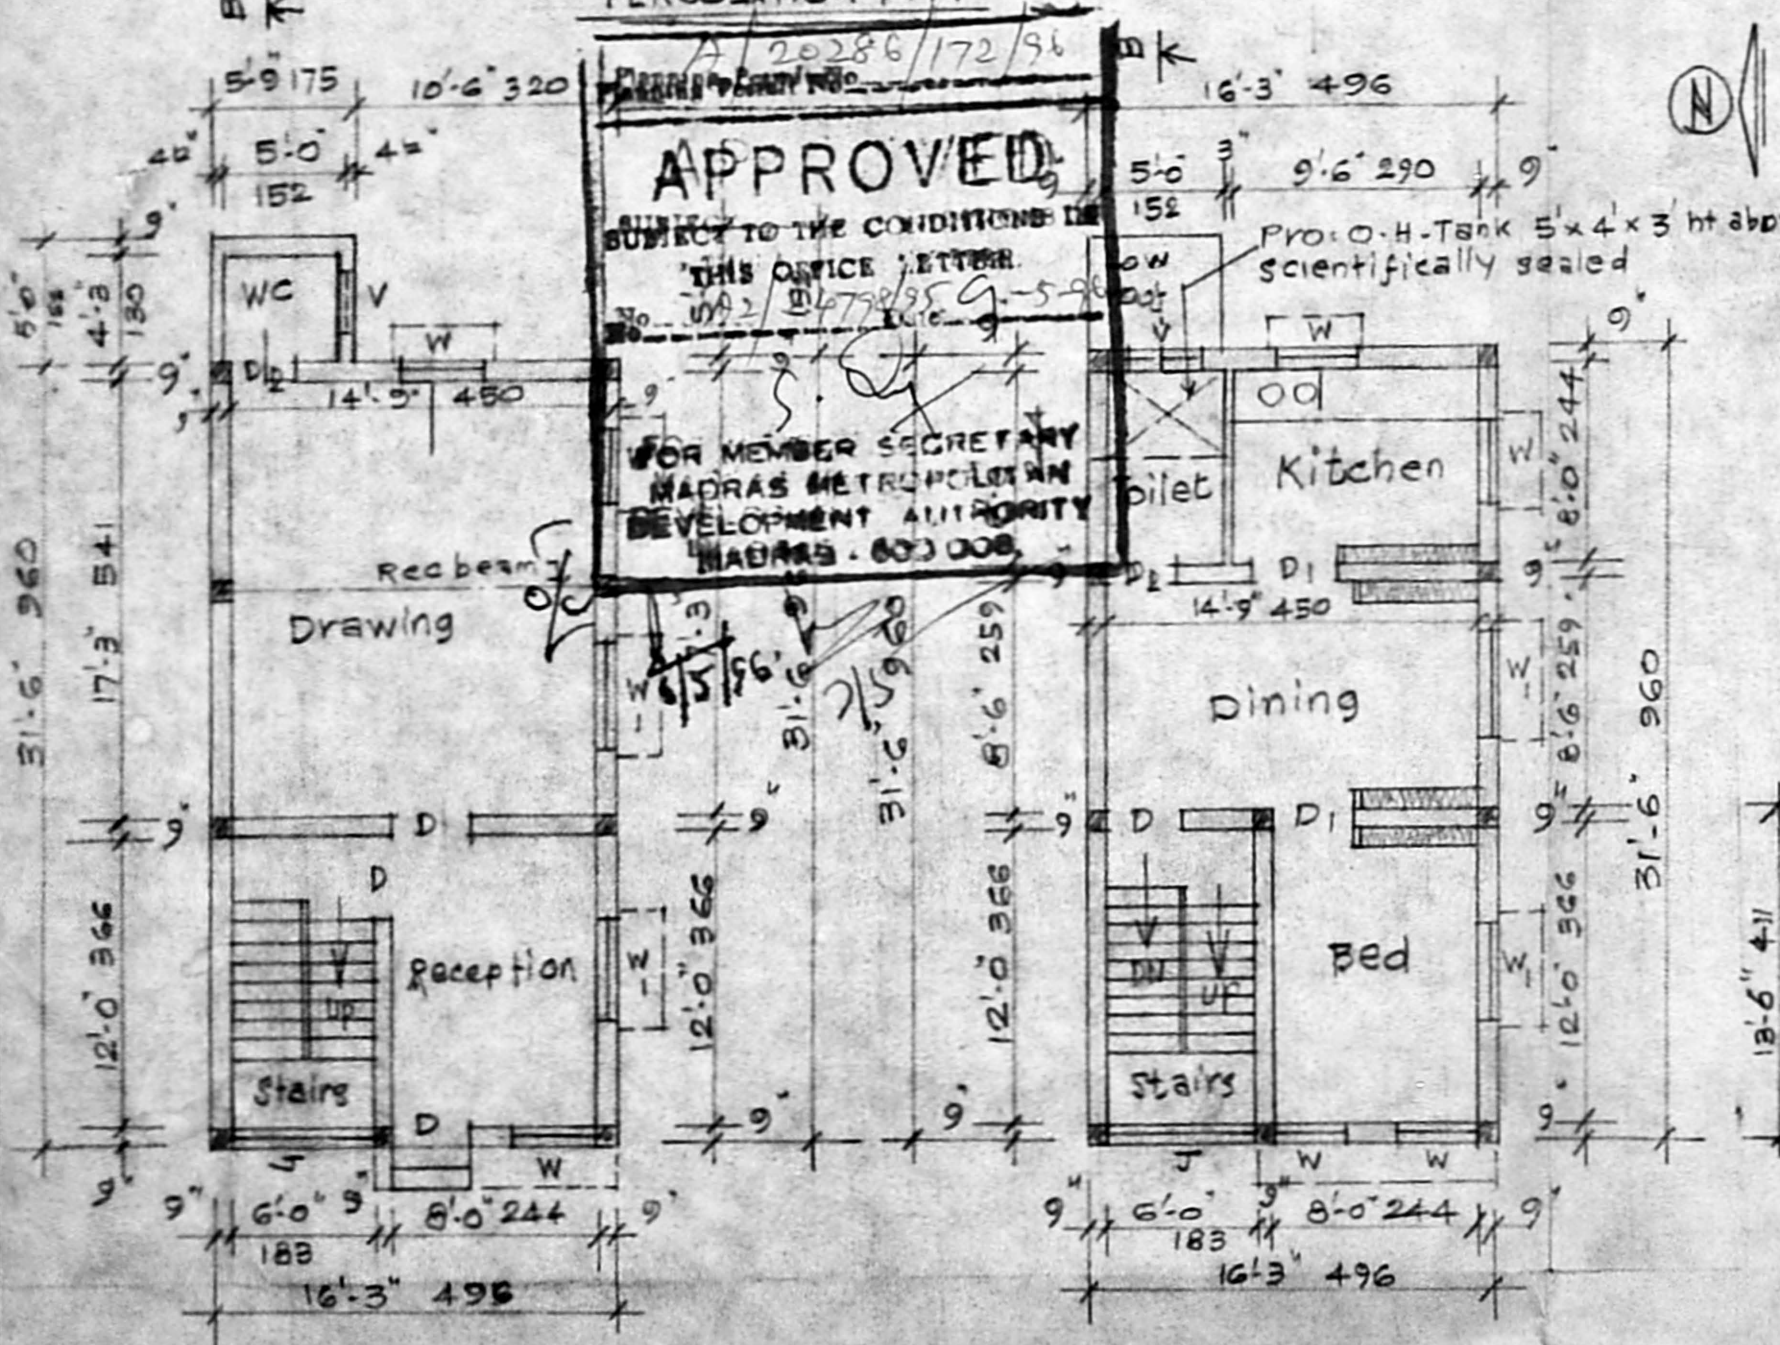

GROUND FLOOR PLAN.

FIRST FLOOR PLAN.

PART PLAN OF TERRACE.

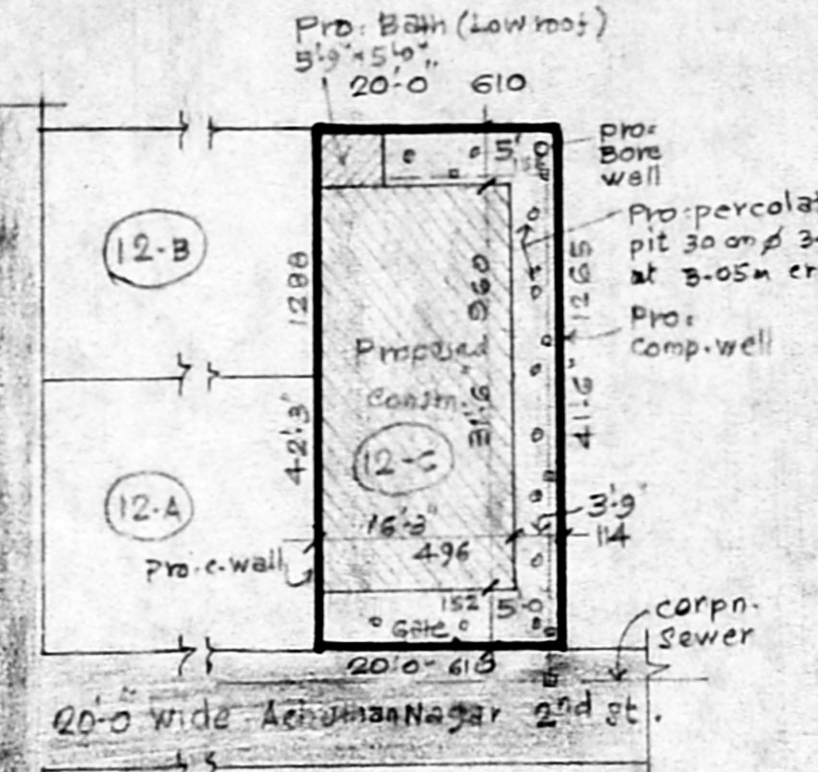

SITE PLAN.  
 Scale: (1"=16'-0") 1:200

REFERENCE


D DOOR	3'-3" x 7'-0"	99 x 213
D1 DOOR	3'-0" x 6'-6"	91 x 198
D2 DOOR	2'-6" x 6'-6"	76 x 198
W WINDOW	3'-0" x 4'-6"	91 x 137
W1 WINDOW	5'-0" x 4'-6"	152 x 137
V VENTILATOR	3'-0" x 2'-6"	91 x 61
J RCC JALRY	6'-0" x 4'-6"	183 x 137

AREA SCHEDULE

Plot No	Area
12-A	836 sq. ft.
12-B	814 "
12-C	837 "
Total	2487 sq. ft.

PLAN SHOWING THE PRO. CONSTRUCTION OF A  
 RESIDENTIAL BUILDING AT PLOT NO 12-C, N.T.S. NO 85,  
 BLOCK NO 1, ACHUTHAN NAGAR 2<sup>ND</sup> STREET,  
 EKKATTUTHANEAL, MADRAS - 600037, CORPN.  
 DIVISION NO 140. OWNER. SRI. S. PACKIRISAMY.  
 Scale: (1"=8'-0") 1:100

Proposals Boundary   
 Roads Existing

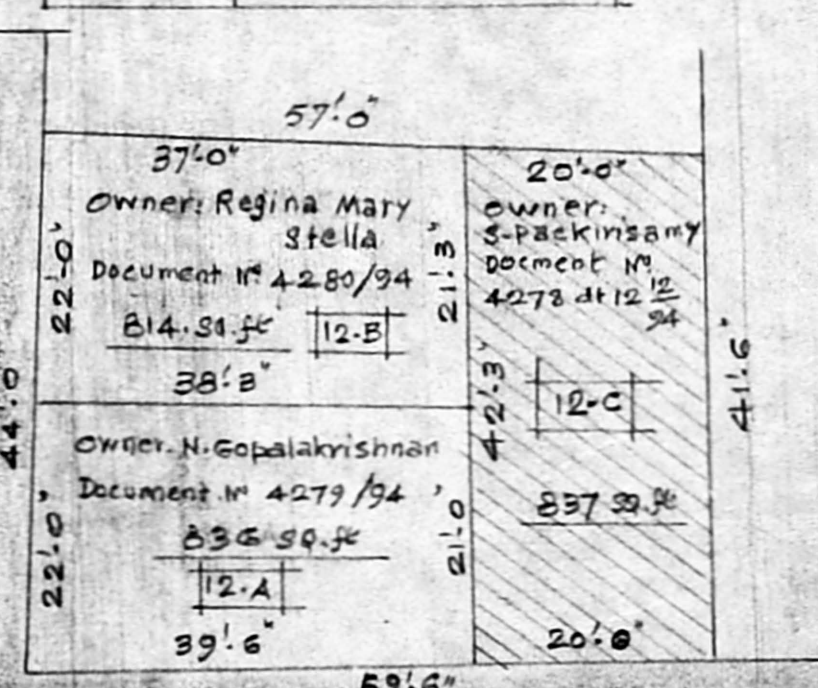

SUB-DIVISION PLAN OF PLOT NO 12  
 Scale: (1"=16'-0") 1:200

*S. Packirisamy*  
 OWNER

*I. G. Krishnamurthy Ral*  
 I. G. KRISHNAMURTHY RAL  
 CIVIL ENGINEER  
 CLASS I LICENSED SURVEYOR NO. 370  
 CORPORATION OF MADRAS  
 C-10, SANTHI AVENUE  
 11/2, LAKE VIEW ROAD, MADRAS-600035.

LICENSED SURVEYOR