



PROPOSED BUILDING IN PLOT NO 9 OF SCHEDULE OF JOINERY
 PALAYAKKAM CO-OPERATIVE HOUSE
 BUILDING MEMBERS COLONY SURVEY NO
 11/1A/43 OF PALAYAKKAM SAIDAPET TK.
 CHINGLEPUT DIST

D	DOOR	3'-0" x 7'-0"	0.91 x 2.13M
D ₁	DOOR	3'-0" x 7'-0"	0.91 x 2.13M
D ₂	DOOR	2'-6" x 7'-0"	0.76 x 2.13M
W	WINDOW	5'-0" x 4'-0"	1.52 x 1.22M
W ₁	WINDOW	3'-0" x 4'-0"	0.91 x 1.22M
V	VENTILATOR	3'-0" x 2'-0"	0.91 x 0.60M

A/20332/218/76
 Planning Permit No.
APPROVED
 SUBJECT TO THE CONDITIONS IN
 THIS OFFICE LETTER
 No A2/24805/95 Date 6-76
 o/c S. S. Sivan
 FOR MEMBER SECRETARY
 MADRAS METROPOLITAN
 DEVELOPMENT AUTHORITY
 MADRAS - 600 008.

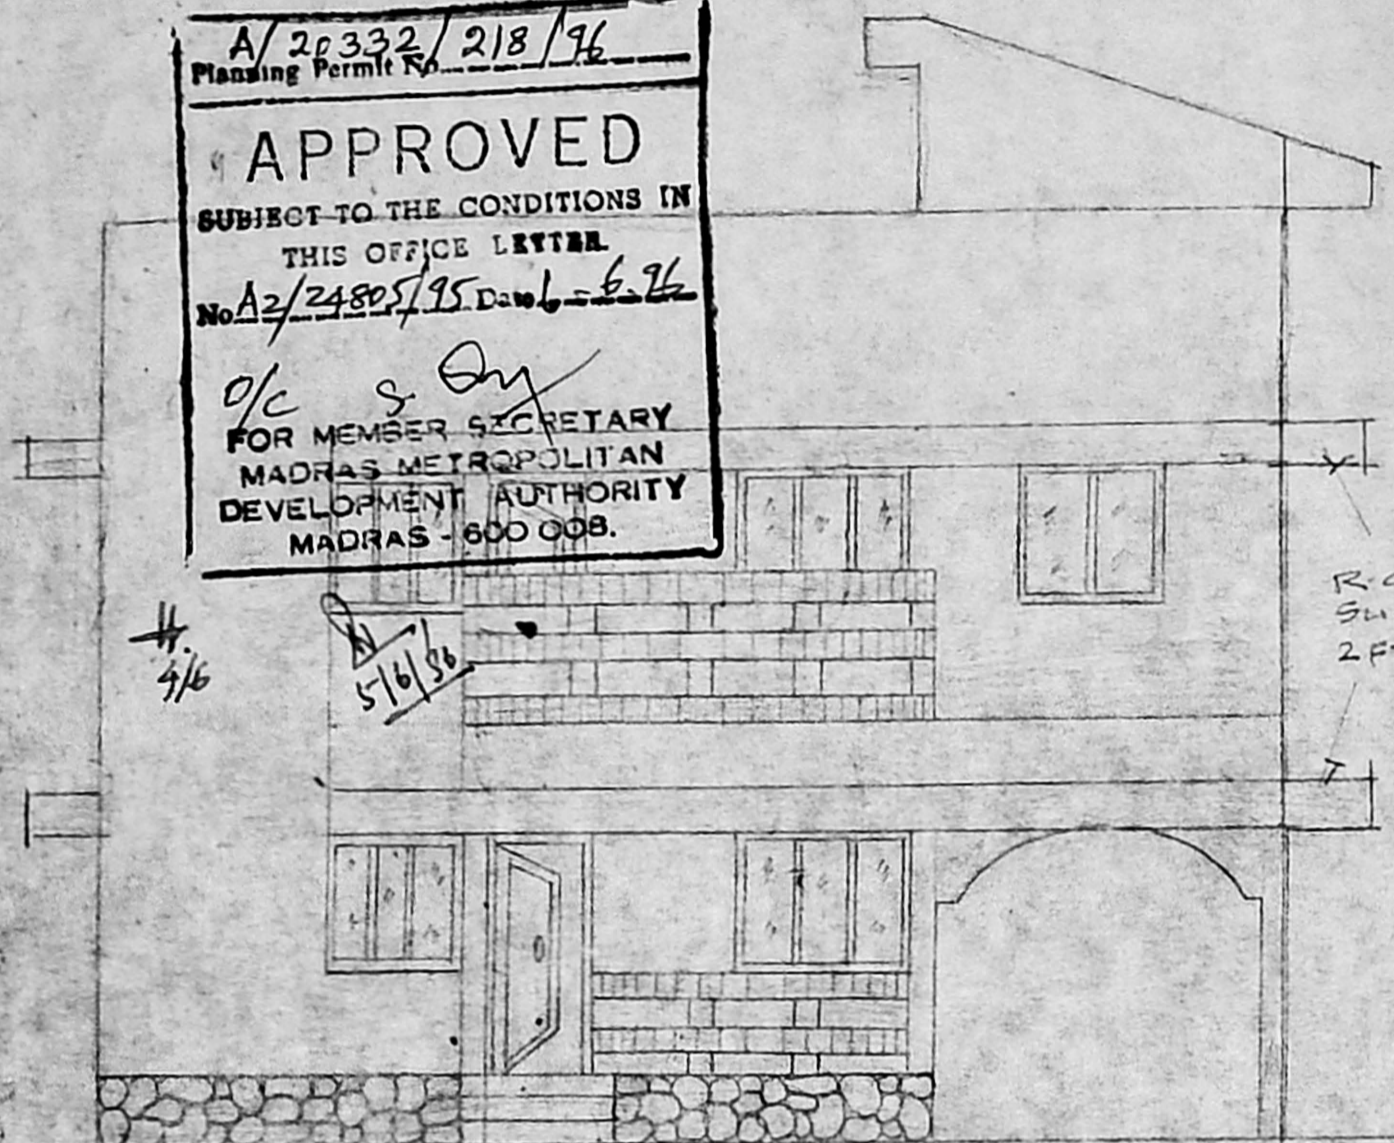


FRONT ELEVATION

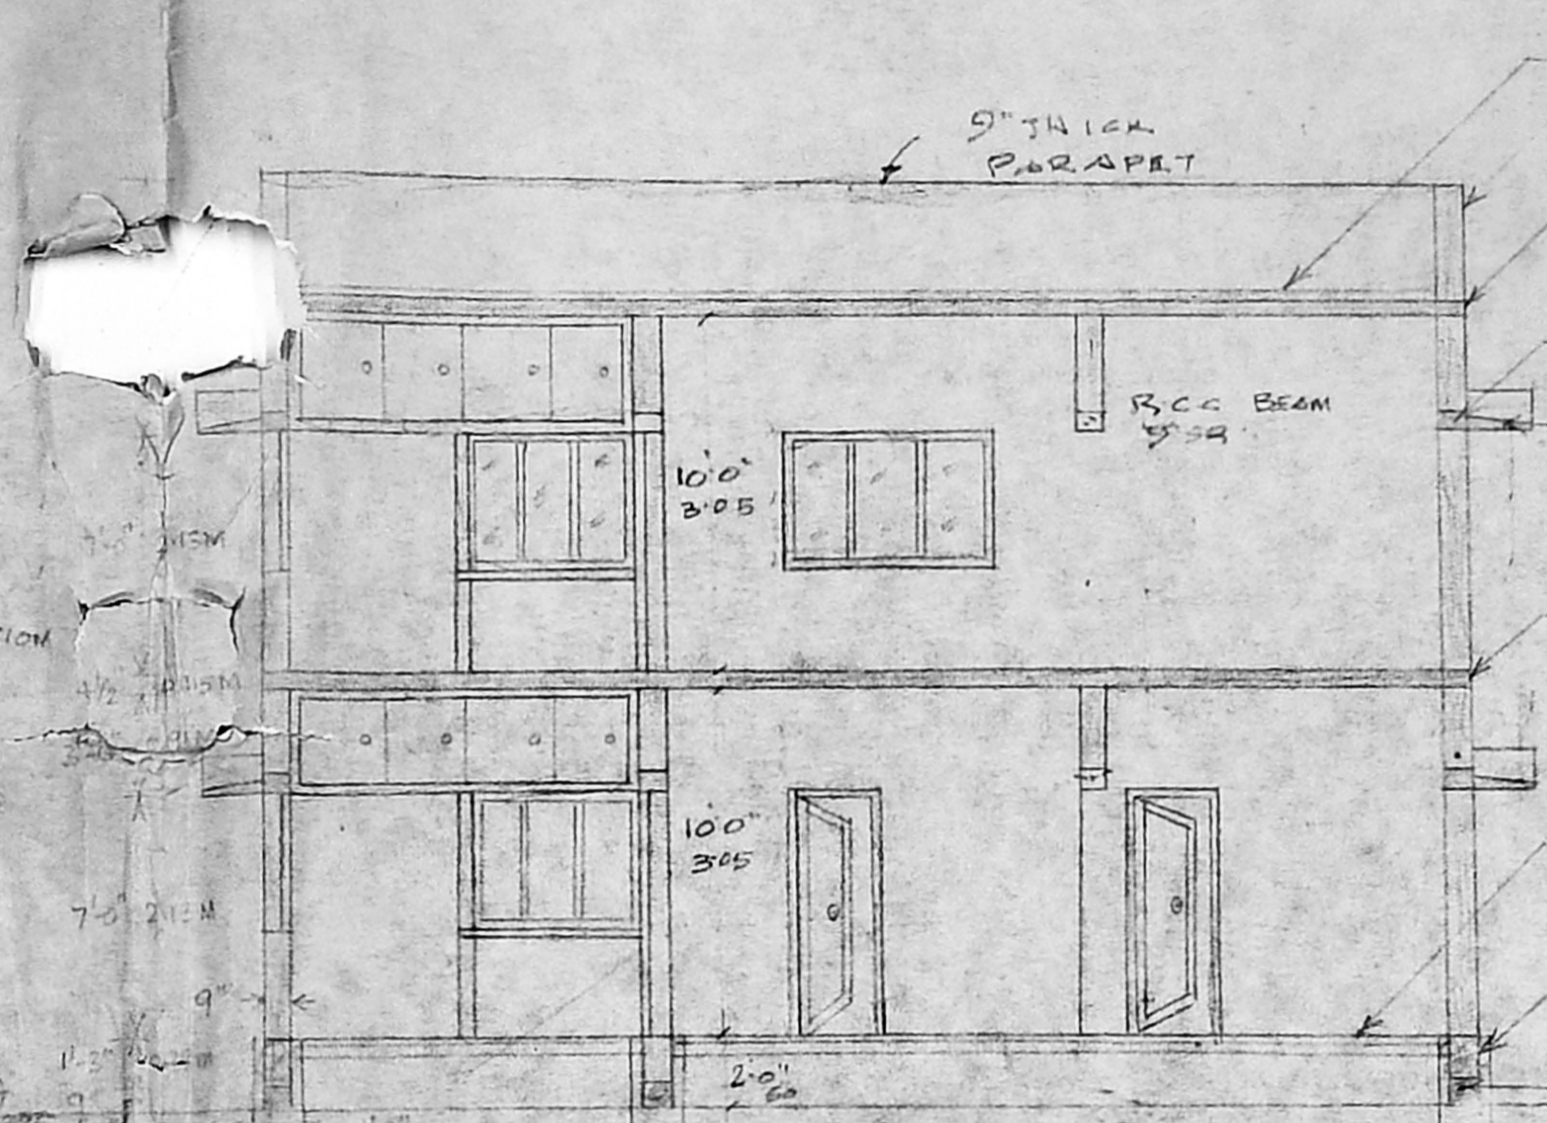


CROSS SECTIONAL ELEVATION AT AA


WEATHERING COURSE, 4" THICK
 BRICKWORK IN CM 1:6, 9" THICK
 ROOF SLAB, R.C.C. 1:2:4, 4 1/2" THICK
 LINTEL, R.C.C. 1:2:4, 4 1/2" THICK
 SUNSHADE, R.C.C. 1:2:4, 3" TO 2" THICK,
 2'-0" WIDE
 FLOOR SLAB, R.C.C. 1:2:4, 4 1/2" THICK
 MOSAIC FLOOR OVER P.C.C. 1:5:10, 4" THICK
 OVER RIVER SAND FILLING, 3" THICK
 RANDOM RUBBLE MASONRY IN CM 1:6
 PLINTH BEAM, R.C.C. 1:2:4, 9" x 12" DEPTH
 RANDOM RUBBLE MASONRY IN CM 1:6
 P.C.C. 1:5:10
 SAND FILLING

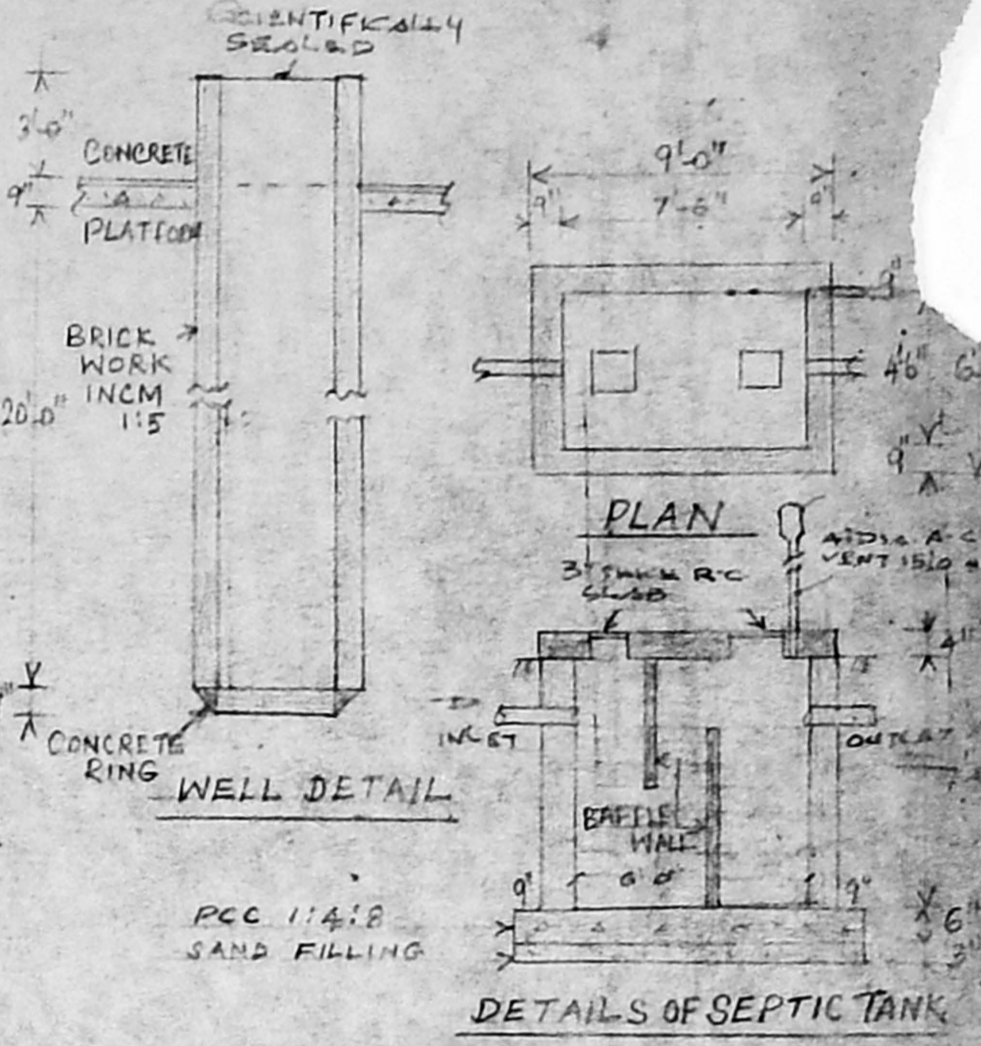



DETAILS OF SEPTIC TANK

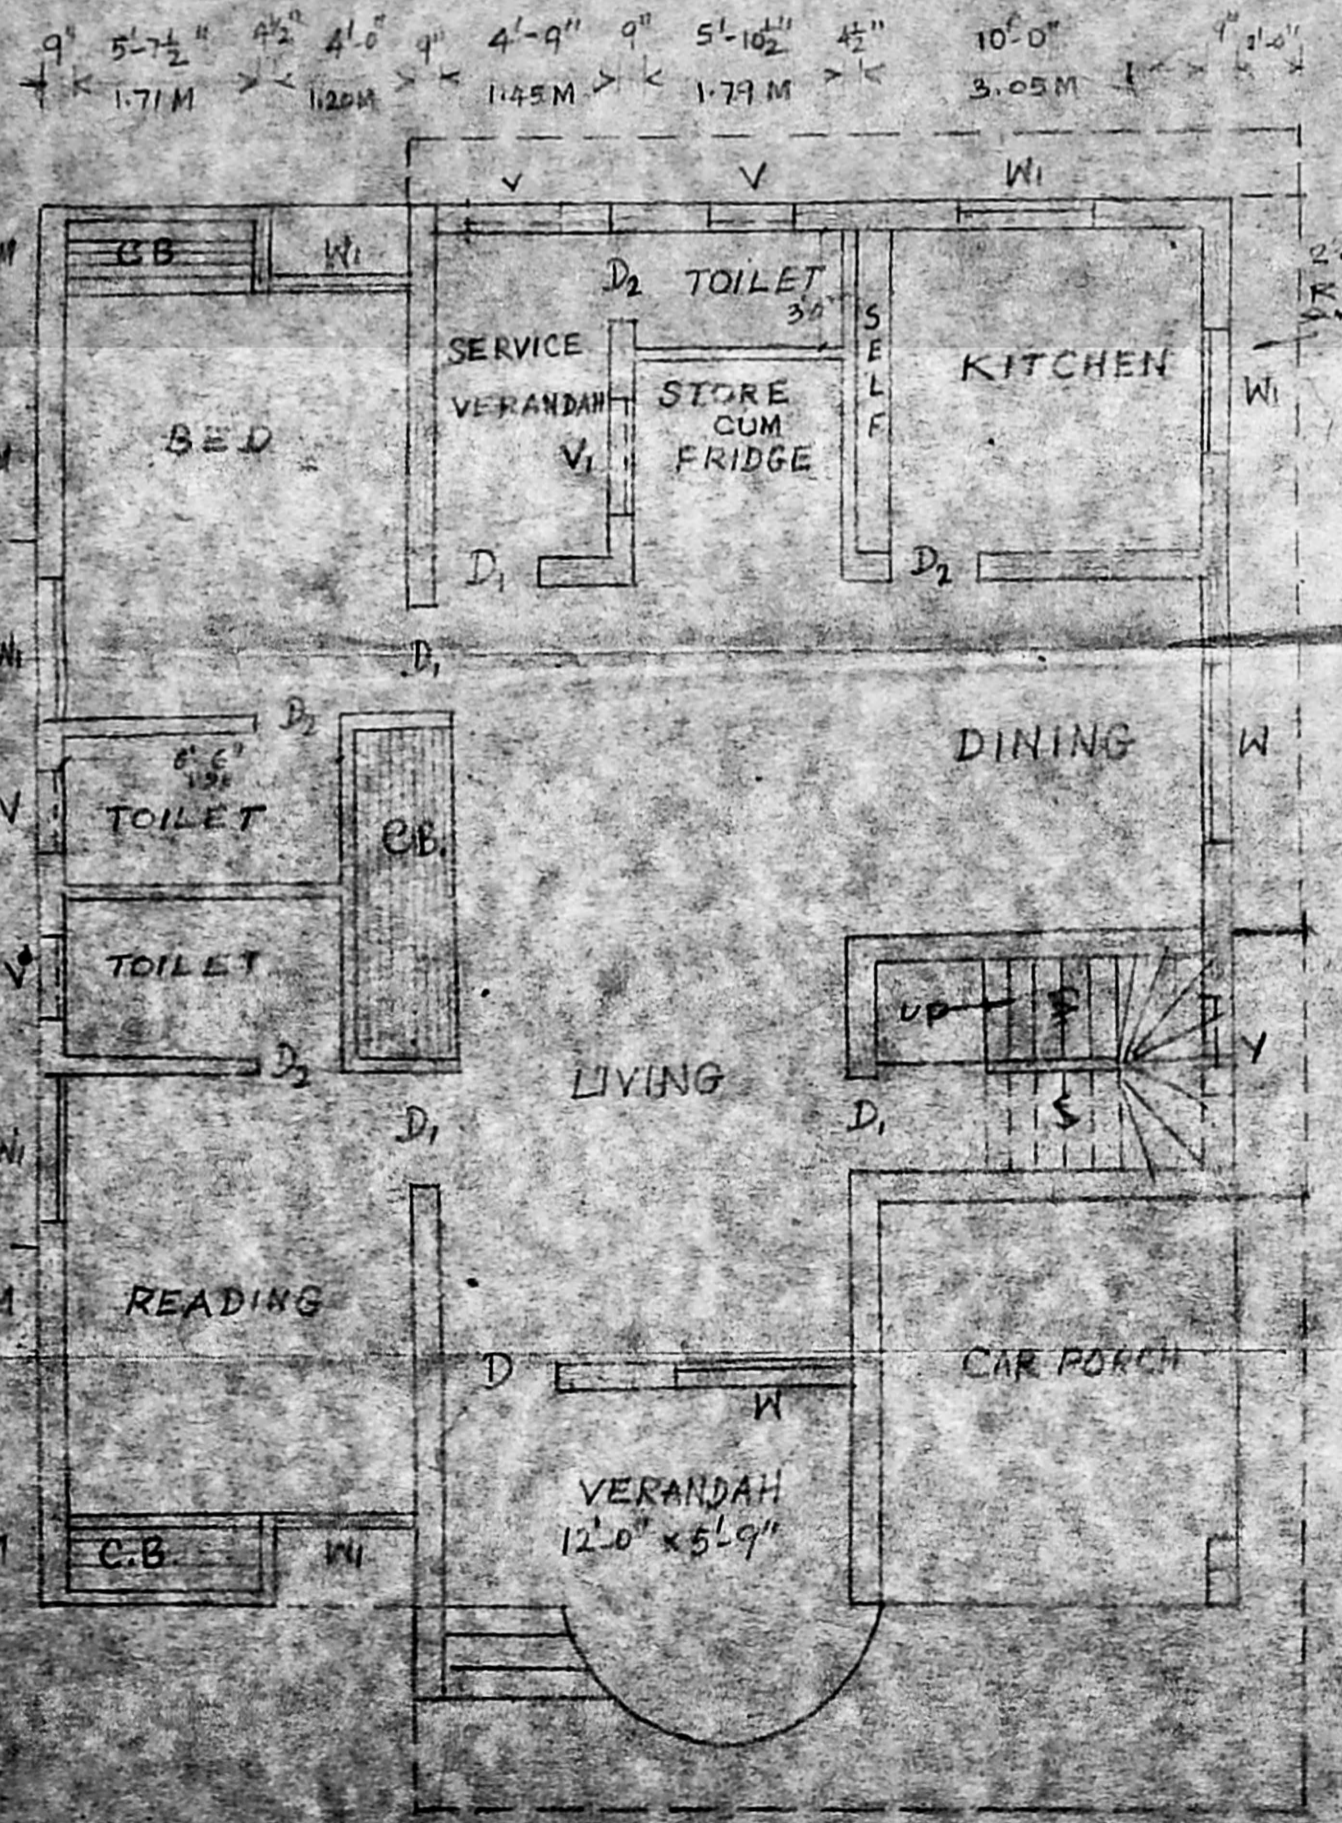


GROUND FLOOR PLAN

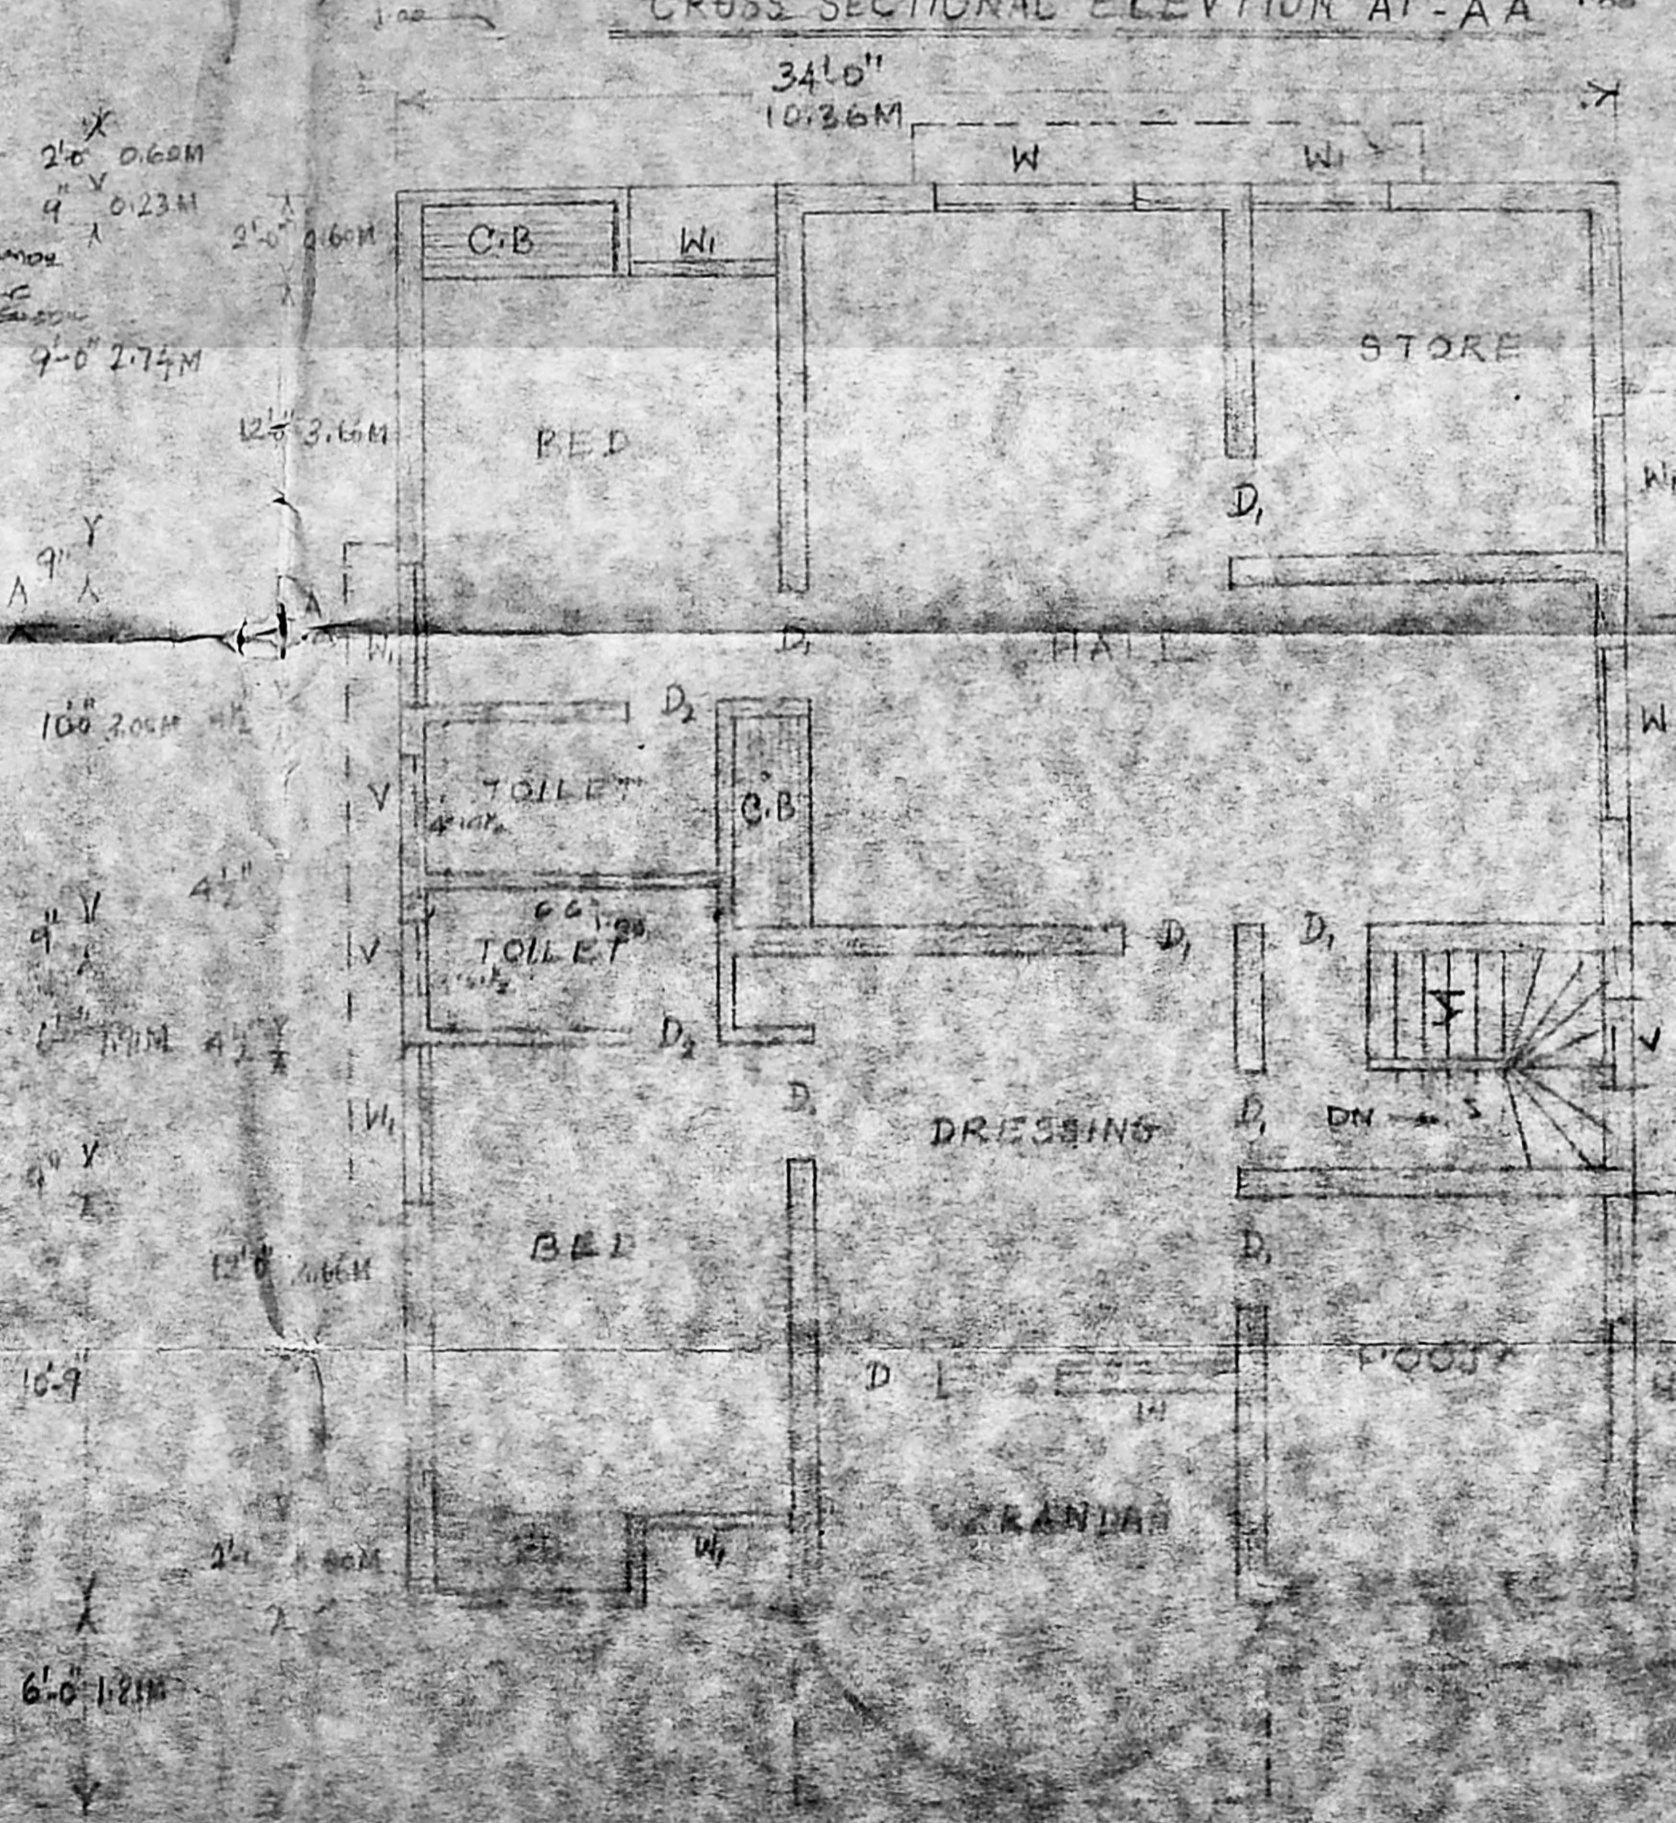

SCALE 1/8" = 1'-0"

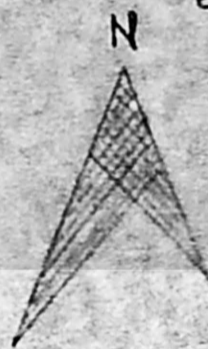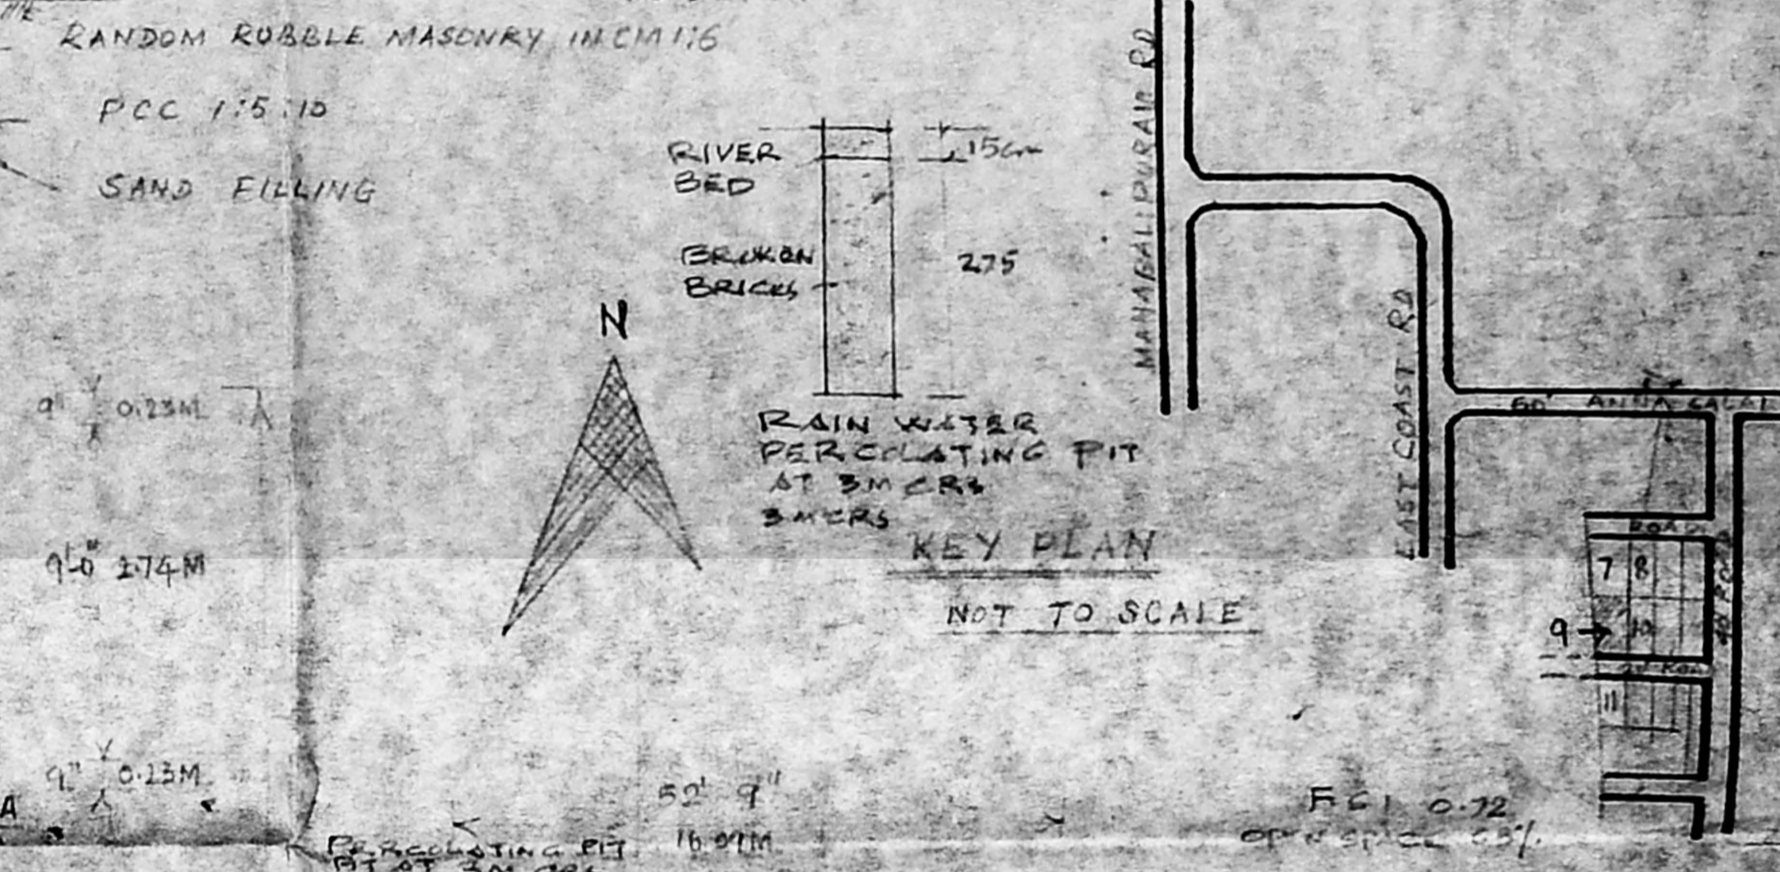

KEY PLAN
 NOT TO SCALE

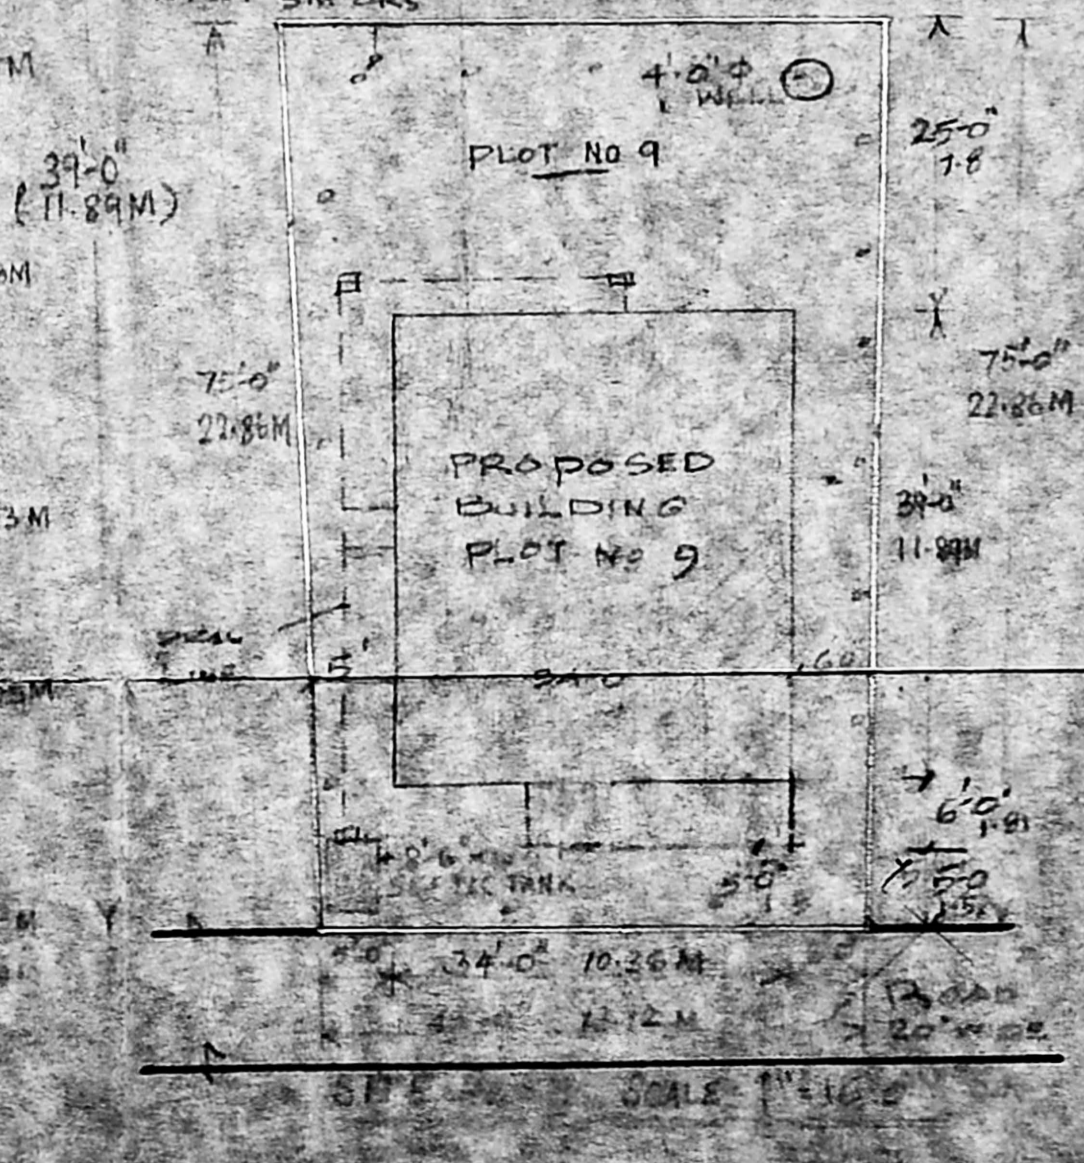

AREA STATEMENT

PLOT EXTENT 2666 SFT
 PROPOSED BUILDING 3420 SFT

GROUND FLOOR 1326 SFT
 FIRST FLOOR 1230 SFT

COLOURING INDX
 PROPOSED ROADS
 BOUNDARY

SIGNATURE OF OWNER
 LICENCED SURVEYOR
 S. P. SADASIVAN
 Consulting Engineer (CIVIL)
 LICENCED SURVEYOR, Class I No. 24
 CORPORATION OF MADRAS,
 NO. 51, 4th STREET,
 MYPORÉ, MADRAS 600 004

SCALE 1/4" = 1'-0"