



ELEVATION

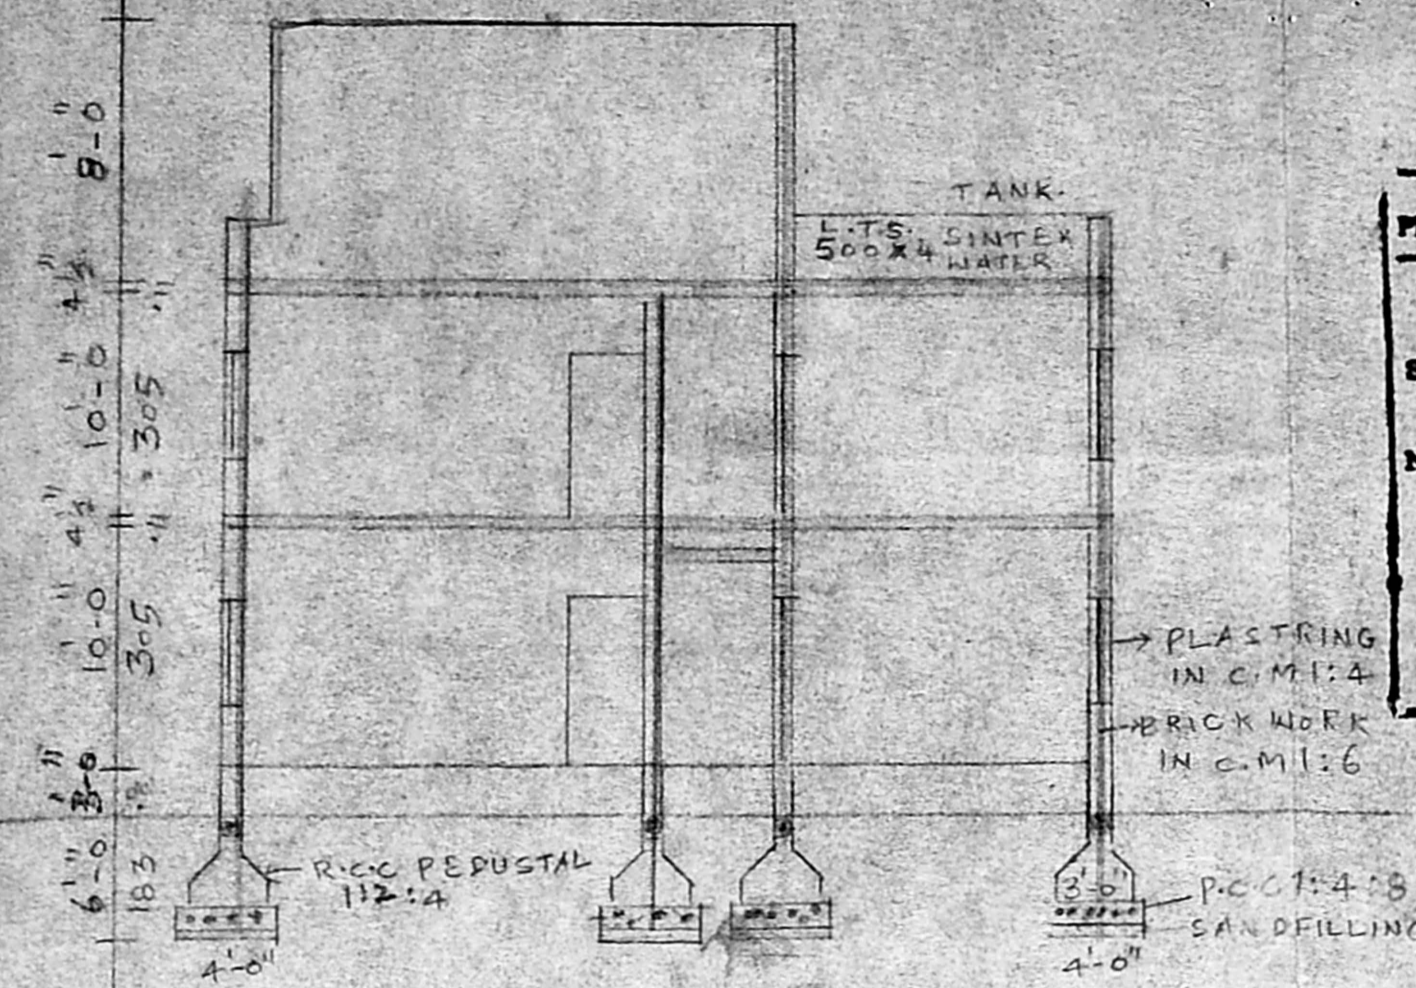


SECTION ON AB

Planning Permit No. **APPROVED**  
 SUBJECT TO THE CONDITIONS IN THIS OFFICE LETTER.  
 No. **A/2026/103/96**  
 FOR MEMBER SECRETARY  
 MADRAS METROPOLITAN  
 DEVELOPMENT AUTHORITY  
 MADRAS - 600 003

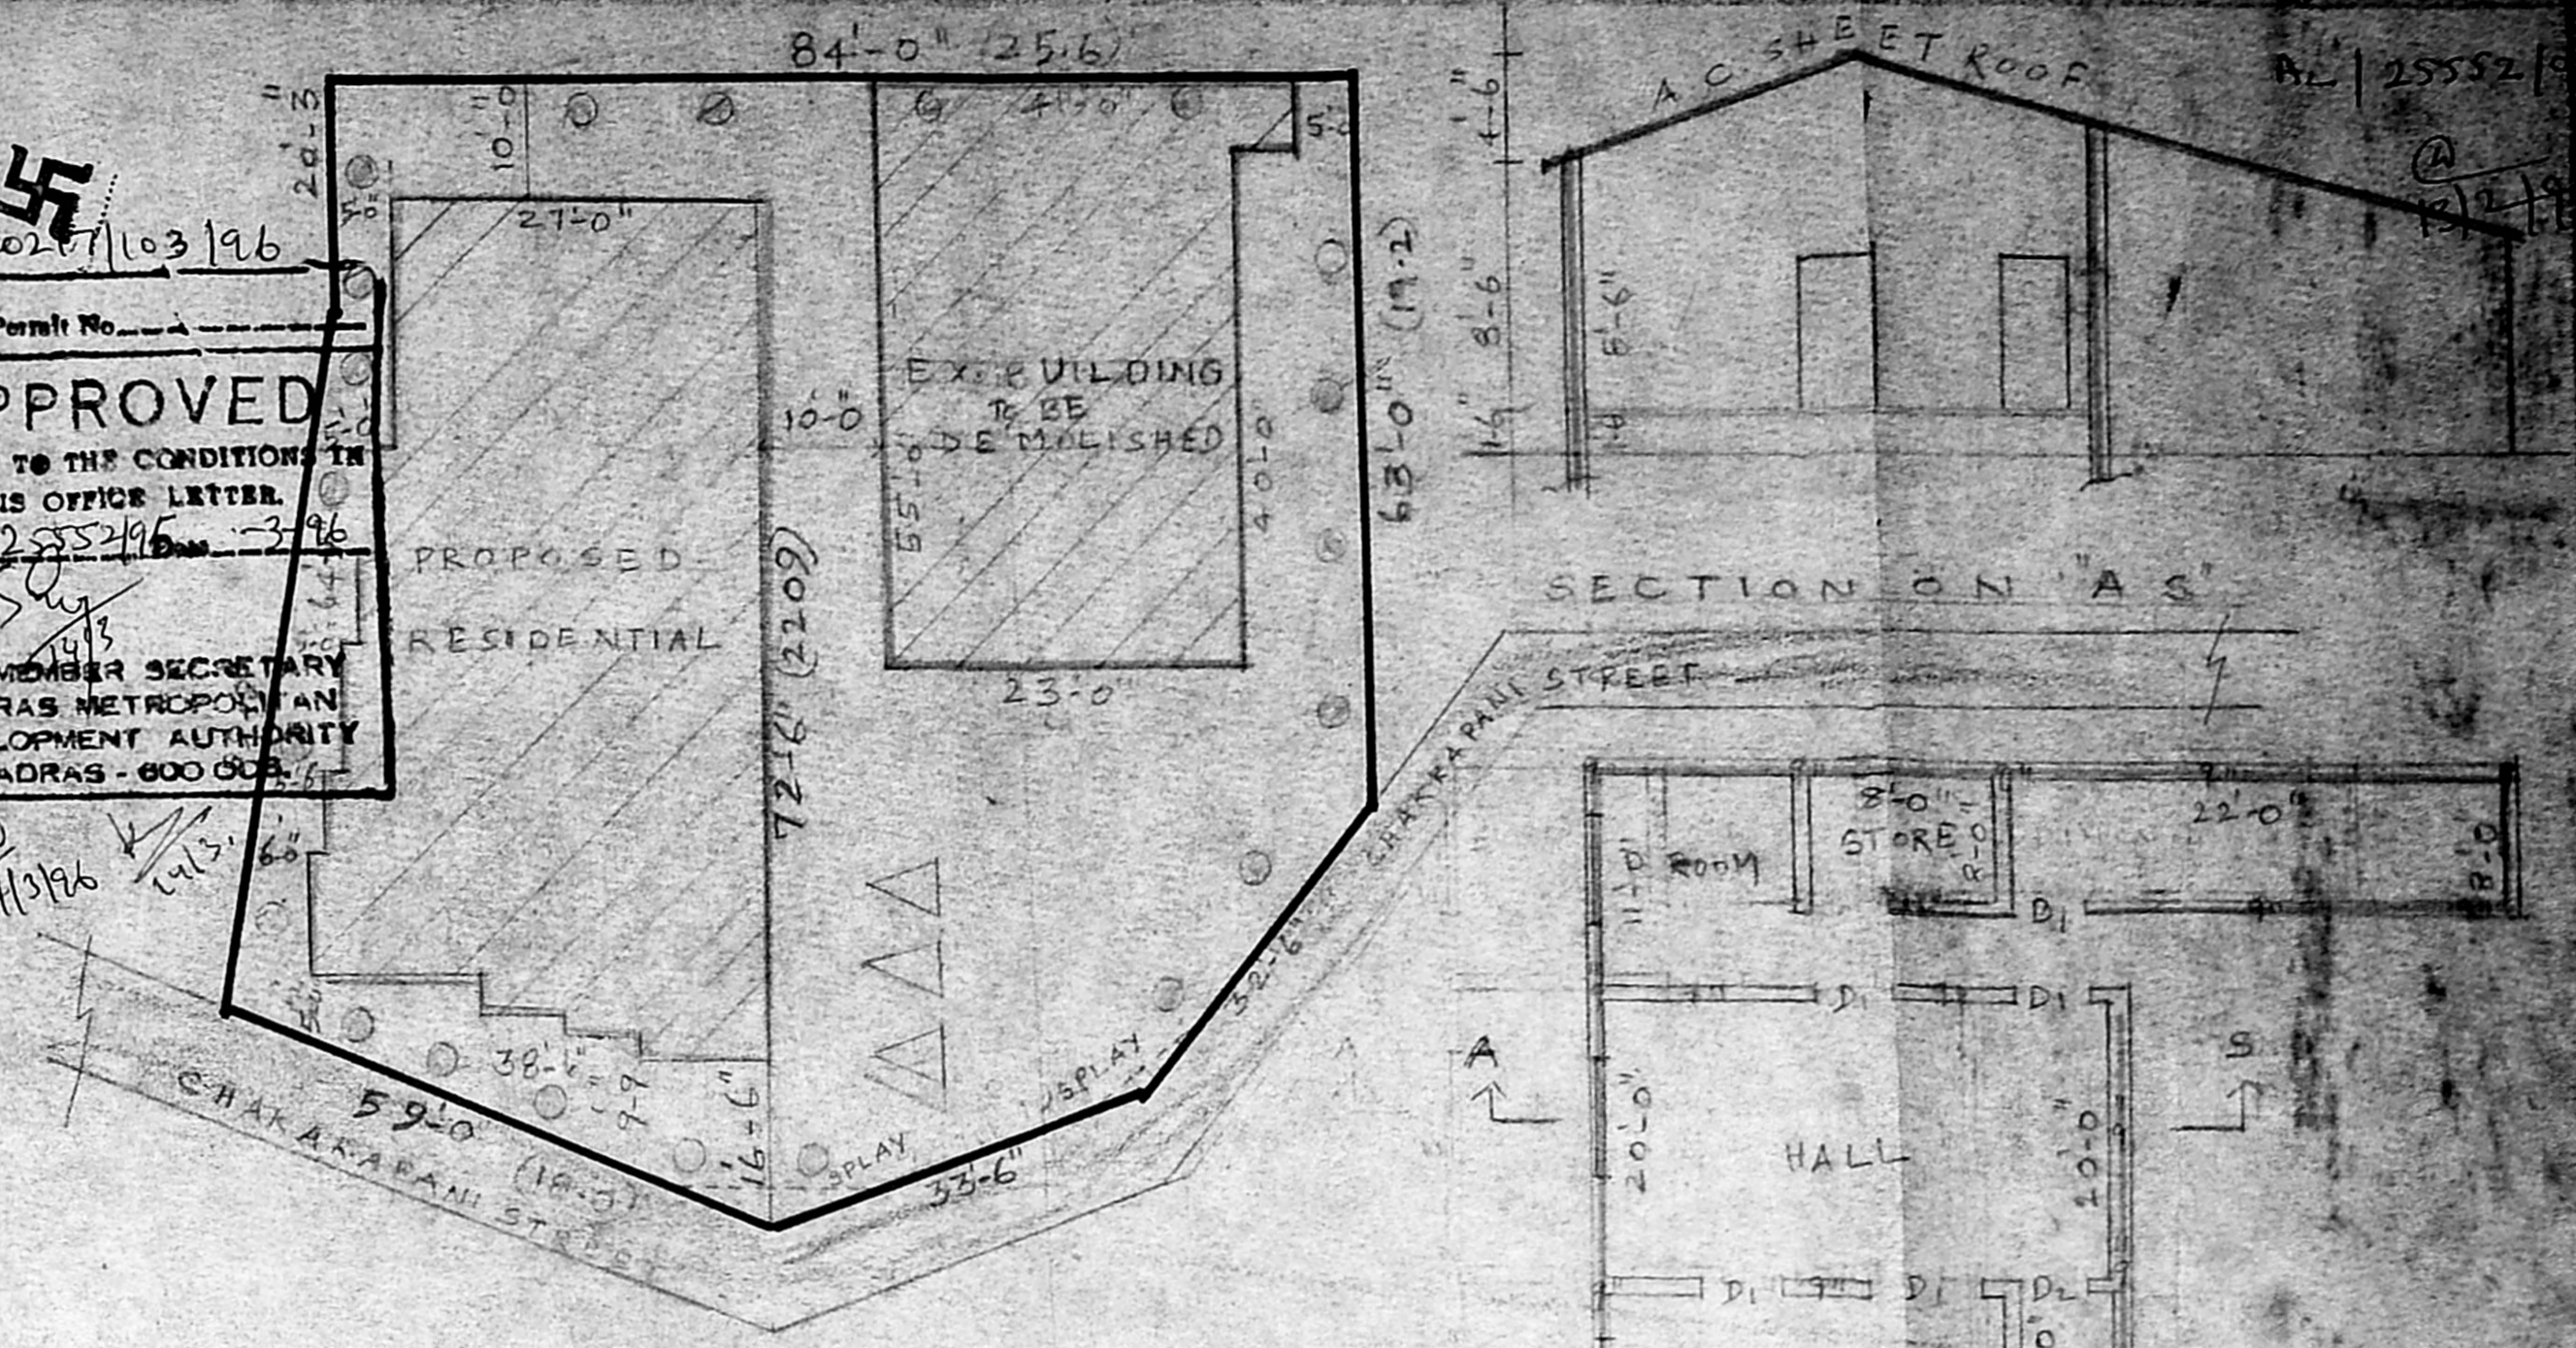


SITE PLAN SCALE 1"=16'-0"

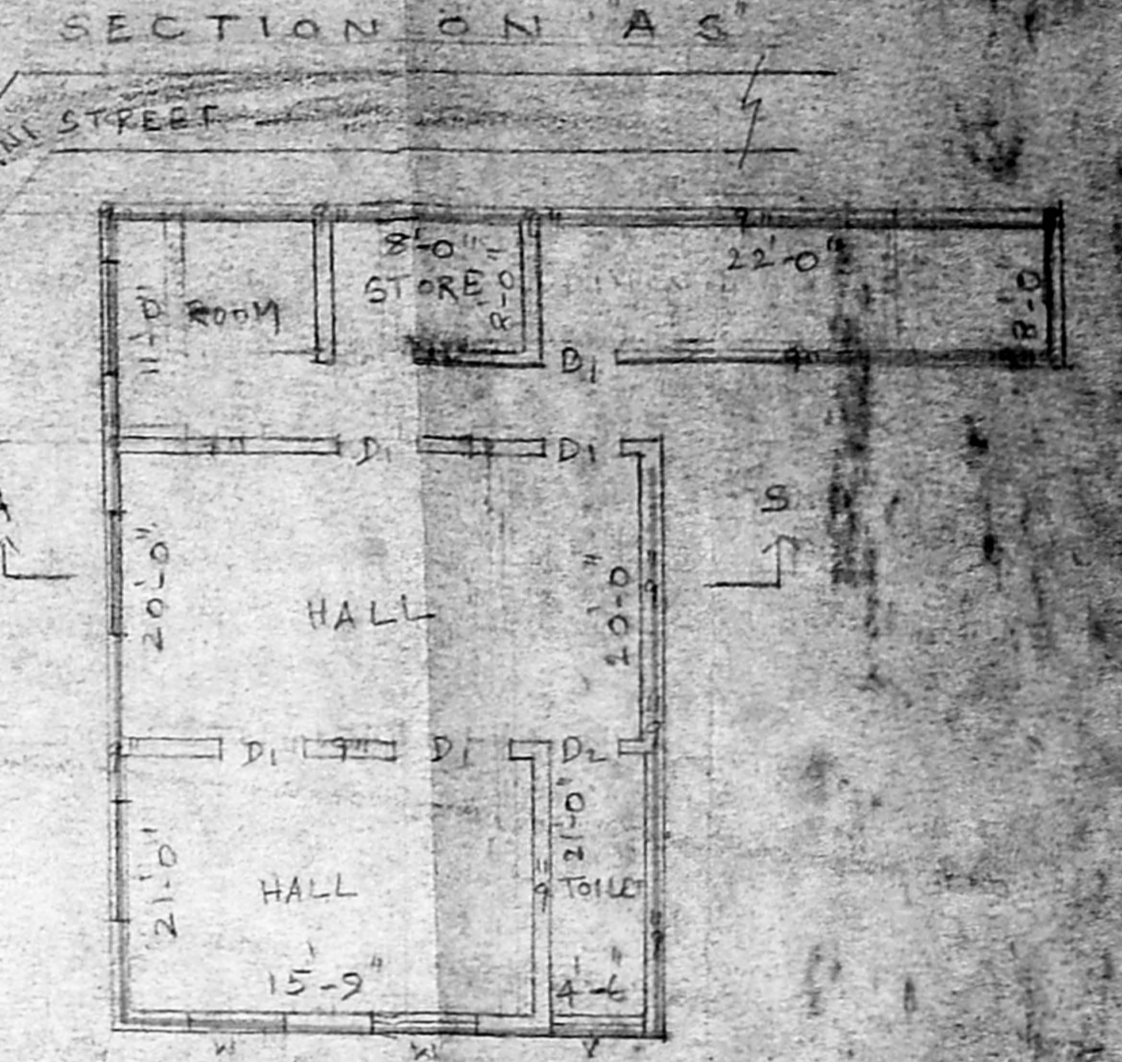


PLAN SHOWING THE PROPOSED RESIDENTIAL BUILDING AT DOOR NO 10 S NO-10 OLD S NO-87/A BLOCK NO-3 IN CHAKARAPANI STREET GUNDRY MADRAS-38 DIVISION-


COLOUR INDEX		JOINARY	
PLOT BOUNDARY	—	D DOOR	3-3 x 7-0
PROPOSED	—	D <sub>1</sub> DOOR	3-0 x 7-0
ROAD	—	D <sub>2</sub> DOOR	2-6 x 5-6
AREA DETAILS		W WINDOW	7-0 x 4-6
PLOT AREA 7800 sq ft		K WINDOW	4-0 x 5-0
GROUND FLOOR AREA 2018 sq ft		V VENTILATOR	3-0 x 3-0
FIRST FLOOR AREA 2018 sq ft			
TOTAL AREA 418 sq ft			

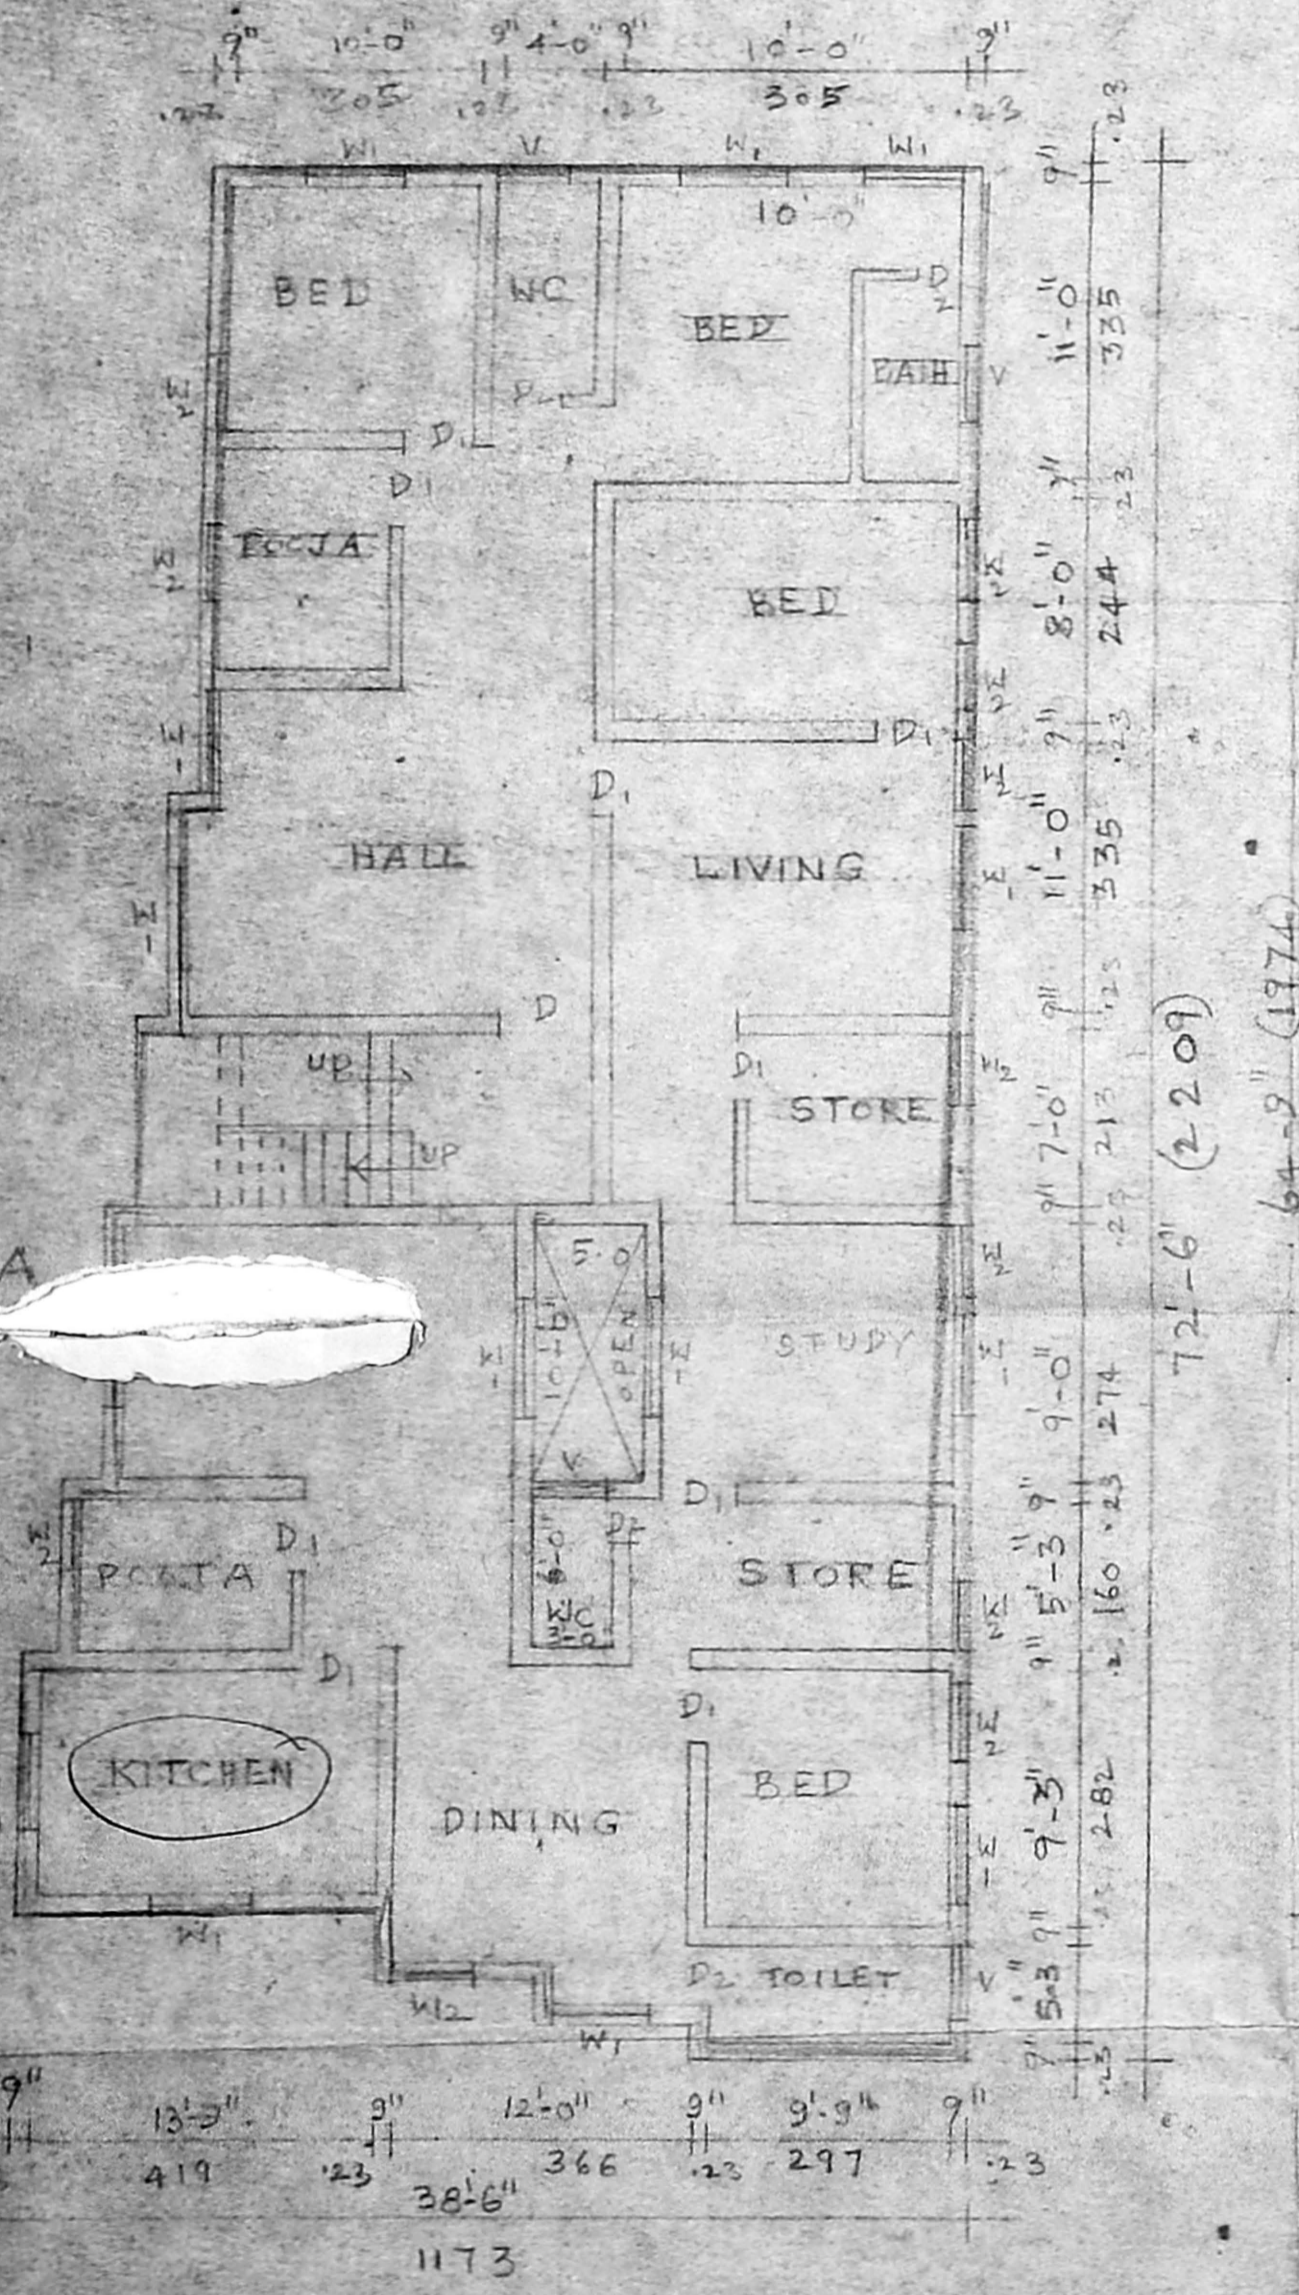


GROUND FLOOR PLAN

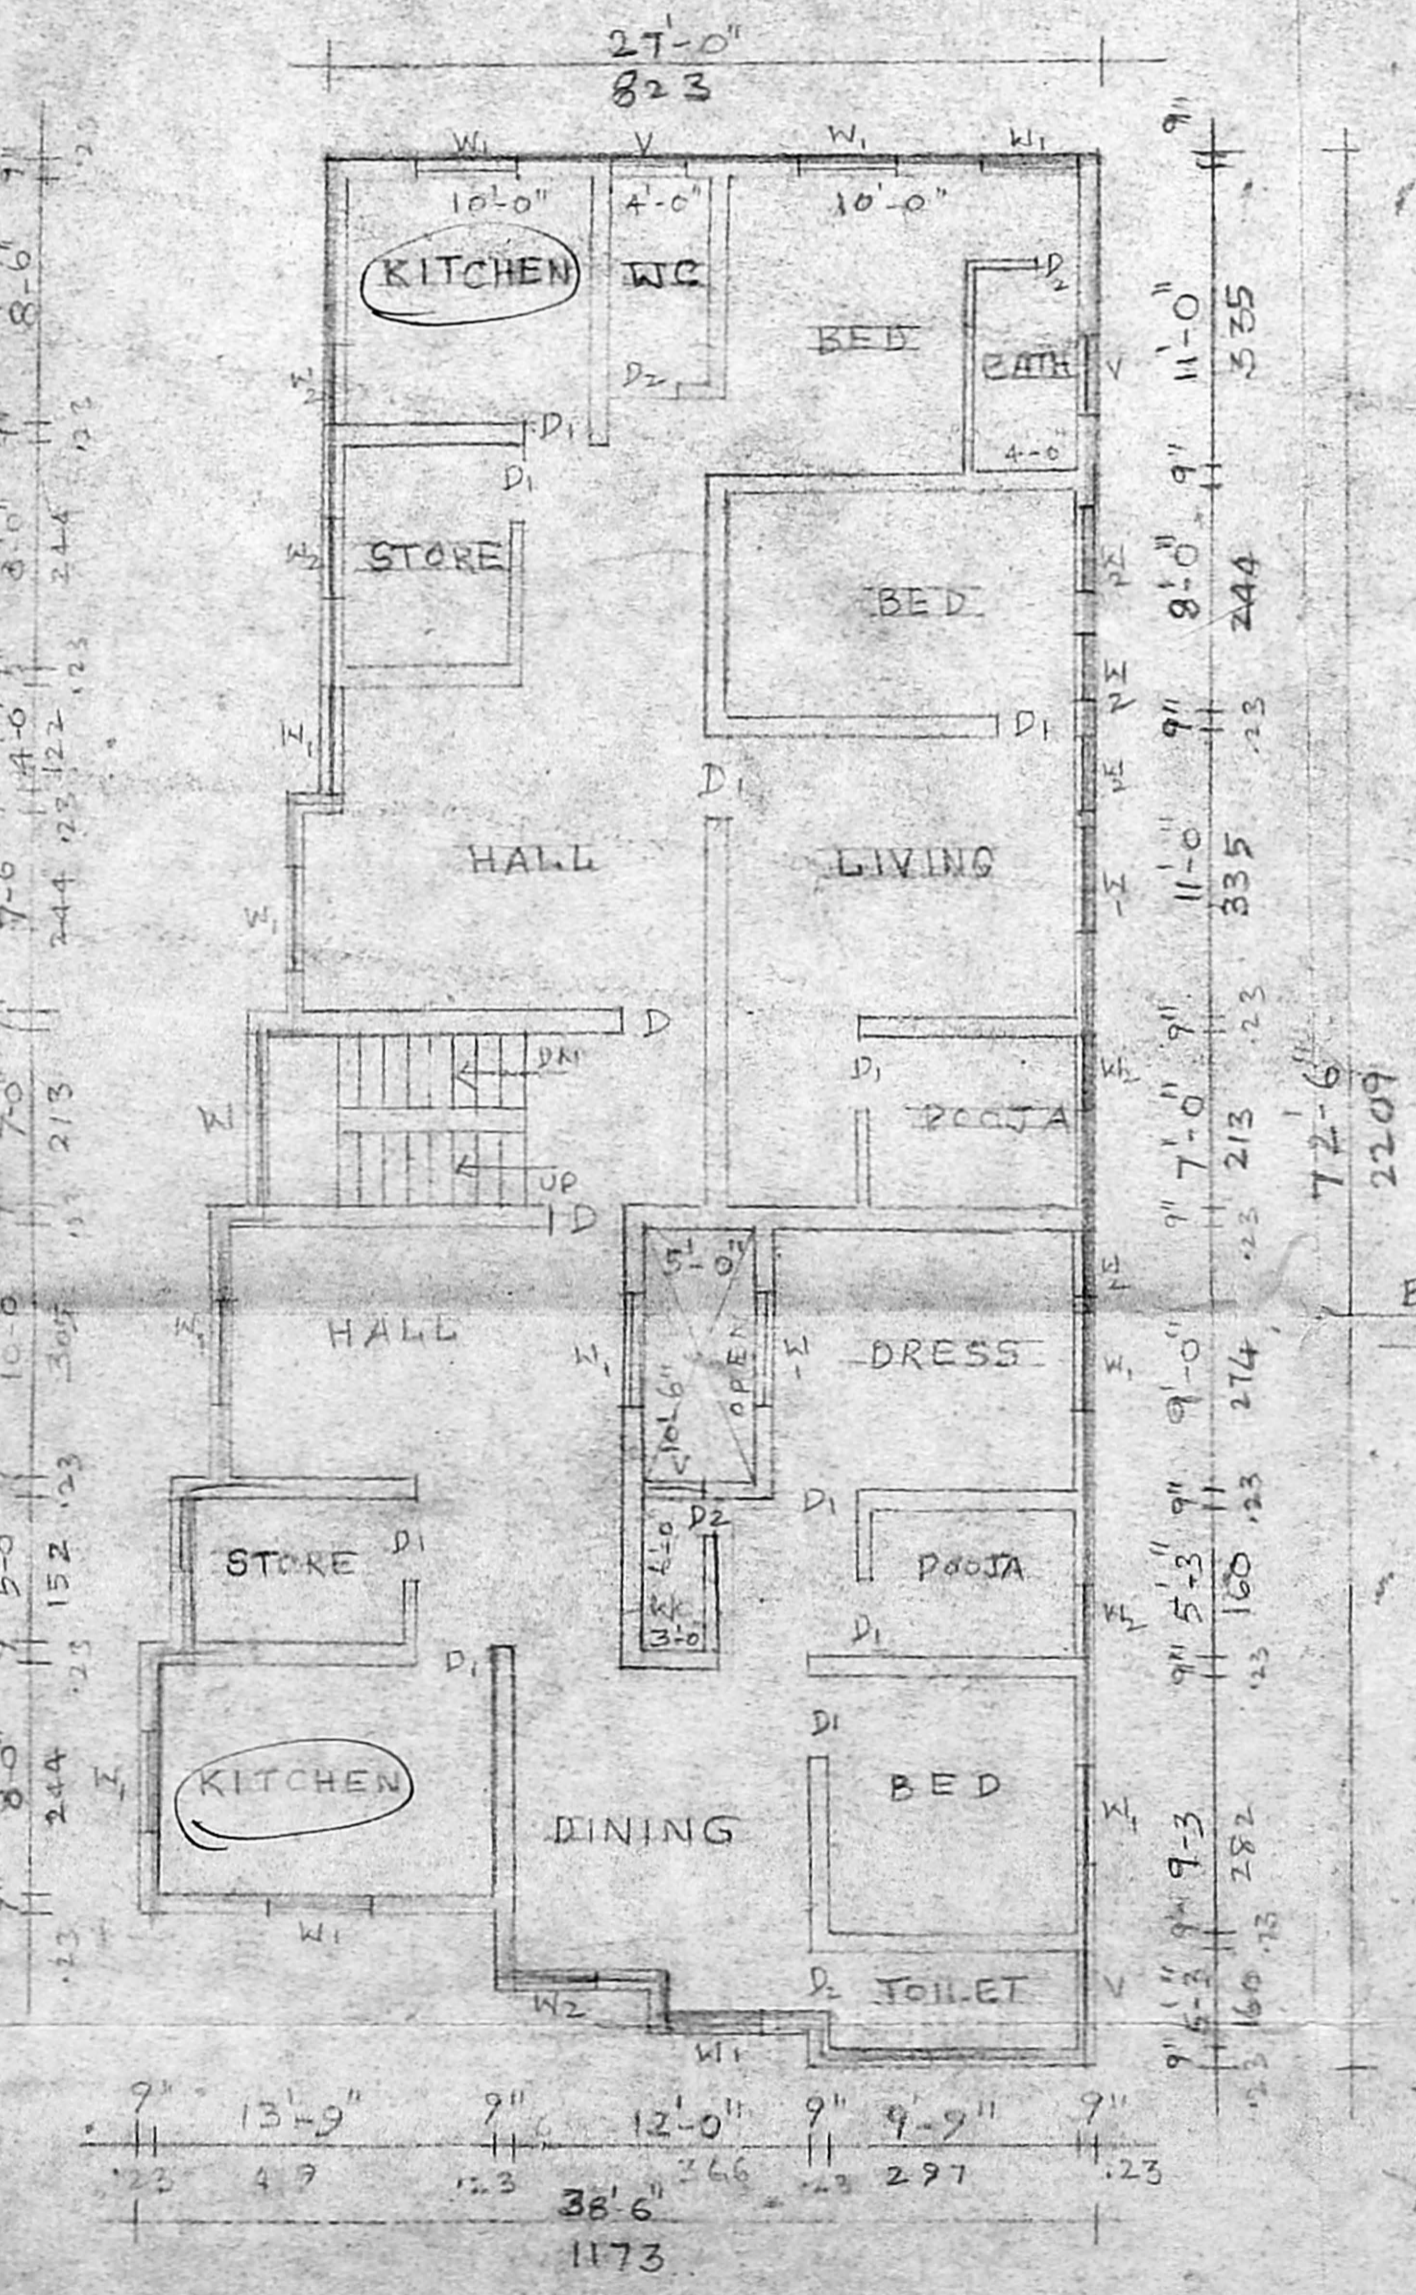

FIRST FLOOR PLAN

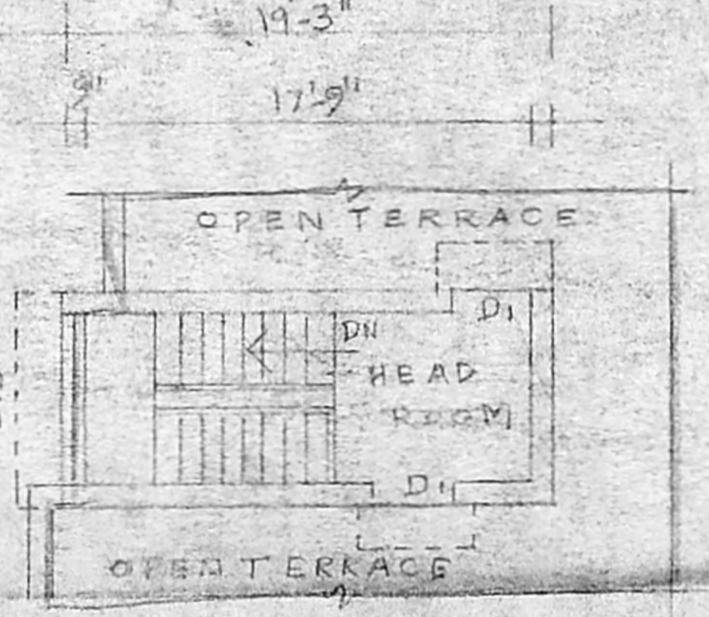

HEAD ROOM PLAN

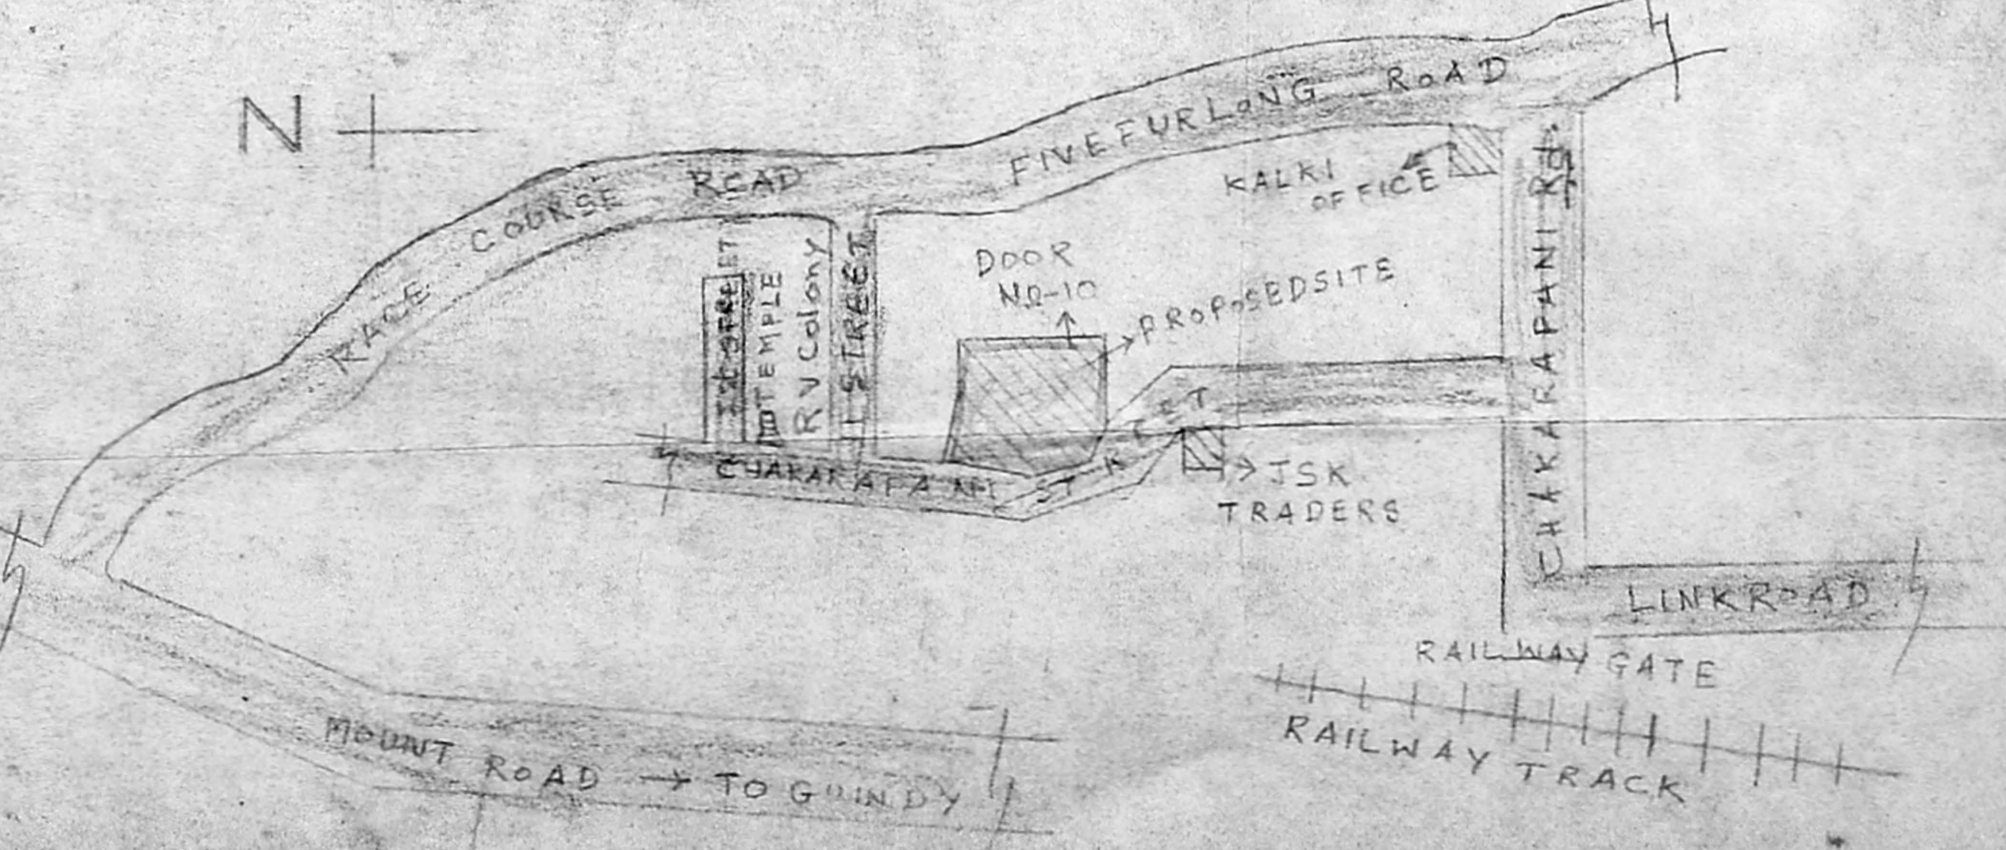

KEY PLAN NOT TO SCALE

**Dr. K. VENUGOPAL, M.E., A.M.I.E.**  
 CORPORATION OF MADRAS  
 Civil & Sanitary Engineering Consultant  
 Licensed Surveyor, Class-I No. 129  
 Licensed Plumber, Class-I Metro Water  
 Sewerage No. .... Water Supply No. ....  
 8, Neelakandan Street, Nungambakkam (Lakshmi Nagar)  
 Madras 600 034

*[Signature]*  
 OWNER