



PLAN SHOWING THE PROPOSED CONSTRUCTION OF A RESIDENTIAL BUILDING AT PLOT NO. 4
 R.S. NO. 460 & 475/1 SITUATED SRI SAKTHI VIJAYALAKSHMI NAGAR OF VELLACHERI VILLAGE NO. 137,
 SAIDAPET TALUK, CHENGAI M.G.R. DIST. APPROVED LAY-OUT NO. P.P.(S) 4/76 OF MMDA.
 CORPN. DN. NO. 151. SCALE:- 1" = 8'-0" (1:100)

Handwritten: Survey plan
 A/20282/168/96
 2/1/96
 3/1/96

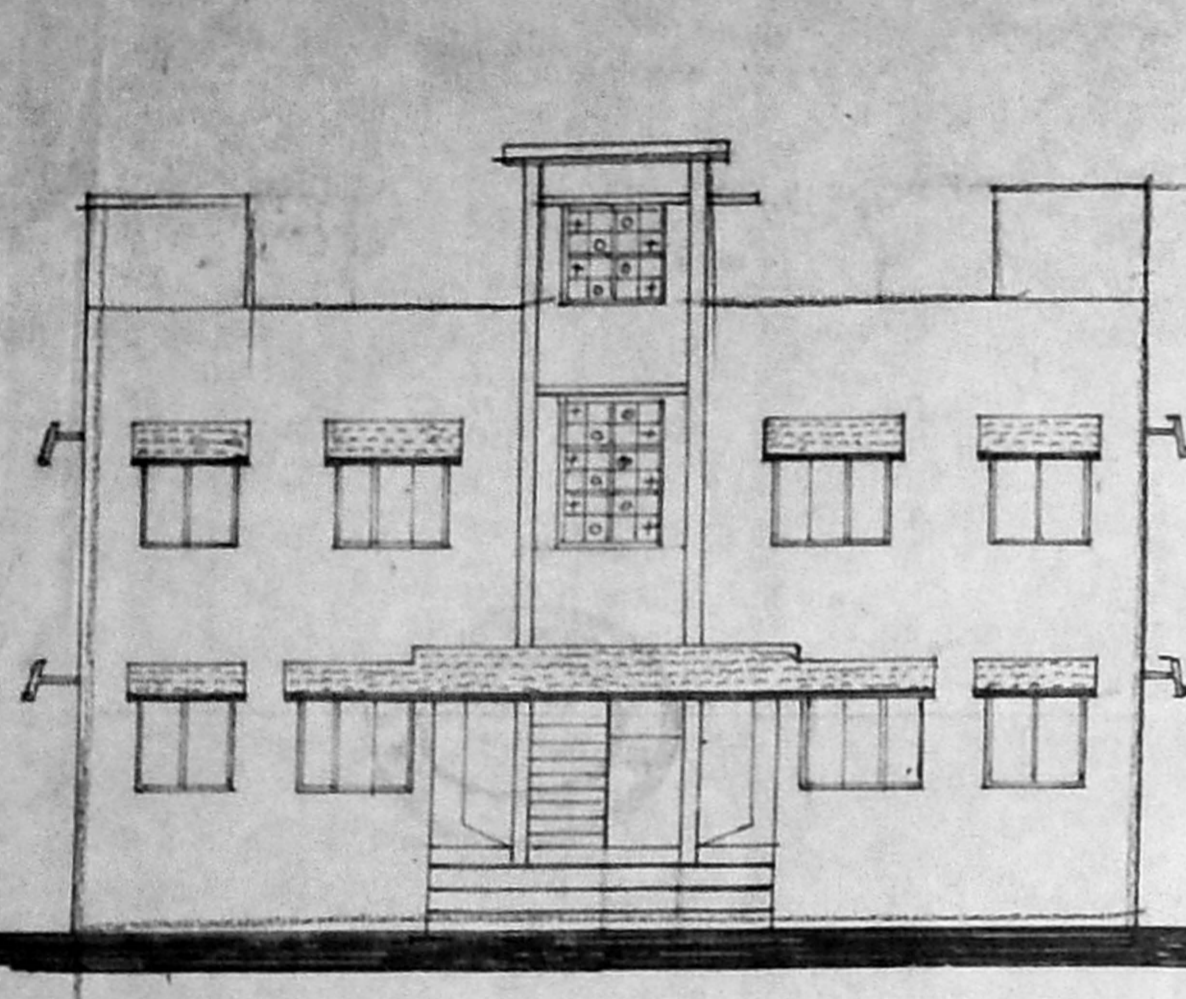


FRONT ELEVATION

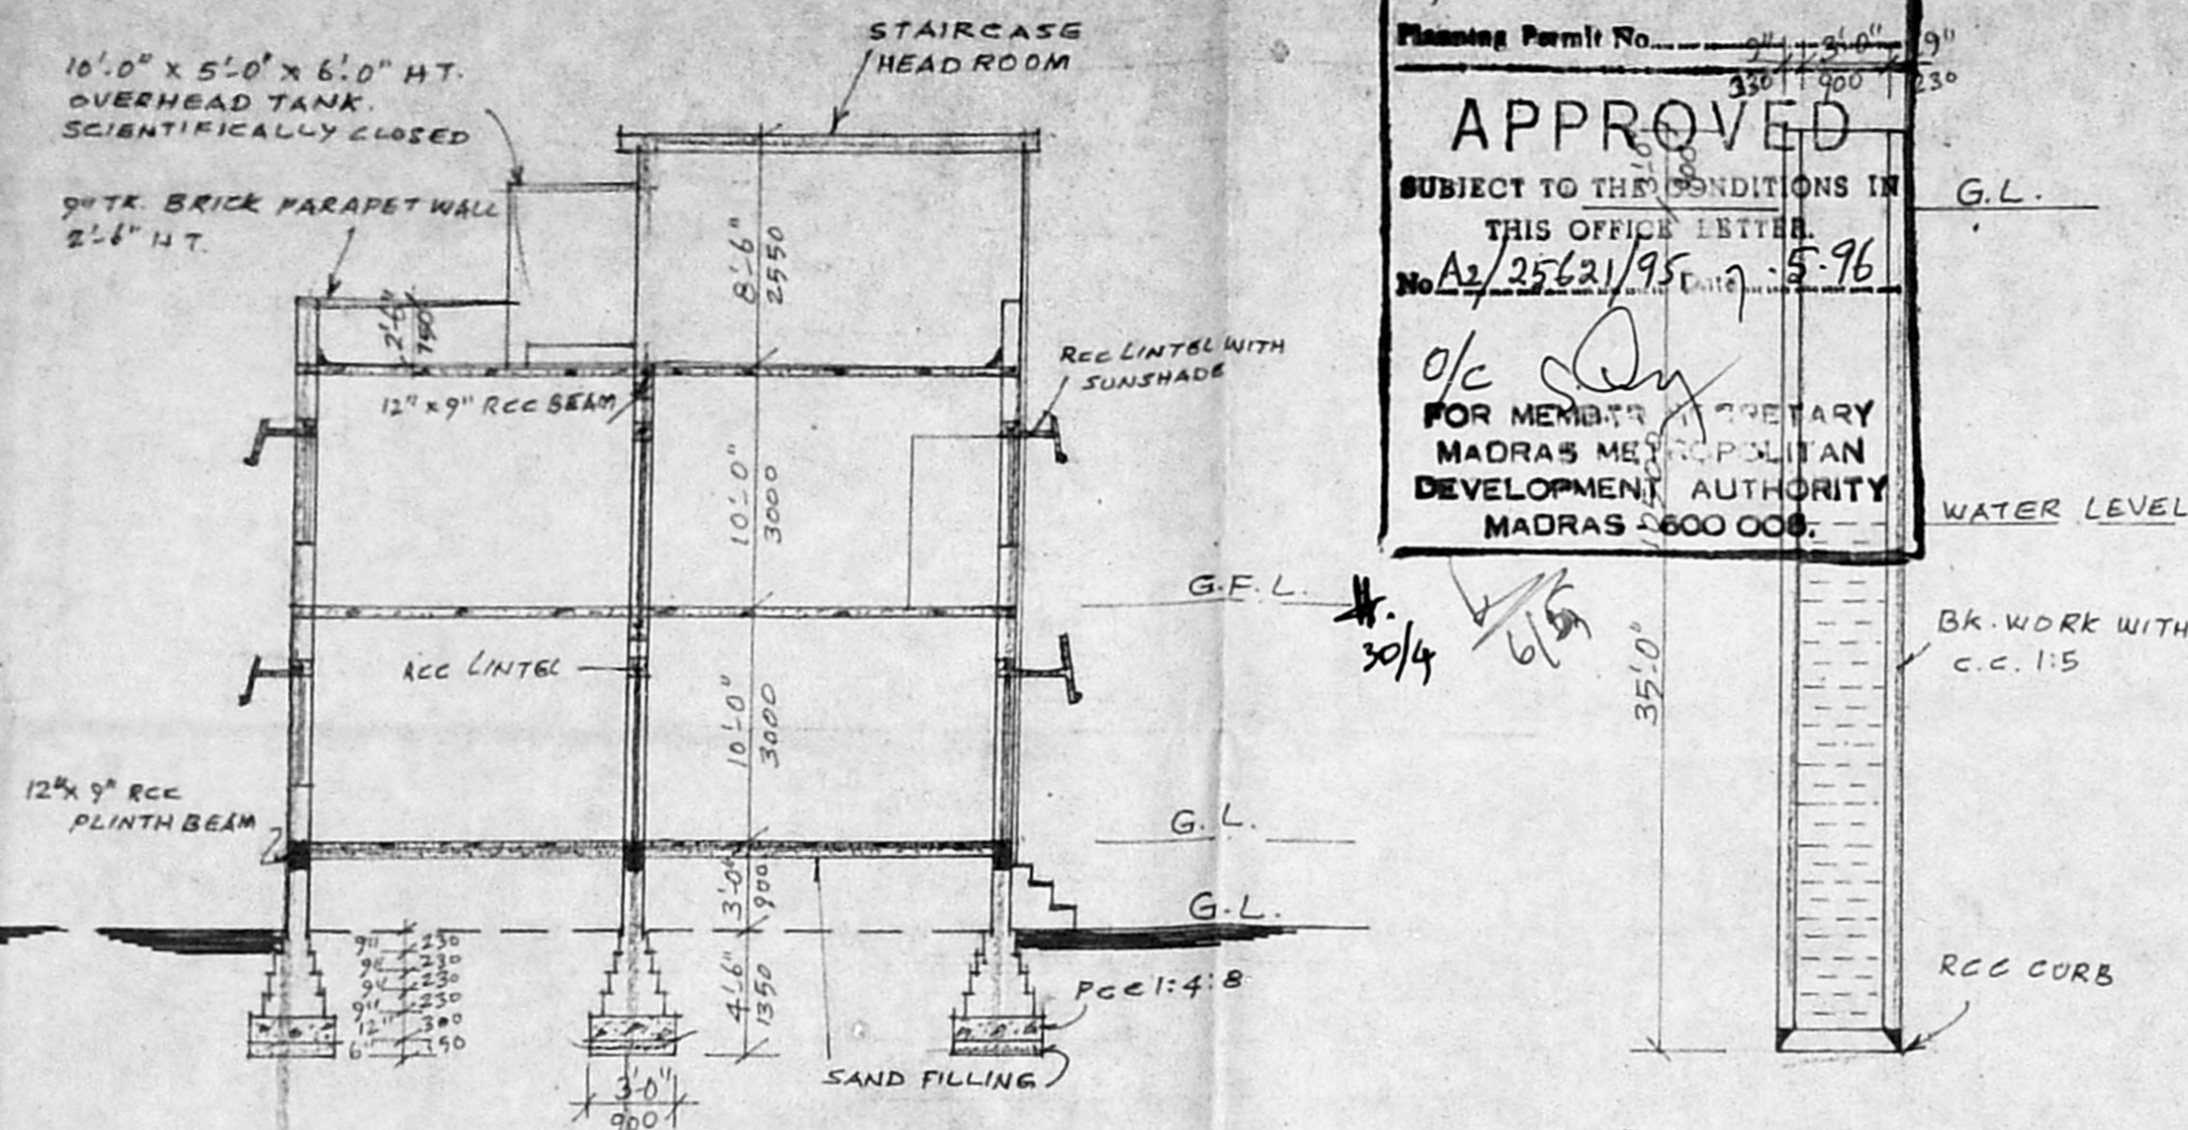

SECTION 'AA'


A/20282/168/96
 Planning Permit No. _____
APPROVED
 SUBJECT TO THE CONDITIONS IN
 THIS OFFICE LETTER
 No. A/20282/168/96-596
 FOR MEMBER SECRETARY
 MADRAS METROPOLITAN
 DEVELOPMENT AUTHORITY
 MADRAS-600 008.

3'-0" DIA WELL DETAILS
 (HERMITICALLY SEALED)

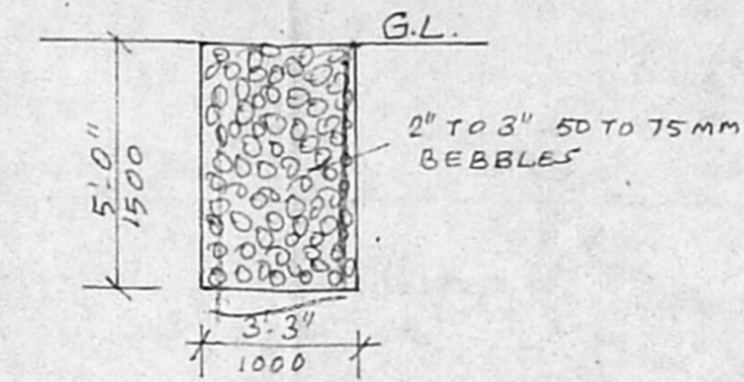

CONSERVATION OF
 RAIN WATER BEBBLES BED
 SCALE:- 1" = 4'-0" (1:50)

Handwritten: Perspective plan
 4/11
 6/11

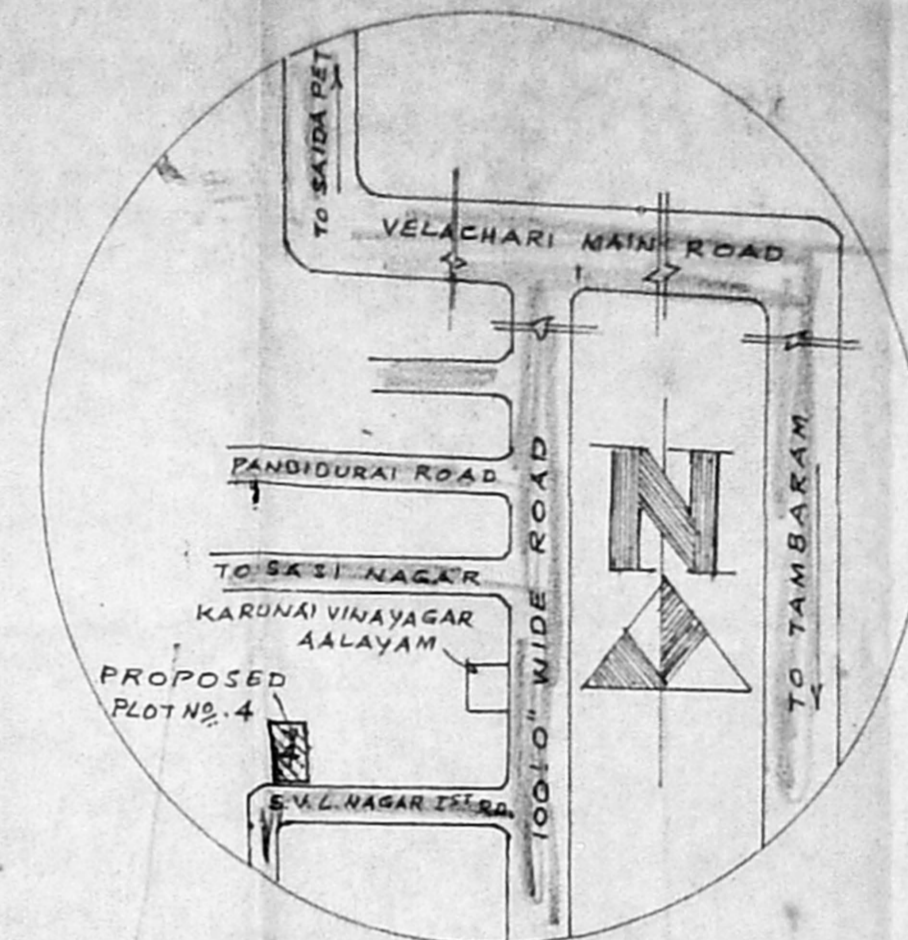

KEY-PLAN
 NOT TO SCALE

SPECIFICATION

FOUNDATION WITH C.C. 1:4:8 USING 40MM JELLY
 BRICKWORK IN FOUNDATION, BASEMENT & SUPER-
 STRUCTURE IN C.M. 1:5 USING 1ST CLASS
 STOCK BRICKS.
 FLOORING WITH C.C. 1:4:8 FINISHED
 PLASTERING WITH C.M. 1:5, 12MM TX. FINISHED
 WITH 3 COATS OF WHITE OR COLOUR WASHING
 R.C.C. PLINTEBAM, BEAM, STEPS, LINTEL, SUN-
 SHADE & ROOFSLAB WITH C.C. 1:2:4 USING
 REQUIRED REINFORCEMENT
 WEATHERING COURSE WITH BRICKJELLY LIME
 CONCRETE LAID IN SLOPE AND OVER THIS
 PRESSED TILES LAID.
 ALL WOOD WORKS WILL BE BEST QUALITY
 TEAK WOOD

SCHEDULE OF JOINERY


- D. TEAK WOOD DOOR 3'-3" x 7'-0" 1000 x 2100
- D1. " " " 3'-0" x 7'-0" 900 x 2100
- D2. " " " 2'-6" x 7'-0" 750 x 2100
- W. TEAK WOOD WINDOW 5'-0" x 4'-8" 1500 x 1350
- W1. " " " 4'-0" x 4'-8" 1200 x 1350
- W2. " " " 3'-0" x 4'-6" 900 x 1350
- V. R.C.C. VENTILATOR 3'-0" x 2'-0" 900 x 600
- J. R.C.C. JALLI. 4'-0" x 6'-0" 1200 x 1800

COLOUR REFERENCE


- PROPOSED BUILDING
- ROAD
- SITE BOUNDRY LINE

PLINTH AREA


	SQ. FT.	SQ. MT.
PLOT AREA	2820	262.0
GROUND FLOOR AREA	1395	129.6
FIRST FLOOR AREA	1395	129.6
TOTAL PLINTH AREA	2790	259.2
COVERAGE 49.5%	F.S.I. 1.0	

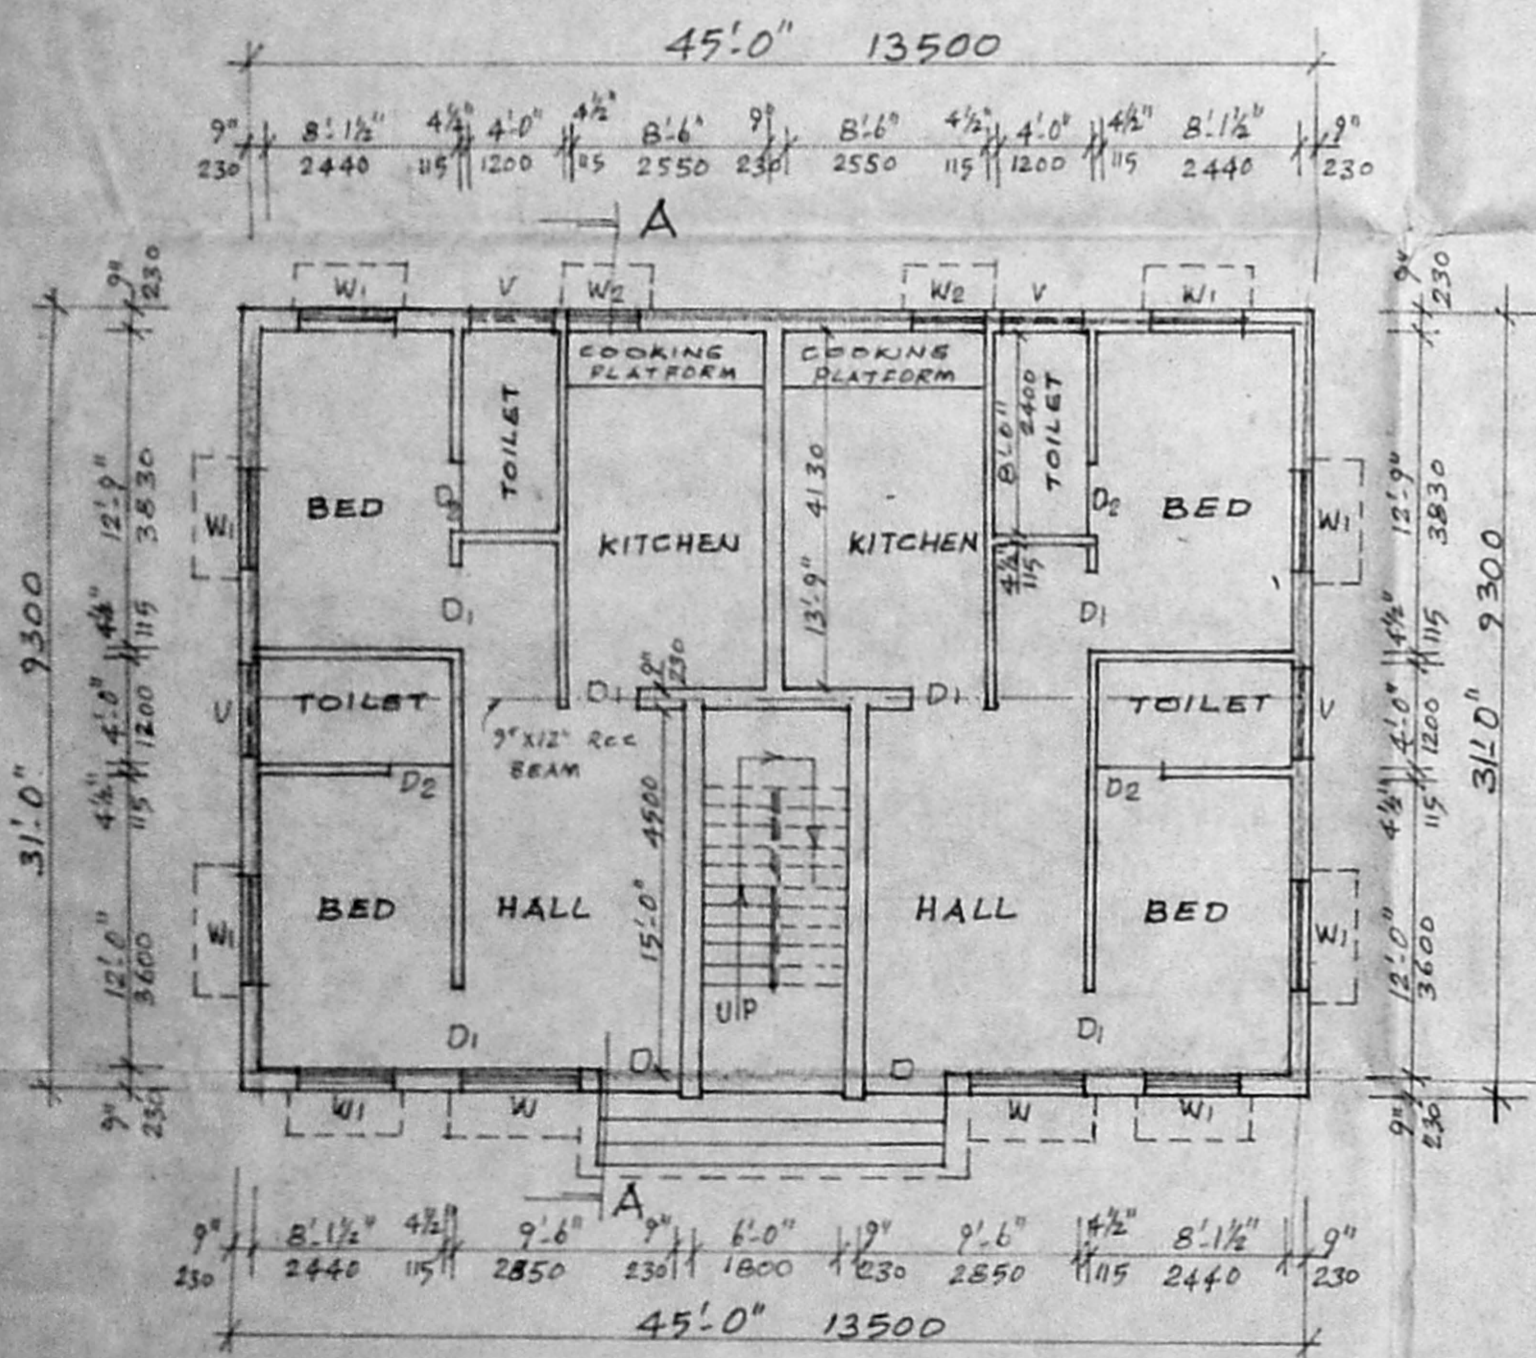


GROUND FLOOR PLAN

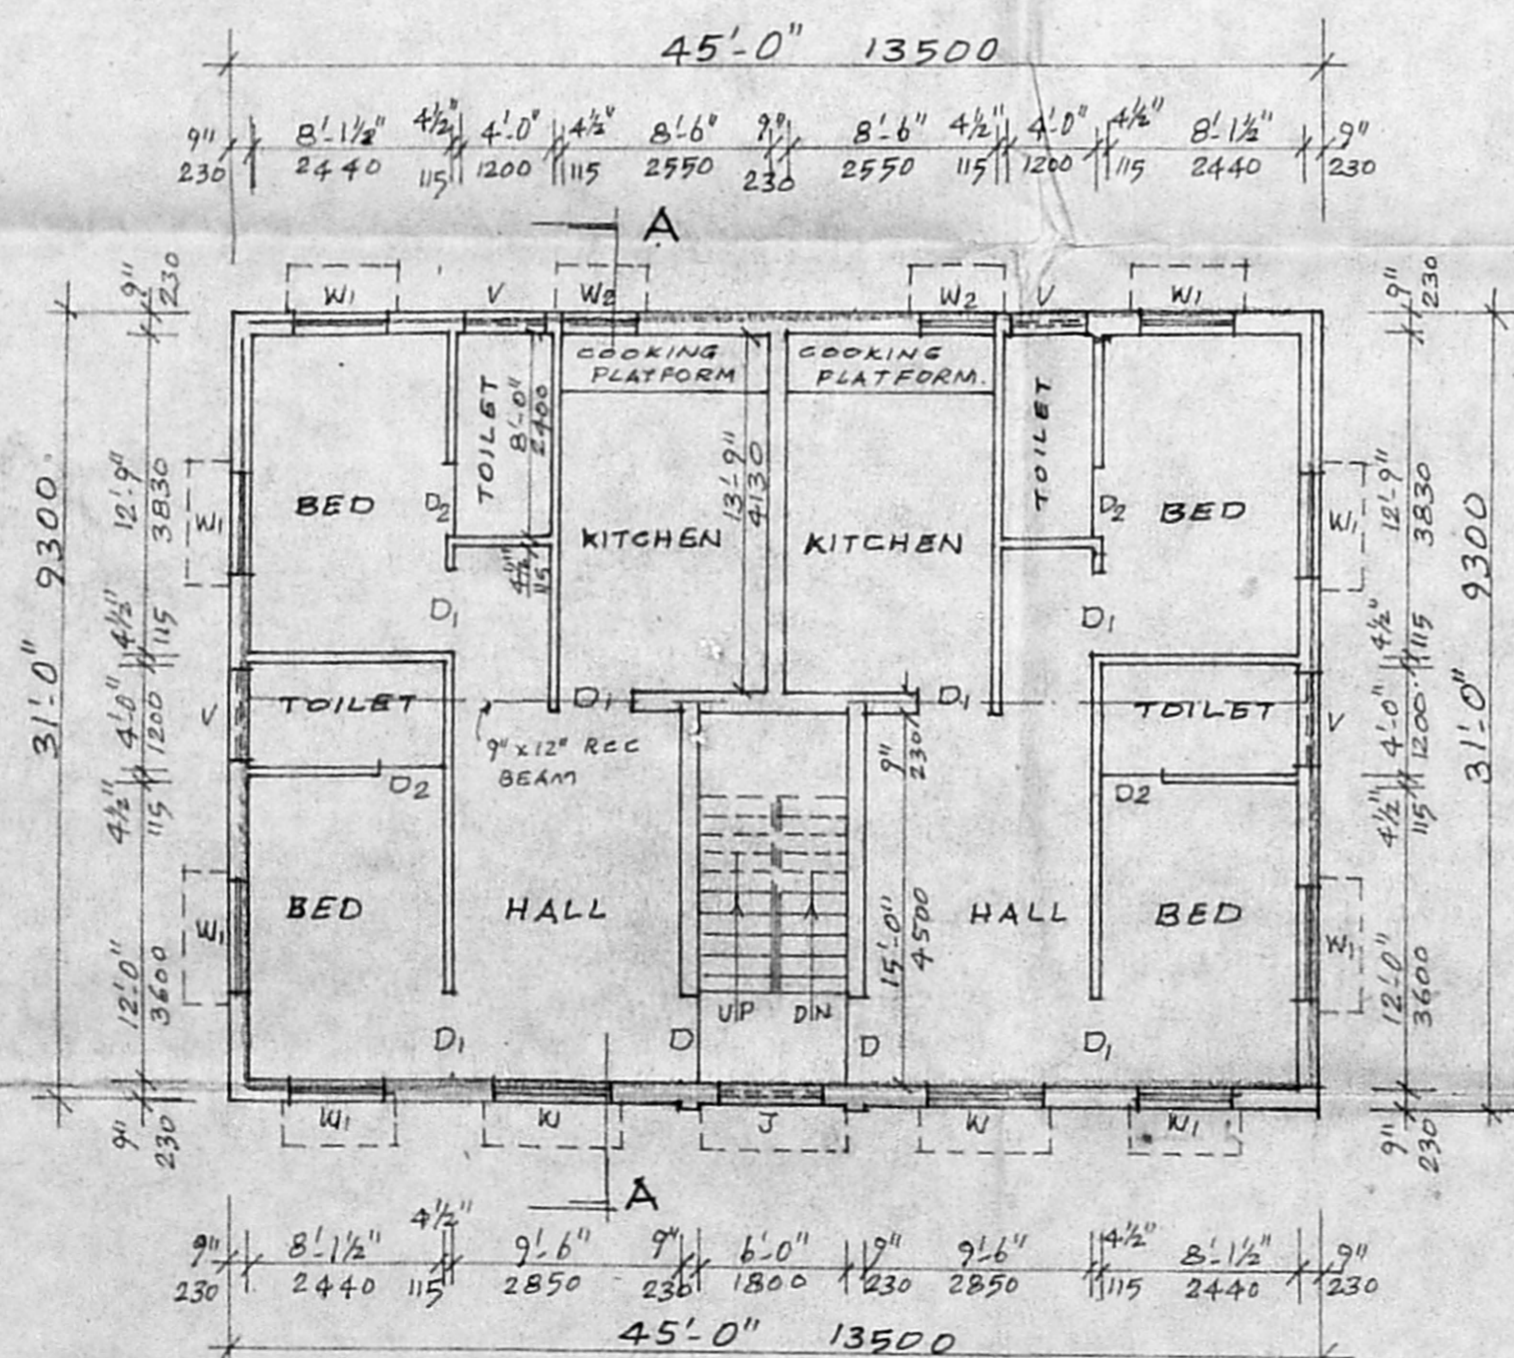

FIRST FLOOR PLAN

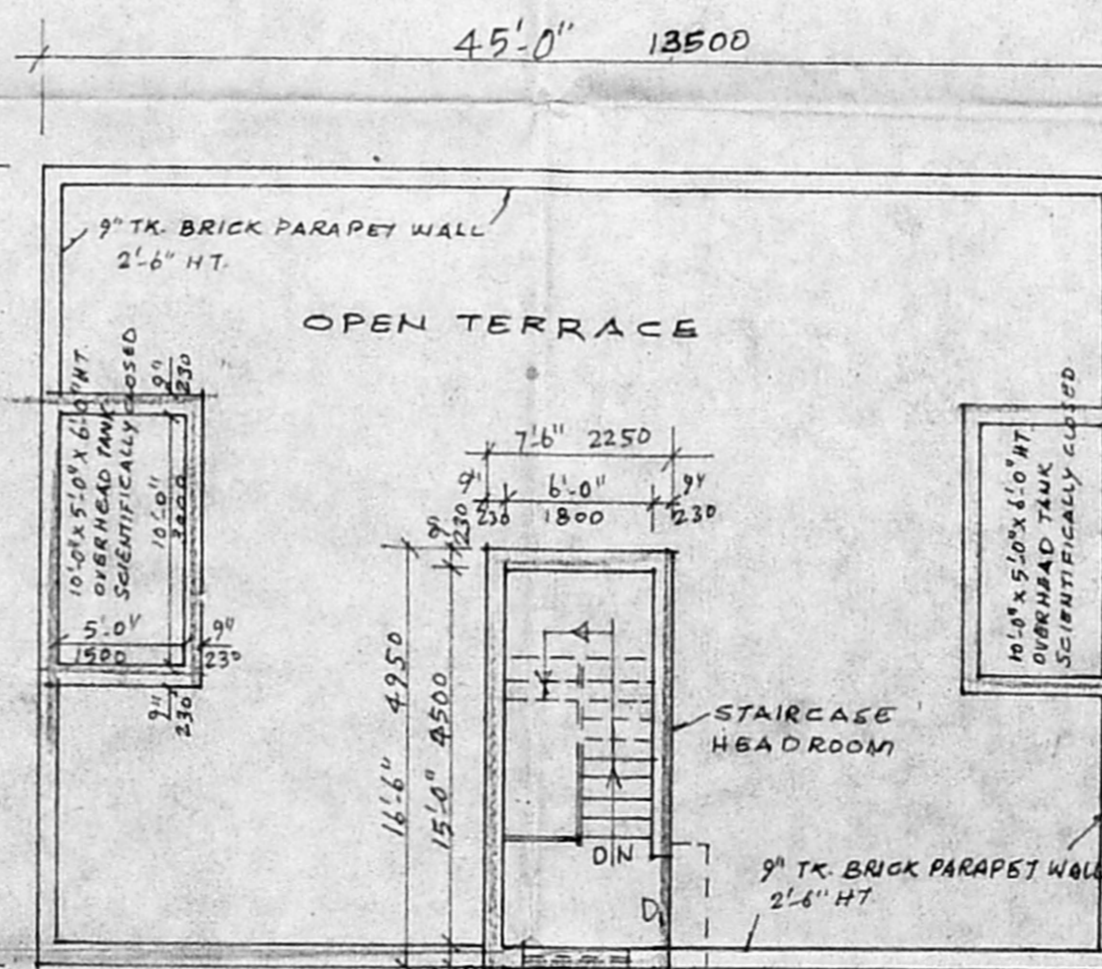

TERRACE FLOOR PLAN

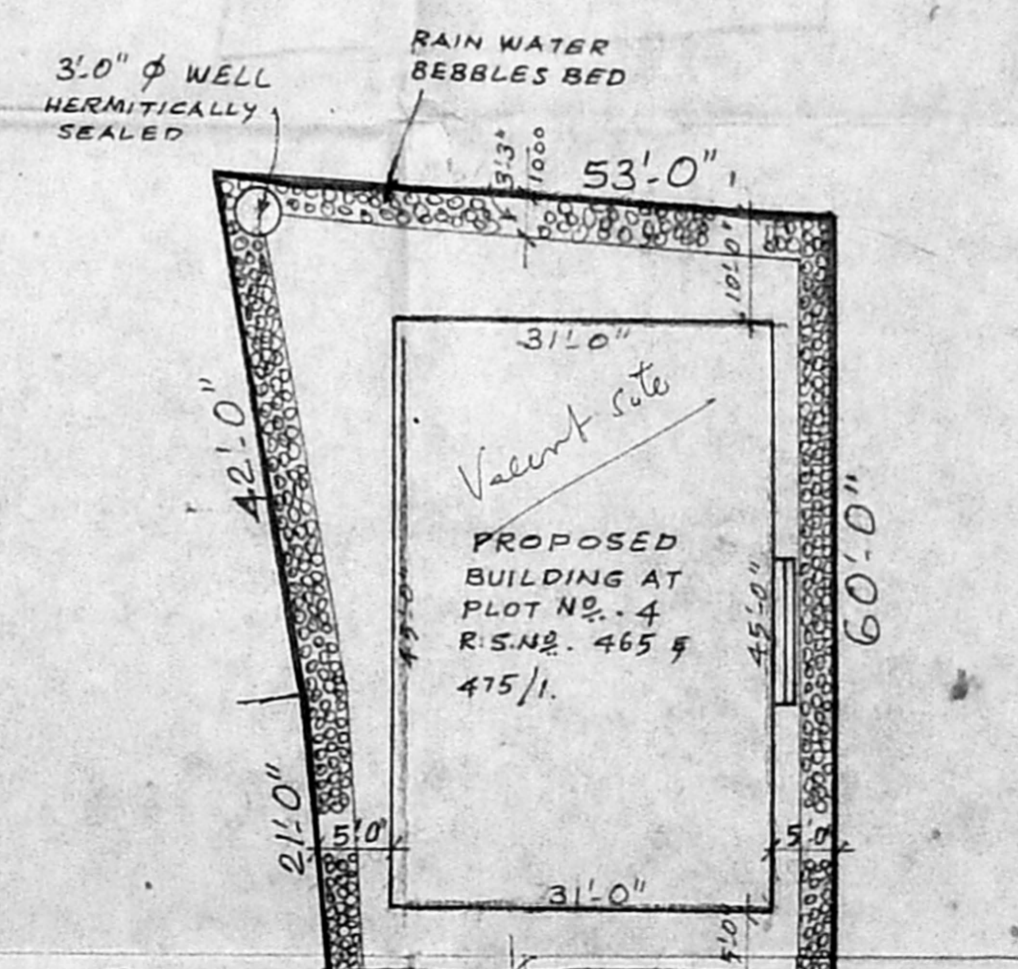

SITE PLAN
 SCALE:- 1" = 16'-0" (1:200)

Handwritten: Lms. OWNER

Handwritten: R. Mohan Rao, D.C.E.,
 LICENSED SURVEYOR
 Corporation of Madras
 REG. No. 14
 AMBATTUR TOWN SHIP
 ALANDUR M.U. JIRALITY
 Consulting Engineer
 Office: 15, Mad. 27 Road,
 VEGAR, MADRAS-600 017.