




FRONT ELEVATION

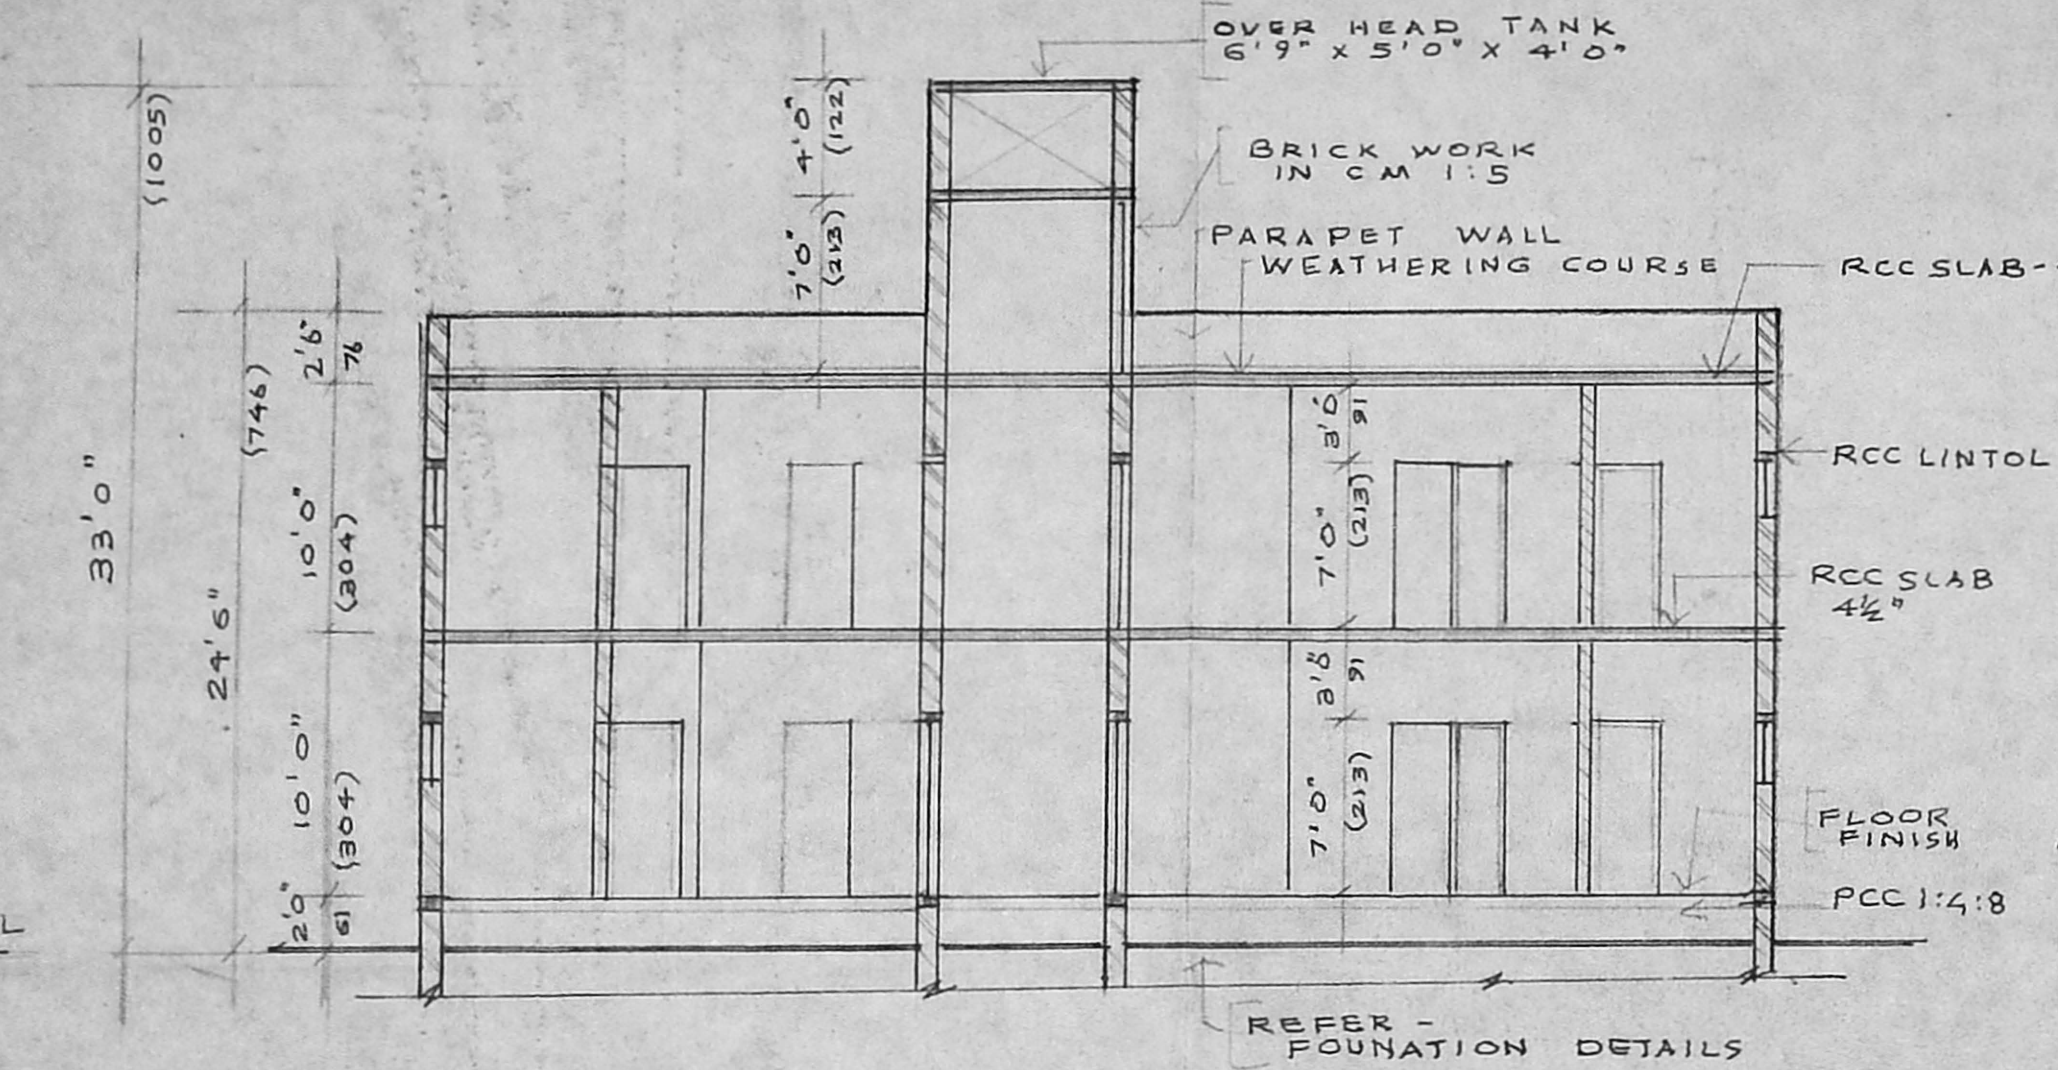

SECTION A B

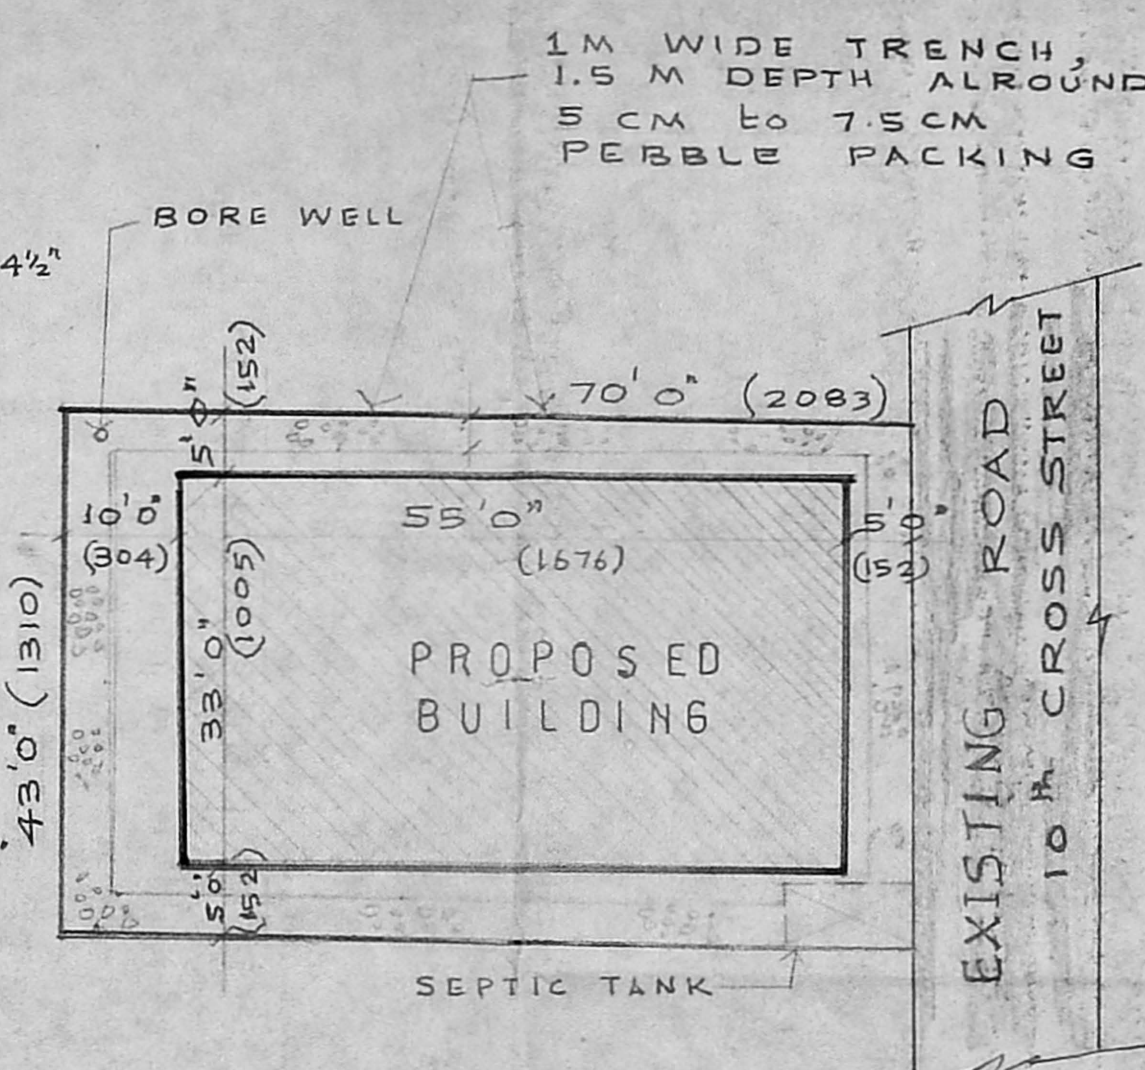


SITE PLAN SCALE 1" = 16'0"

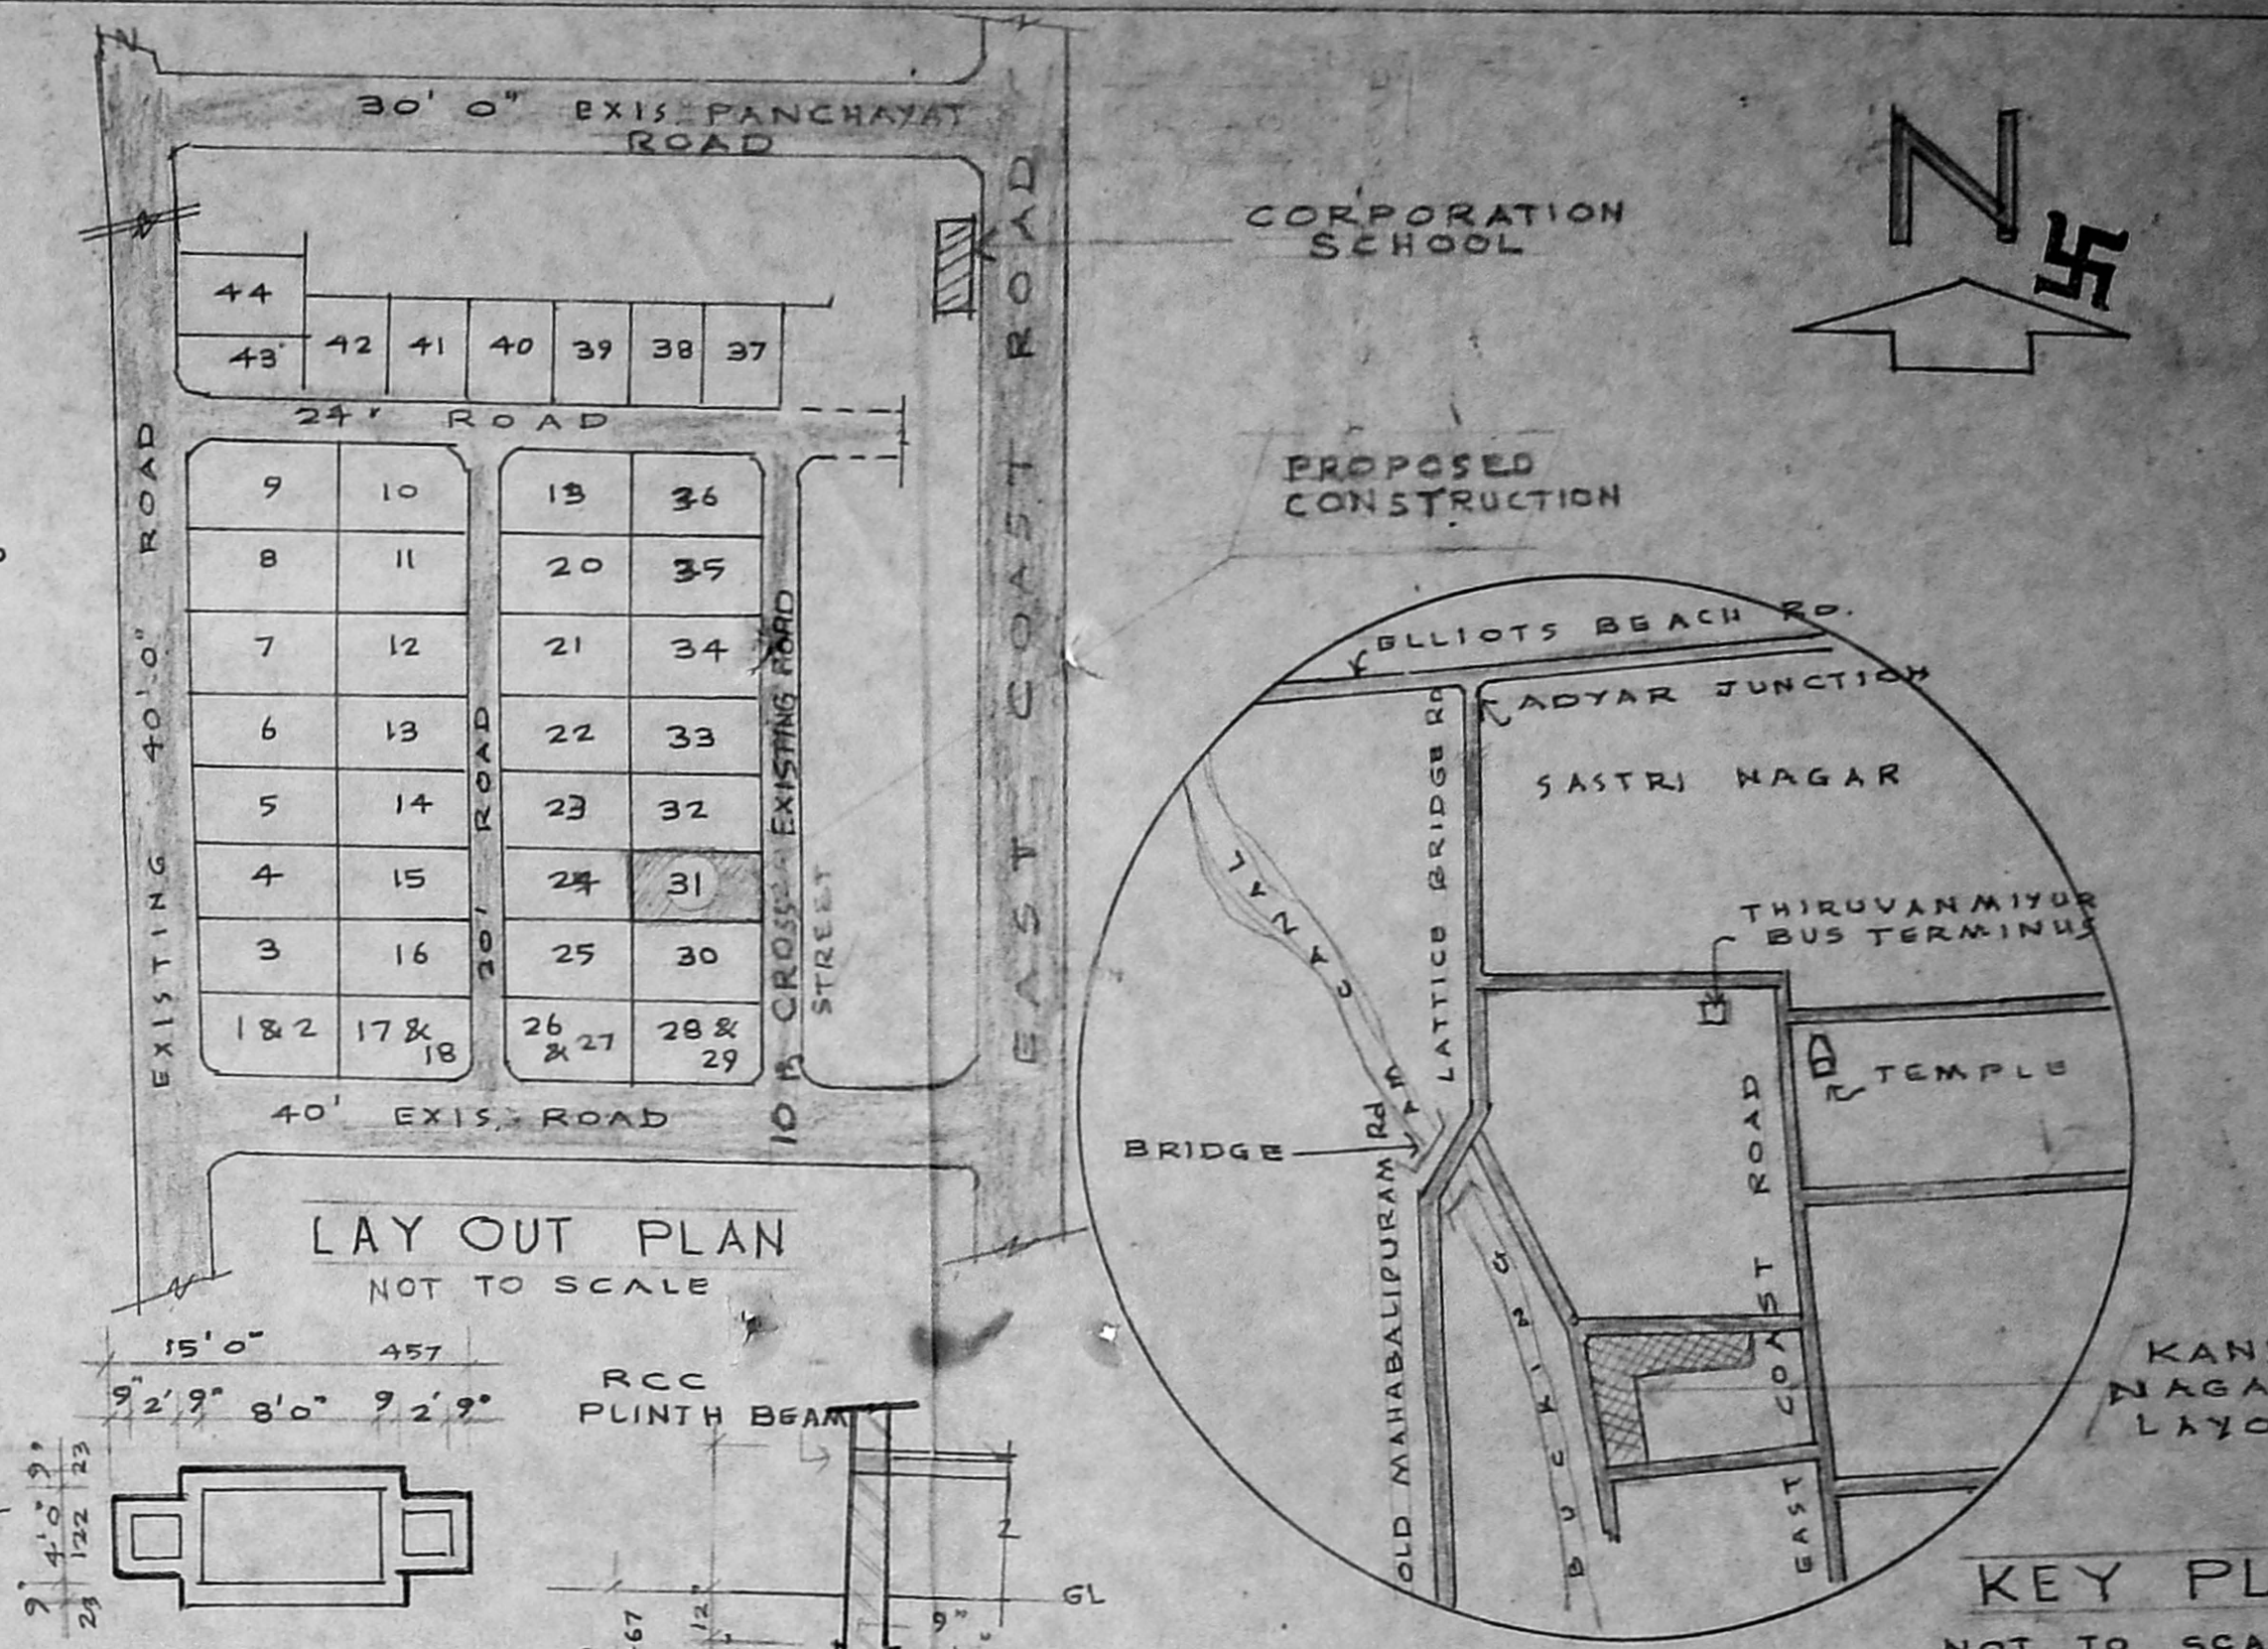

LAY OUT PLAN NOT TO SCALE

KEY PLAN NOT TO SCALE

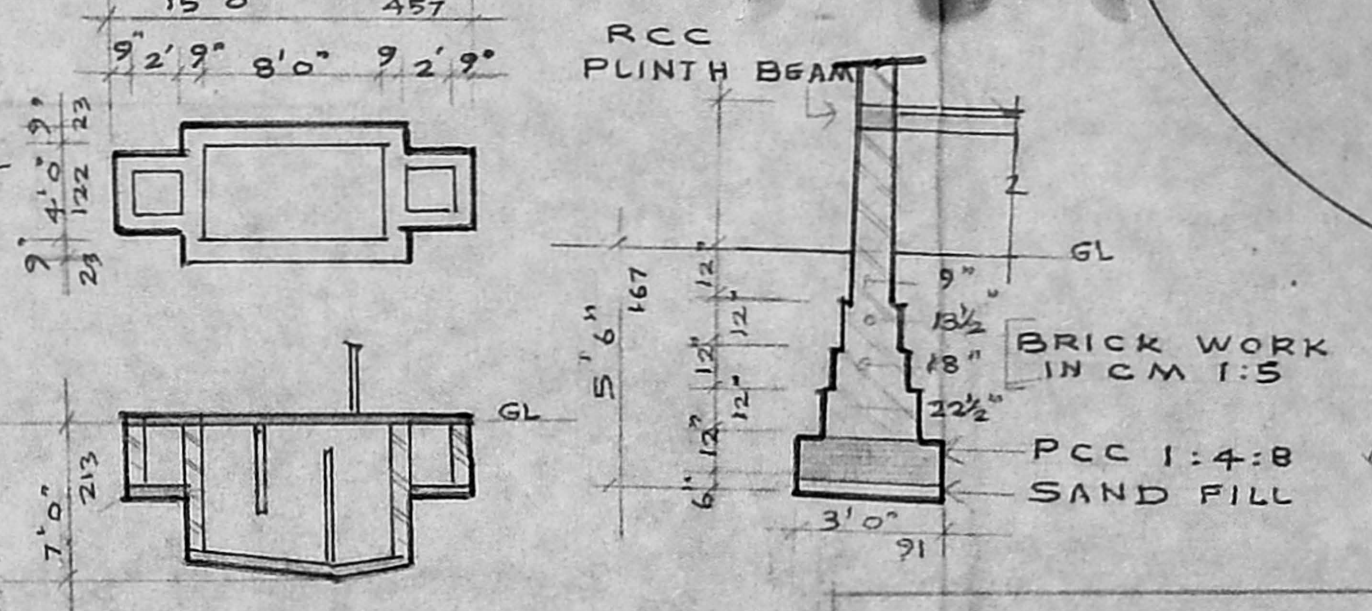


DETAILS OF FOUNDATION

SEPTIC TANK DETAILS


DETAILS OF JOINERY

D	DOOR	3'0" X 7'0"	(91 X 213)
D1	DOOR	2'6" X 7'0"	(76 X 212)
W	WINDOW	6'0" X 4'6"	(182 X 137)
W1	WINDOW	3'0" X 4'6"	(91 X 137)
V	VENTILATOR	3'0" X 2'0"	(91 X 62)
RWP	RAIN WATER PIPE		
SCALE : 1" = 8'0" OR 1:100			
PROPOSED ROAD BOUNDARY			
TOTAL PLOT AREA : 3010 SFT OR 279.6 SQM			
TOTAL PLINTH AREA :-			
G.F. : 1815 SFT		FF. : 1815 SFT HEAD ROOM : 150 SFT	
TOTAL : 3780 SFT OR 351.1 SQM			
PLOT COVERAGE 60% FSI : 1.25			


APPROVED
 SUBJECT TO THE CONDITIONS IN THIS OFFICE LETTER.
 A2/21330/95/124/4/96
 FOR MEMORANDUM
 SECRETARY
 MADRAS METROPOLITAN
 DEVELOPMENT AUTHORITY
 MADRAS - 600 008.

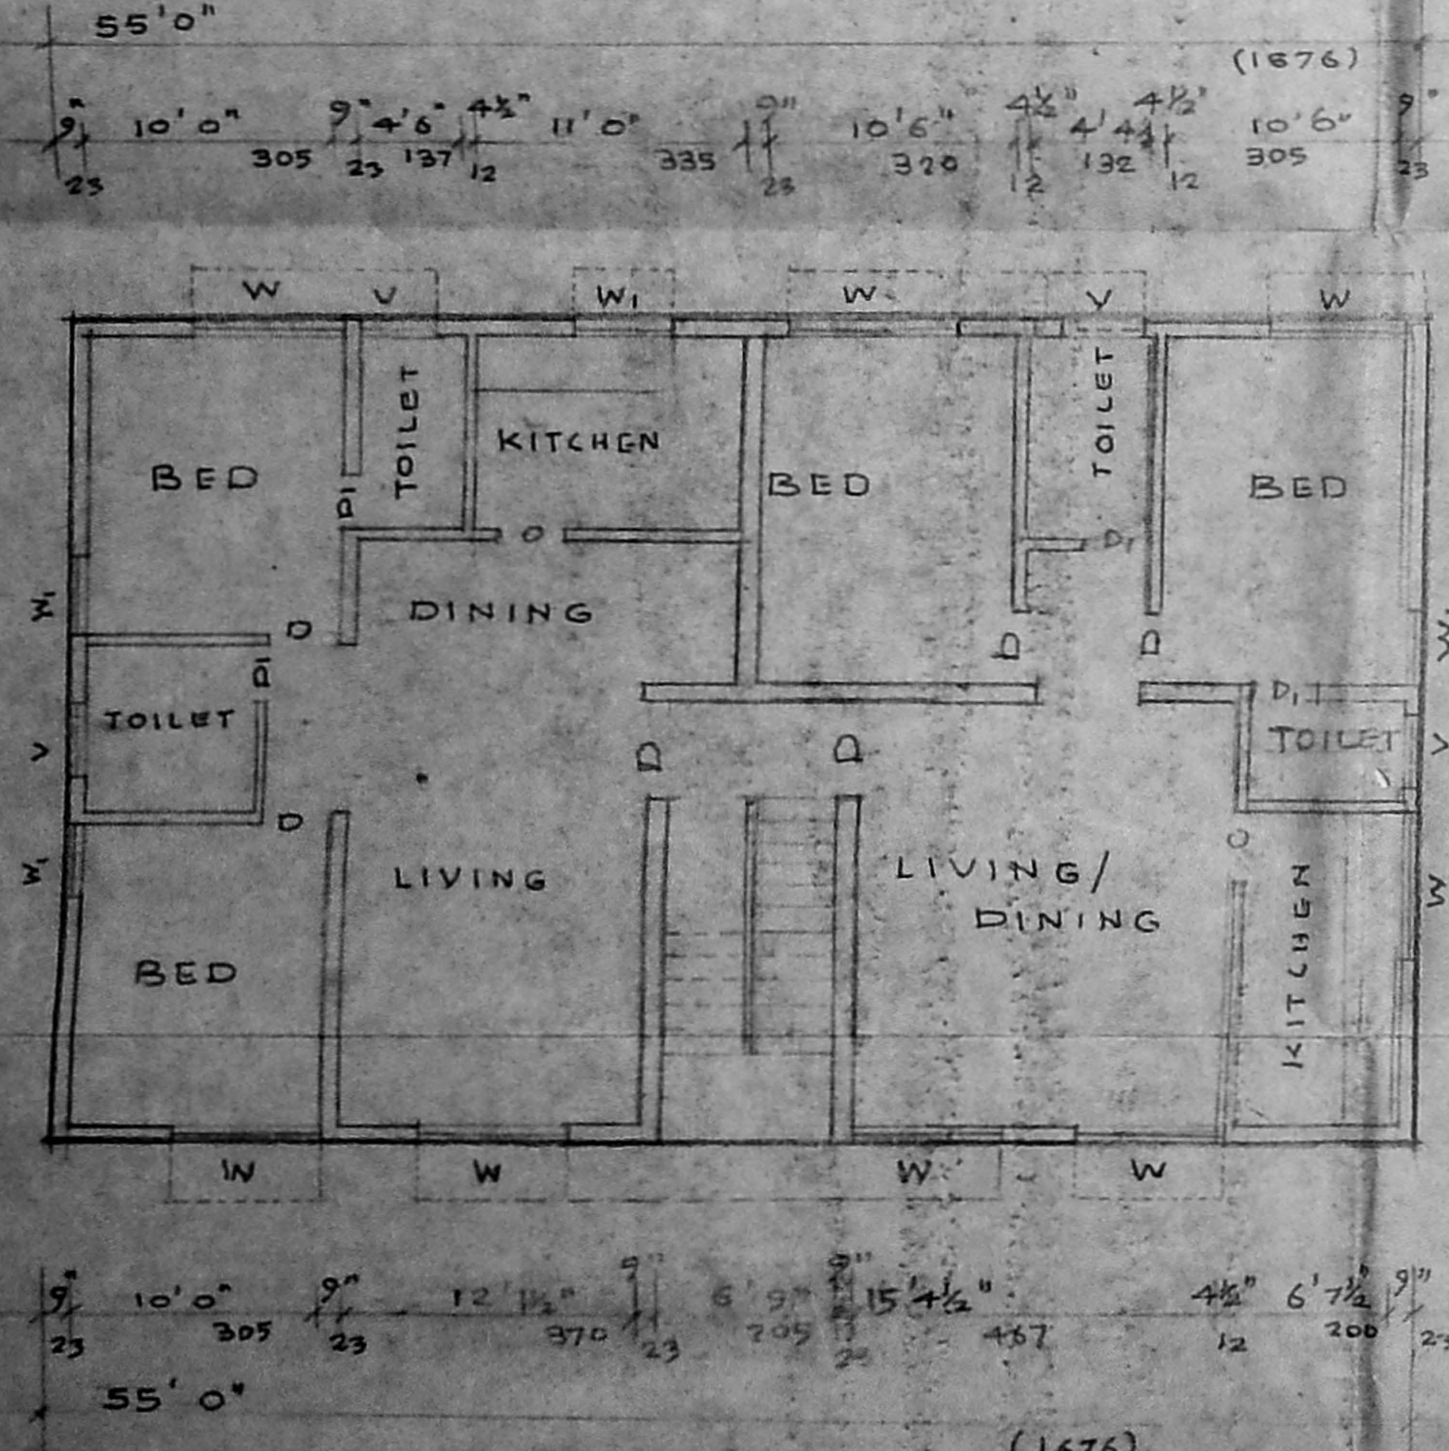

GROUND FLOOR PLAN

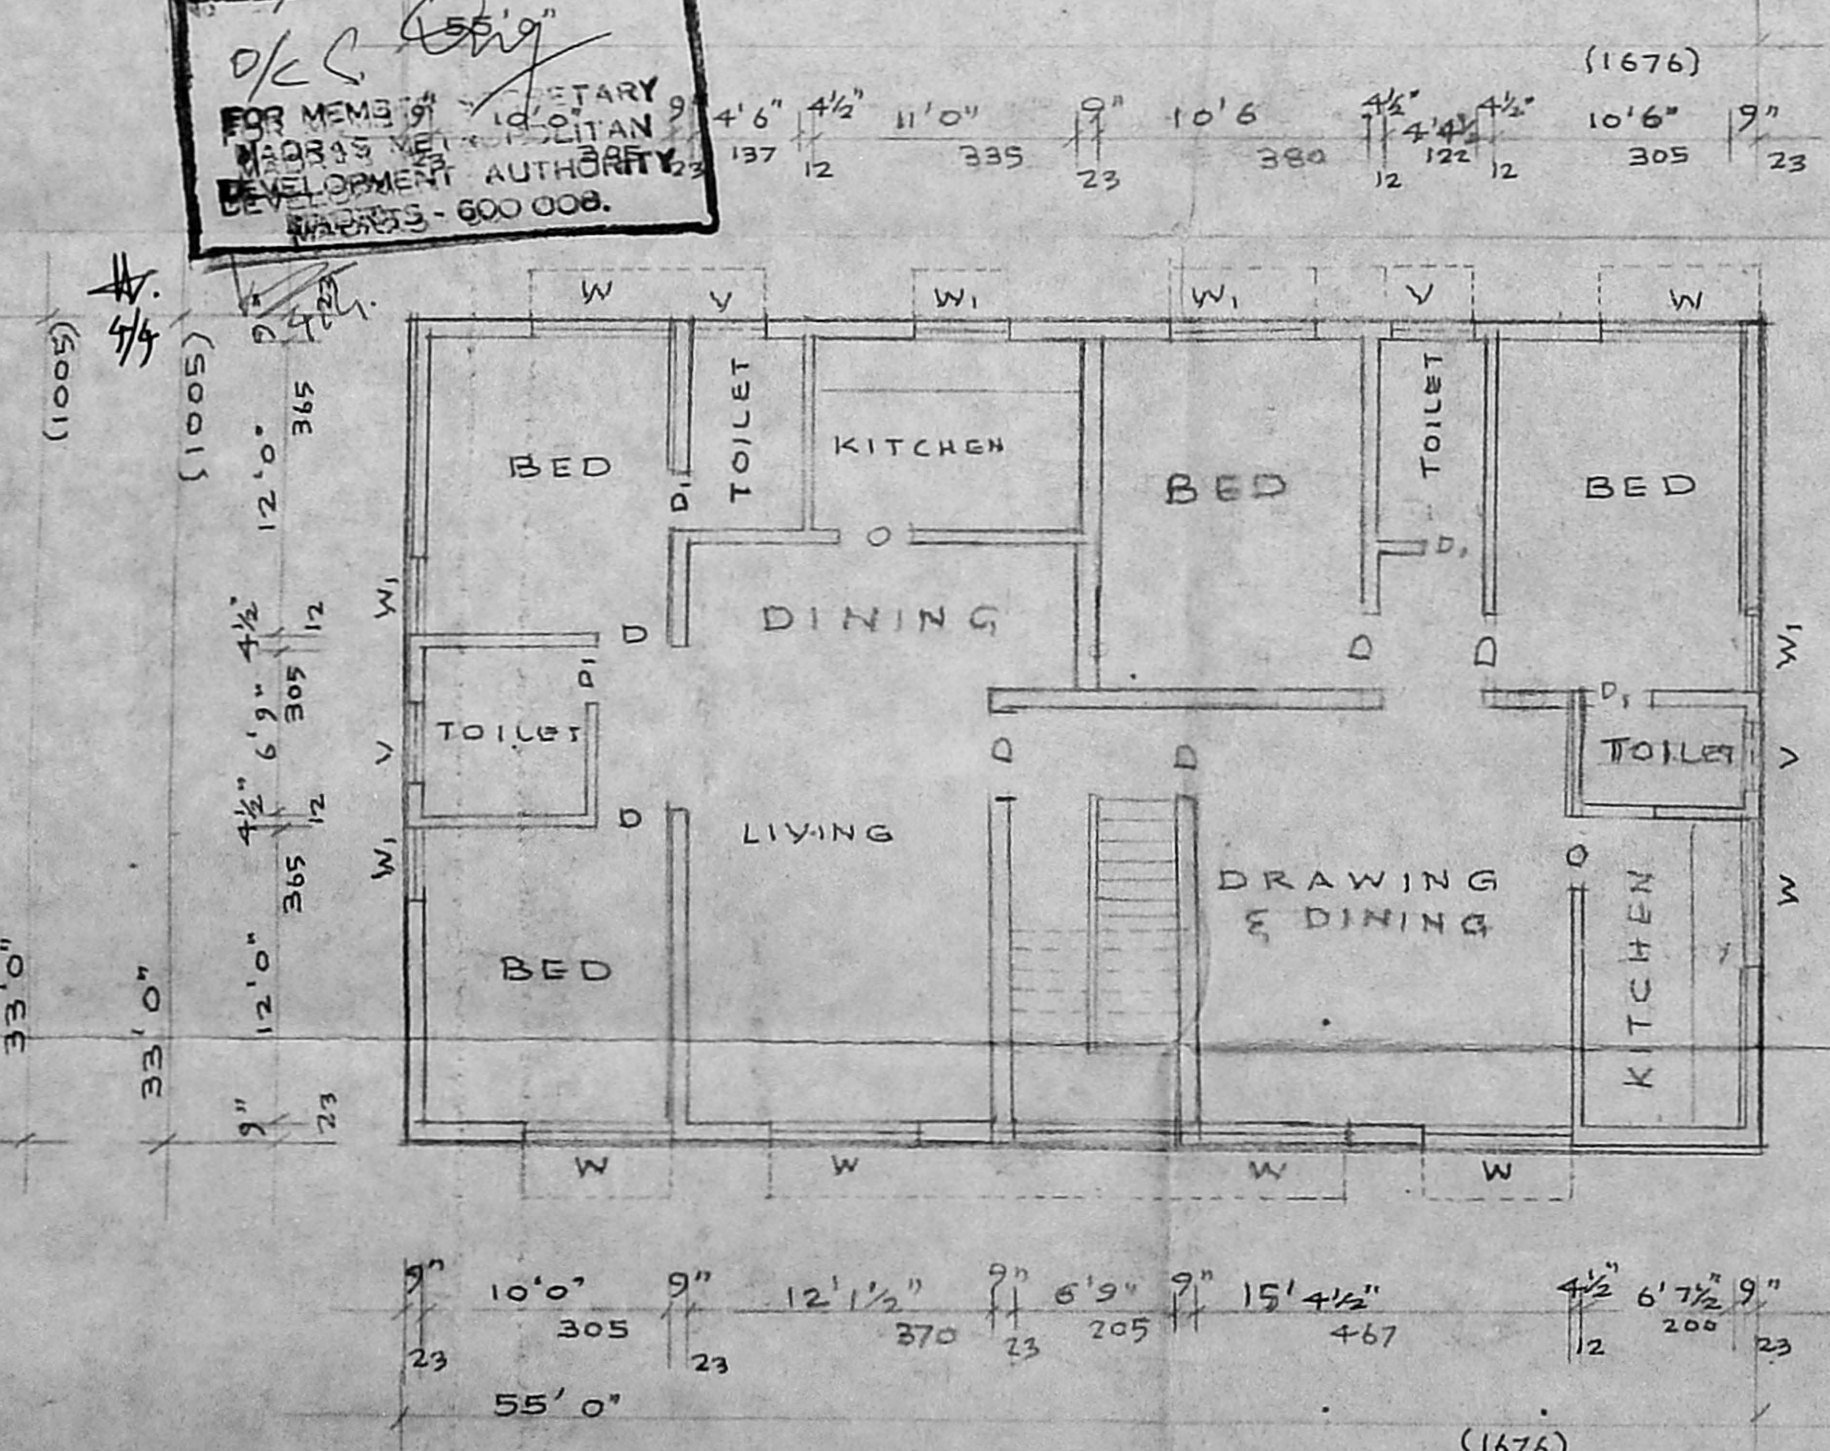

FIRST FLOOR PLAN

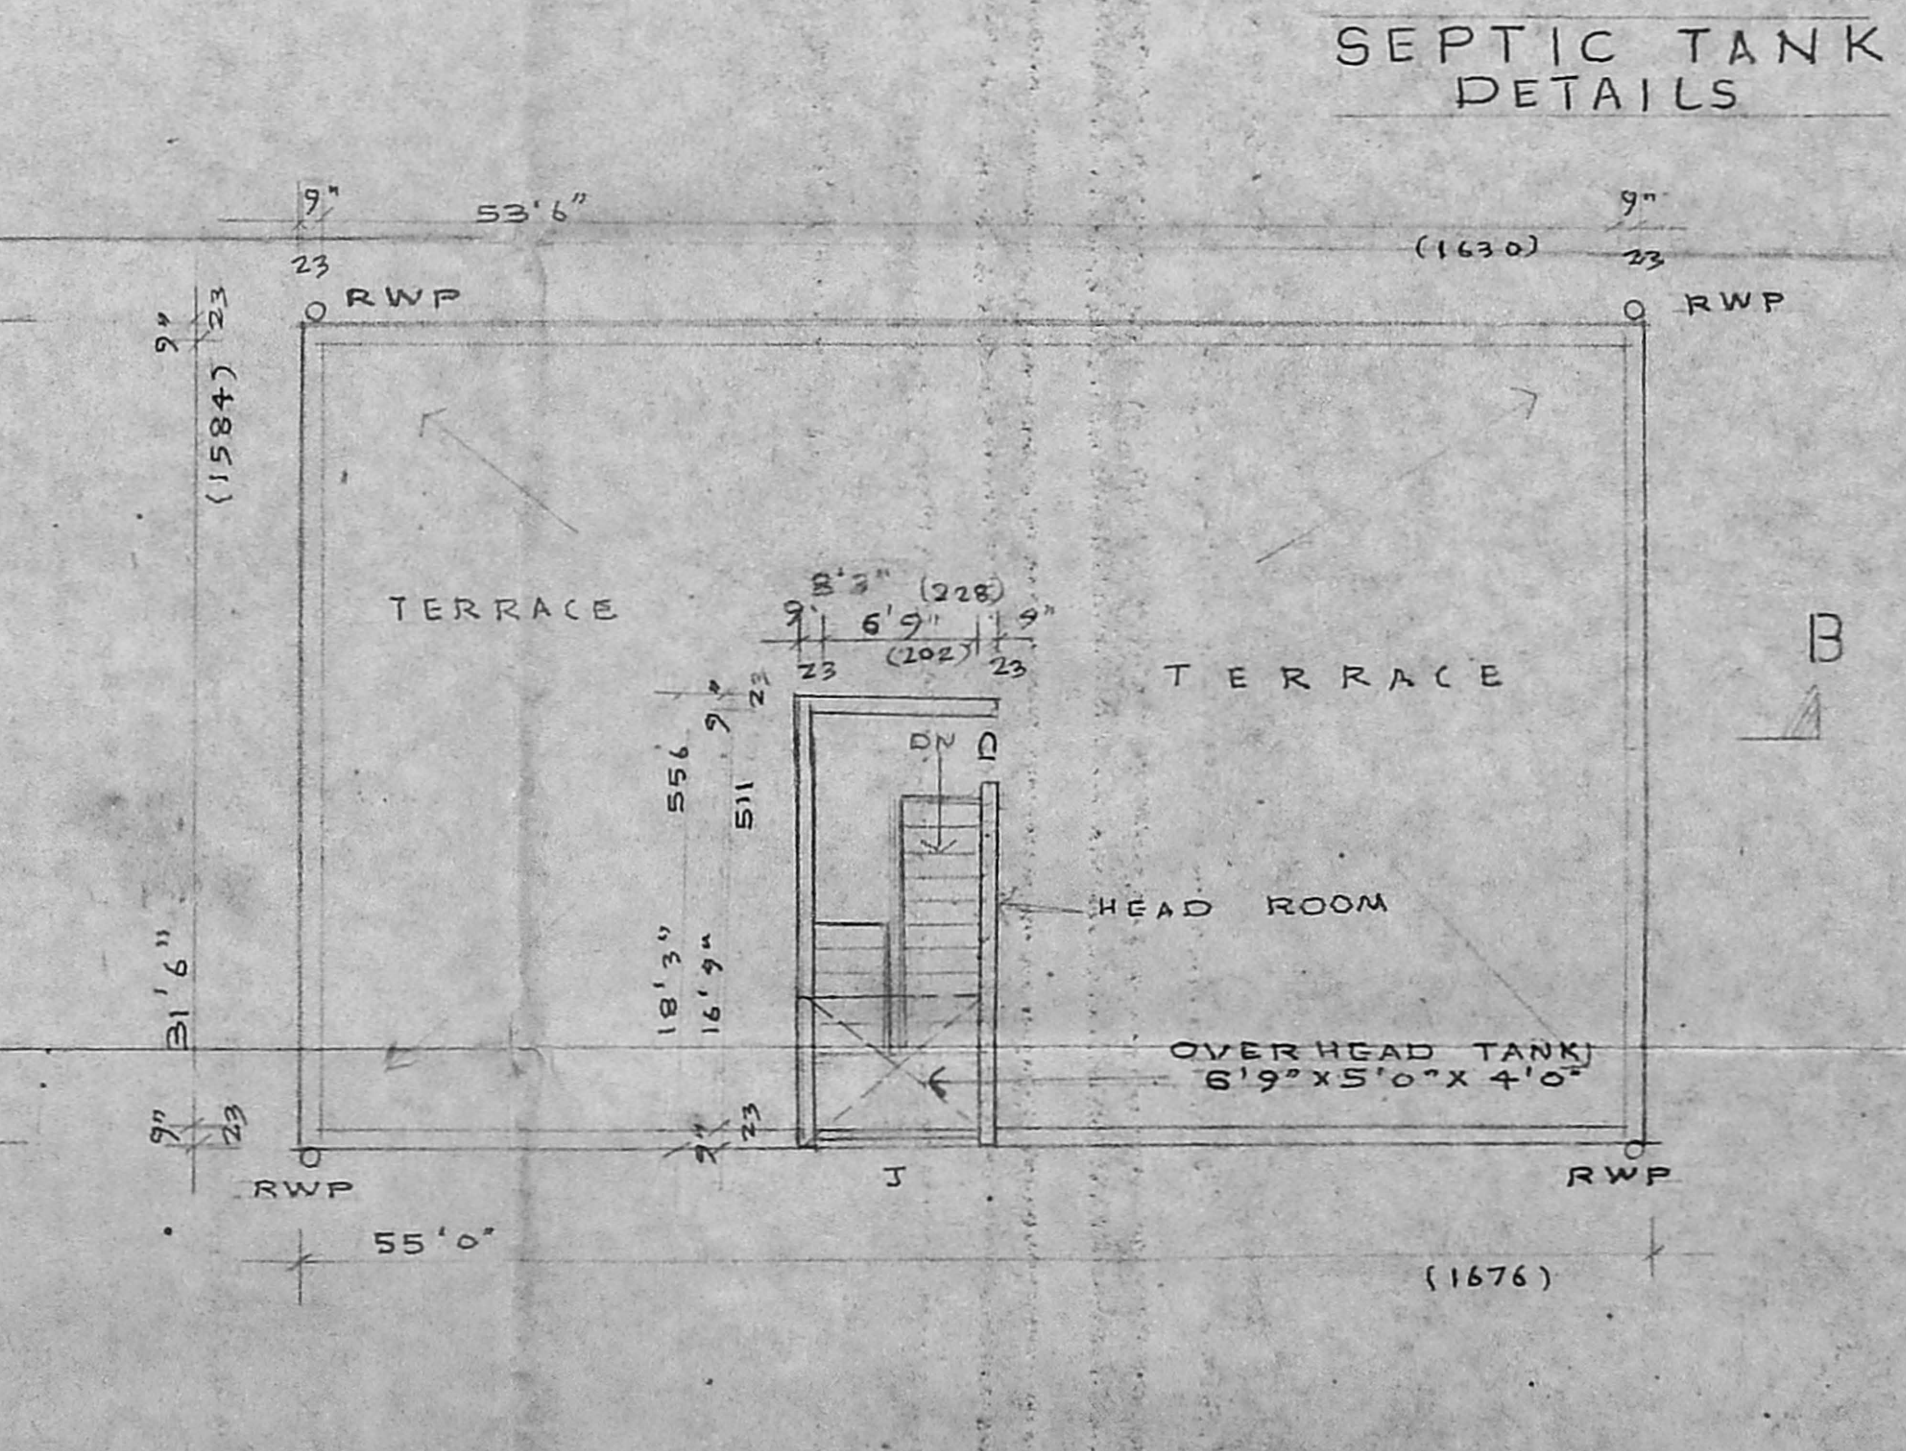

TERRACE PLAN

PROPOSED APARTMENTS AT PLOT NO. 31
 KANDASWAMY NAGAR PALAVAKKAM
 MADRAS SURVEY NO.96.
 DTP APPL NO = LPDM/DTP NO:125/74

OWNER
 K. JAMAL MOHIDEEN, 8th A/11A
 32, KRISHNASWAMY AVENUE,
 LUZ, MADRAS - 600 084.
 LICE CORPORATION OF MADRAS, T. O.K.