

PLAN SHOWING THE PROPOSED ADDITIONS  
 TO THE EXISTING BUILDING AT PLOT No.  
 HR-15, SURVEY No. 249/S PART, T.N.H.B  
 SCHEME, K.K. NAGAR MADRAS-600 078.  
 CORP. DIVISION No. 128. (71<sup>ST</sup> STREET  
 11<sup>TH</sup> SECTOR)  
 FOR MR. G. FREDICK.  
 SCALE: 1cm = 100cm (OR) 1 INCH = 8 FEET

**JOINERY:**  
 D... PANEL DOOR ... 3'-3" x 7'-0" (OR) 1.00 X 2.13M.  
 D<sub>1</sub>... " " ... 3'-0" x 7'-0" ... 0.91 X 2.13.  
 P<sub>2</sub>... " " ... 2'-6" x 7'-0" ... 0.76 X 2.13.  
 W... WINDOW ... 4'-6" x 4'-6" ... 1.37 X 1.37.  
 W<sub>1</sub>... " " ... 3'-0" x 4'-6" ... 0.91 X 1.37.  
 W<sub>2</sub>... " " ... 3'-0" x 3'-6" ... 0.91 X 1.06.  
 V... VENTILATOR ... 2'-6" x 1'-6" ... 0.76 X 0.45M.



**STAIRCASE:**  
 WIDTH OF THE STAIR ... 2'-6" (OR) 0.76M.  
 TREAD " " " ... 6'-10" ... 0.25M.  
 RISER " " " ... 8'-7" ... 0.17M.

**AREA:** SQ. FT (OR) SQ. M  
 TOTAL PLOT AREA ... 968.00 ... 89.93  
 EXG. G. FLOOR " ... 610.75 ... 56.74  
 PRO. F. FLOOR " ... 499.50 ... 46.40

**COLOUR INDEX:**  
 OWNER'S BOUNDARY ... [Symbol]  
 EXISTING BUILDING ... [Symbol]  
 PROPOSED BUILDING ... [Symbol]  
 EXISTING ROADS ... [Symbol]

S. Rajaratnam  
**S. RAJAATHNAM**  
 (C.E. DIPH. Eng)  
 Rtd. EXECUTIVE ENGINEER (M.M.W.S.S.B)  
 Licensed Surveyor No. 4236. I  
 CORPORATION OF MADRAS  
 8, KOVOOR VILLAGE, 71<sup>ST</sup> STREET,  
 CHINTADRIPET, MADRAS-600 002.  
 LICENSED SURVEYOR

OWNER'S SIGNATURE

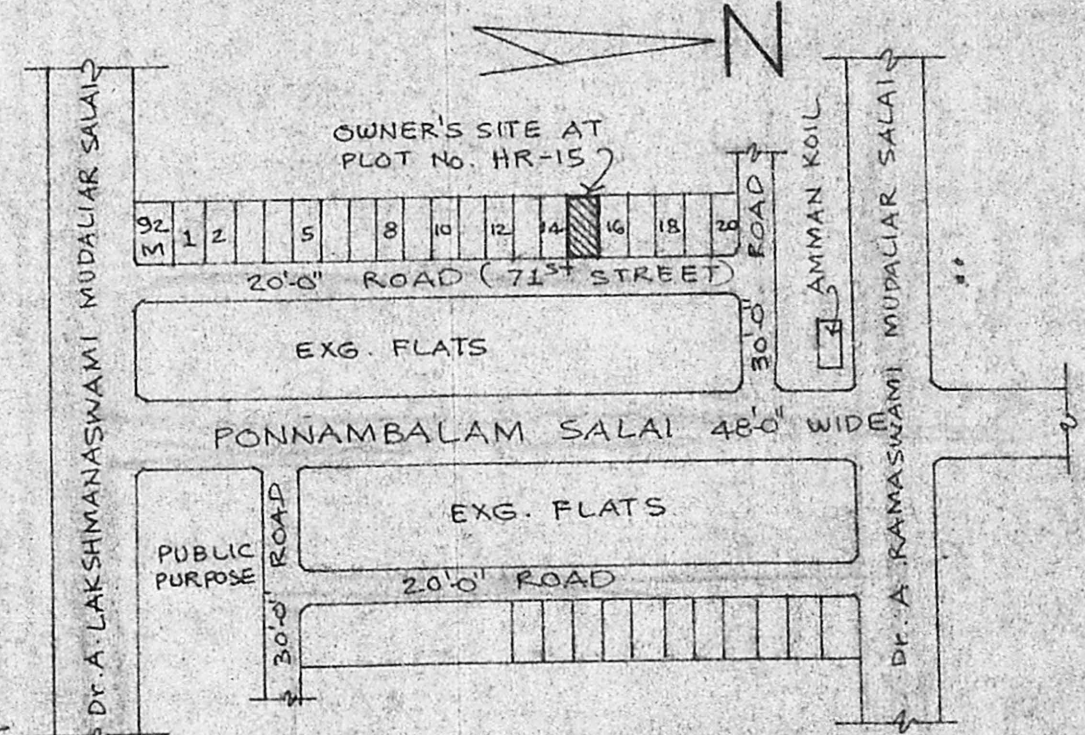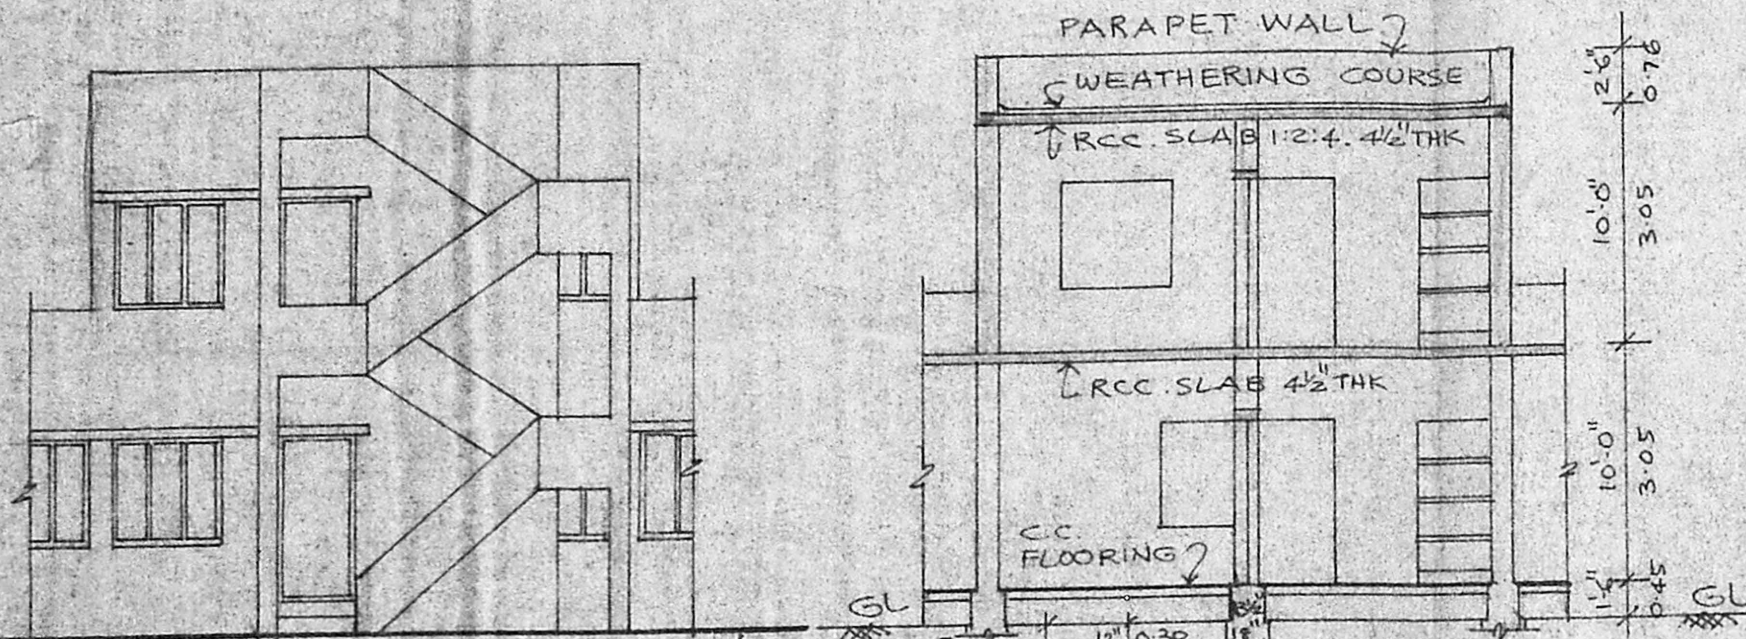

**KEY PLAN**  
 (NOT TO SCALE)  
 Scrutiny plan  
 A2/2737/95  
 24/1/95

ELEVATION




**APPROVED**

SUBJECT TO THE CONDITIONS IN  
 THIS OFFICE LETTER.

No. A2/2737/95 Dtd. -6-95

FOR MEMBERS  
 MADRAS MUNICIPAL  
 DEVELOPMENT  
 AUTHORITY  
 CHENNAI CITY

SECTION ON-AB

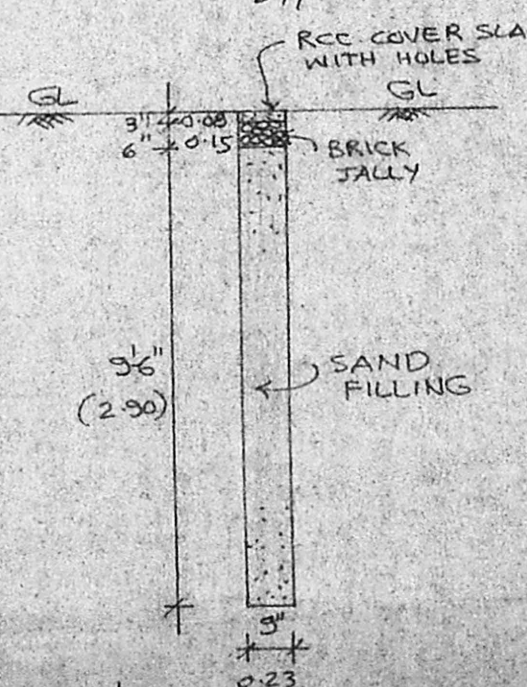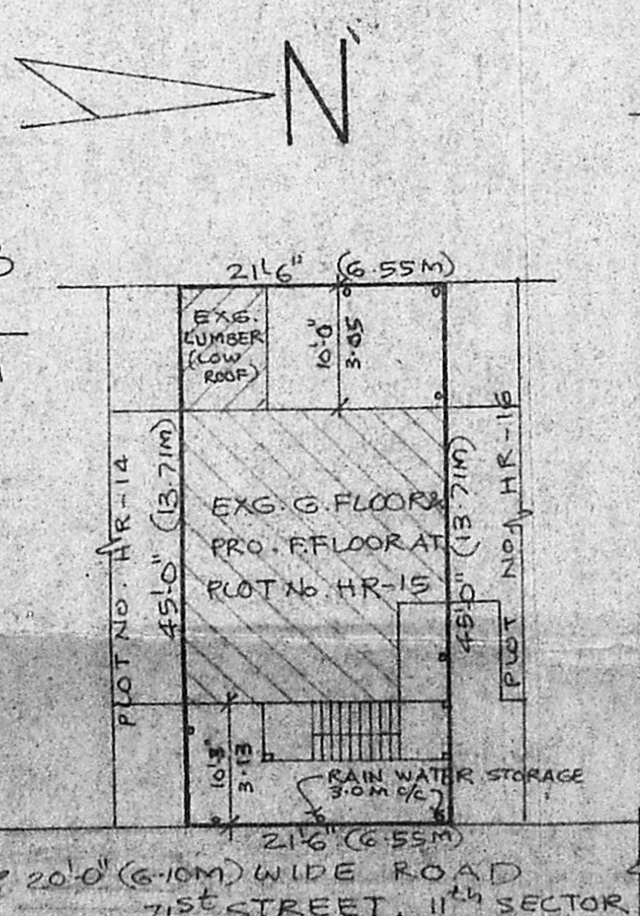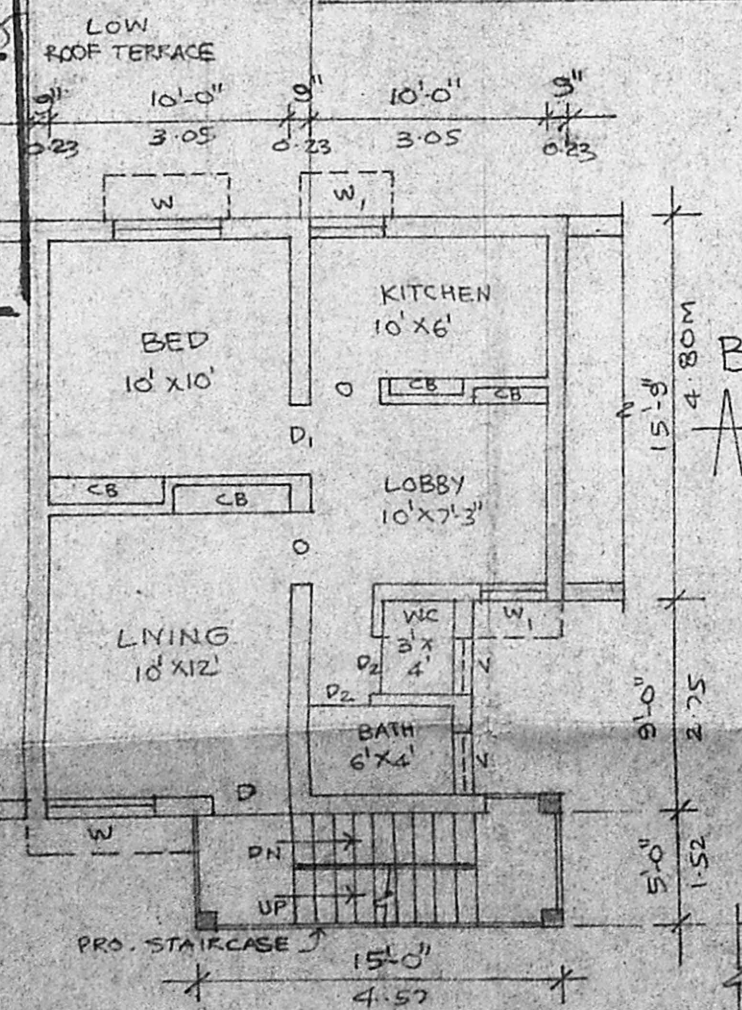

**SECTION OF RAIN WATER STORAGE**  
 SCALE: 1" = 4' (OR) 1:50

EXISTING GROUND FLOOR PLAN

PROPOSED FIRST FLOOR PLAN

**SITE PLAN**  
 SCALE: 1" = 16' (OR) 1:200