



Revised plan

SCHEDULE OF JOINERY  
A2-27760/96  
SIZE


TYPE	DESCRIPTION	SIZE
ED	T. WOOD ENTRANCE DOOR	4'0" x 7'0"
FD	T. WOOD FRENCH DOOR	6'0" x 7'0"
FD1	T. WOOD FRENCH DOOR	2'7" x 7'0"
D	T. WOOD DOOR	3'0" x 7'0"
D1	T. WOOD DOOR	2'6" x 7'0"
W	T. WOOD GLAZED WINDOW	4'0" x 4'6"
W1	T. WOOD GLAZED WINDOW	3'0" x 4'6"
V	VENTILATOR	2'0" x 3'6"

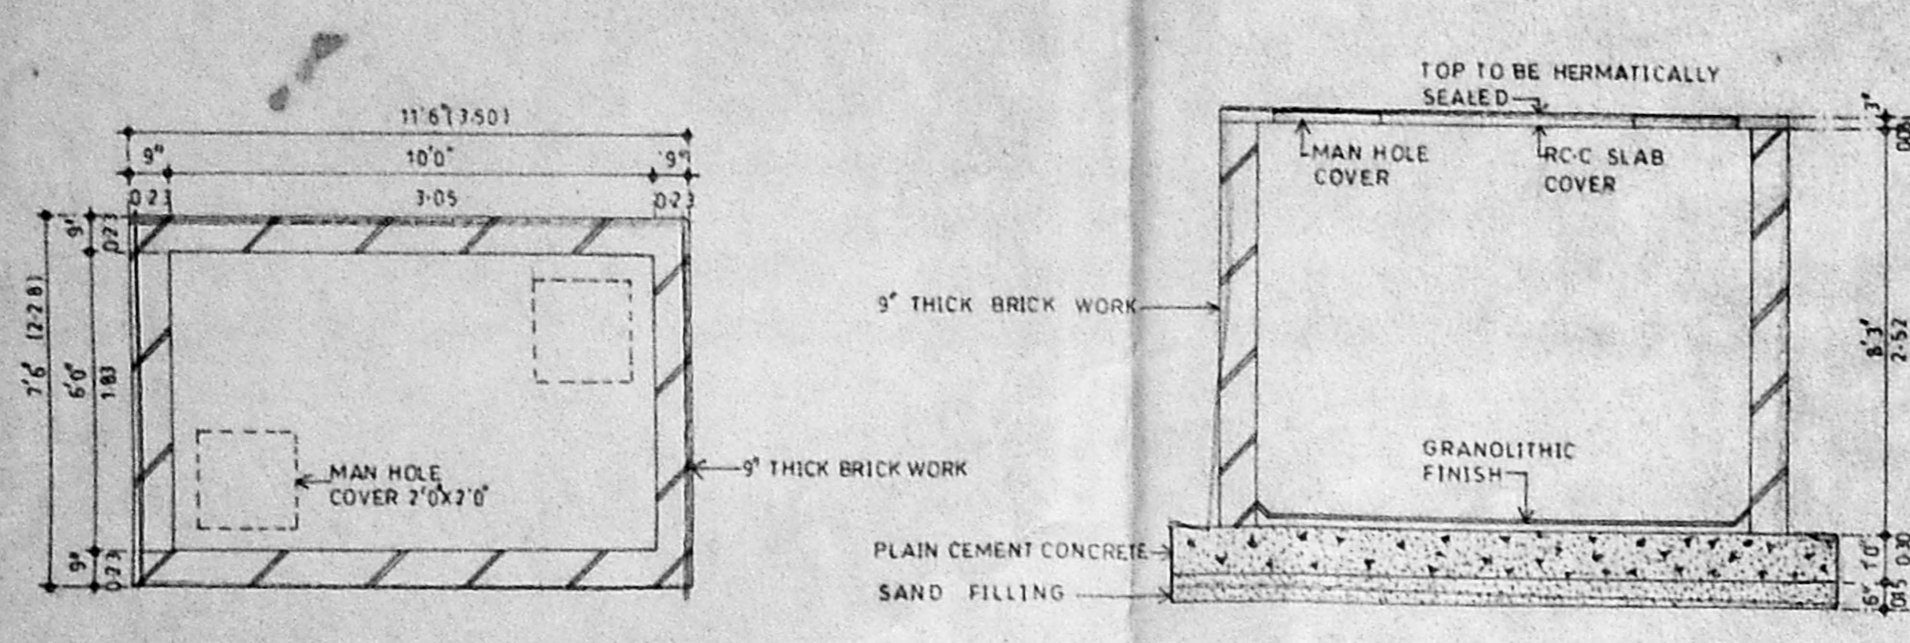


PLAN OF SUMP (SCALE 1/4"=1'-0")

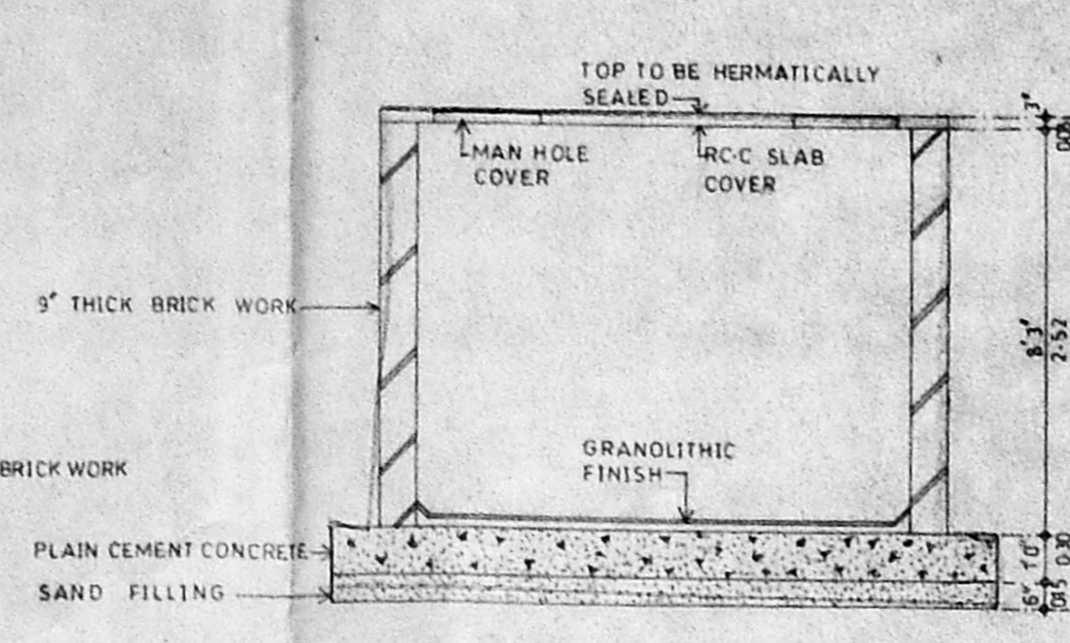


SECTION OF SUMP (SCALE 1/4"=1'-0")

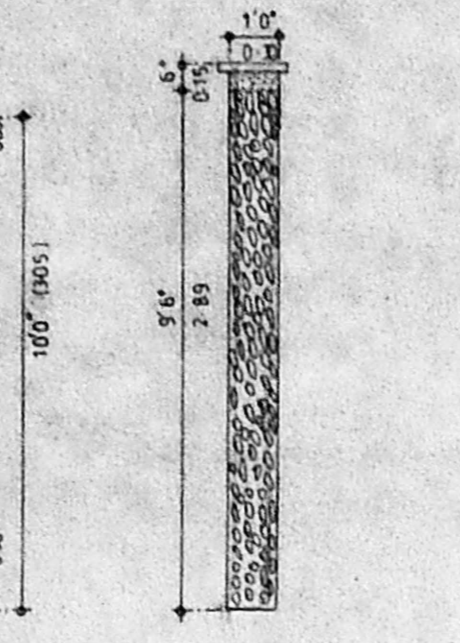


DETAIL FOR CONSERVATION OF RAIN WATER (SCALE 1/4"=1'-0")

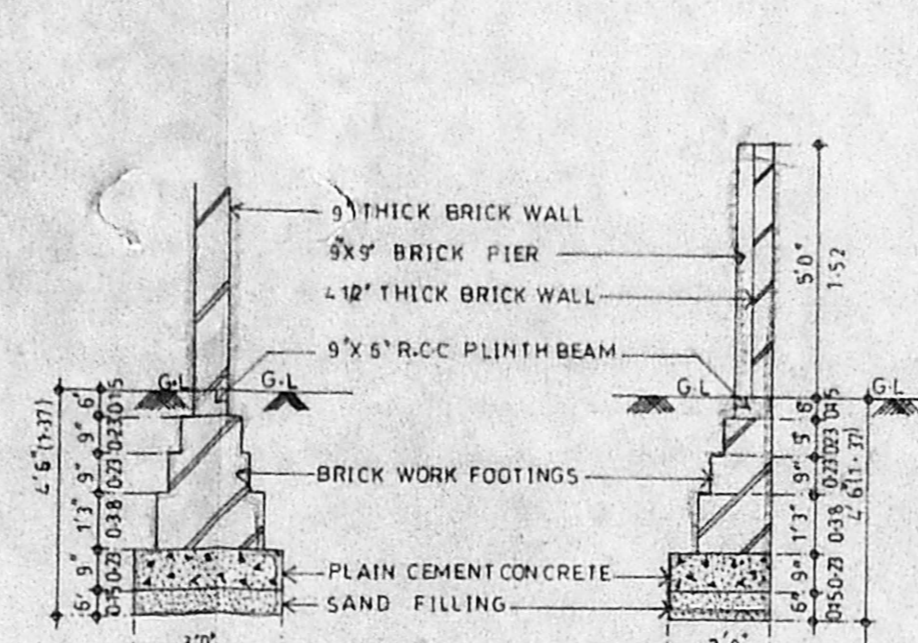


FOUNDATION DETAIL

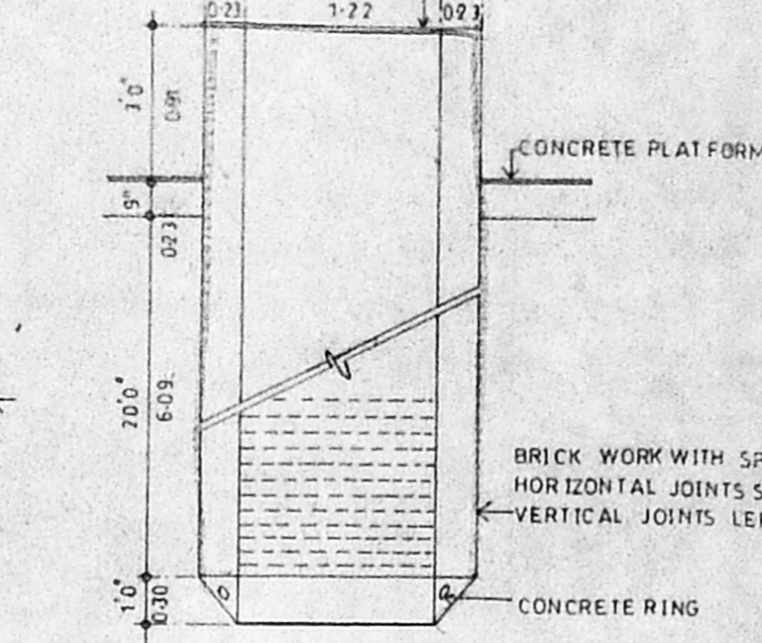


COMPOUND WALL DETAIL

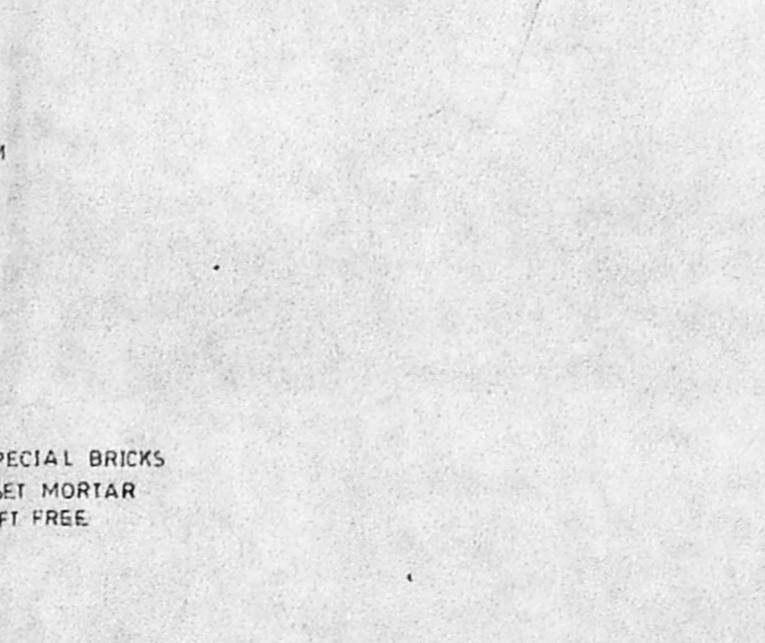

WELL DETAIL (SCALE 1/4"=1'-0")

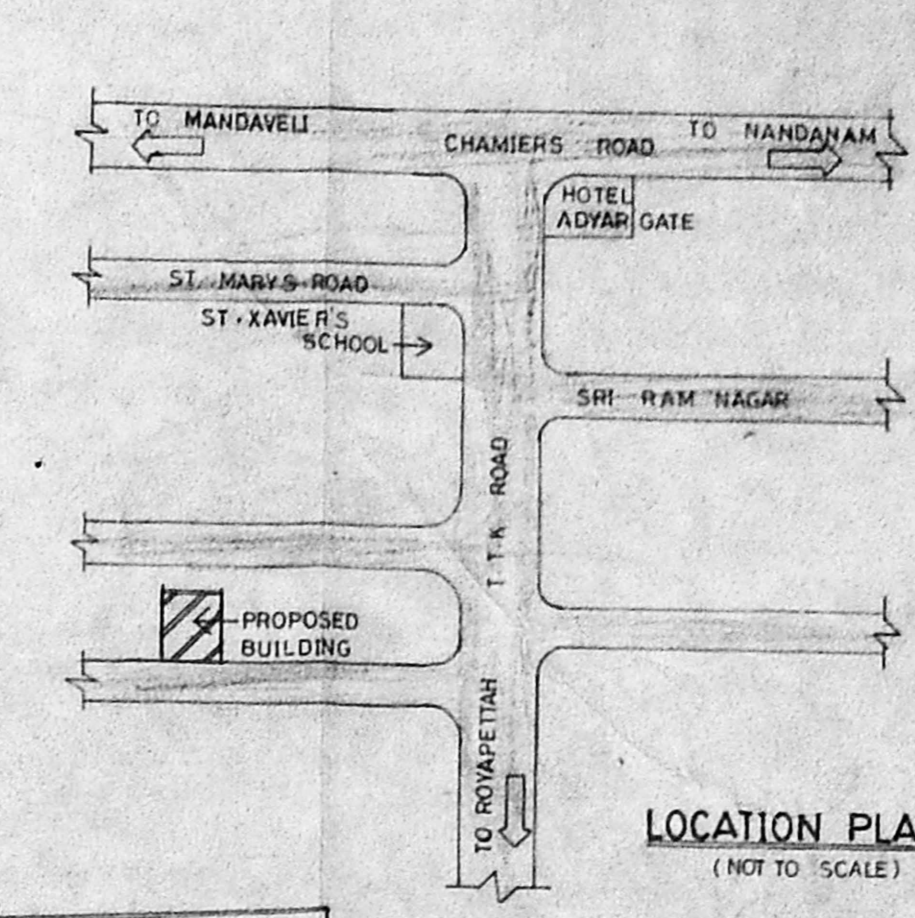


LOCATION PLAN (NOT TO SCALE)

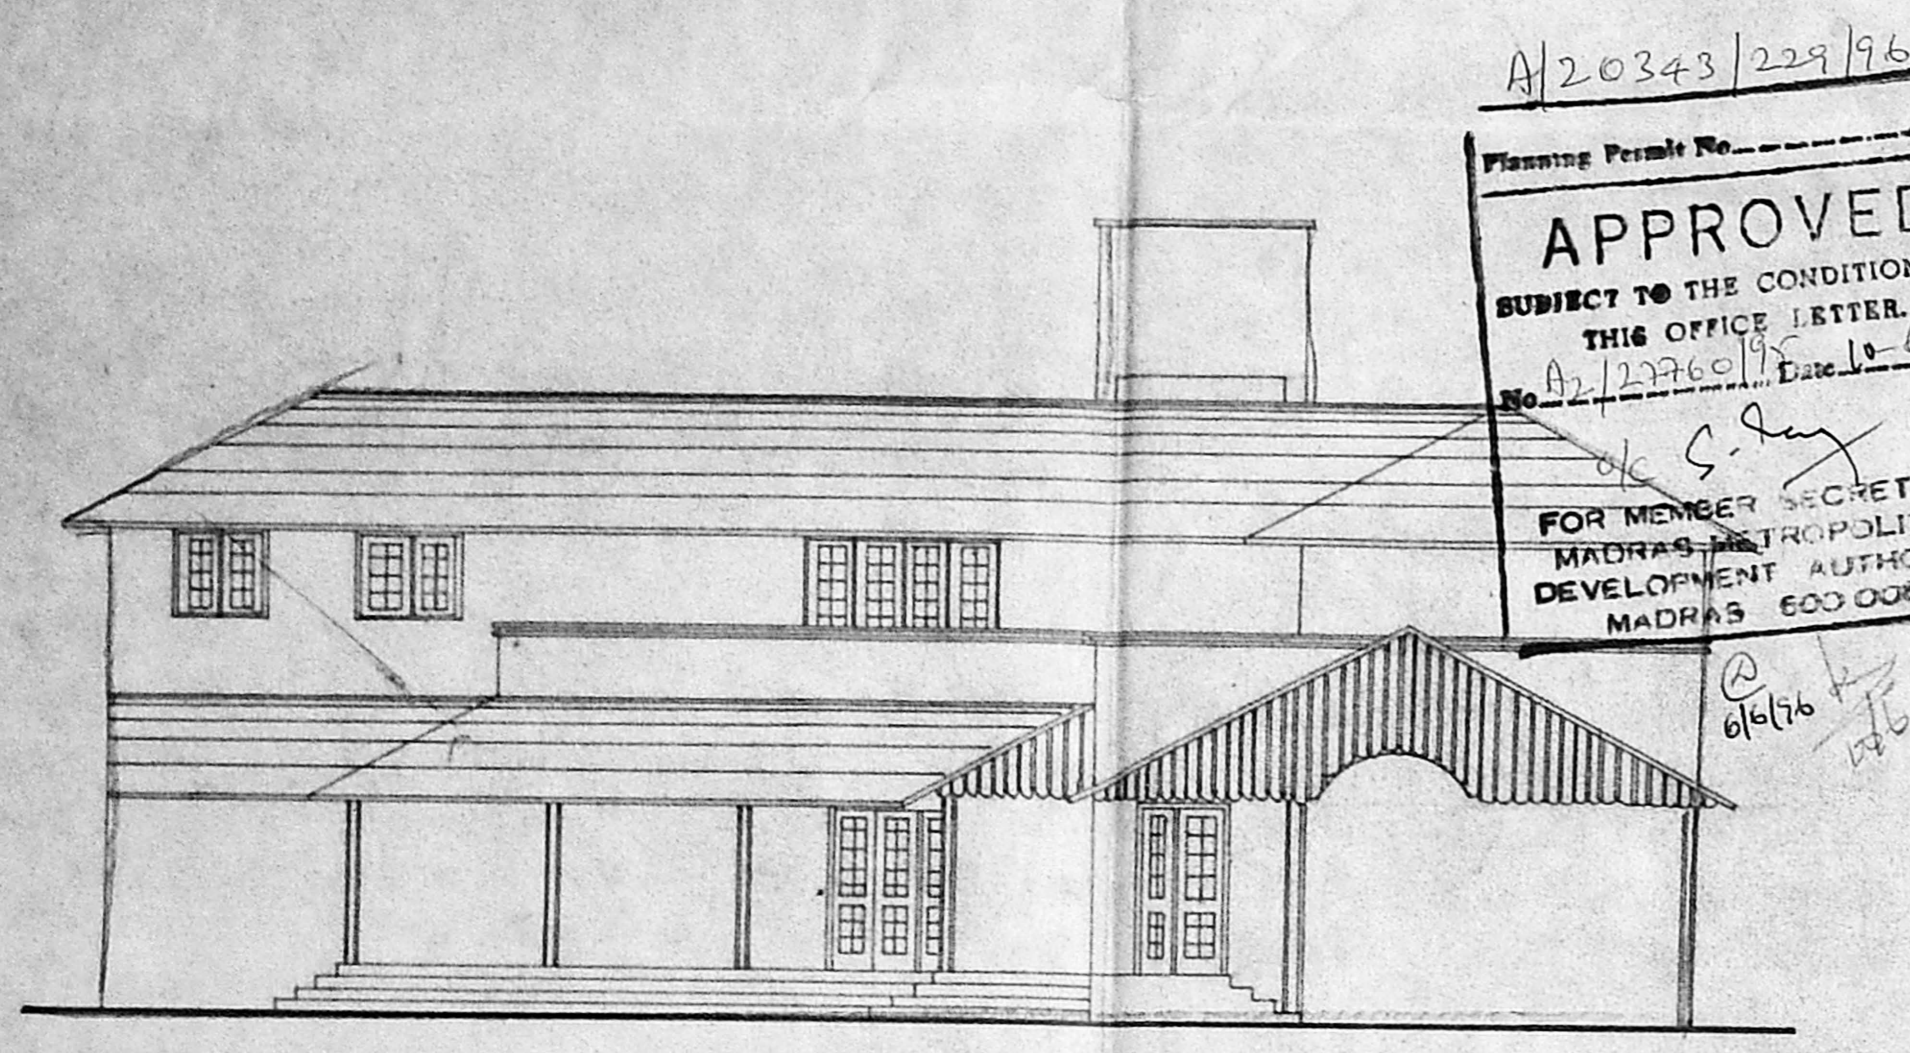


FRONT ELEVATION

Planning Permit No. A/20343/229/96  
**APPROVED**  
SUBJECT TO THE CONDITIONS IN THIS OFFICE LETTER.  
No. A/27760/96 Date 10-6-96  
FOR MEMBER SECRETARY  
MADRAS METROPOLITAN  
DEVELOPMENT AUTHORITY  
MADRAS 600 008.

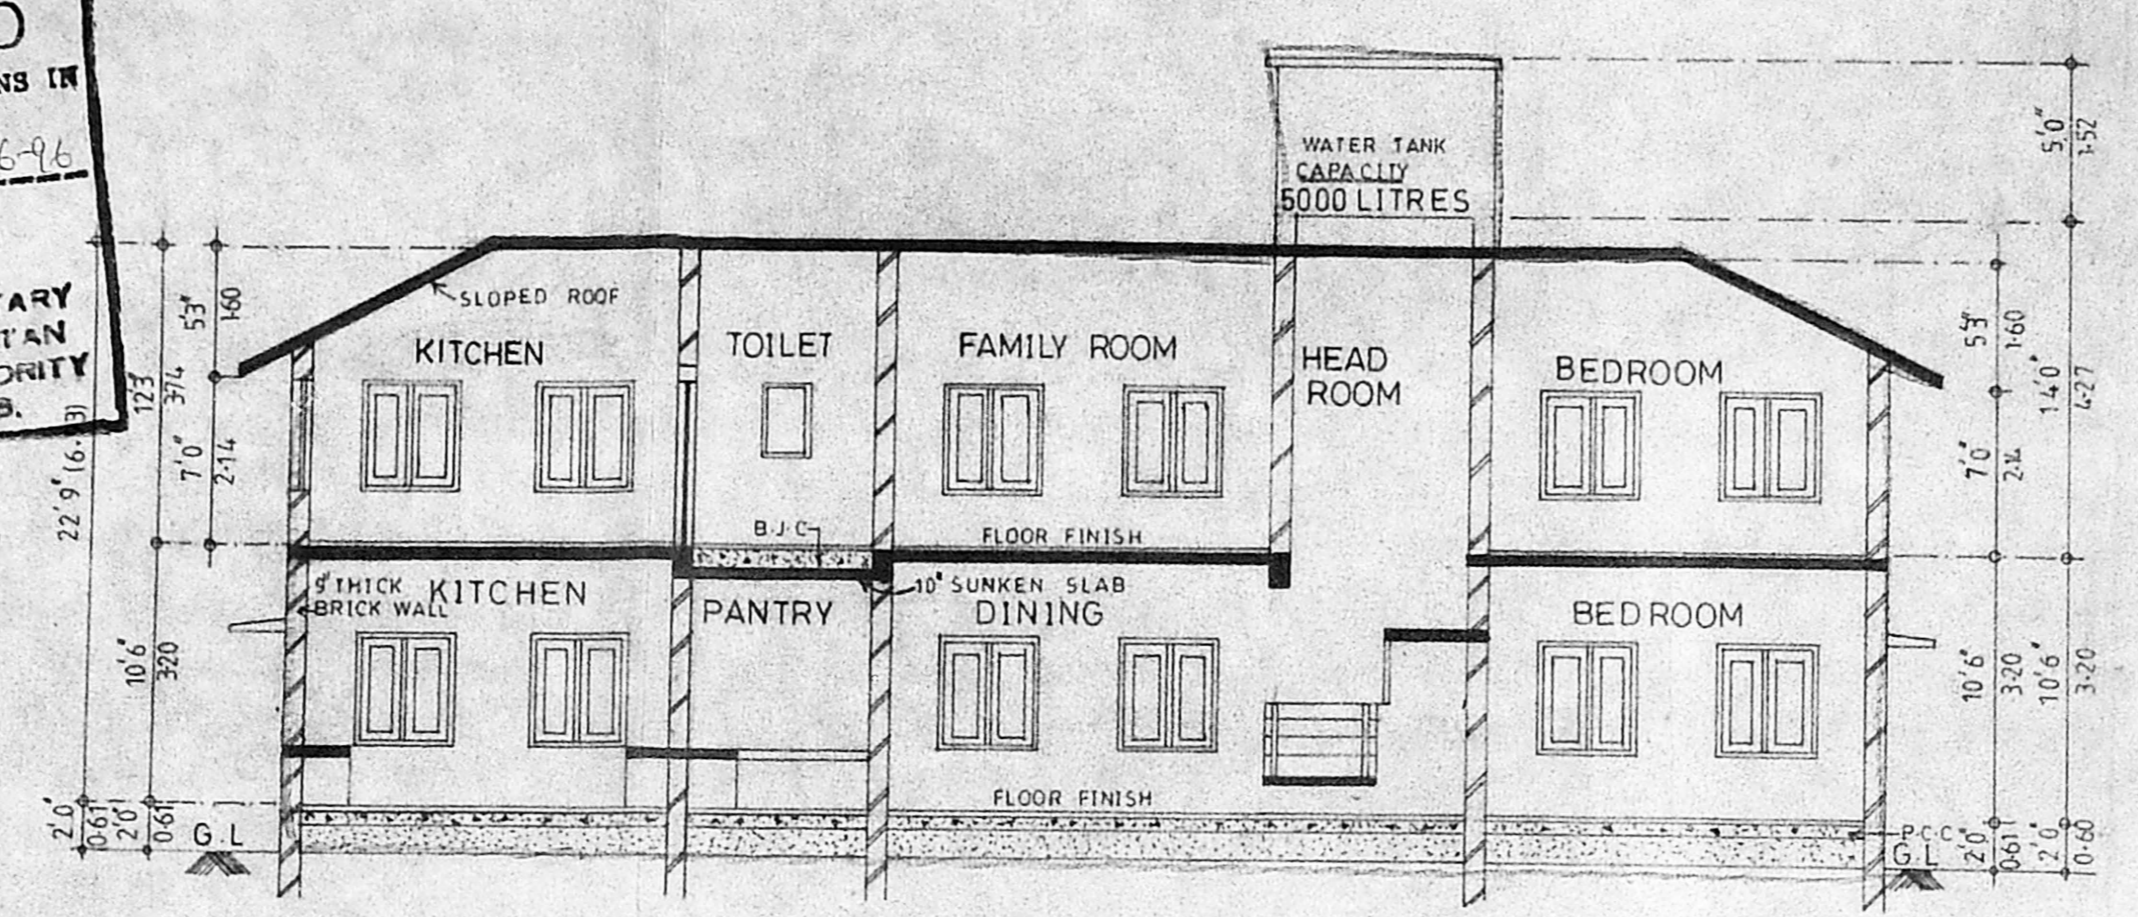

SECTION AA

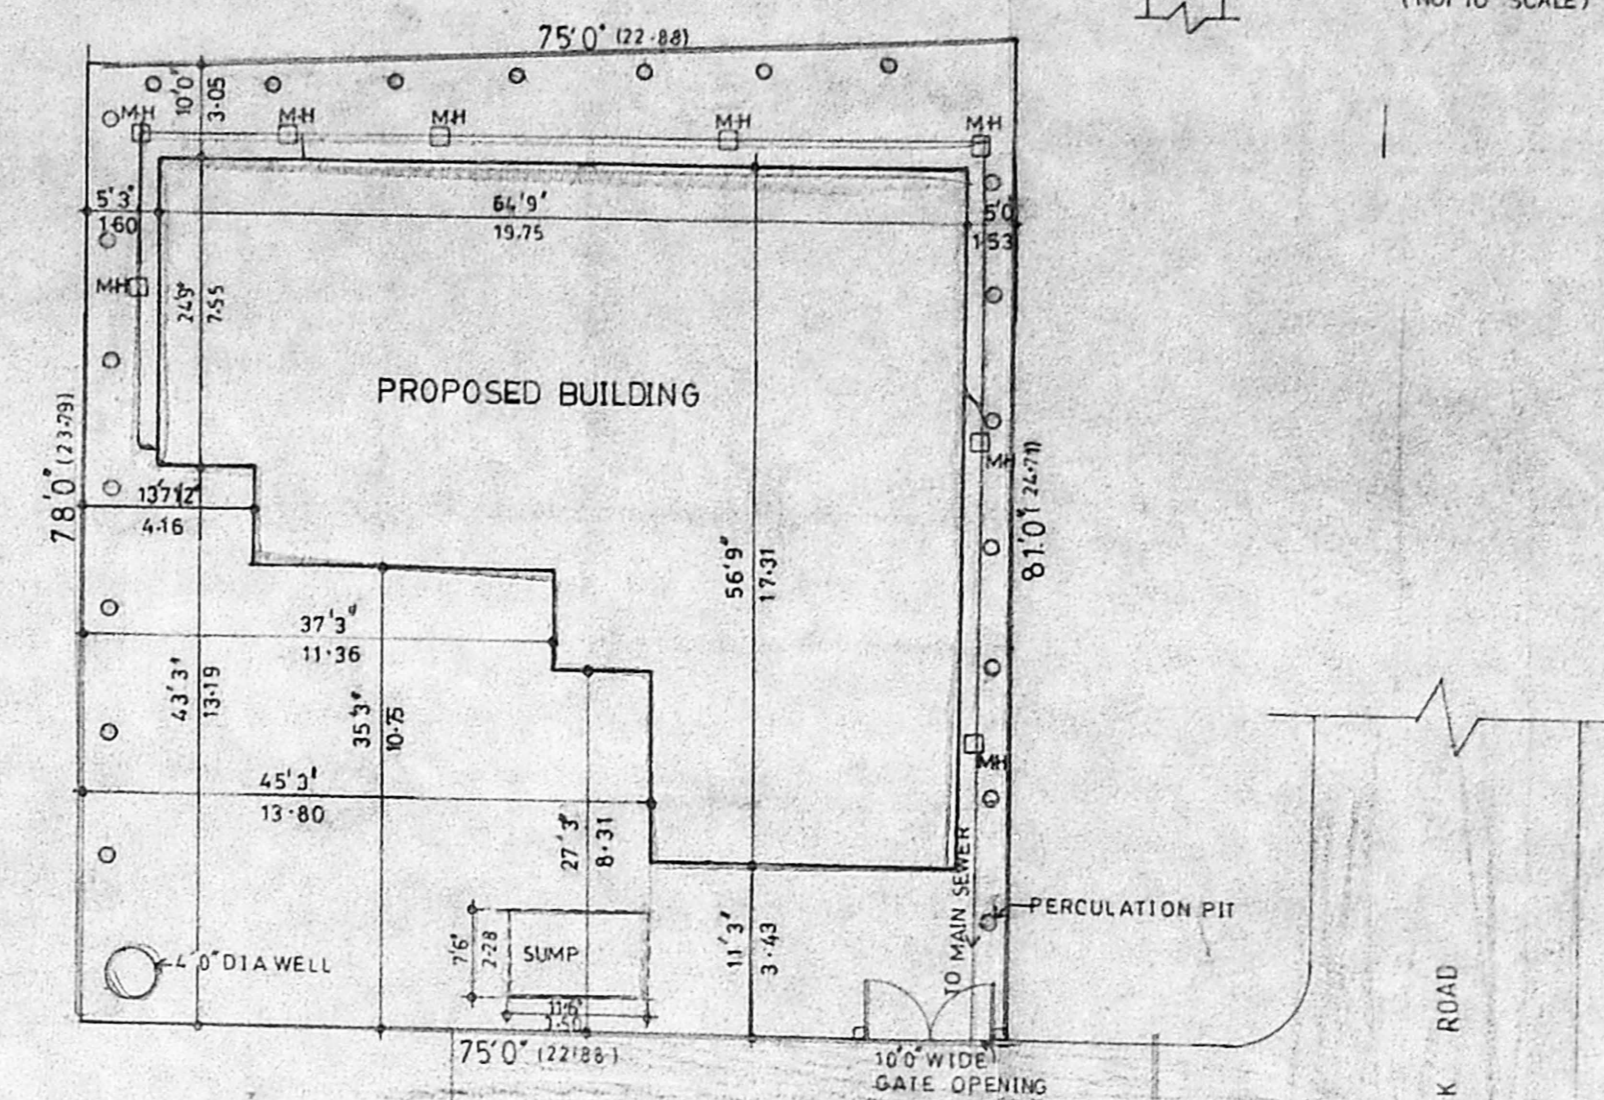

SITE PLAN (SCALE 1/8"=1'-0")

AREA STATEMENT

	SQ. FEET	SQM
PLOT AREA	6000.00	557.62
GROUND FLOOR	2068.56	192.25
FIRST FLOOR	1218.56	113.25
TOTAL	3287.12	305.50
CAR PORCH AND VERANDAH	649.00	60.32

COLOUR INDICATION

PROPOSED	[Symbol]
ROAD ACCESS	[Symbol]
PLOT BOUNDARY	[Symbol]
SEWAGE LINE	[Symbol]


OWNERS SIGNATURE  
*S. Nataraaj*  
S. NATARAJ, M. ARCH  
ARCHITECT, LICENSED SURVEYOR  
Class-I, No. 345  
128, T.T.K. ROAD,  
ALWARPET, MADRAS-600 018  
TEL. NO. 457465

ARCHITECTS  
**nataraj & venkat**  
NO. 128, T.T.K. ROAD,  
D. MONTE COLONY,  
ALWARPET, MADRAS-18  
Tel. 49976


PROPOSED RESIDENCE AT  
DOOR NO. 121/2 T.T.K. ROAD  
ALWARPET MADRAS-18  
RS NO. 3709/20

DRAWING TITLE  
**CORPORATION DRAWING**


DRAWN	CHECKED	JOB NO	SHEET NO
R. MALATHI			
SCALE	DATE		
1" = 8'0"	10th QLT 95		

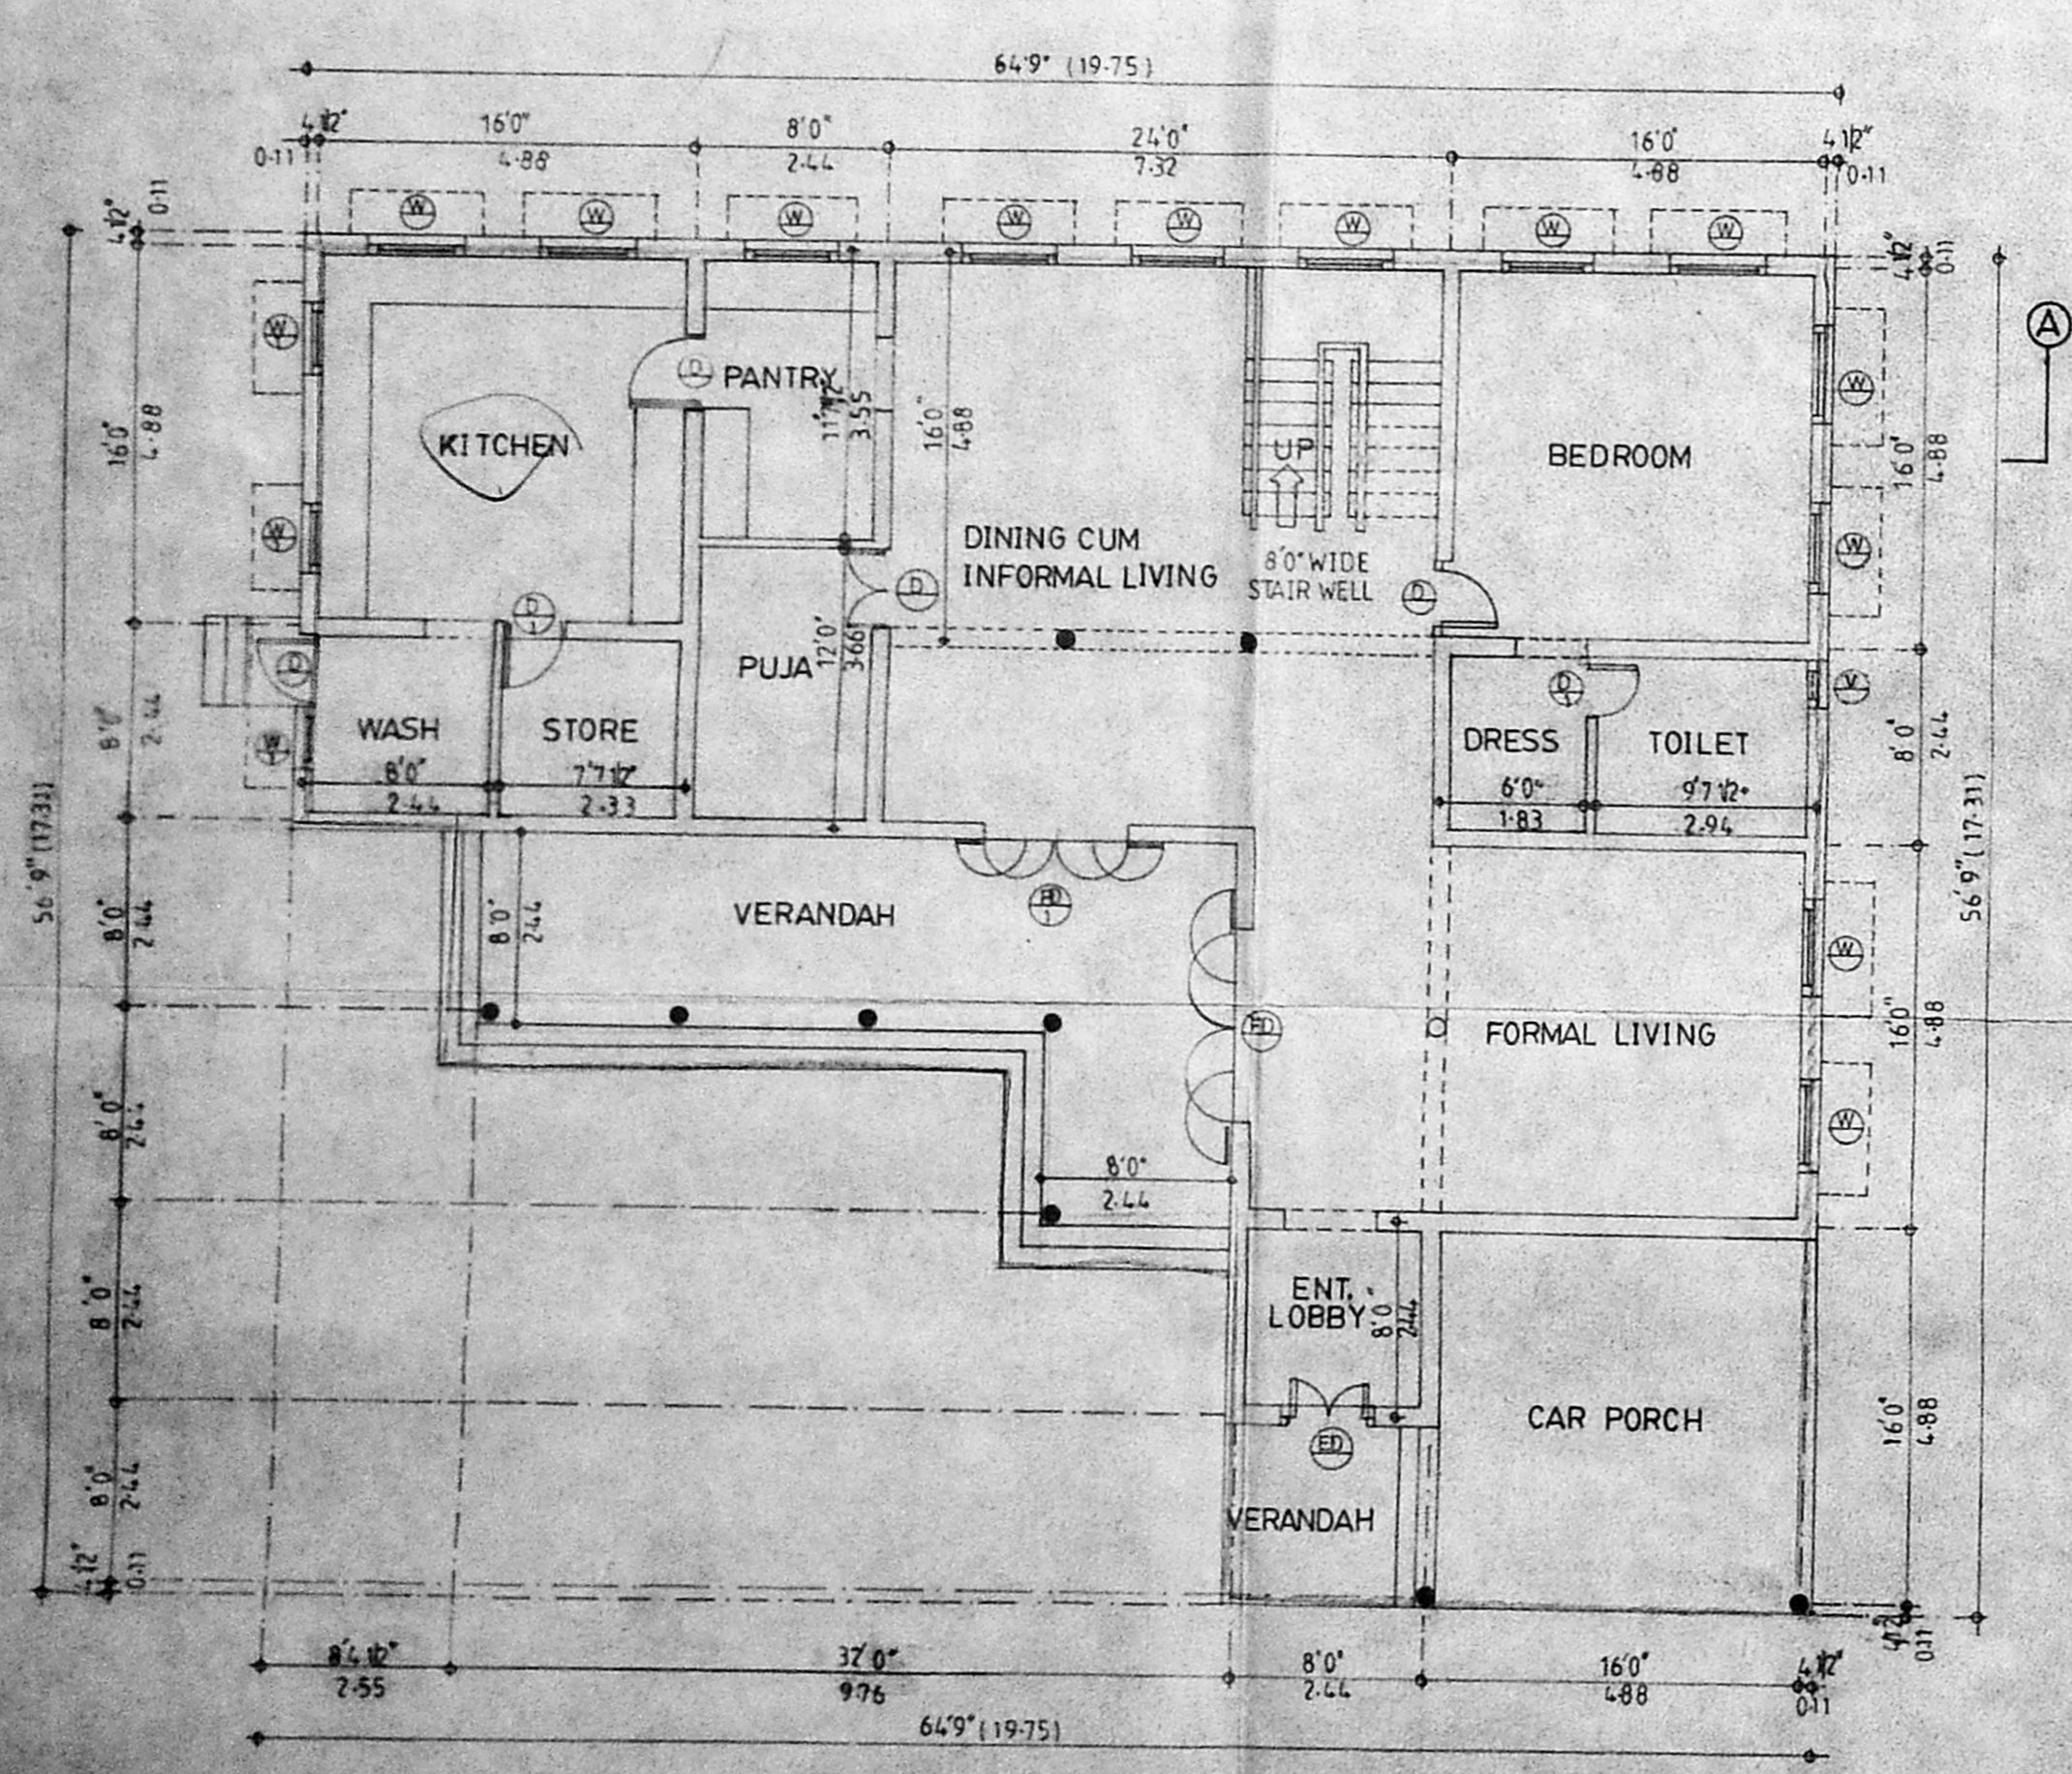

GROUND FLOOR PLAN

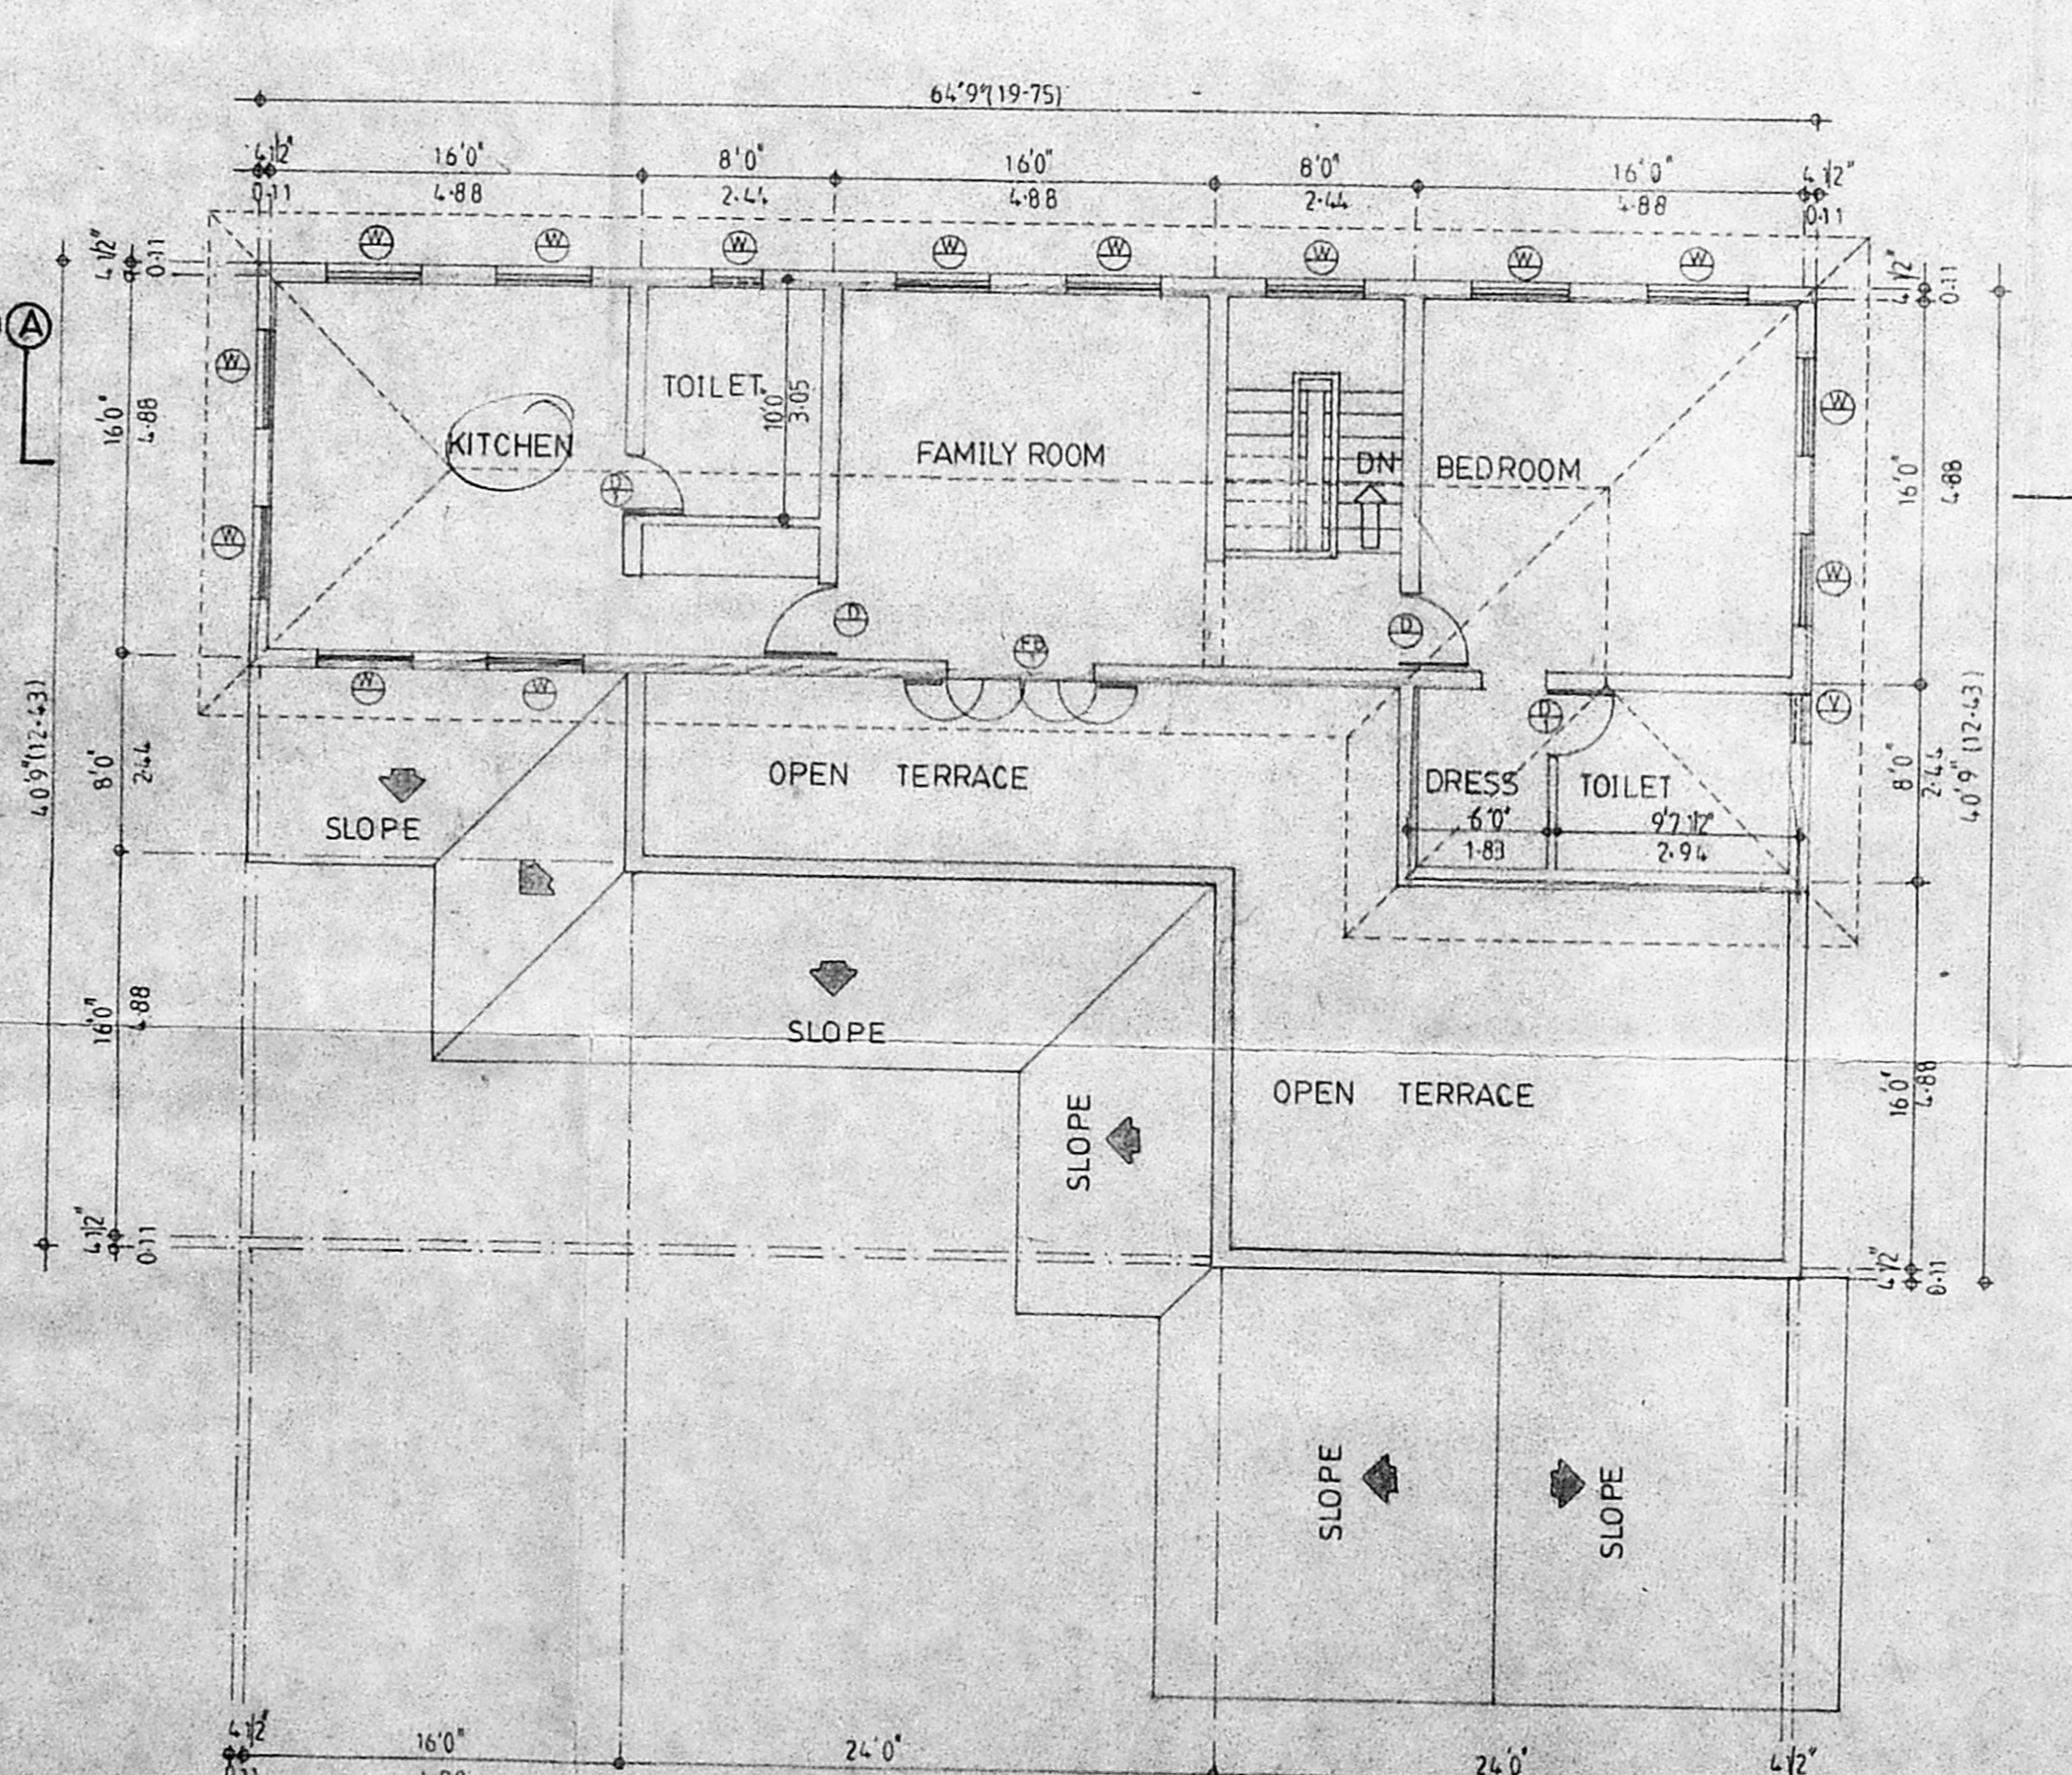

FIRST FLOOR PLAN

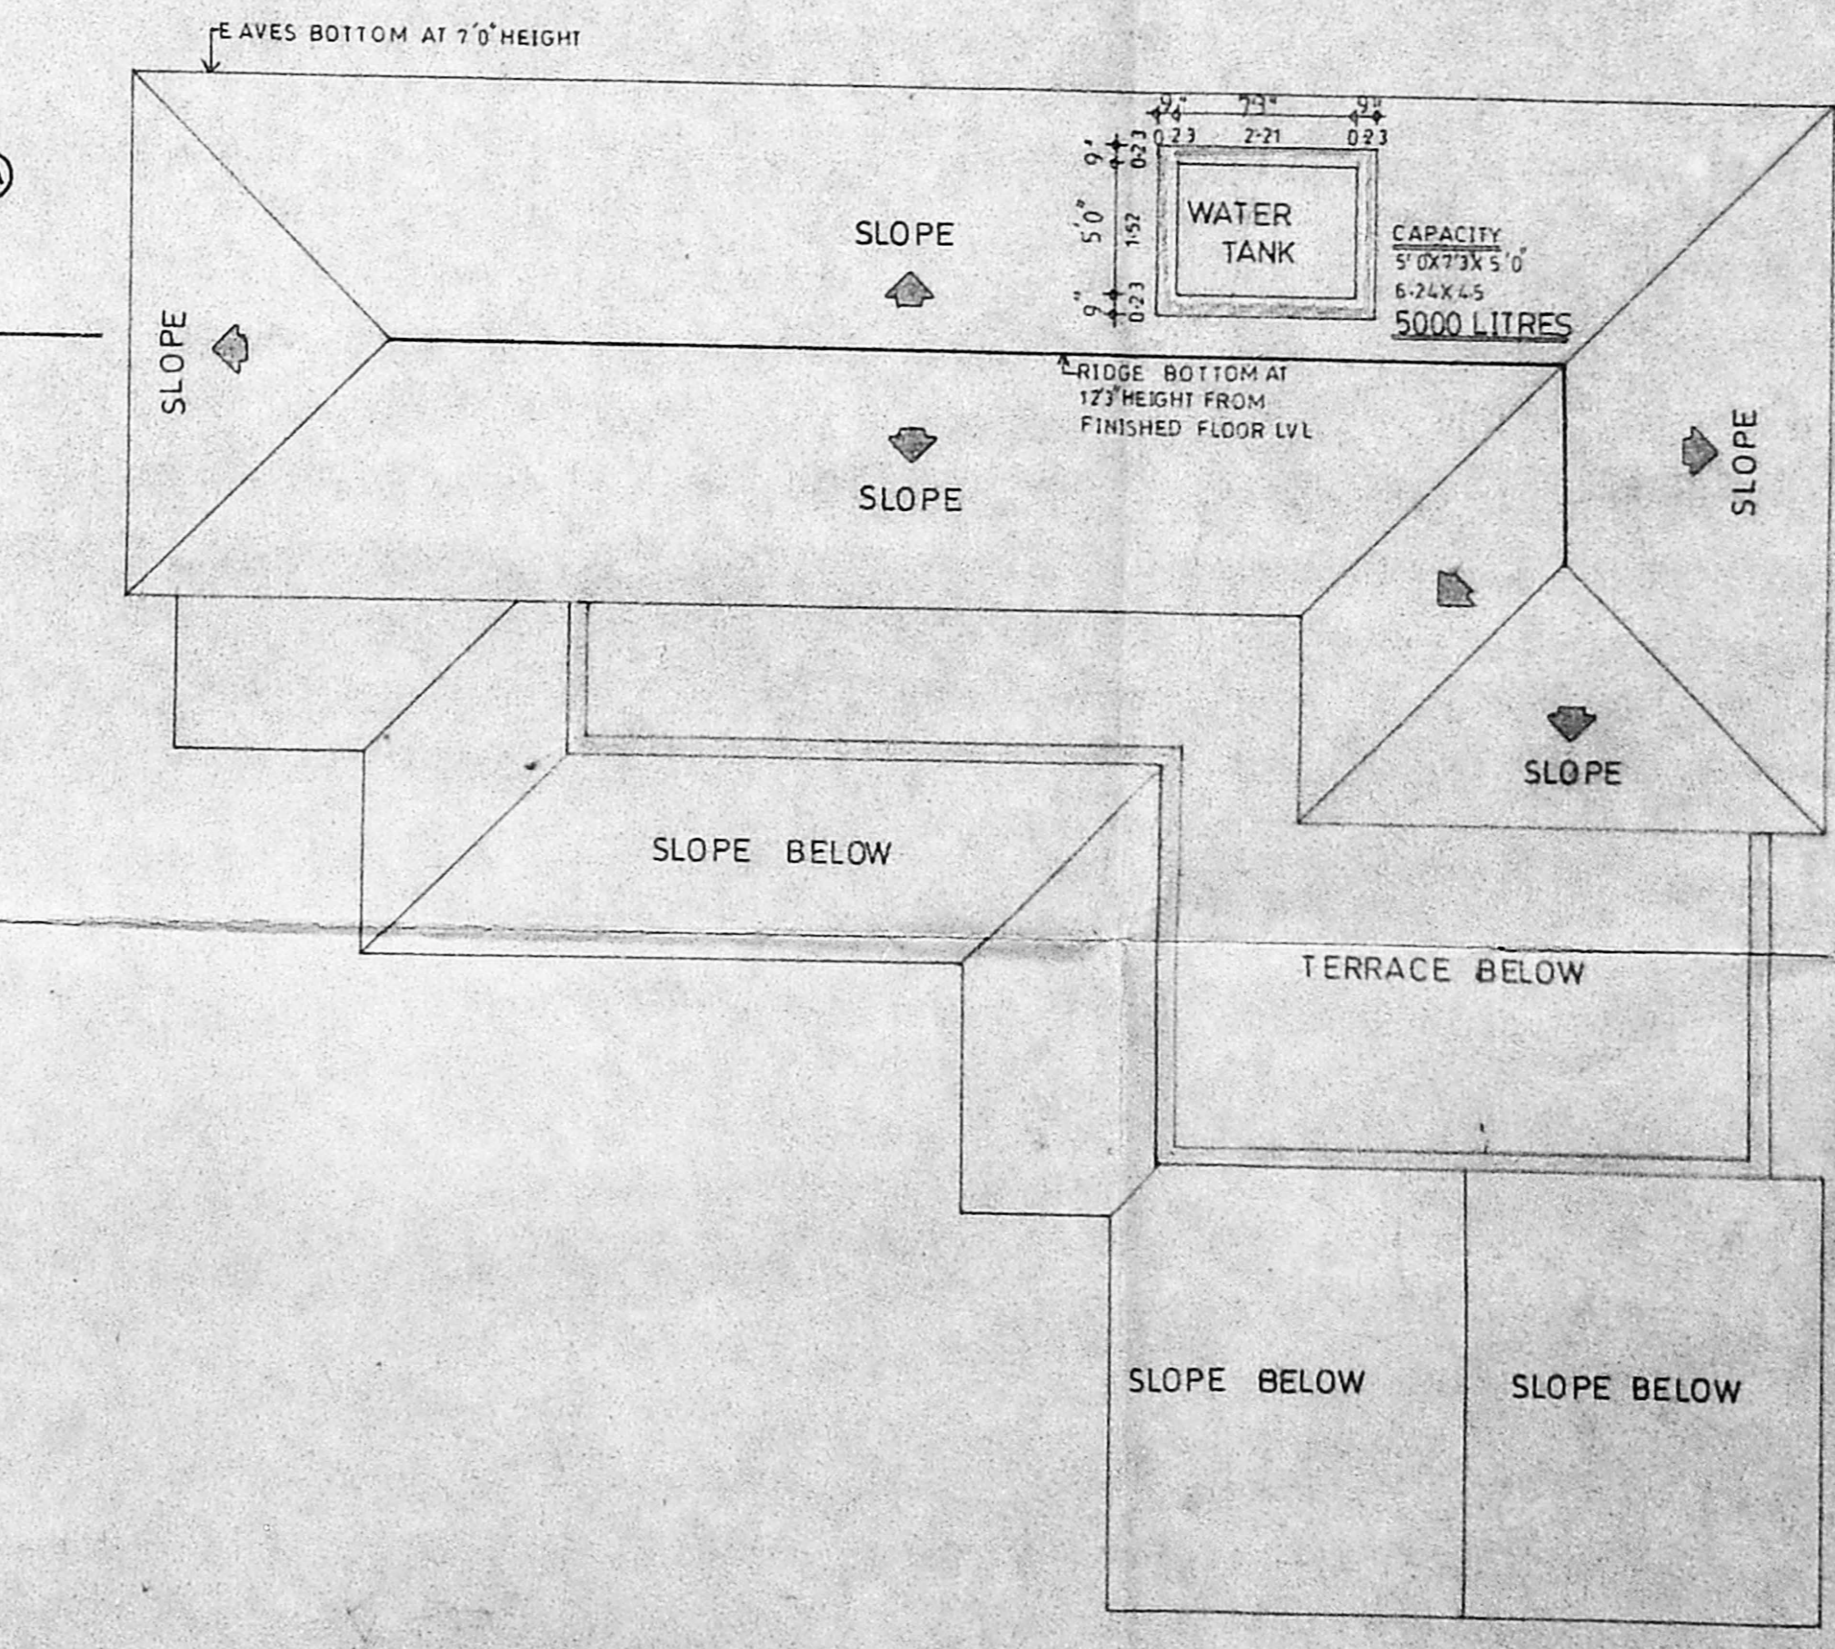

ROOF PLAN