




Permit plan
A2/3760/95
6/4/95

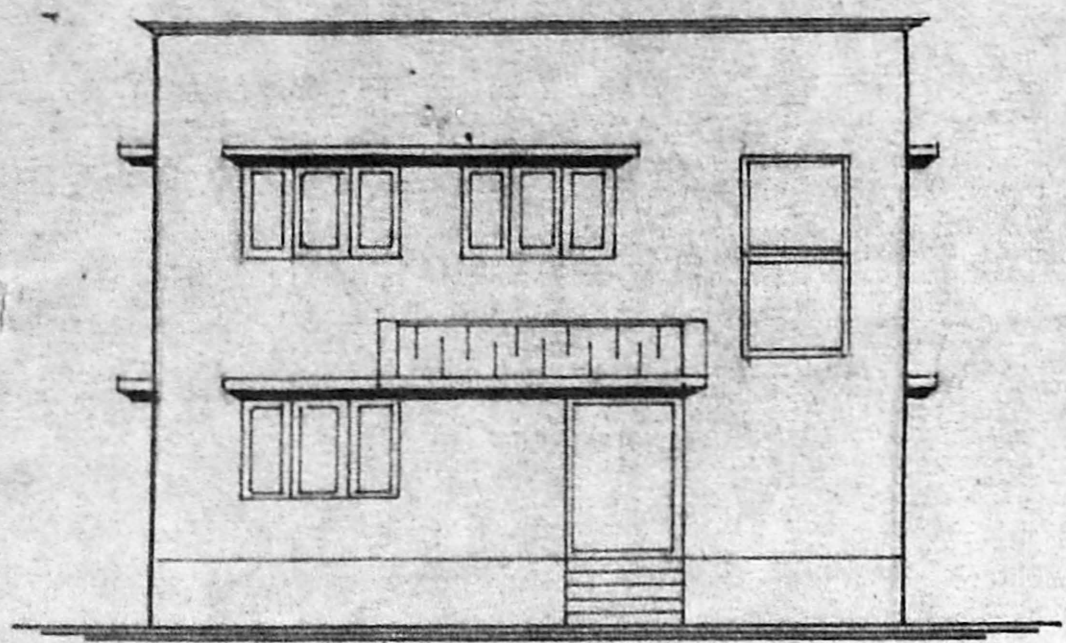

elevation

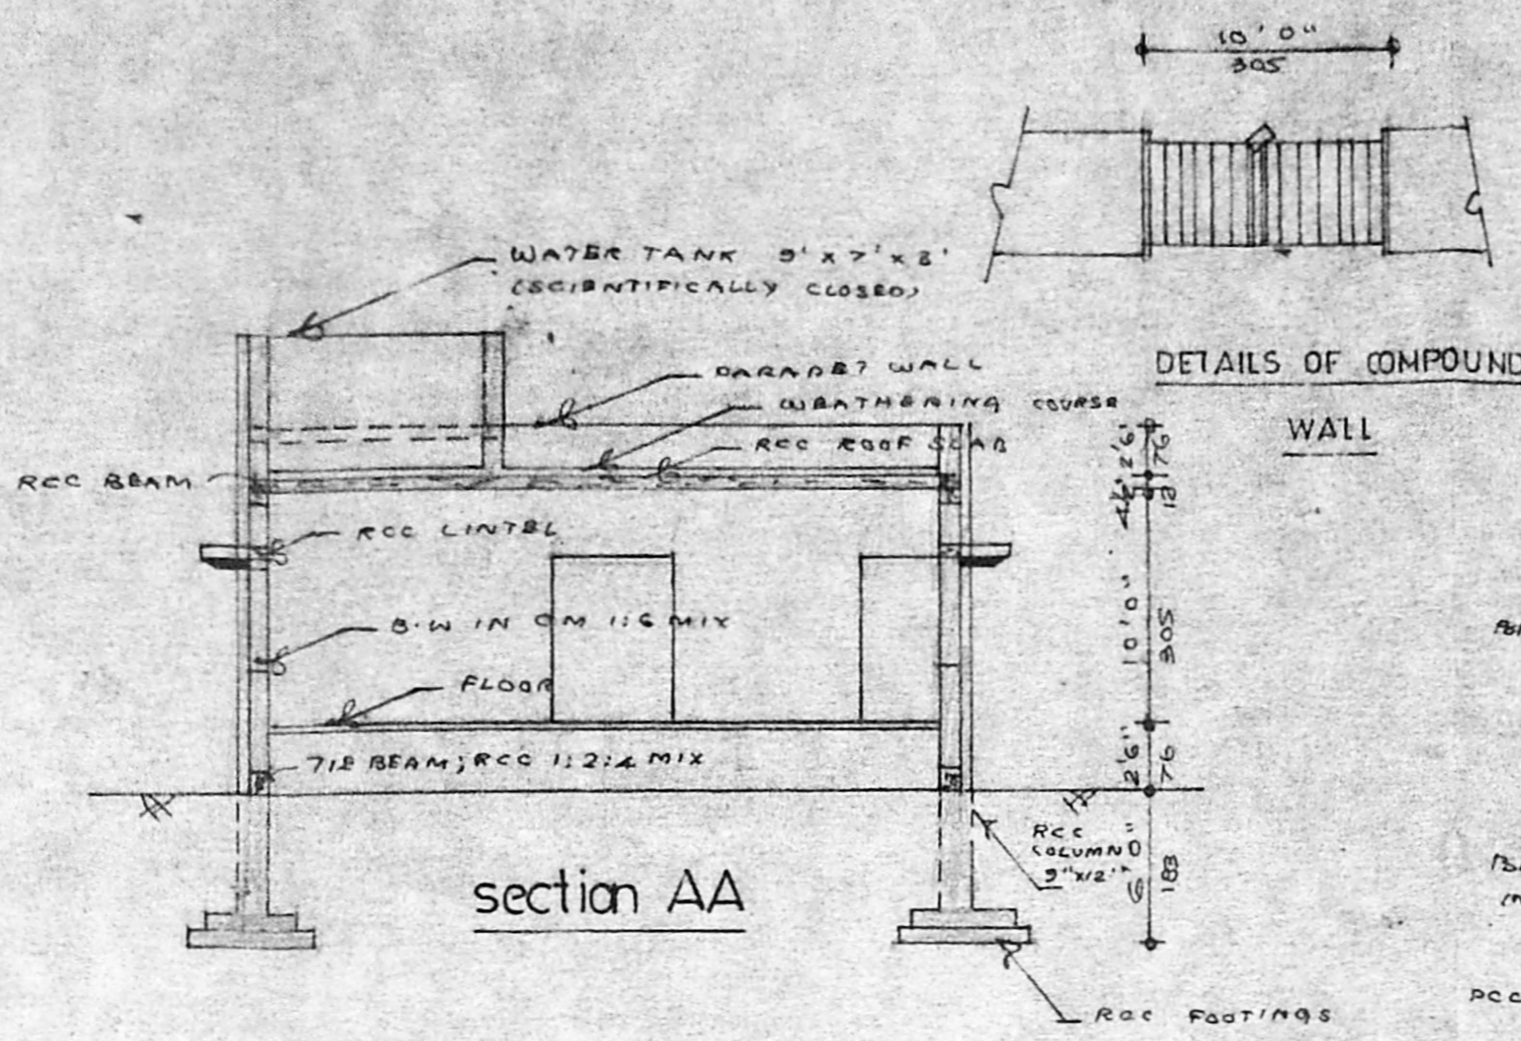

section AA

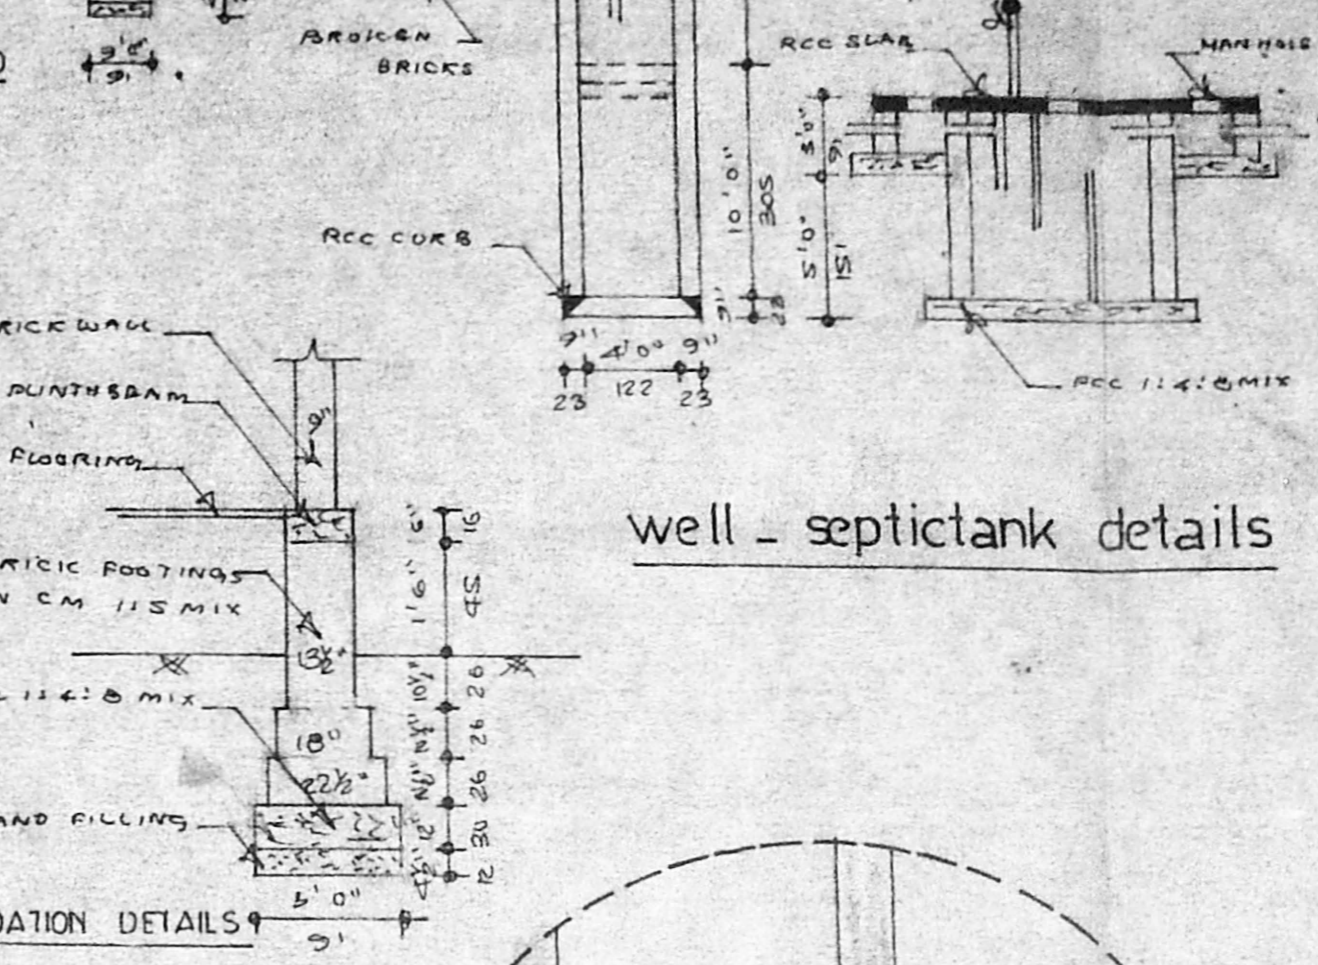

well - septic tank details

PLAN SHOWING THE PROPOSED FREE DISPENSARY BUILDING IN PLOT NO.50A, S. NO.77/1 OF ULLAGARAM VILLAGE, SAIDAPET TALUK, CHENGAI_MGR DISTRICT.

SCALE 1"= 8' 0" (1:100)

schedule of joineries

MD	MAIN DOOR	5'0" X 7'0"	151 X 213
D ₁	DOOR	3'3" X 7'0"	99 X 213
D ₂	"	2'6" X 7'0"	76 X 213
W ₁	WINDOW	5'0" X 4'6"	151 X 137
W ₂	"	6'0" X 4'6"	183 X 137
V ₁	VENTILATOR	4'0" X 1'6"	122 X 45
V ₂	"	3'0" X 1'6"	91 X 45
FG	FIXED GLAZED		

area statement

PLOT	AREA	4400 SF1	408.92 SQM
PRO. GF. PLINTH	AREA	2550 SF1	236.90 SQM
PRO. FF.	"	566 SF1	53.00 SQM
FSI-0.71	COVERAGE-58 %		


colour index

PROPOSAL ○


ROAD ●

staircase details

TREAD	0'9" (23)
RISE	0'7" (17)
WIDTH	4'0" (122)

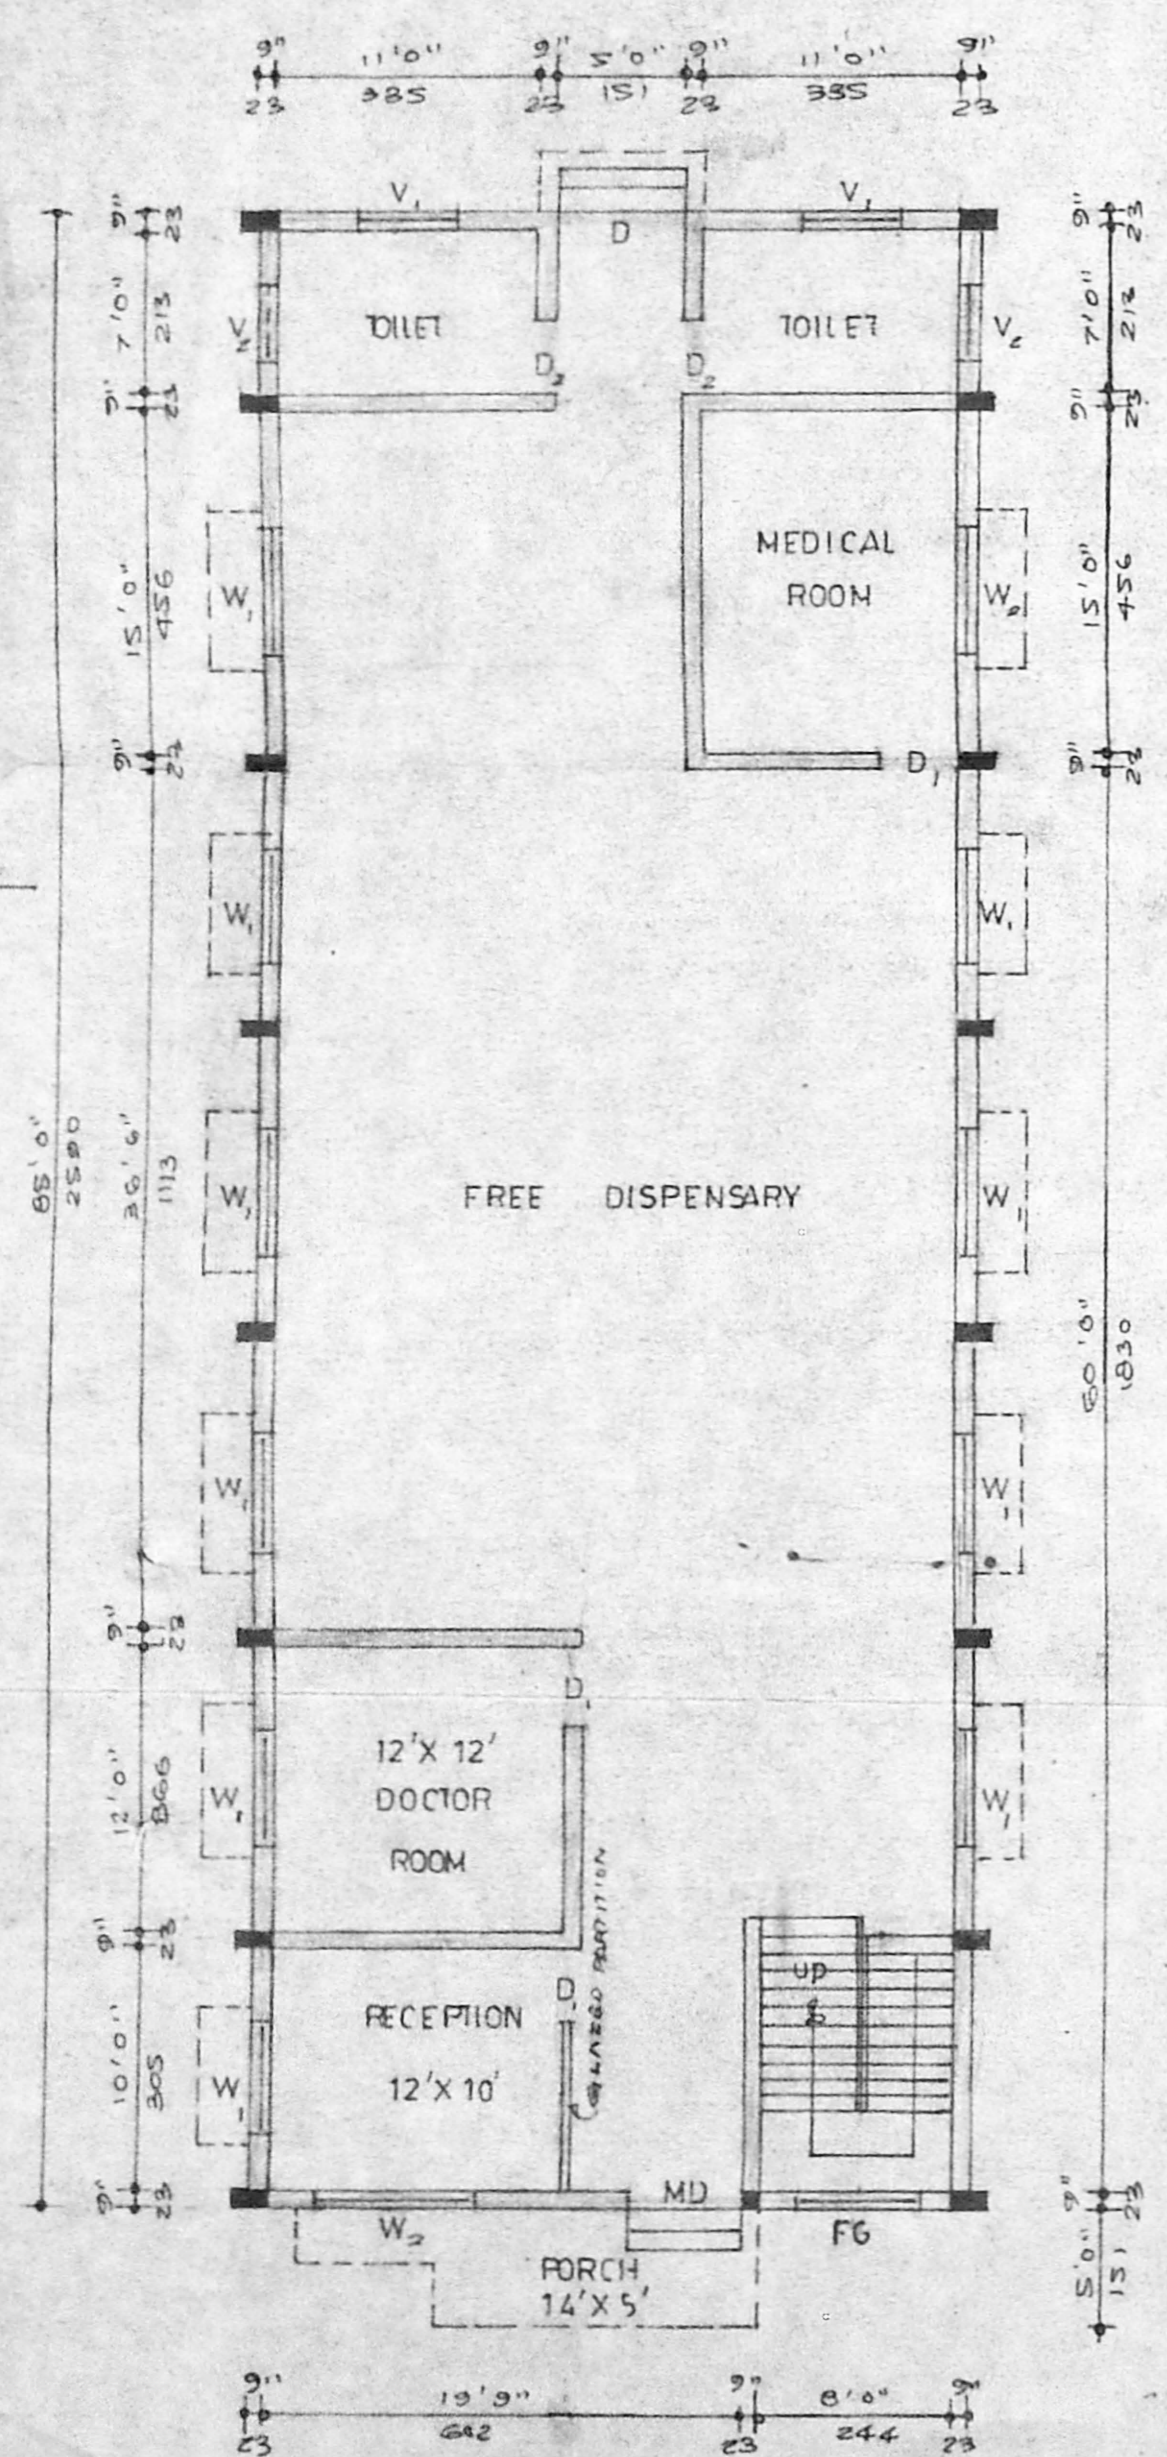


GF Plan

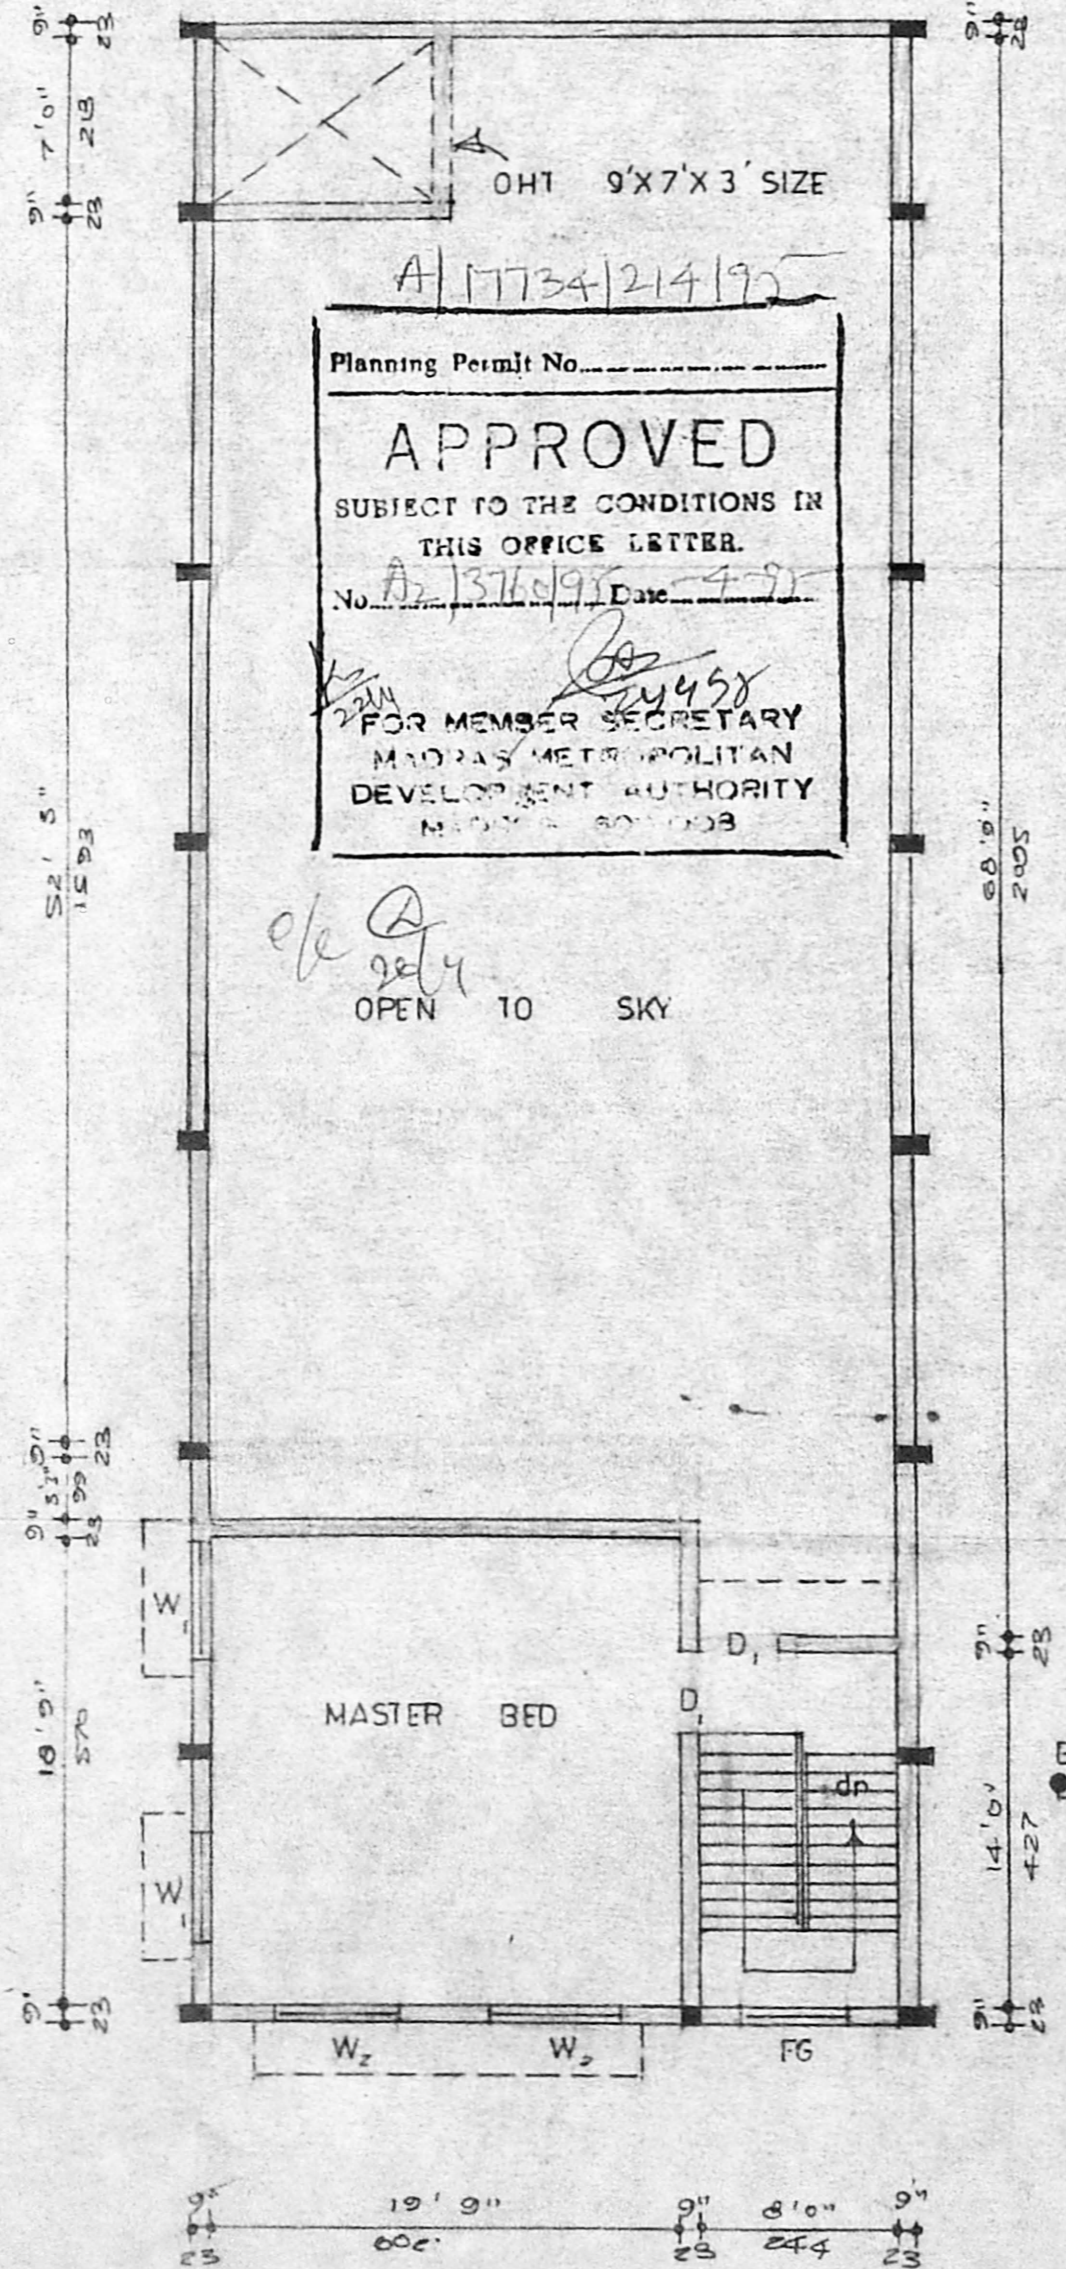


FF Plan


Planning Permit No. A/17734/214/95
APPROVED
SUBJECT TO THE CONDITIONS IN THIS OFFICE LETTER.
No. A2/3760/95 Date 4/9/95
FOR MEMBER SECRETARY
MADRAS METROPOLITAN DEVELOPMENT AUTHORITY
MADRAS 600 008

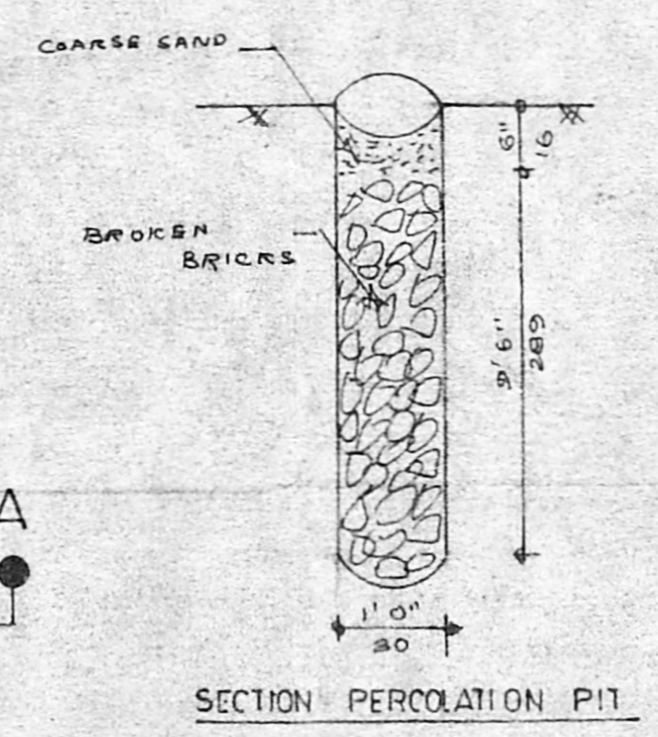

SECTION PERCOLATION PIT

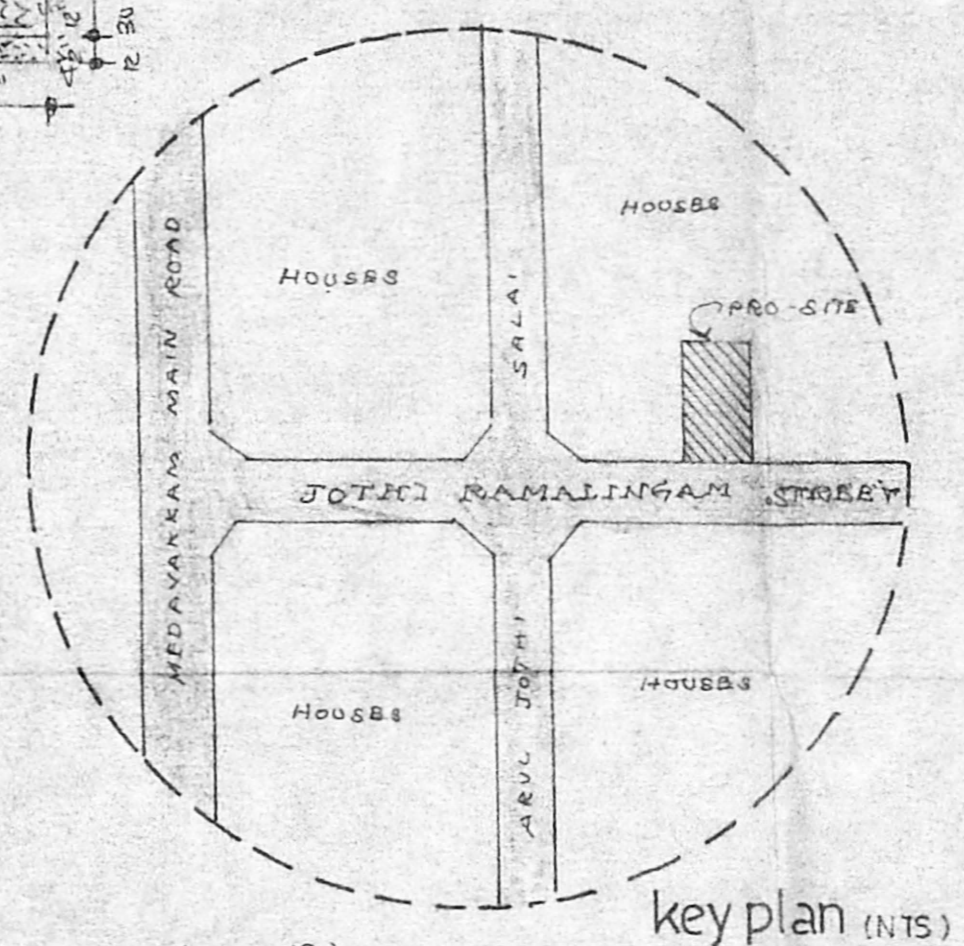


key plan (NTS)

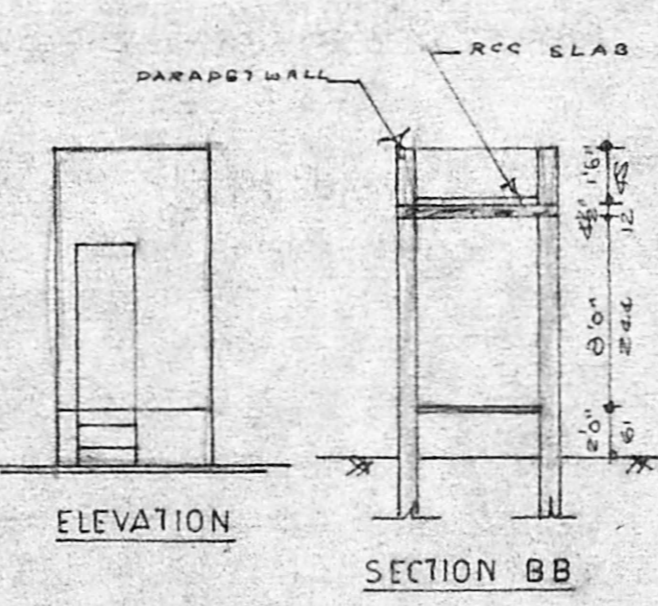


ELEVATION

SECTION BB

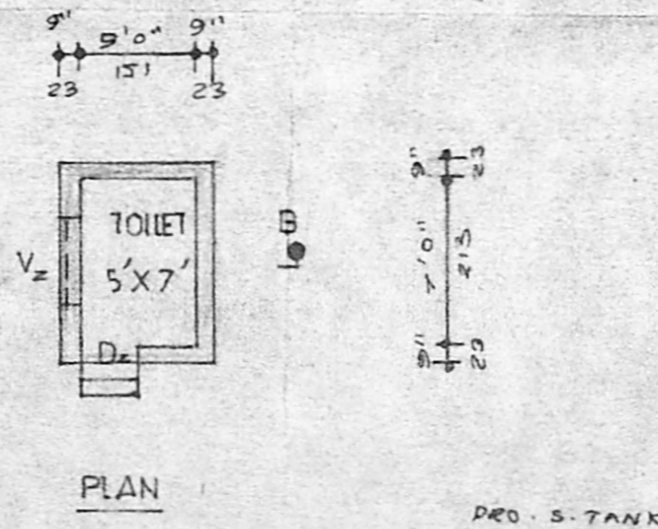

PLAN

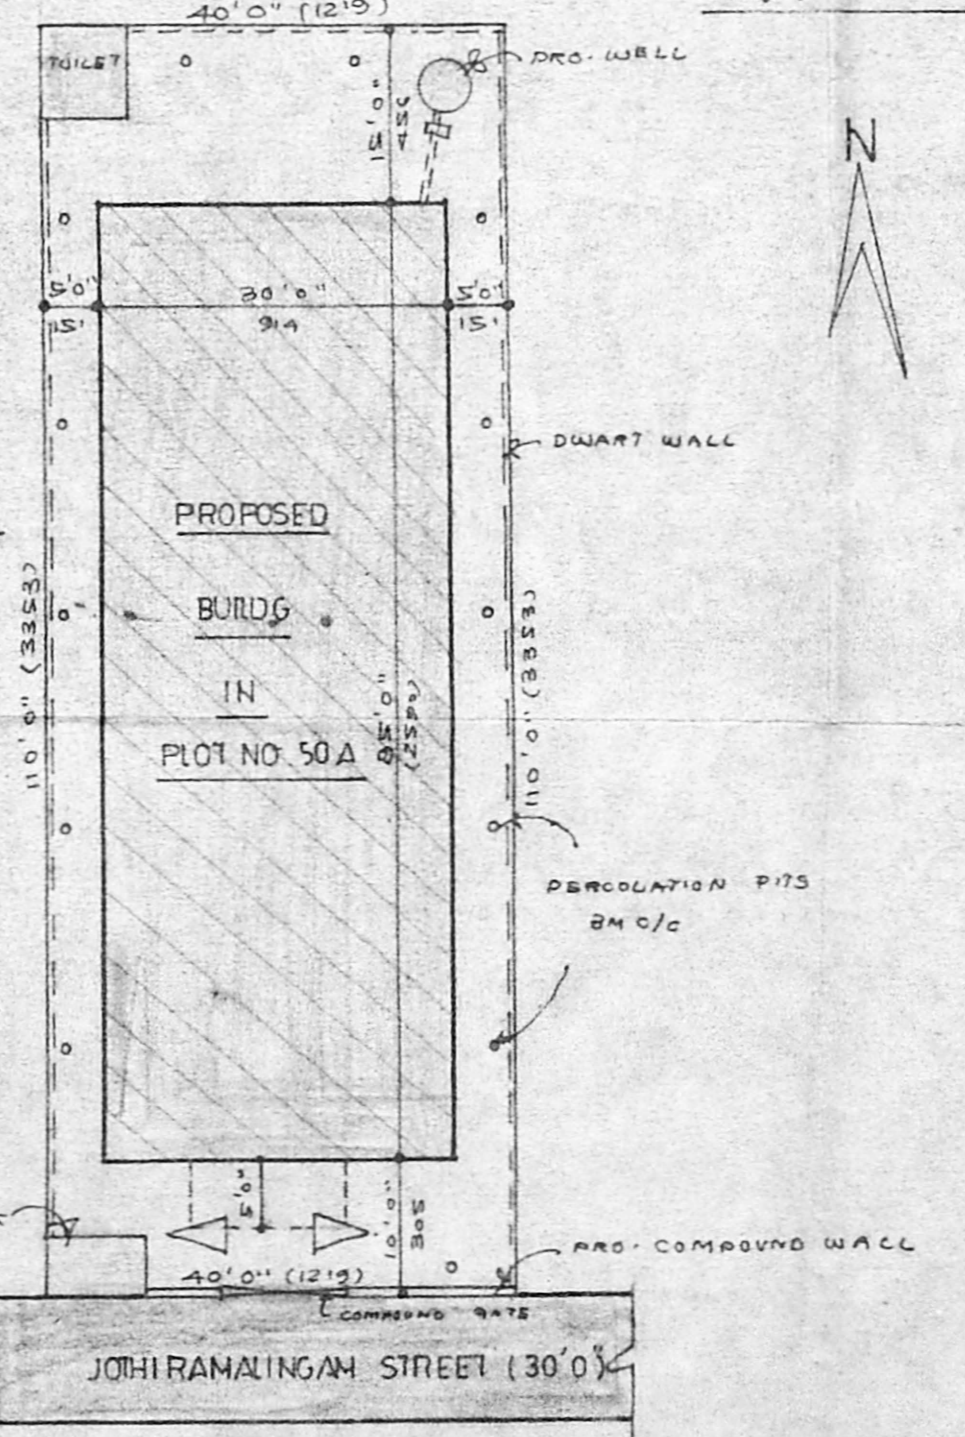

site plan

(SCALE 1:200)

OWNER. D. Jothi Ramalingam & Co.

P. Jyothan, D.C.E.,
Consulting Civil Engineer,
11, Anna Salai,
Chennai - 600 002.

SUDHA PLANNERS

MADRAS 600 091